




Elevation AA

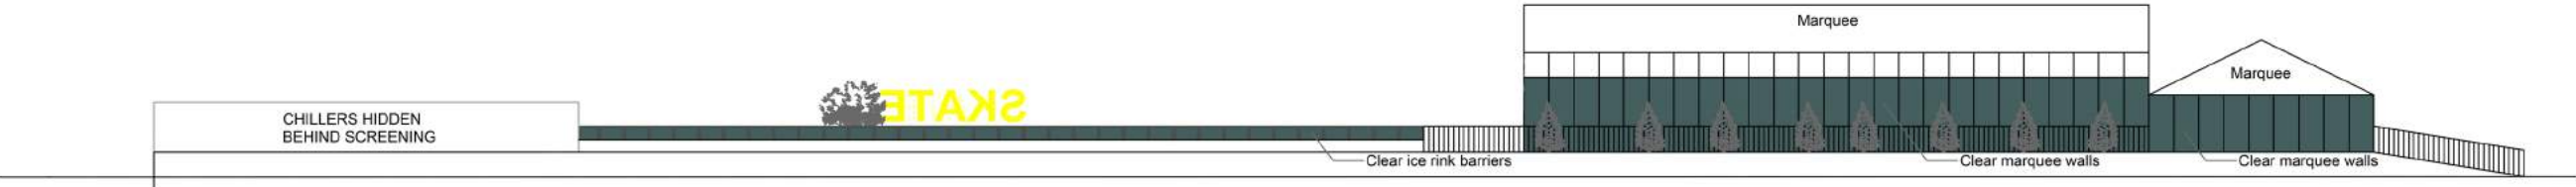


Elevation BB

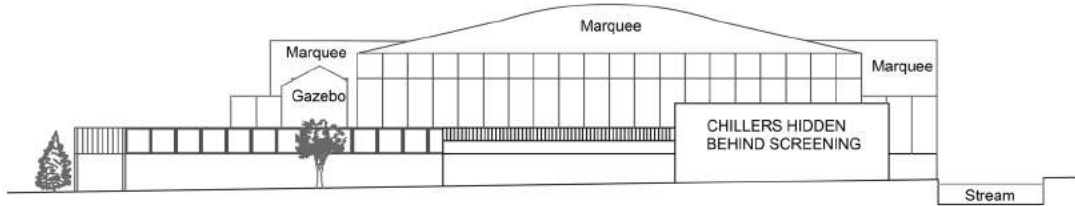

Elevation CC

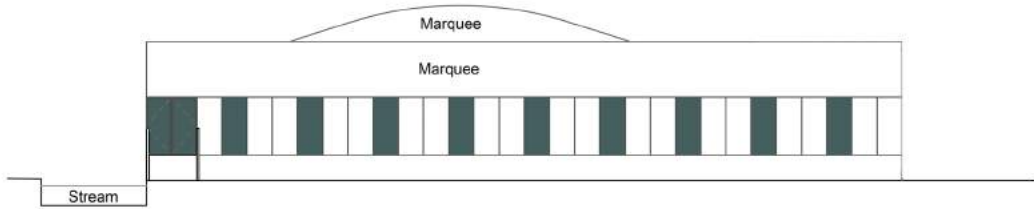

Elevation DD

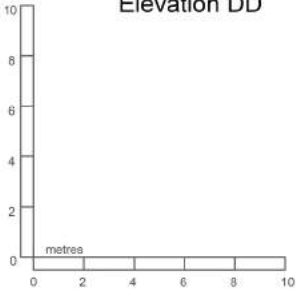

Copyright: All rights reserved. This drawing and design must not be reproduced without permission Dimensions are in millimetres unless specified				
Job title SKATE Bournemouth 2023				
Drawing title P006 Elevations AA, BB, CC, DD				
Status Planning				
Drawn by TECo	Revision -	Date SEP 2023	Scale at A3 1:300	Scale at A2 -