



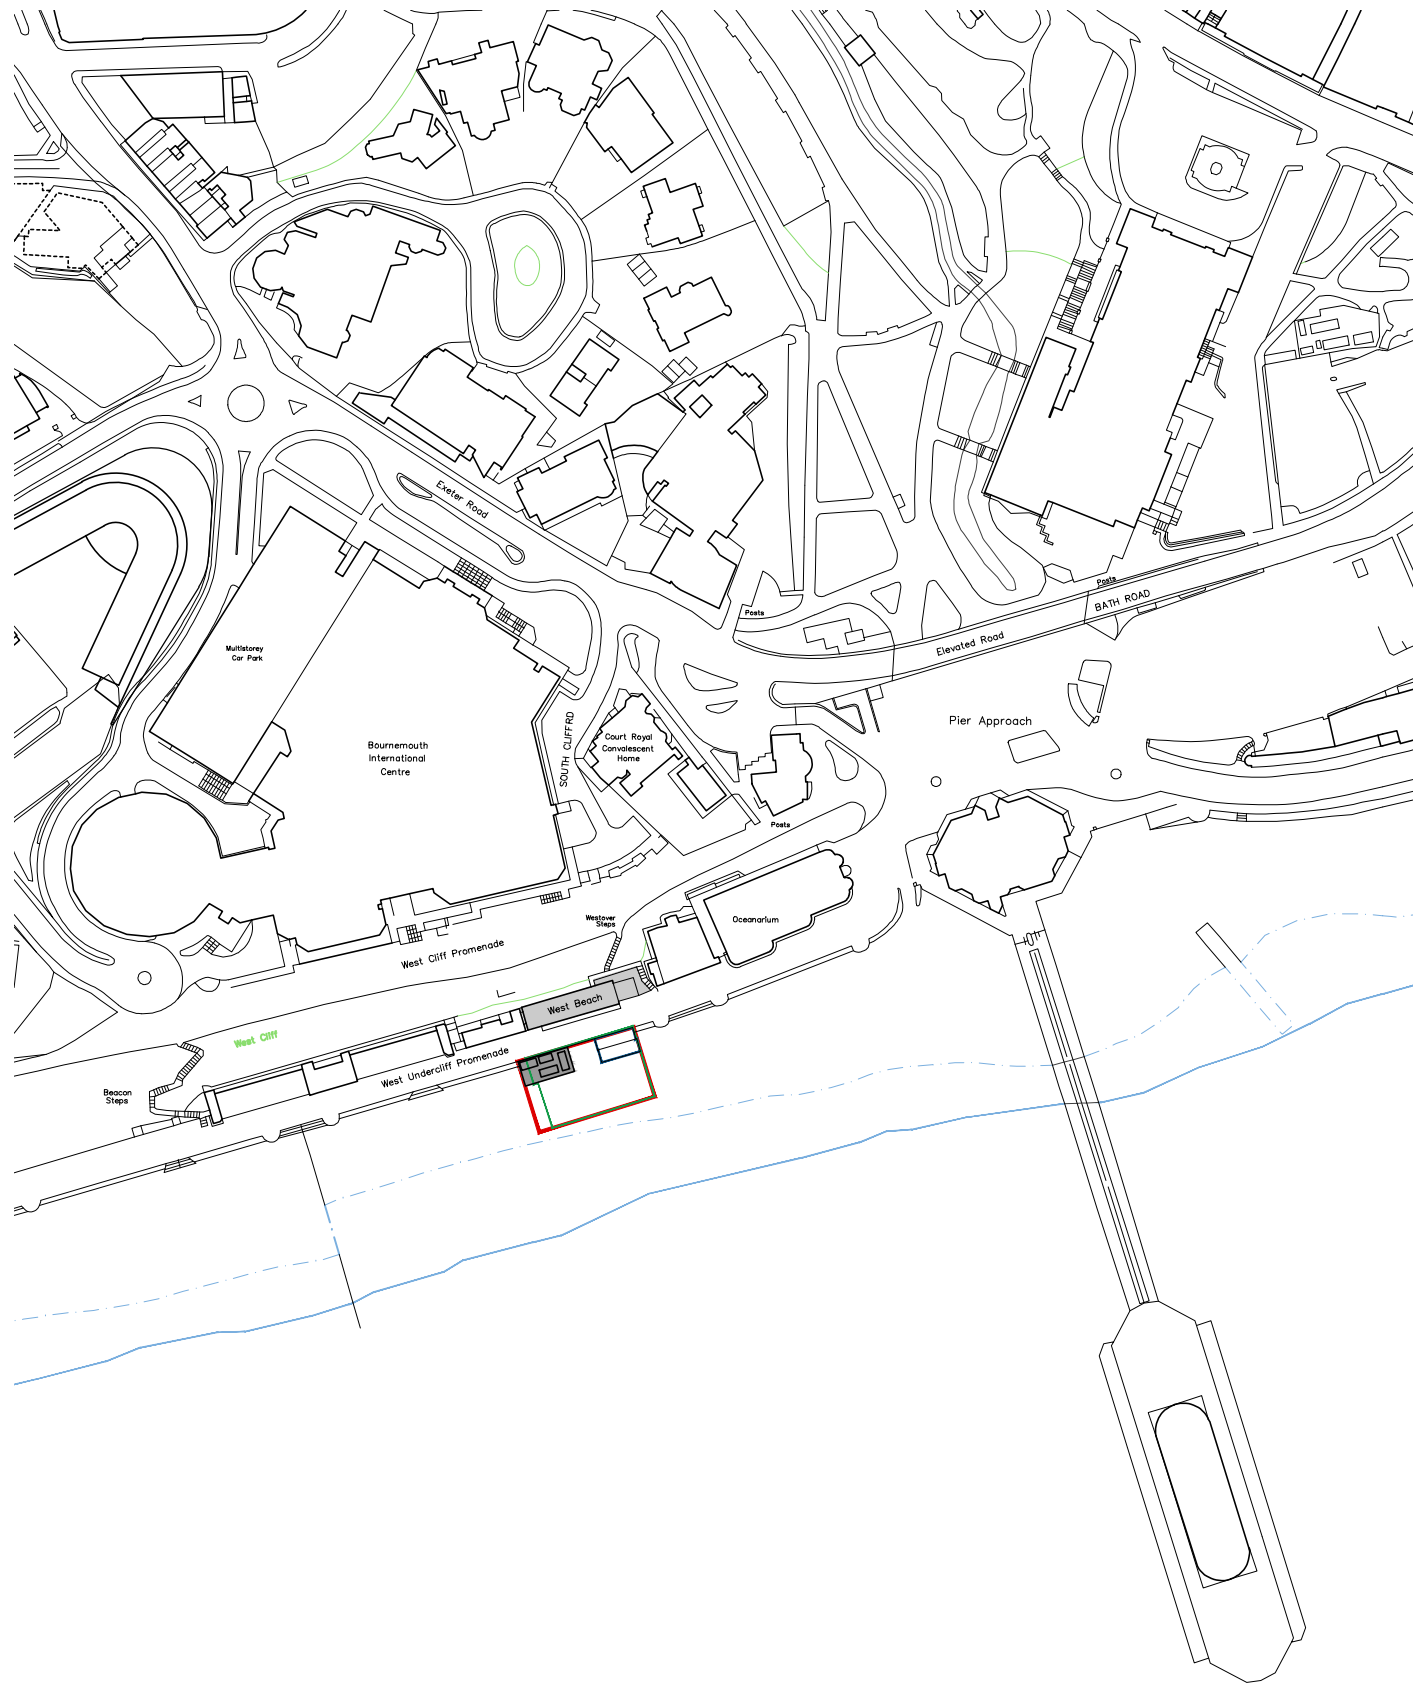

Site Location Plan
1:2500 @ A3

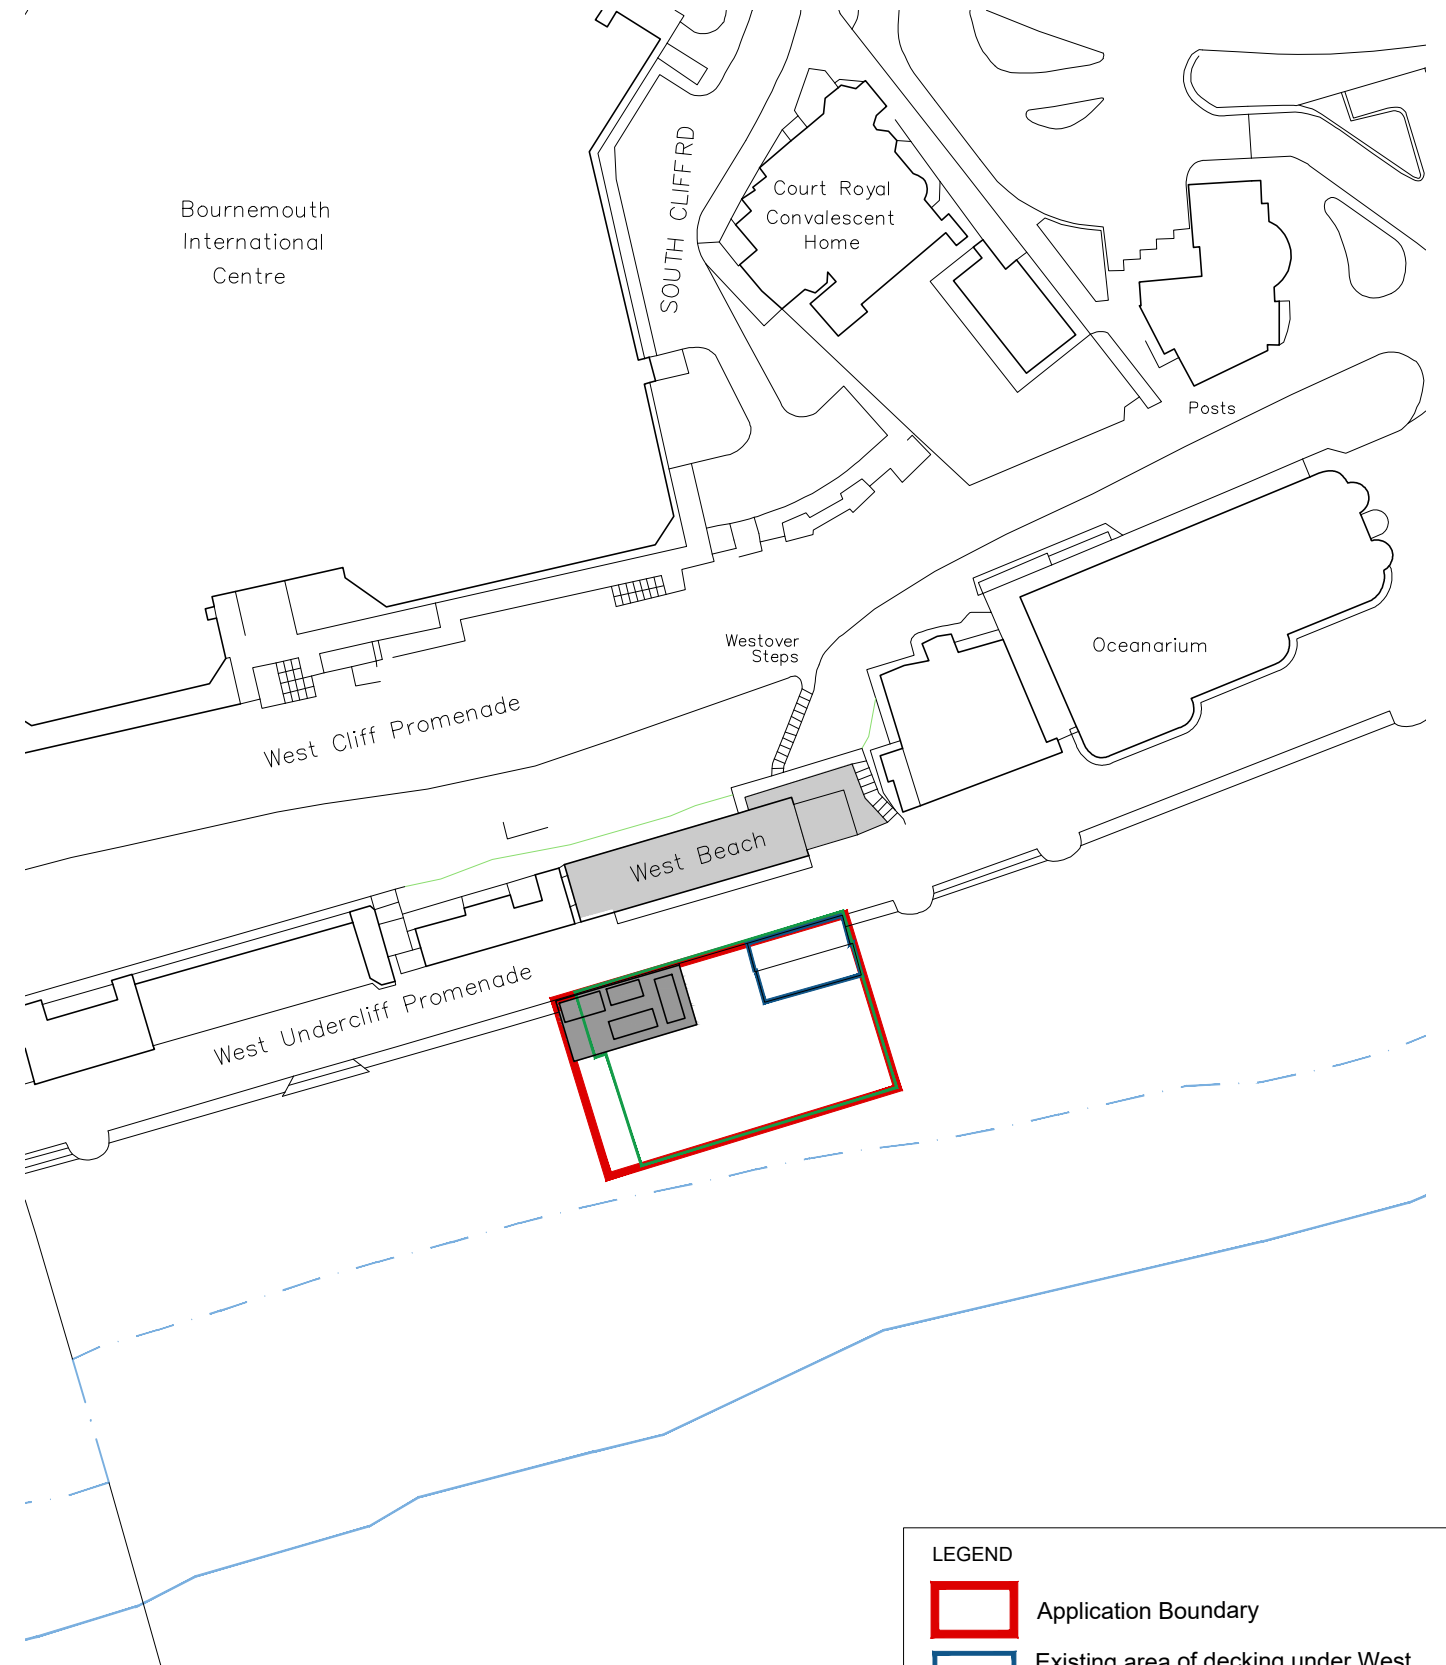

Proposed Block Plan
1:1000 @ A3

LEGEND

-  Application Boundary
-  Existing area of decking under West Beach Restaurant use (License granted Feb 2014)
-  Beach Area within West Beach use (License granted Feb 2022)
-  Mean high tide line
-  Mean low tide line

- Notes:
- All drawings are subject to Planning and Building Control consent.
 - The details shown are for design intent purposes only and are subject to further design development with suppliers and sub-contractors
 - Proposals subject to consultation and approval from Local Authority Building Control or an Approved Inspector
 - All setting out dimensions should be checked on-site prior to construction and any discrepancies and/or omissions should be reported to the Architect immediately



Rev. Date Details

Drawn Chkd

B 24/02/23 Revised Kiosk Layout with roof over
A 23/01/23 Revised Kiosk layout

CE
CE AH

Drawn By: AH
Date: 26.10.22
Checked By: CE
Date: 26.10.22
Project No: 17090
Scale: Varies @A3
Dwg No: P05
Rev: B

Issued for:
Project/Client:
West Beach
Bournemouth

PLANNING

Drawing:
Site Location Plan
& Proposed Block Plan

BrightSPACE
architects

27 Glasshouse Studios, Fryern Court Road, Fordingbridge, Hampshire, SP6 1QX
T: (01425) 655806 www.brightspacearchitects.com
© Brightspace Architects Ltd. Contractors must work only to figured dimensions which are to be checked on site.
Registered Office: 17 Northover Rd, Pennington, Lymington, Hampshire, SO41 8GU. Registered Number: 07399008