




LOCATION PLAN
SCALE 1:1250@A3



BLOCK PLAN
SCALE 1:1500@A3

- PROPOSED FOOTPRINT
- EXISTING FOOTPRINT

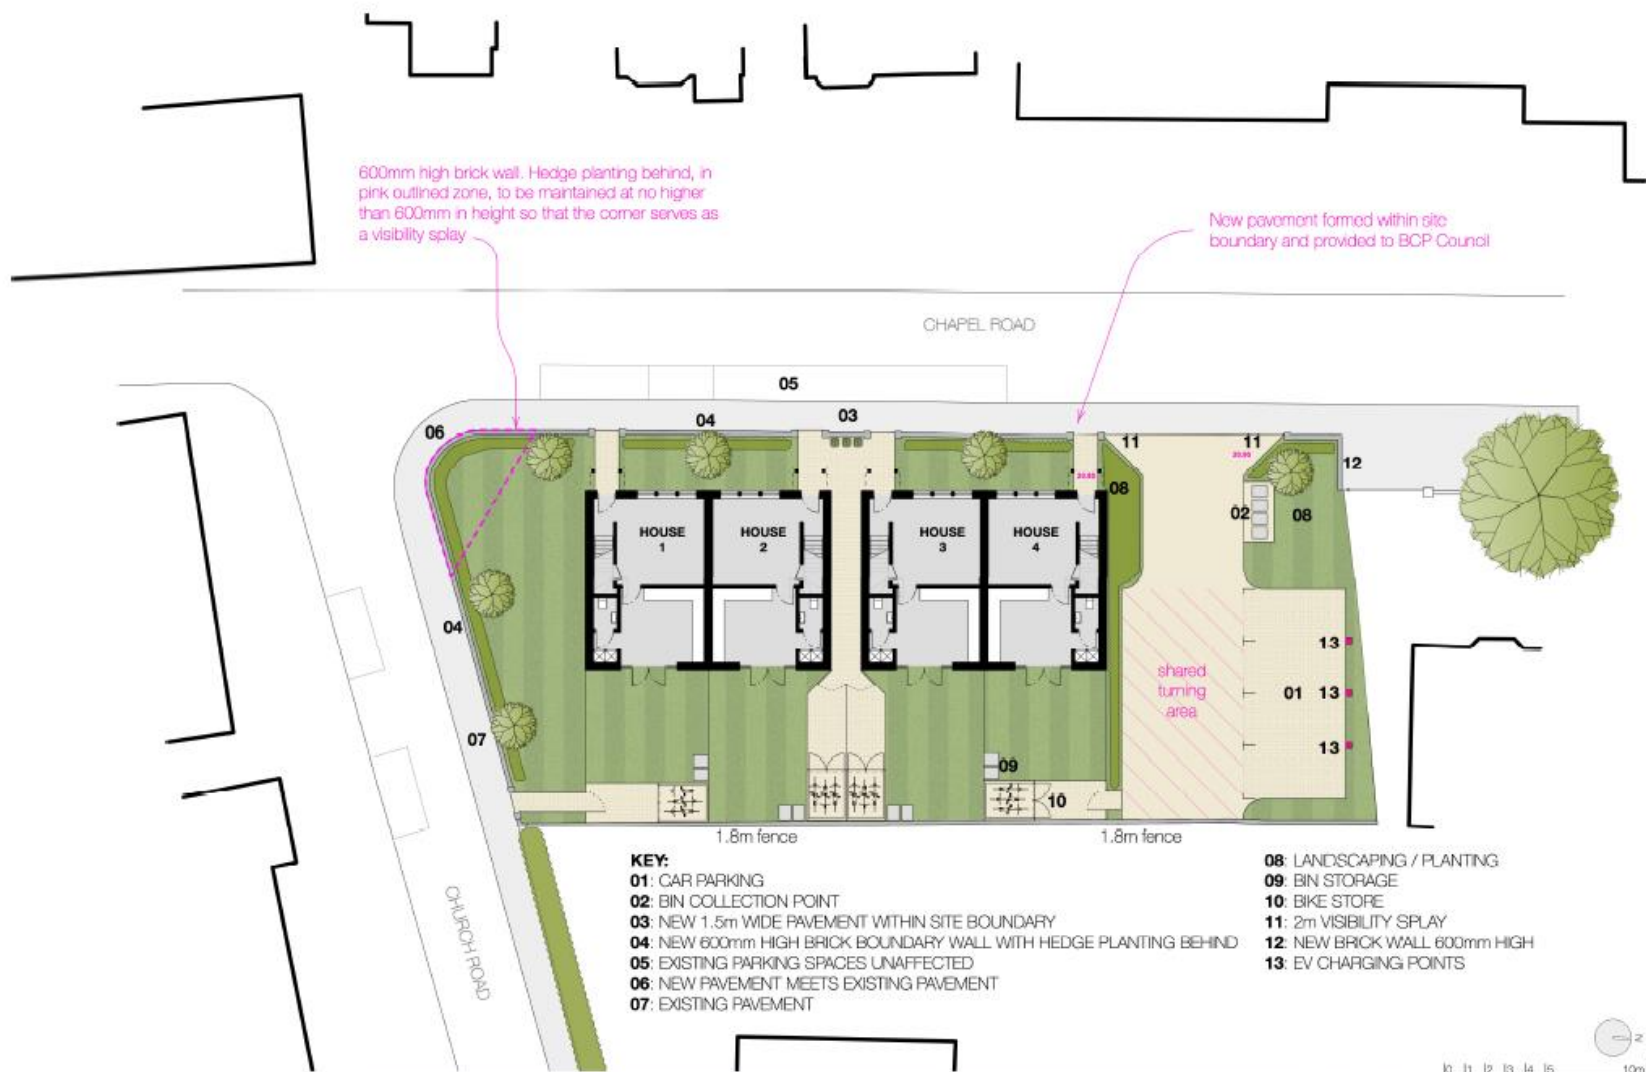


MARLOW ARCHITECTS

SITE PLAN | SCALE 1:200 @ A3 | 2238 42 | CHAPEL ROAD, POOLE

studio@marlowarchitects.co.uk | www.marlowarchitects.co.uk

DO NOT SCALE FROM THIS DRAWING | CHECK ALL DIMENSIONS ON SITE | UNAUTHORIZED USE OF THIS DRAWING IS PROHIBITED | DRAWING IS COPYRIGHT OF MARLOW ARCHITECTS LTD. ©

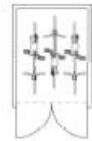

PLAN



FRONT



BACK



SIDE




SIDE

ROOM KEY:

- 01: COVERED PORCH
- 02: LOUNGE
- 03: UNDER STAIRS STORE
- 04: WC
- 05: UTILITY
- 06: KITCHEN
- 07: DINING

OG: obscure glazed window

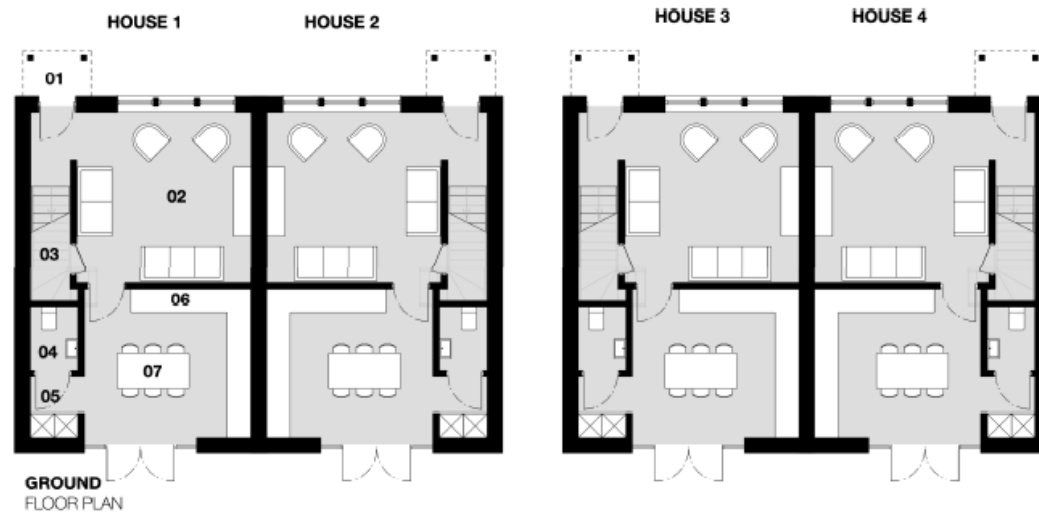

ROOM KEY:

- 01: MASTER BEDROOM
- 02: BATHROOM
- 03: BEDROOM TWO
- 04: BEDROOM THREE
- 05: ENSUITE

FLOOR AREA:
959sqft



MARLOW ARCHITECTS

FLOOR PLANS | SCALE 1:100 @ A3 | 2238 43 | CHAPEL ROAD, POOLE

studio@marlowarchitects.co.uk | www.marlowarchitects.co.uk

DO NOT SCALE FROM THIS DRAWING | CHECK ALL DIMENSIONS ON SITE | UNAUTHORISED USE OF THIS DRAWING IS PROHIBITED | DRAWING IS COPYRIGHT OF MARLOW ARCHITECTS LTD. (C)



10 11 12 13 14 15 16m

MARLOW ARCHITECTS

FRONT ELEVATION SHOWING FRONT BOUNDARY TREATMENT | SCALE: 1:100 @ A3 | **2238 45** | **CHAPEL ROAD, POOLE**

studio@marlowarchitects.co.uk | www.marlowarchitects.co.uk

DO NOT SCALE FROM THIS DRAWING | CHECK ALL DIMENSIONS ON SITE | UNAUTHORISED USE OF THIS DRAWING IS PROHIBITED | DRAWING IS COPYRIGHT OF MARLOW ARCHITECTS LTD. ©



MARLOW ARCHITECTS

FRONT ELEVATION | SCALE 1:100 @ A3 | 2238 44 | CHAPEL ROAD, POOLE

studio@marlowarchitects.co.uk | www.marlowarchitects.co.uk

NOT TO SCALE & FOR INFORMATION ONLY | ALL RIGHTS RESERVED | THIS DRAWING IS THE PROPERTY OF MARLOW ARCHITECTS LTD. ©



OG: obscure glazed window

MARLOW ARCHITECTS

REAR ELEVATION | SCALE 1:100 @ A3 | 2238 46 | CHAPEL ROAD, POOLE

studio@marlowarchitects.co.uk | www.marlowarchitects.co.uk

DO NOT SCALE FROM THIS DRAWING | CHECK ALL DIMENSIONS ON SITE | UNAUTHORISED USE OF THIS DRAWING IS PROHIBITED | DRAWING IS COPYRIGHT OF MARLOW ARCHITECTS LTD. 10



MARLOW ARCHITECTS

STREET SCENES | SCALE 1:200 @ A3 | 2238 48 | CHAPEL ROAD, POOLE

studio@marlowarchitects.co.uk | www.marlowarchitects.co.uk

DO NOT SCALE FROM THIS DRAWING | CHECK ALL DIMENSIONS ON SITE | UNAUTHORISED USE OF THIS DRAWING IS PROHIBITED | DRAWING IS COPYRIGHT OF MARLOW ARCHITECTS LTD. ©

0 1 2 3 4 5 10m



HOUSE 1 & 3 SIDE ELEVATION
SOUTH



HOUSE 2 & 4 SIDE ELEVATION
NORTH


OG: obscure glazed window

MARLOW ARCHITECTS

ELEVATIONS | SCALE 1:100 @ A3 | **2238 47** | **CHAPEL ROAD, POOLE**

studio@marlowarchitects.co.uk | www.marlowarchitects.co.uk

DON'T SCALE FROM THIS DRAWING | CHECK ALL DIMENSIONS ON SITE | UNLESS OTHERWISE STATED ON THIS DRAWING IS FOR INFORMATION | DRAWING IS COPYRIGHT OF MARLOW ARCHITECTS LTD. 2020

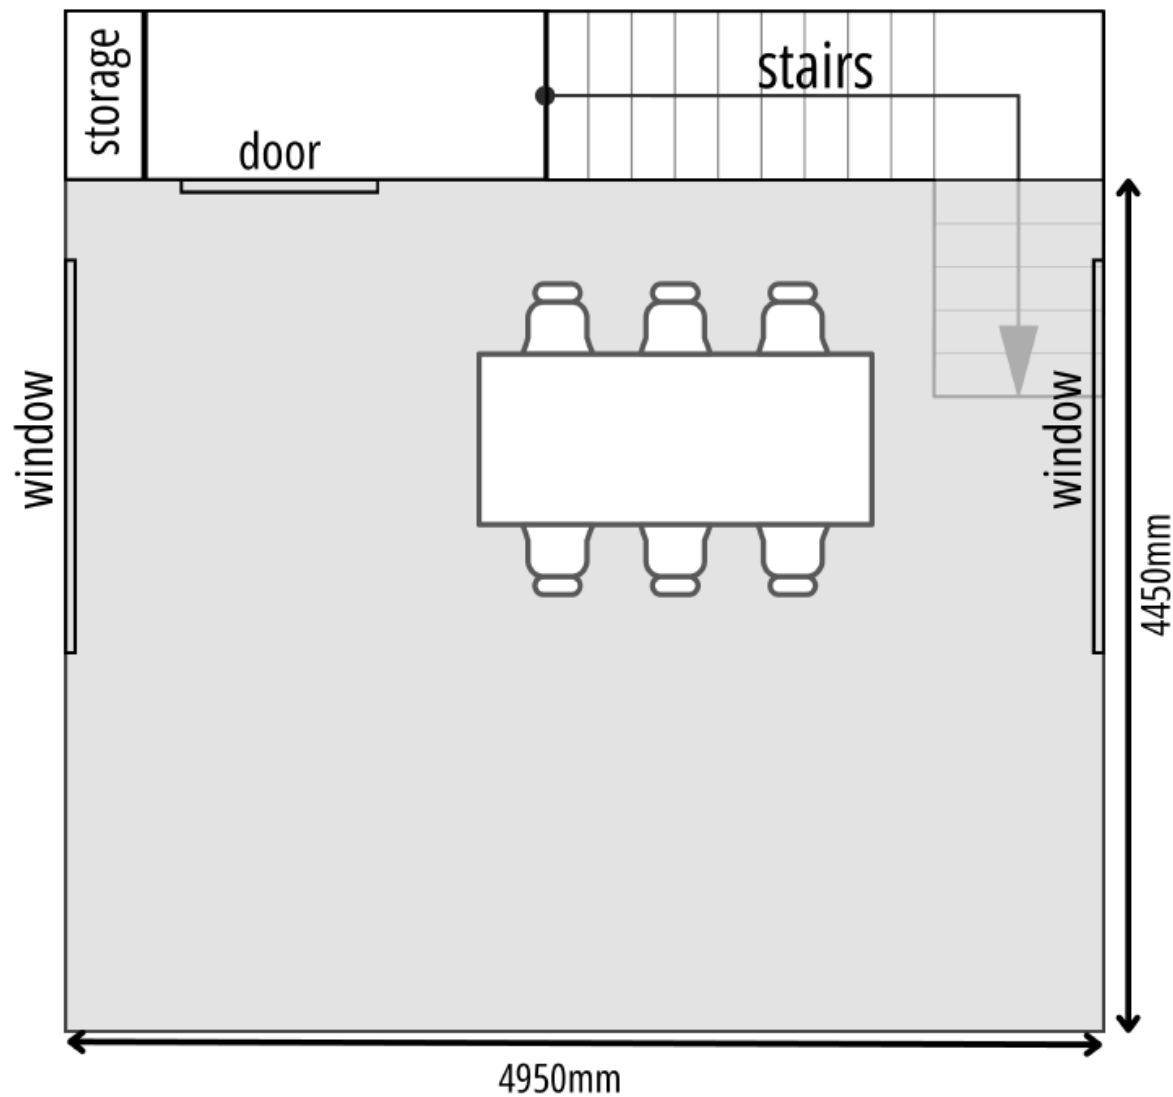

ST PETER'S PARKSTONE

The refurbishment and redecoration of a disused church storage room to be utilised as a new, small community space.

This will include a complete refurbishment of the existing storage room to include the installation of energy efficient electric heaters, LED lighting and new carpet.

This new community meeting room will be made available for small community groups to hire throughout the week.