

P L A N N I N G

This drawing is copyright and the property of DMWA Ltd. It may not be copied reproduced or altered in any way without their written authority. Do not scale from this drawing, work to figured dimensions. All dimensions to be checked on site and any discrepancies reported to the Architect immediately. All structural and specialist elements/components/details, including glazing, are to be approved by the Structural Engineer or Specialist Contractor.


DESIGNERS RISK ASSESSMENT:  
HEALTH AND SAFETY  
THE CONSTRUCTION (DESIGN AND  
MANAGEMENT) REGULATIONS 2007

Building Products and Construction Execution  
Hazards


Common/everyday hazards associated with Building Products and Construction processes are not listed below and will be assumed to be controlled by the **Principal Contractor** following good safety, management and site practice procedures.

*The proposed works are designed on a well established method of construction, which can be carried out by a competent contractor. However, should the contractor find any area of concern he must inform the designer immediately in order that appropriate action can be taken.*


THESE DRAWINGS ARE PRELIMINARY ONLY AND THE INTENDED DETAILS ARE NOT COMPLETE! THESE ARE NOT FOR CONSTRUCTION PURPOSES

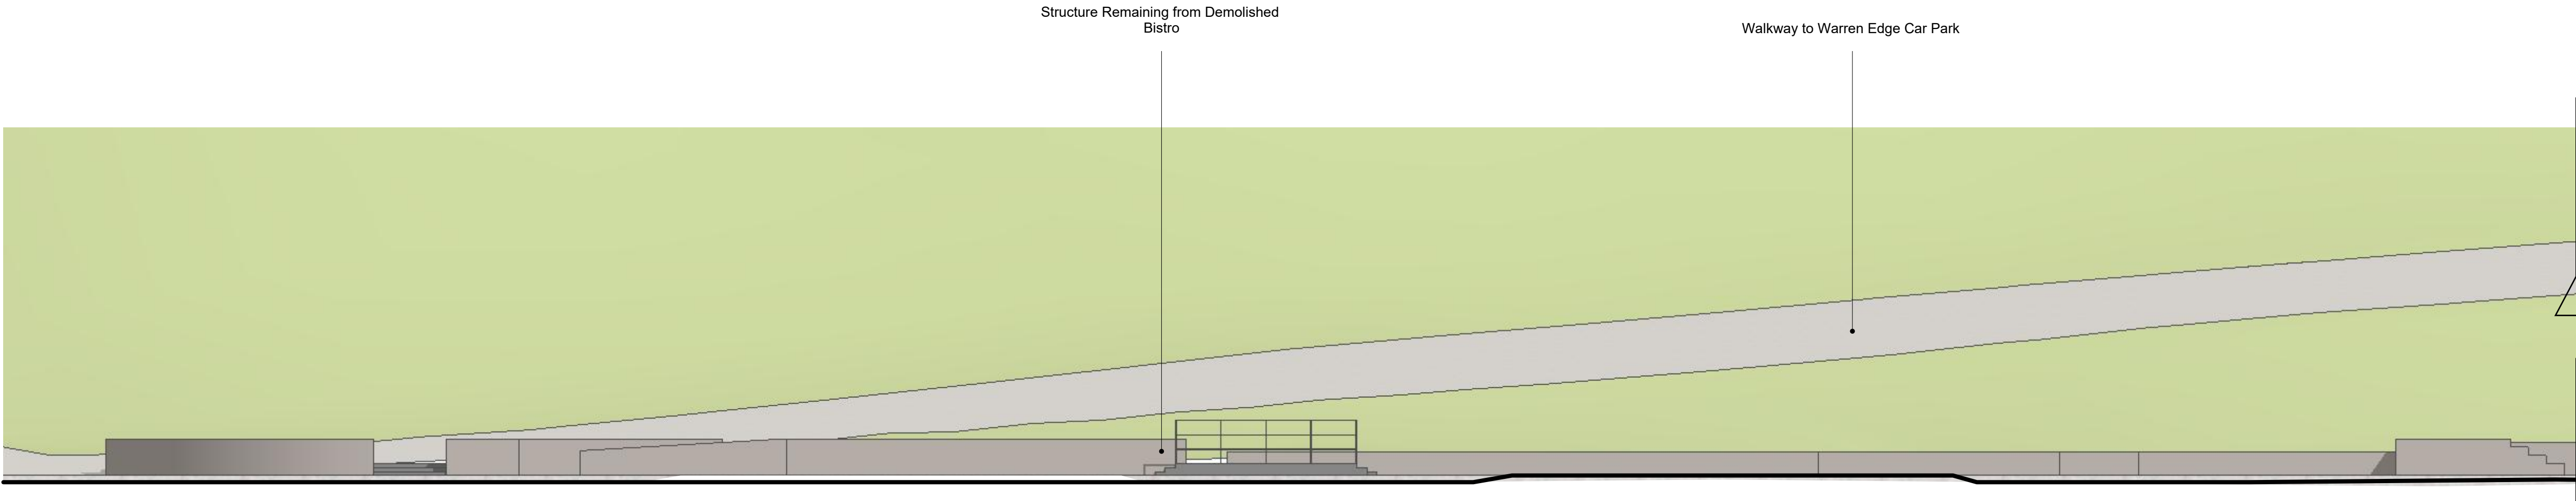


Existing Street Scene  
1:100

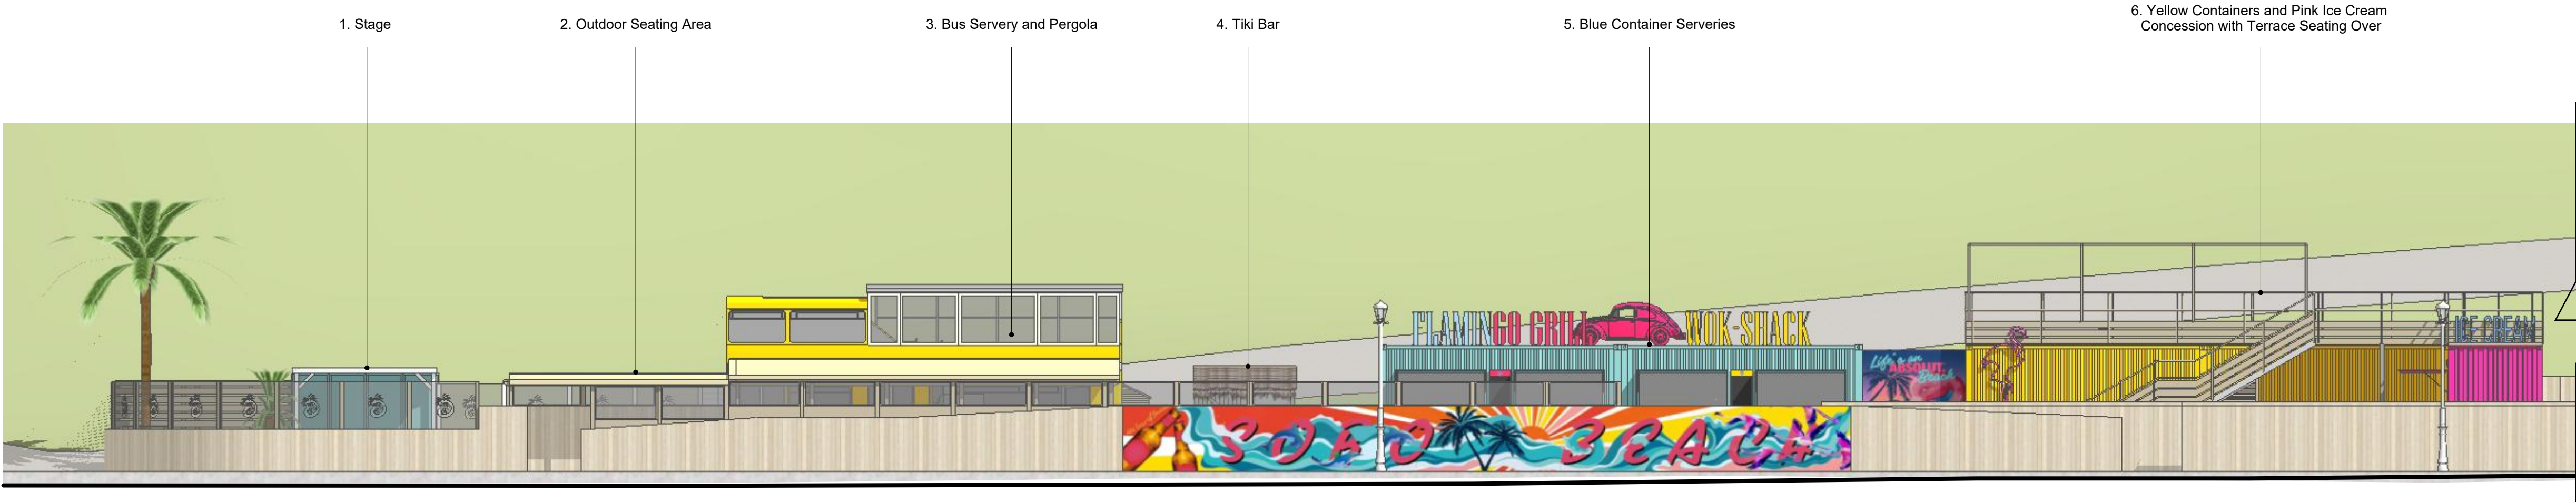

Proposed Street Scene (Summer)  
1:100

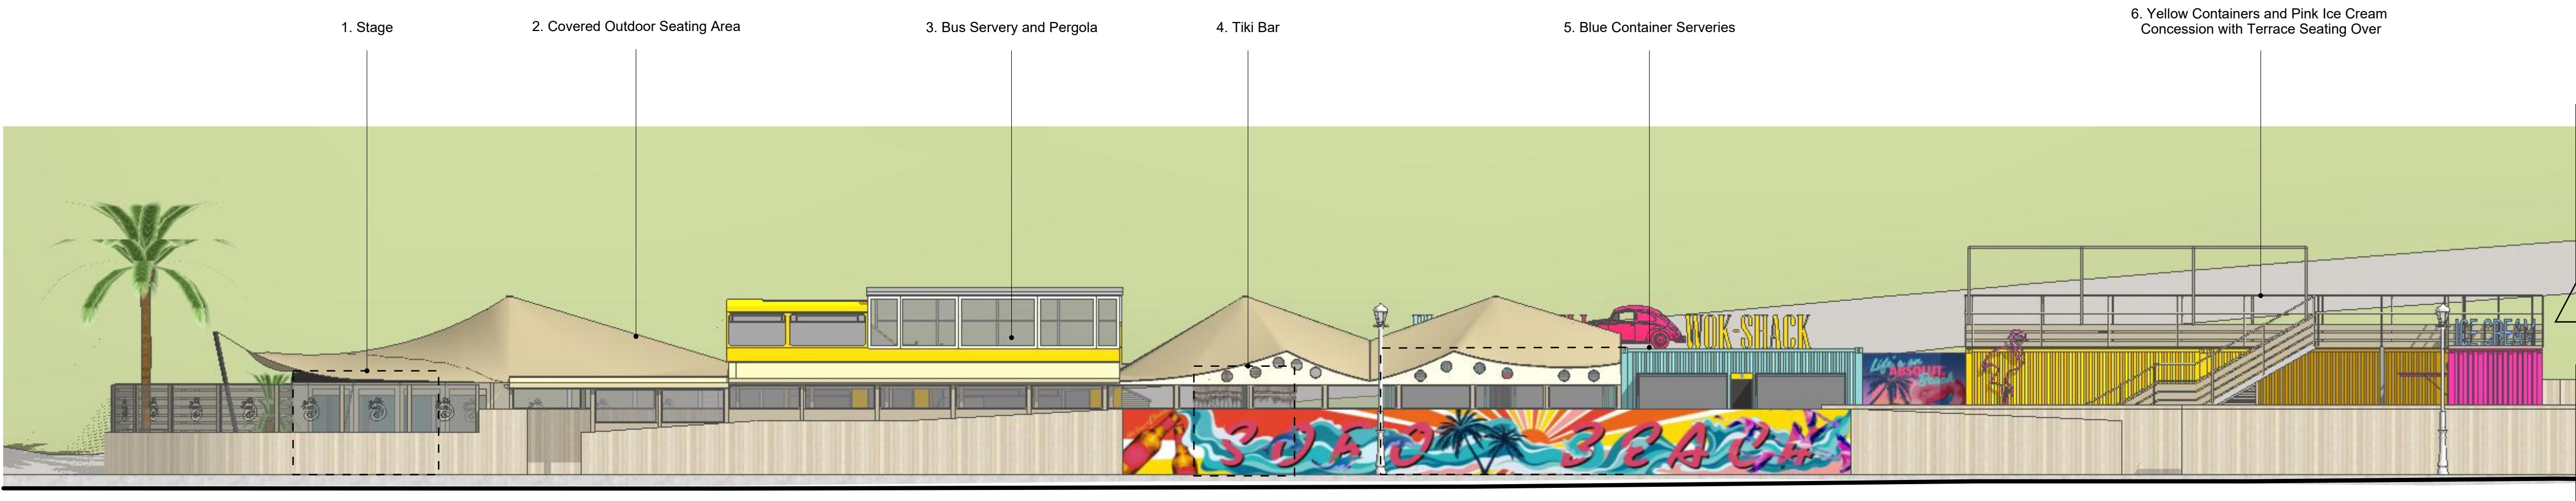

Proposed Street Scene (Winter)  
1:100

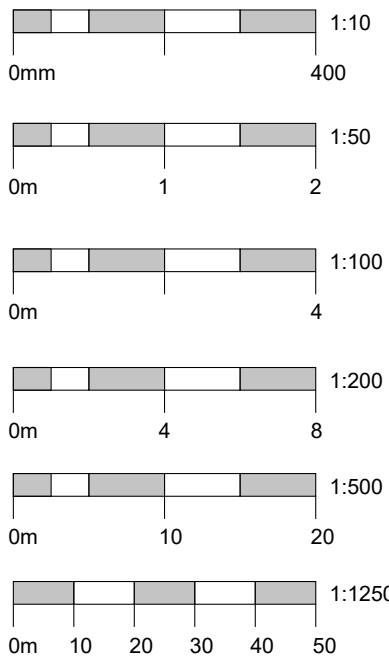

REV	COMMENT	DATE
A	UPDATED WITH SURVEY INFORMATION	02.08.23
B	MURAL ADJUSTED	25.07.24
C	SUMMER AND WINTER DRAWING ADDITIONS	11.12.24

Project:	SOBO Beach Southbourne Beachfront Bournemouth
Client:	Rich Slater
Drawing Title:	Existing and Proposed Street Scenes
Job No:	201004
Drawn:	LW / RM
Date:	02.08.23
Scale:	As Indicated @ A1
Drawing No:	004
Rev:	C