

REFERENCE PLAN
1 : 500



KEY

PROPOSED GROUND LEVEL
AND TOPOGRAPHY

EXISTING GROUND LEVEL

Architects are to be notified of any discrepancies.
Contractors must check all dimensions on site.
This drawing is subject to copyright laws and is for use on this project only.
This drawing is to be used solely for the information as titled only.
For other information refer to the latest revision of any cross referenced drawings.
To be read in conjunction with relevant design standards/protocols

This is a colour drawing. In order to ensure any subsequent reproduction is
viewed correctly it should be printed in full colour.

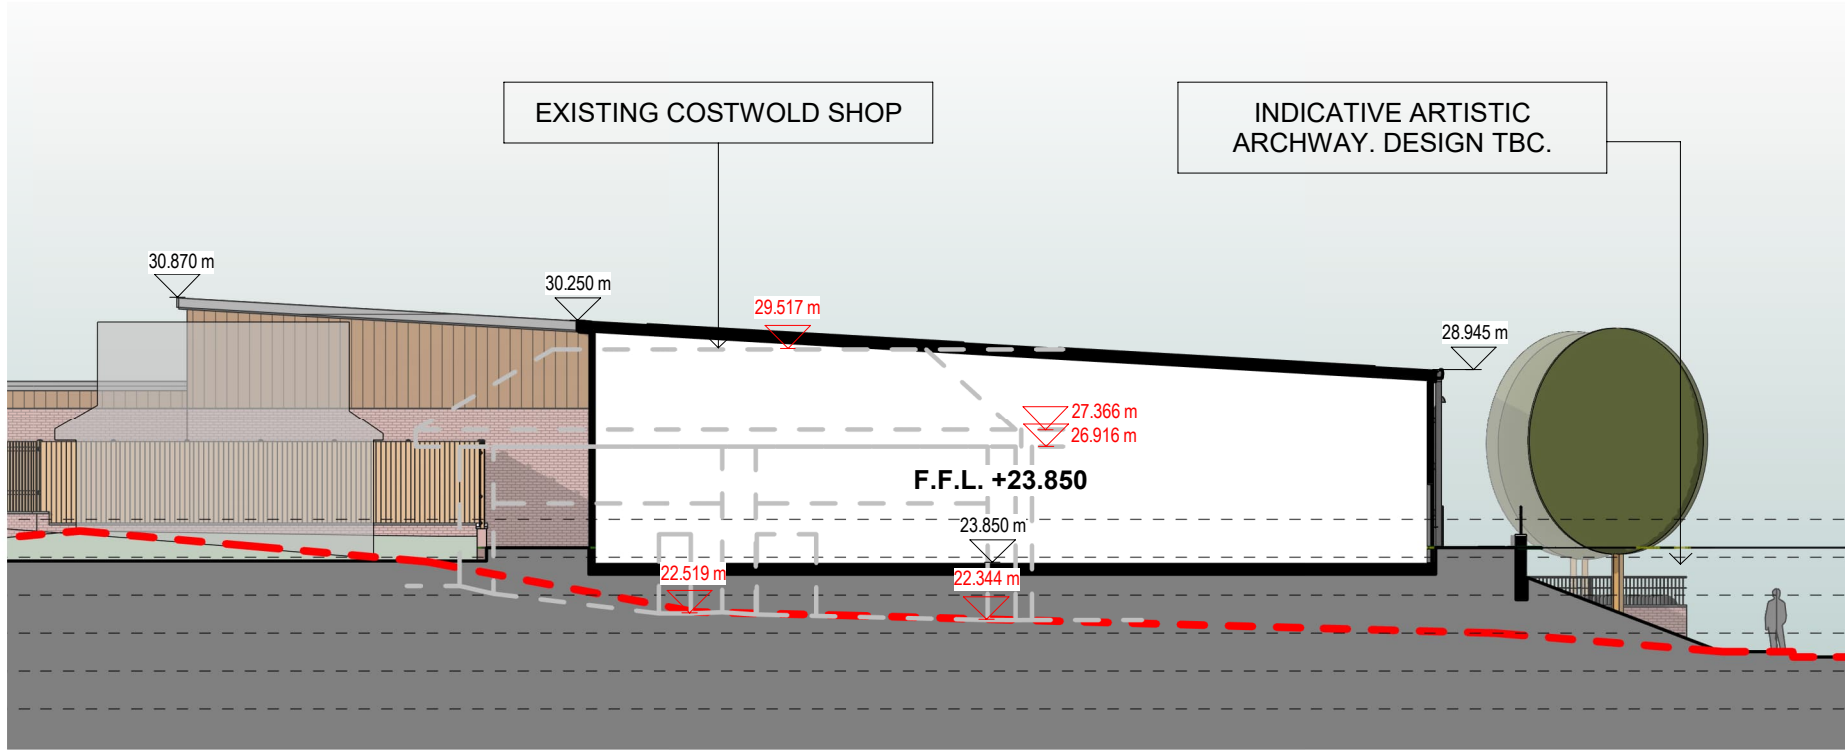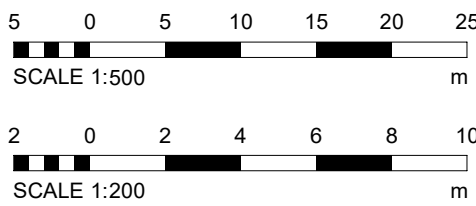

S01 - PROPOSED BUILDING SECTION THROUGH LIDL
1 : 200


KEY:

PREVIOUSLY PROPOSED MAX ROOF HEIGHT: +31.270mm

NEW PROPOSED MAX ROOF HEIGHT: +30.870mm

PREVIOUSLY PROPOSED FFL - +24.250

NEW PROPOSED FFL - +23.850

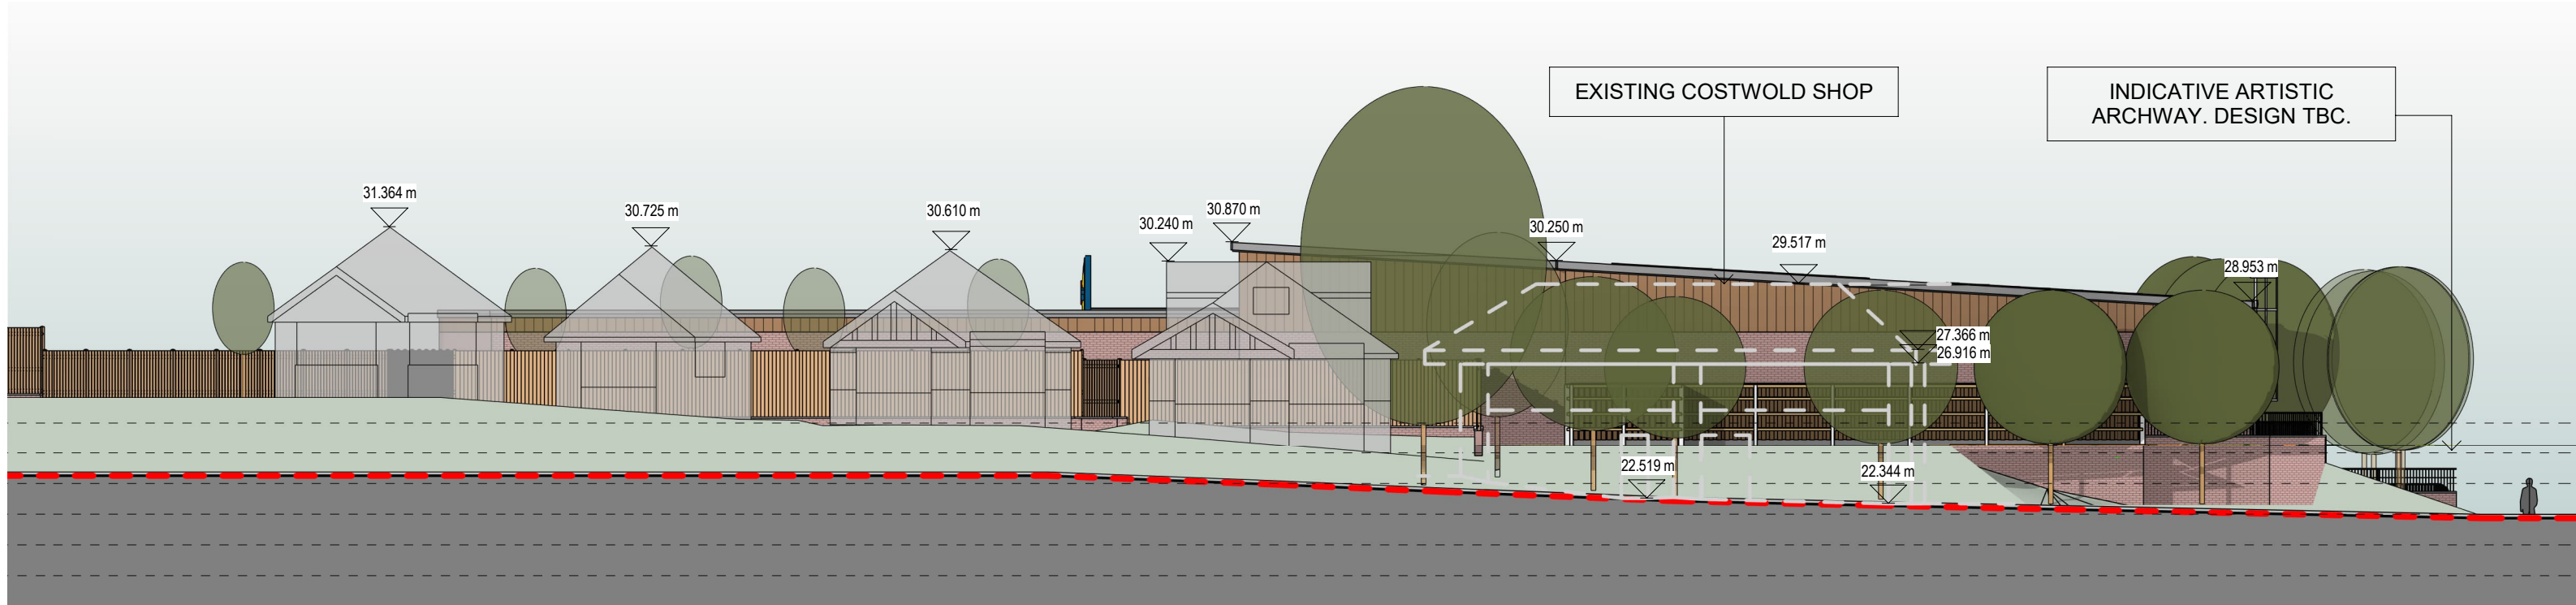

S02 - PROPOSED STREET SCENE FROM LAWFORD ROAD
1 : 200

C7	UPDATED WITH LATEST LANDSCAPING PLAN, FENCING REPLACED WITH VISI RAIL FOLLOWING CLIENT COMMENT	24.09.24	MT	NP
C6	UPDATED TO INCLUDE LATEST LANDSCAPE PROPOSAL	16.08.24	MT	NP
C5	UPDATES FOLLOWING COMMENTS	07.08.24	MN	NP
C4	PROJECT TITLE AMENDED.	15.04.24	JC	NP
C3	ISSUED IN LINE WITH CLIENT'S COMMENTS 26.03.24	15.04.24	JC	NP
C2	INDICATIVE ARTISTIC ARCHWAY INCLUDED.	08.01.24	JC	JM
C1	FIRST ISSUE	09.11.23	JC	JM

Rev	Description	Date	Dm	Ckd
-----	-------------	------	----	-----

Status

PLANNING

SMR
SMALLEY MARSEY RISPIN

ARCHITECTS
The Exchange Station Parade Harrogate HG1 1TS
01423 707 757 admin@smrarchitects.co.uk

Project

WESTOVER RP, CASTLE LANE WEST

Client

LIDL

Drawing Title

PROPOSED STREET SCENES SHEET 1 OF 2

Proj Ref	Origin	Zone	Level	Type	Role	Num	Status	Rev
7715 - SMR	-	00 - ZZ	-	DR - A	-	2011 - A3	-	C7
SMR Job Ref		Sheet	Scale		Drawn			
7715-00-2011		A1	NOTED		JC			