


← Z

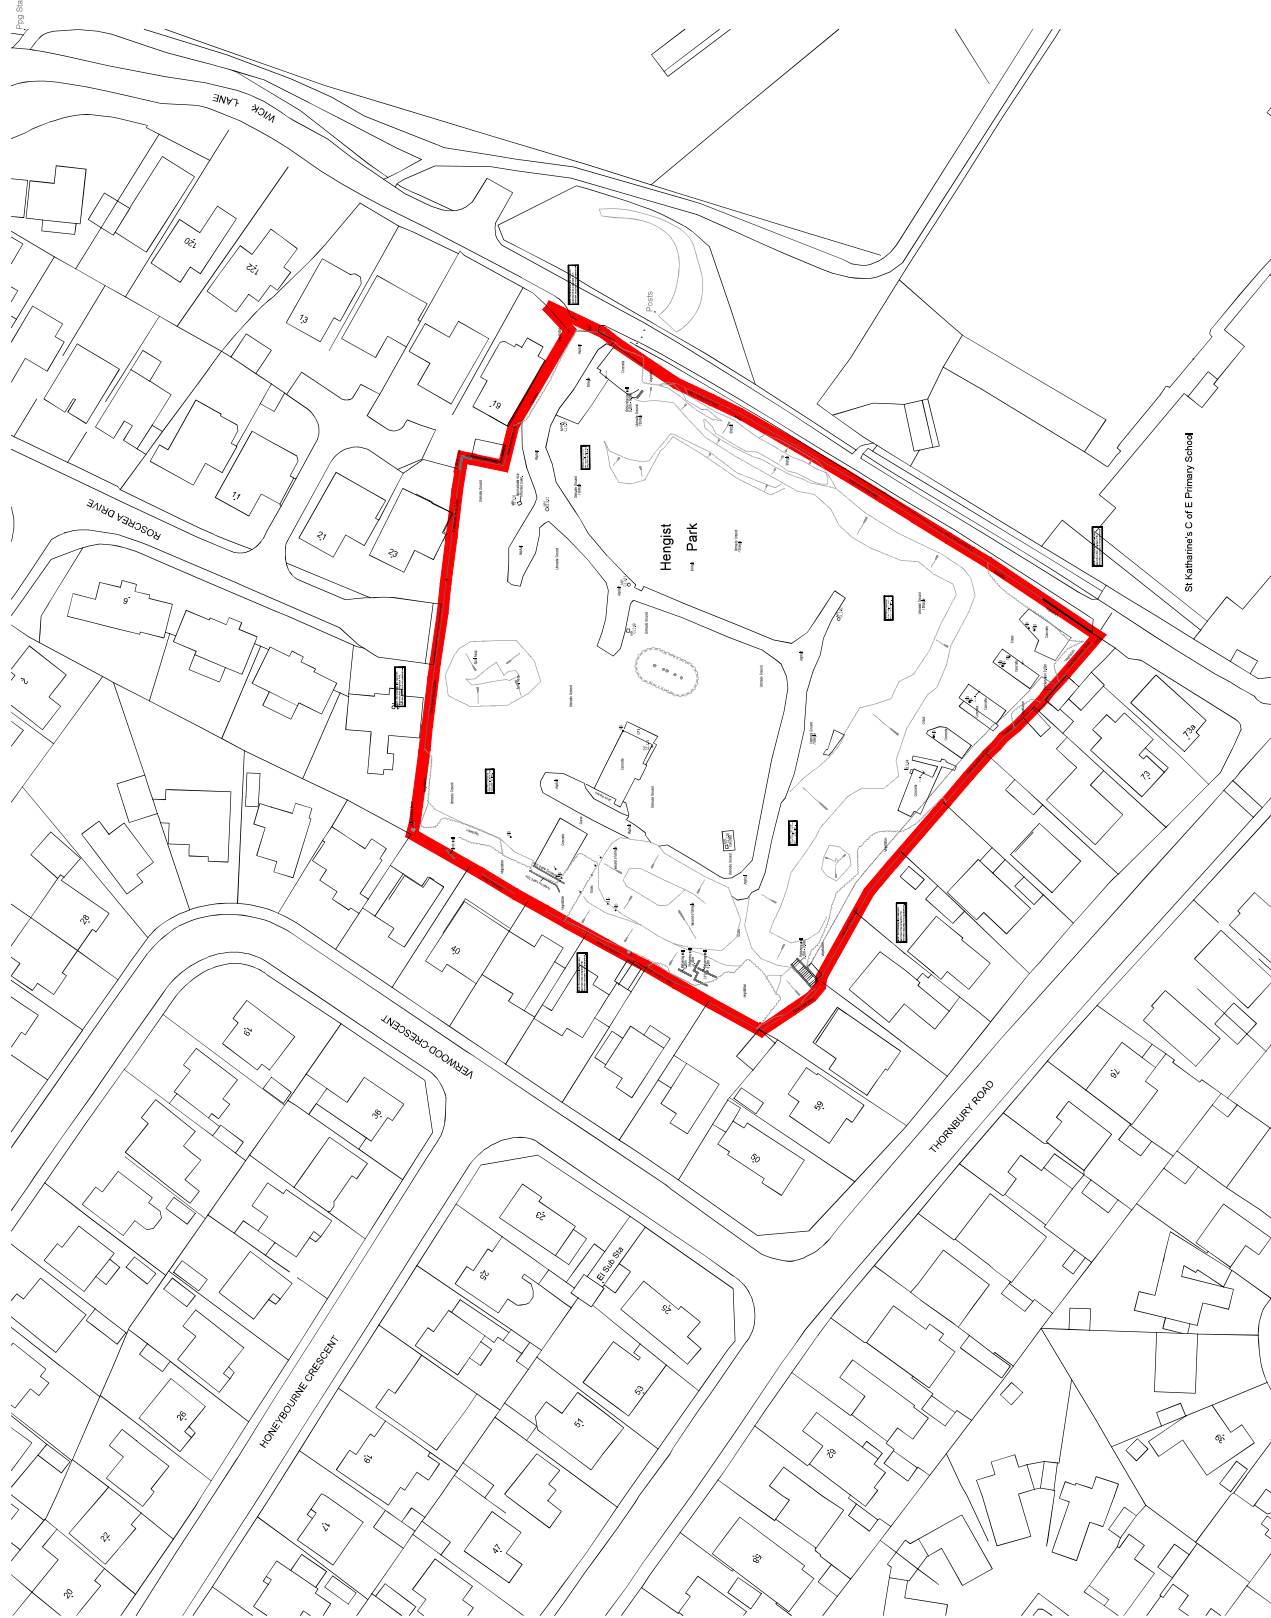

KEY

BOUNDARY LINE

DATE: 27/02/24	SCALE: 1:500 @ A1
DRAWN: ☒ CHECKED: ☐	REV: ☐ JOB#: 144/1
LOCATION PLAN	
 Bratherton PARK DESIGN CONSULTANTS Regent House • Herts Way Chesham Business Park • Chesham • Bucks HP8 4NR E: info@bratherton.co.uk W: www.bratherton.co.uk CHRISTCHURCH MARINA	