

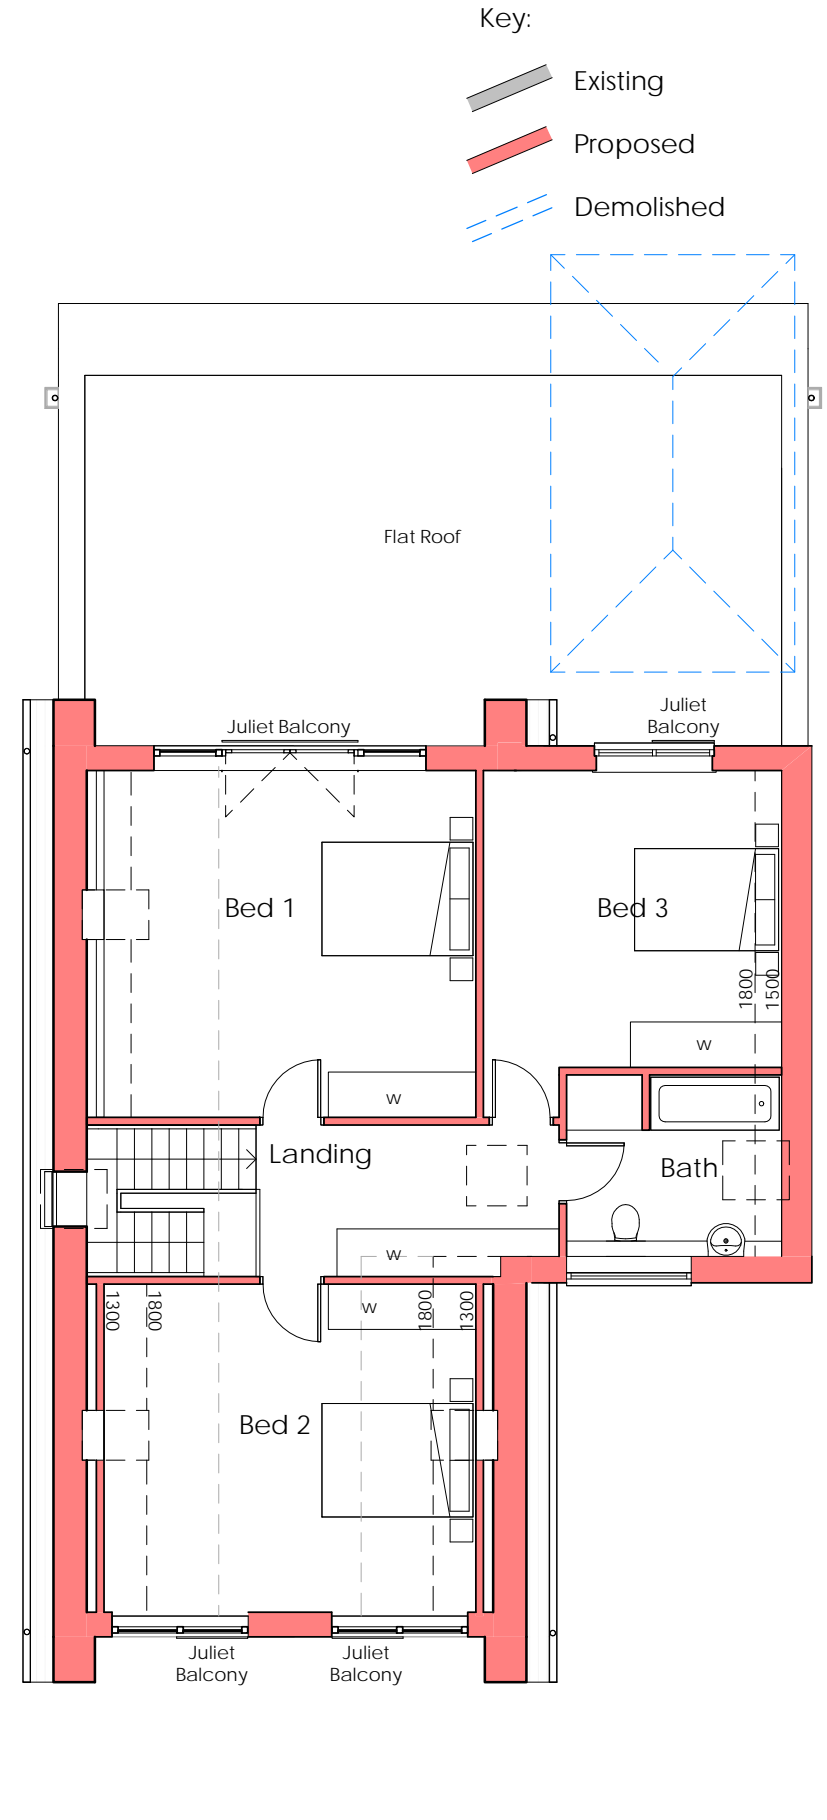


Ground Floor

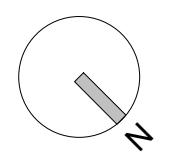

First Floor

Key:
 Existing
 Proposed
 Demolished

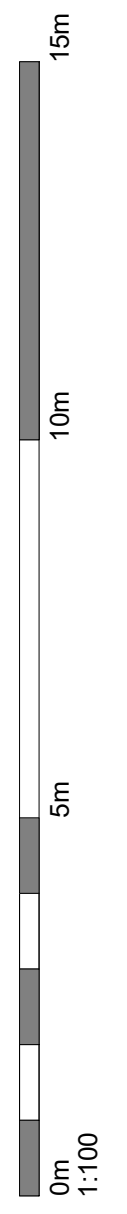

Jeremy Harvey Isaacs Architect

www.jeremyisaacs.co.uk
 Use figured dimensions only

mail@jeremyisaacs.co.uk
 This drawing is copyright ©

Rev	Description	Date
A	Side extension revised	29 01 25

Mr & Mrs Lydka
 44 Minterne Road
 Christchurch, BH23 3LE

Proposed Plans

Project number 207
 Date 16/01/2025

Scale: 1 : 100 @ A3

02 A