
0m 10m 20m 30m 1:200

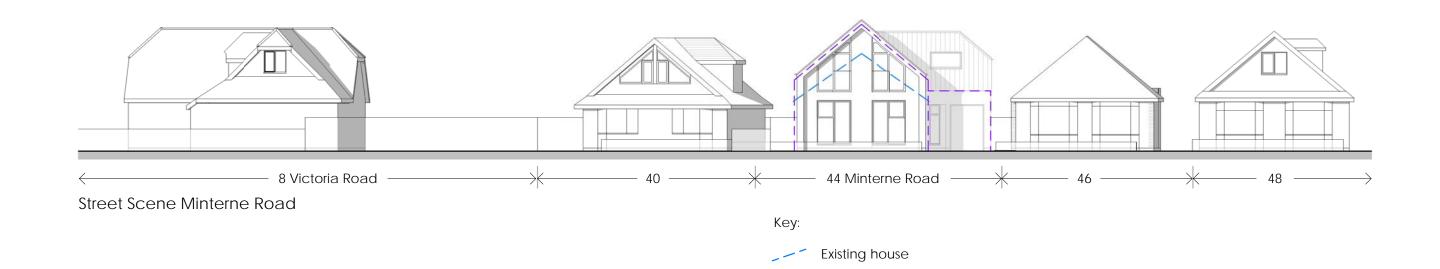



Nearby planning precedent: 14 Victoria Road - 8/21/0697/FUL - Flat roof side extension (Plans4home)



Approved application 8/24/0318/HOU

Nearby planning precedent: 12 Victoria Road - 8/23/0088/FUL - Mansard / flat roof side extension (Dot Architecture Itd)

Jeremy Harvey Isaacs Architect

www.jeremyisaacs.co.uk mail@jeremyisaacs.co.uk
Use figured dimensions only This drawing is copyright ©

Rev Description Date
A Side extension revised 29 01 25

Mr & Mrs Lydka 44 Minterne Road Christchurch, BH23 3LE Street Scene Elevation

06 A

Project number 207

Date 16/01/2025

5 Sca

1:200 @ A3