


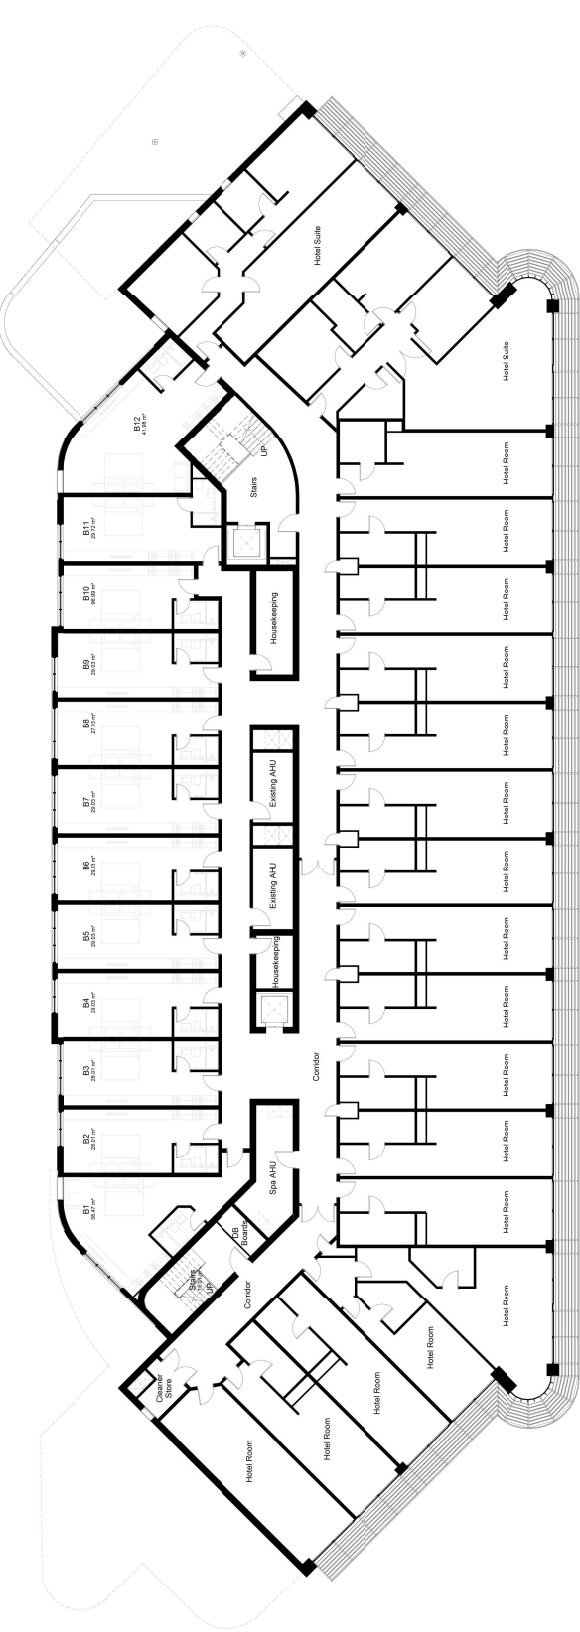

2 GA - 01 First Floor Plan
100 Scale - 1:100



1 GA - 00 Ground Floor Plan
100 Scale - 1:100