

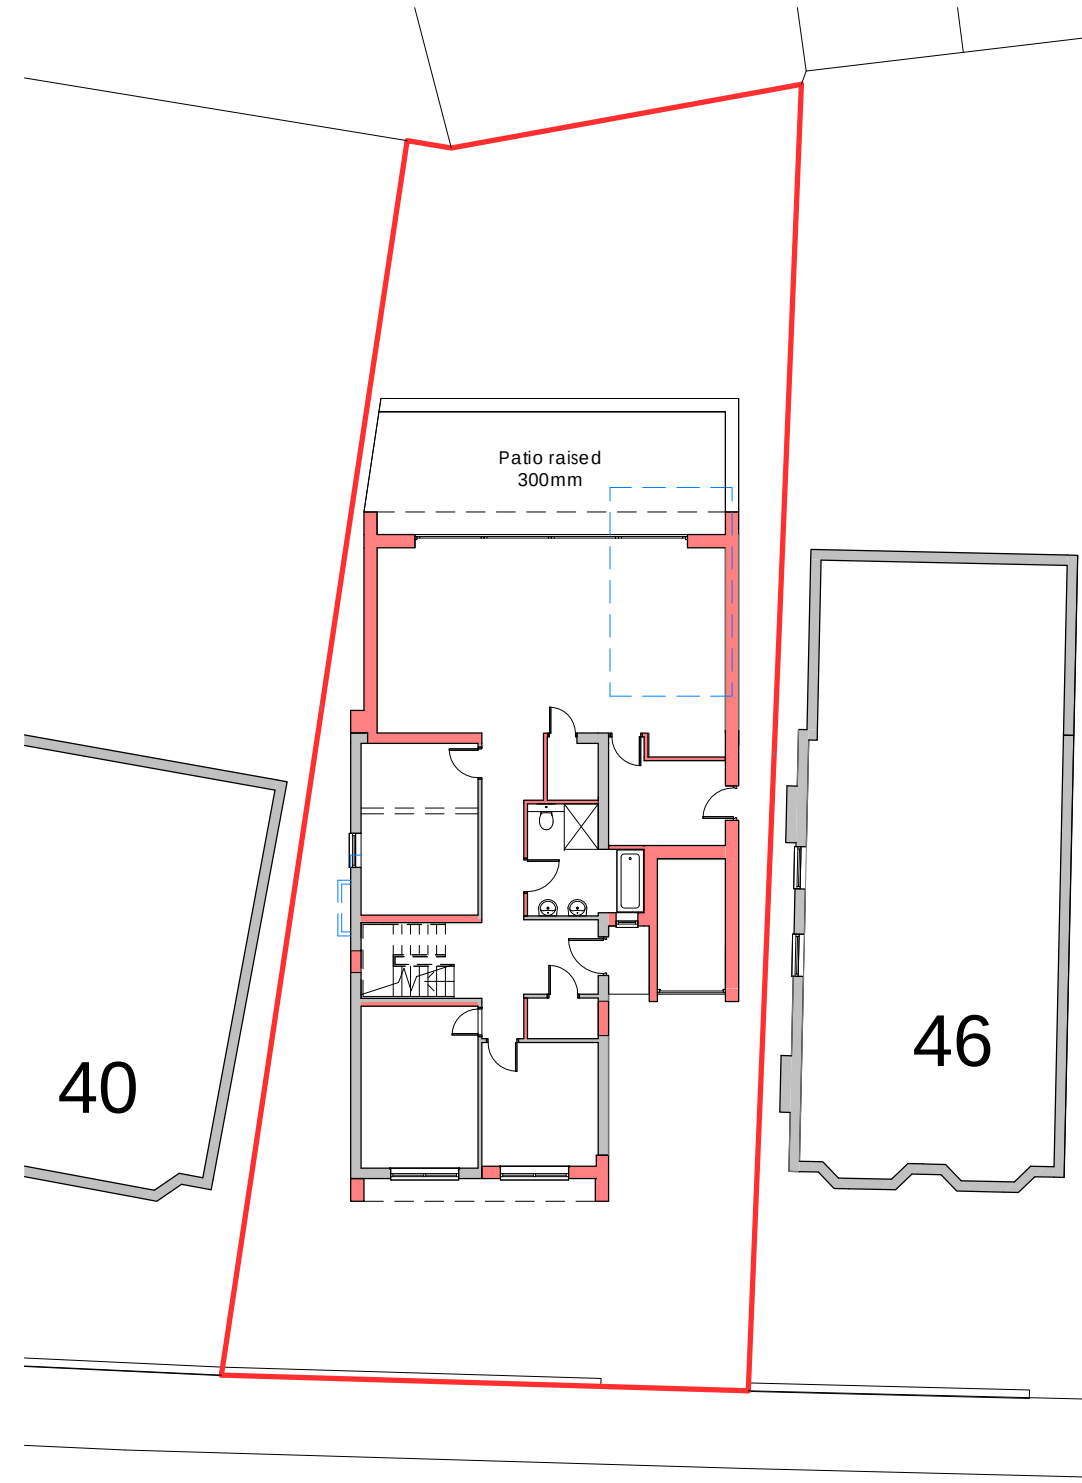


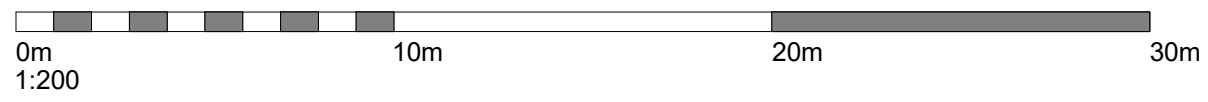

Site Plan
1 : 200

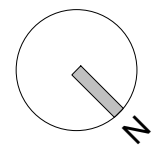

Jeremy Harvey Isaacs Architect

www.jeremyisaacs.co.uk
Use figured dimensions only

mail@jeremyisaacs.co.uk
This drawing is copyright ©

Rev	Description	Date
	Mr & Mrs Lydka	
	44 Minterne Road	
	Christchurch, BH23 3LE	

Site Plan	101
Project number	207
Date	05/03/2025
Scale:	1 : 200 @ A3