
0m 1:200 20m 10m 30m

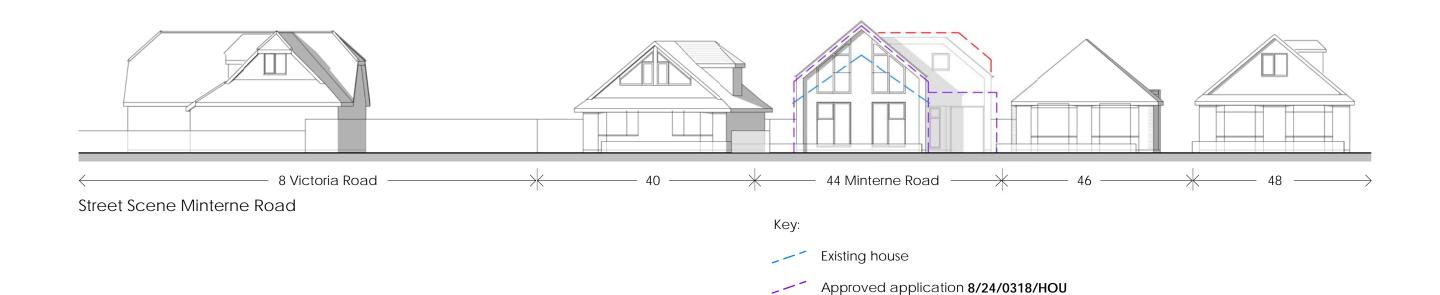



Nearby planning precedent: 14 Victoria Road - 8/21/0697/FUL -Flat roof side extension (Plans4home)

Rev



Nearby planning precedent: 12 Victoria Road -8/23/0088/FUL - Mansard / flat roof side extension (Dot Architecture Itd)

Jeremy Harvey Isaacs Architect

mail@jeremyisaacs.co.uk This drawing is copyright ©

Description

Date

Mr & Mrs Lydka 44 Minterne Road Street Scene Elevation

106

Project number Date

207

05/03/2025

1:200 @ A3

www.jeremyisaacs.co.uk Use figured dimensions only

Christchurch, BH23 3LE