


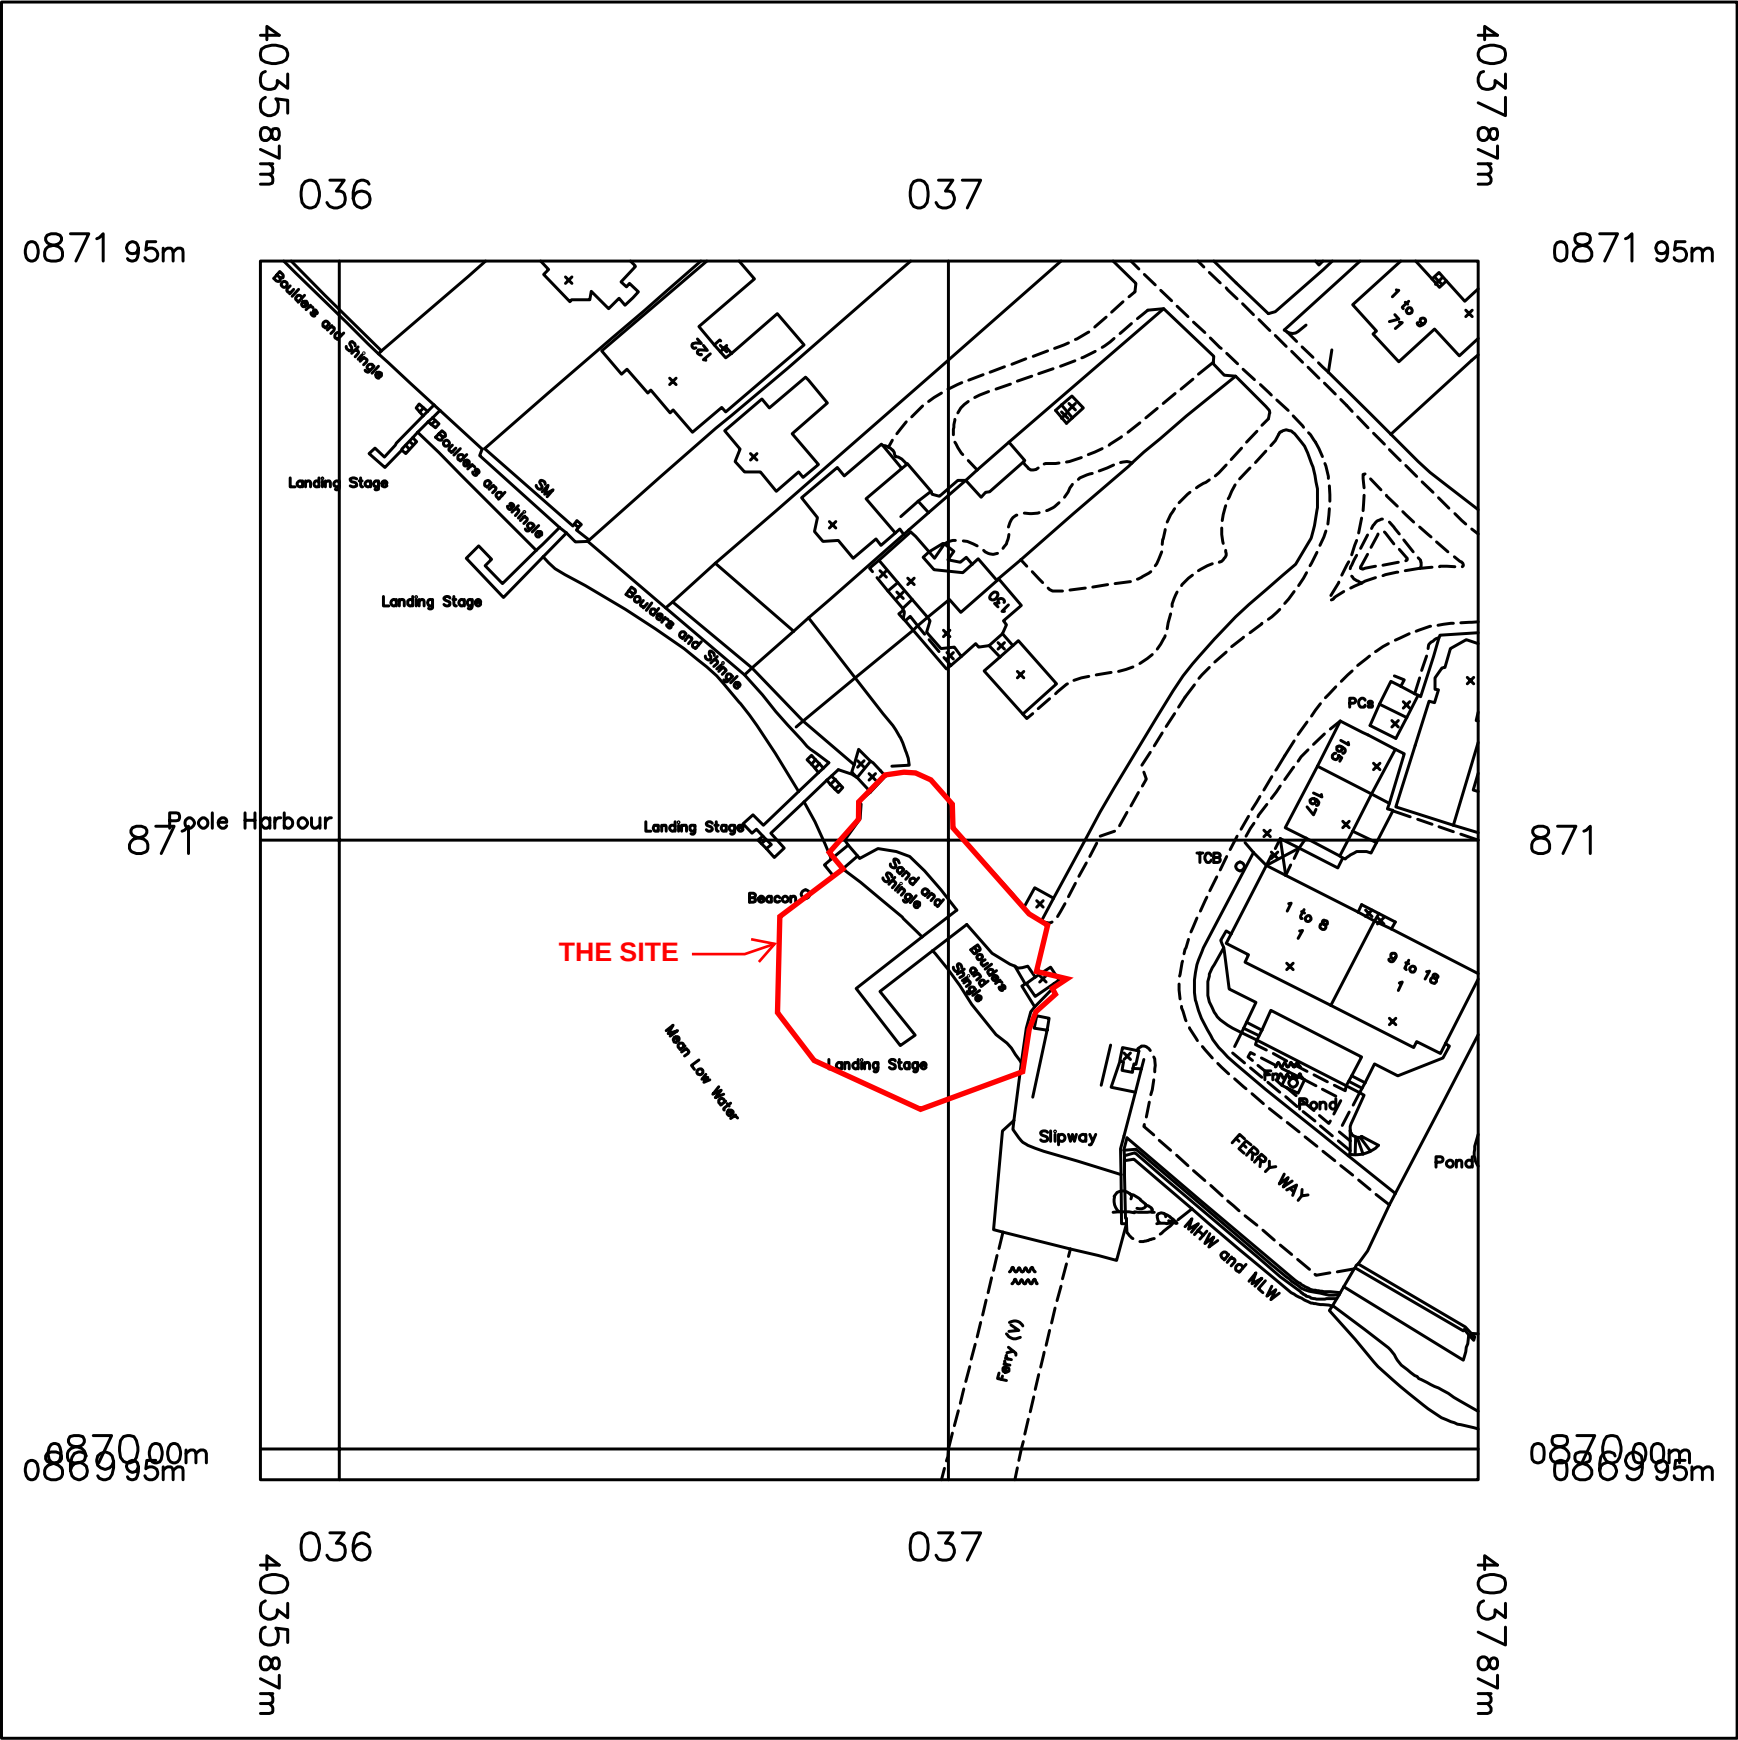

Project.
SANDBANKS FERRY BERTH

Title.
1:1250 LOCATION PLAN


Made by. MN	Job No. 70104733	Date. 28/06/24
Checked by. BH	Revision. P03	Page No. 1/1
Scale. 1:1250 @ A3		




DO NOT SCALE

NOTES


1. ALL DIMENSIONS ARE IN MILLIMETRES, UNLESS NOTED OTHERWISE.
2. ALL LEVELS ARE IN METRES ABOVE ORDNANCE DATUM (MARKED +0.00m ODN).

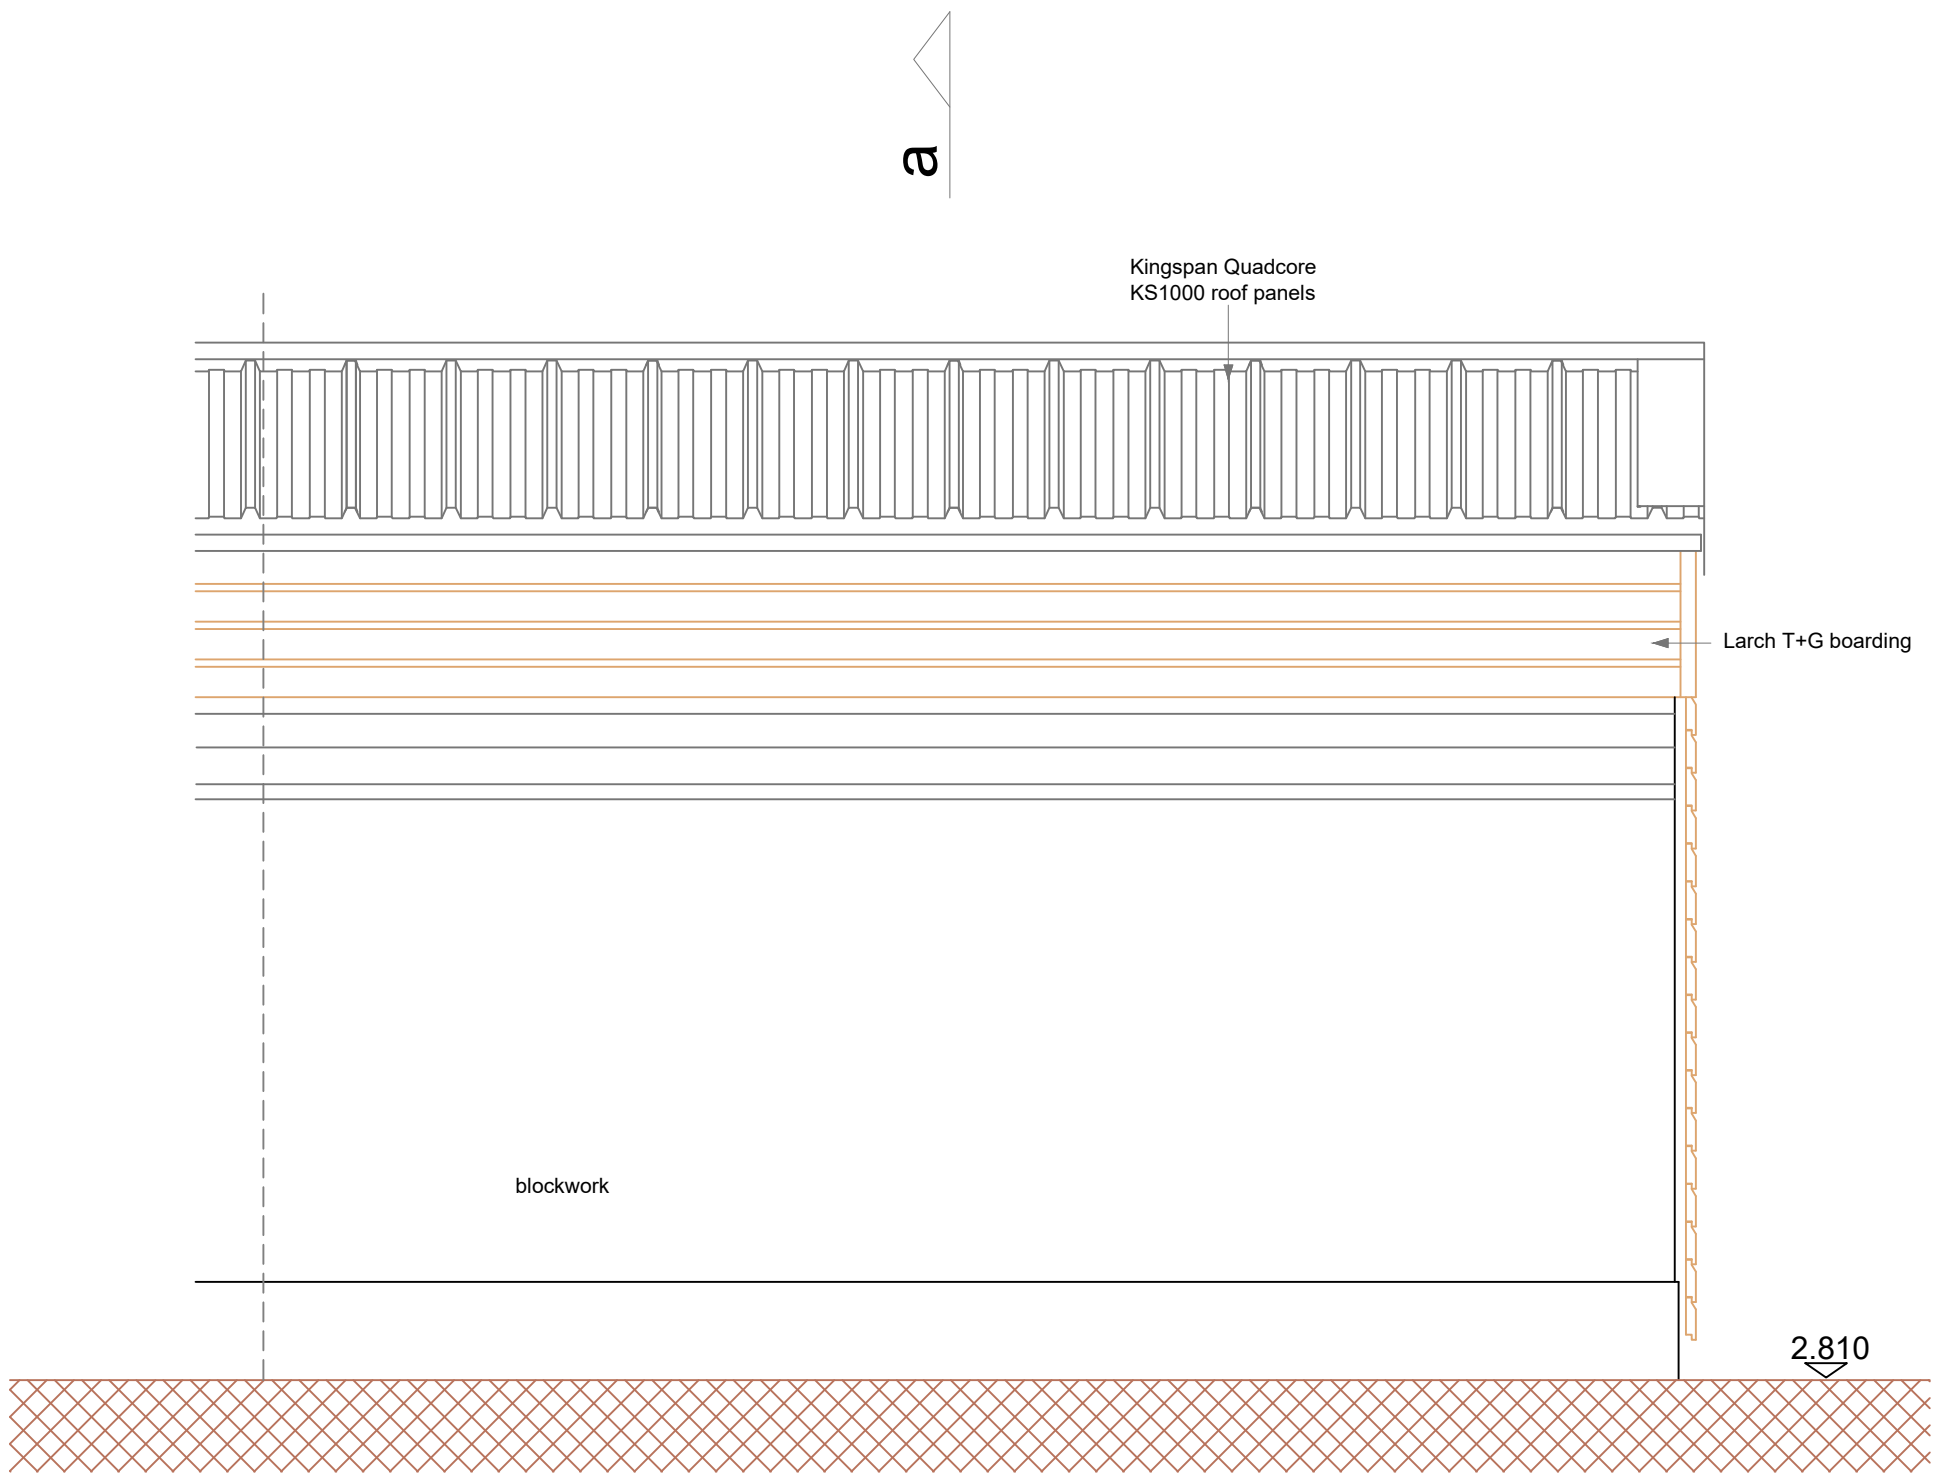


rear

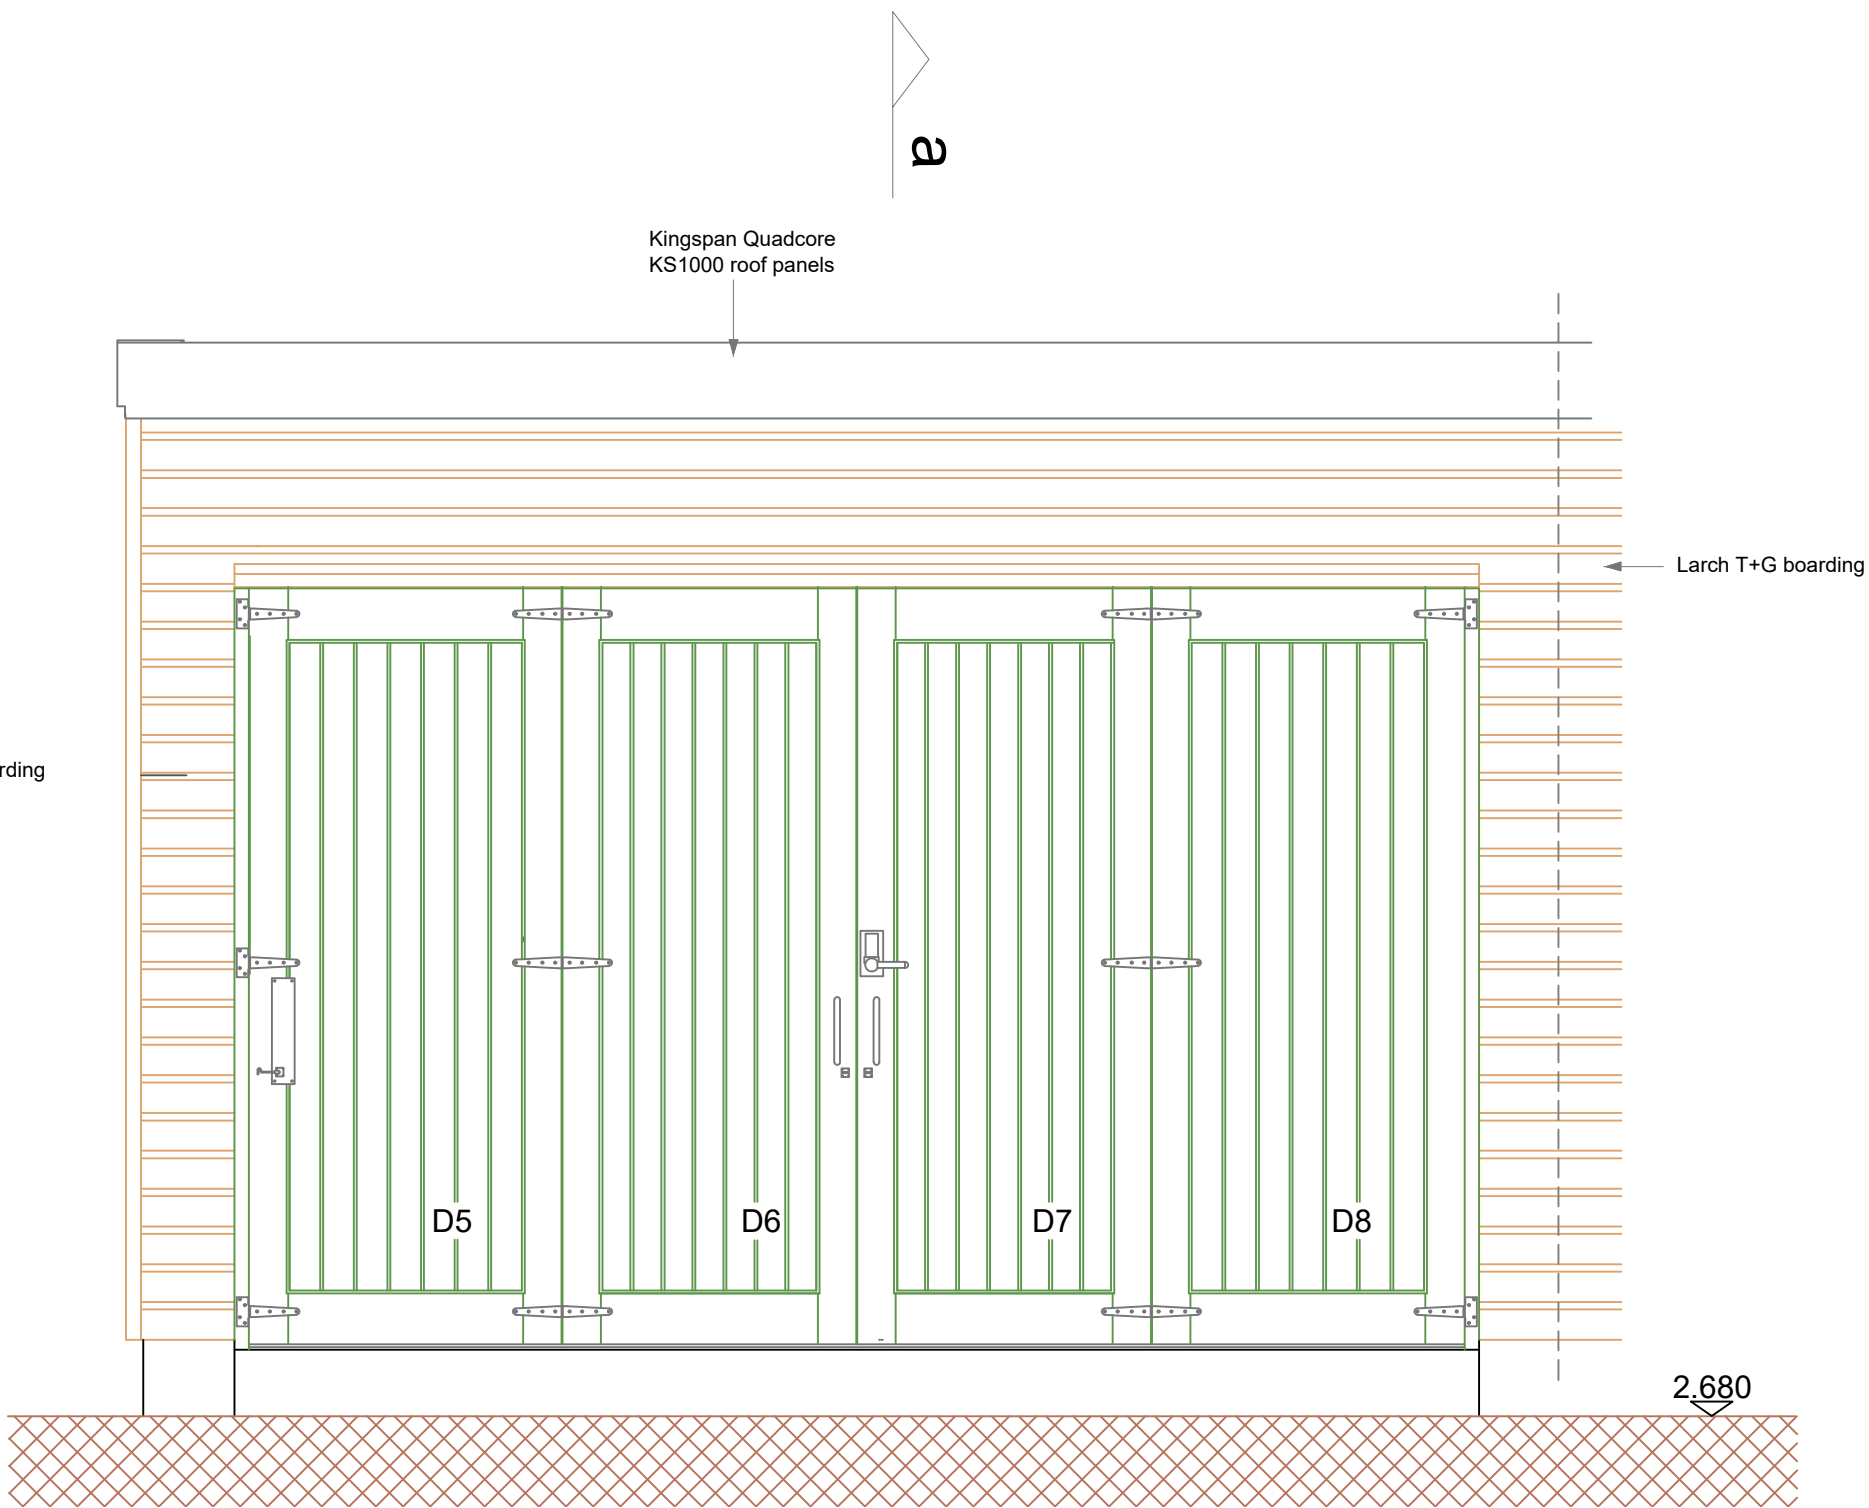

front

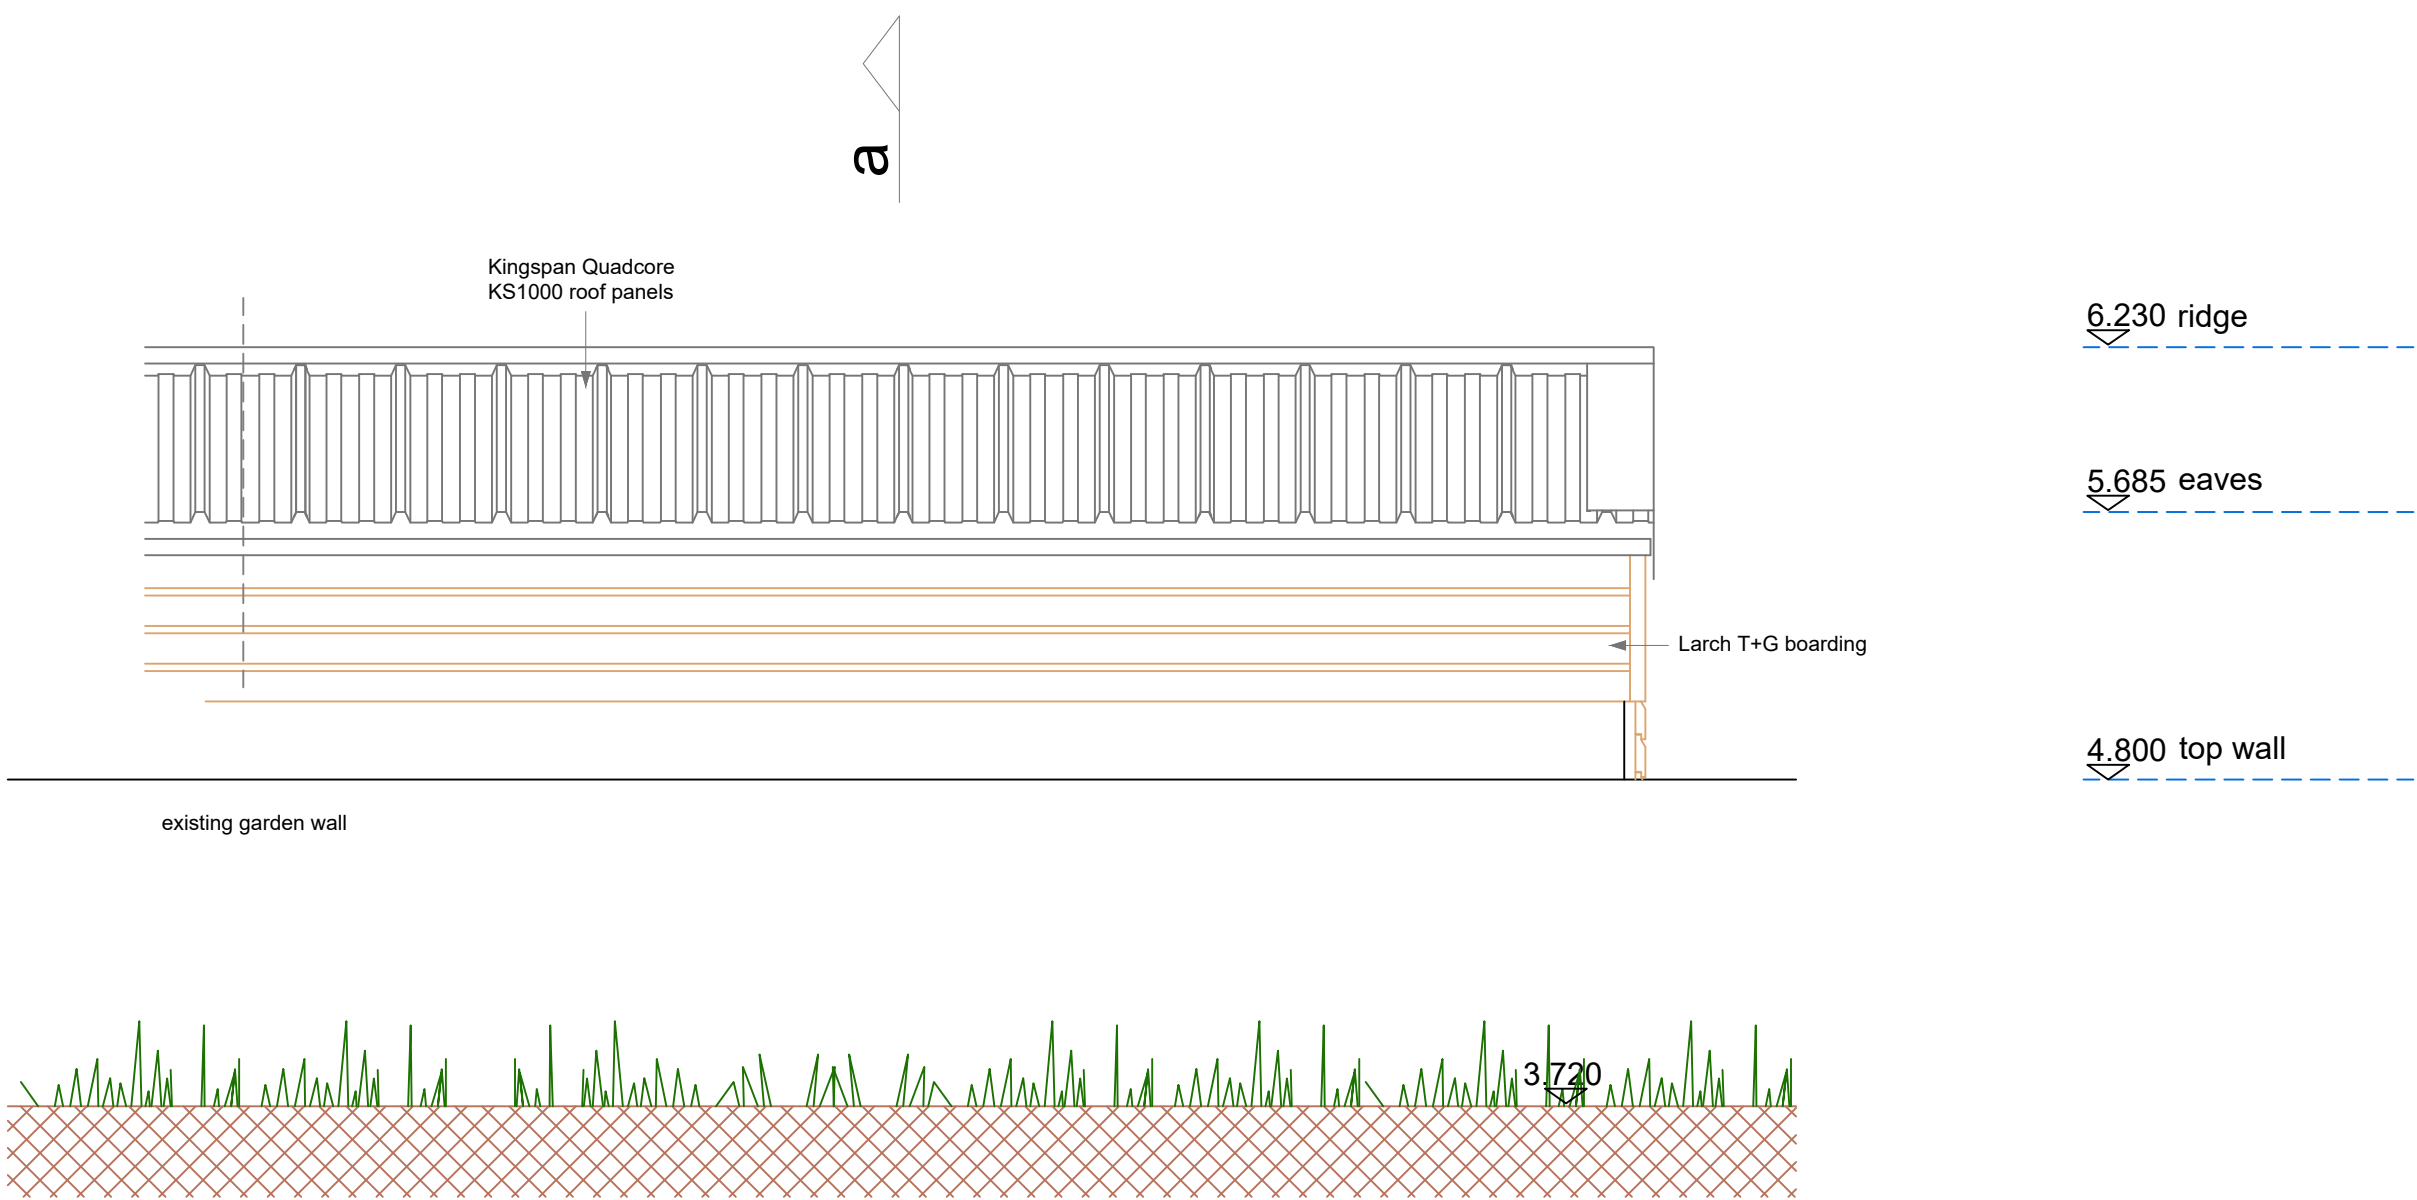

rear

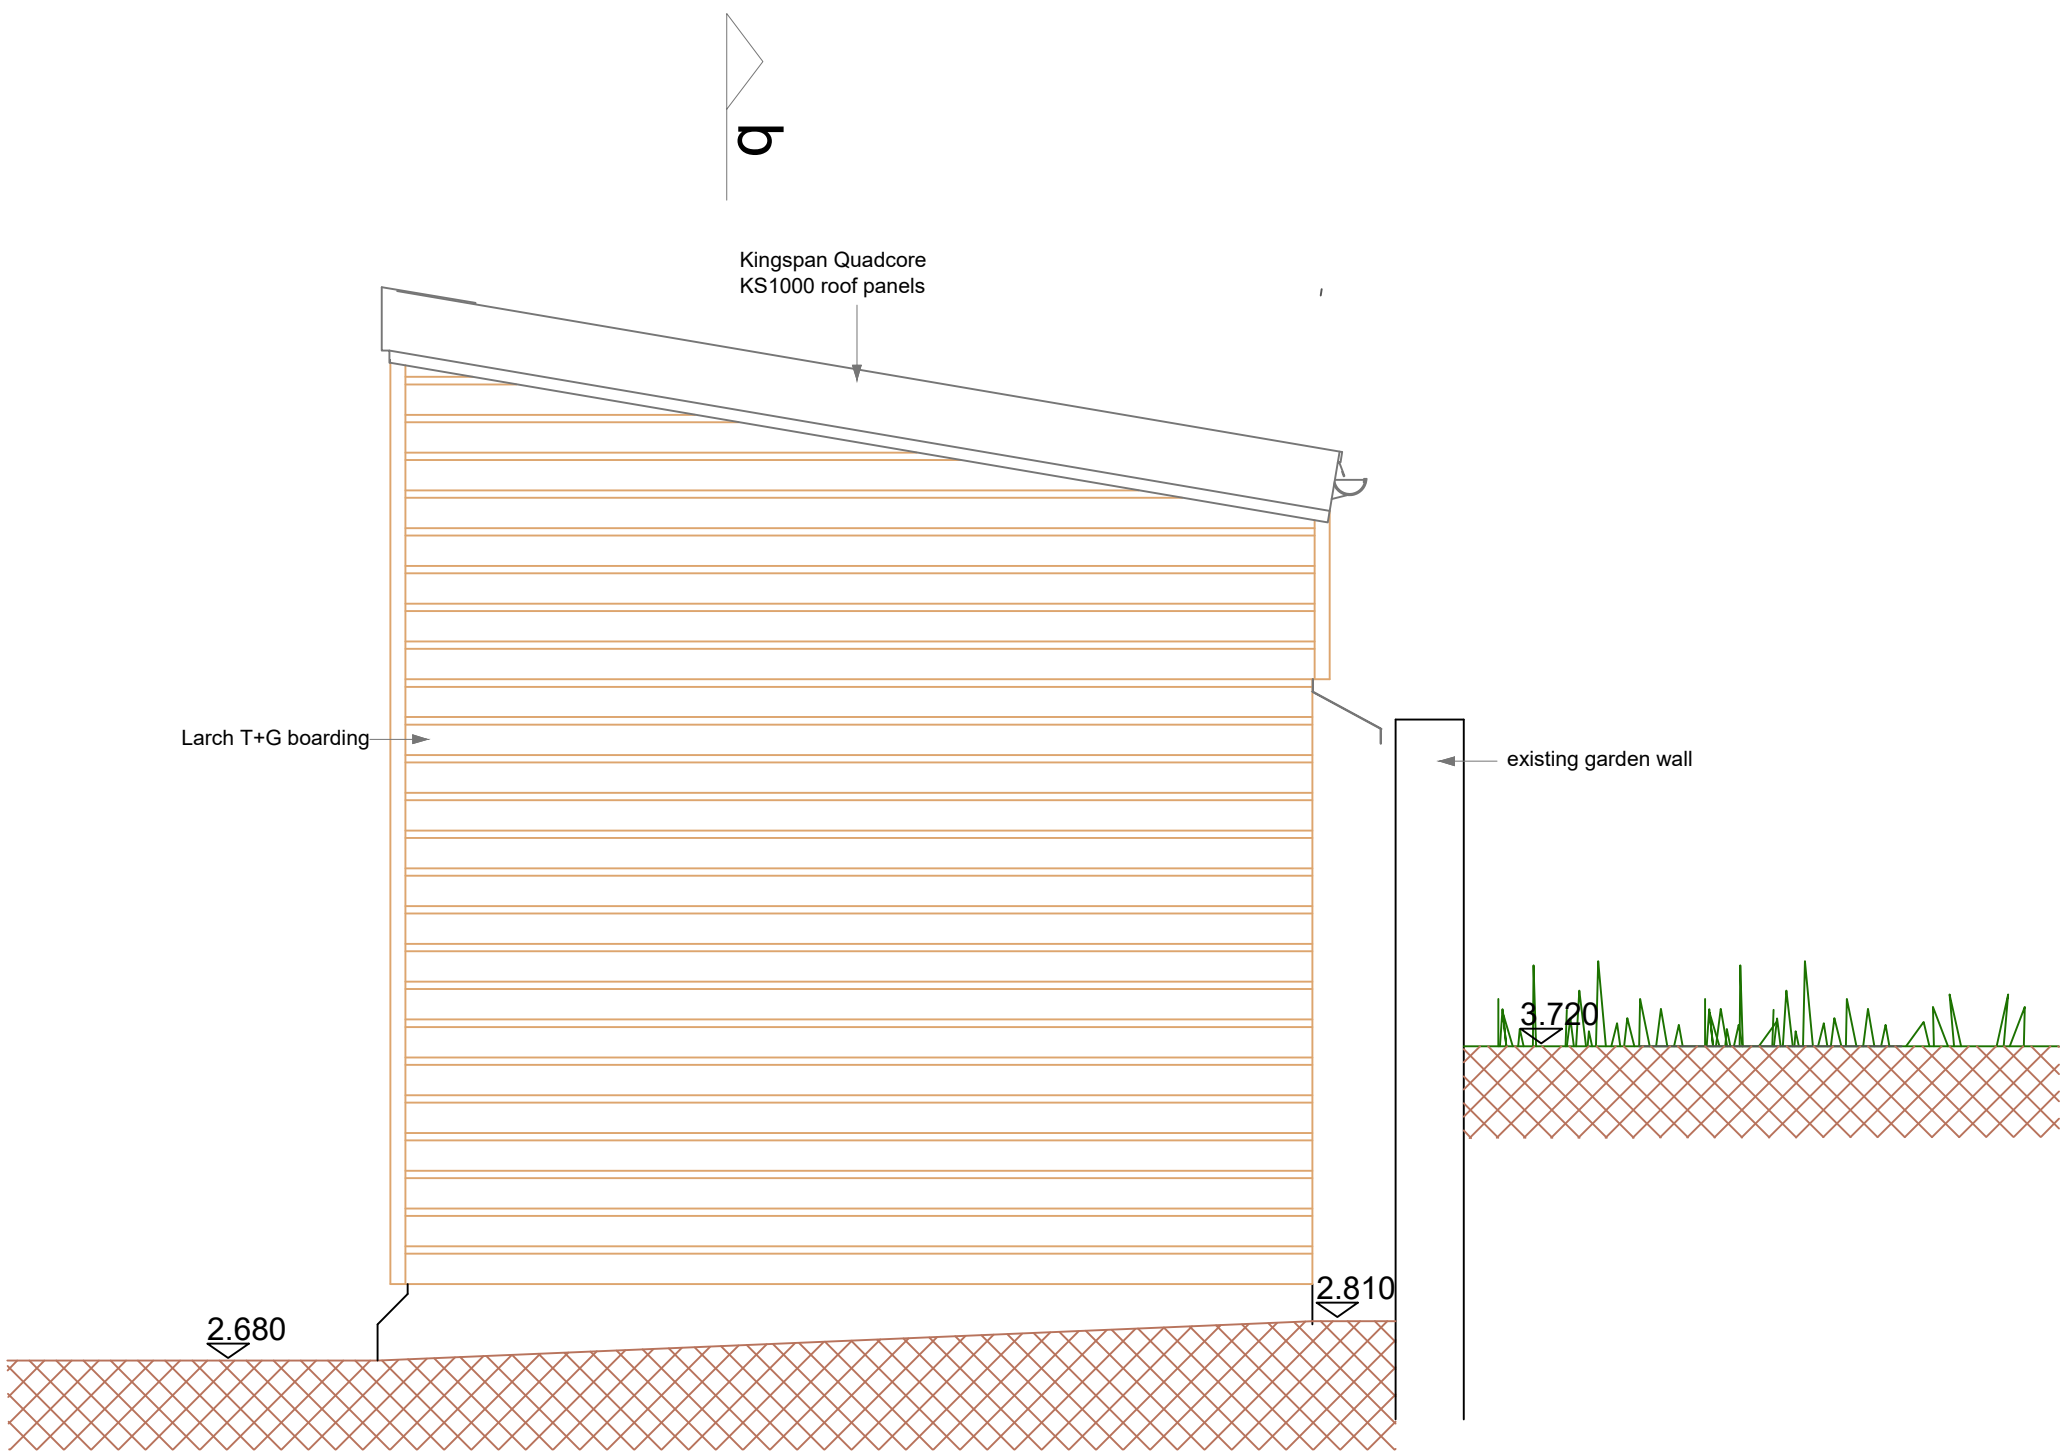

side

REVISIONS					
REV	DATE	DESCRIPTION	BY	CHK	APP
A	27.09.24	Details of doors revised	cm	cm	cm
B	05.12.24	Handing and location of unit revised	cm	cm	cm

CLIENT					


PROJECT					
SANDBANKS FERRY BERTH, POOLE, DORSET					

TITLE					
SHORESIDE FACILITIES CYCLE STORE- ELEVATIONS					


			Helyg, Yr Afa, Pwllheli Gwybedd LL53 5SL Tel +44 (0)1758701711 Mobile: 07905651942 Email: clivemoore@macrate.me		
Clive Moore Architectural Services / Gwasanaethau Pensaerïol					

TENDER ISSUE			
DRAWN cm		CHECKED	APPROVED
DATE 05.12.24	SCALE 1:25		REF.
DRAWING No. 2301.20.3			SUITABILITY 02
			REVISION B


DO NOT SCALE

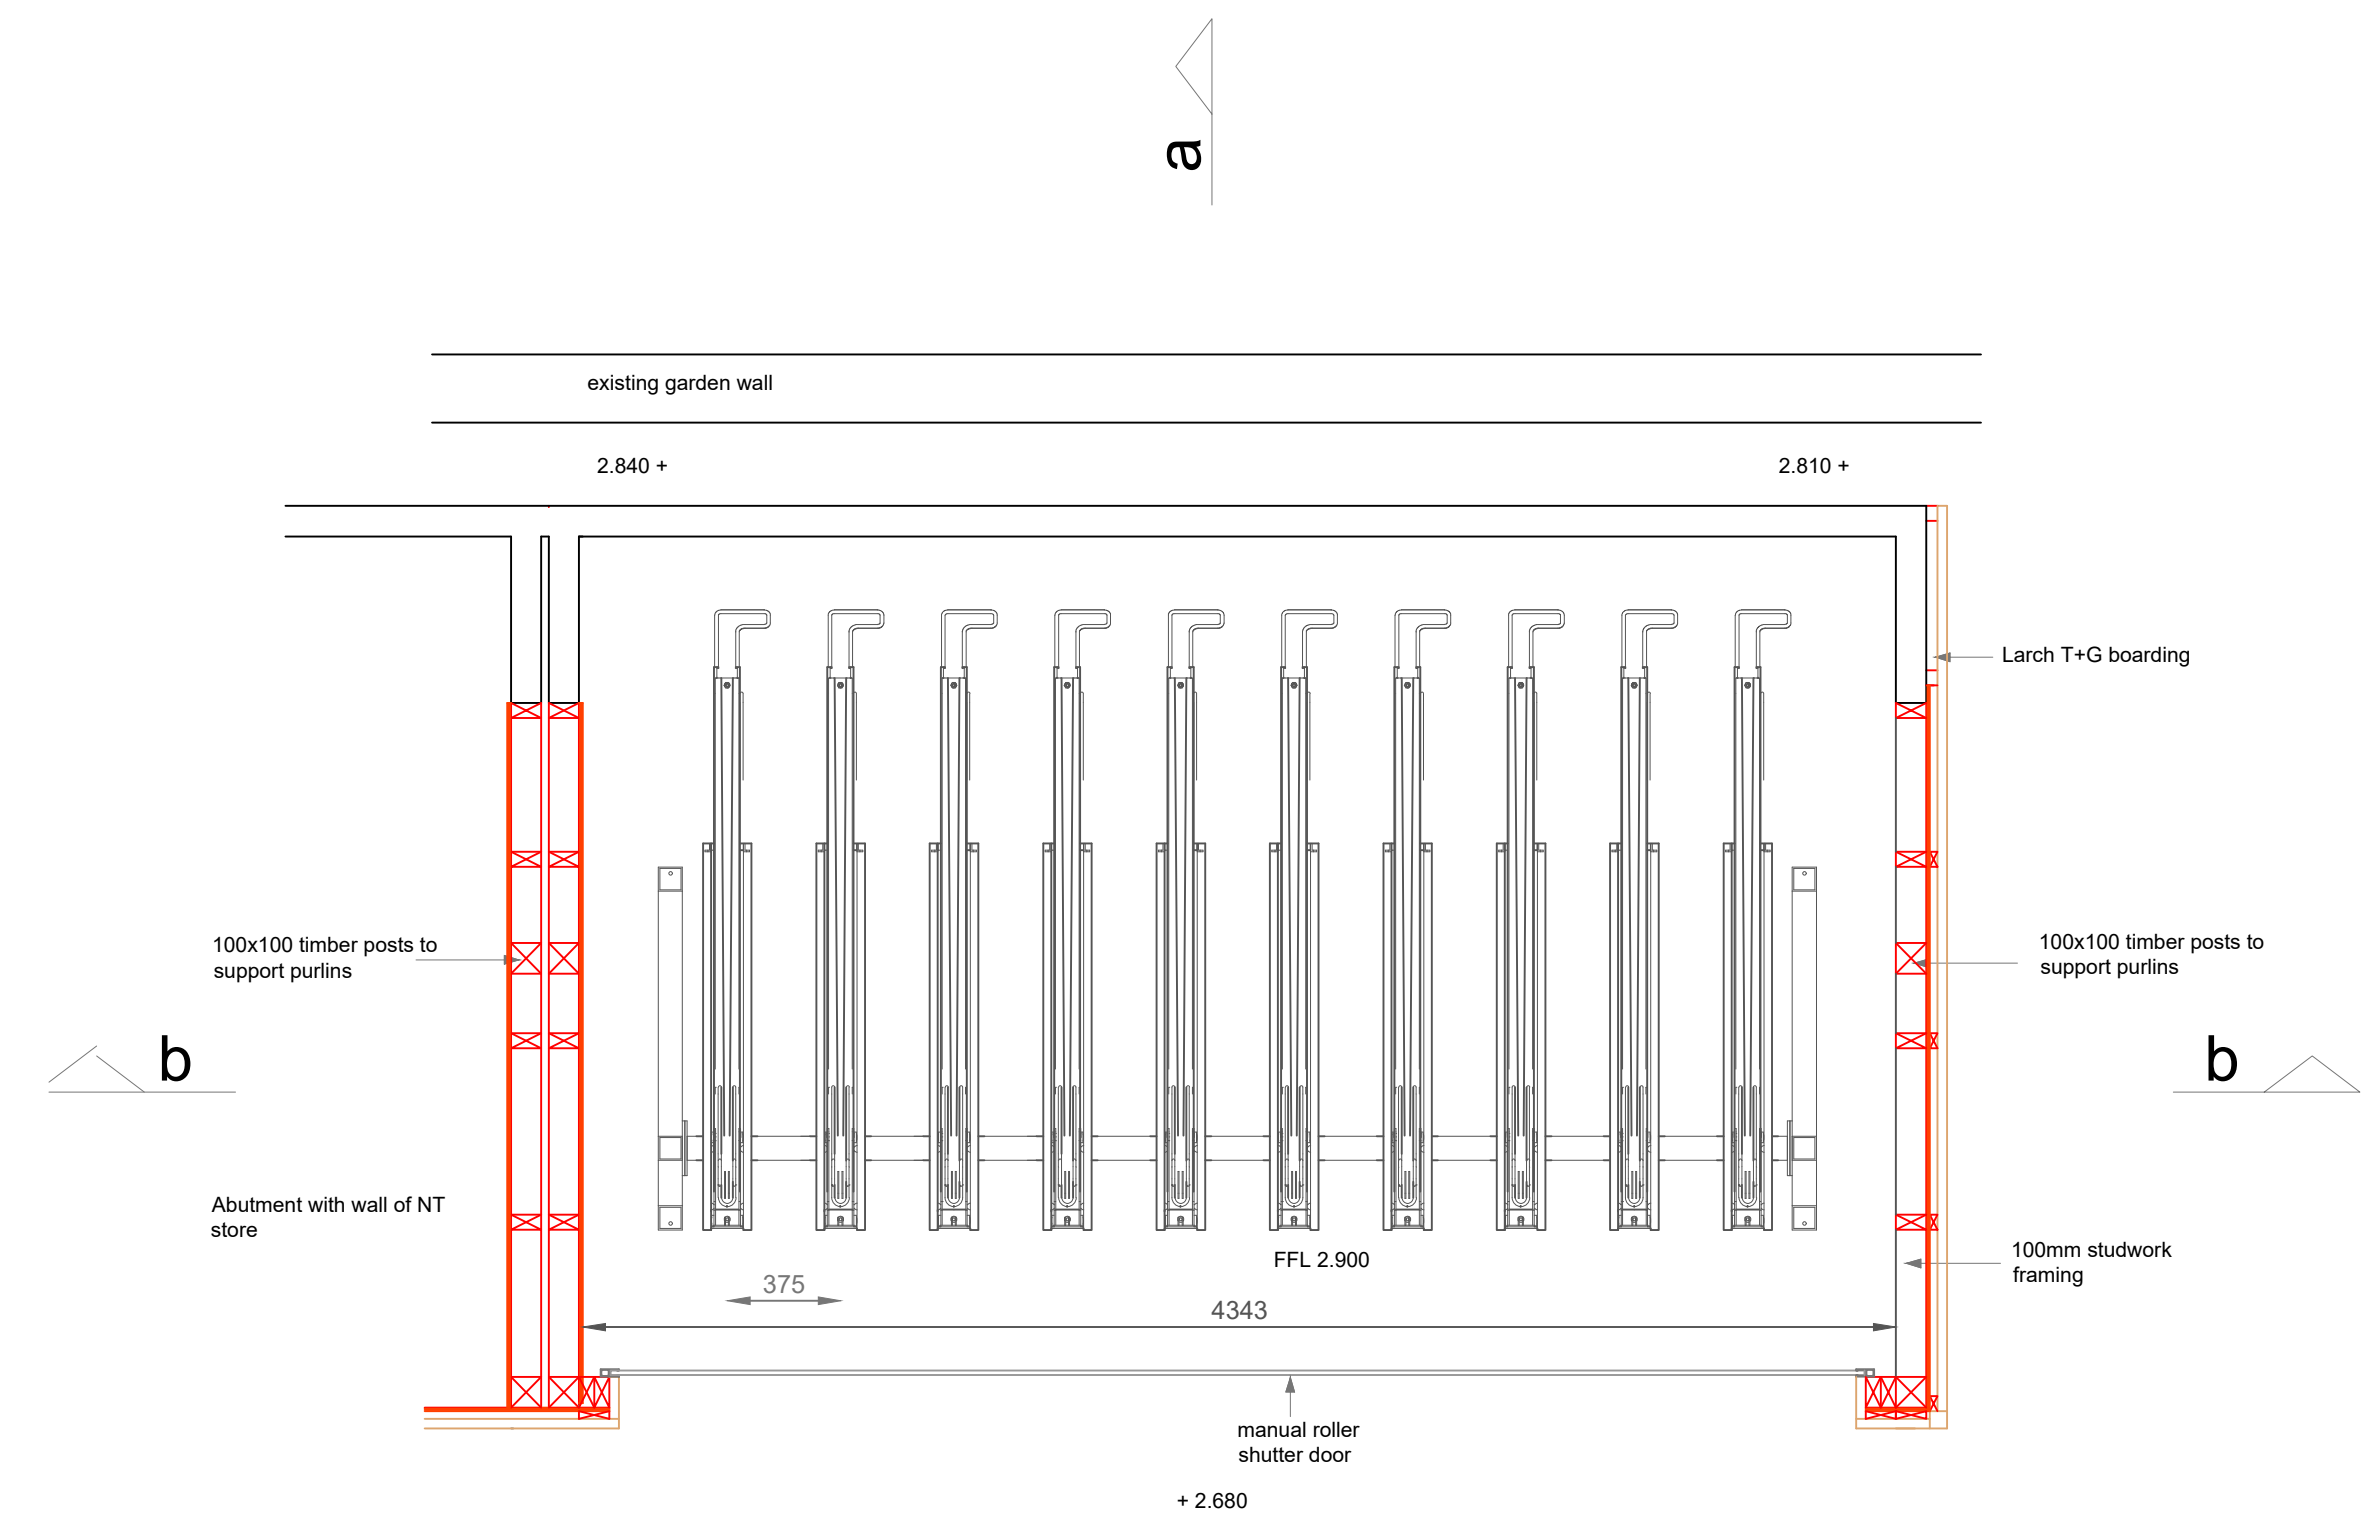


plan /1:25

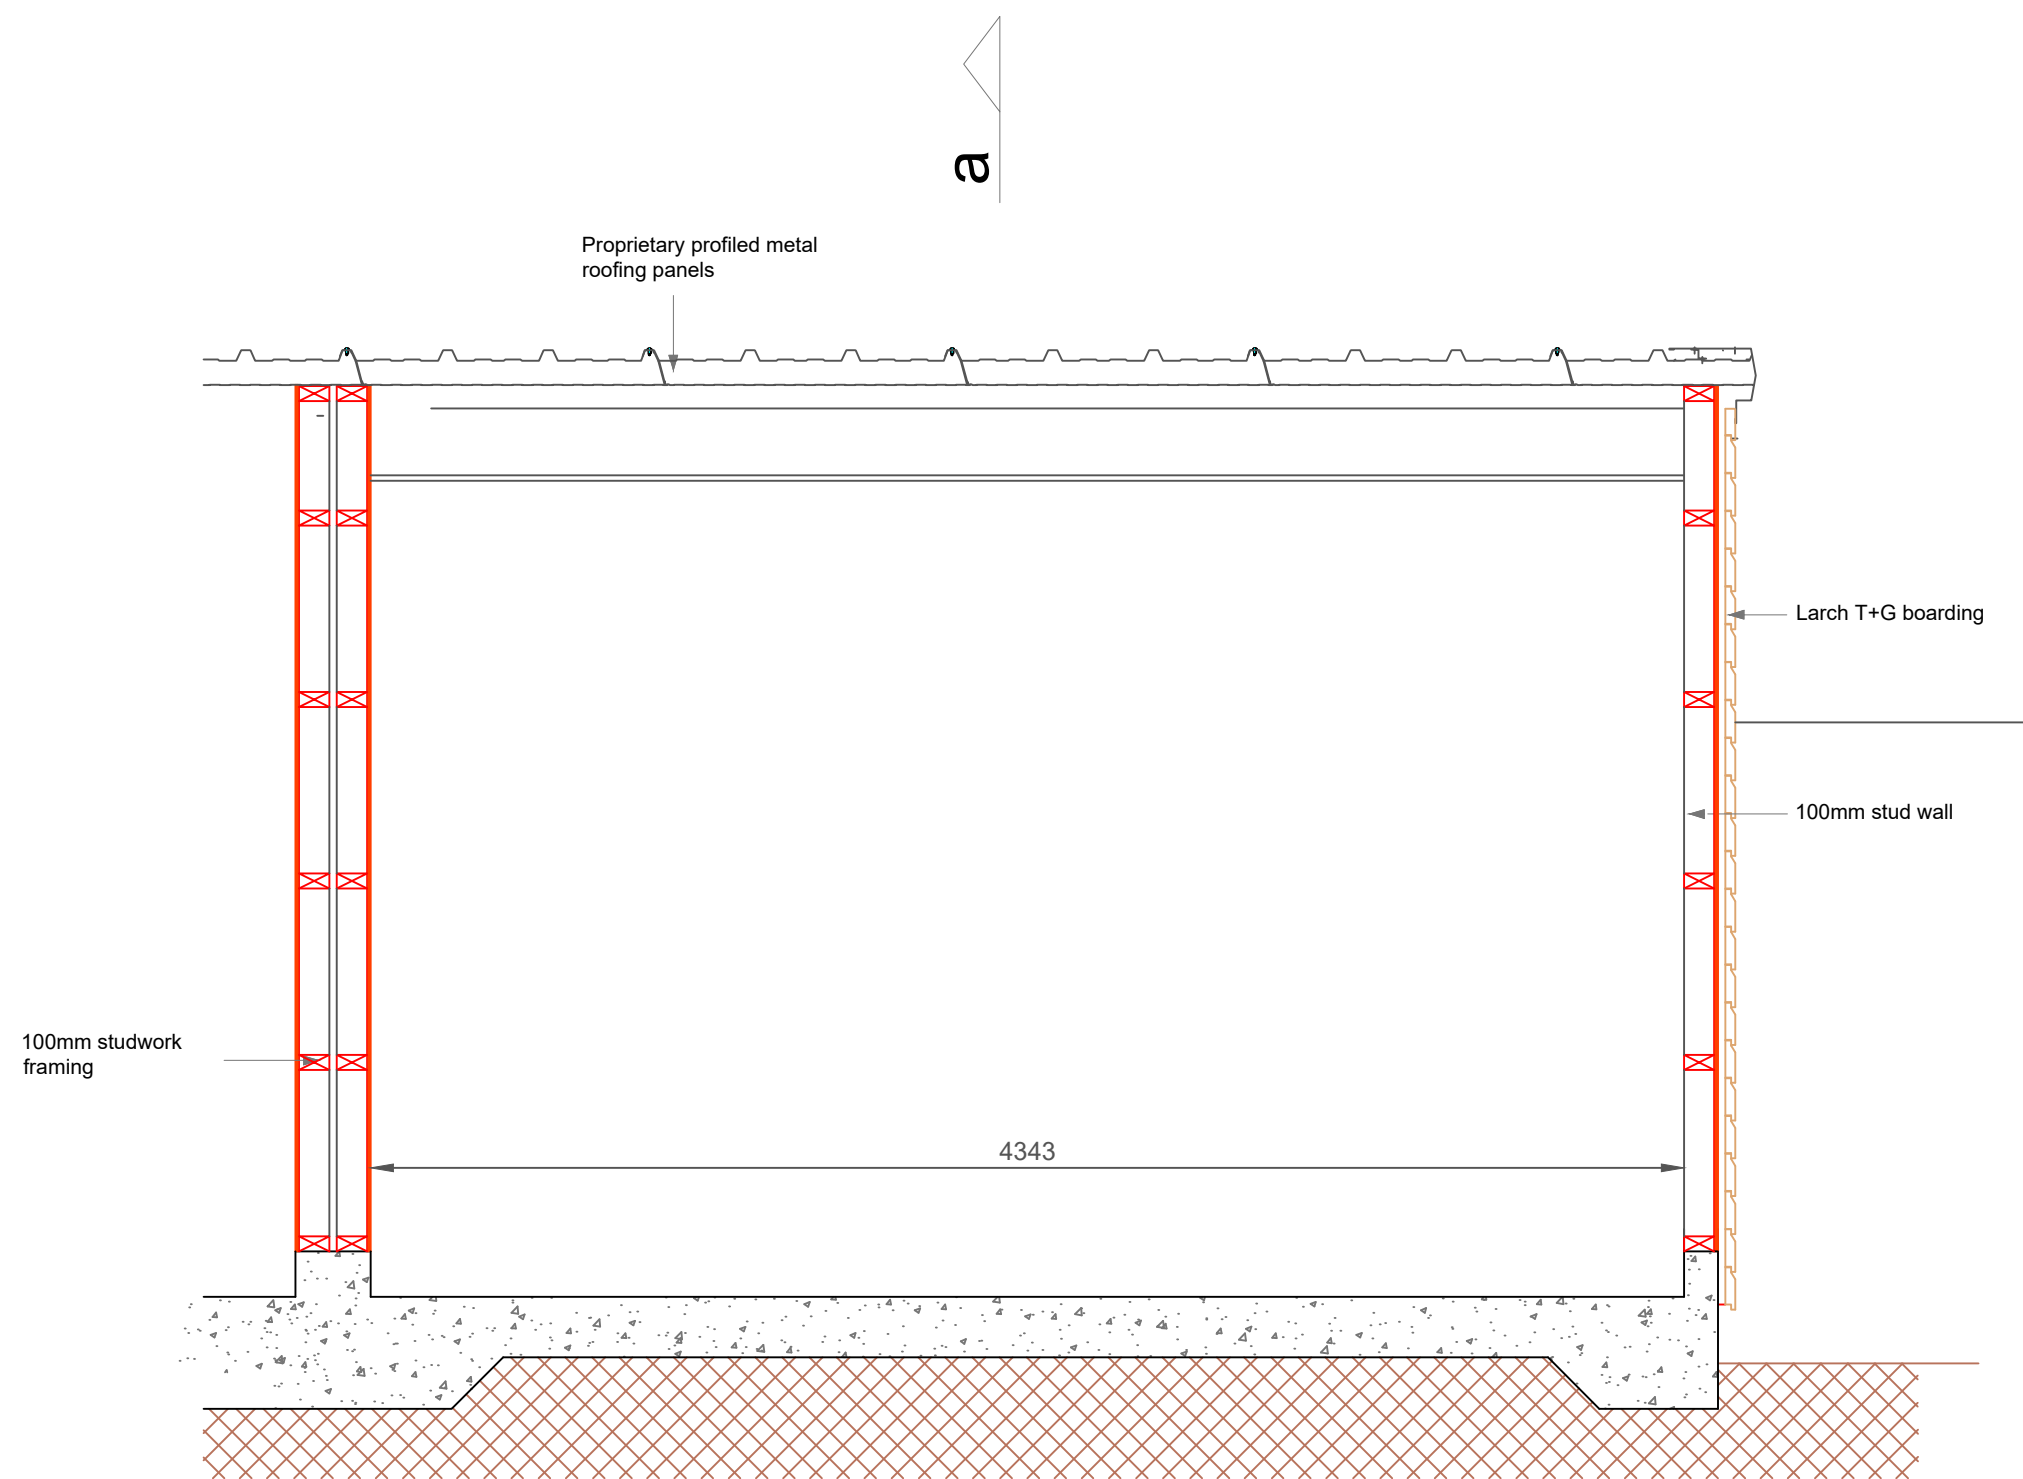

section b-b

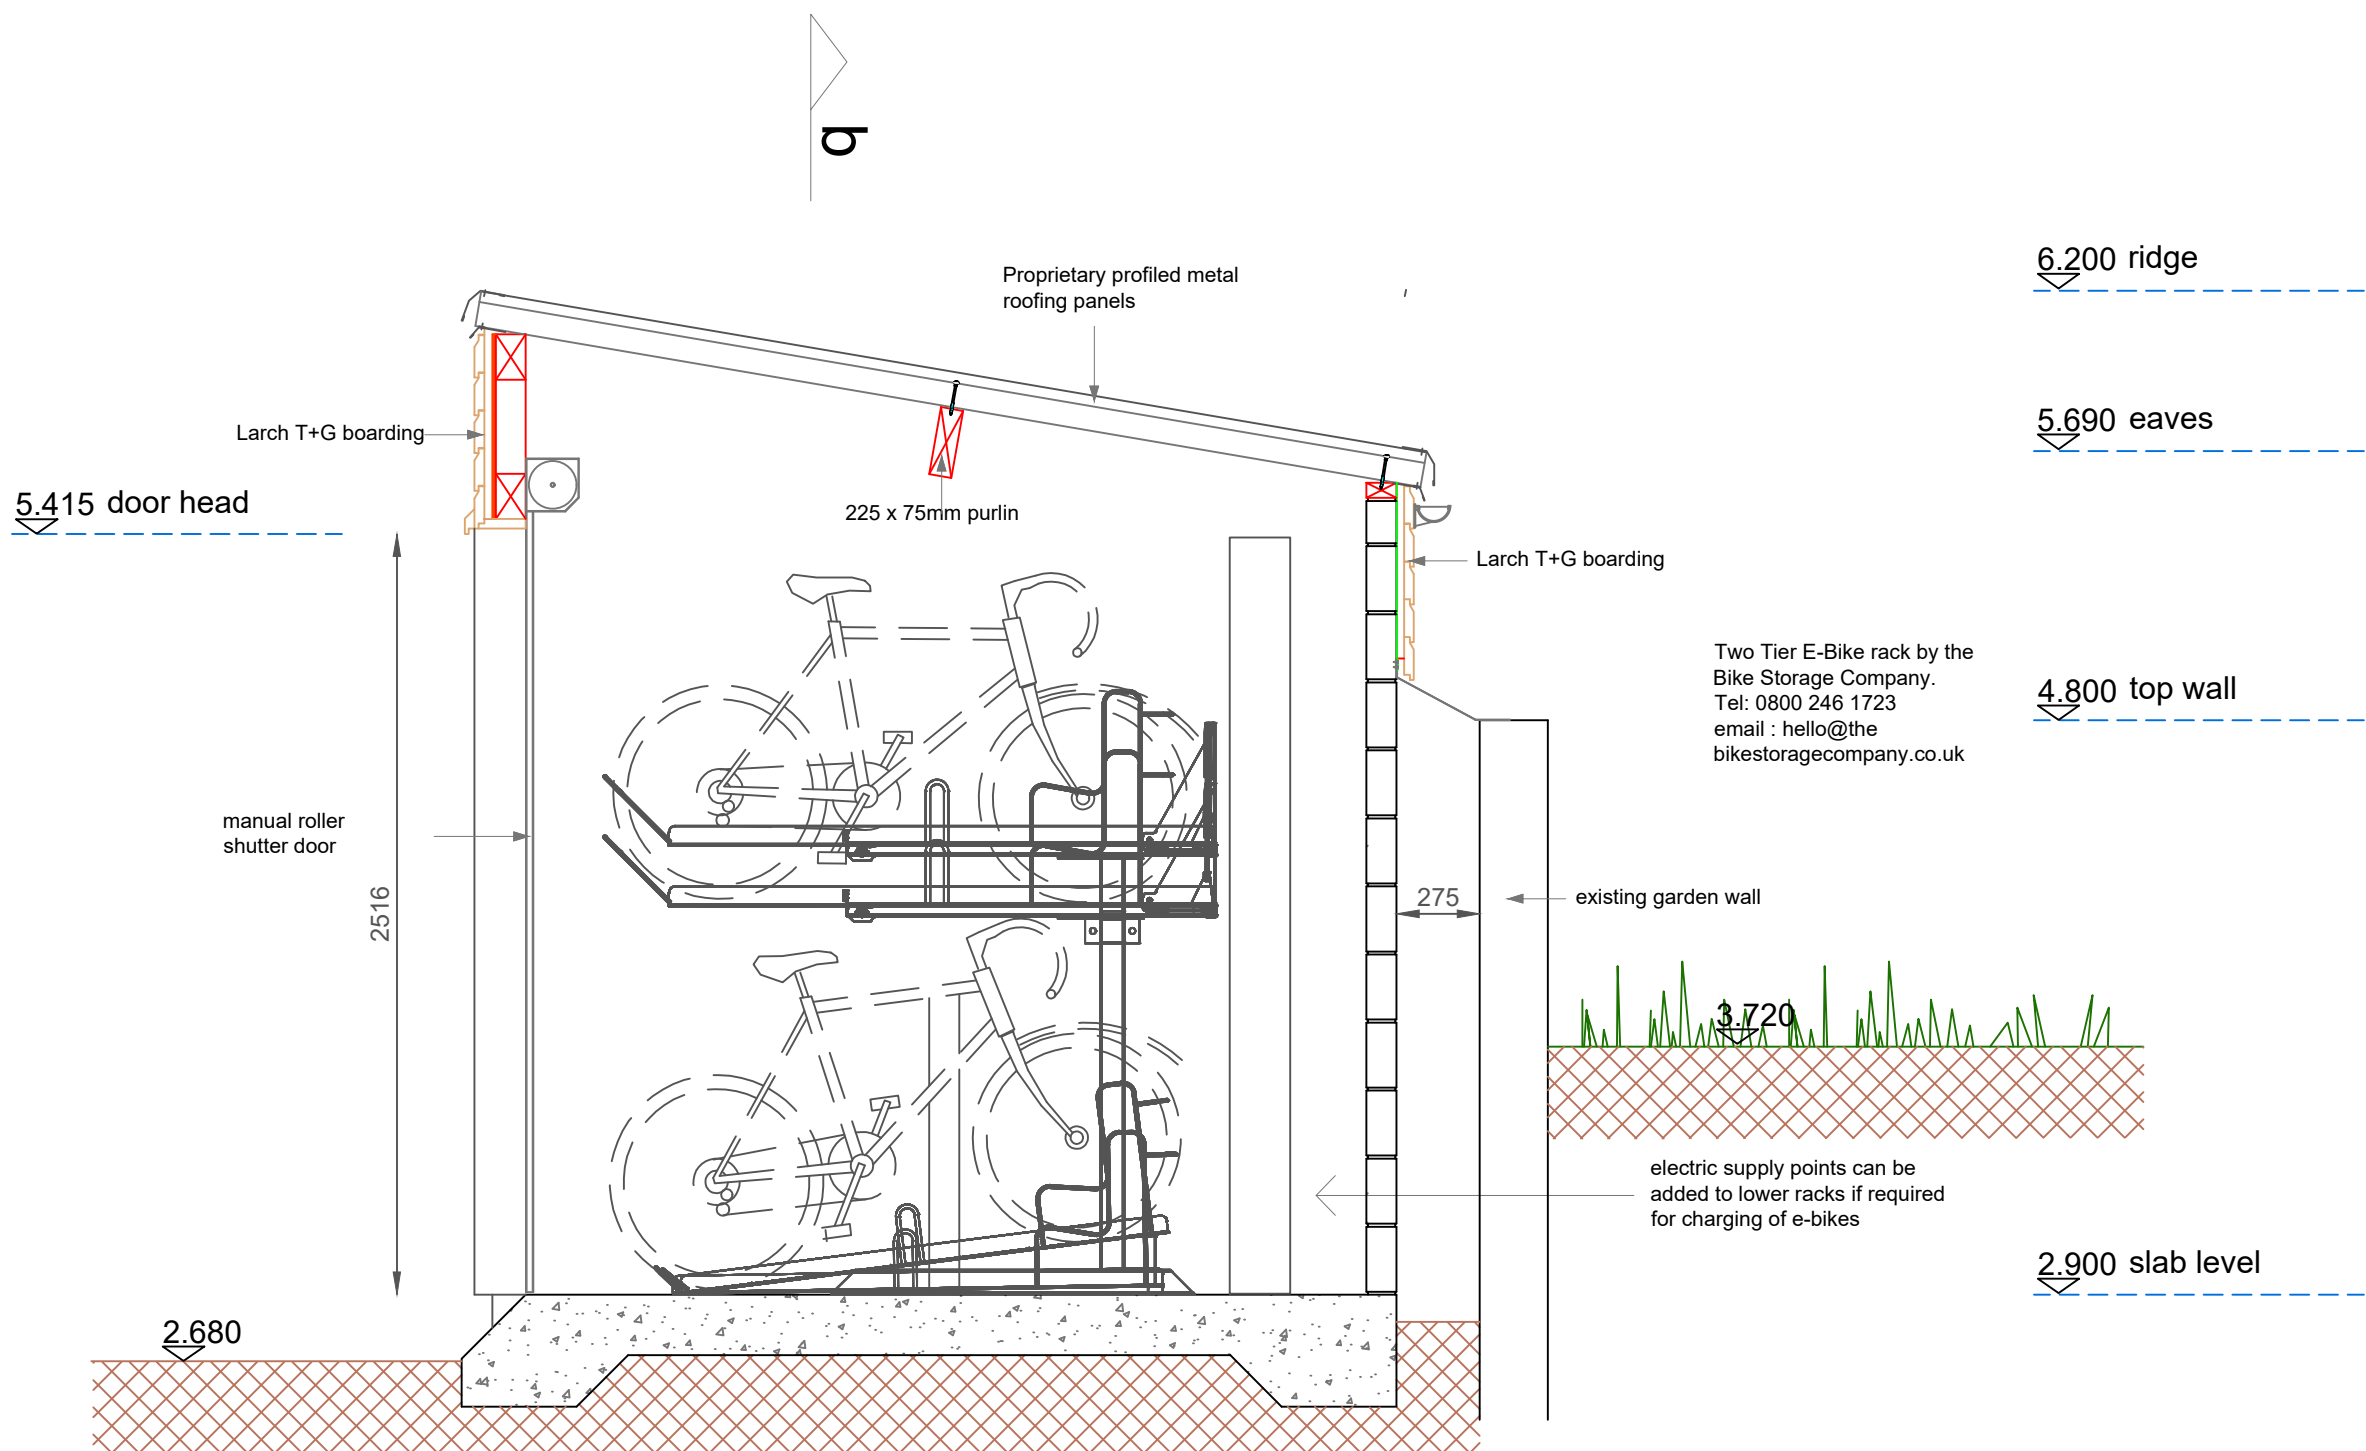

section a-a

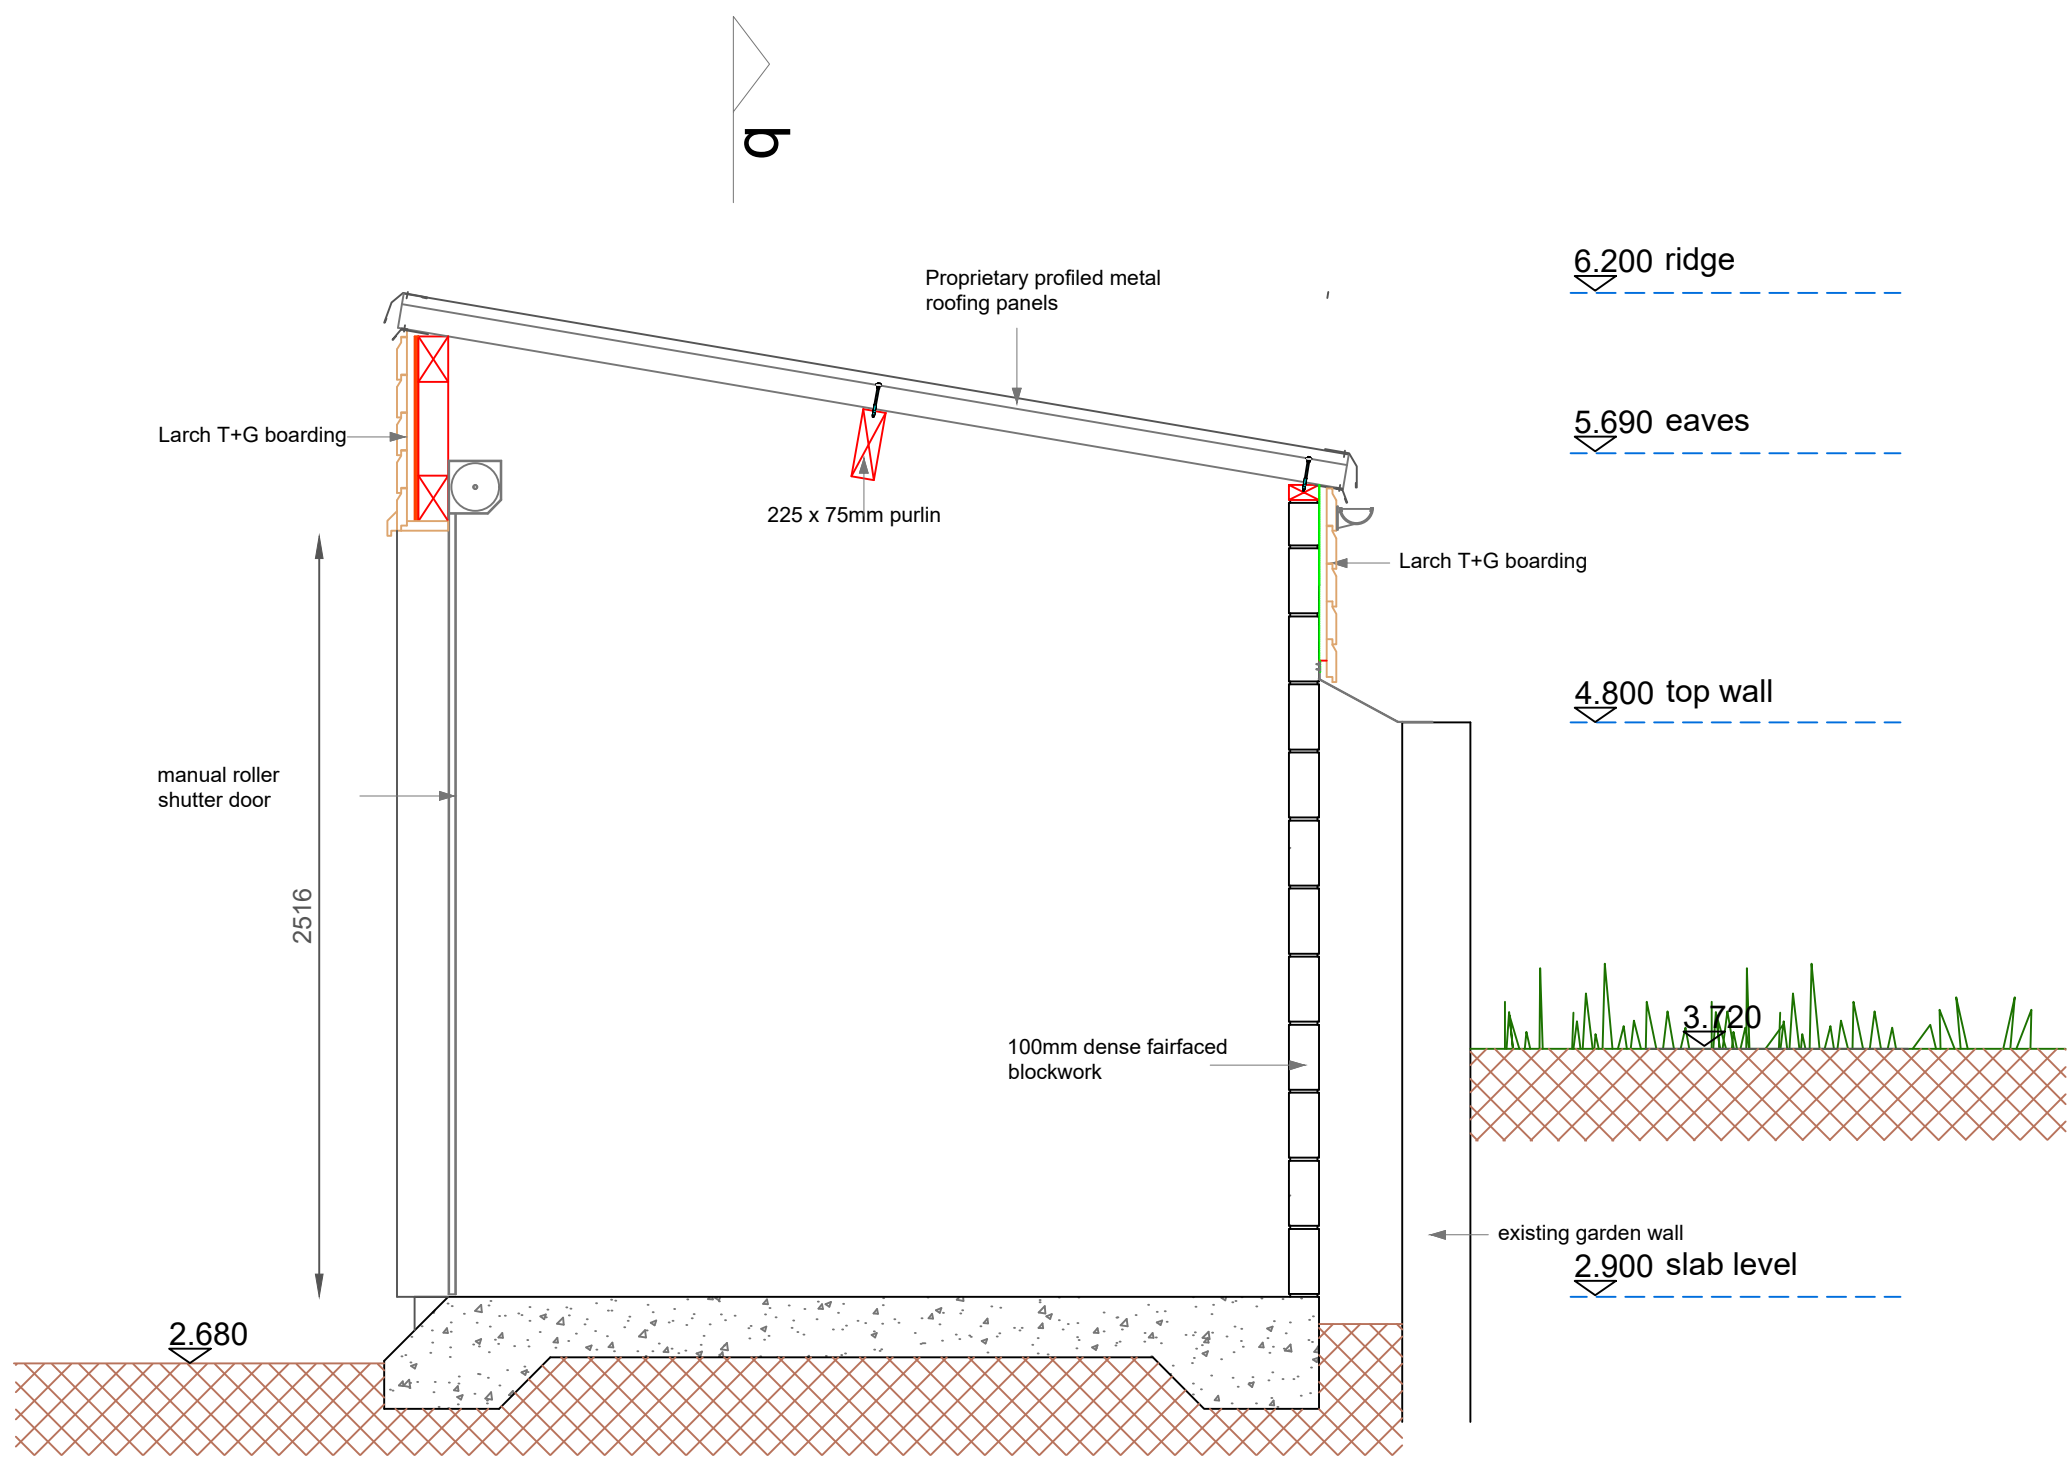

section a-a

NOTES

1. ALL DIMENSIONS ARE IN MILLIMETRES, UNLESS NOTED OTHERWISE.
2. ALL LEVELS ARE IN METRES ABOVE ORDNANCE DATUM (MARKED $\pm 0.00m$ ODN).

6.200 ridge

5.690 eaves

4.800 top wall

2.900 slab level

Two Tier E-Bike rack by the
Bike Storage Company.
Tel: 0800 246 1723
email : hello@the
bikestoragecompany.co.uk

3.720

electric supply points can be
added to lower racks if required
for charging of e-bikes

REVISIONS					
REV	DATE	DESCRIPTION	BY	CHK	APP
A	15.05.24	Revised / additional details added	CM	CM	CM
B	30.04.24	Revised following NT consultation	CM	CM	CM

CLIENT

PROJECT
SANDBANKS FERRY BERTH, POOLE, DORSET

TITLE
SHORESIDE FACILITIES BIKE STORE - PLAN + SECTIONS


 Clive Moore Architectural Services / Gwasanaethau Pensaerïol	Helyg, Yr Afa, Penrhall Gwynedd LL53 5SL Tel +44 (0)1758701711 Mobile 07920561942 Email : clivemore@naacrate.me
--	---

PRELIMINARY			
DRAWN cm	CHECKED	APPROVED	
DATE 30.05.24	SCALE 1:25	REF.	
DRAWING No. 2301.20.06	SUITABILITY	REVISION B	


DO NOT SCALE

NOTES


1. ALL DIMENSIONS ARE IN MILLIMETRES, UNLESS NOTED OTHERWISE.
2. ALL LEVELS ARE IN METRES ABOVE ORDNANCE DATUM (MARKED ±0.00m ODN).

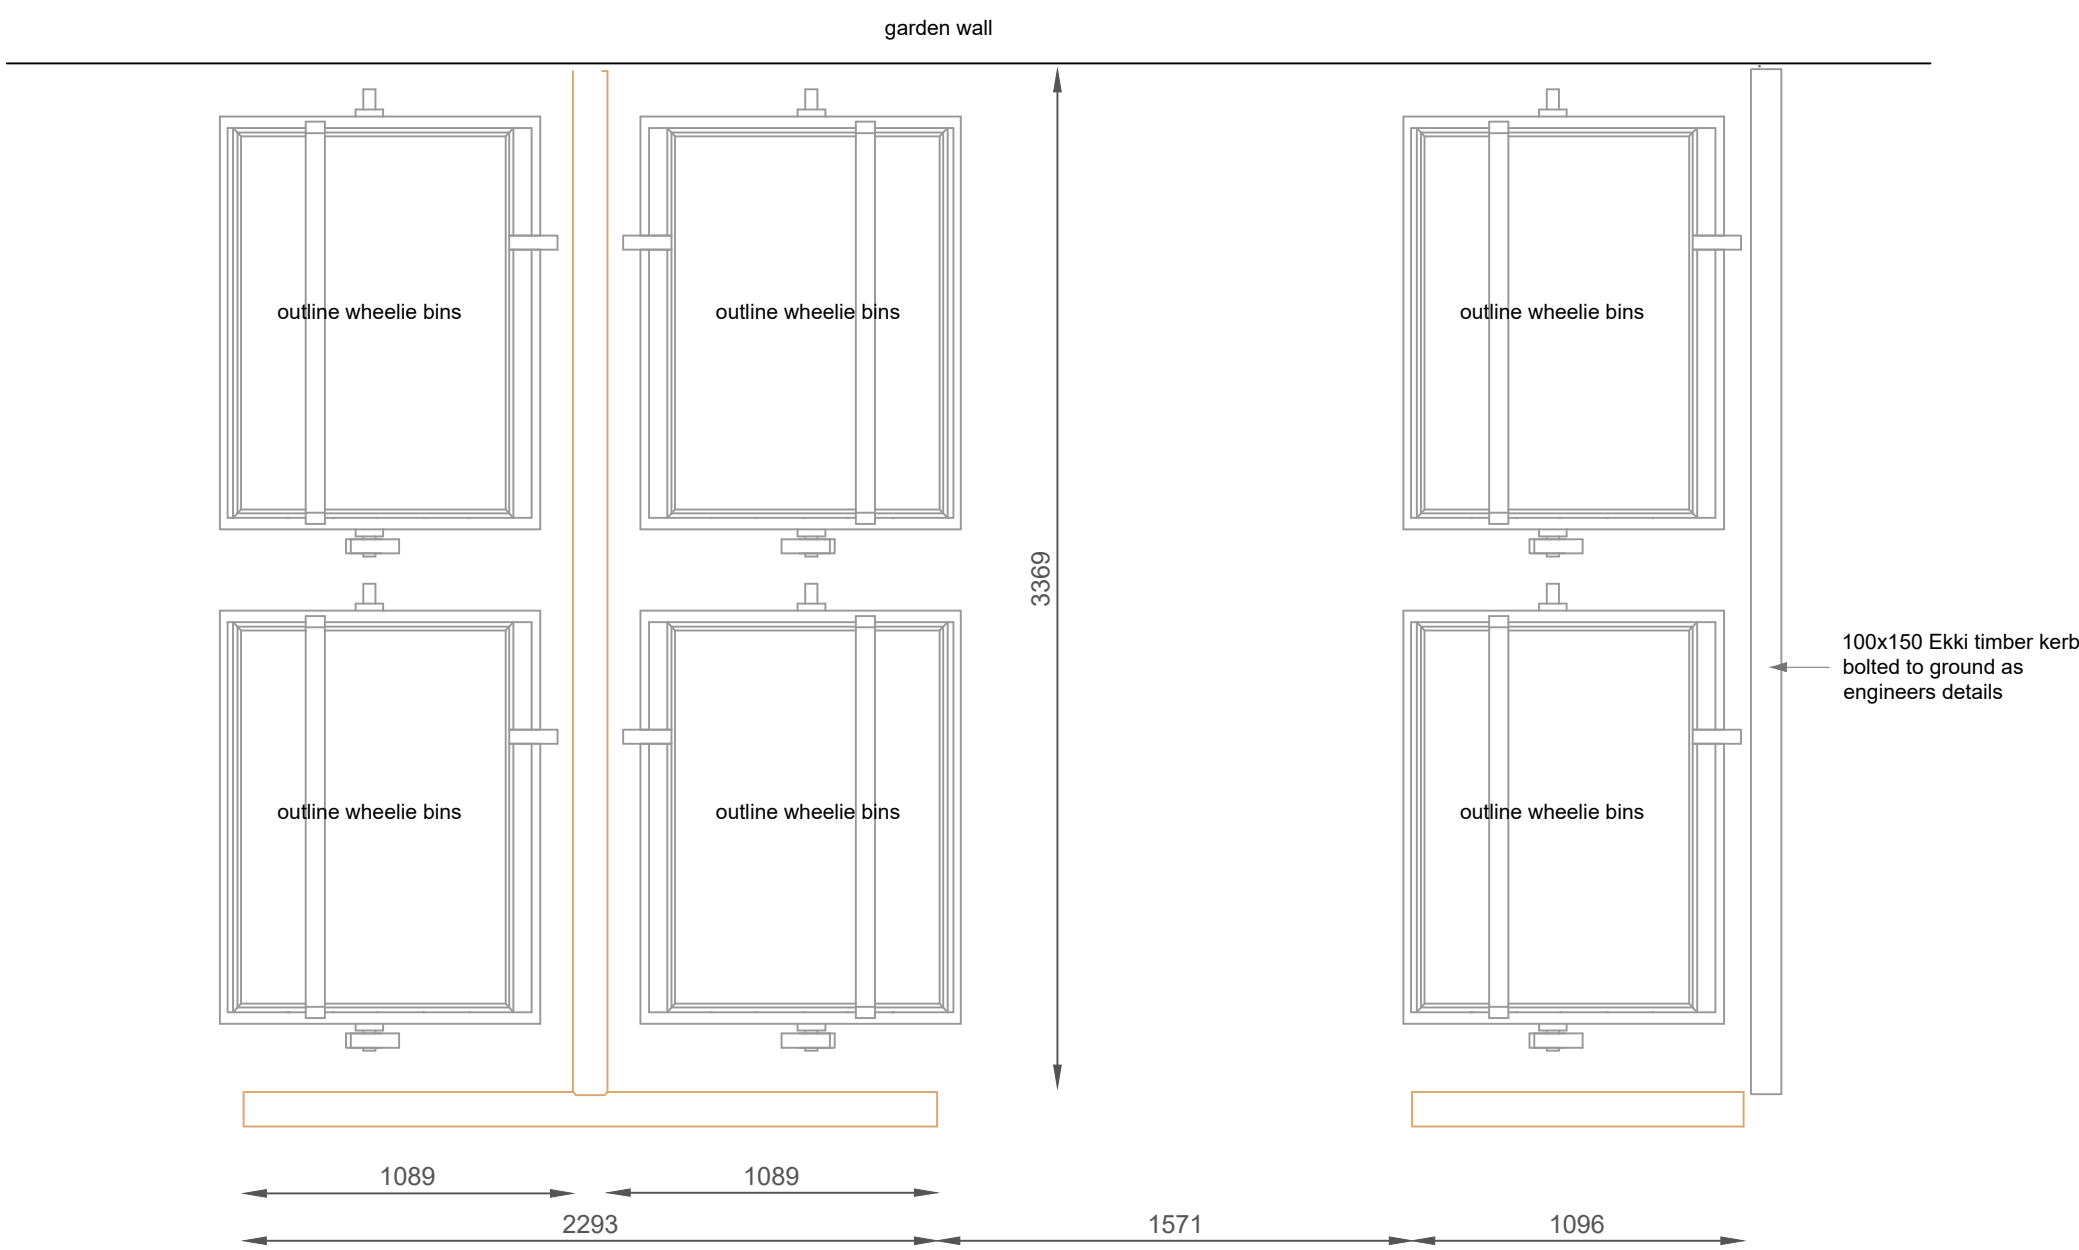


plan

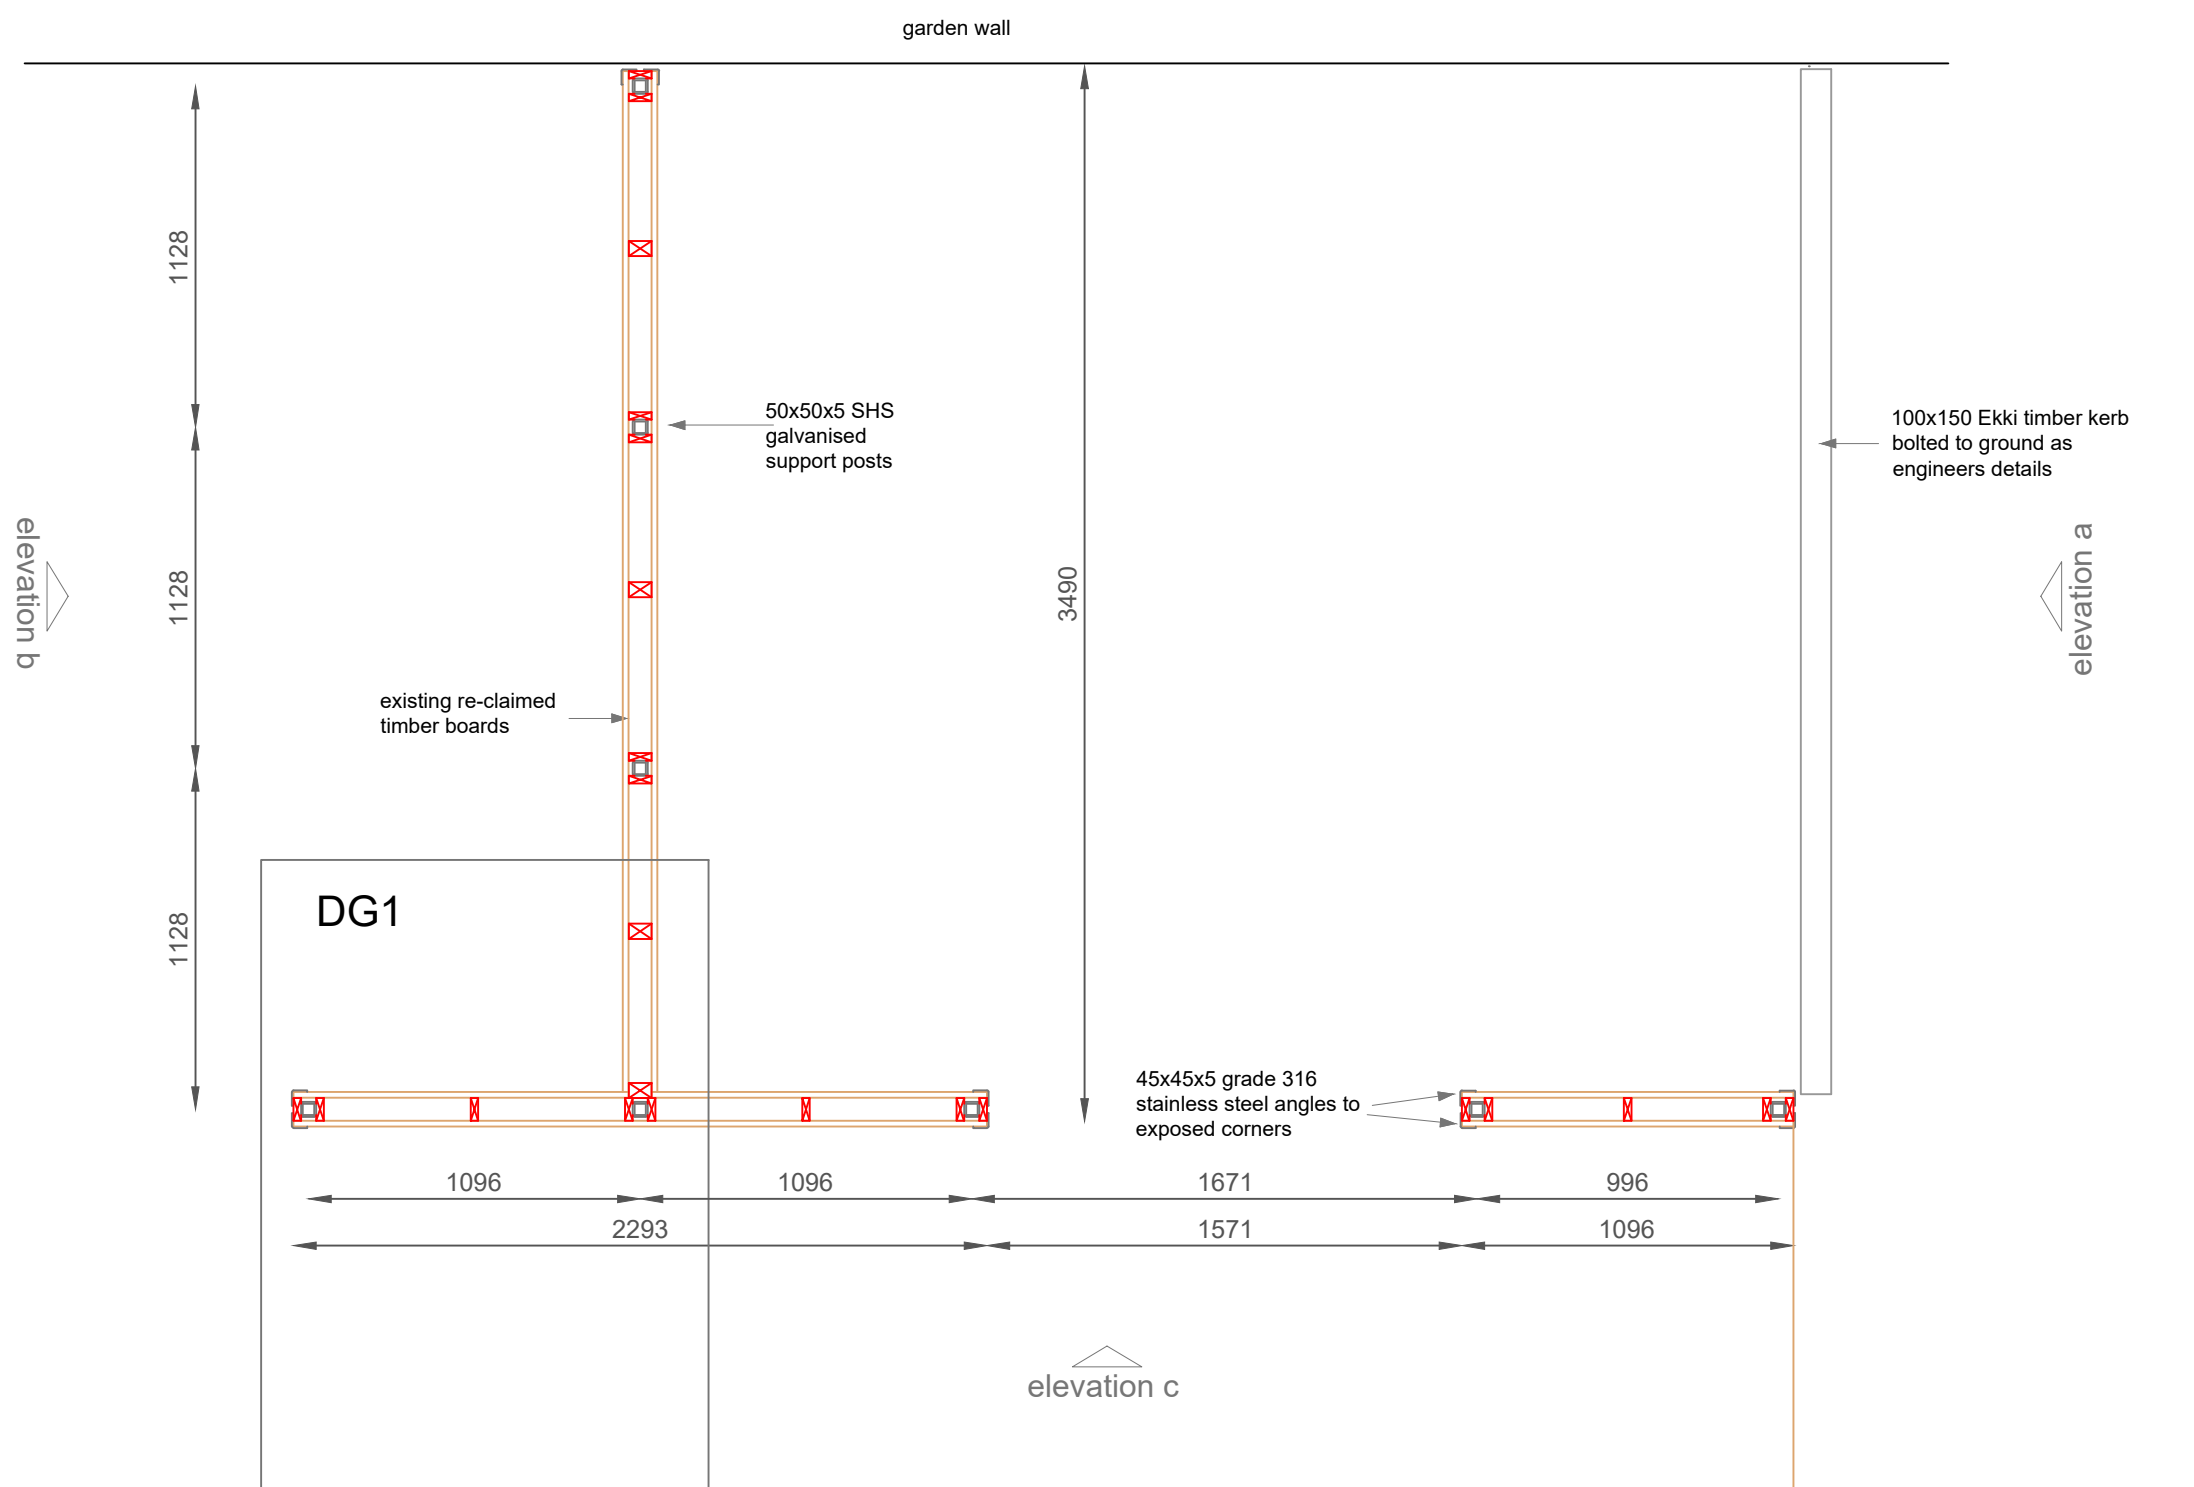


elevation c

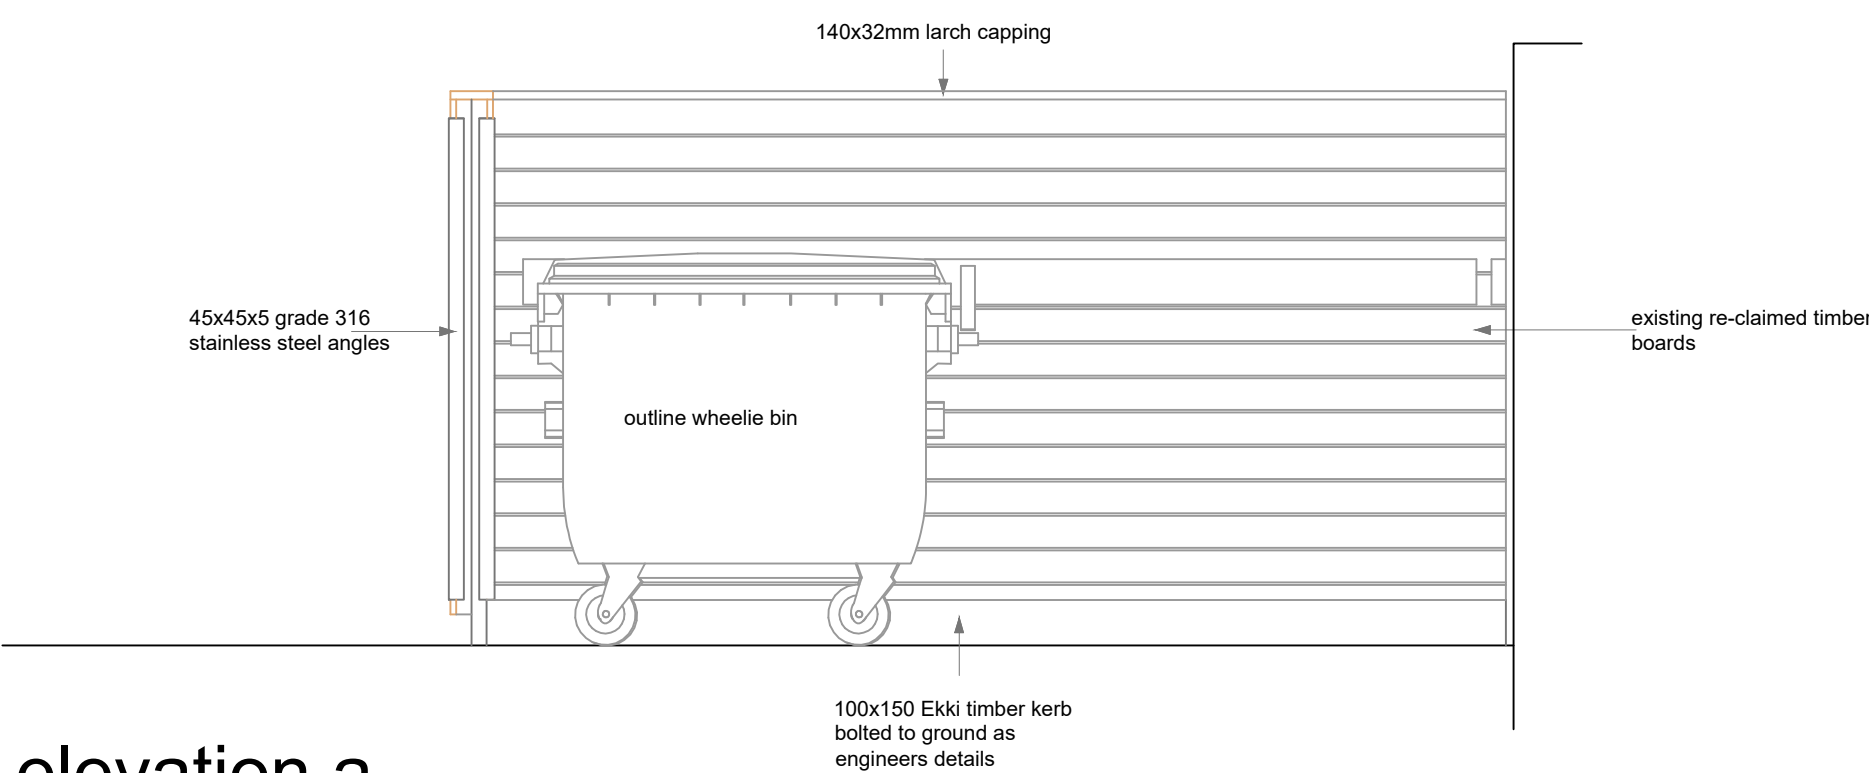


elevation a

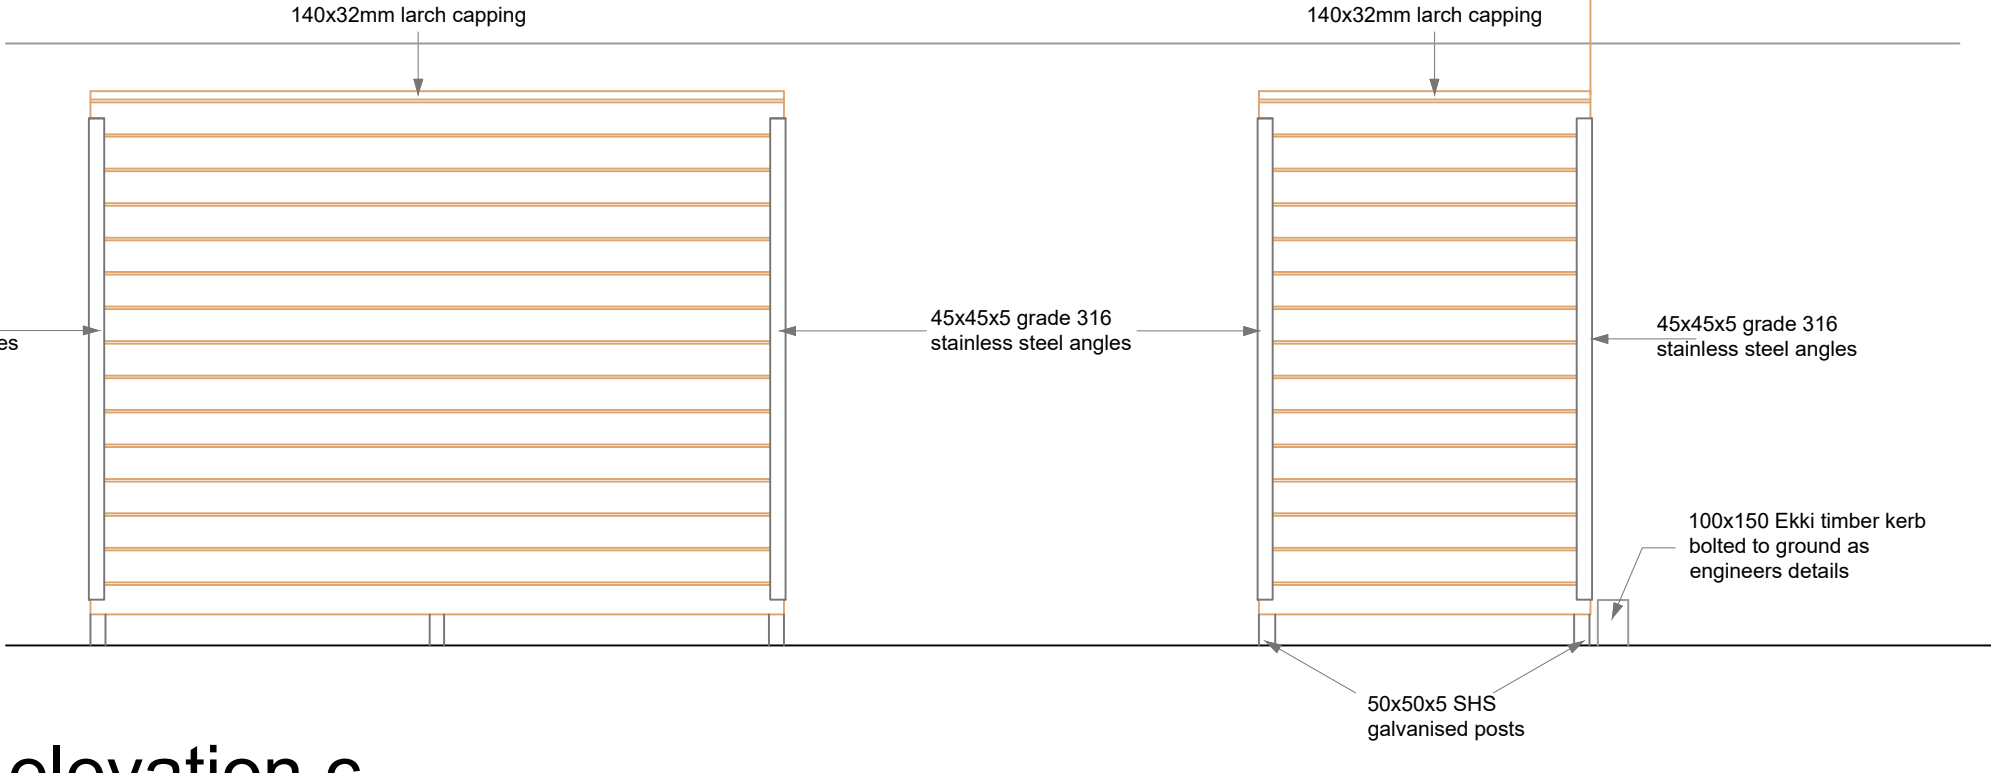

elevation c

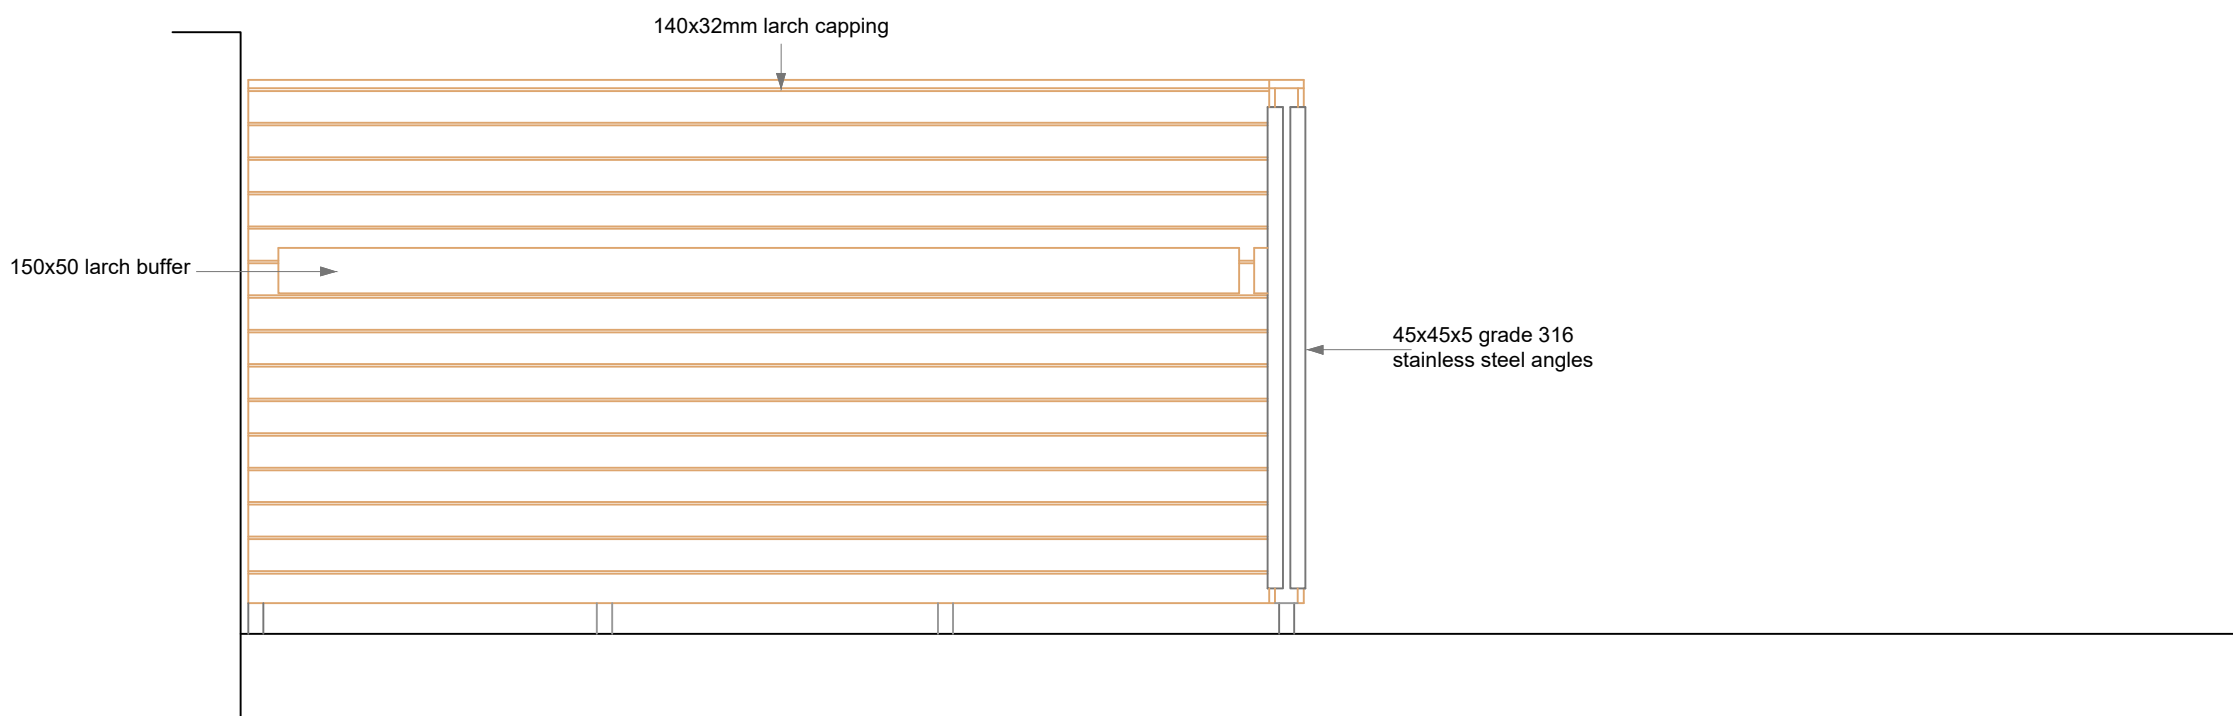

elevation b

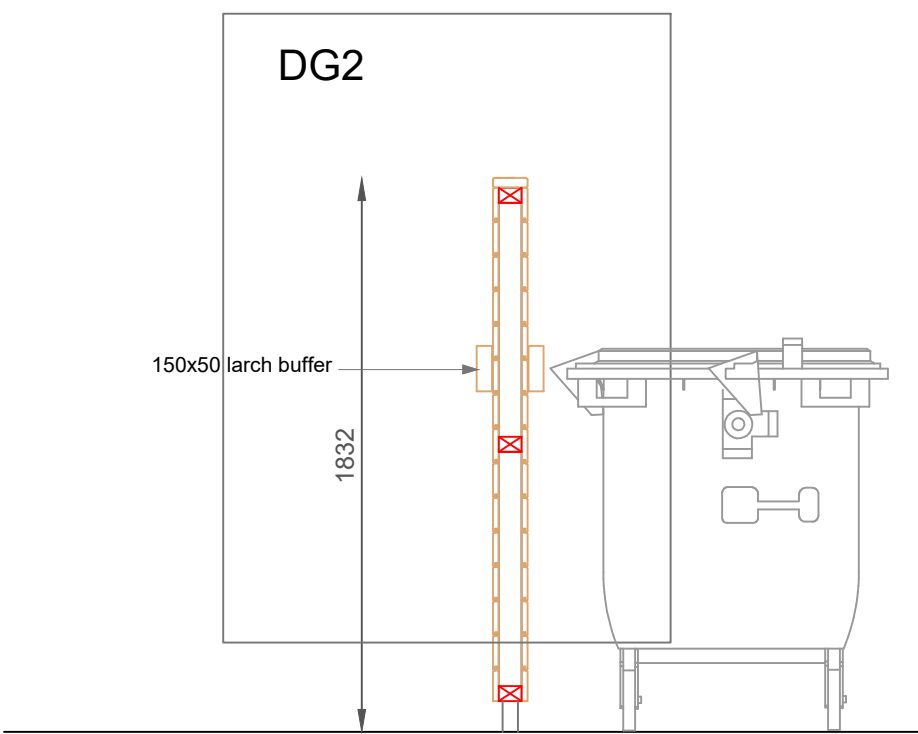

section

REVISIONS					
REV	DATE	DESCRIPTION	BY	CHK	APP
A	01.11.24	Framing and layout revised	cm	cm	cm
B	10.11.24	Framing and layout revised	cm	cm	cm

CLIENT


PROJECT
SANDBANKS FERRY BERTH, POOLE, DORSET

TITLE
SHORESIDE FACILITIES WHEELIE BIN SCREENING

 Clive Moore Architectural Services / Gwasanaethau Pensaerïol	Helyg, Yr Afa, Penrhall Gwynedd LL53 5SL Tel +44 (0)1758701711 Mobile 07925551542 Email: clivemoore@macrate.me
--	--

TENDER ISSUE			
DRAWN	CHECKED	APPROVED	
cm			
DATE	SCALE	REF.	
10.11.24	1:25		
DRAWING No.	SUITABILITY	01	REVISION B
2301.20.4			

File name: \\UK-WSPGROUP\COMMON\DATA\PROJECTS\70104XX\70104733 - BROWNSEA - SANDBANKS QUAY LOGISTICS PROJECT\03 WIP\01P-ST BUILDING STRUCTURES\02 CAD-BIM MODELS\SANDBANKS PROPOSED DWG, printed on 01 May 2025 08:56:40, by Norman, Jane

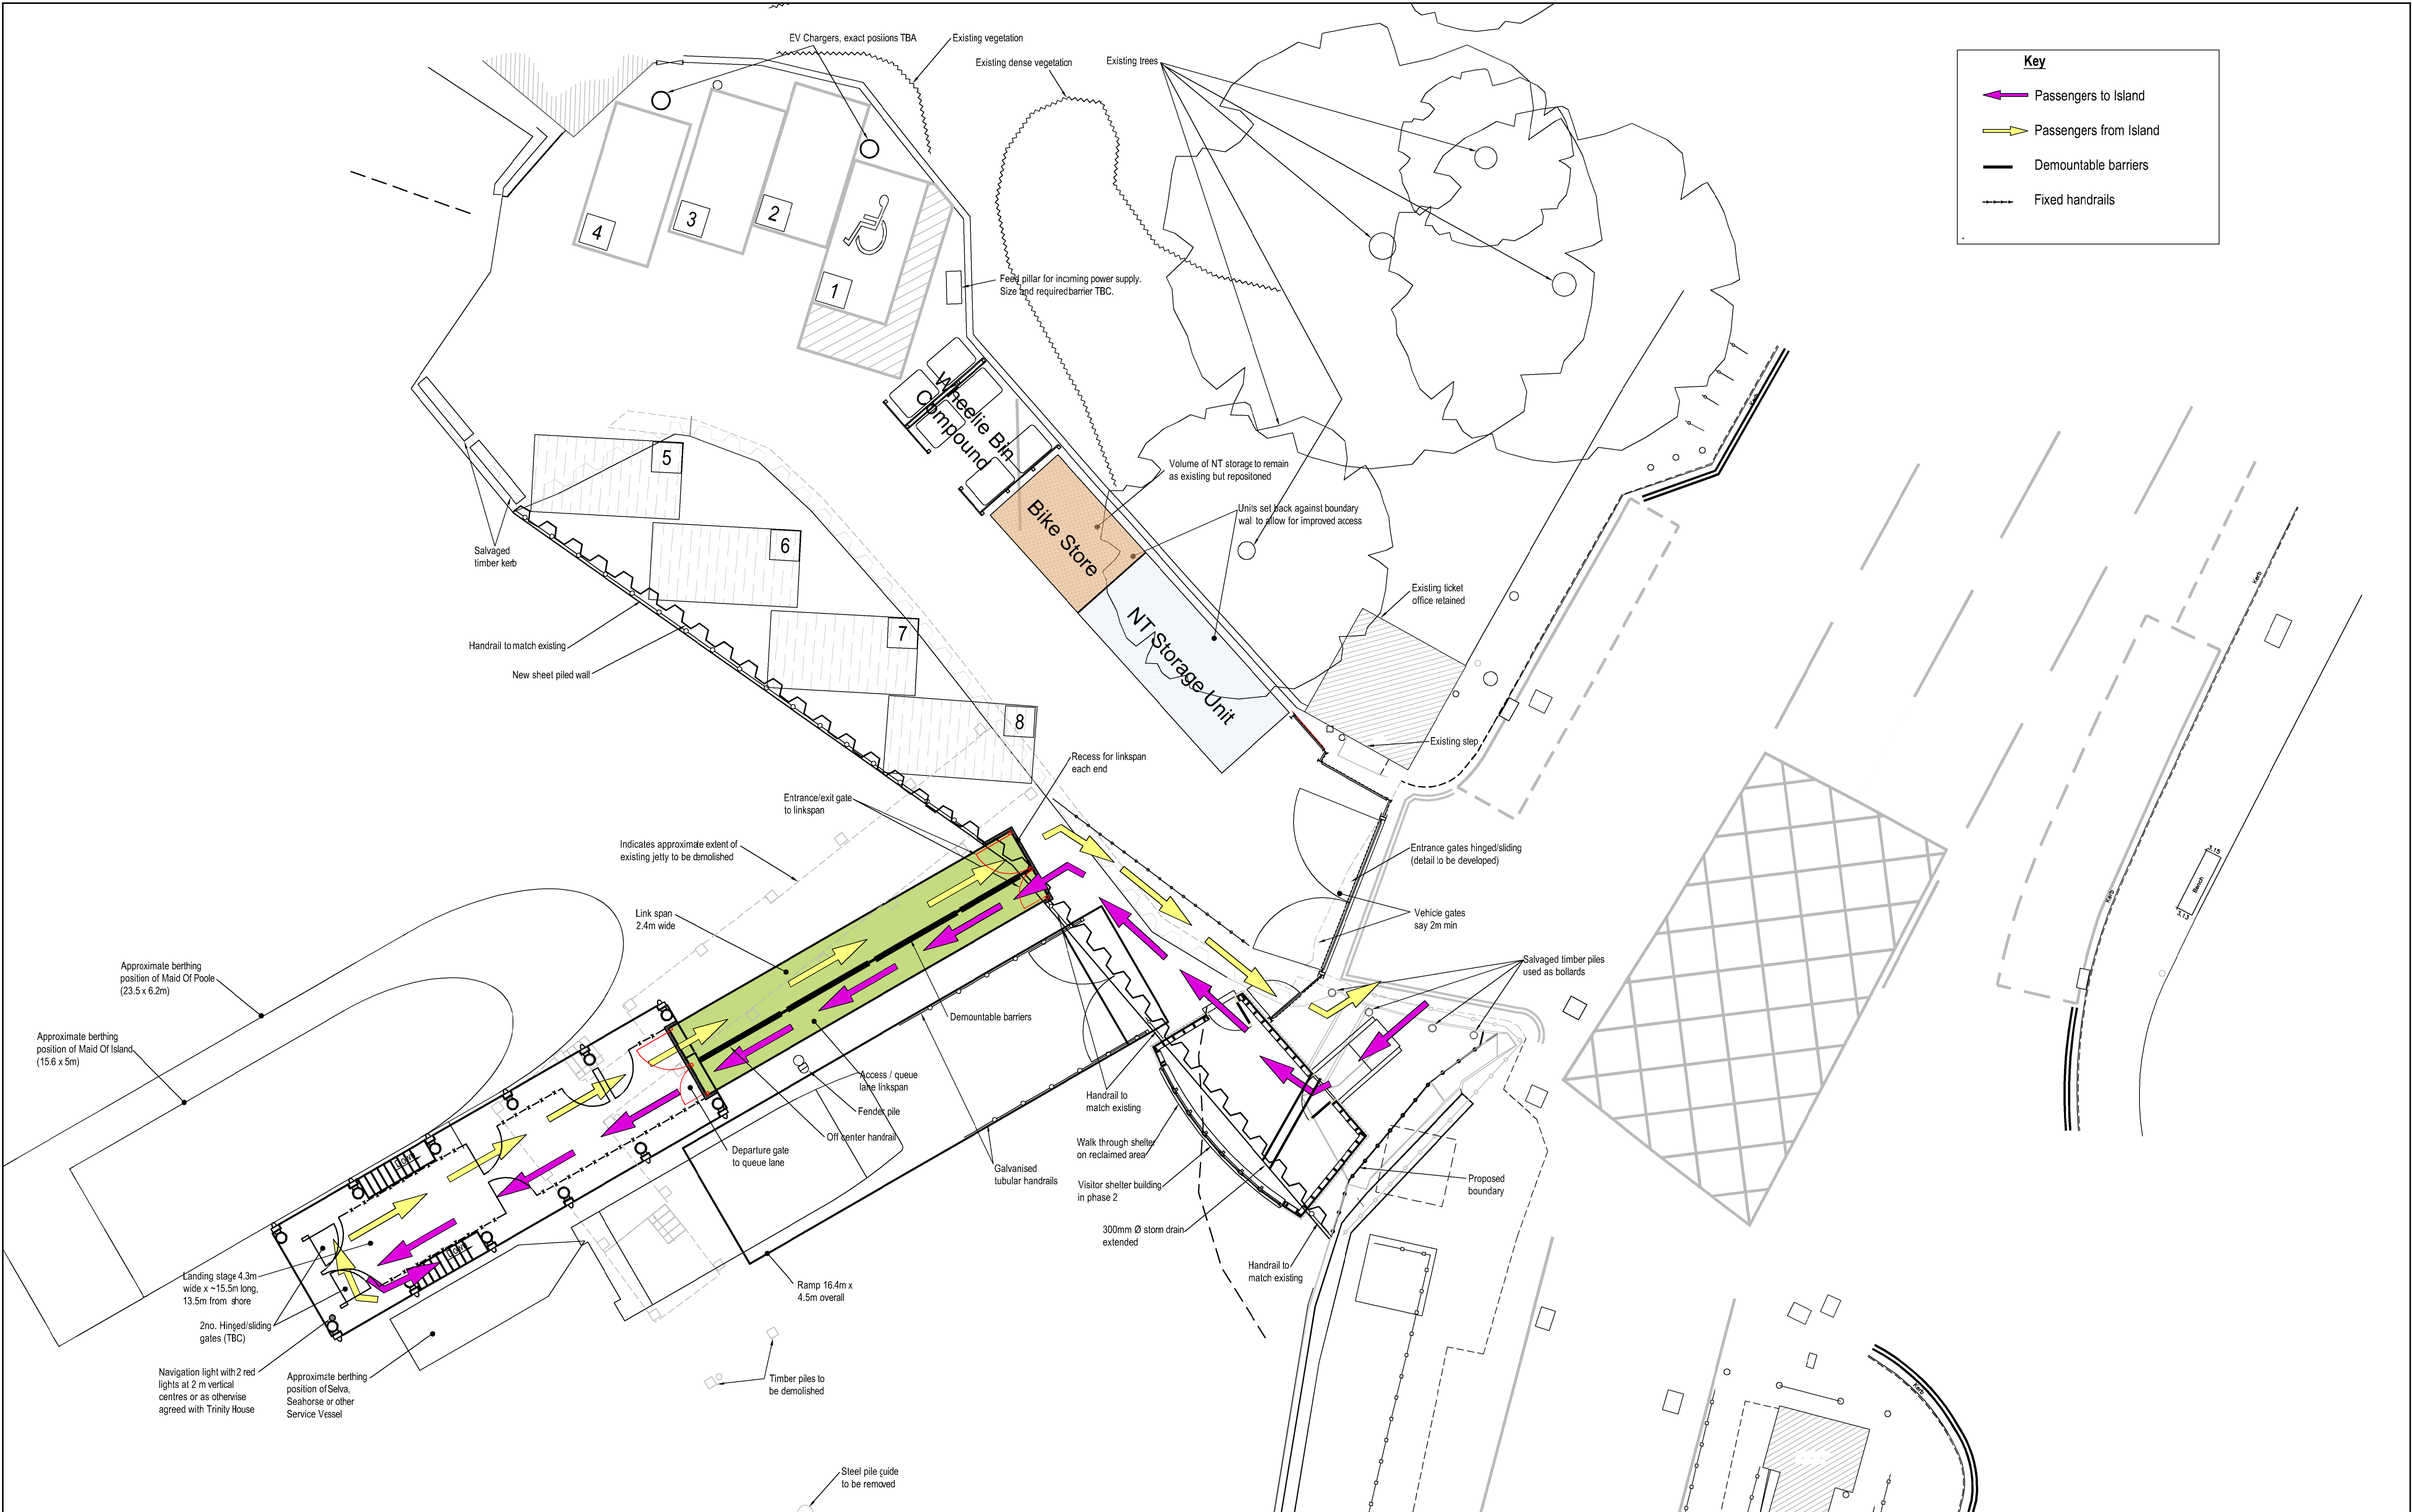

P10	09/12/2024	WP	UPDATED BIKE STORE LOCATION	JG	BAH
P09	10/09/2024	JEN	UPDATED	JG	BAH
P08	28/08/2024	JEN	UPDATED	JG	BAH
P07	04/07/2024	JEN	UPDATED	JG	BAH
P06	19/06/2024	JEN	UPDATED	JG	BAH
REV	DATE	BY	DESCRIPTION	CHK	APP

DRAWING STATUS:					
S0 - WORK IN PROGRESS					



Suite 1
Grosvenor House
Grosvenor Square
Southampton
SO15 2BE

T+ 44 (0) 238) 101 700
wsp.com

CLIENT:



NATIONAL TRUST

ARCHITECT:



PROJECT:



SANDBANKS FERRY BERTH

TITLE:

PROPOSED GENERAL ARRANGEMENT

SCALE @ A1:		CHECKED:		APPROVED:	
1:200		HW		BAH	
PROJECT NO:	DESIGNED:	DRAWN:	DATE:		
70104733		JEN	December 24		
DRAWING No:				REV:	
4733-WSP-XX-XX-DR-S-0301				P10	
© WSP UK Ltd					

File name: C:_CAD EXPORTS TO WORK\STRUCTURES\SANDBANKS PROPOSED DWG, printed on 19 June 2024 07:49:44, by Norman, Jane

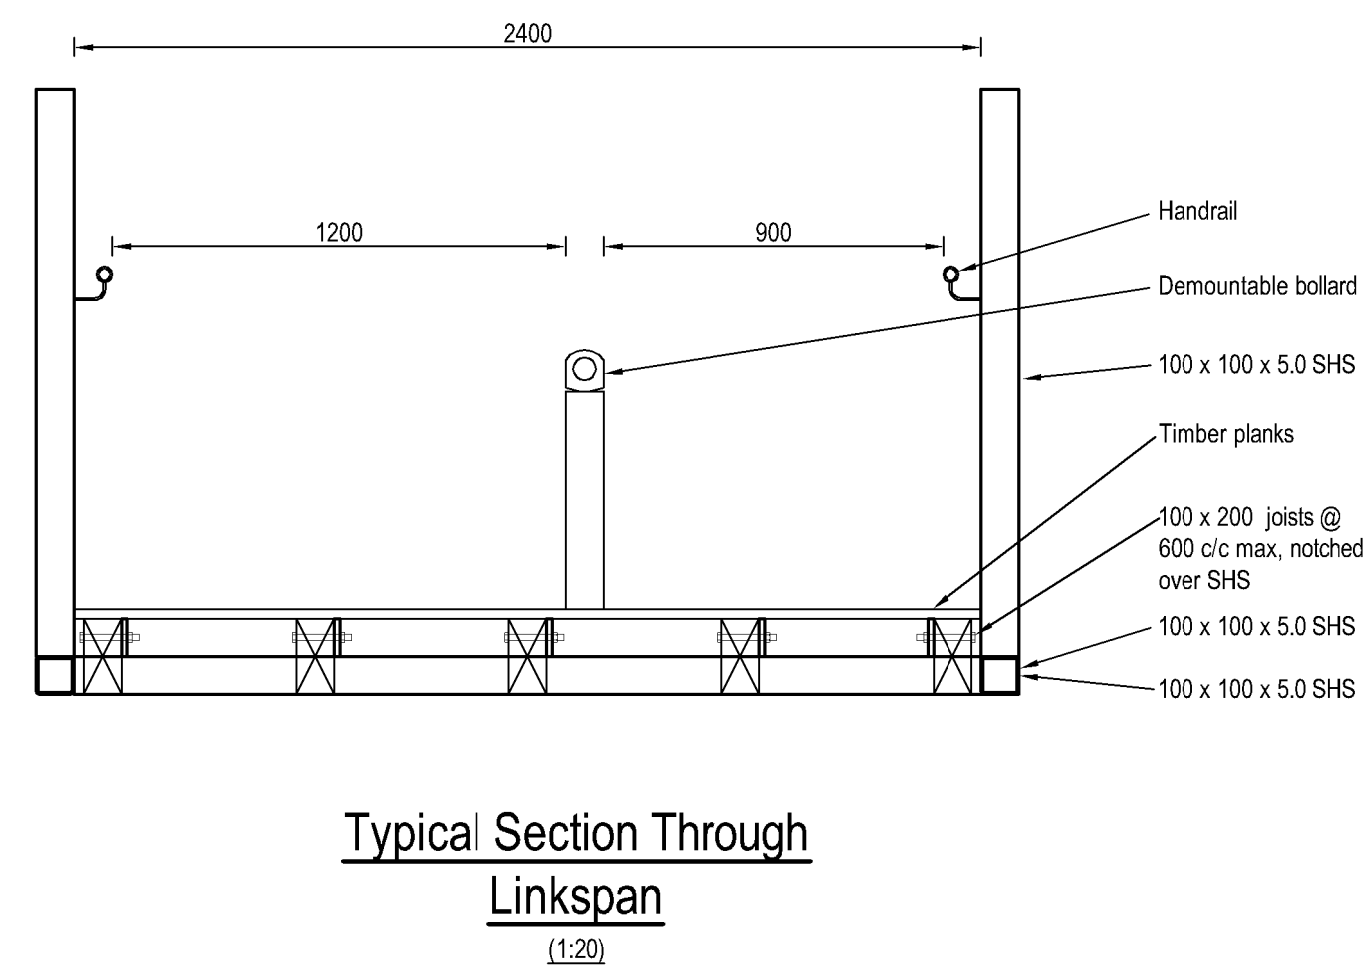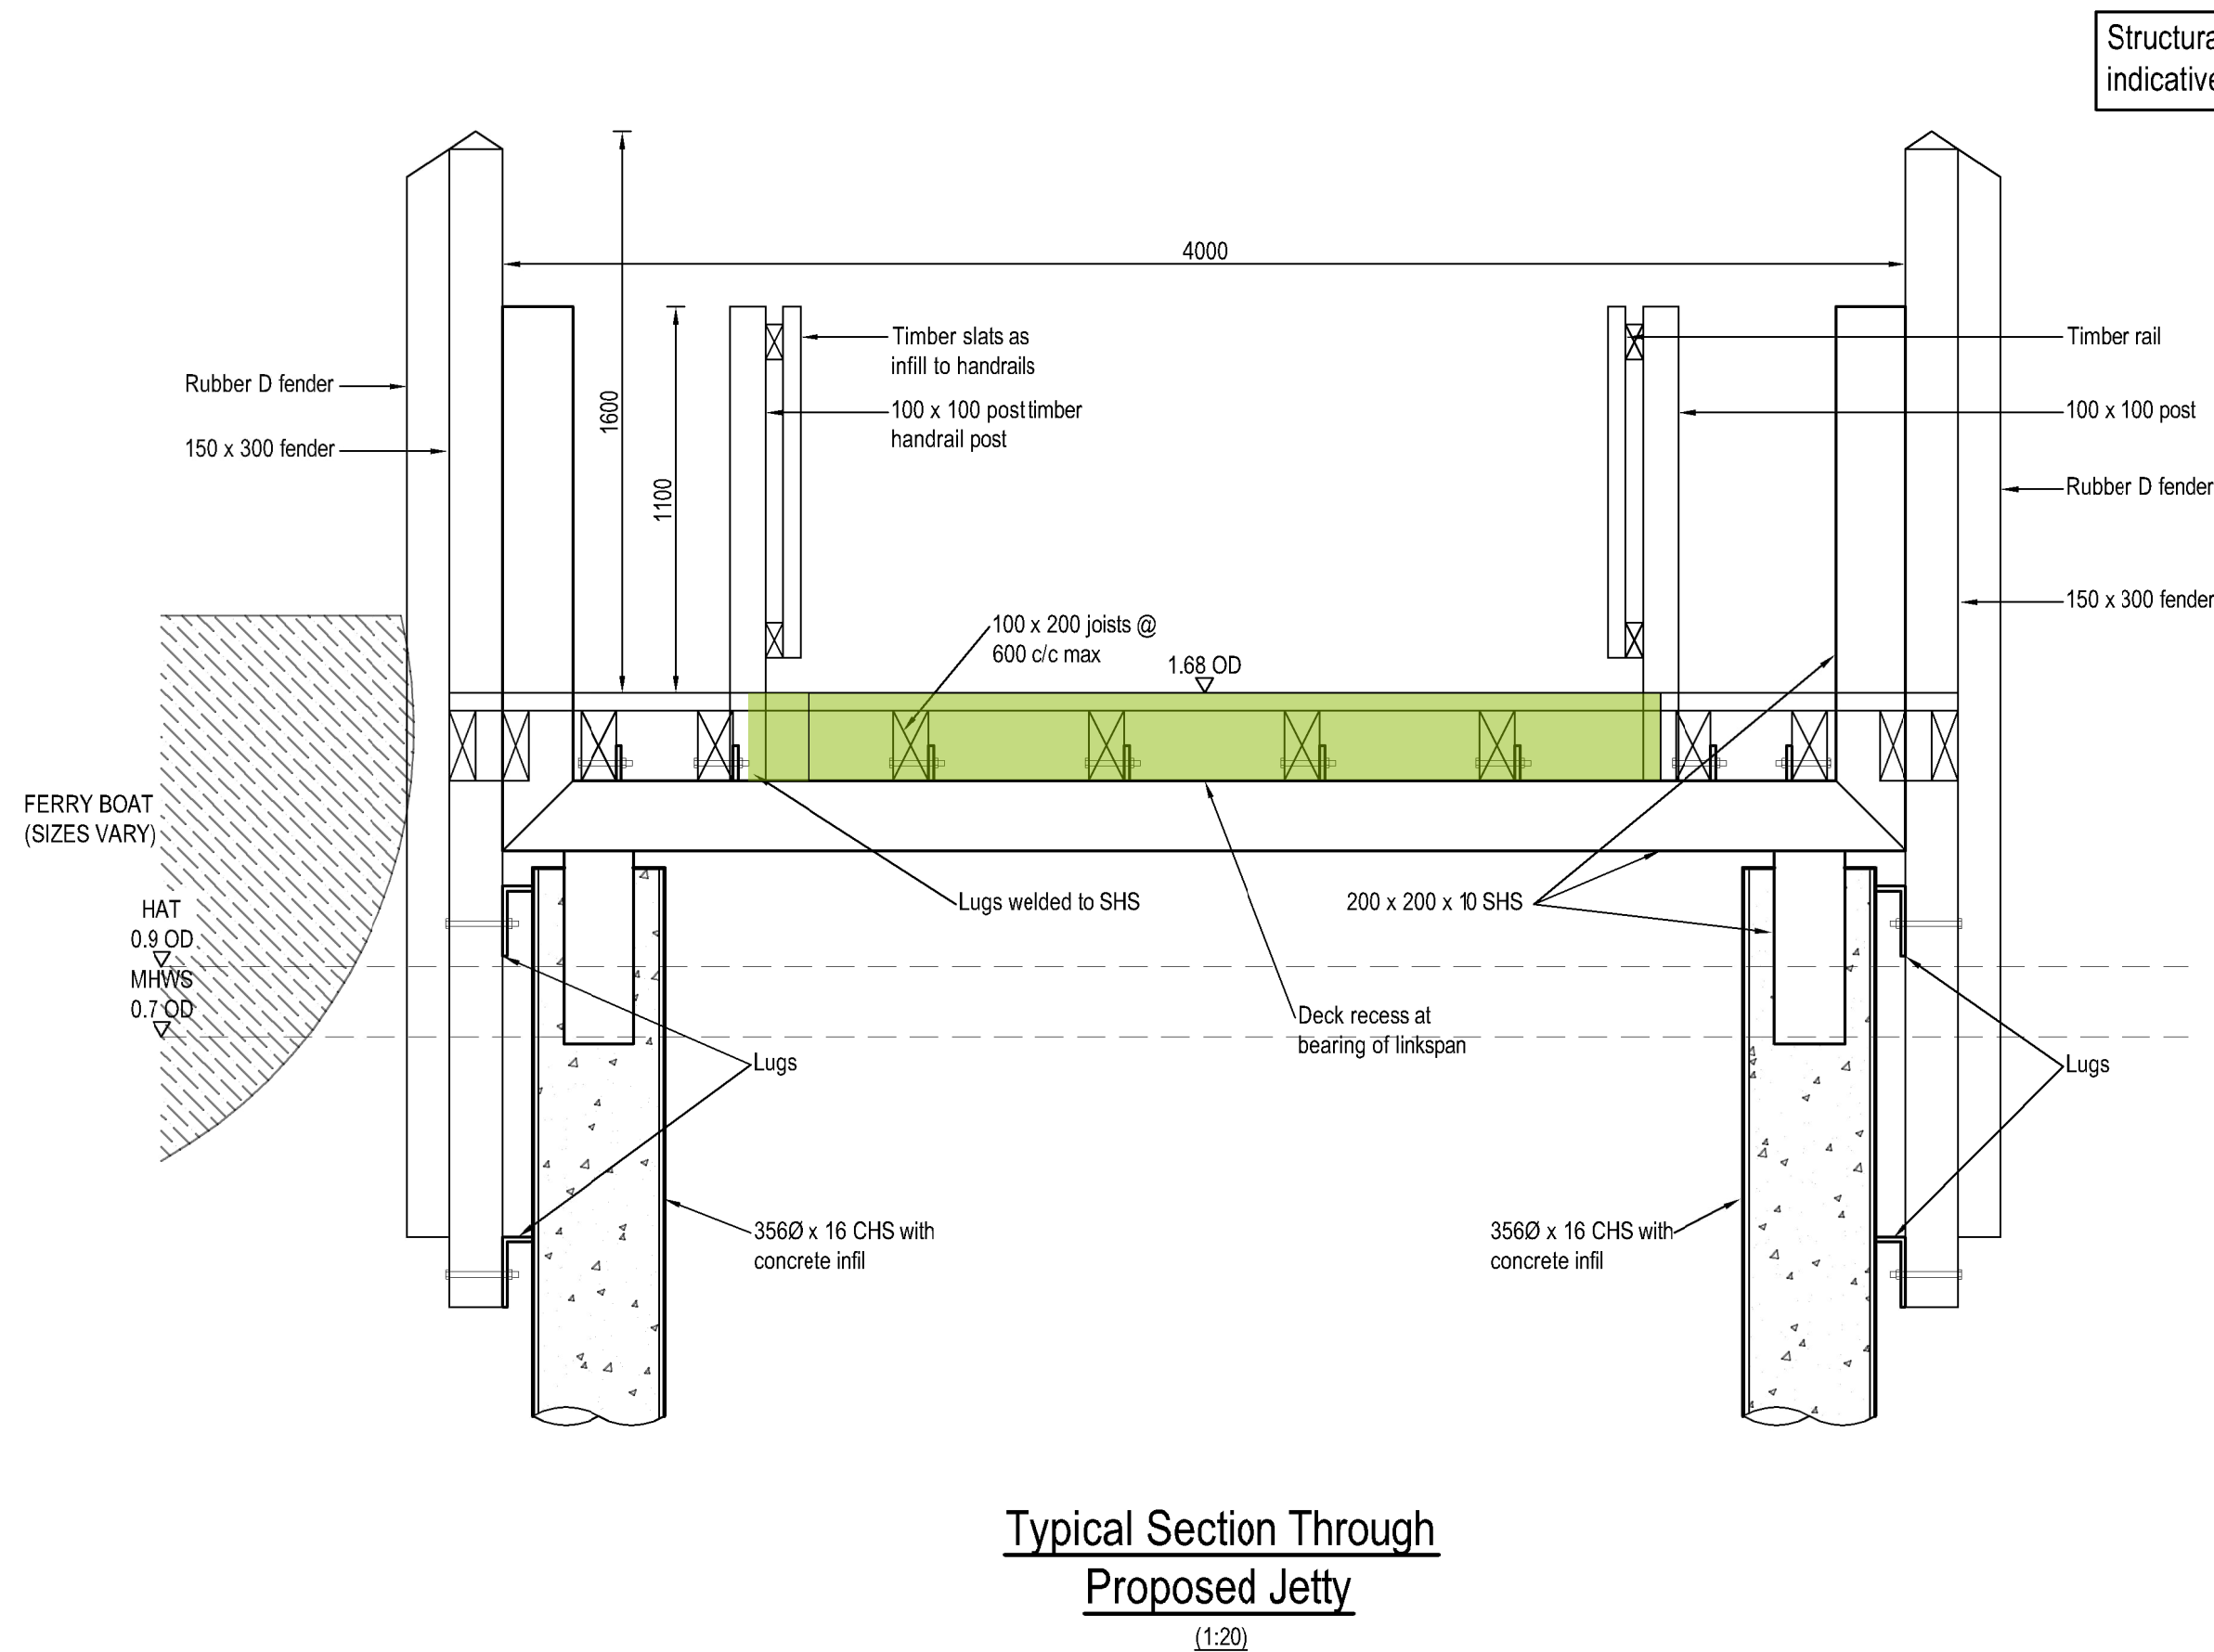

P04	19/06/2024	JEN	UPDATED	JG	BAH
P03	21/05/2024	JEN	UPDATED DRAWING SET	JG	BAH
P02	05/02/2024	JEN	UPDATED	BAH	BAH
P01	05/07/2023	JEN	PRELIMINARY ISSUE	HW	BAH
REV	DATE	BY	DESCRIPTION	CHK	APP

DRAWING STATUS:	S0 - WORK IN PROGRESS
-----------------	-----------------------



Suite 1
Grosvenor House
Grosvenor Square
Southampton
SO15 2BE

T+ 44 (0) 238) 101 700
wsp.com

CLIENT:



NATIONAL TRUST

ARCHITECT:



PROJECT:

SANDBANKS FERRY BERTH

TITLE:

PROPOSED CROSS SECTION THROUGH JETTY

SCALE @ A1:

1:20

CHECKED:

HW

APPROVED:

BAH

PROJECT No:

70104733

DESIGNED:

JEN

DATE:

July 23

DRAWING No:


4733-WSP-XX-XX-DR-S-0322

REV:

P04

© WSP UK Ltd

DO NOT SCALE

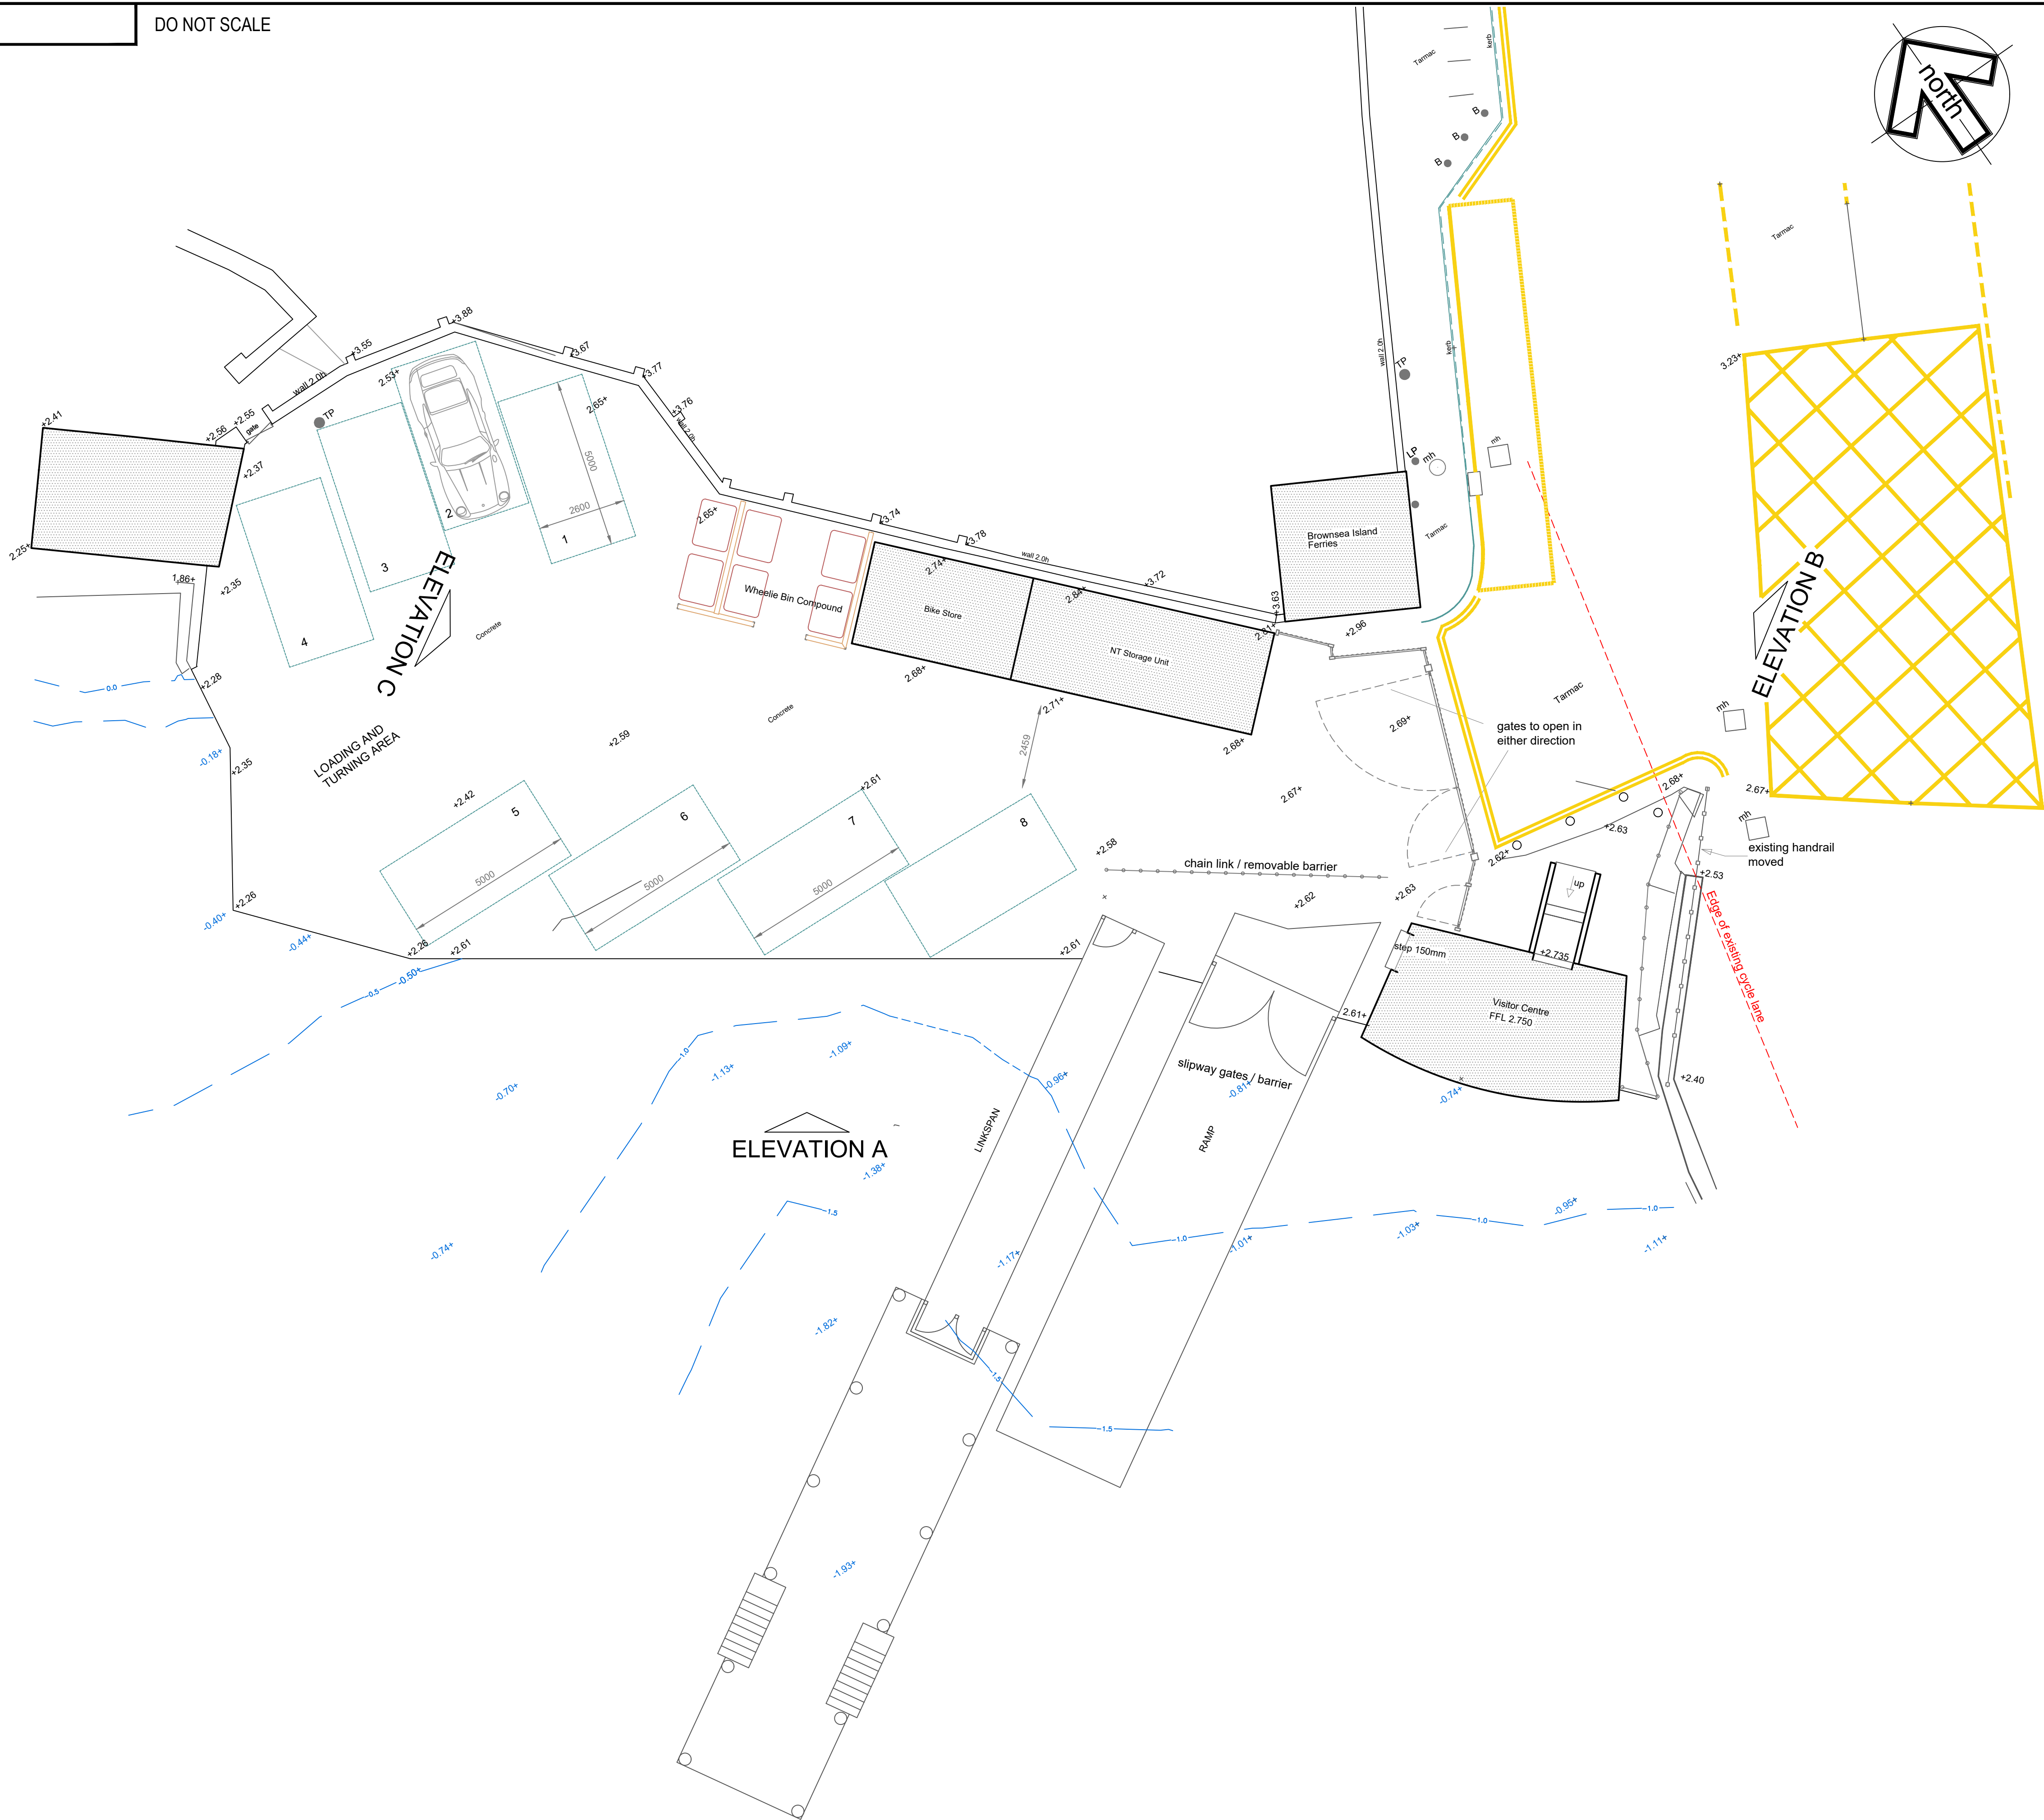

NOTES

1. ALL DIMENSIONS ARE IN MILLIMETRES, UNLESS NOTED OTHERWISE.
2. ALL LEVELS ARE IN METRES ABOVE ORDNANCE DATUM (MARKED $\pm 0.00m$ ODN).

REVISIONS					
REV	DATE	DESCRIPTION	BY	CHK	APP
A	27.09.24	Gate details revised	cm	cm	cm
B	05.12.24	Location of Bike and NT Store mirrored	cm	cm	cm

CLIENT

PROJECT
SANDBANKS FERRY BERTH,
POOLE, DORSET

TITLE

SHORESIDE FACILITIES
PROPOSED LAYOUT




Clive Moore
Architectural Services / Gwasanaethau Pensaerïol

Helyg, Yr Afa, Pwllheli
Gwynedd LL53 5SL
Tel +44 (0)1758701711
Mobile 07920561942
Email: clivemoore@macrate.me

TENDER ISSUE					
DRAWN n		CHECKED		APPROVED	
DATE 05.12.24		SCALE 1:100		REF.	
DRAWING No. 2301.20.0				No 01	REVISION B


NOTES

1. ALL DIMENSIONS ARE IN MILLIMETRES, UNLESS NOTED OTHERWISE.
2. ALL LEVELS ARE IN METRES ABOVE ORDNANCE DATUM (MARKED ±0.00m ODN).

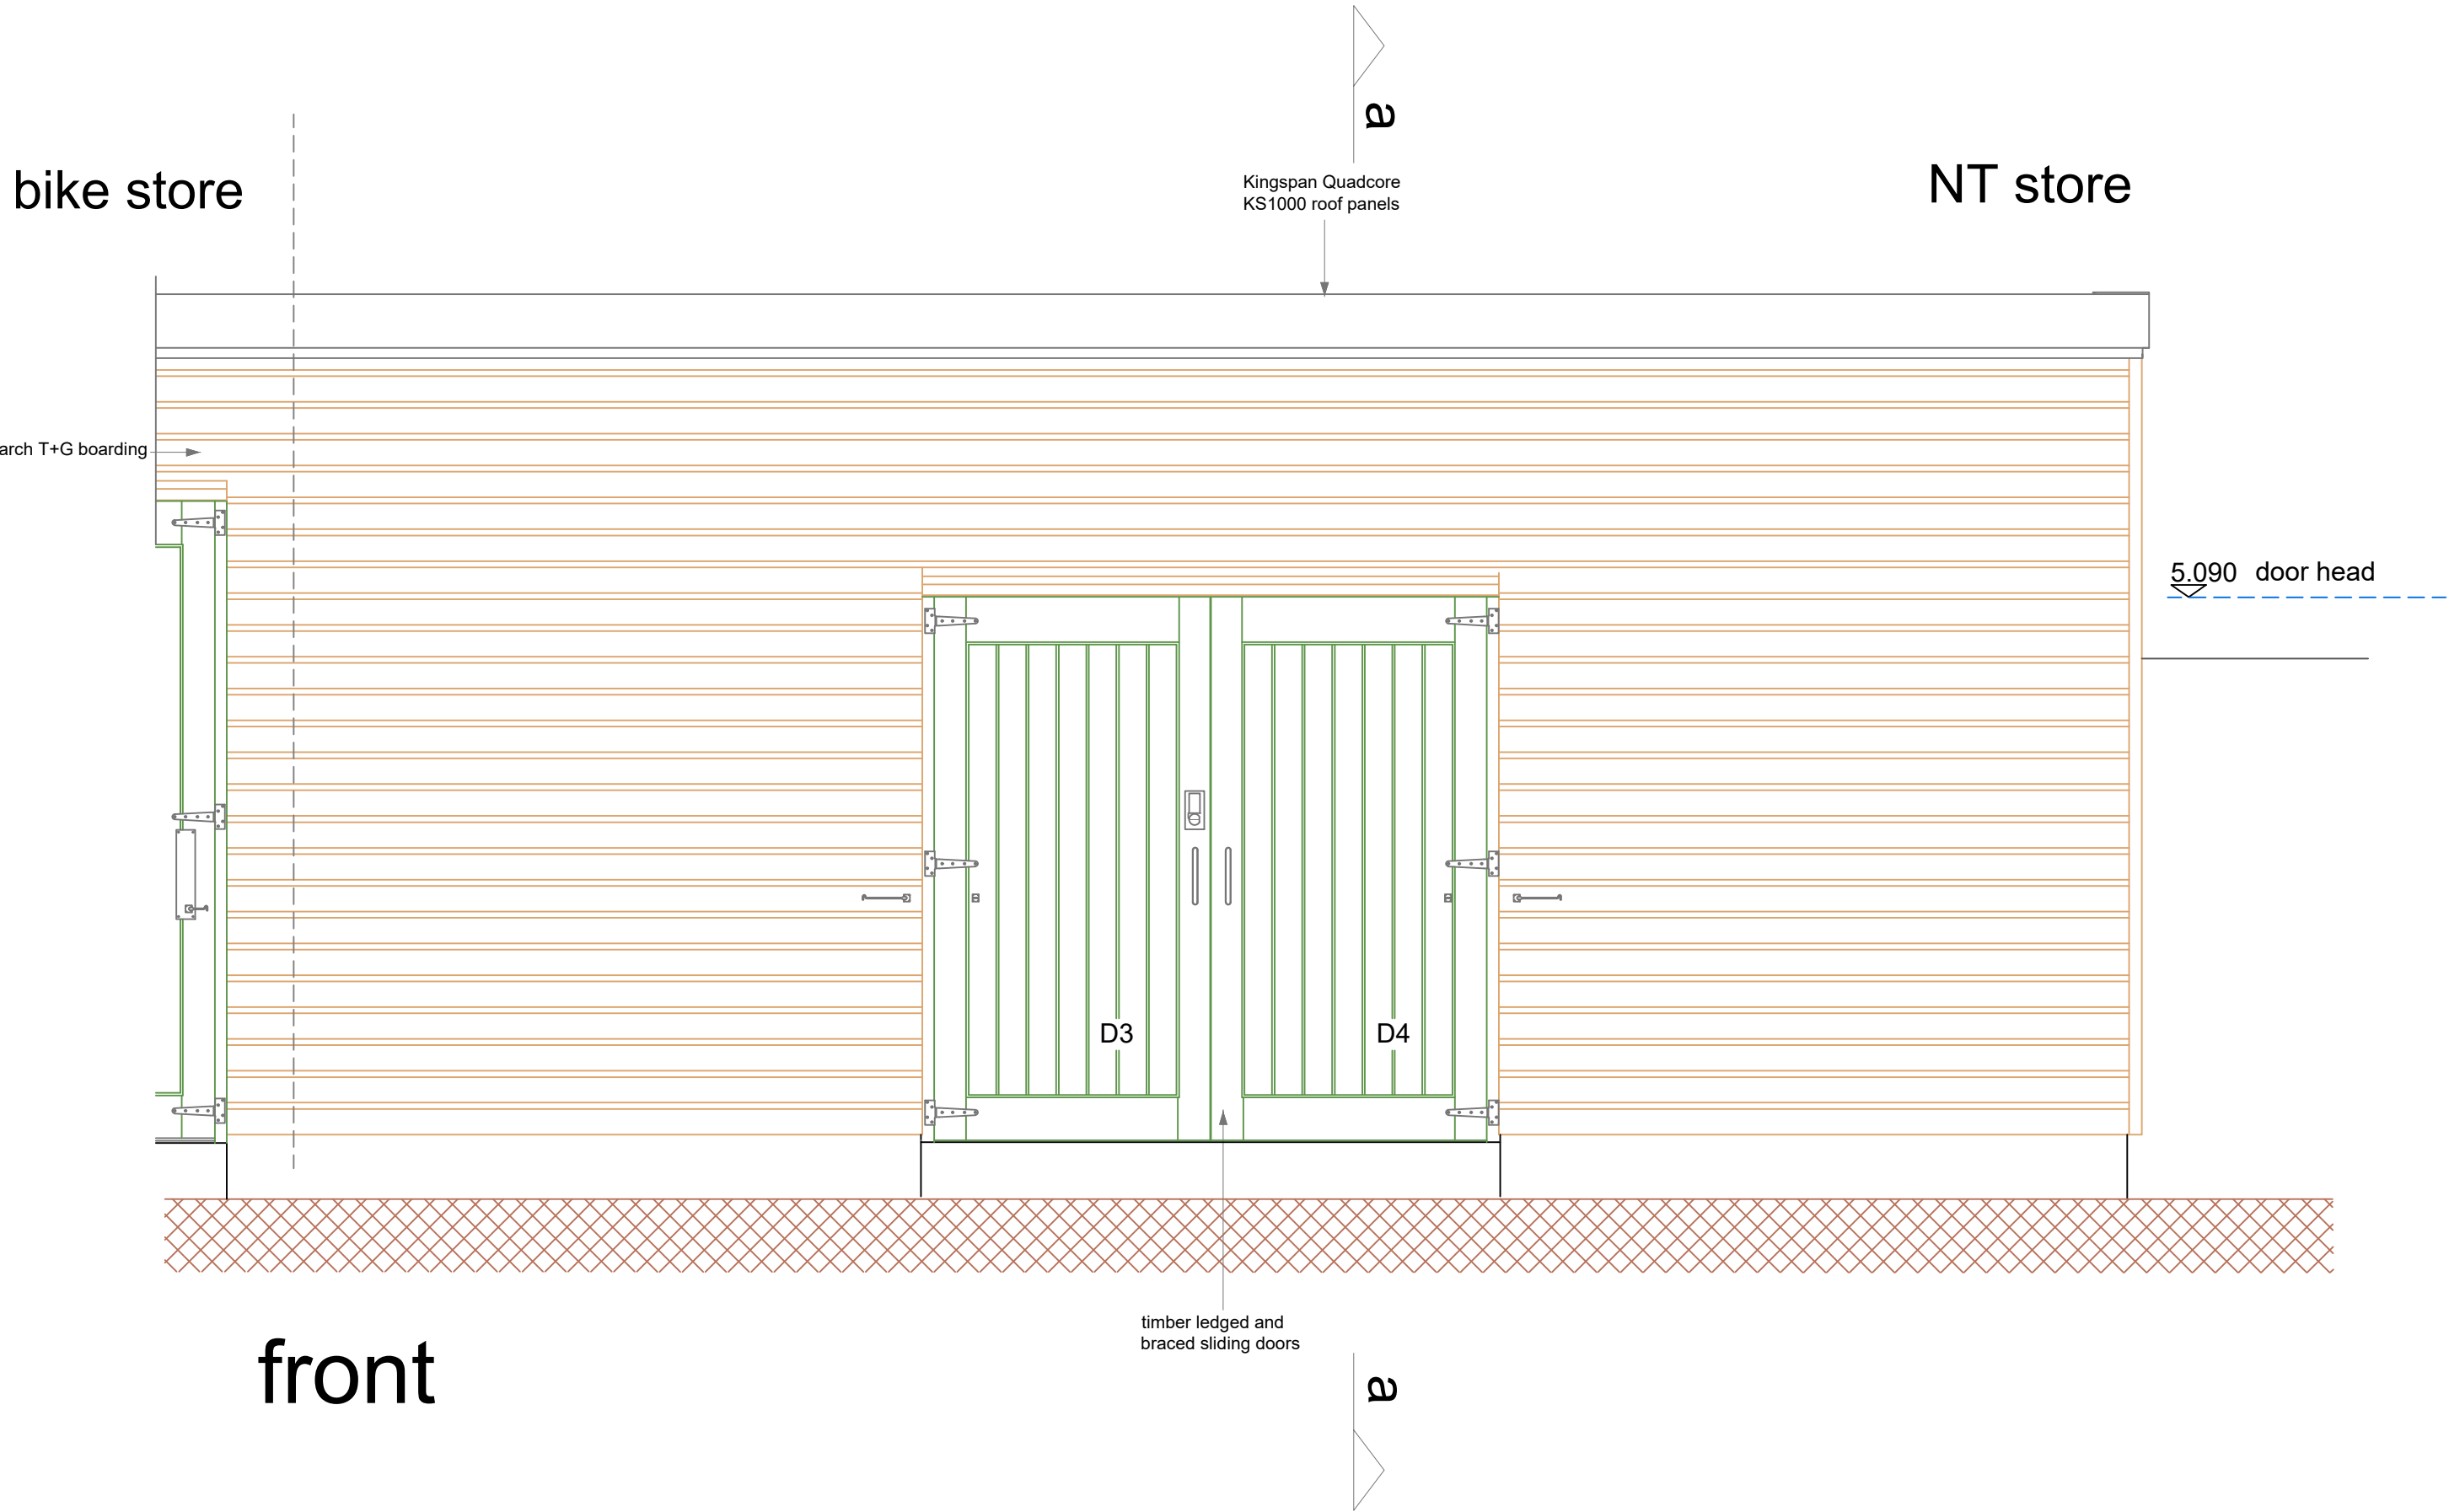


front

6.230 ridge
5.685 eaves
4.800 top wall
2.900 slab level

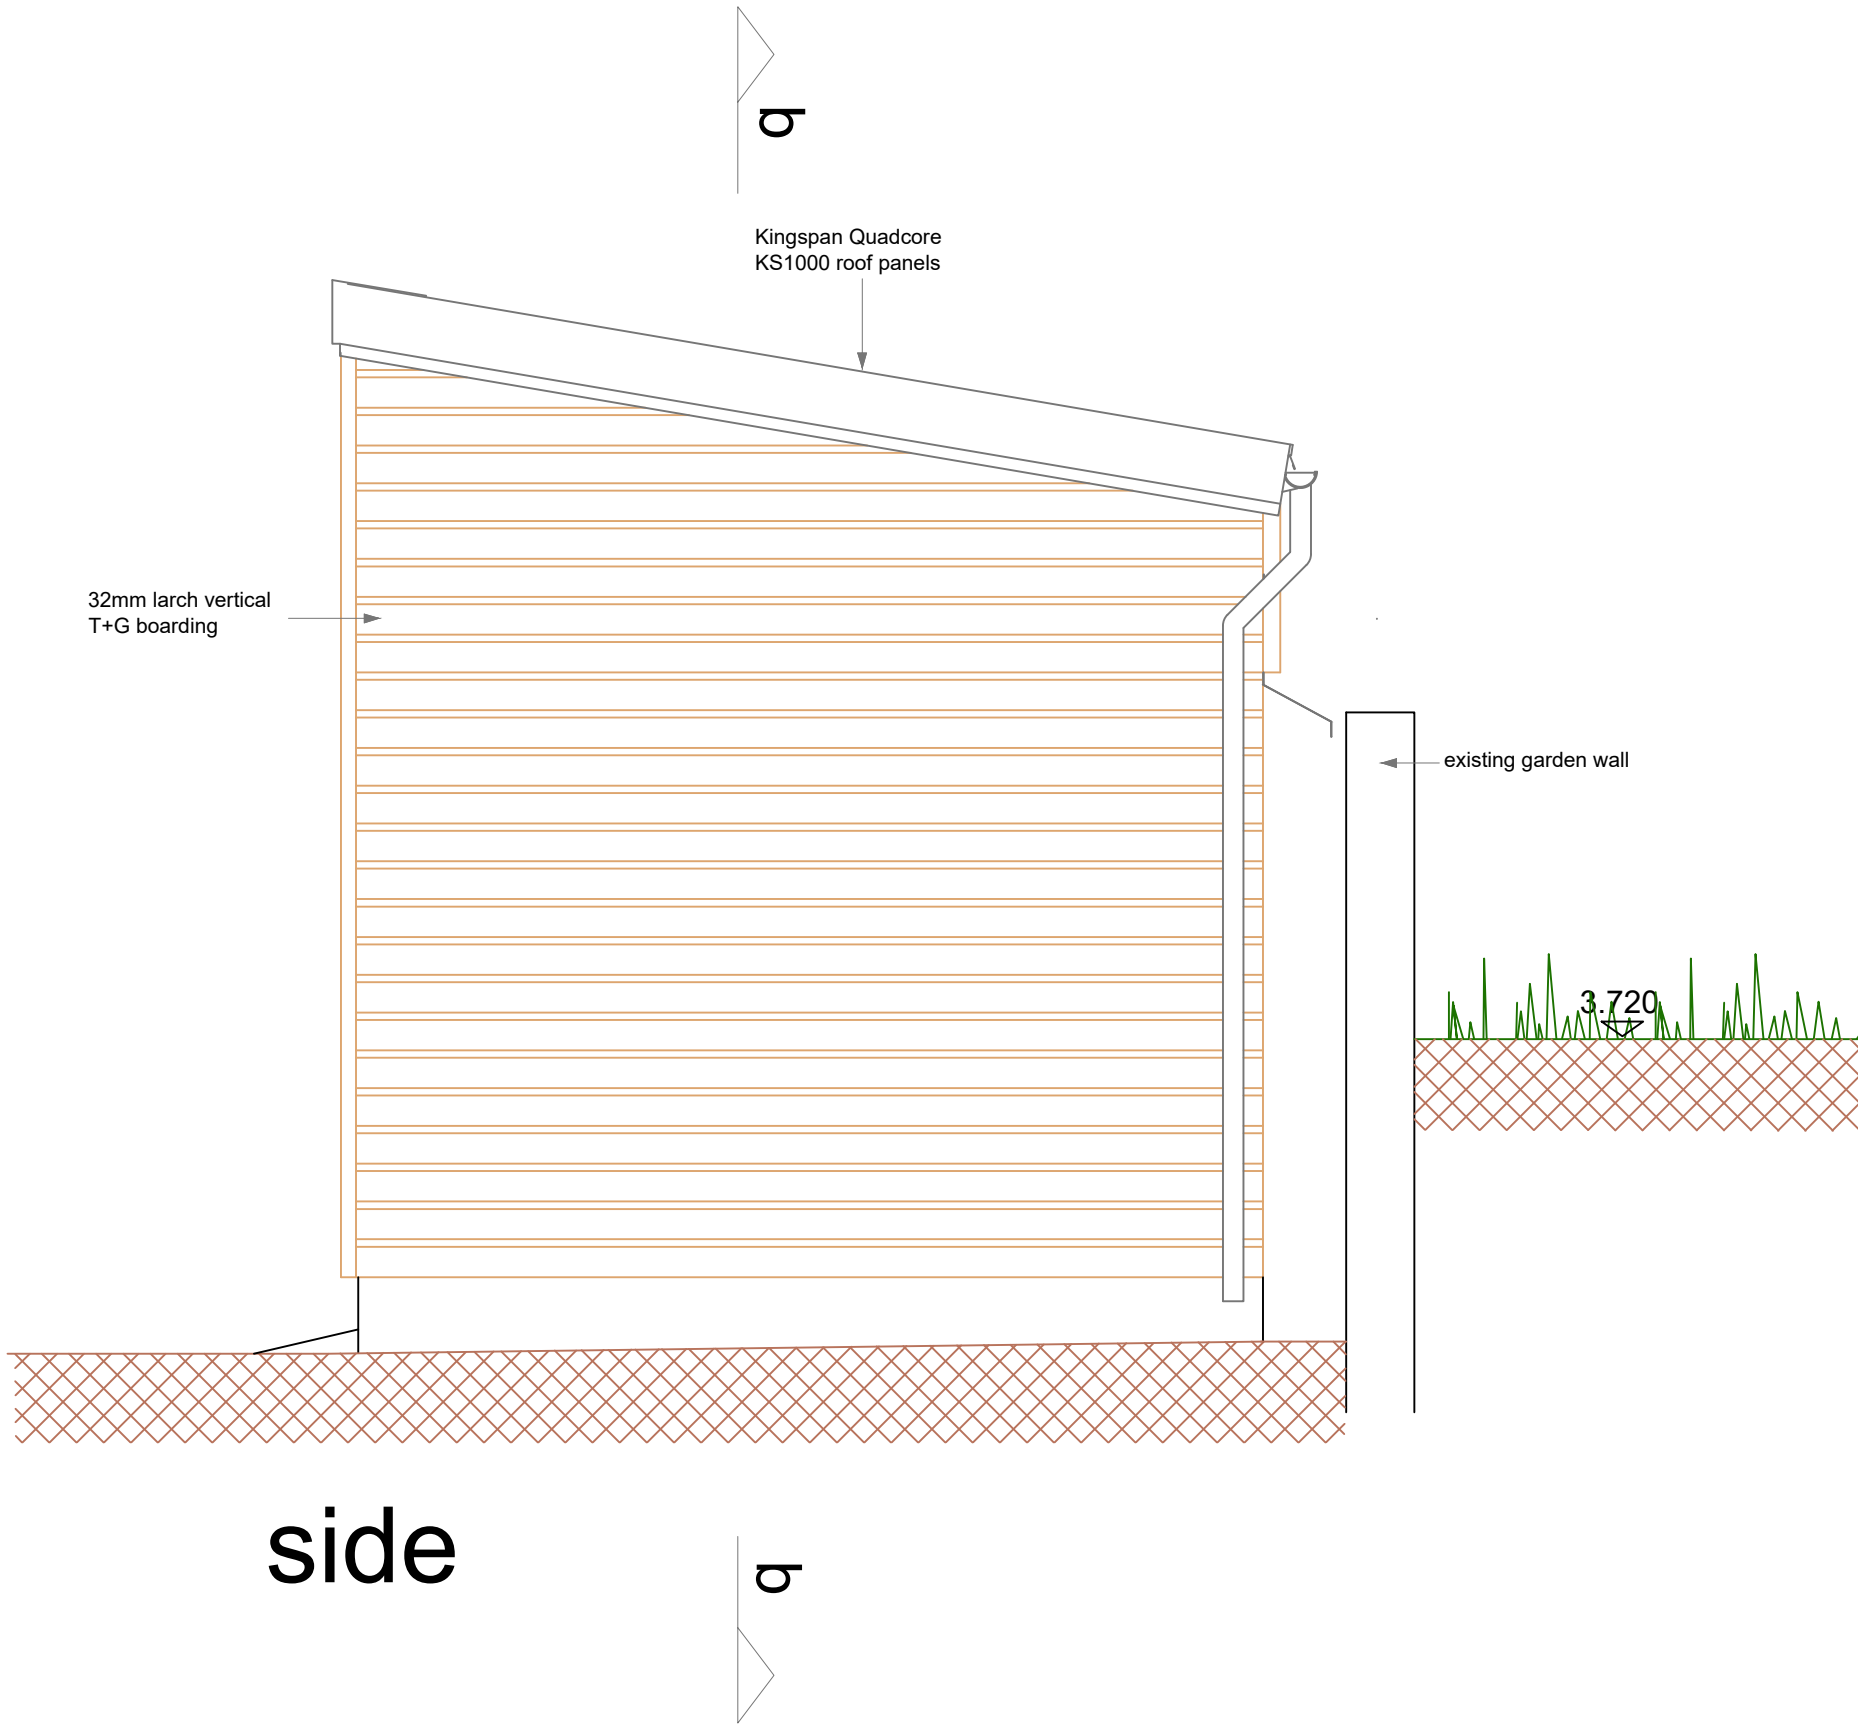

side

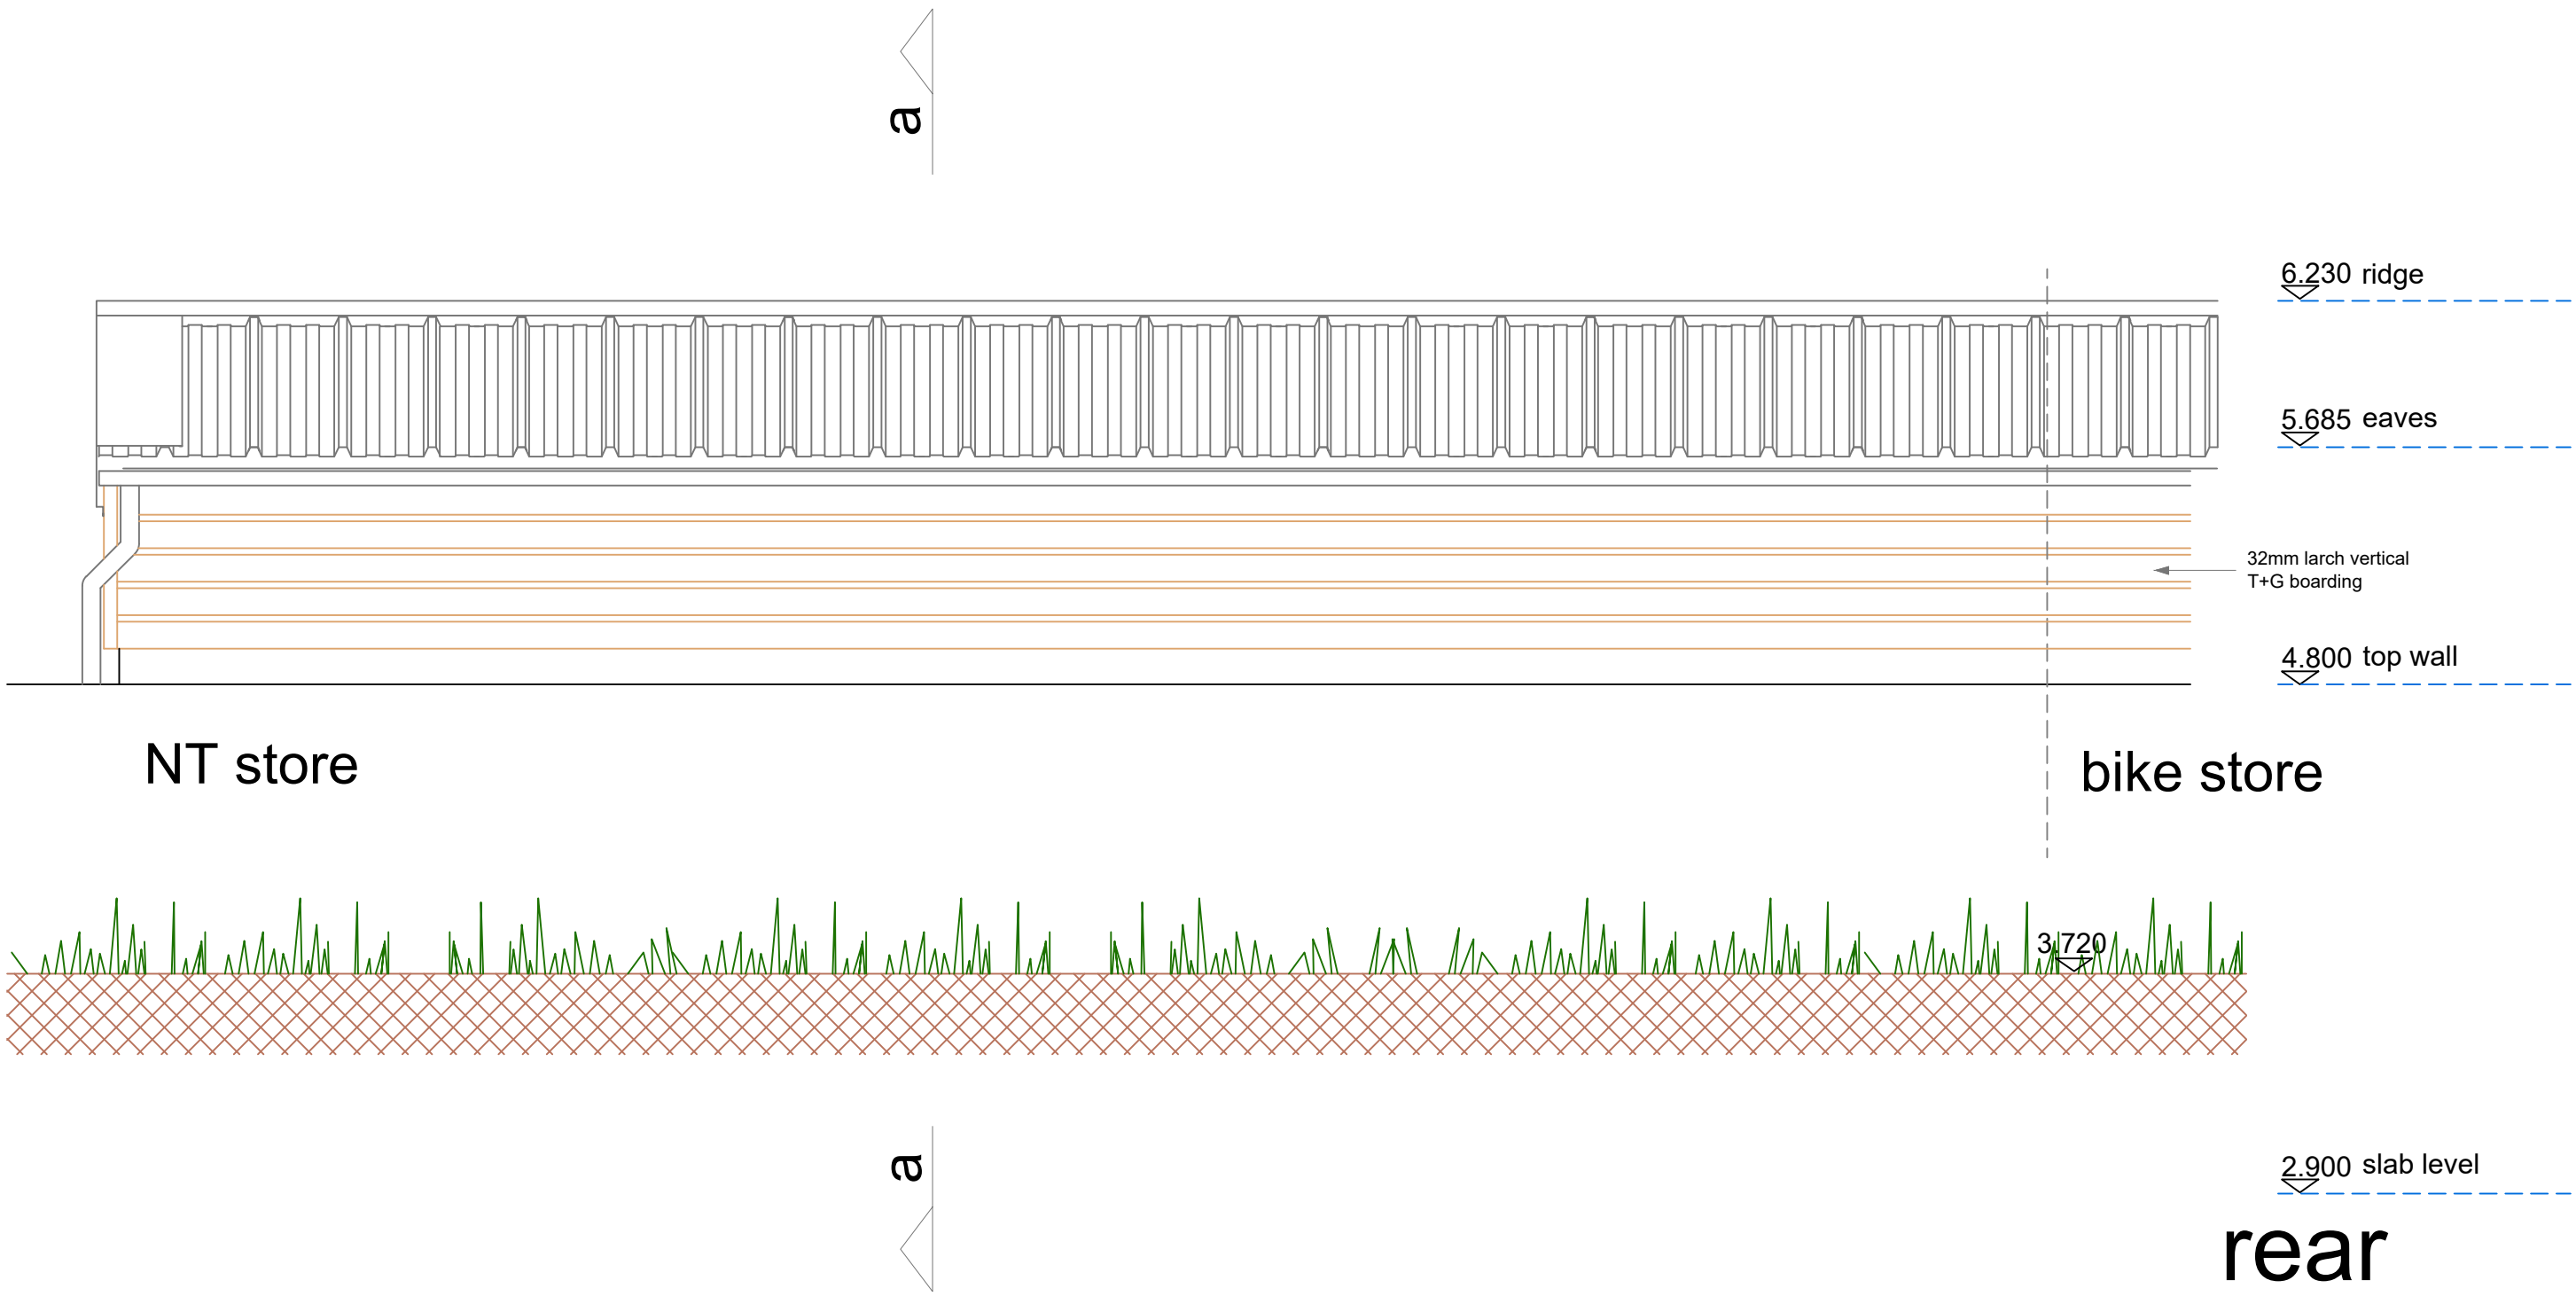

rear

REVISIONS					
REV	DATE	DESCRIPTION	BY	CHK	APP
A	27.09.24	Details of doors revised	cm	cm	cm
B	05.12.24	Harding and location of unit revised	cm	cm	cm

CLIENT

PROJECT
SANDBANKS FERRY BERTH, POOLE, DORSET

TITLE
SHORESIDE FACILITIES NT STORE- ELEVATIONS



Clive Moore
Architectural Services / Gwasanaethau Pensaerïol


Helyg, Yr Afa, Porthall
Gwynedd LL53 5SL
Tel +44 (0)1758701711
Mobile 07909561942
Email: clivemoore@macrate.me

TENDER ISSUE					
DRAWN	CHECKED	APPROVED			
cm					
DATE	SCALE	REF.			
05.12.24	1:25				
DRAWING No.	SUITABILITY	REVISION			
2301.20.2	02	B			


DO NOT SCALE

NOTES


1. ALL DIMENSIONS ARE IN MILLIMETRES, UNLESS NOTED OTHERWISE.
2. ALL LEVELS ARE IN METRES ABOVE ORDNANCE DATUM (MARKED ±0.00m ODN).

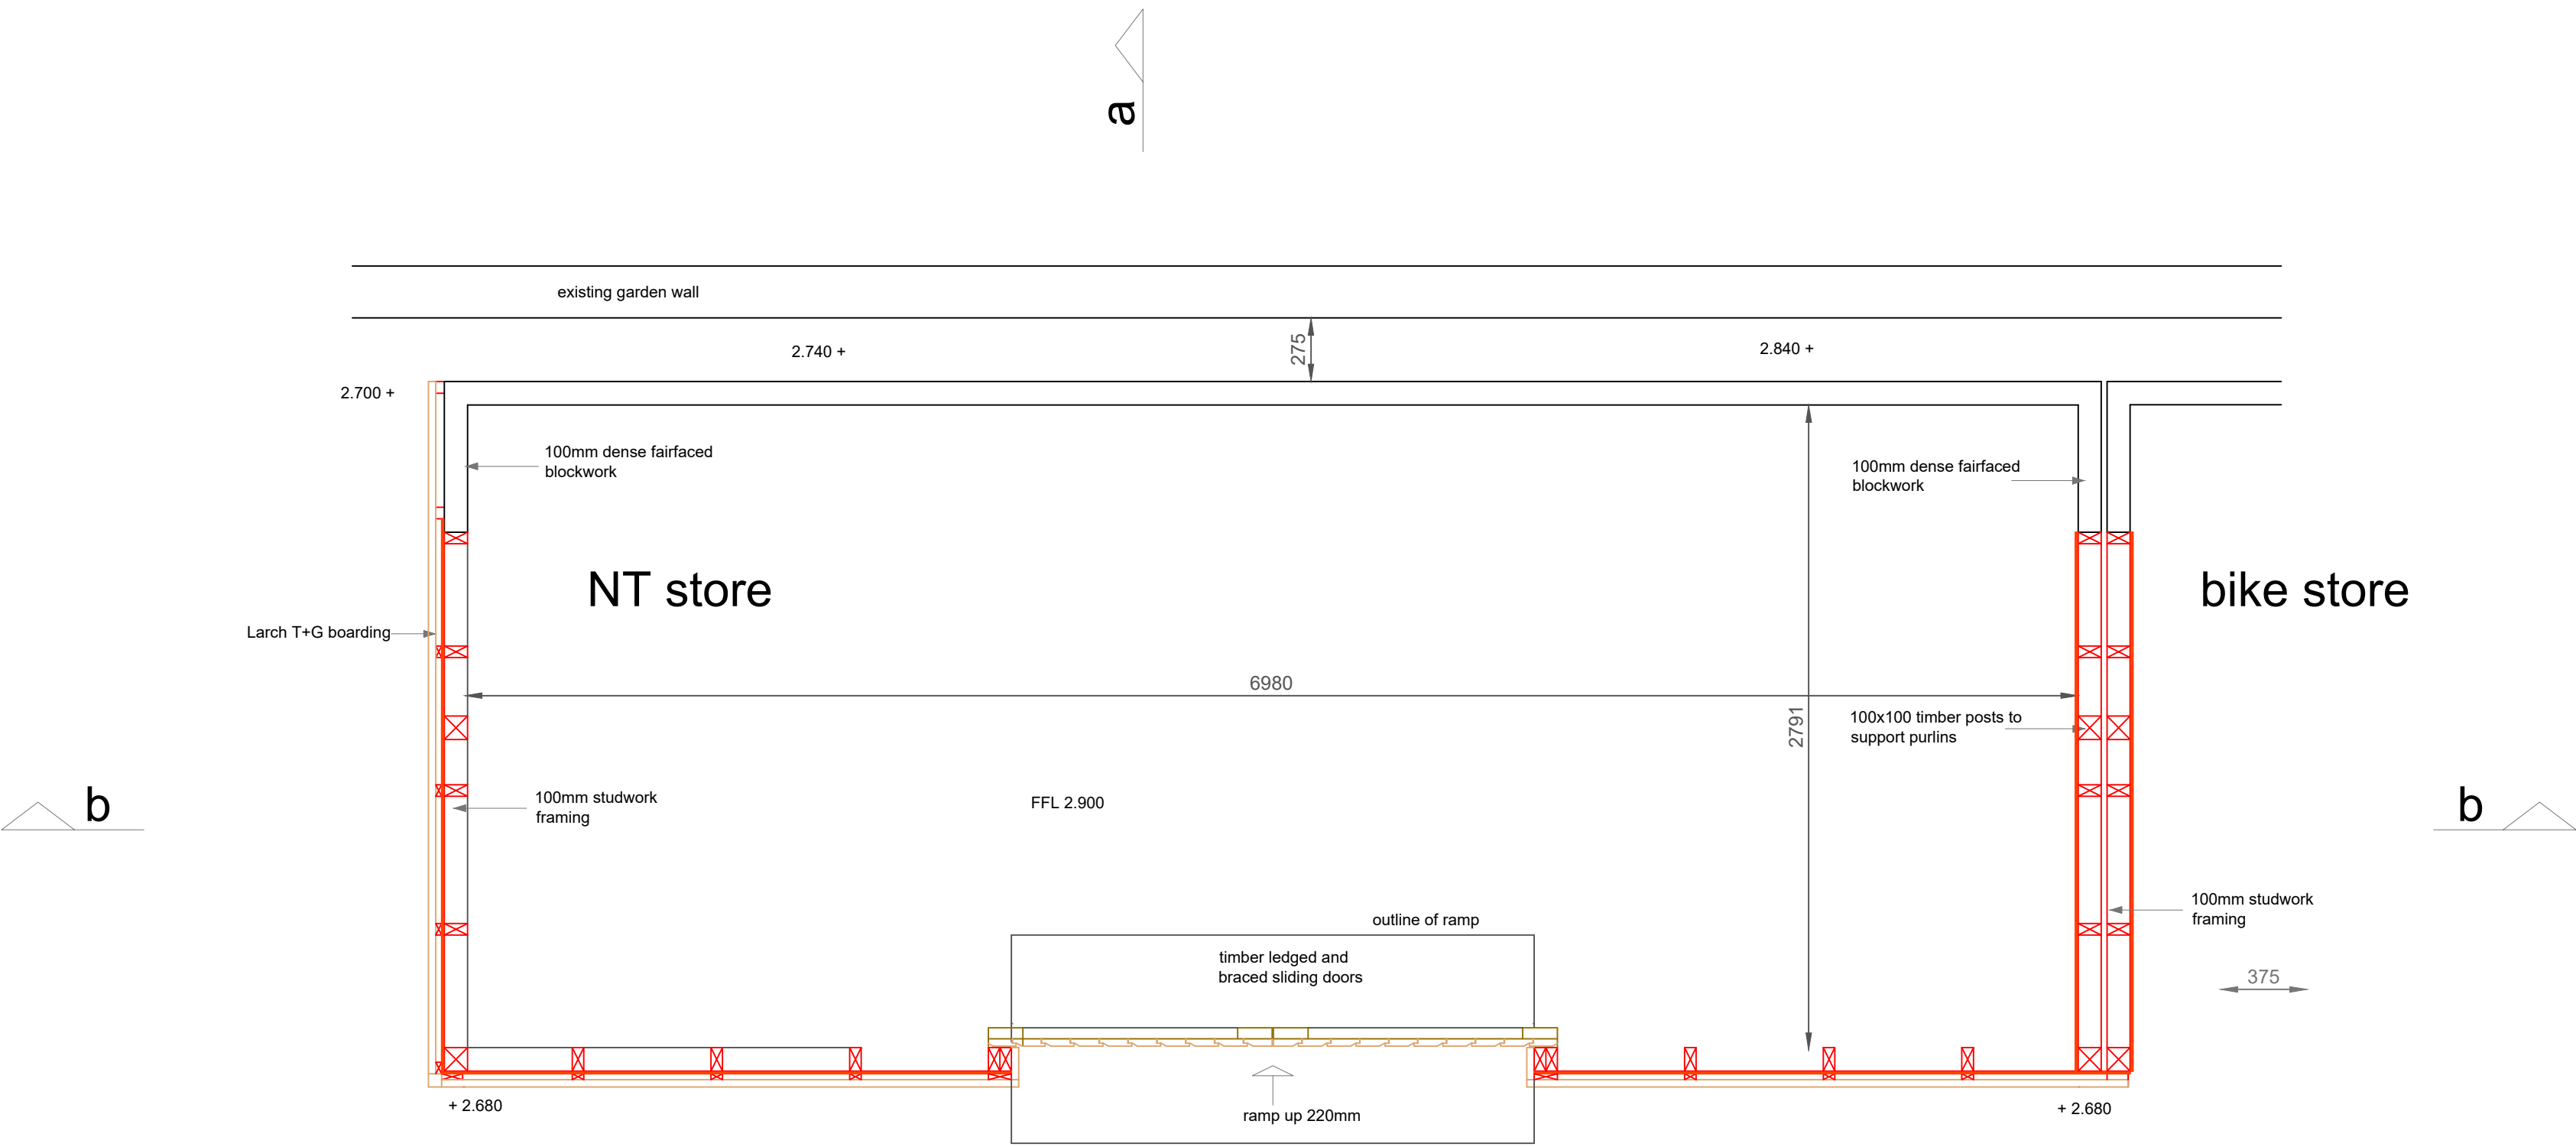

plan /1:25

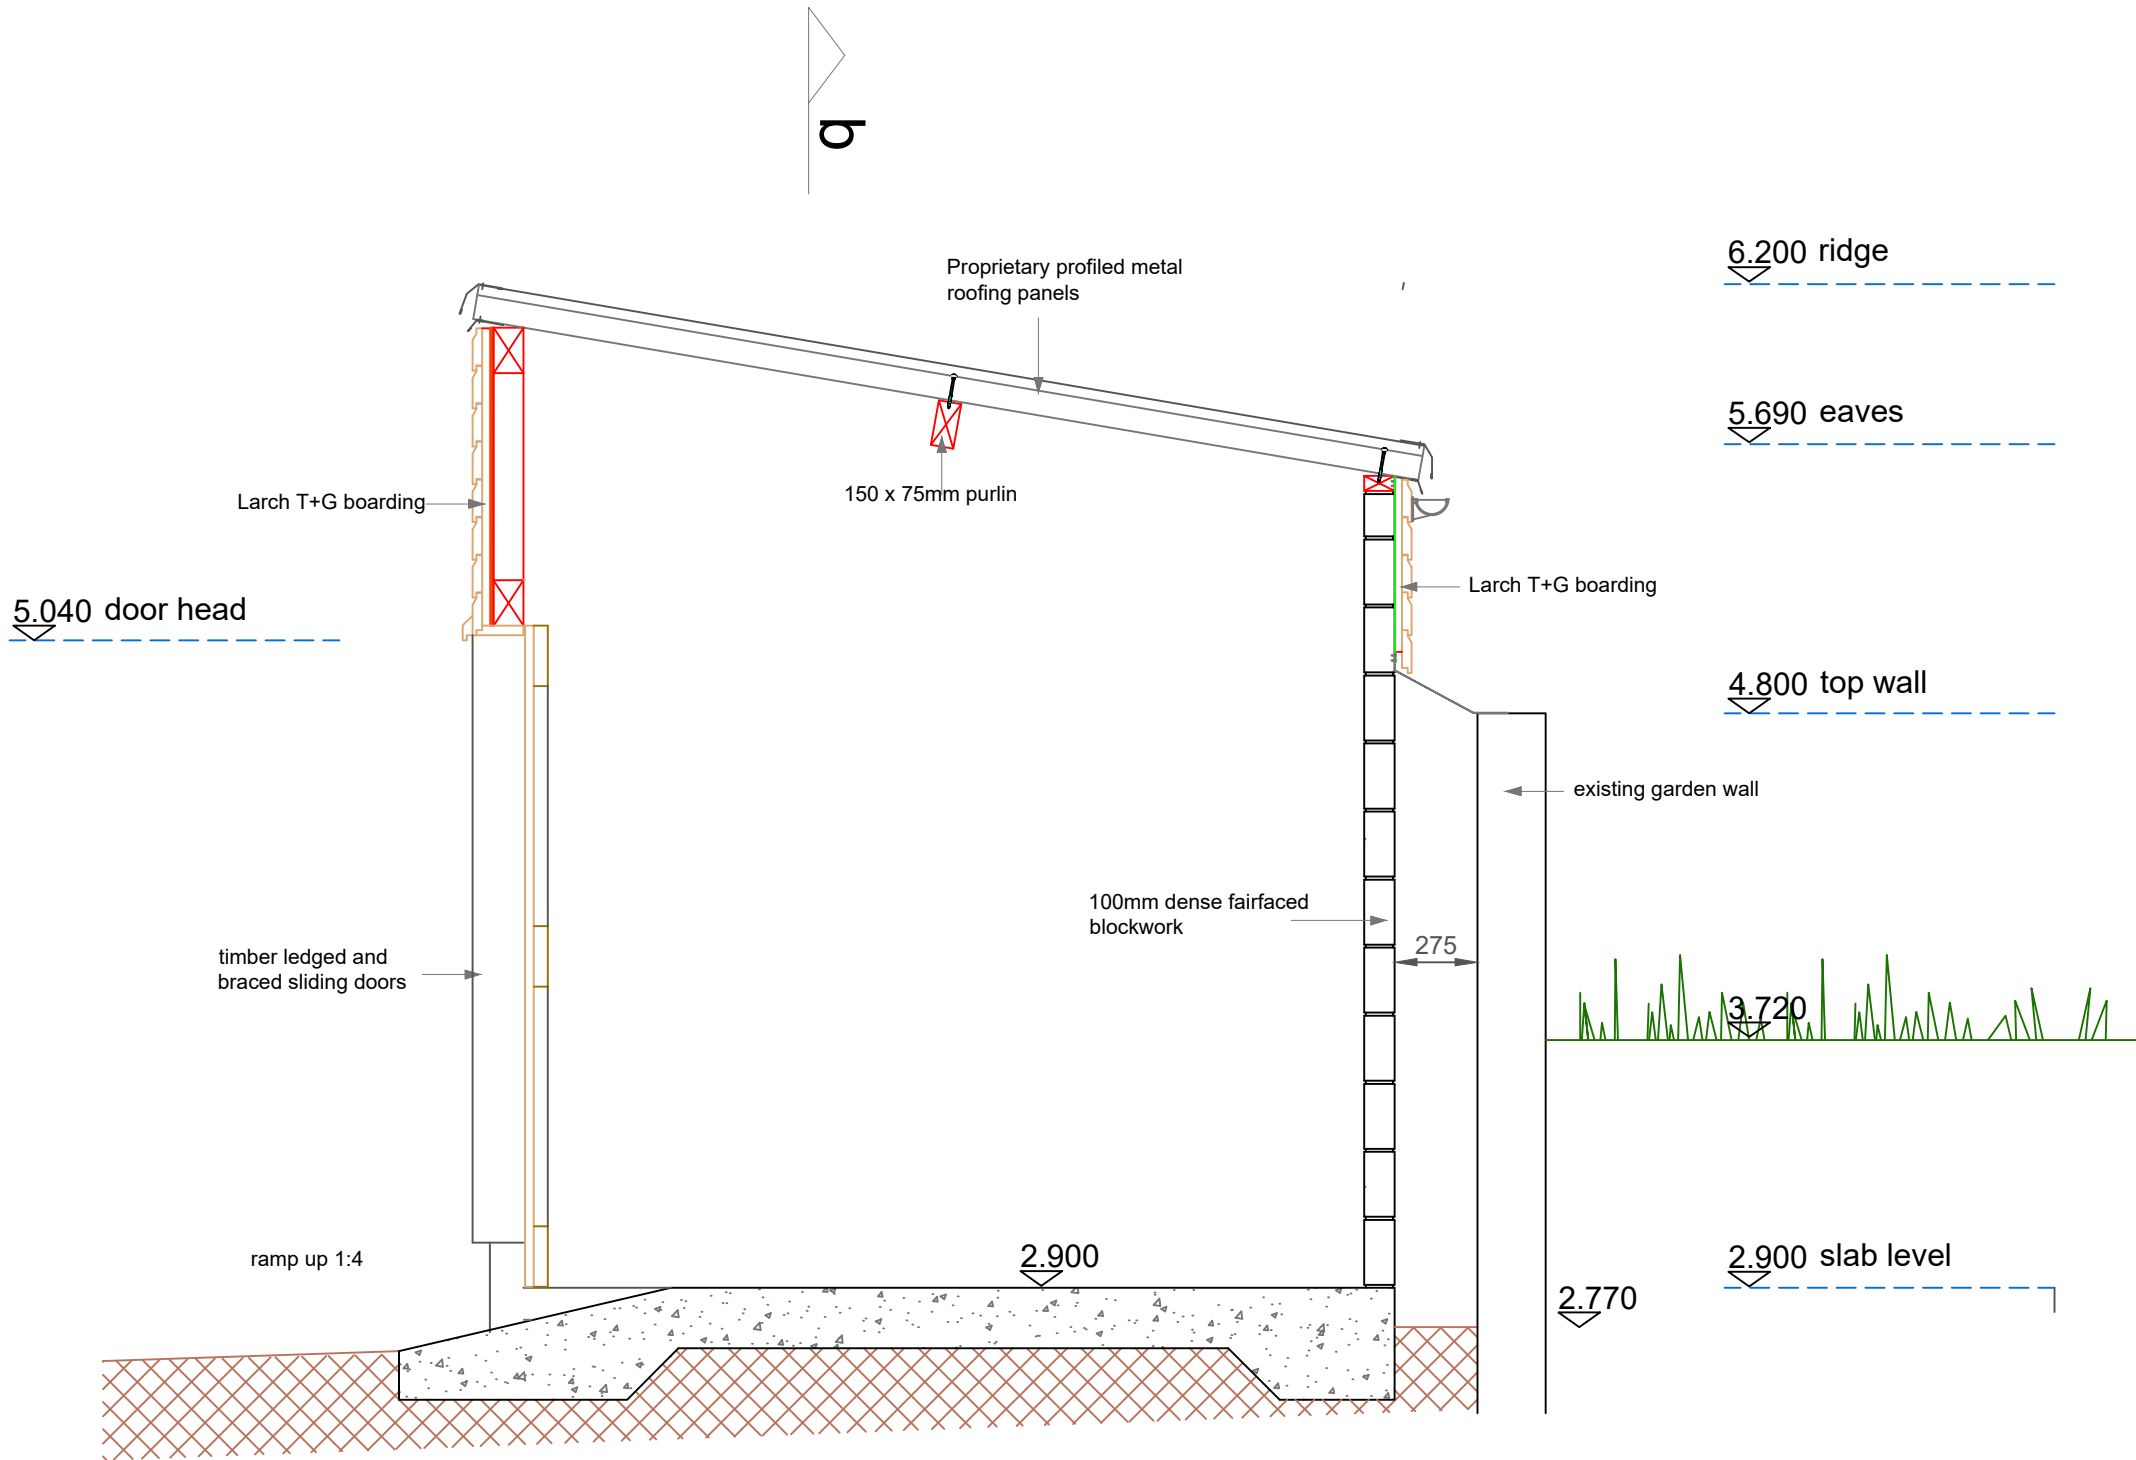

section a-a

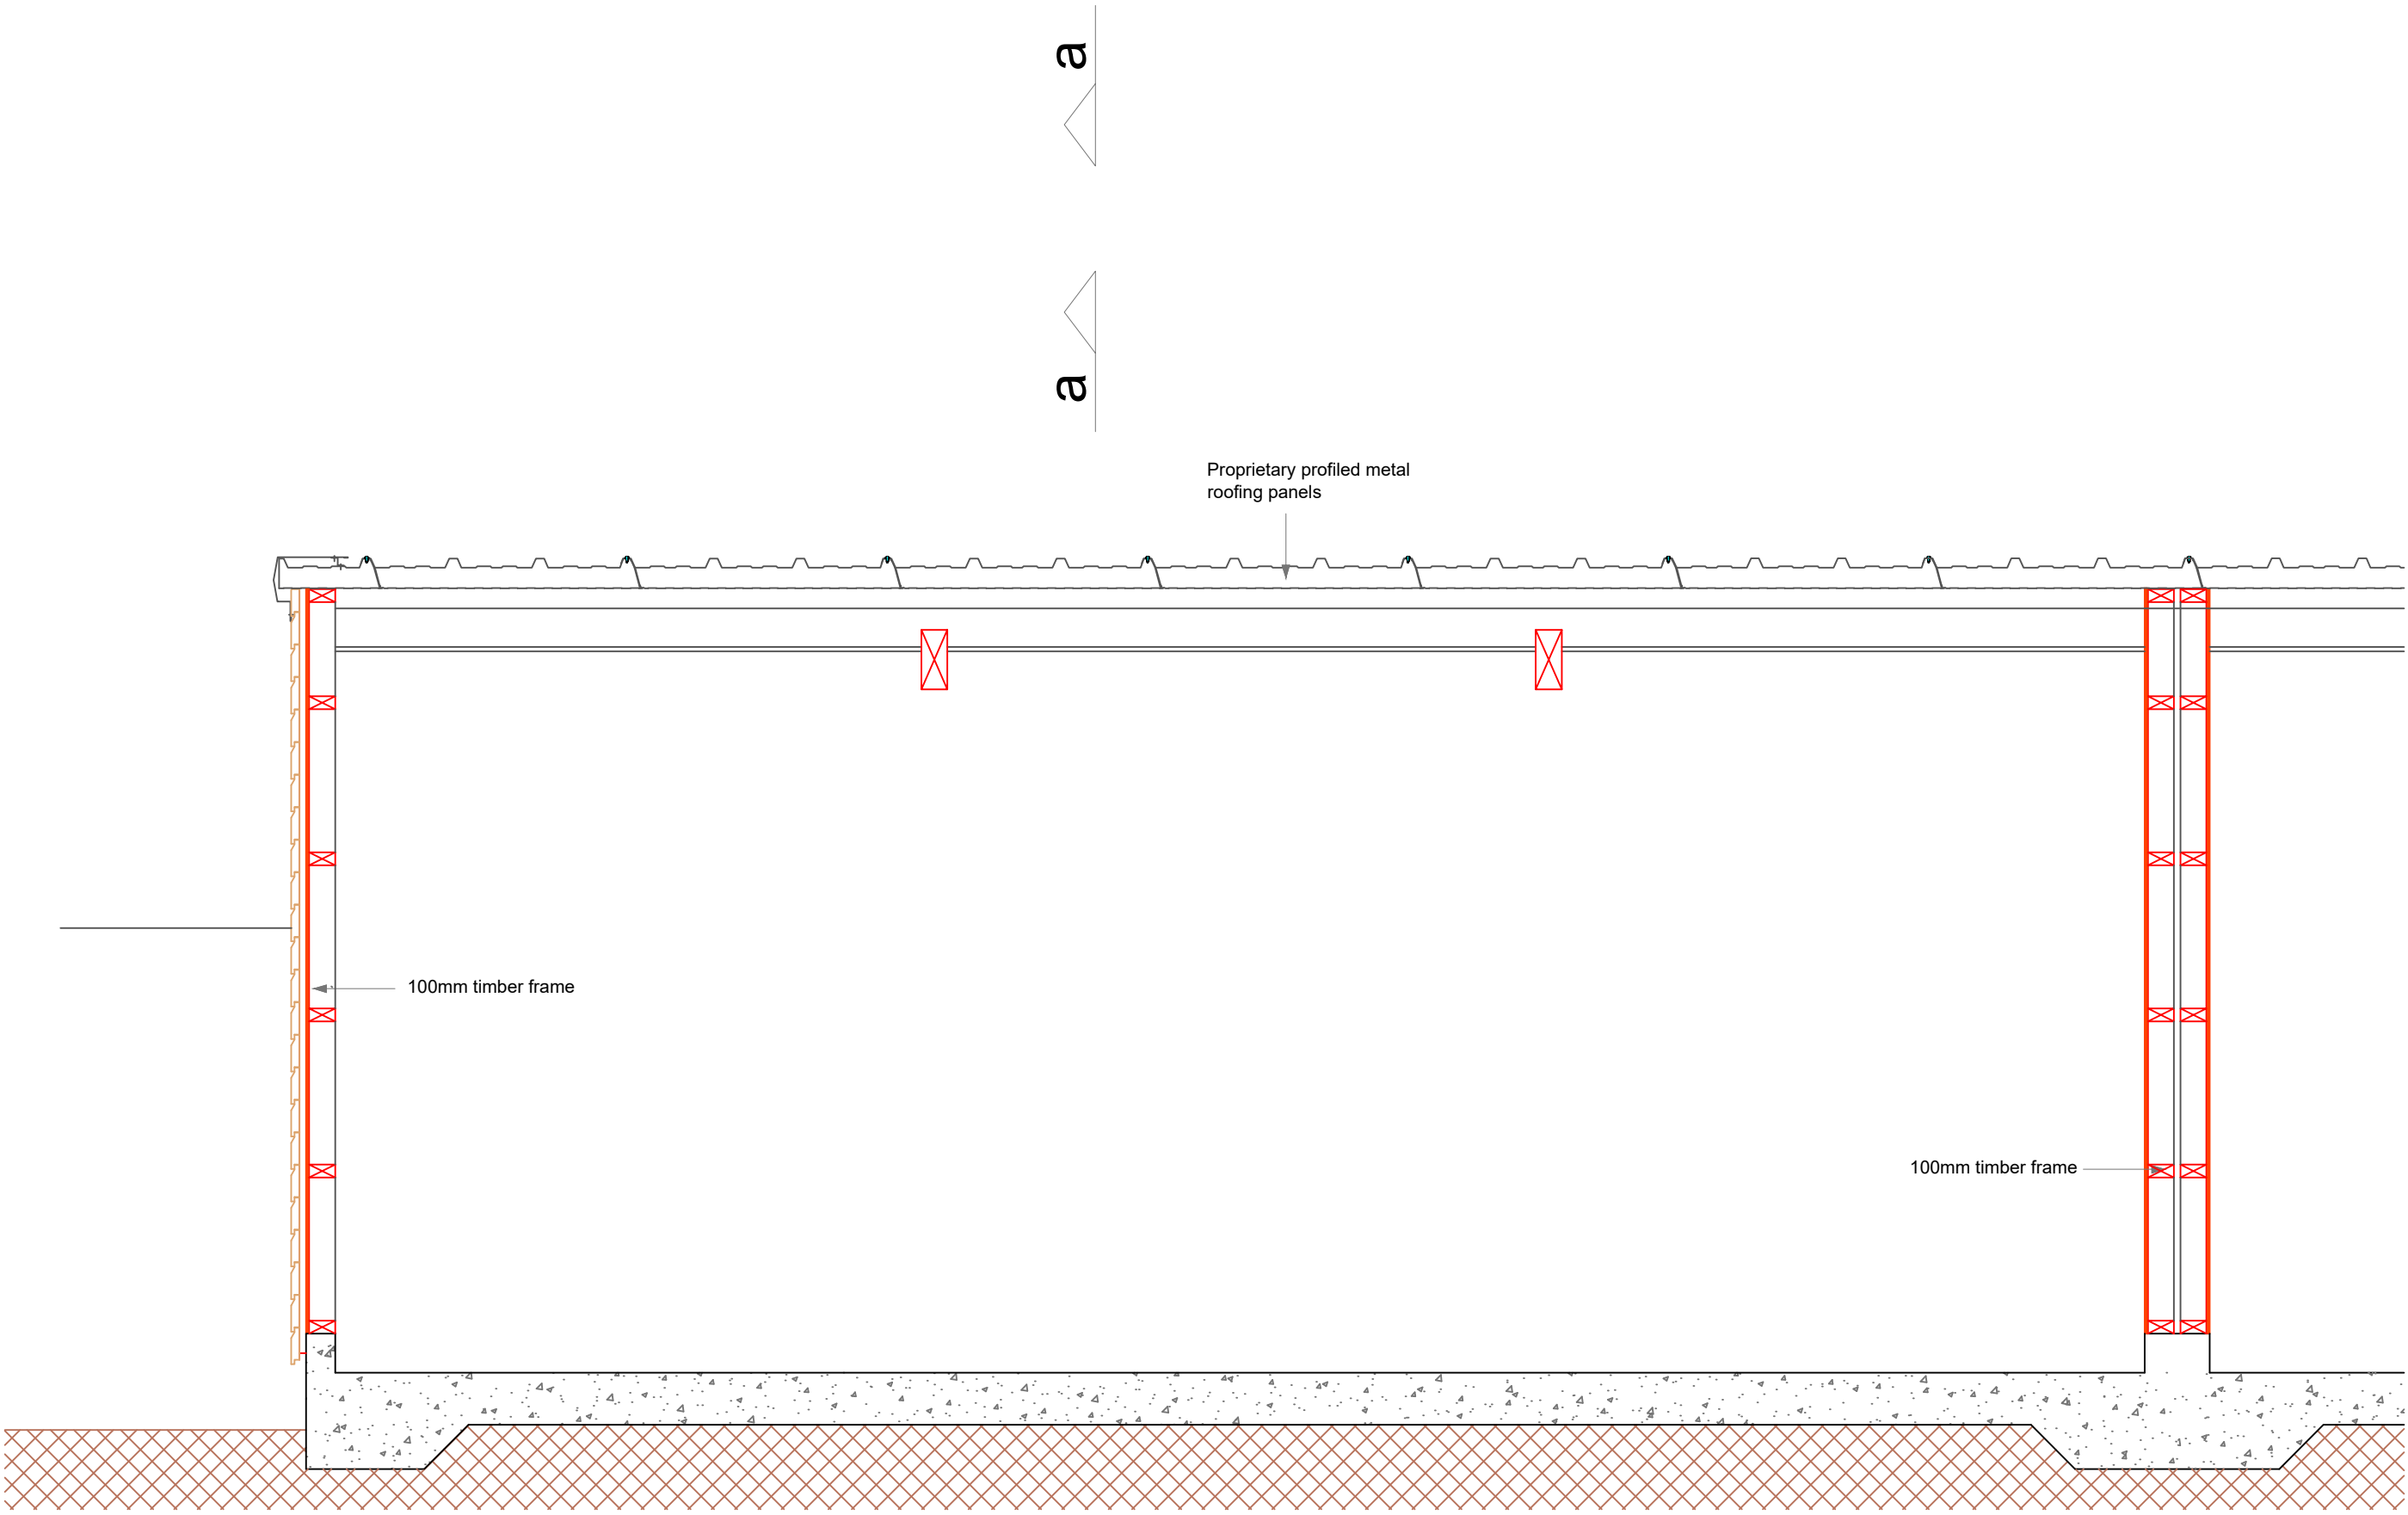

section b-b

REVISIONS					
REV	DATE	DESCRIPTION	BY	CHK	APP
A	15.05.24	Revised / additional details added	CM	CM	CM
B	30.05.24	Revised following NT consultation	CM	CM	CM

CLIENT

PROJECT
SANDBANKS FERRY BERTH, POOLE, DORSET




TITLE
SHORESIDE FACILITIES NT STORE - PLAN +SECTIONS




Clive Moore
Architectural Services / Gwasanaethau Pensaerïol

Helyg, Yr Afa, Pwllheli
Gwynedd LL53 5BL
Tel +44 (0)1758701711
Mobile 07929561942
Email: clivemoore@macrate.me

PRELIMINARY			
DRAWN cm	CHECKED	APPROVED	
DATE 30.05.24	SCALE 1:25	REF.	
DRAWING No. 2301.20.08	SUITABILITY	REVISION B	

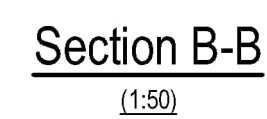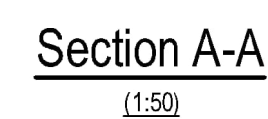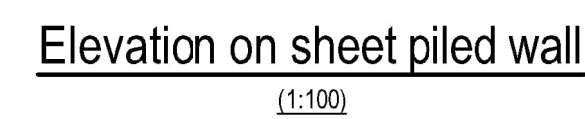

DRAWING STATUS: S0 - WORK IN PROGRESS

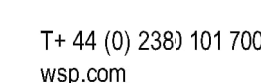


Clive Moore

PROPOSED ELEVATION

© WSP UK Ltd

P03

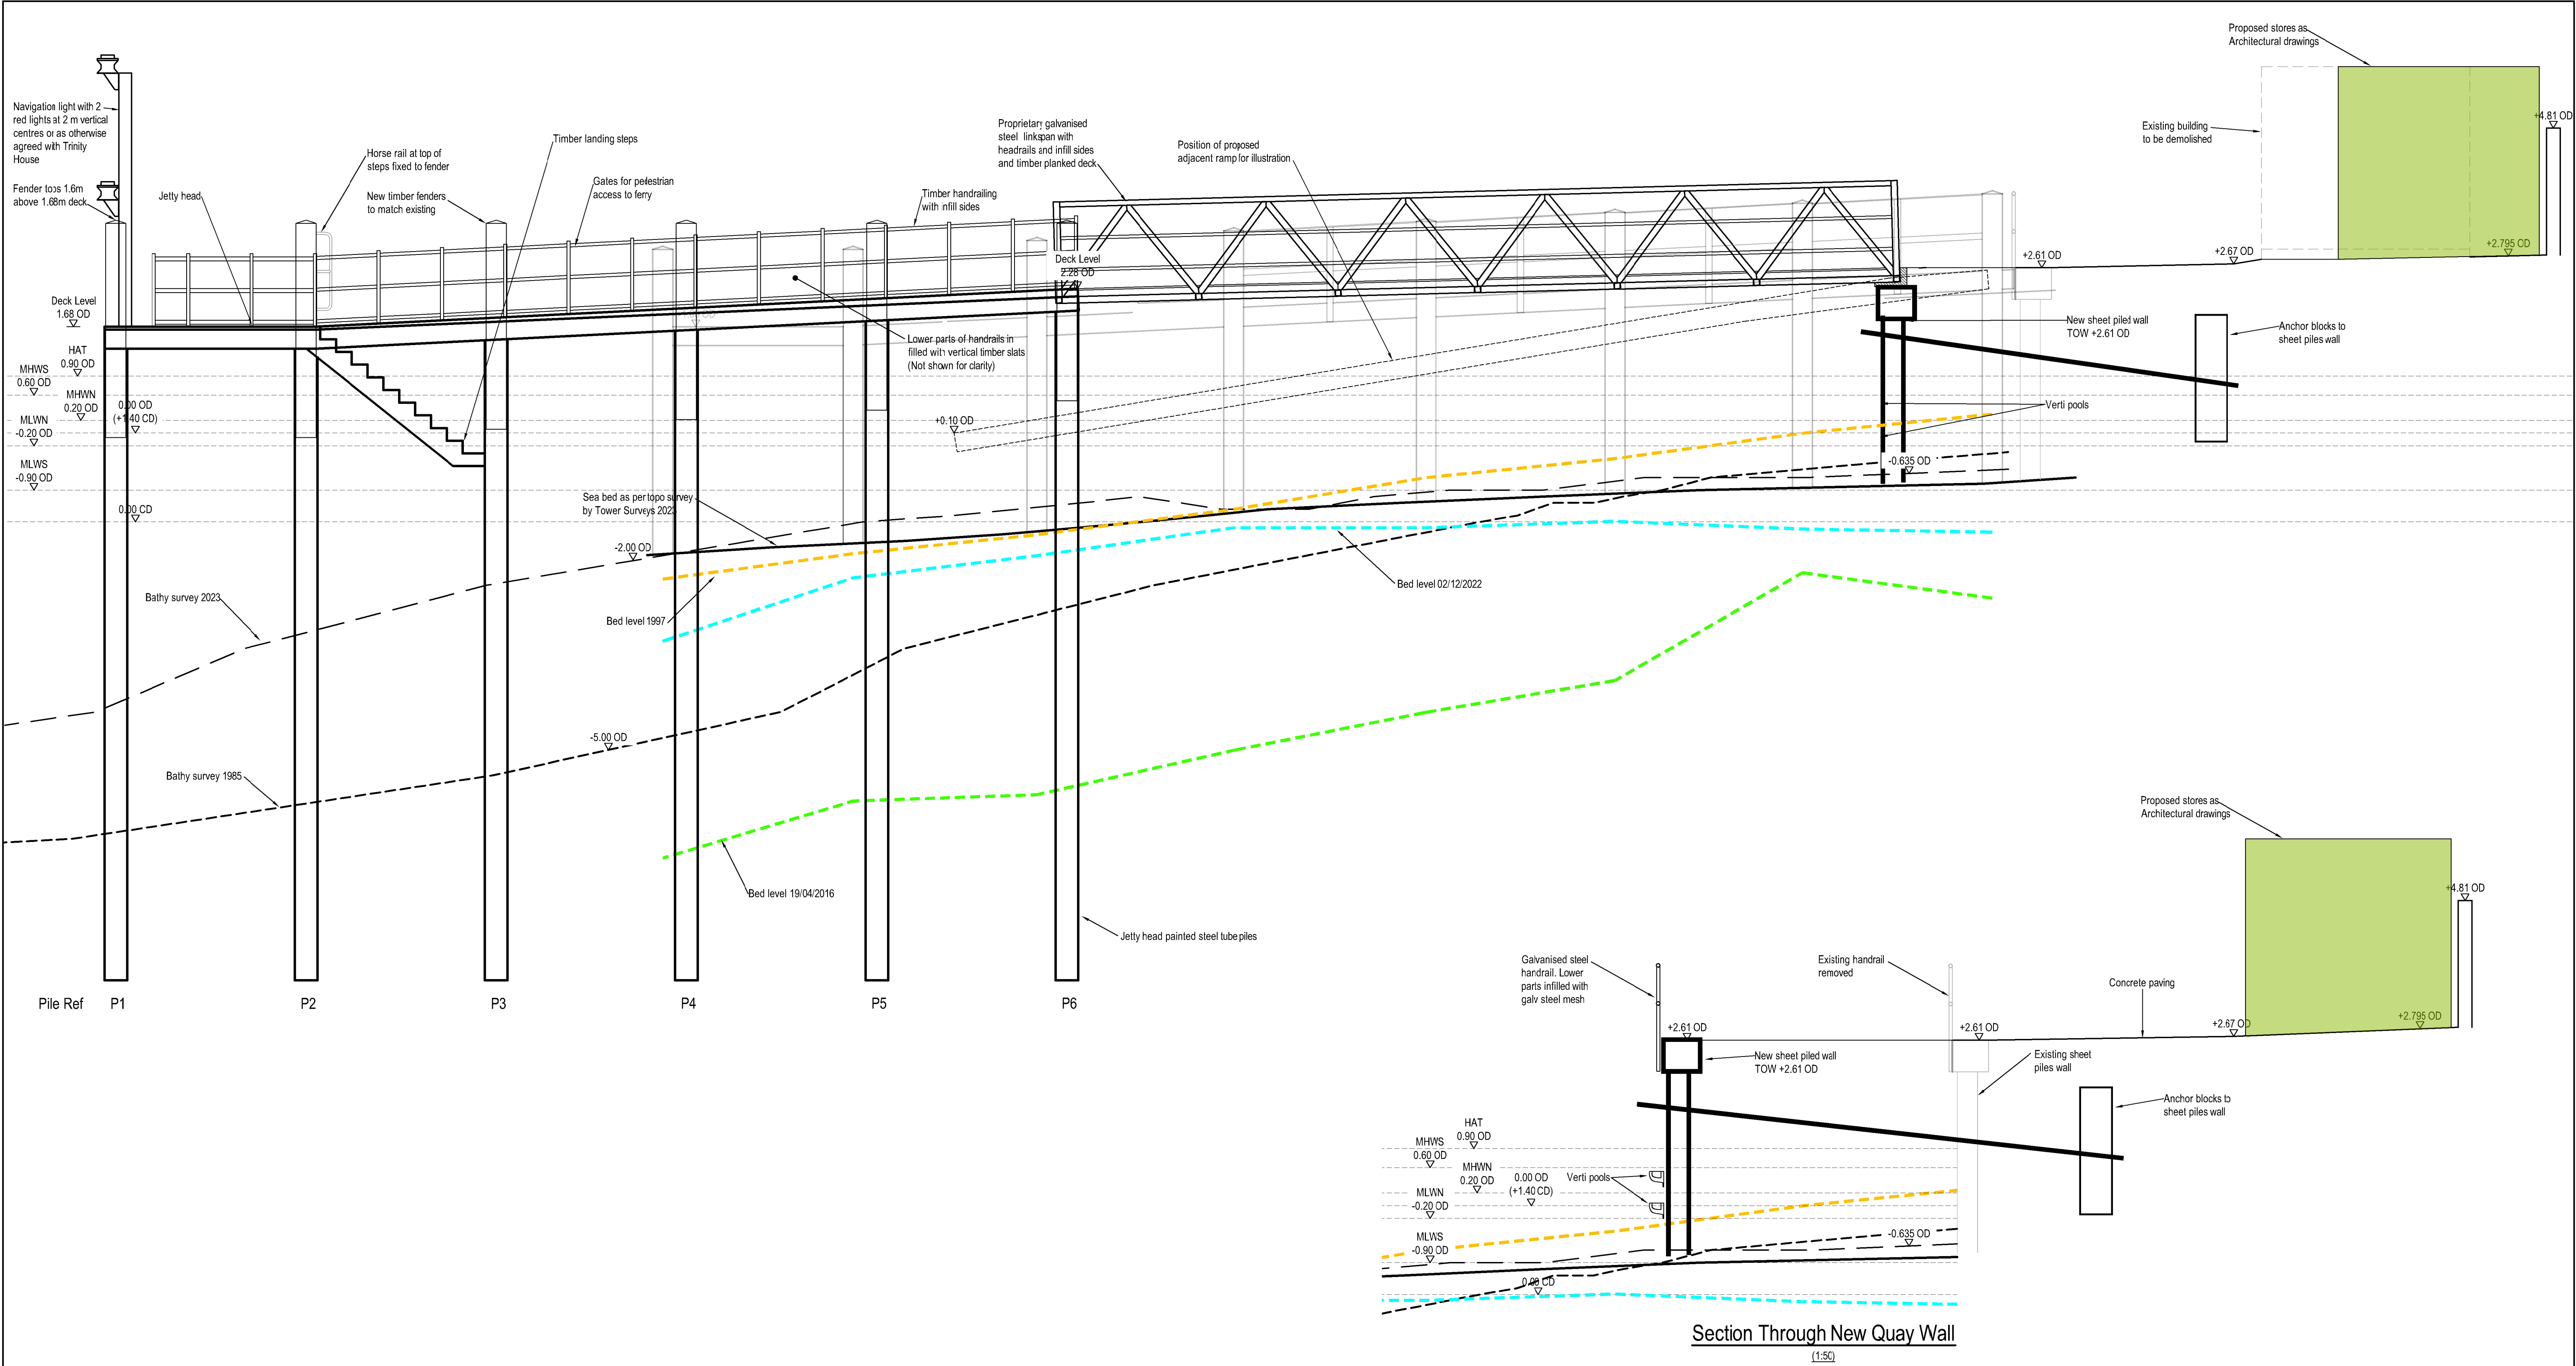

File name: C:_CAD EXPORTS TO WORK\STRUCTURES\SANDBANKS PROPOSED DWG, printed on 19 June 2024 07:47:21, by Norman, Jane

P07	19/08/2024	JEN	UPDATED	JG	BAH
P08	21/05/2024	JEN	UPDATED DRAWINGS SET	JG	BAH
P05	29/04/2024	JEN	TIMBER FENDERS EXTENDED	BAH	BAH
P04	17/04/2024	JEN	SLOPE START MOVED FROM PILE 4 TO PILE 2	BAH	BAH
P03	07/02/2024	JEN	UPDATED	BAH	BAH
REV	DATE	BY	DESCRIPTION	CHK	APP
DRAWING STATUS: S0 - WORK IN PROGRESS					



Suite 1
Grosvenor House
Grosvenor Square
Southampton
SO15 2BE

T+ 44 (0) 238) 101 700
wsp.com

CLIENT:

NATIONAL TRUST

ARCHITECT:

Clive Moore

PROJECT:

SANDBANKS FERRY BERTH

TITLE:

PROPOSED ELEVATION ON JETTY

SCALE @ A1:

1:50

PROJECT No:

70104733

DRAWING No:

4733-WSP-XX-XX-DR-S-0321

CHECKED:

HW

DESIGNED:

JEN

APPROVED:

BAH

DATE:

July 23


REV:

P07


© WSP UK Ltd

DO NOT SCALE


- NOTES
1. ALL DIMENSIONS ARE IN MILLIMETRES, UNLESS NOTED OTHERWISE.
 2. ALL LEVELS ARE IN METRES ABOVE ORDNANCE DATUM (MARKED ±0.00m ODN).

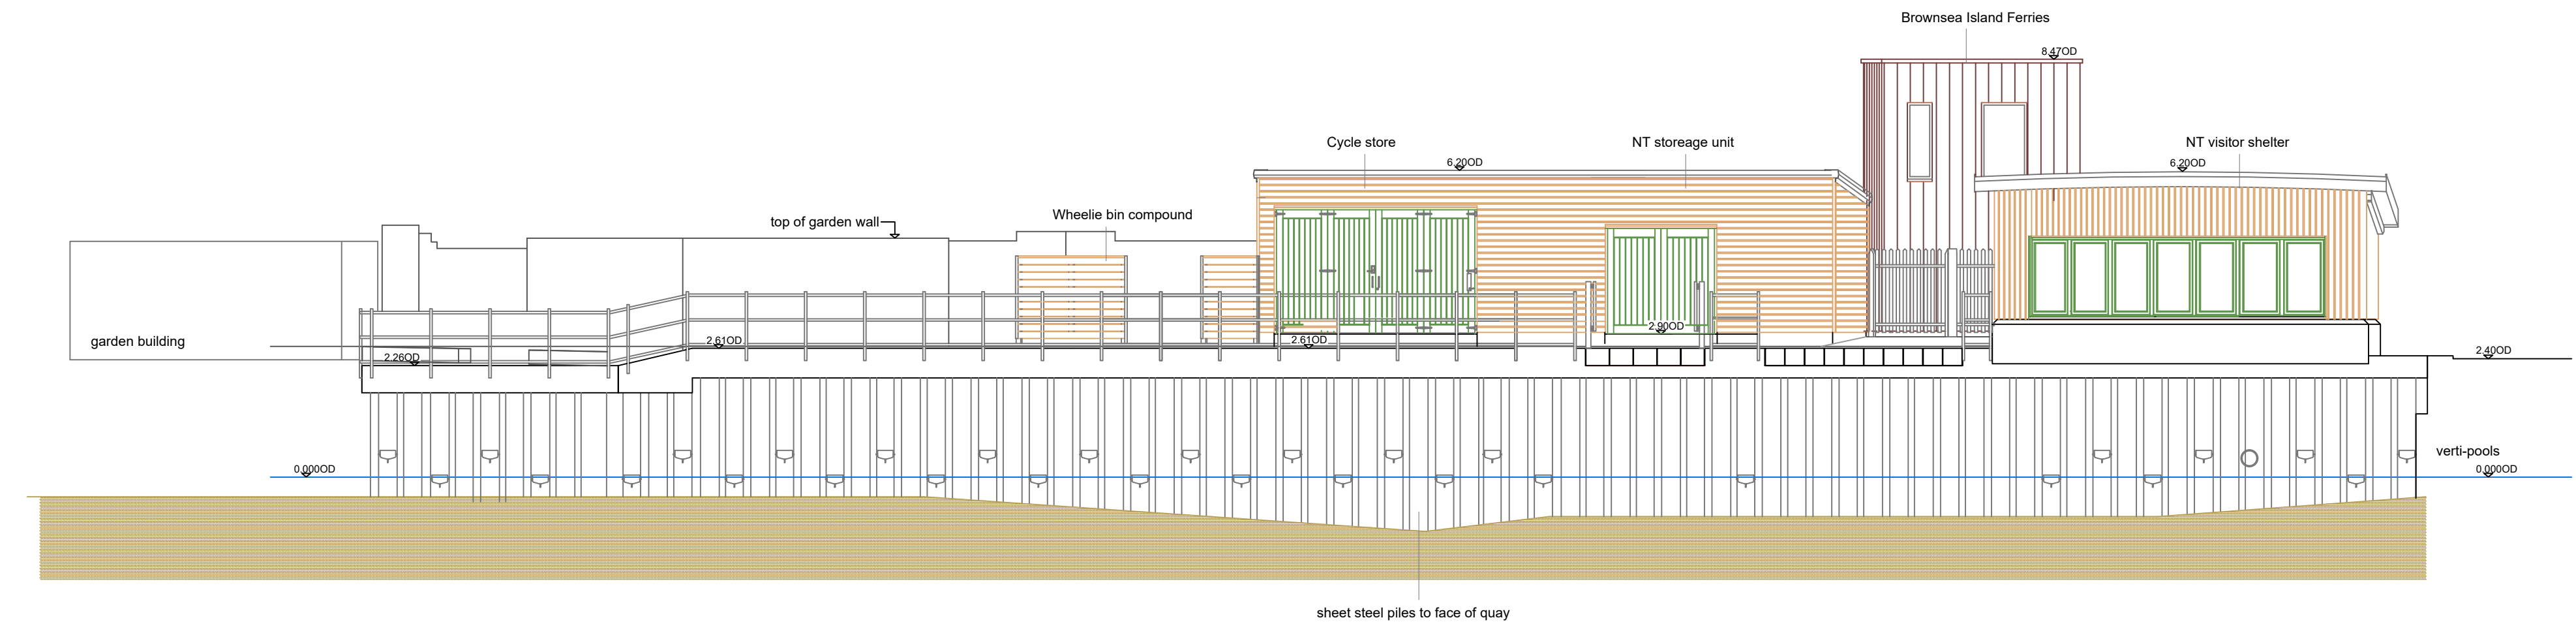

elevation a

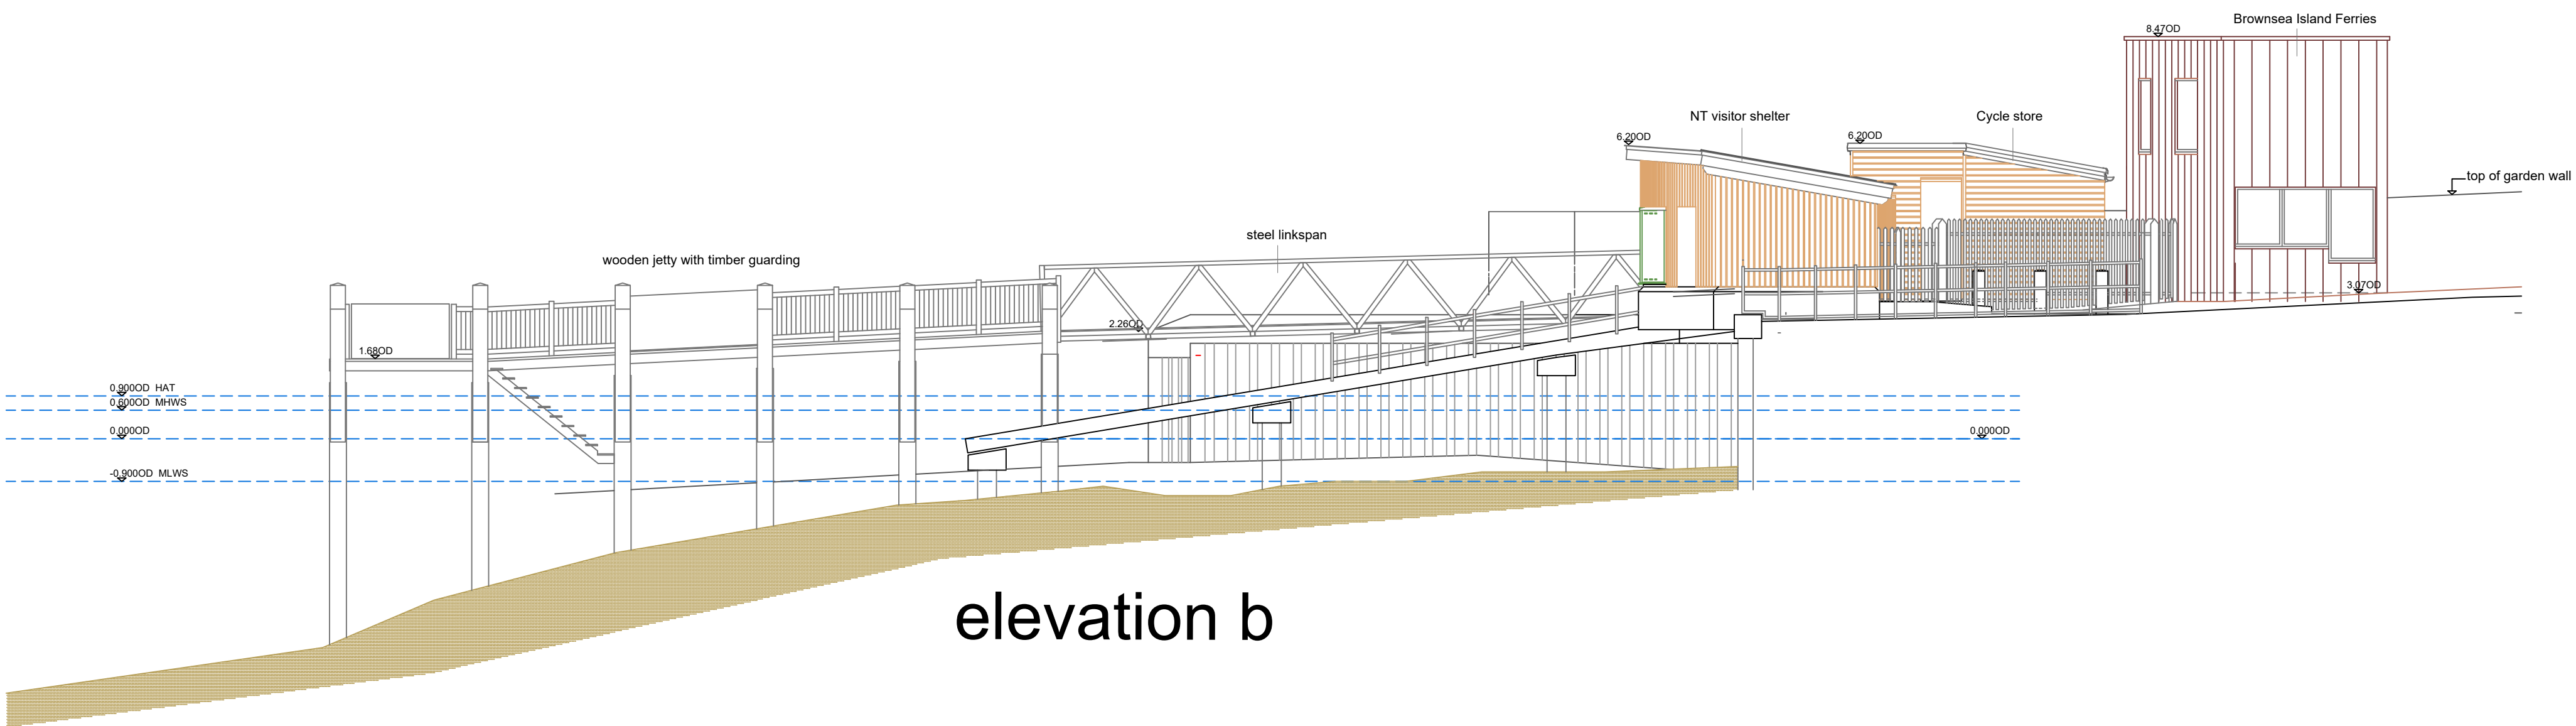

elevation b

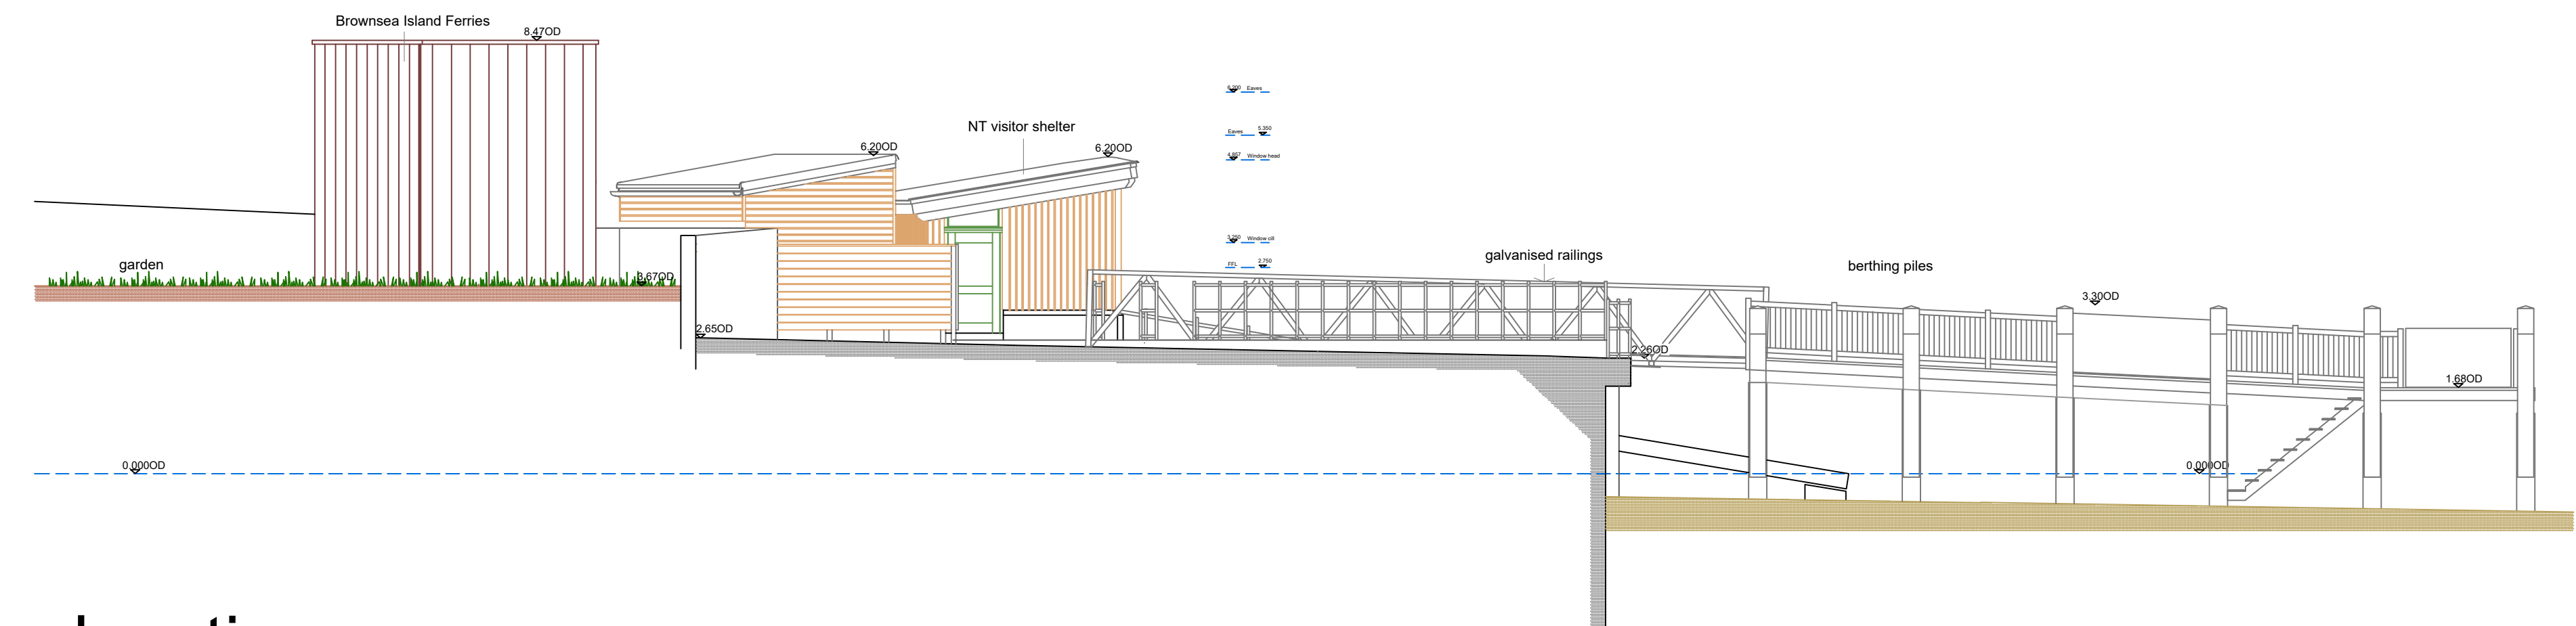

elevation c

REVISIONS					
REV	DATE	DESCRIPTION	BY	CHK	APP
A	27.08.24	Doors to stores revised	cm	cm	cm
B	05.12.24	Location of NT and Cycle Store mirrored	cm	cm	cm

CLIENT

PROJECT
SANDBANKS FERRY BERTH, POOLE, DORSET


TITLE
SHORESIDE FACILITIES PROPOSEDELEVATIONS



Clive Moore
Architectural Services / Gwasanaethau Pensaeriol

Helyg, Yr Afa, Porthall
Gwyddel LL53 5SL
Tel +44 (0)1758701711
Mobile 07905651942
Email: clivemoore@macrate.me

TENDER ISSUE					
DRAWN	CHECKED	APPROVED			
cm					
DATE	SCALE	REF.			
05.12.24	1:100				
DRAWING No.	2301.20.0	No	02	REVISION	B

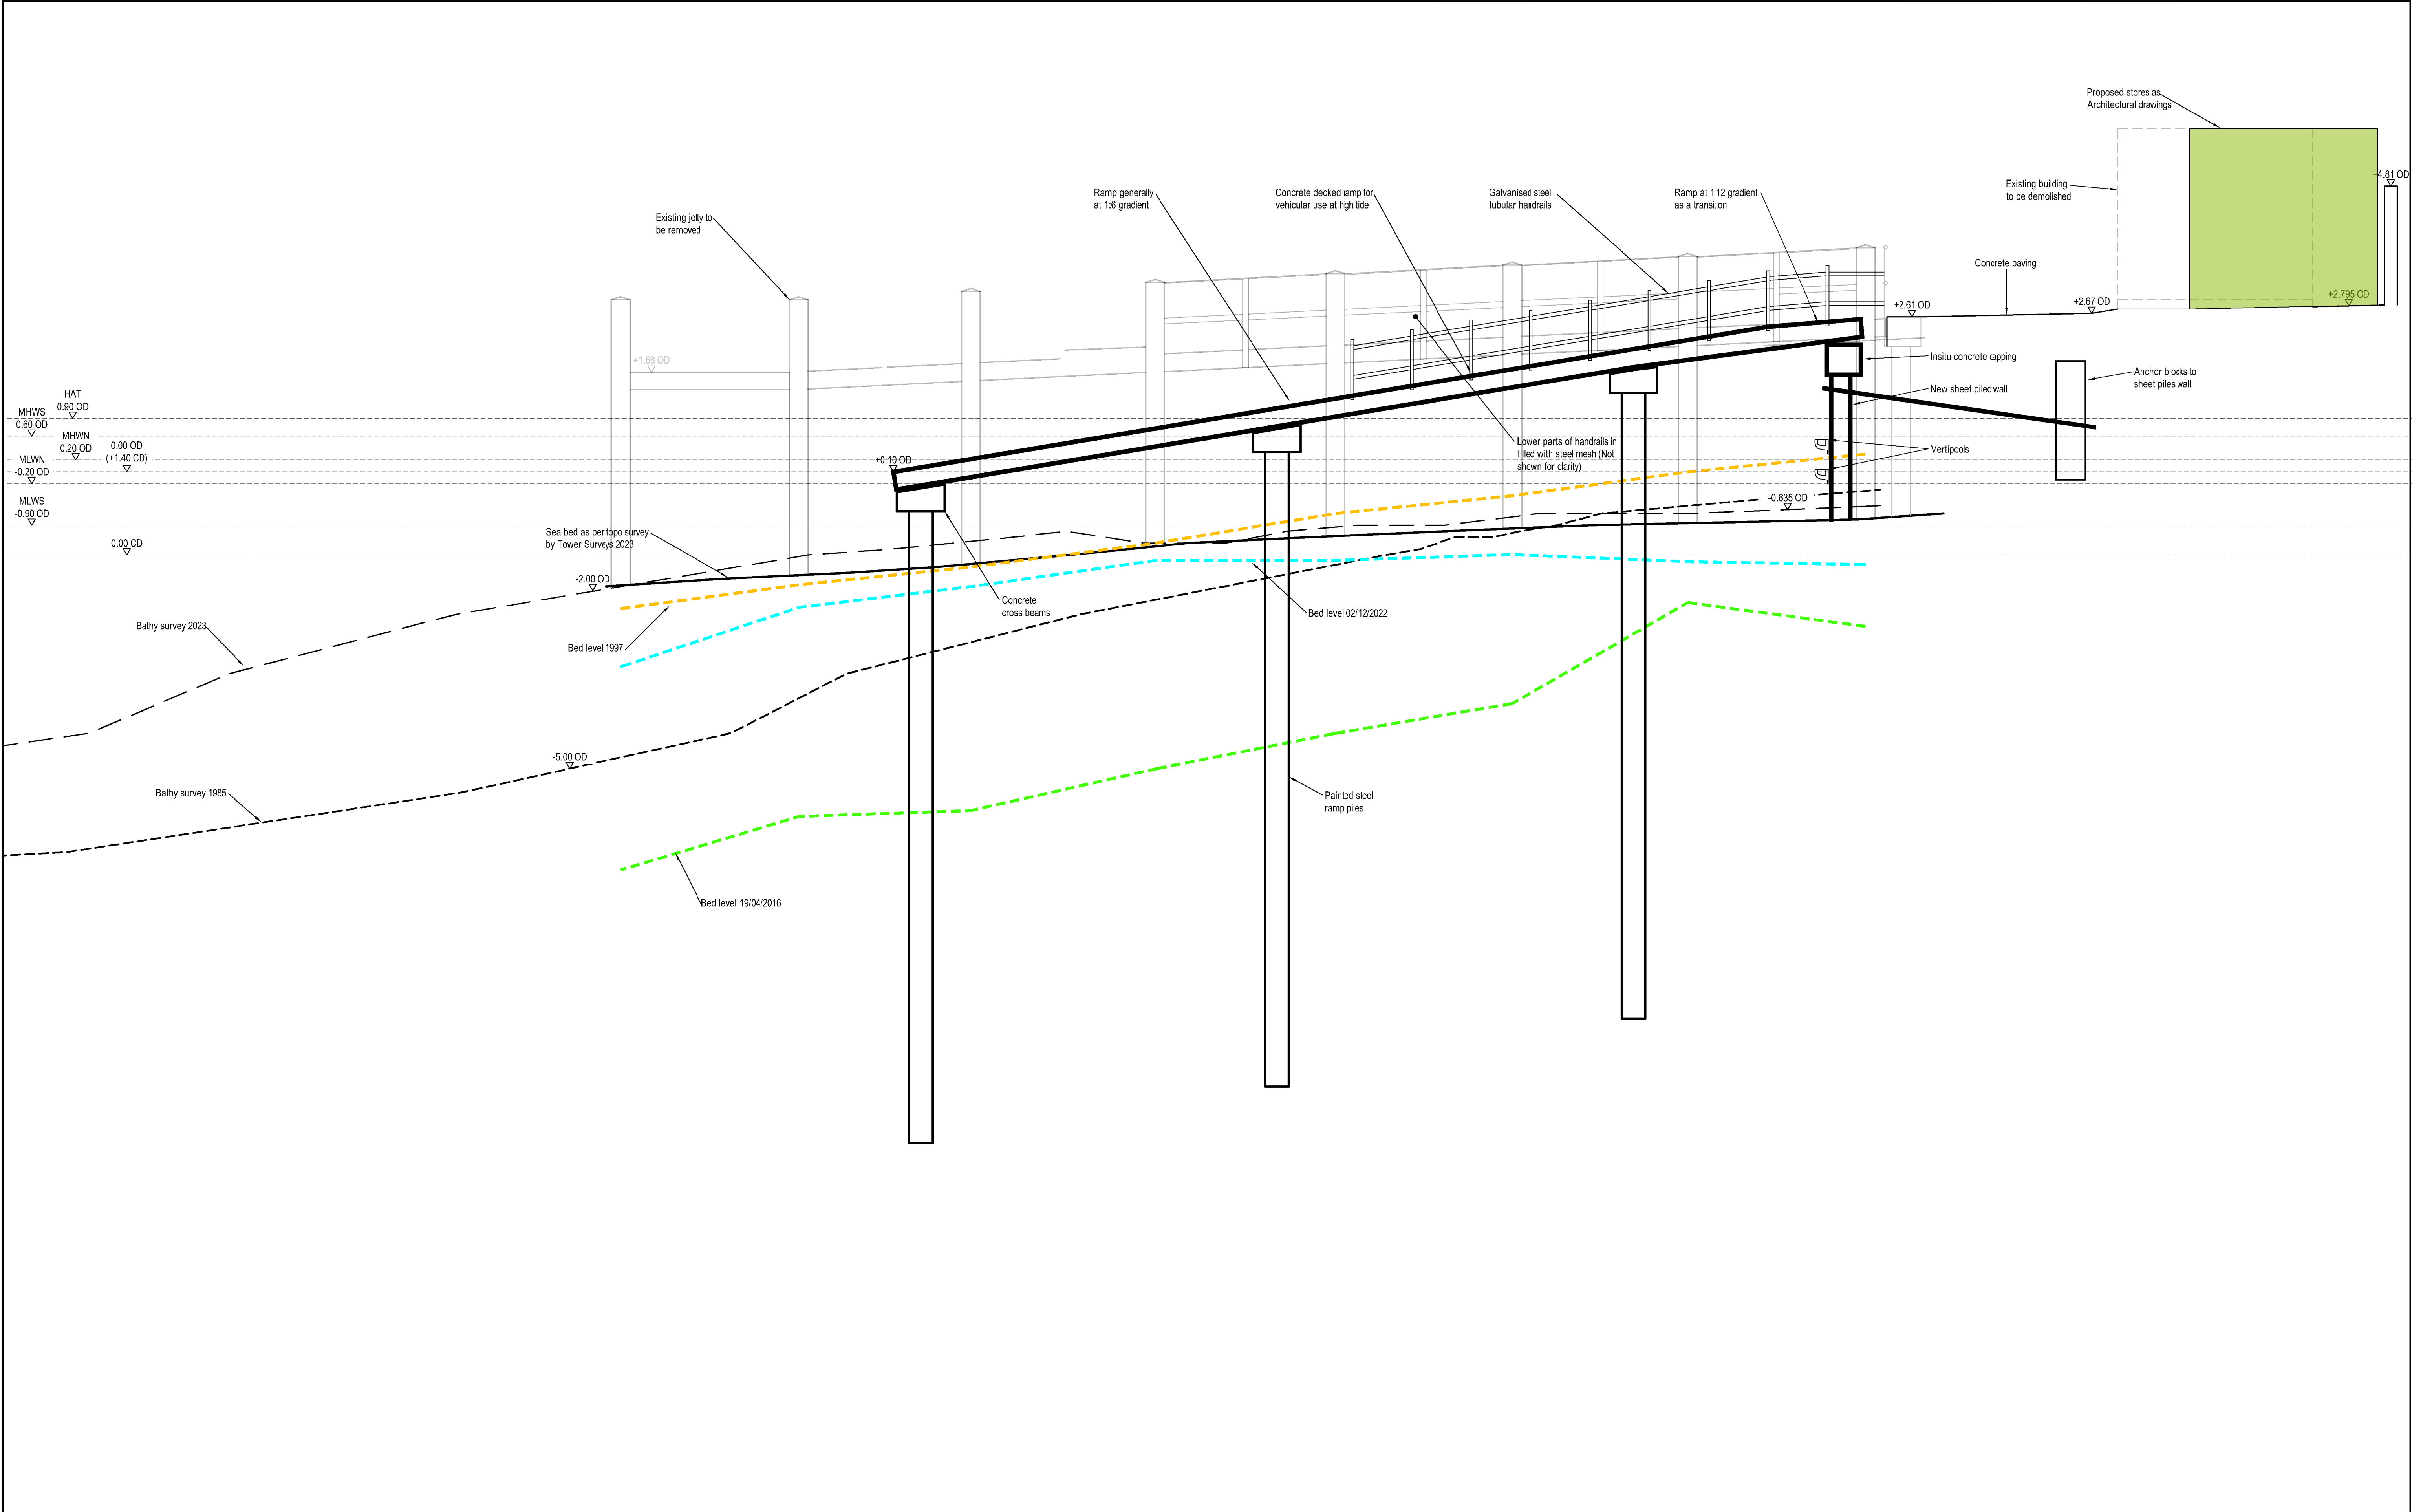

File name C:_CAD EXPORTS TO WORK\STRUCTURES\SANDBANKS PROPOSED DWG, printed on 19 June 2024 07:52:02, by Norman, Jane

P05	19/08/2024	JEN	UPDATED	JG	BAH
P04	21/05/2024	JEN	UPDATED DRAWINGS SET	JG	BAH
P03	07/02/2024	JEN	UPDATED	BAH	BAH
P02	05/02/2024	JEN	UPDATED	BAH	BAH
P01	28/06/2023	JEN	PRELIMINARY ISSUE	BAH	BAH
REV	DATE	BY	DESCRIPTION	CHK	APP
DRAWING STATUS:					
S0 - WORK IN PROGRESS					



Suite 1
Grosvenor House
Grosvenor Square
Southampton
SO15 2BE

T+ 44 (0) 238) 101 700
wsp.com

CLIENT:

NATIONAL TRUST

ARCHITECT:

Clive Moore

PROJECT:

SANDBANKS FERRY BERTH

TITLE:

RAMP ELEVATION

SCALE @ A1:

1:50

PROJECT No:

70104733

DRAWING No:

4733-WSP-XX-XX-DR-S-0333

© WSP UK Ltd

CHECKED:

BAH

DESIGNED:

JEN

DATE:

July 23

APPROVED:

BAH




REV:

P05

DO NOT SCALE

NOTES

1. ALL DIMENSIONS ARE IN MILLIMETRES, UNLESS NOTED OTHERWISE.
2. ALL LEVELS ARE IN METRES ABOVE ORDNANCE DATUM (MARKED ±0.00m ODN).

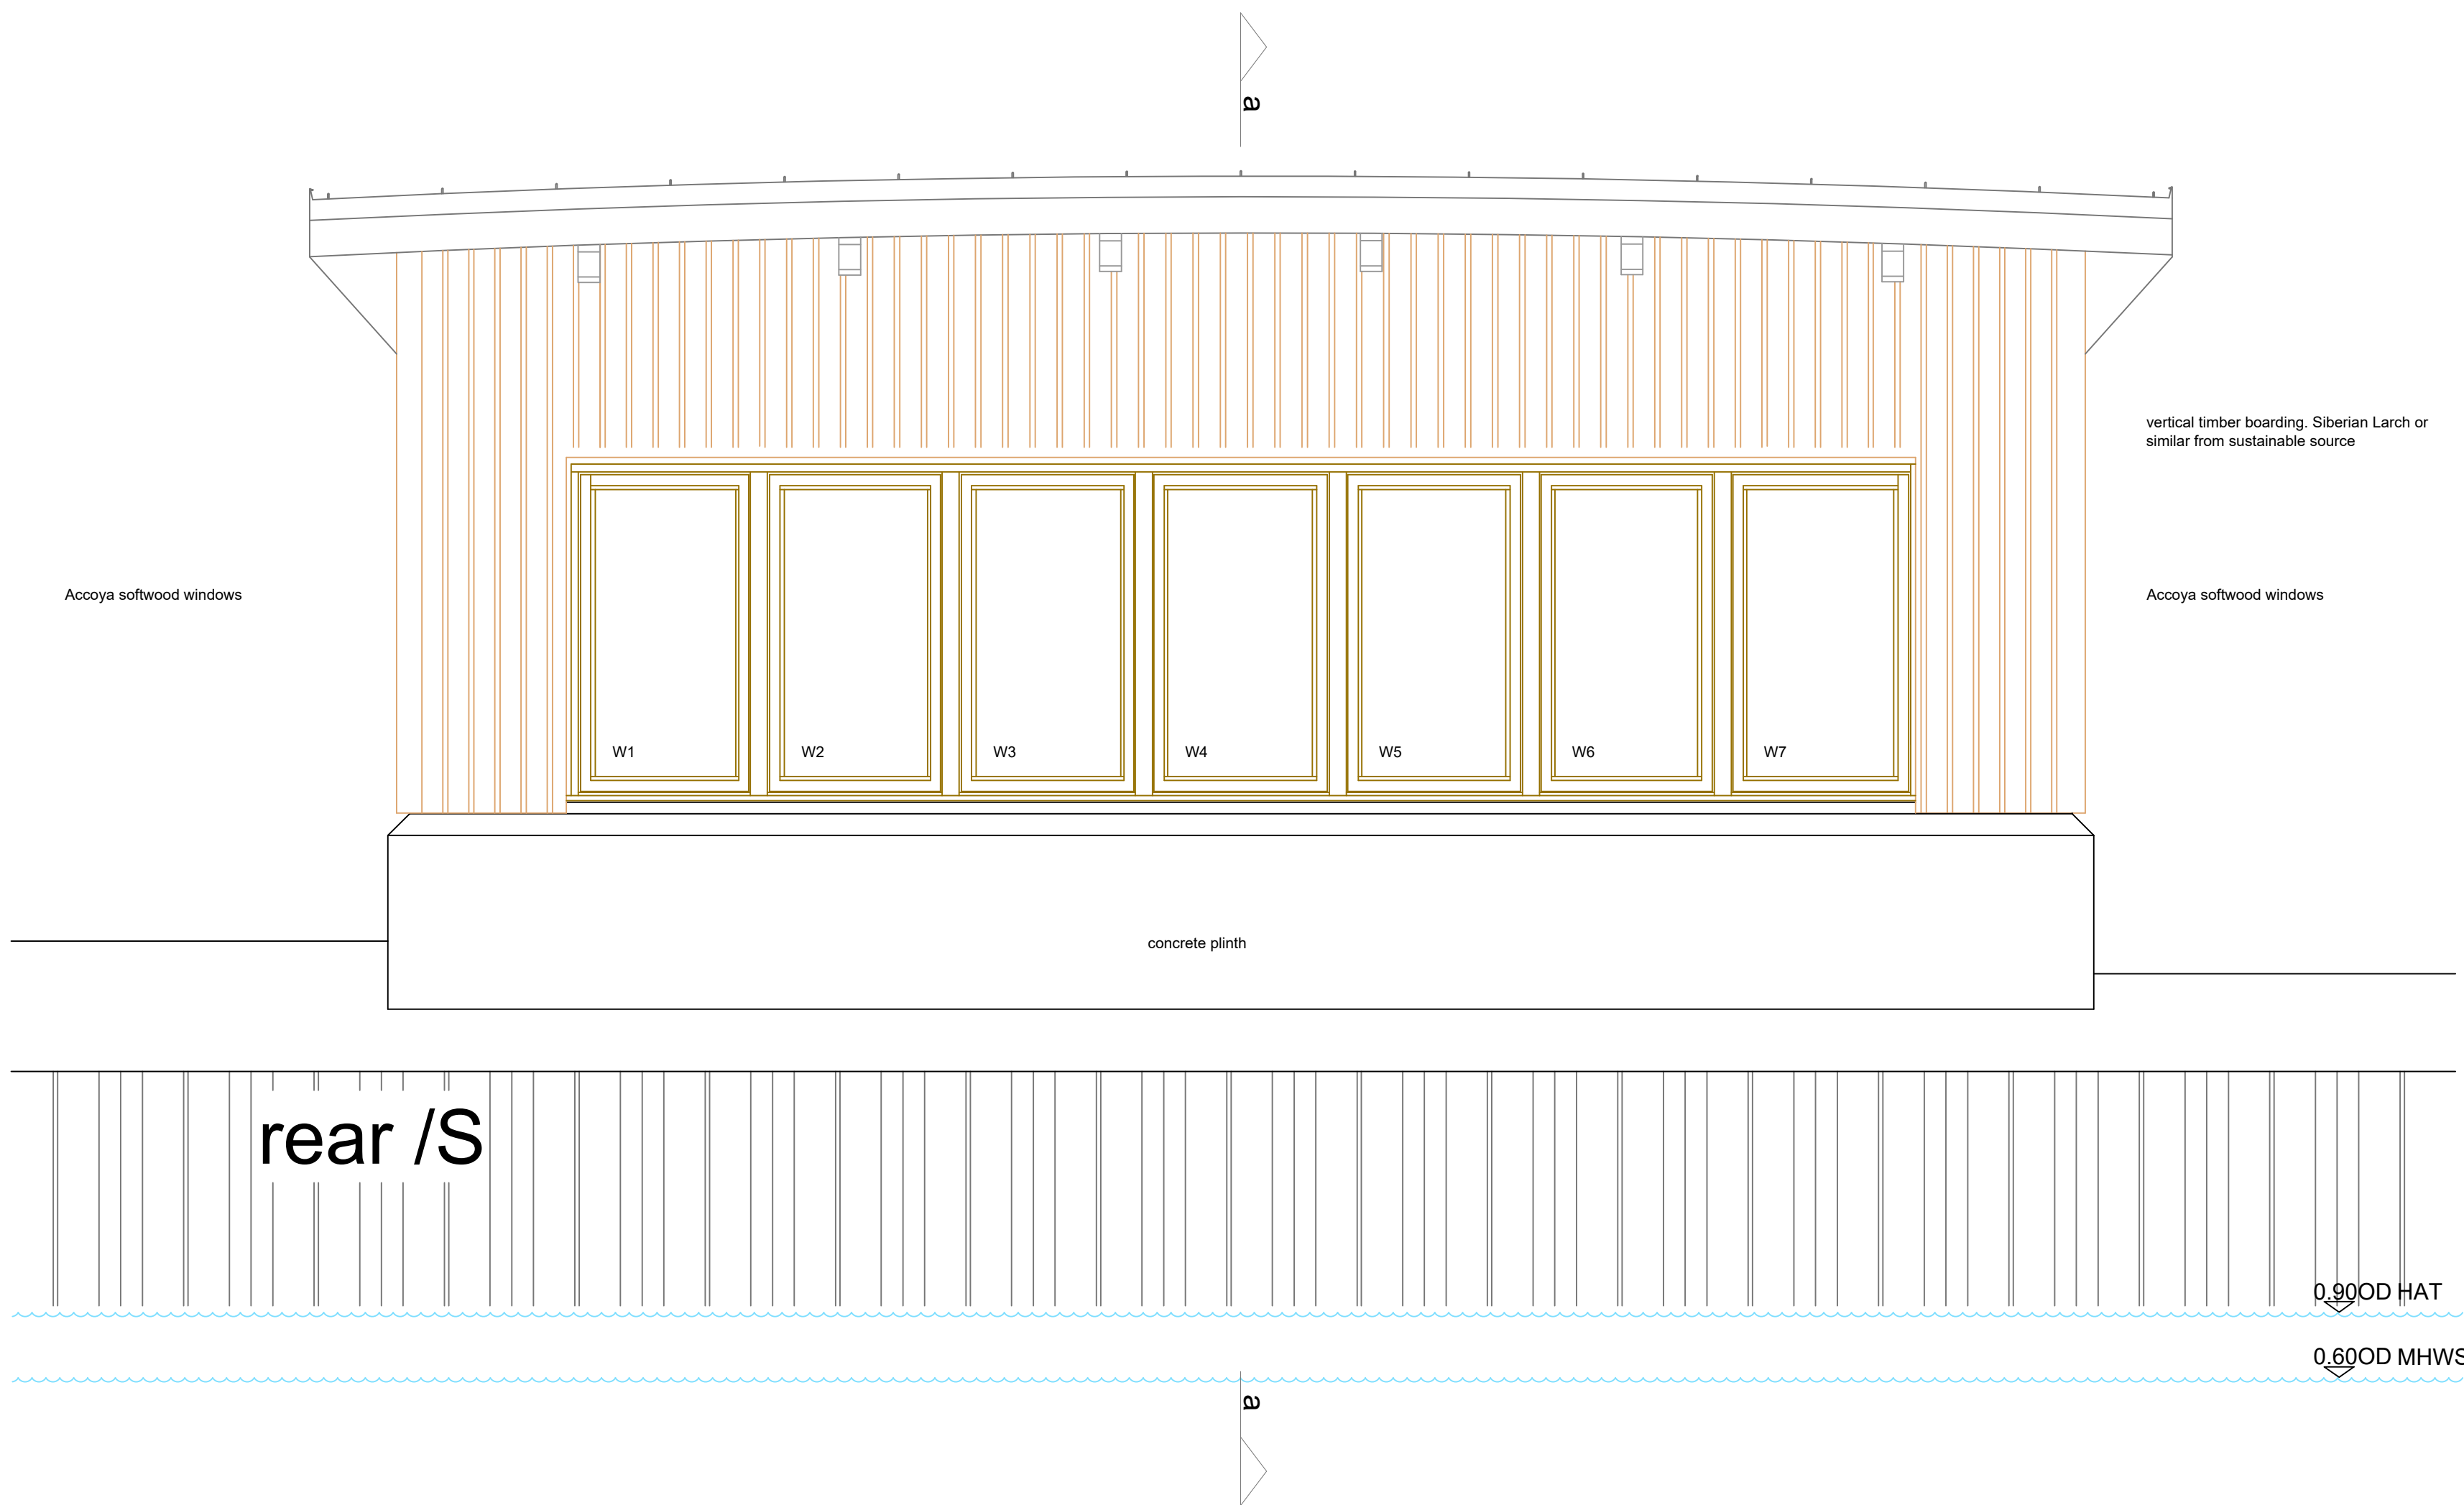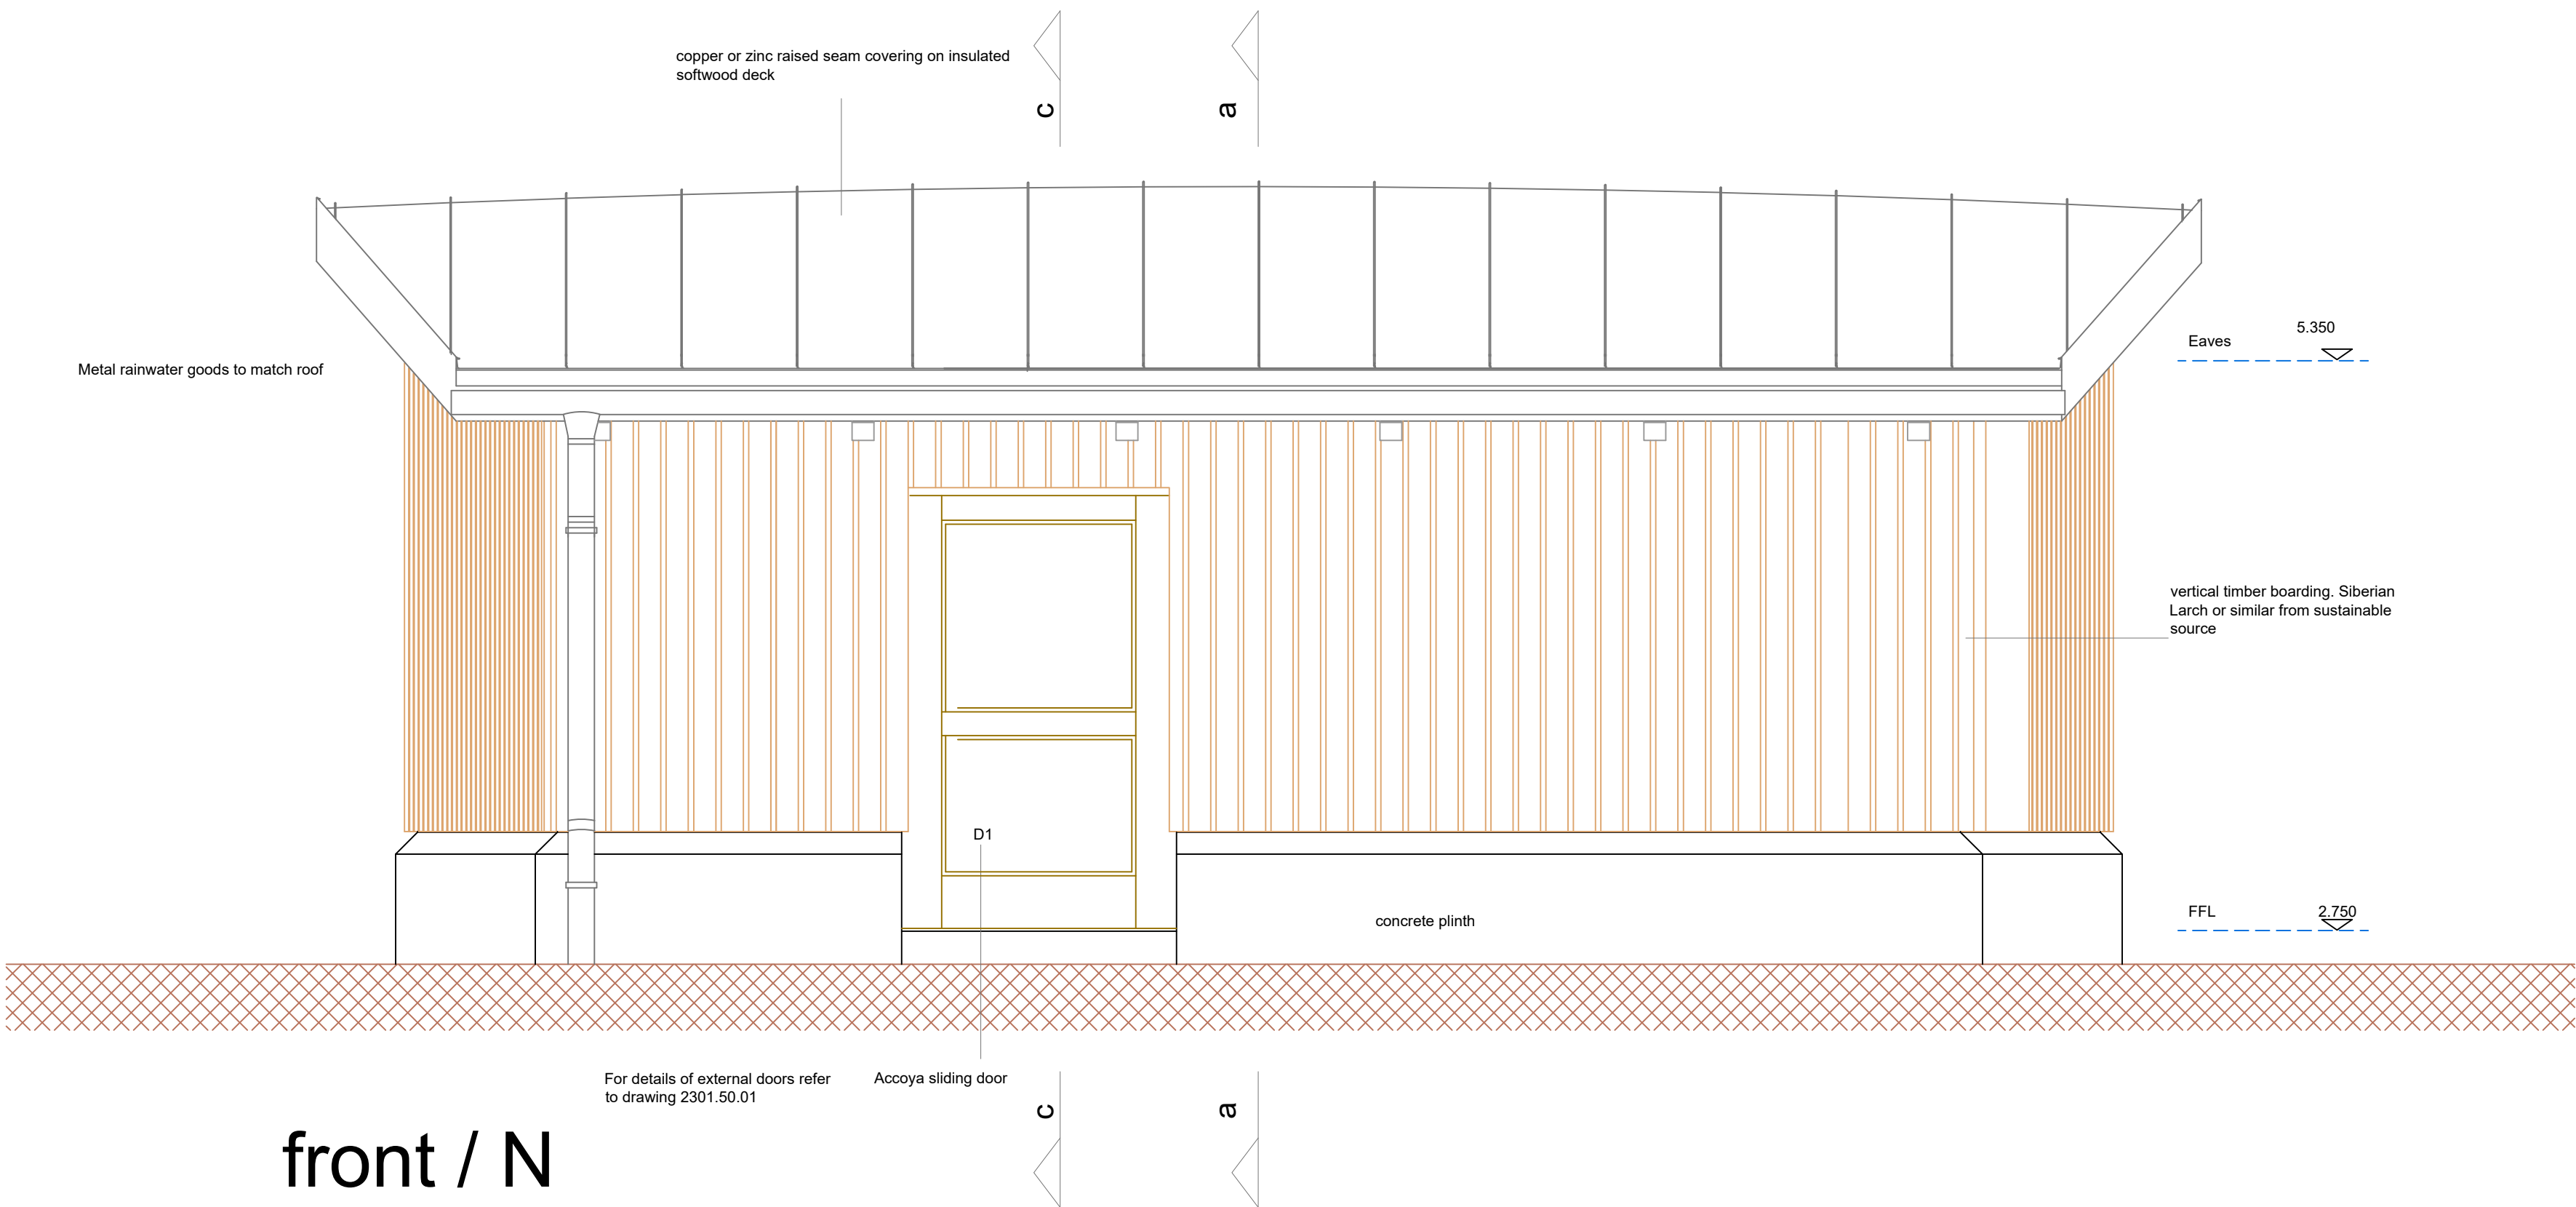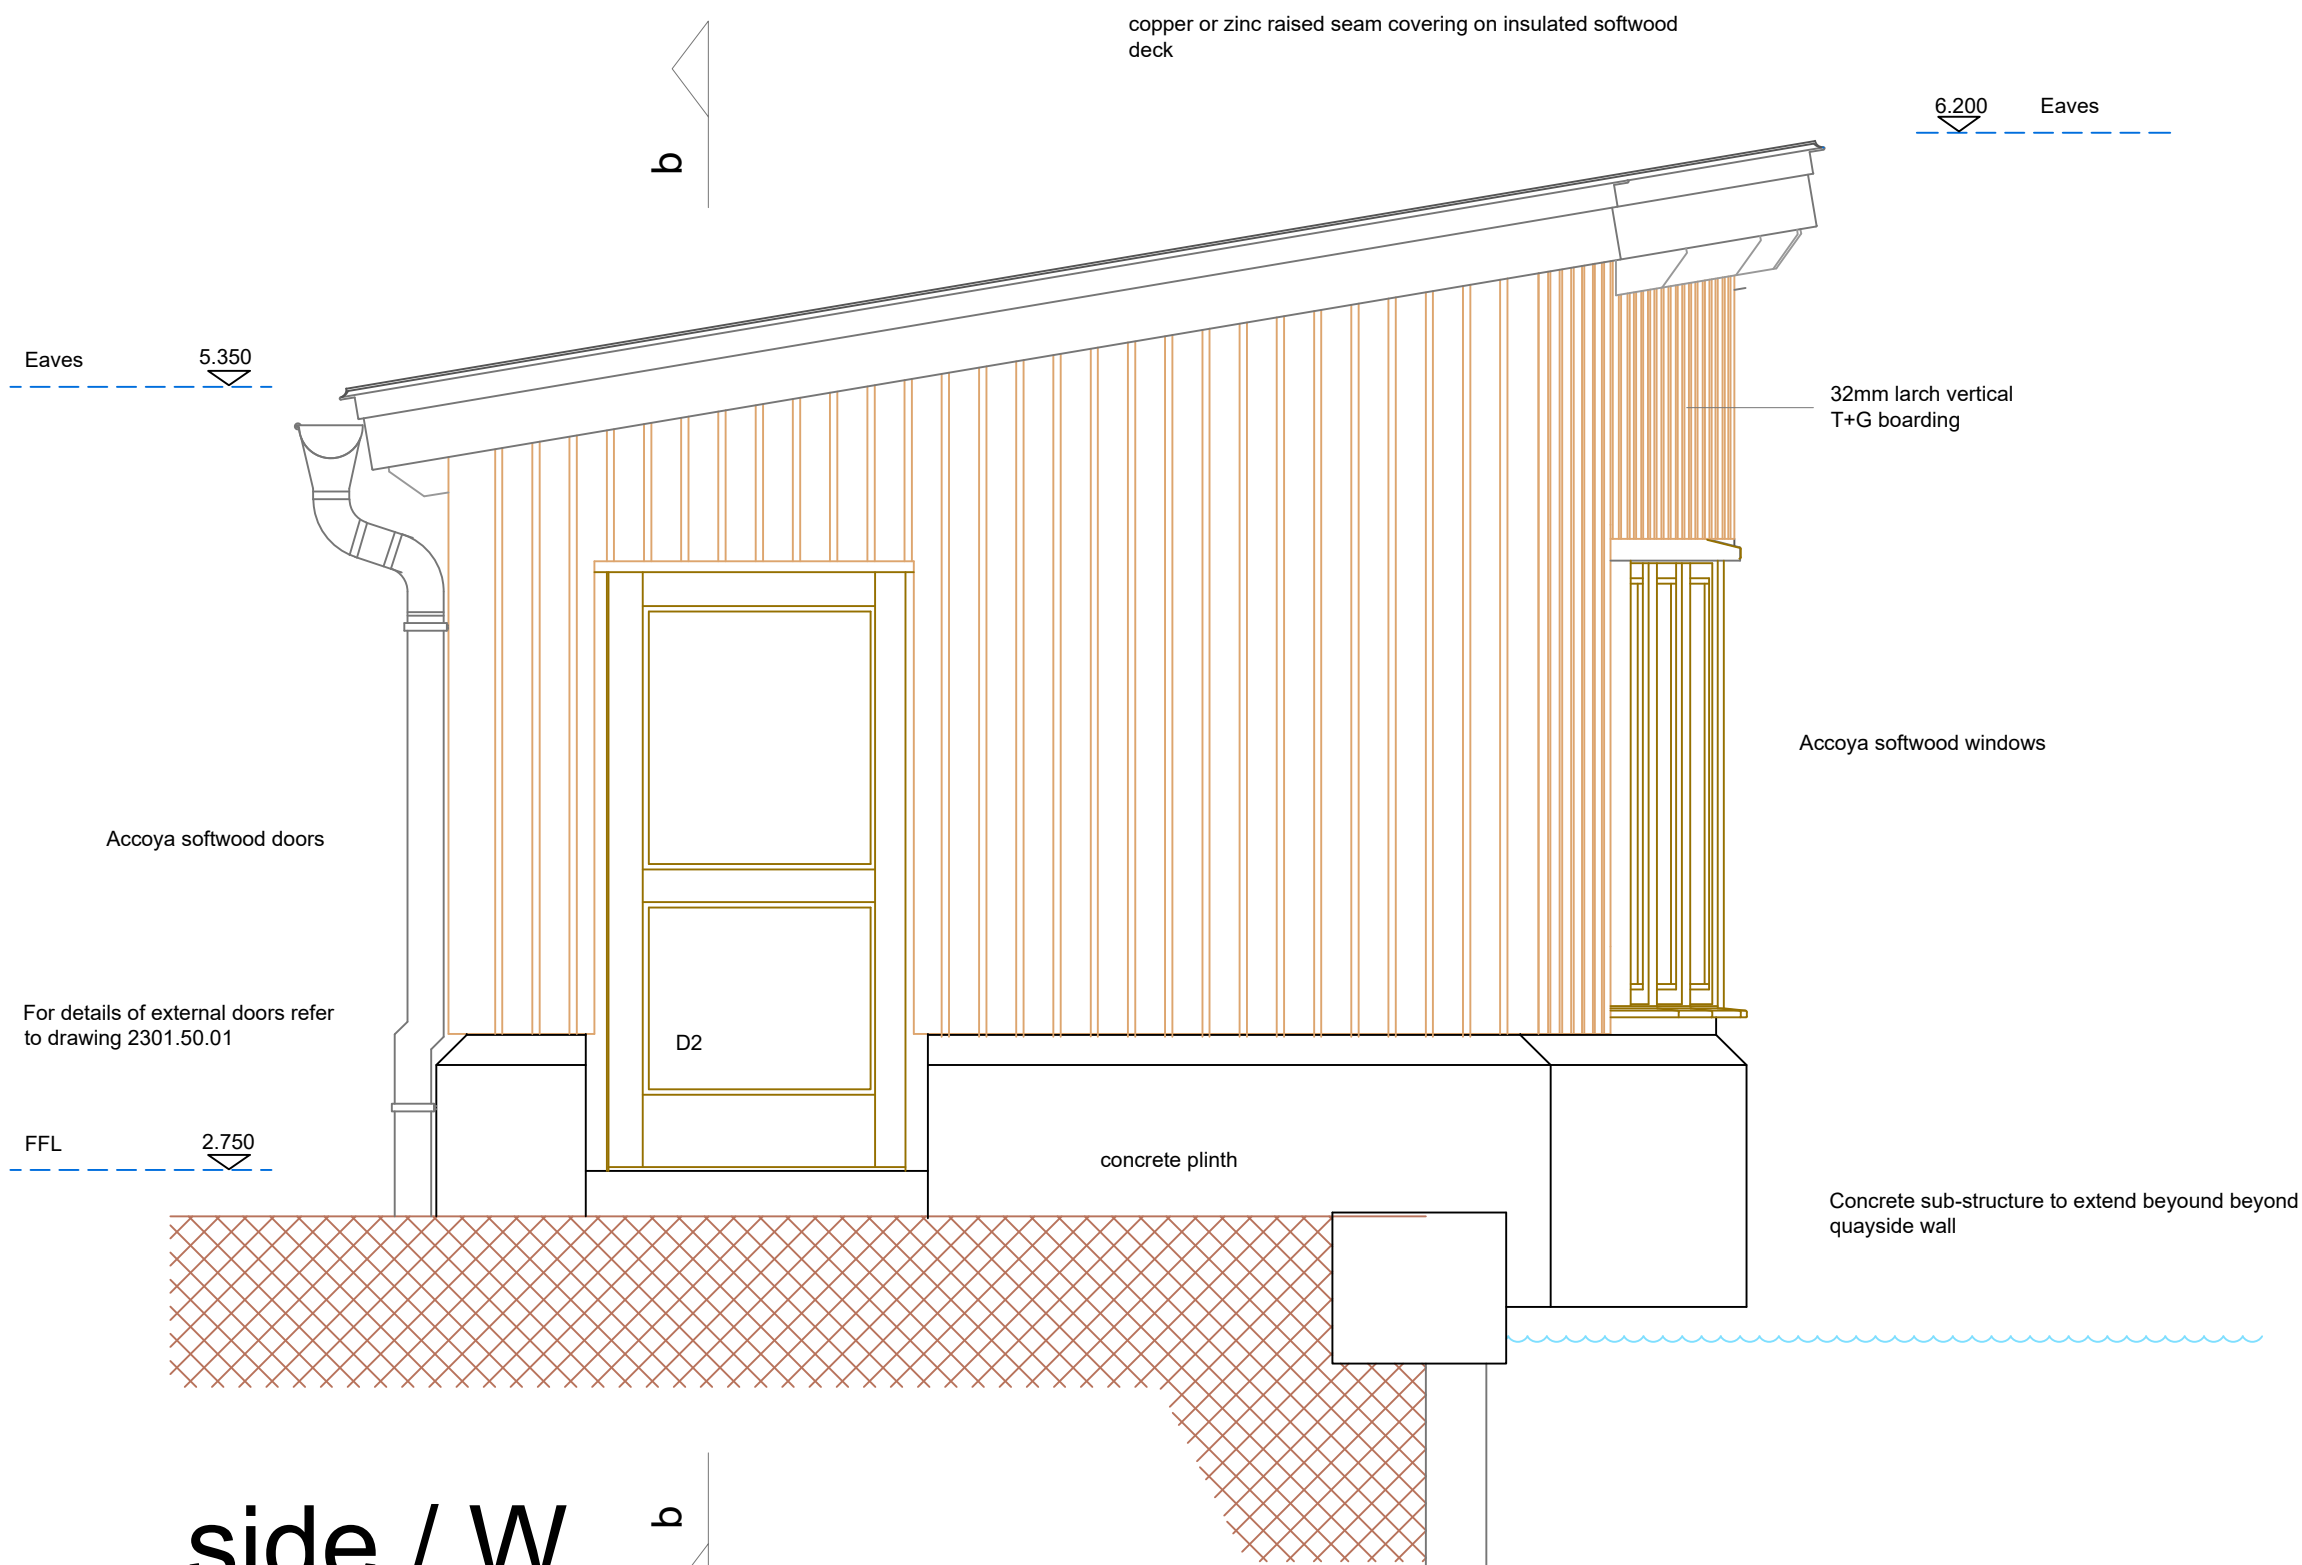

REVISIONS					
REV	DATE	DESCRIPTION	BY	CHK	APP
B	26.05.24	Revised following consultation with NT	cm	cm	cm
C	27.08.24	Tide level corrected	cm	cm	cm

CLIENT

PROJECT
SANDBANKS FERRY BERTH, POOLE, DORSET

TITLE
SHORESIDE FACILITIES VISITOR SHELTER ELEVATIONS




Clive Moore
Architectural Services / Gwasanaethau Pensaerïol

Helyg, Yr Afa, Porthall
Gwynedd LL53 5SL
Tel +44 (0)1758701711
Mobile: 07929561942
Email: clivemoore@macrate.me


PLANNING ISSUE			
DRAWN cm	CHECKED	APPROVED	
DATE 27.08.24	SCALE 1:25	REF.	
DRAWING Ref. 2301.20	No 05	REVISION C	

DO NOT SCALE

- NOTES
1. ALL DIMENSIONS ARE IN MILLIMETRES, UNLESS NOTED OTHERWISE.
 2. ALL LEVELS ARE IN METRES ABOVE ORDNANCE DATUM (MARKED ±0.00m ODN).

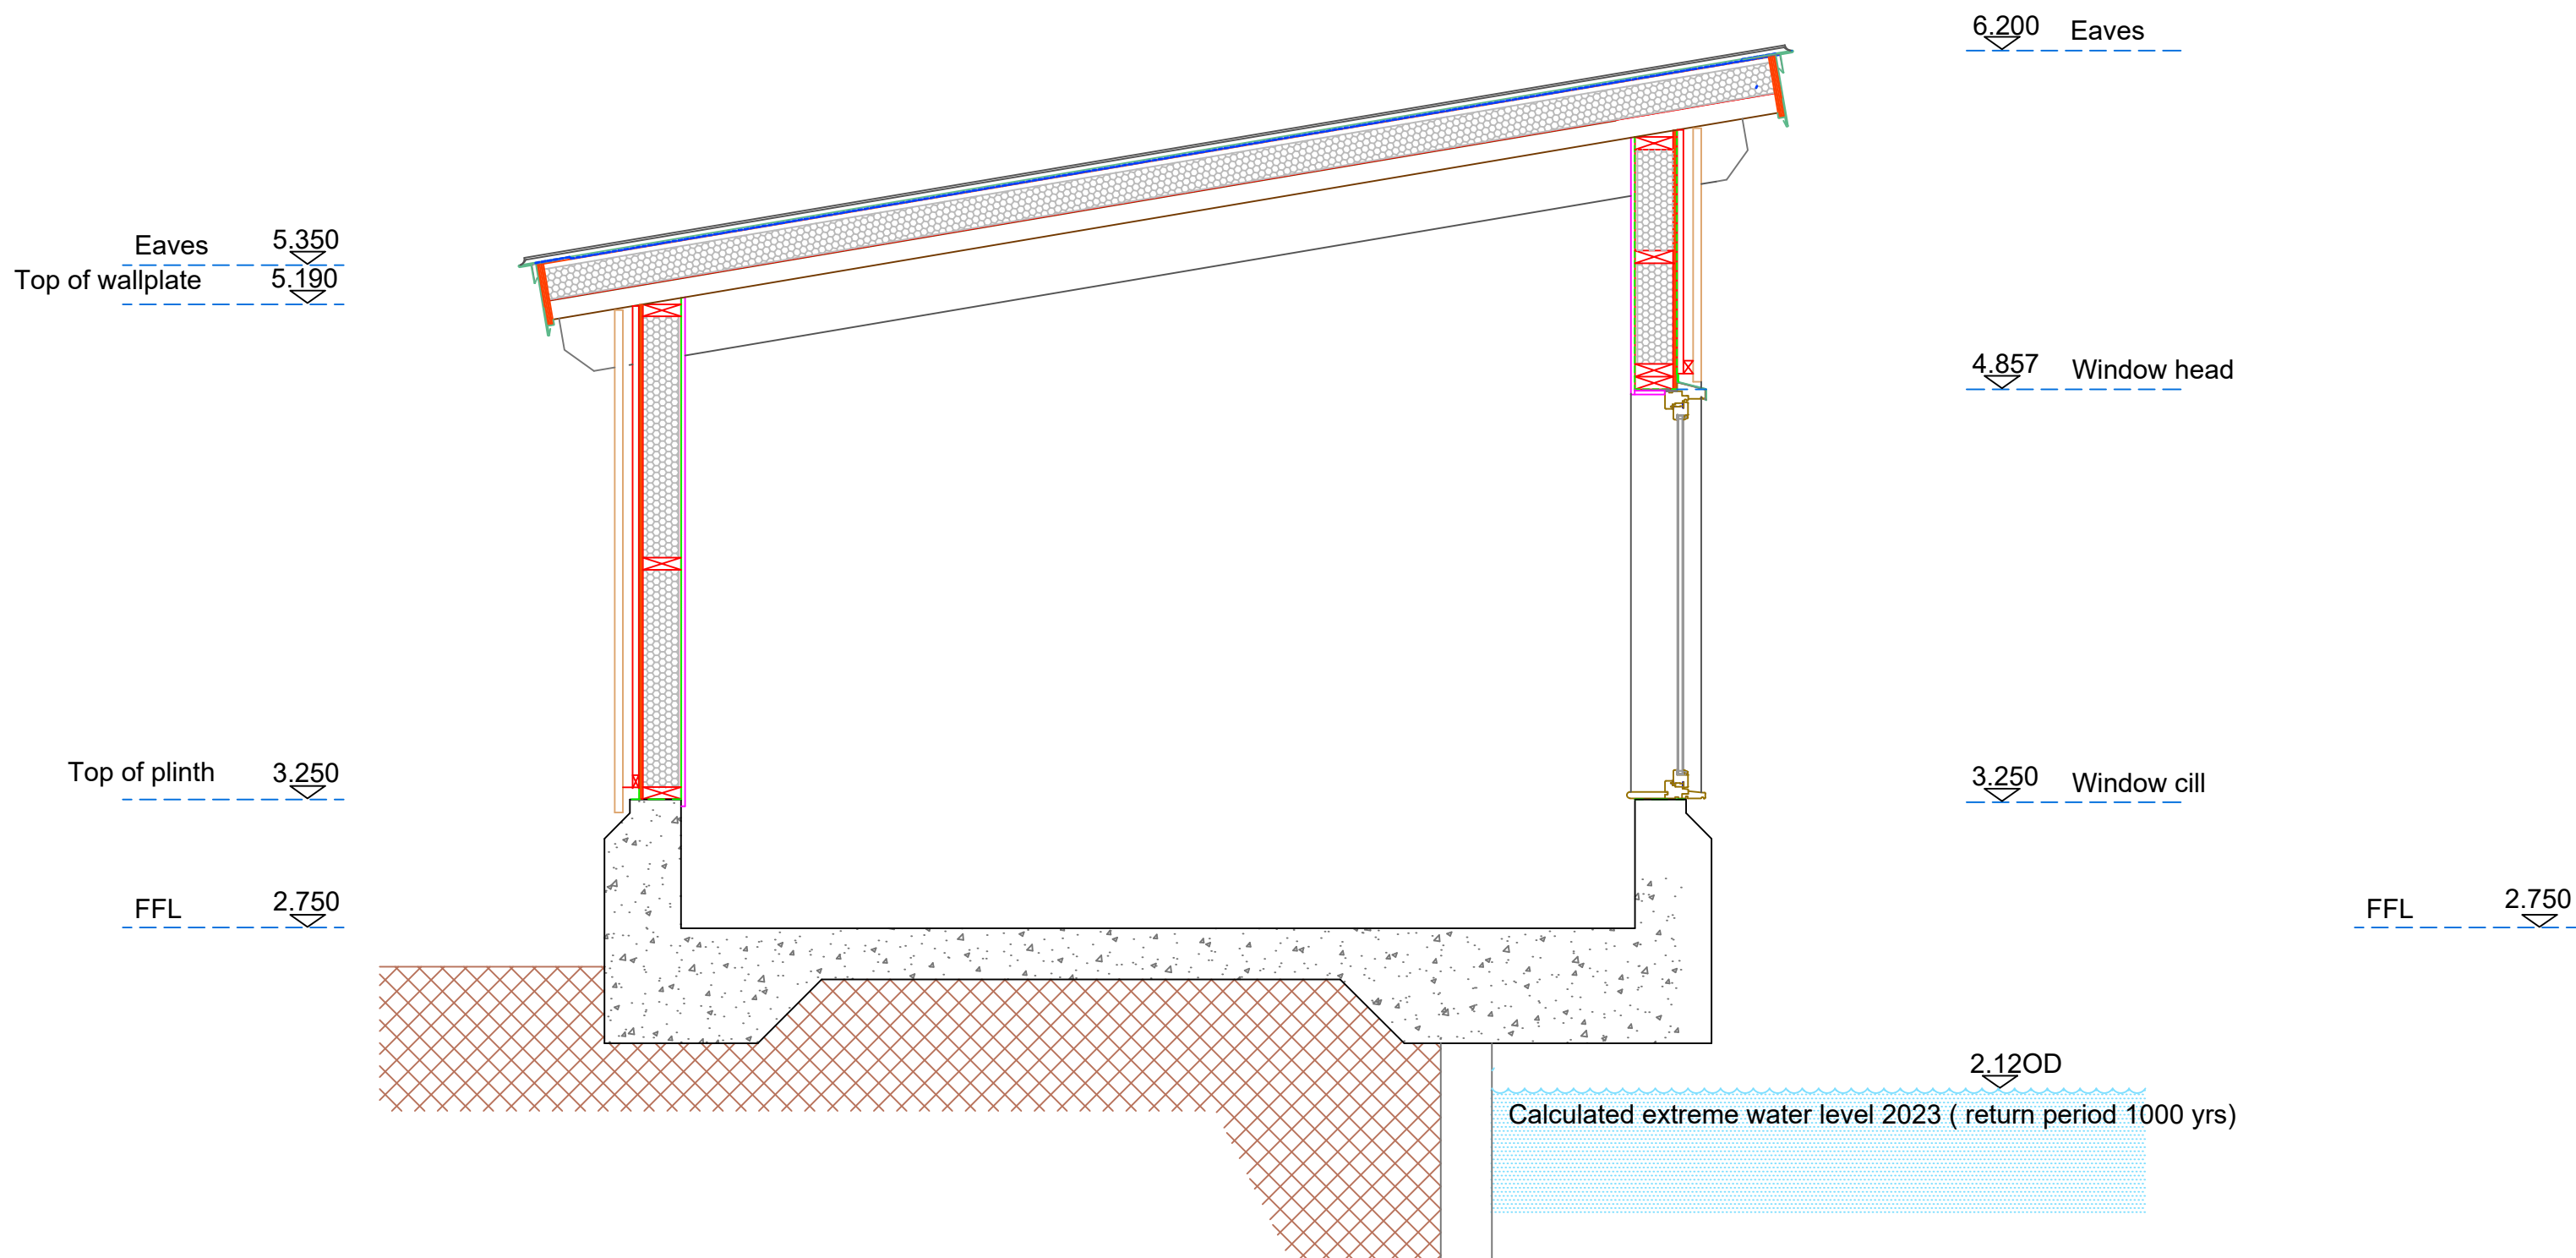


section a-a

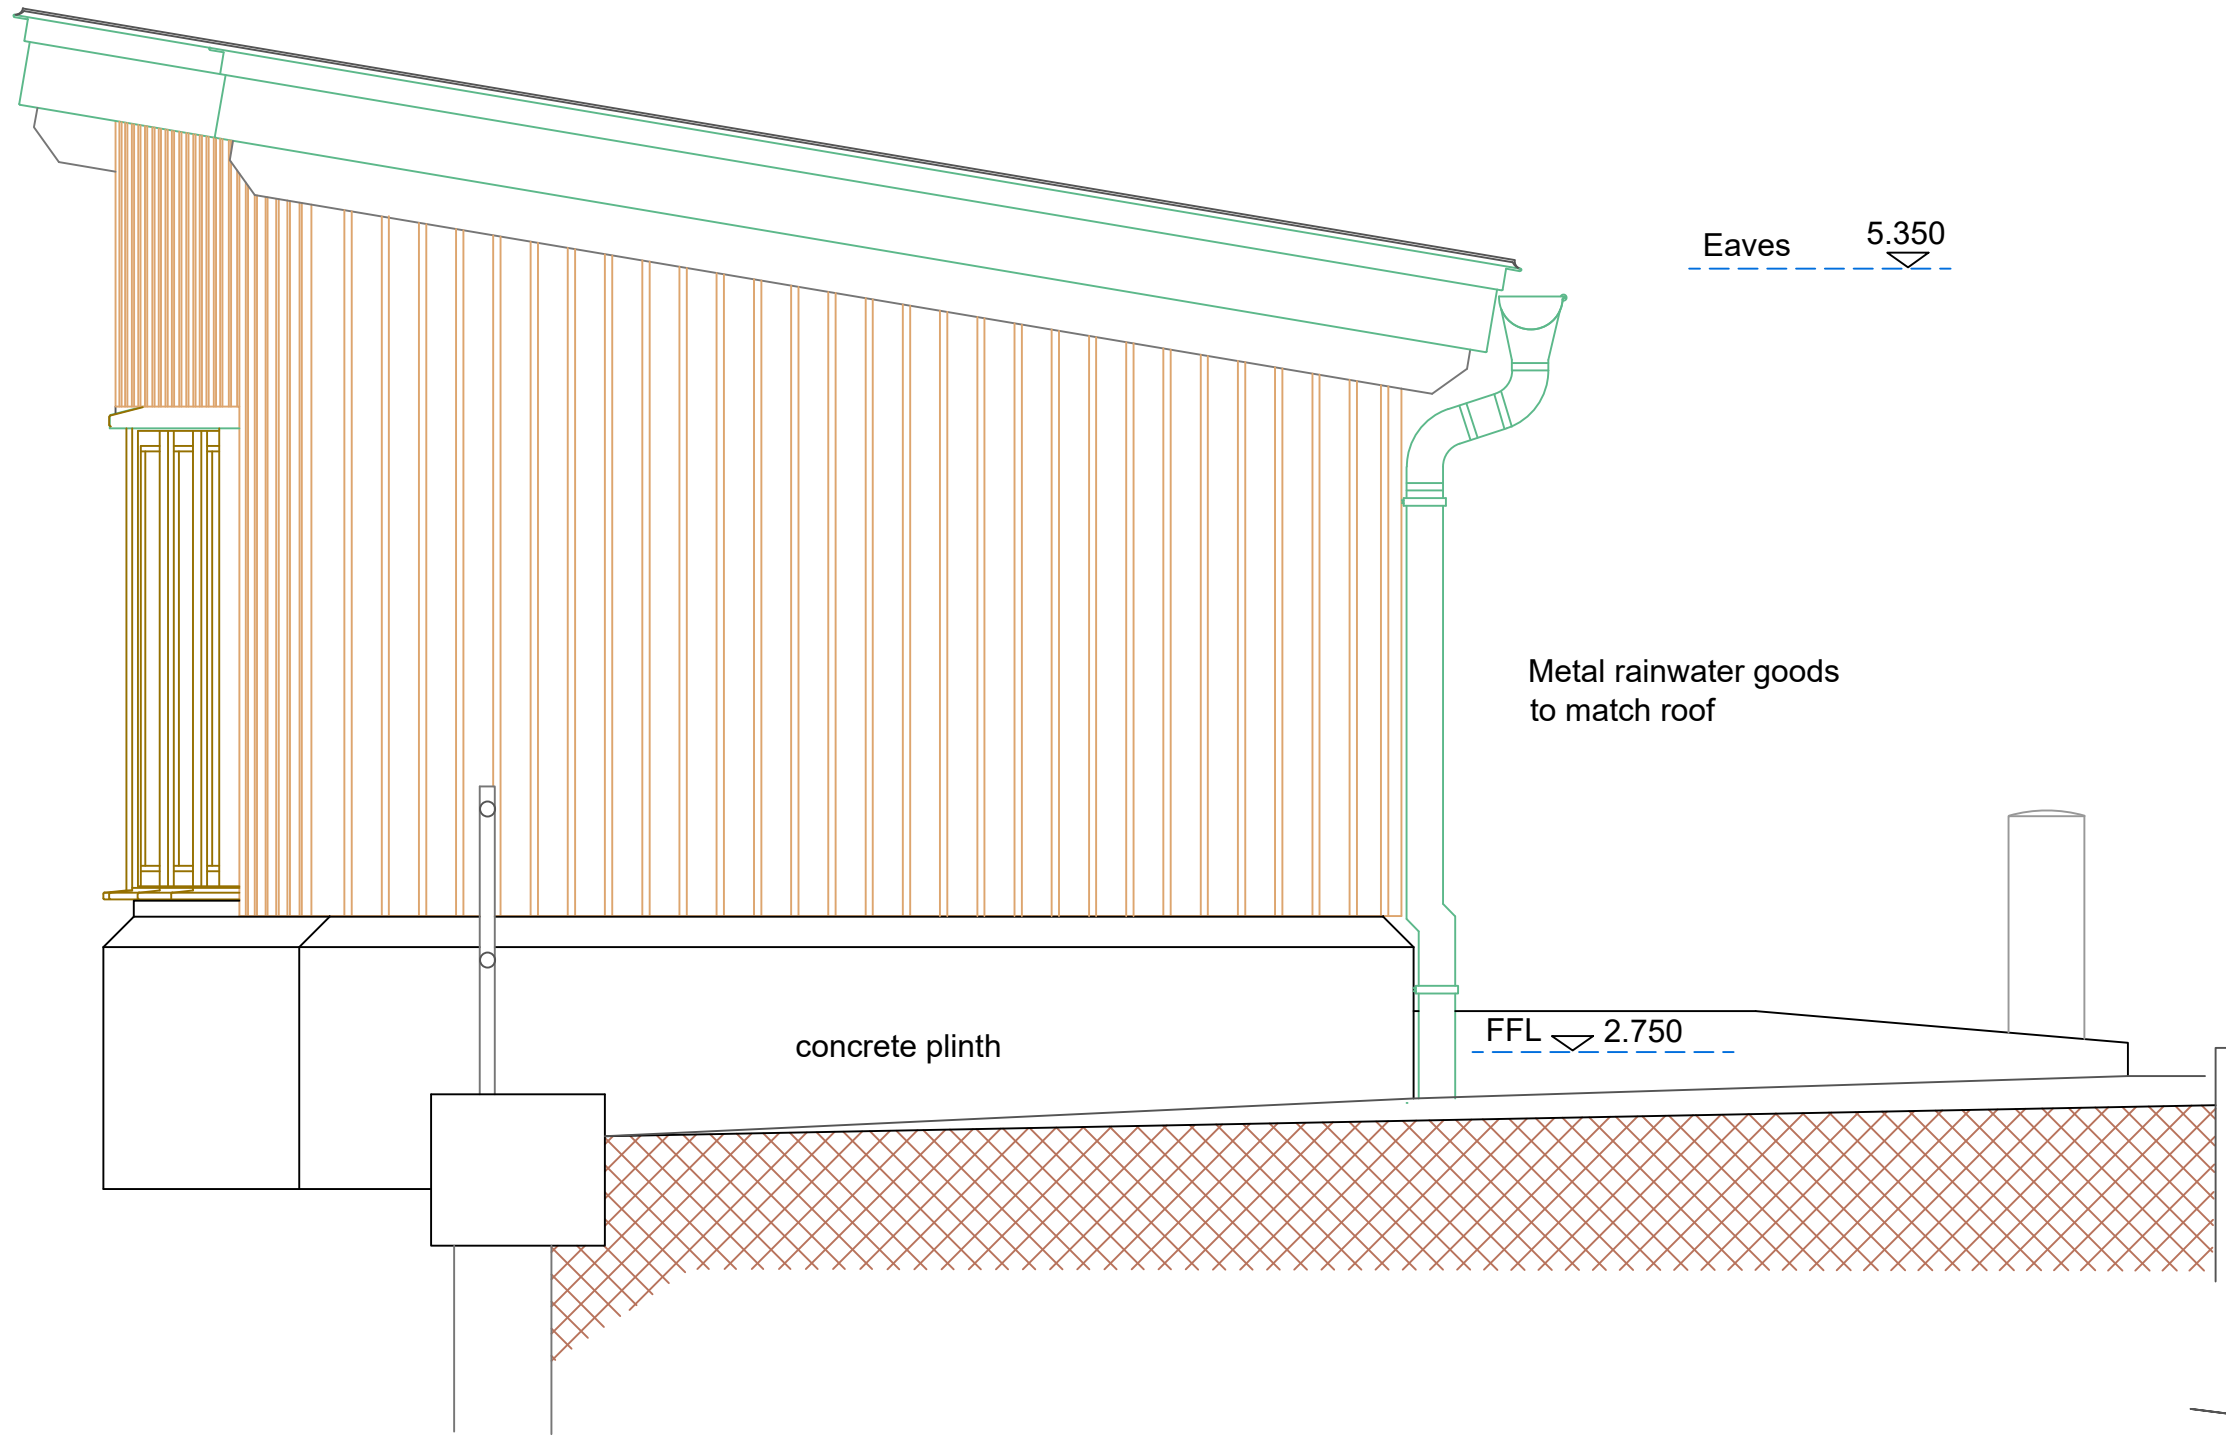

side / E

plan /1:25
general construction

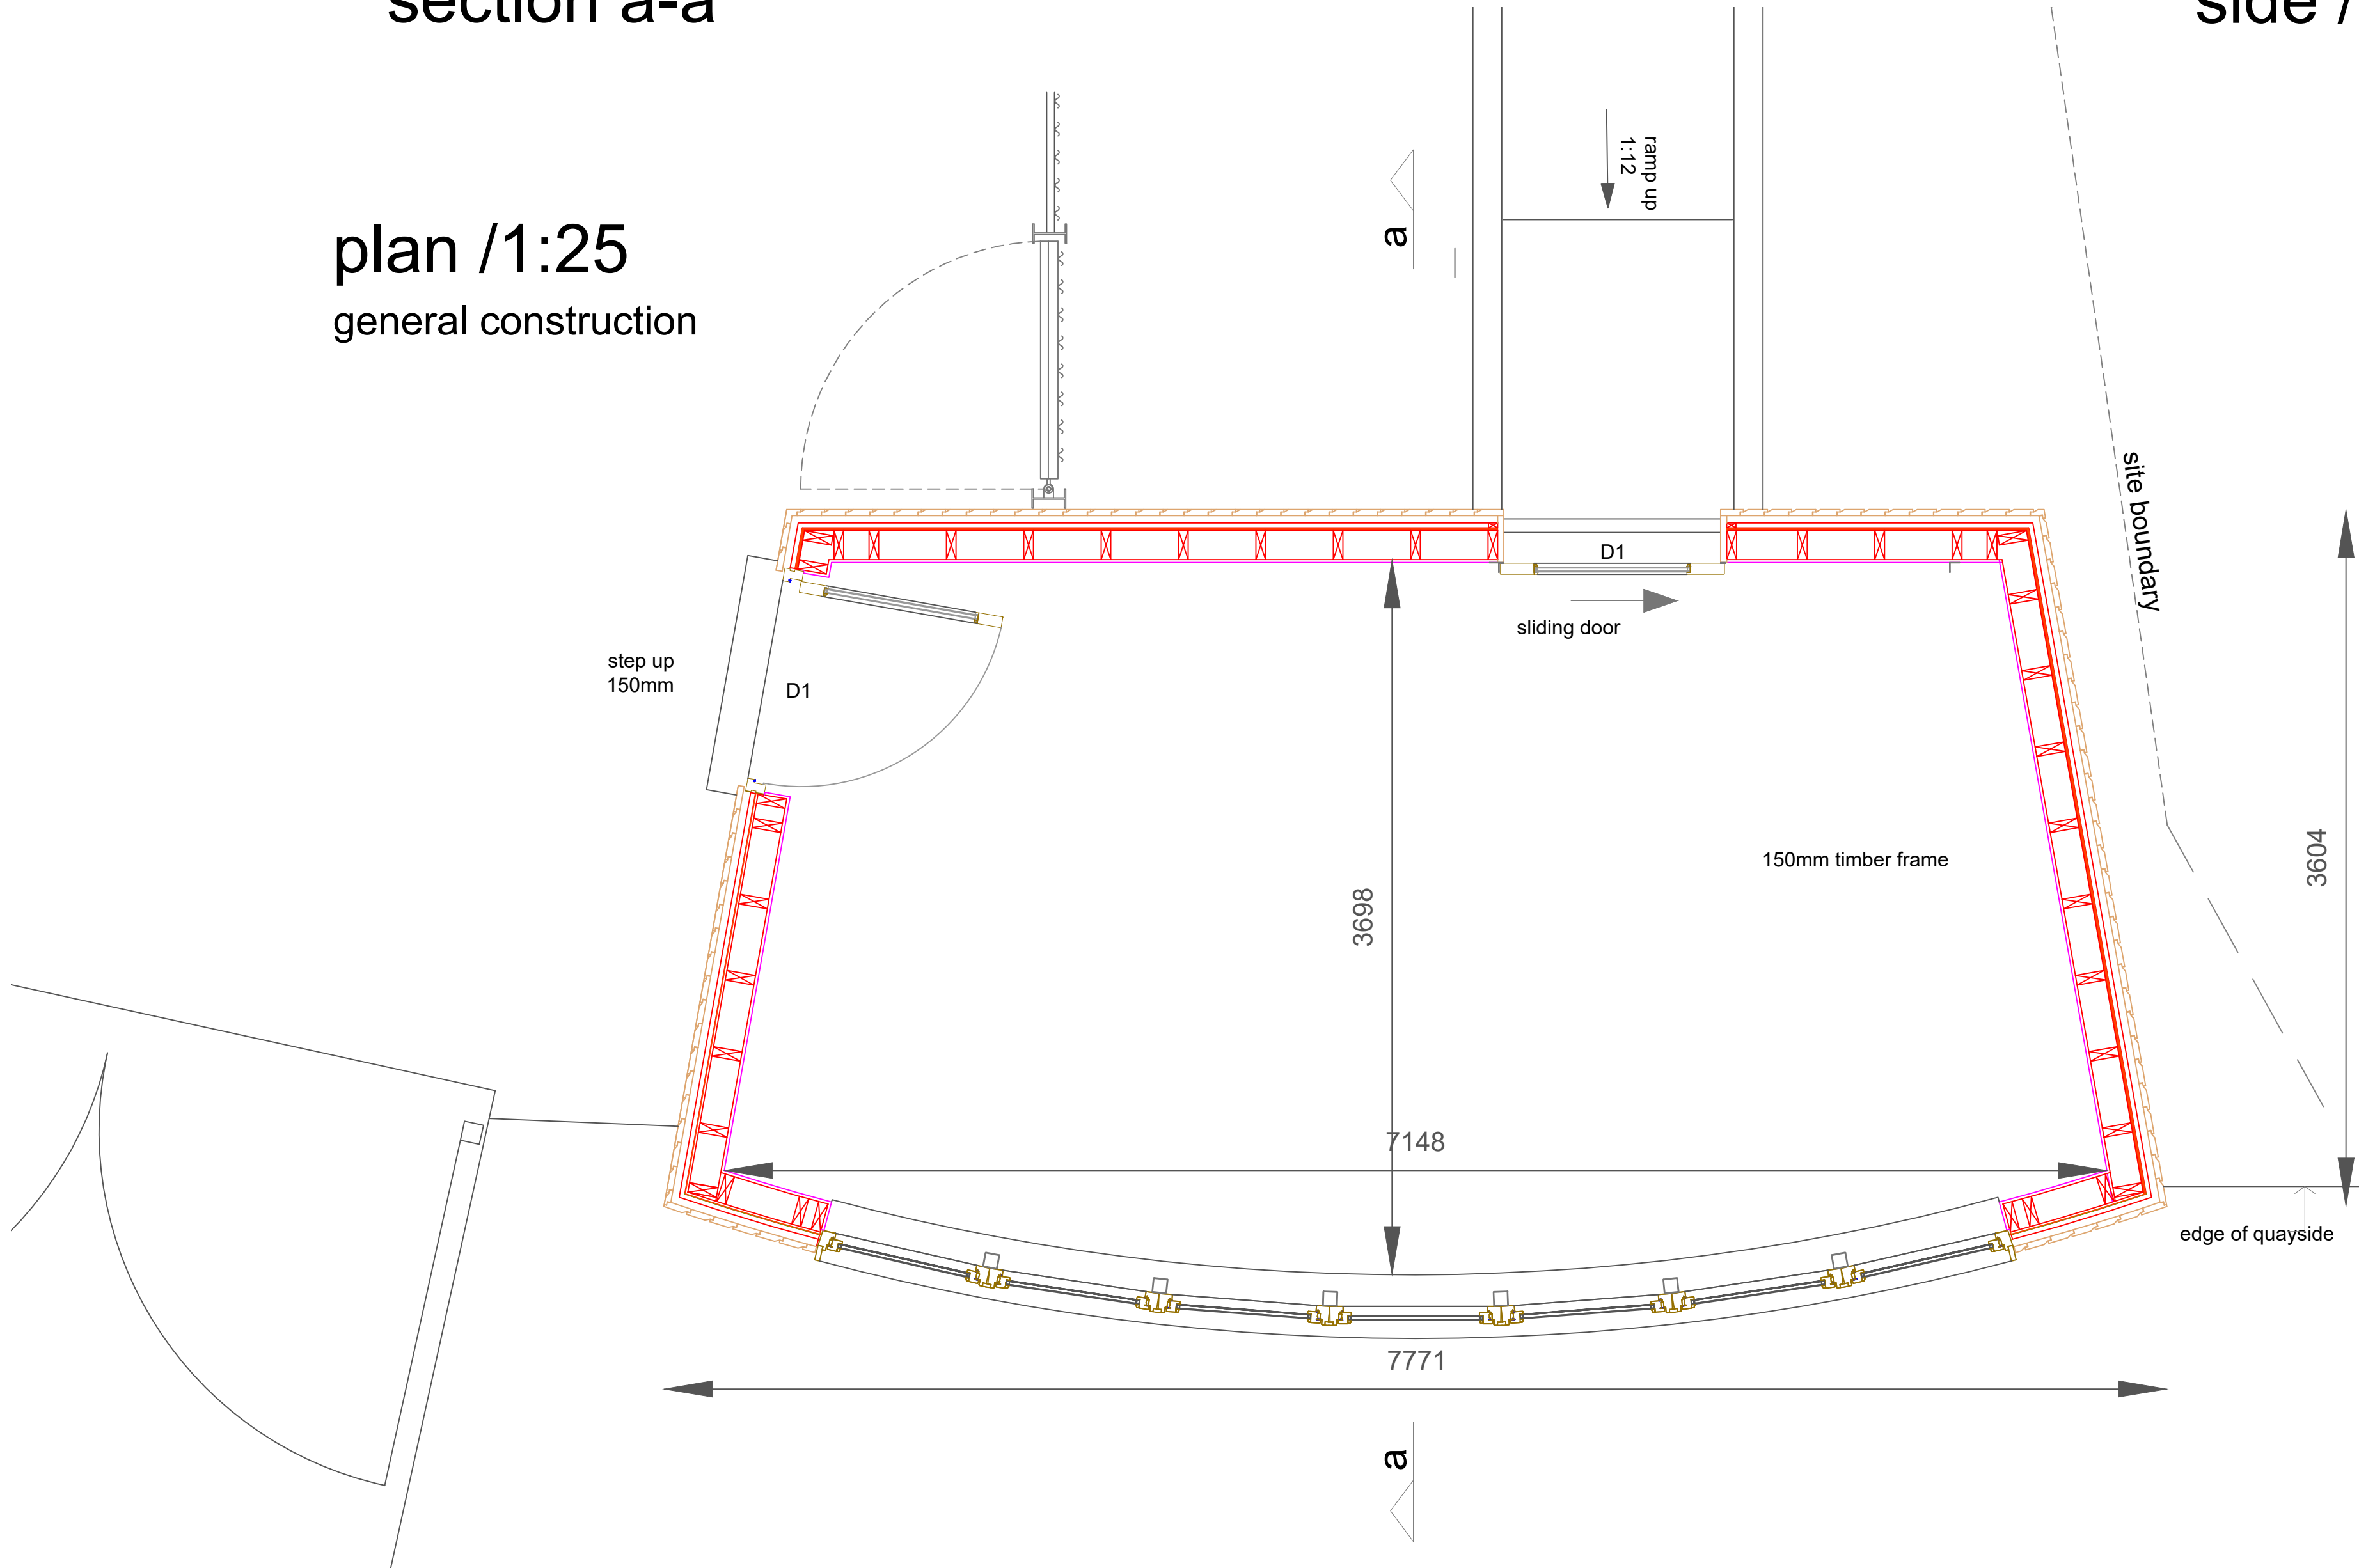

REVISIONS					
REV	DATE	DESCRIPTION	BY	CHK	APP
B	29.05.24	Revised following consultation with NT	cm	cm	cm

CLIENT

PROJECT
SANDBANKS FERRY BERTH, POOLE, DORSET

TITLE
SHORESIDE FACILITIES VISITOR SHELTER PLAN, SECTION, SIDE ELEVATION



Clive Moore
Architectural Services / Gwasanaethau Pensaerïol

Helyg, Yr Afa, Porthall
Gwydd LL53 5SL
Tel +44 (0)1758701711
Mobile 0790561942
Email: clivemoore@macrate.me

PRELIMINARY					
DRAWN cm	CHECKED	APPROVED			
DATE 29.05.24	SCALE 1:25	REF.			
DRAWING No. 2301.20.04	SUITABILITY	REVISION B			