



DO NOT SCALE

NOTES


1. ALL DIMENSIONS ARE IN MILLIMETRES, UNLESS NOTED OTHERWISE.
2. ALL LEVELS ARE IN METRES ABOVE ORDNANCE DATUM (MARKED +0.00m ODN).

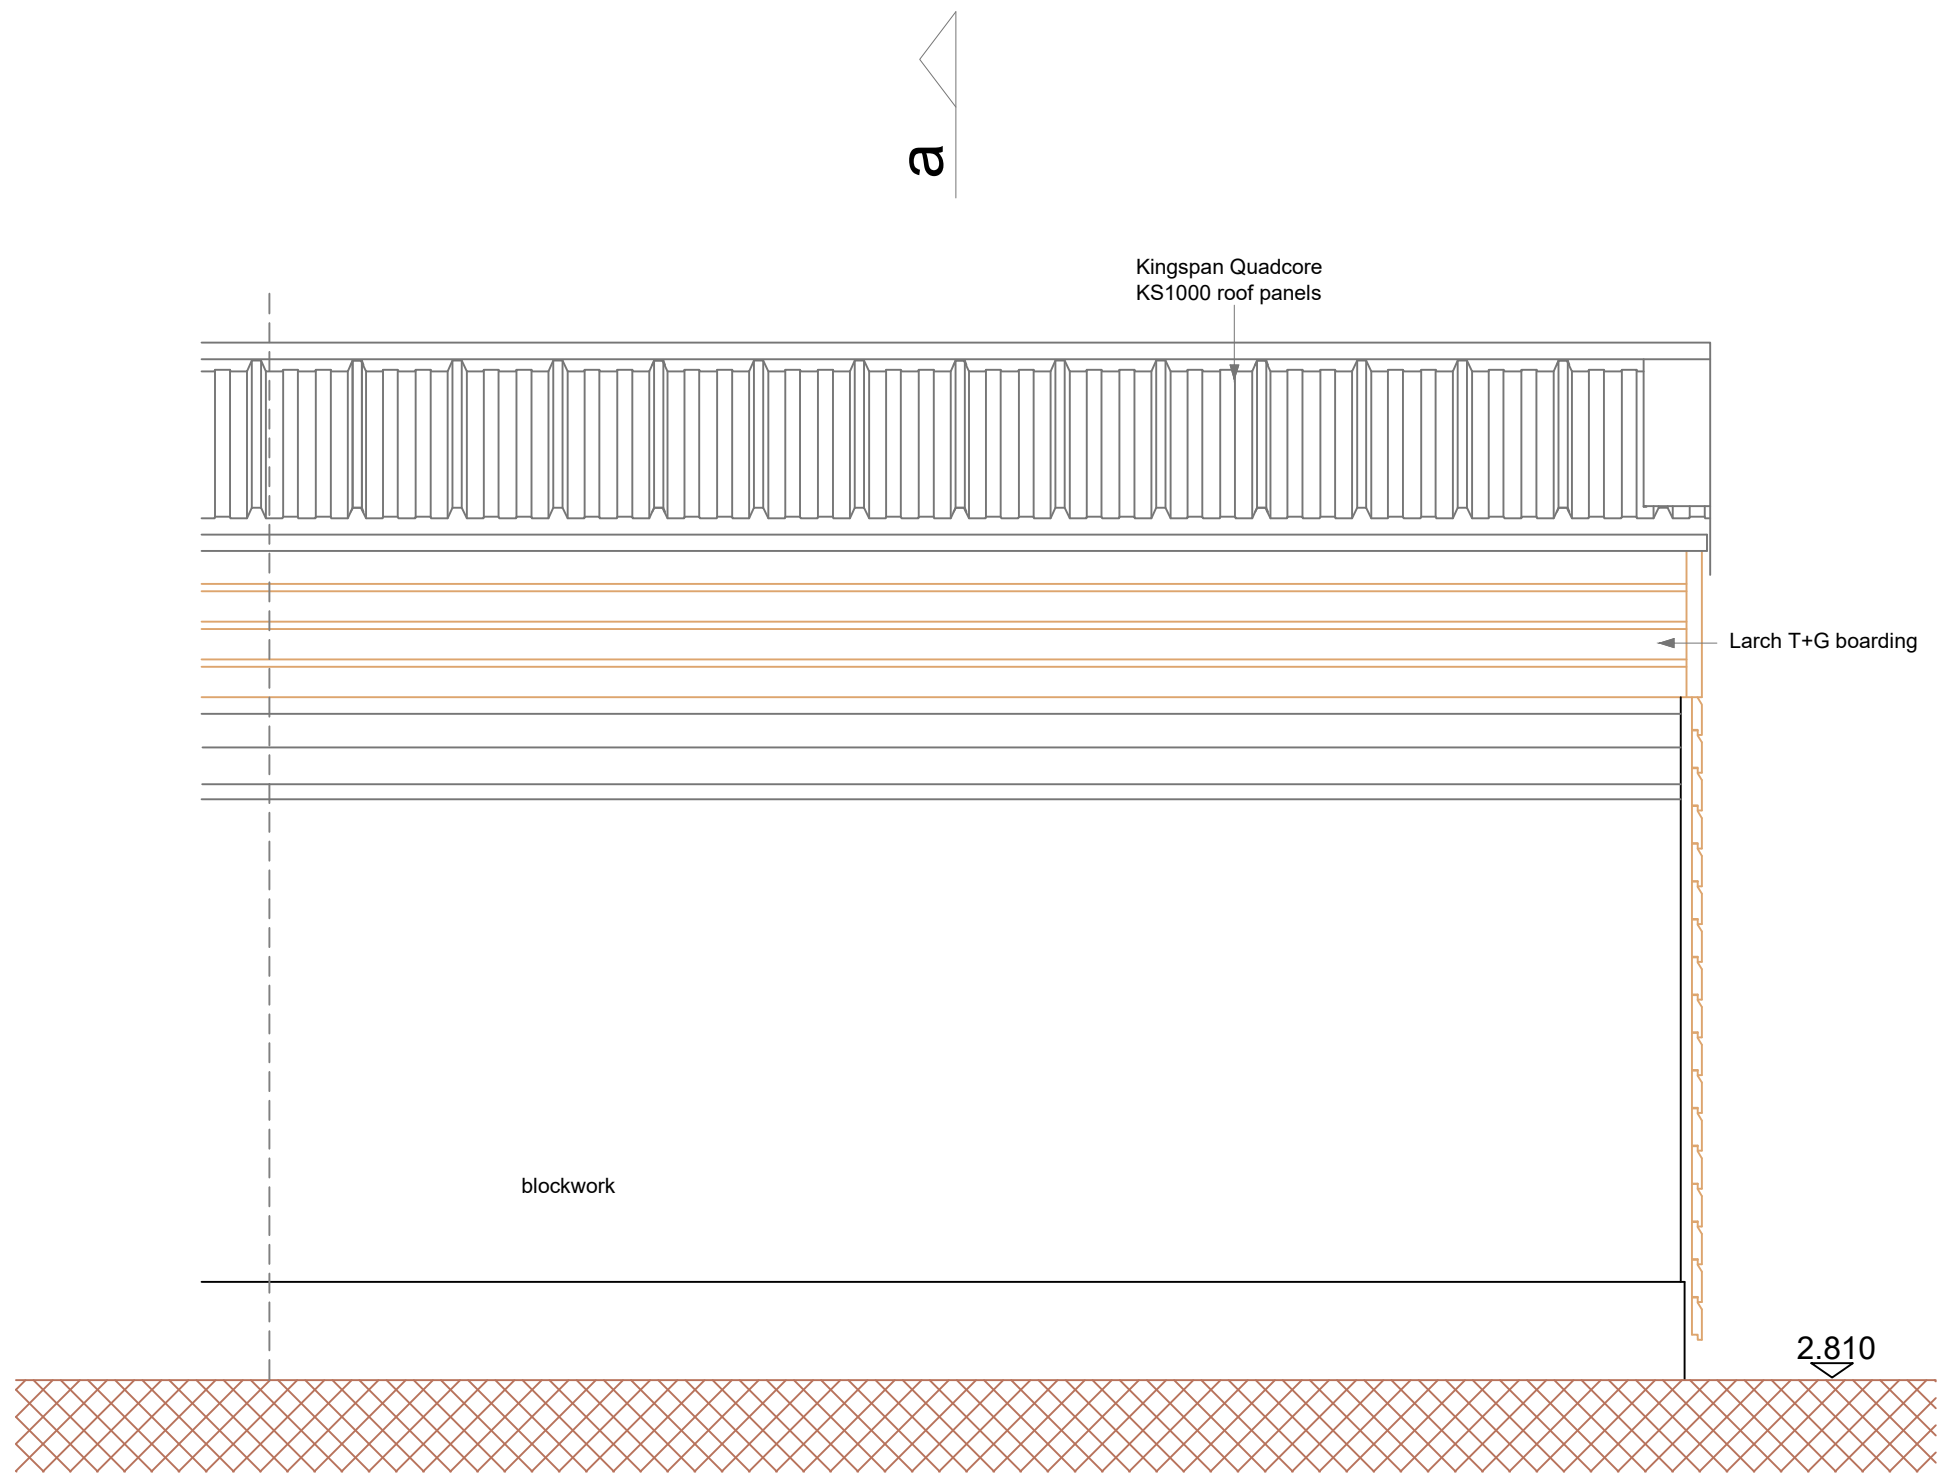

rear

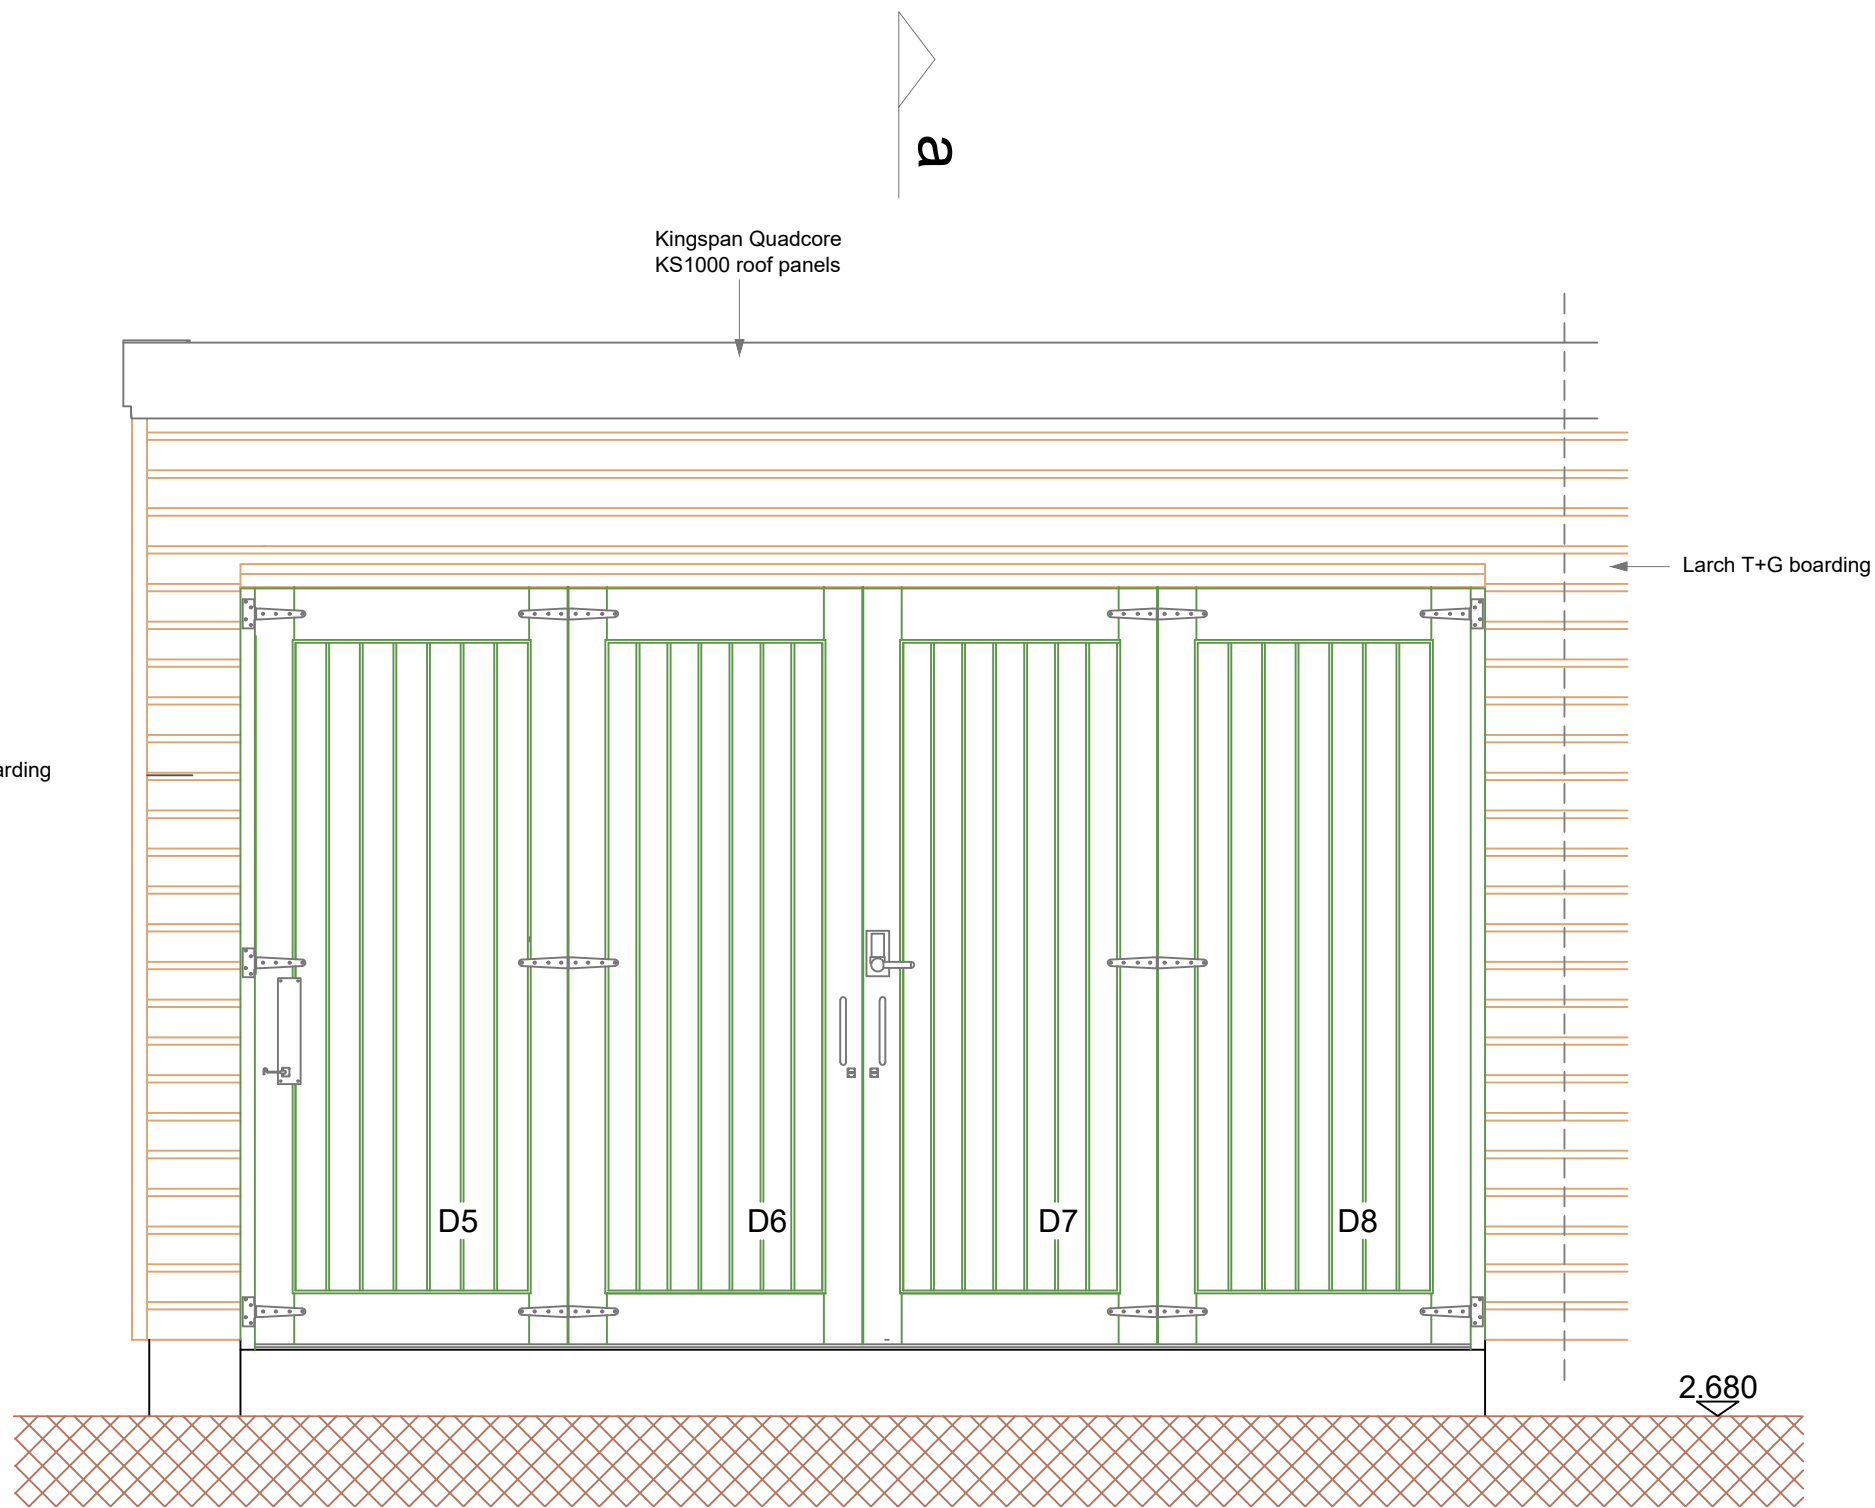


front

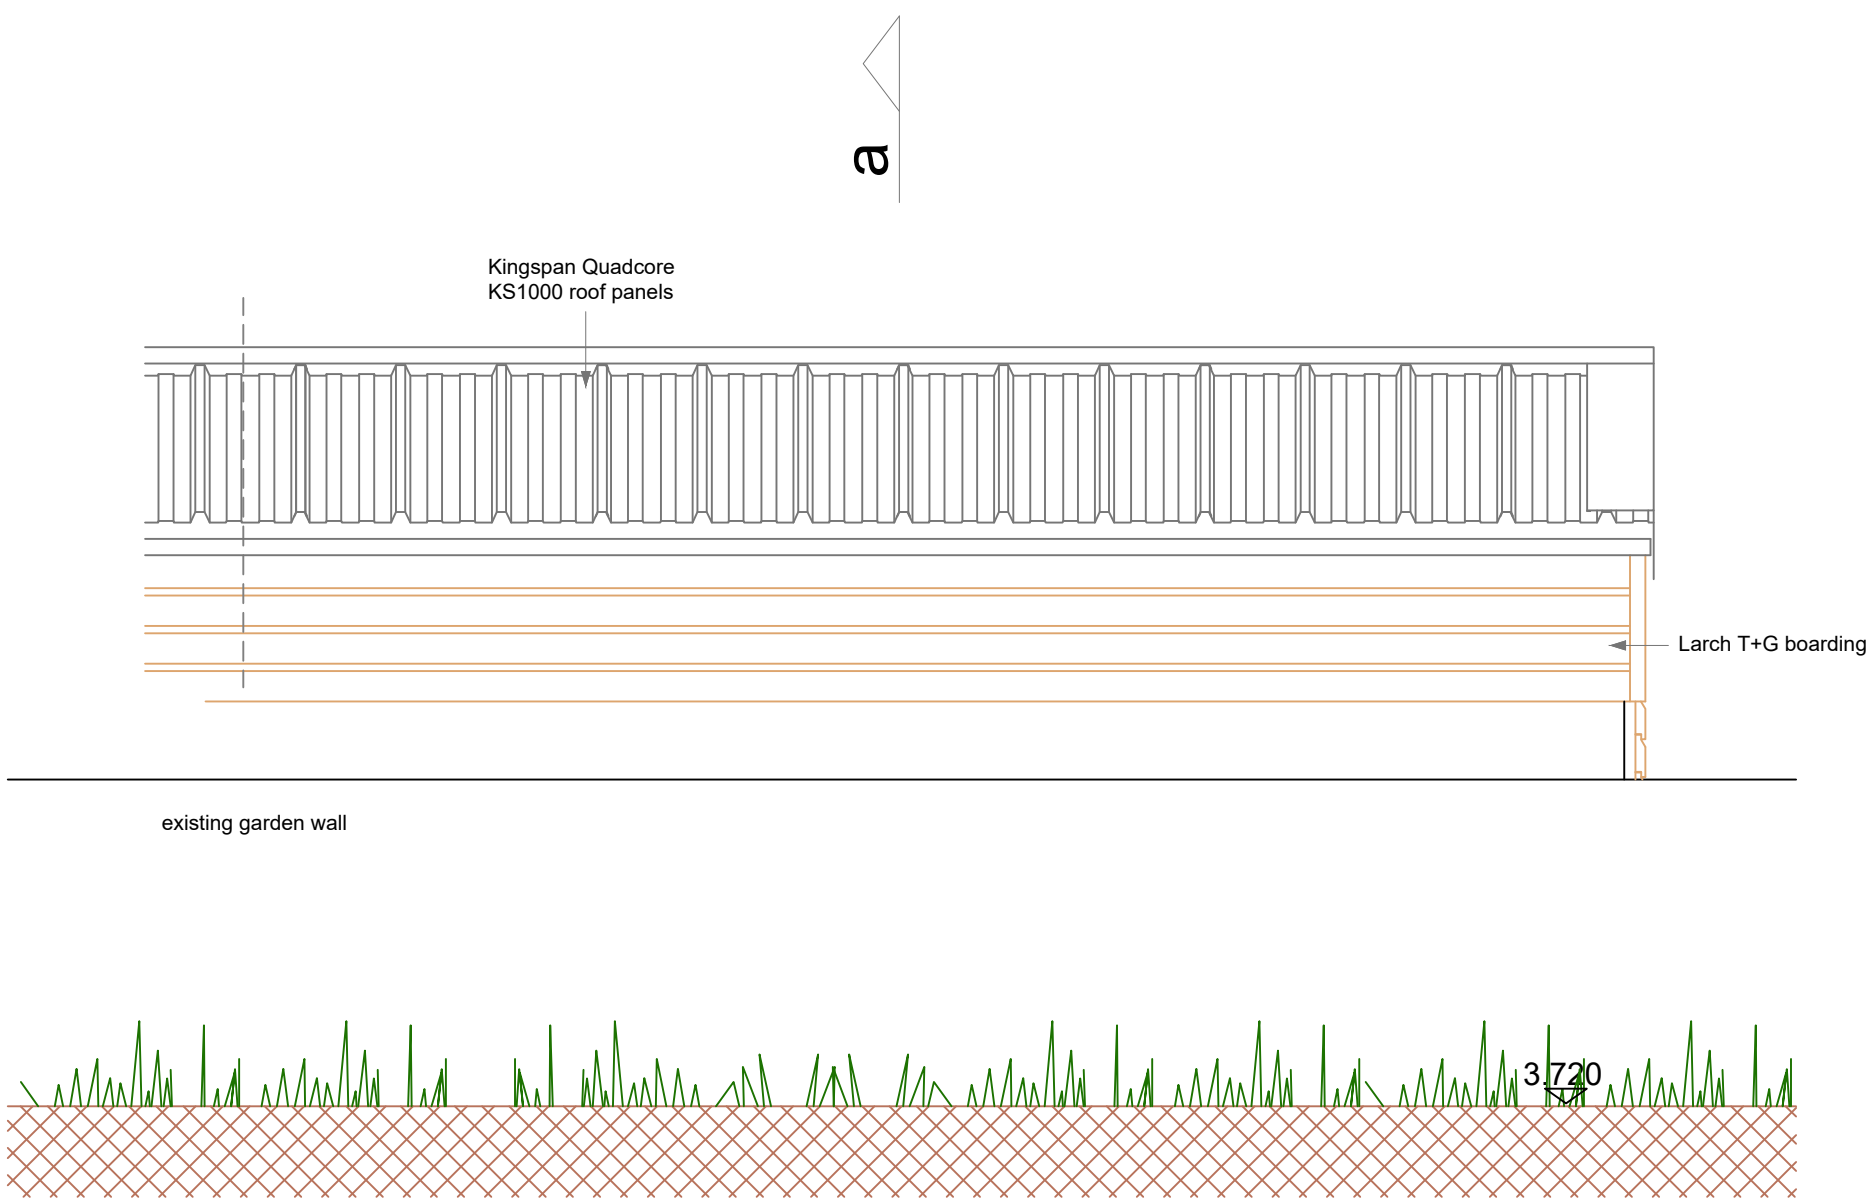

rear

6.230 ridge
5.685 eaves
4.800 top wall
2.900 slab level

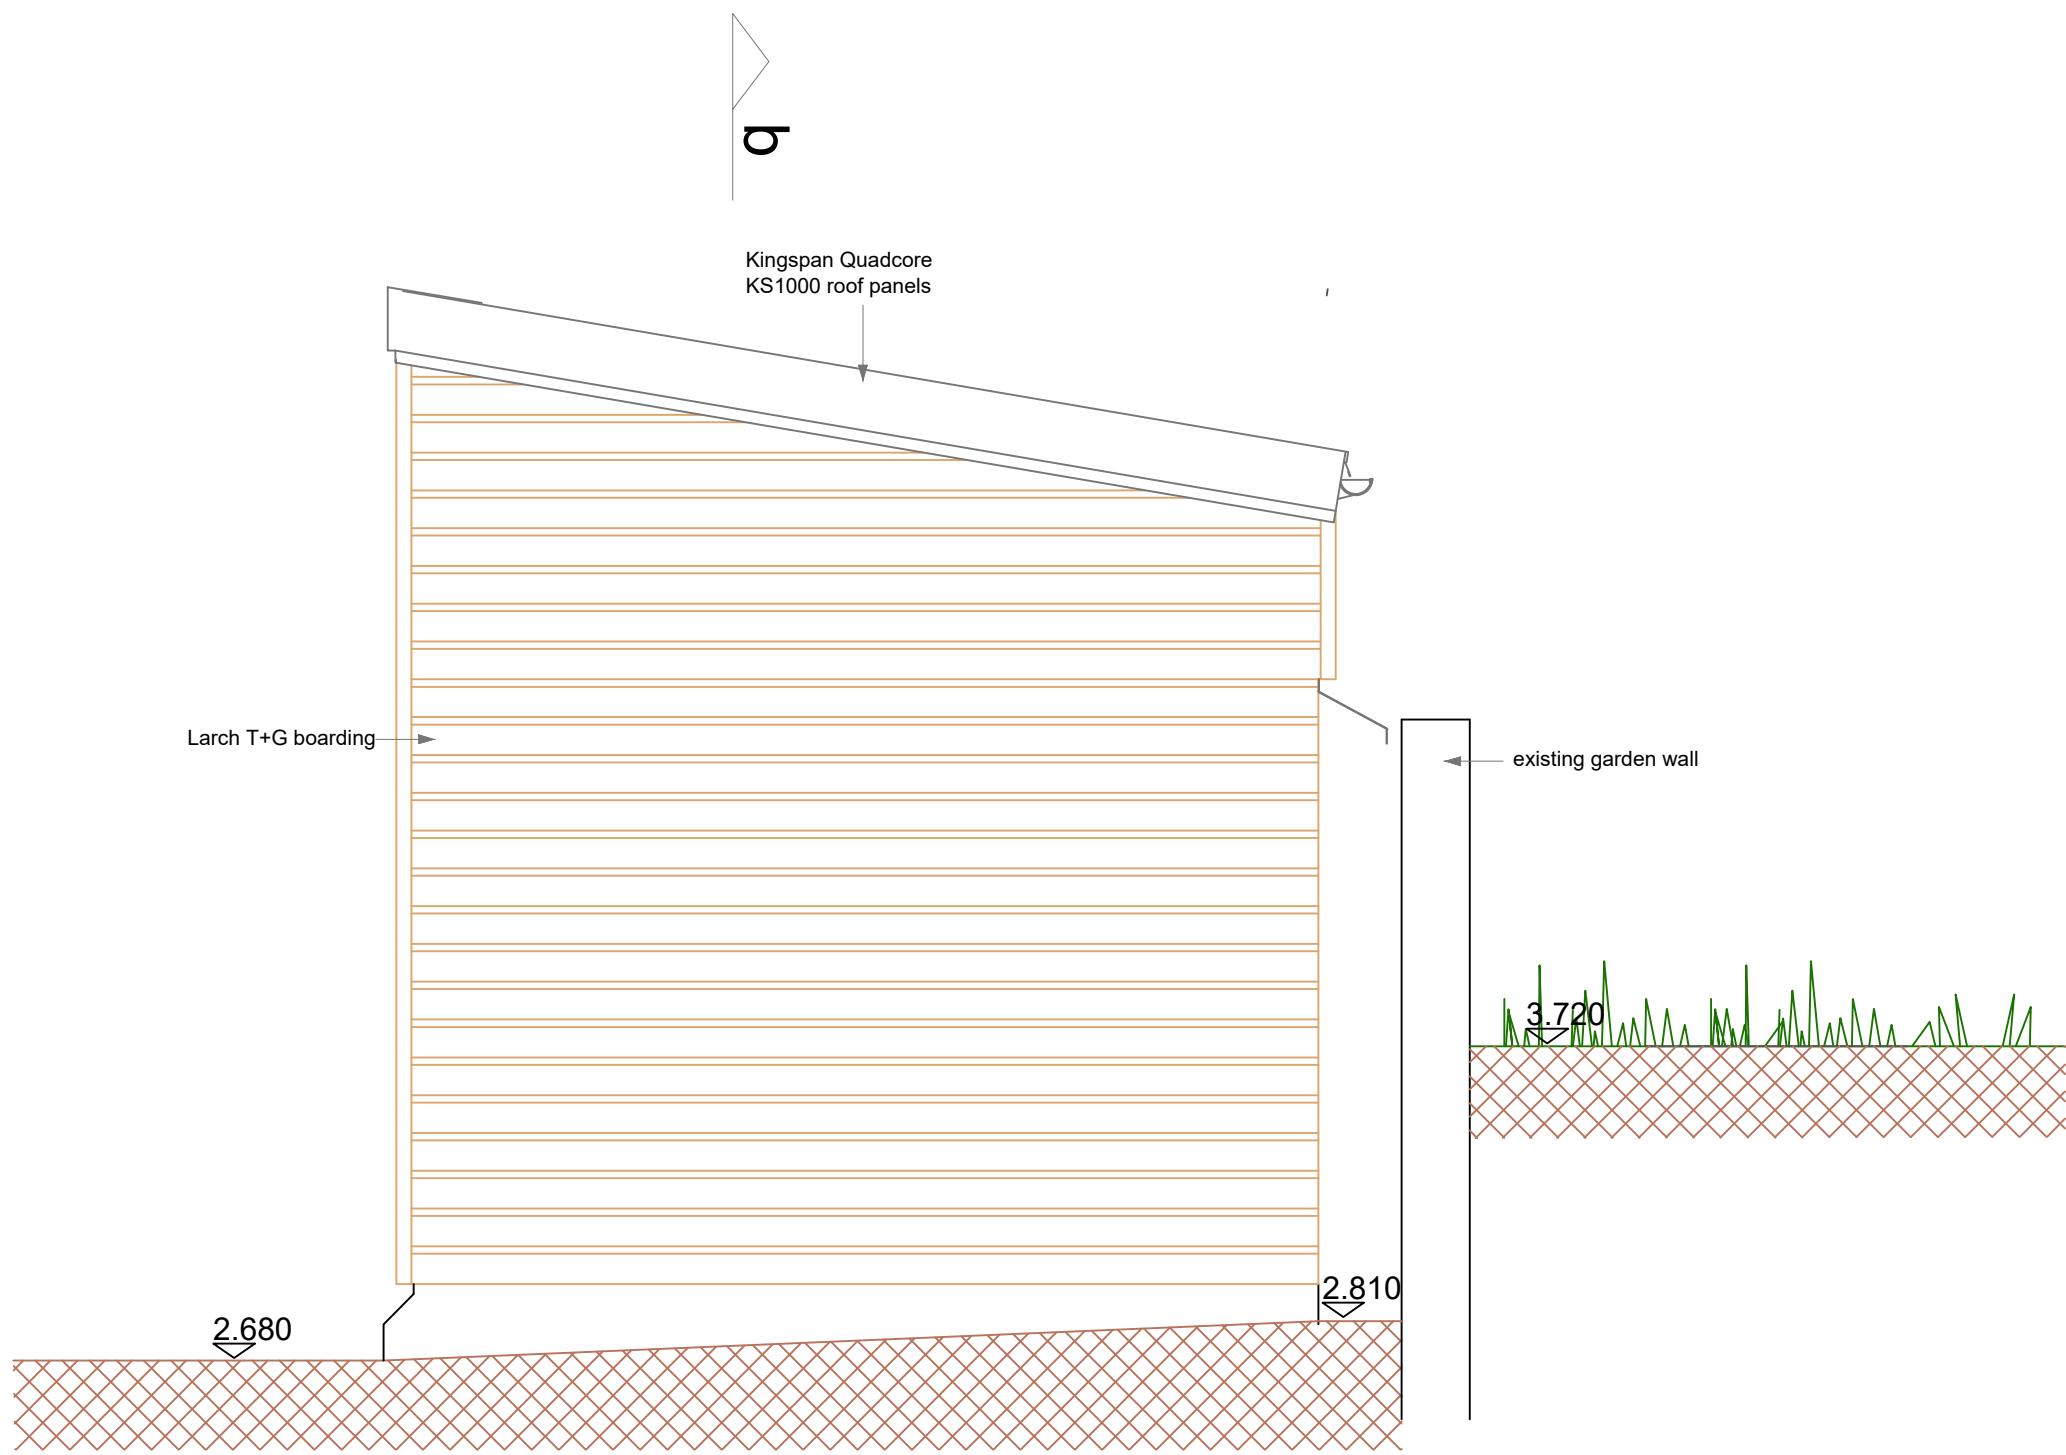

side

REVISIONS					
REV	DATE	DESCRIPTION	BY	CHK	APP
A	27.09.24	Details of doors revised	cm	cm	cm
B	05.12.24	Handing and location of unit revised	cm	cm	cm

CLIENT

PROJECT
SANDBANKS FERRY BERTH, POOLE, DORSET

TITLE
SHORESIDE FACILITIES CYCLE STORE- ELEVATIONS



Clive Moore
Architectural Services / Gwasanaethau Pensaerïol

Heliog, Yr Afa, Porthall
Gwyndd LL53 5SL
Tel +44 (0)1758701711
Mobile: 07905651942
Email: clivemoore@macrate.me


TENDER ISSUE

DRAWN cm	CHECKED	APPROVED
DATE 05.12.24	SCALE 1:25	REF.
DRAWING No. 2301.20.3	SUITABILITY 02	REVISION B


DO NOT SCALE

NOTES


1. ALL DIMENSIONS ARE IN MILLIMETRES, UNLESS NOTED OTHERWISE.
2. ALL LEVELS ARE IN METRES ABOVE ORDNANCE DATUM (MARKED ±0.00m ODN).

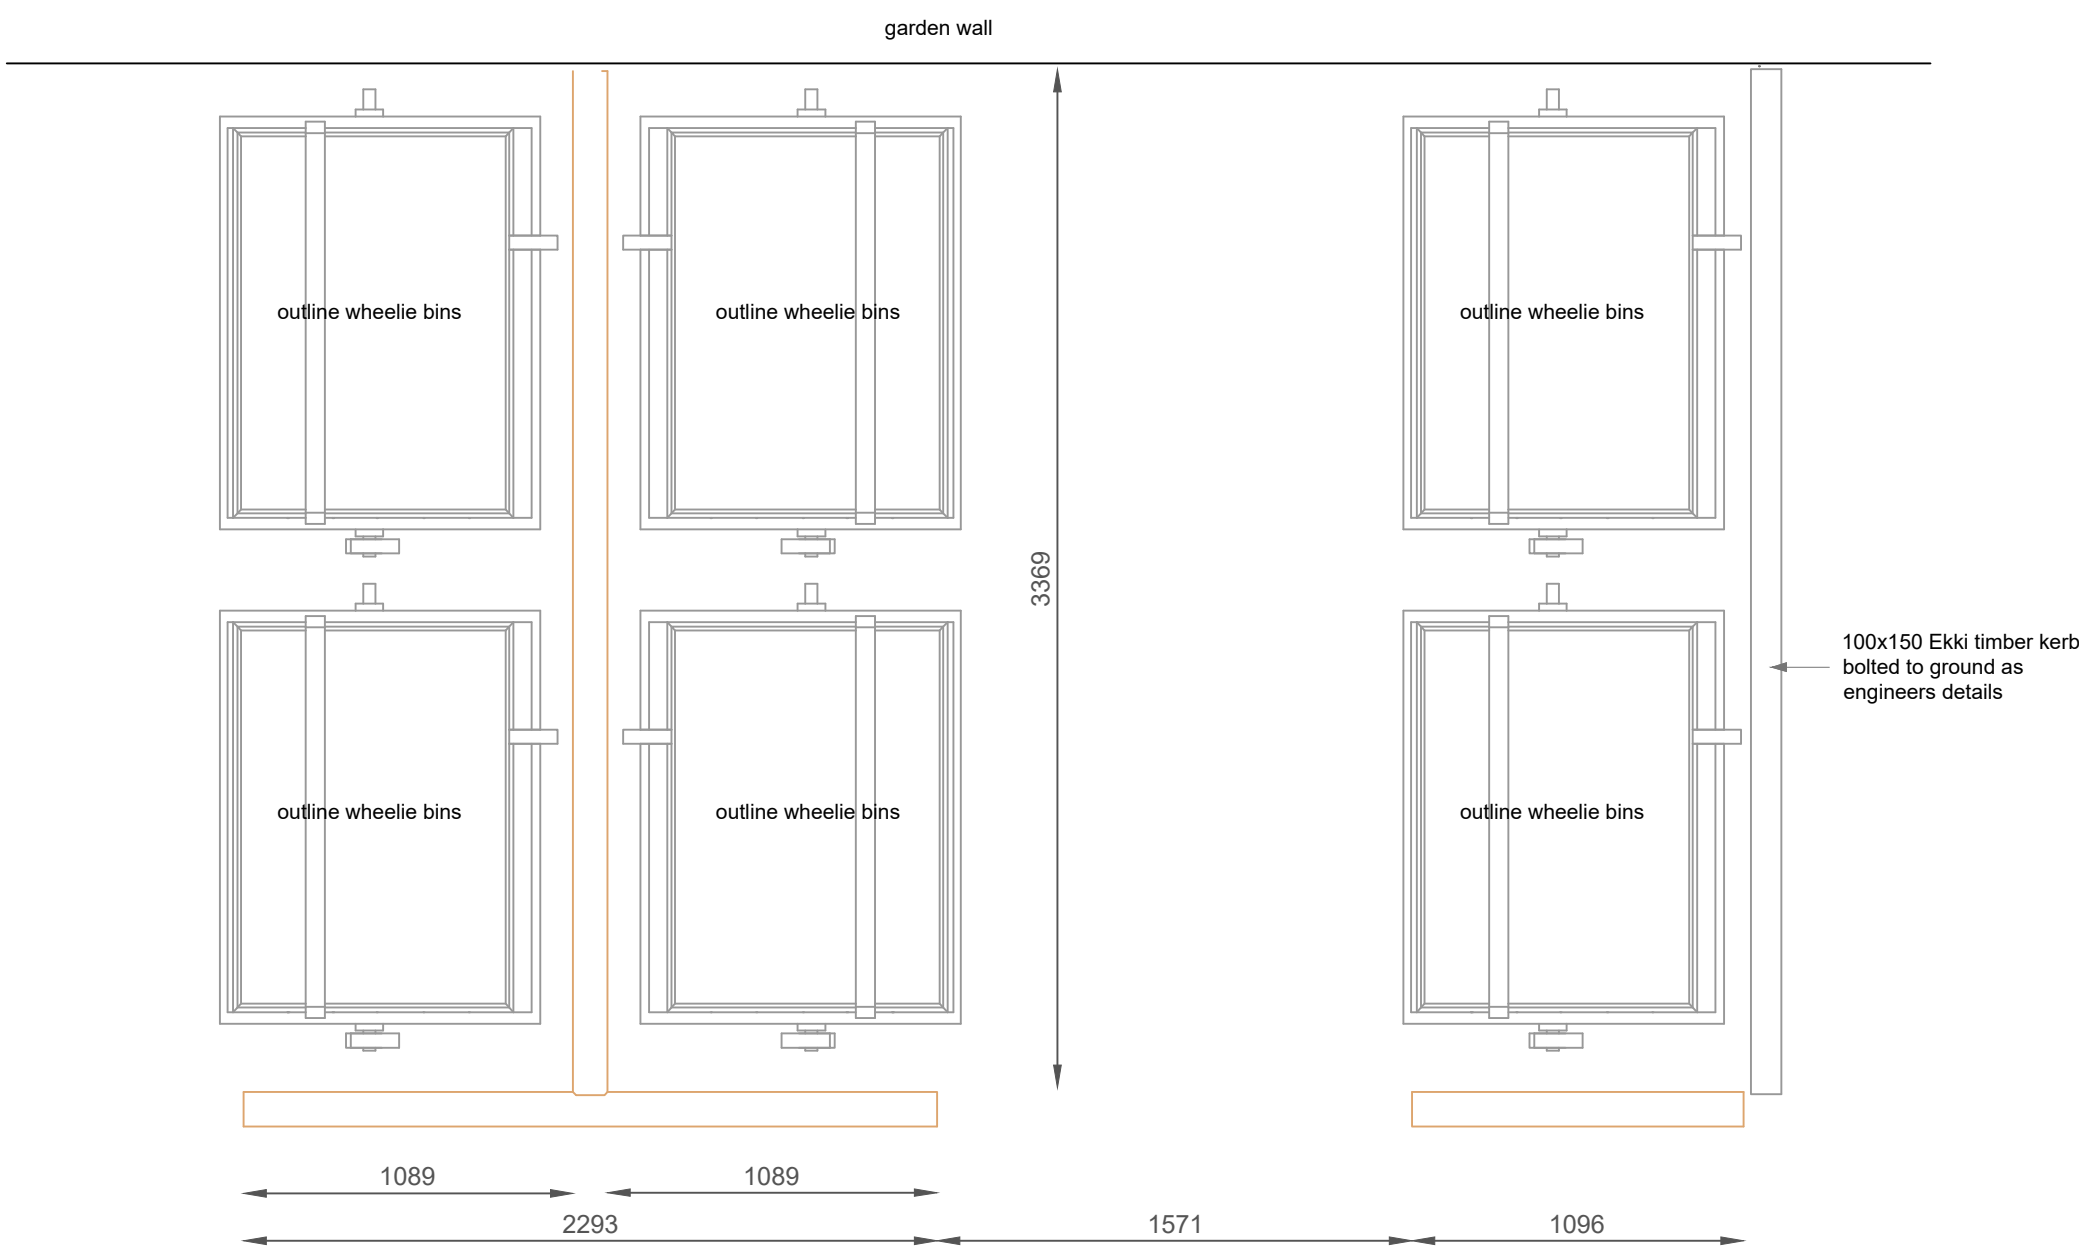


plan

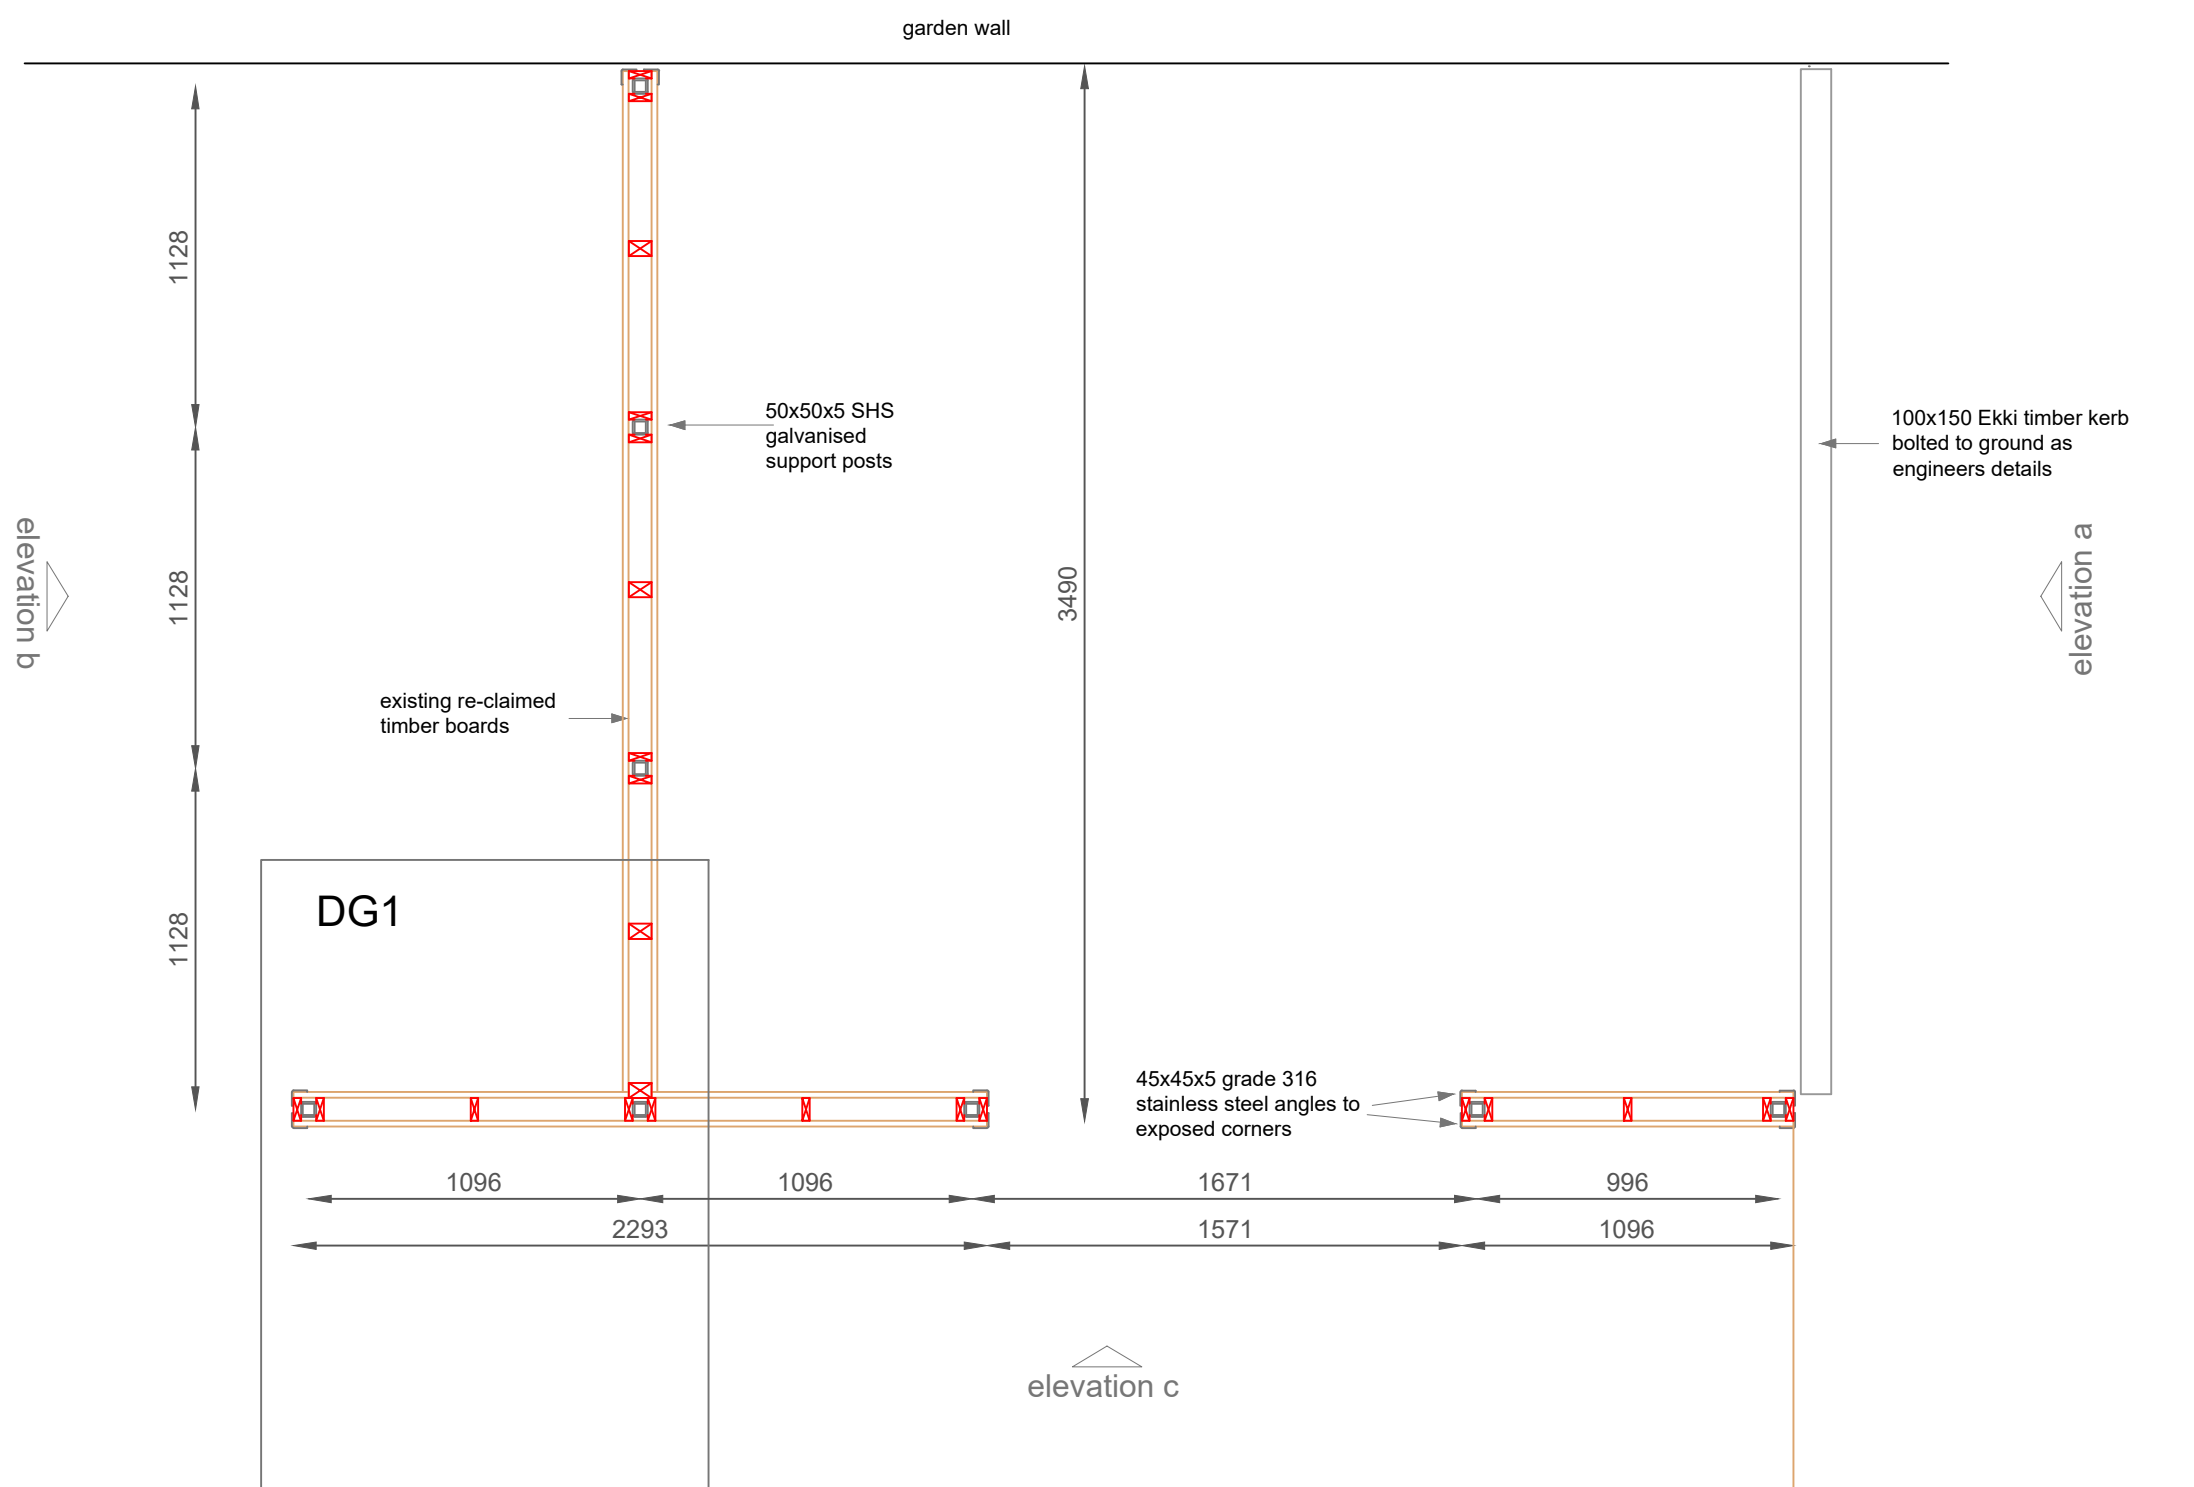


elevation c

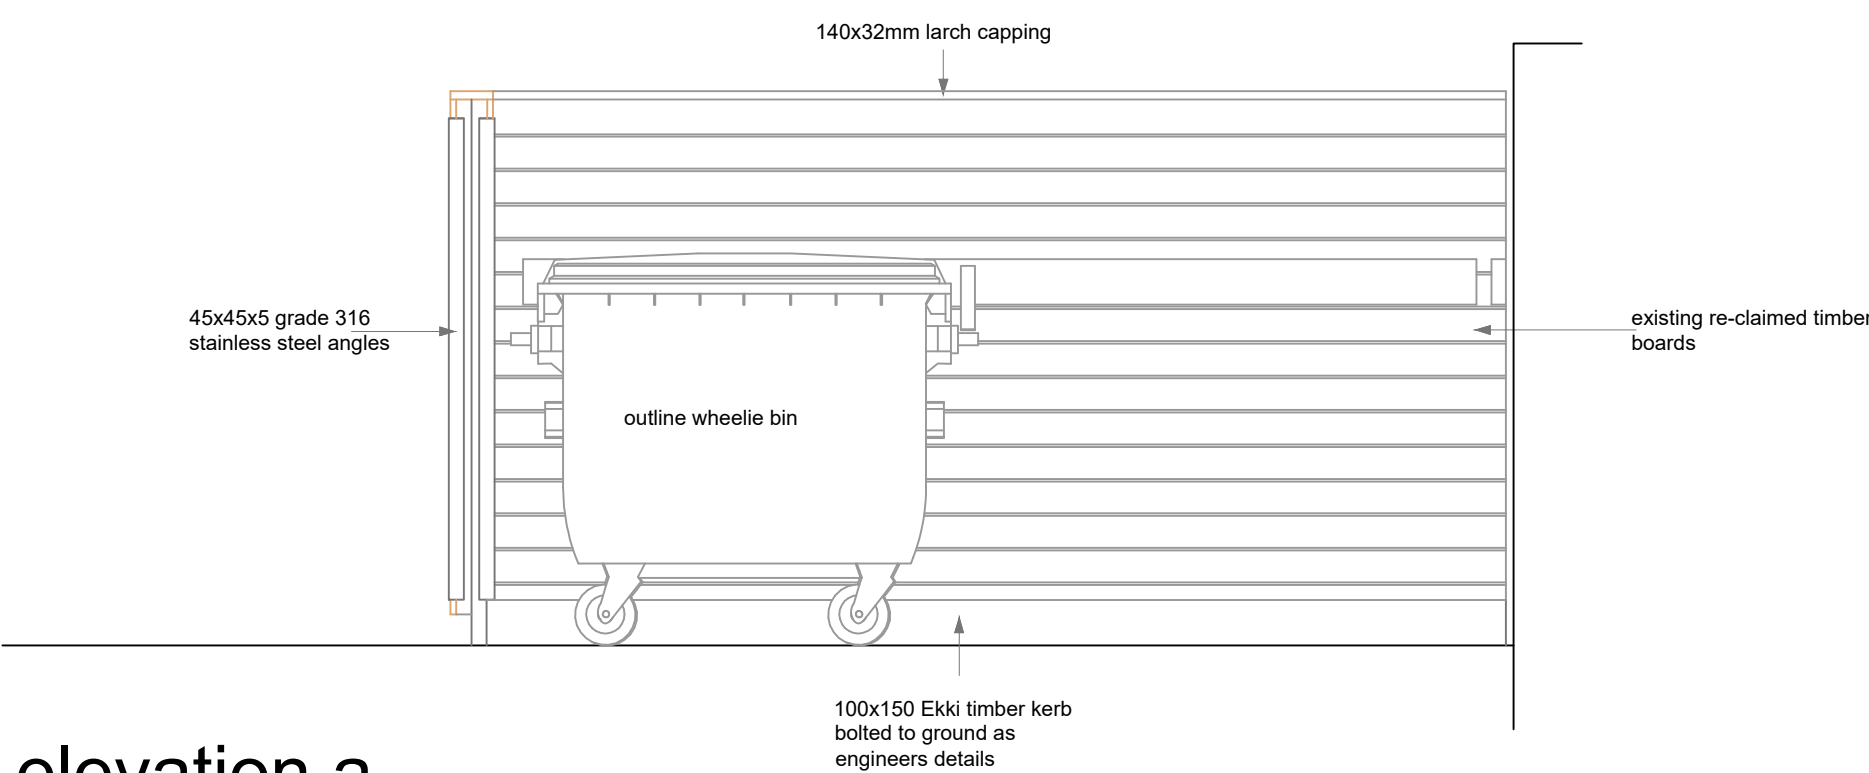


elevation a

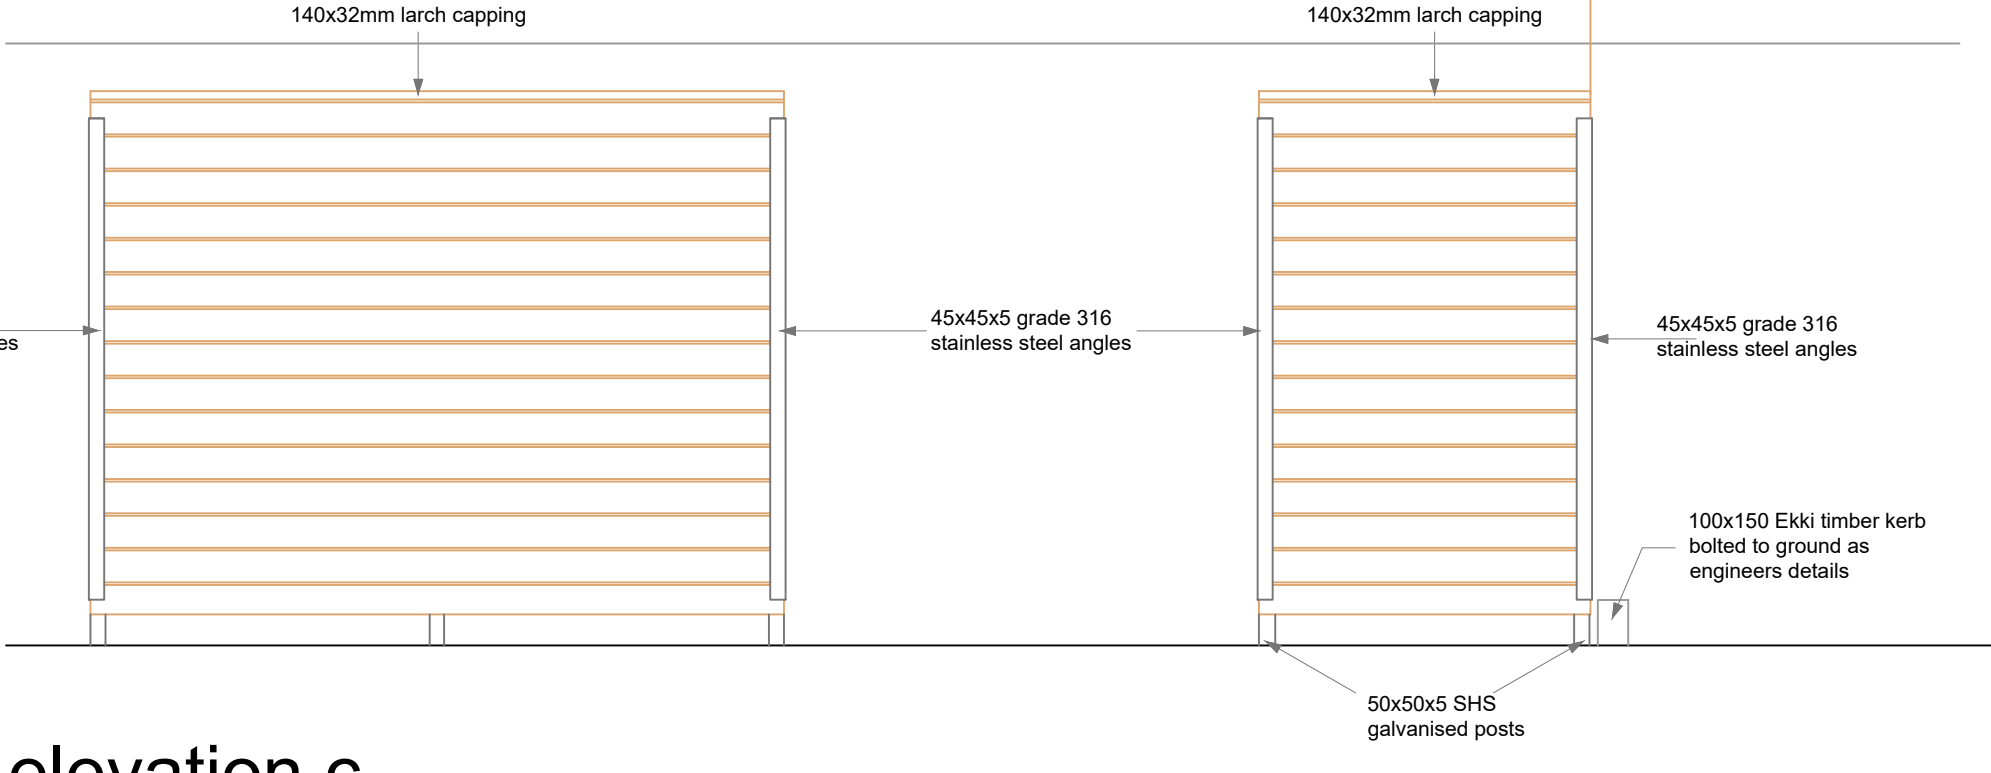

elevation c

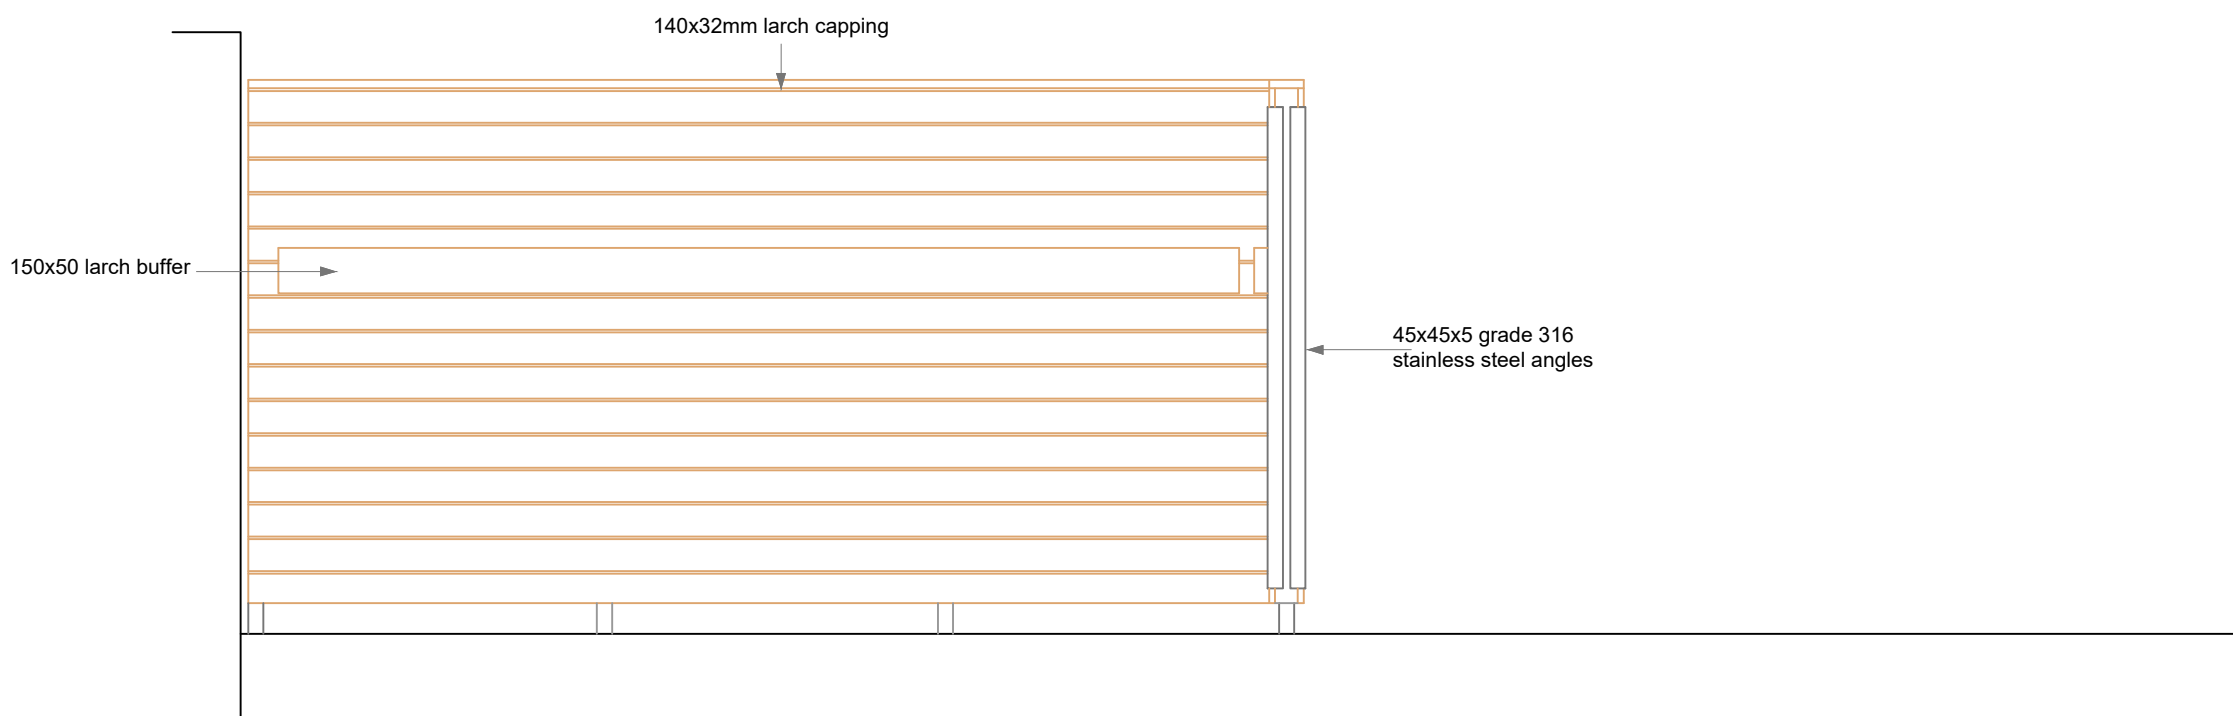

elevation b

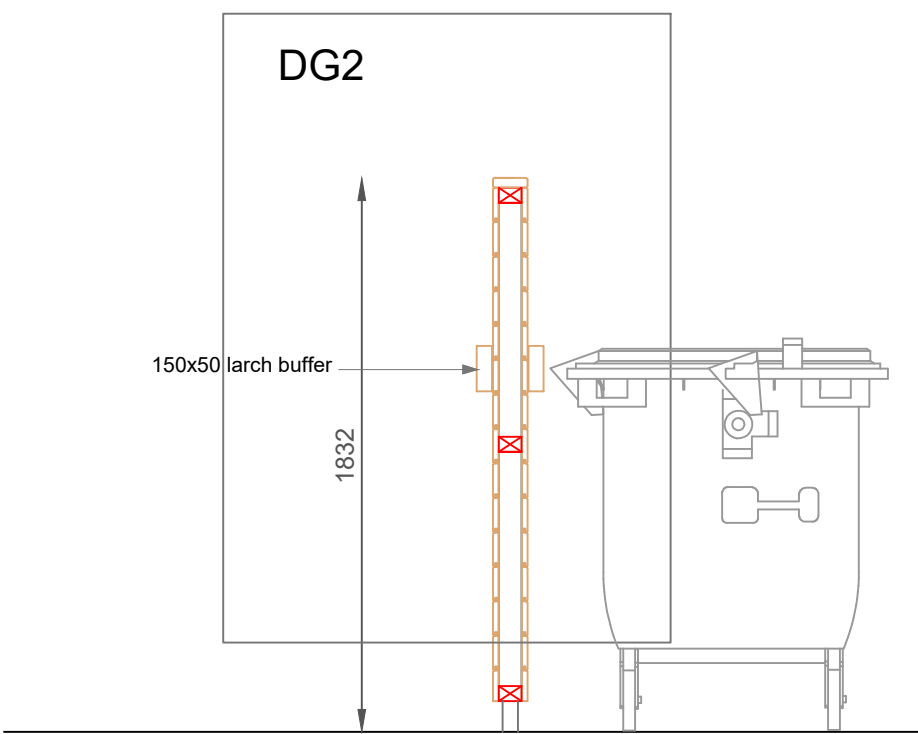

section

REVISIONS					
REV	DATE	DESCRIPTION	BY	CHK	APP
A	01.11.24	Framing and layout revised	cm	cm	cm
B	10.11.24	Framing and layout revised	cm	cm	cm

CLIENT

PROJECT
SANDBANKS FERRY BERTH, POOLE, DORSET

TITLE
SHORESIDE FACILITIES WHEELIE BIN SCREENING

 Clive Moore Architectural Services / Gwasanaethau Pensaerïol	Helyg, Yr Afa, Pwllheli Gwynedd LL53 5SL Tel +44 (0)1758701711 Mobile 07905651942 Email: clivemoore@macrate.me
--	--

TENDER ISSUE			
DRAWN	CHECKED	APPROVED	
cm			
DATE	SCALE	REF.	
10.11.24	1:25		
DRAWING No.	SUITABILITY	01	REVISION B
2301.20.4			

P102	08/12/2024	WP	UPDATED BIKE STORE LOCATION	JG	BAH
P09	10/09/2024	JEN	UPDATED	JG	BAH
P08	28/08/2024	JEN	UPDATED	JG	BAH
P07	04/07/2024	JEN	UPDATED	JG	BAH
P06	19/06/2024	JEN	UPDATED	JG	BAH
REV	DATE	BY	DESCRIPTION	CHK	APP

DRAWING STATUS

S0 - WORK IN PROGRESS

WSN

Suite 1
Grosvenor House
Grosvenor Square
Southampton
SO15 2BE

T+ 44 (0) 238) 101 700
wsp.com

CLIENT



NATIONAL TRUST

ARCHITECT



PROJECT

SANDBANKS FERRY BERTH

TITLE:	
--------	--

PROPOSED GENERAL ARRANGEMENT

SCALE @ A1:

1,200

PROJECT No: 70104733

CHECKED:

LUN

APPROVED:

RAU

DATE: December 24

DRAWING No.

4733-WSP-XX-XX-DR-S-0301

P10

© WSP UK Ltd

Technical drawing of a handrail assembly. The drawing shows a side view of a handrail with a central support post. Dimensions are indicated: a total length of 2400, a distance of 1200 from the left end to the support post, and a distance of 900 from the support post to the right end. The handrail is supported by a base structure consisting of timber planks and joists. Callouts identify the following components: Handrail, Demountable bollard, 100 x 100 x 5.0 SHS (stainless steel), Timber planks, 100 x 200 joists @ 600 c/c max, notched over SHS, 100 x 100 x 5.0 SHS, and 100 x 100 x 5.0 SHS.

Typical Section Through
Linkspan
(1:20)

P04	19/06/2024	JEN	UPDATED	JG	BAH
P03	21/05/2024	JEN	UPDATED DRAWING SET	JG	BAH
P02	05/02/2024	JEN	UPDATED	BAH	BAH
P01	05/07/2023	JEN	FRELIMINARY ISSUE	HW	BAH
REV	DATE	BY	DESCRIPTION	CHK	APP

WSP

Suite 1
Grosvenor House
Grosvenor Square
Southampton
SO15 2BE

T+ 44 (0) 238) 101 700
wsp.com

CUENT



NATIONAL TRUST

ARCHITECT



PROJECT:

SANDBANKS FERRY BERTH

TITLE:	
--------	--

PROPOSED CROSS SECTION THROUGH JETTY

SCALE @ A1:

1:20

PROJECT No: 70104733

CHECKED:

HW

DESIGNED:

BAH

DRAWN:

P04

DRAWING No:

4733-WSP-XX-XX-DR-S-0322

© WSP UK Ltd



SANDBANKS FERRY BERTH

1:1250 LOCATION PLAN

MN

70104733


28/06/24

ВН

P03

1/1


1:1250 @ A3

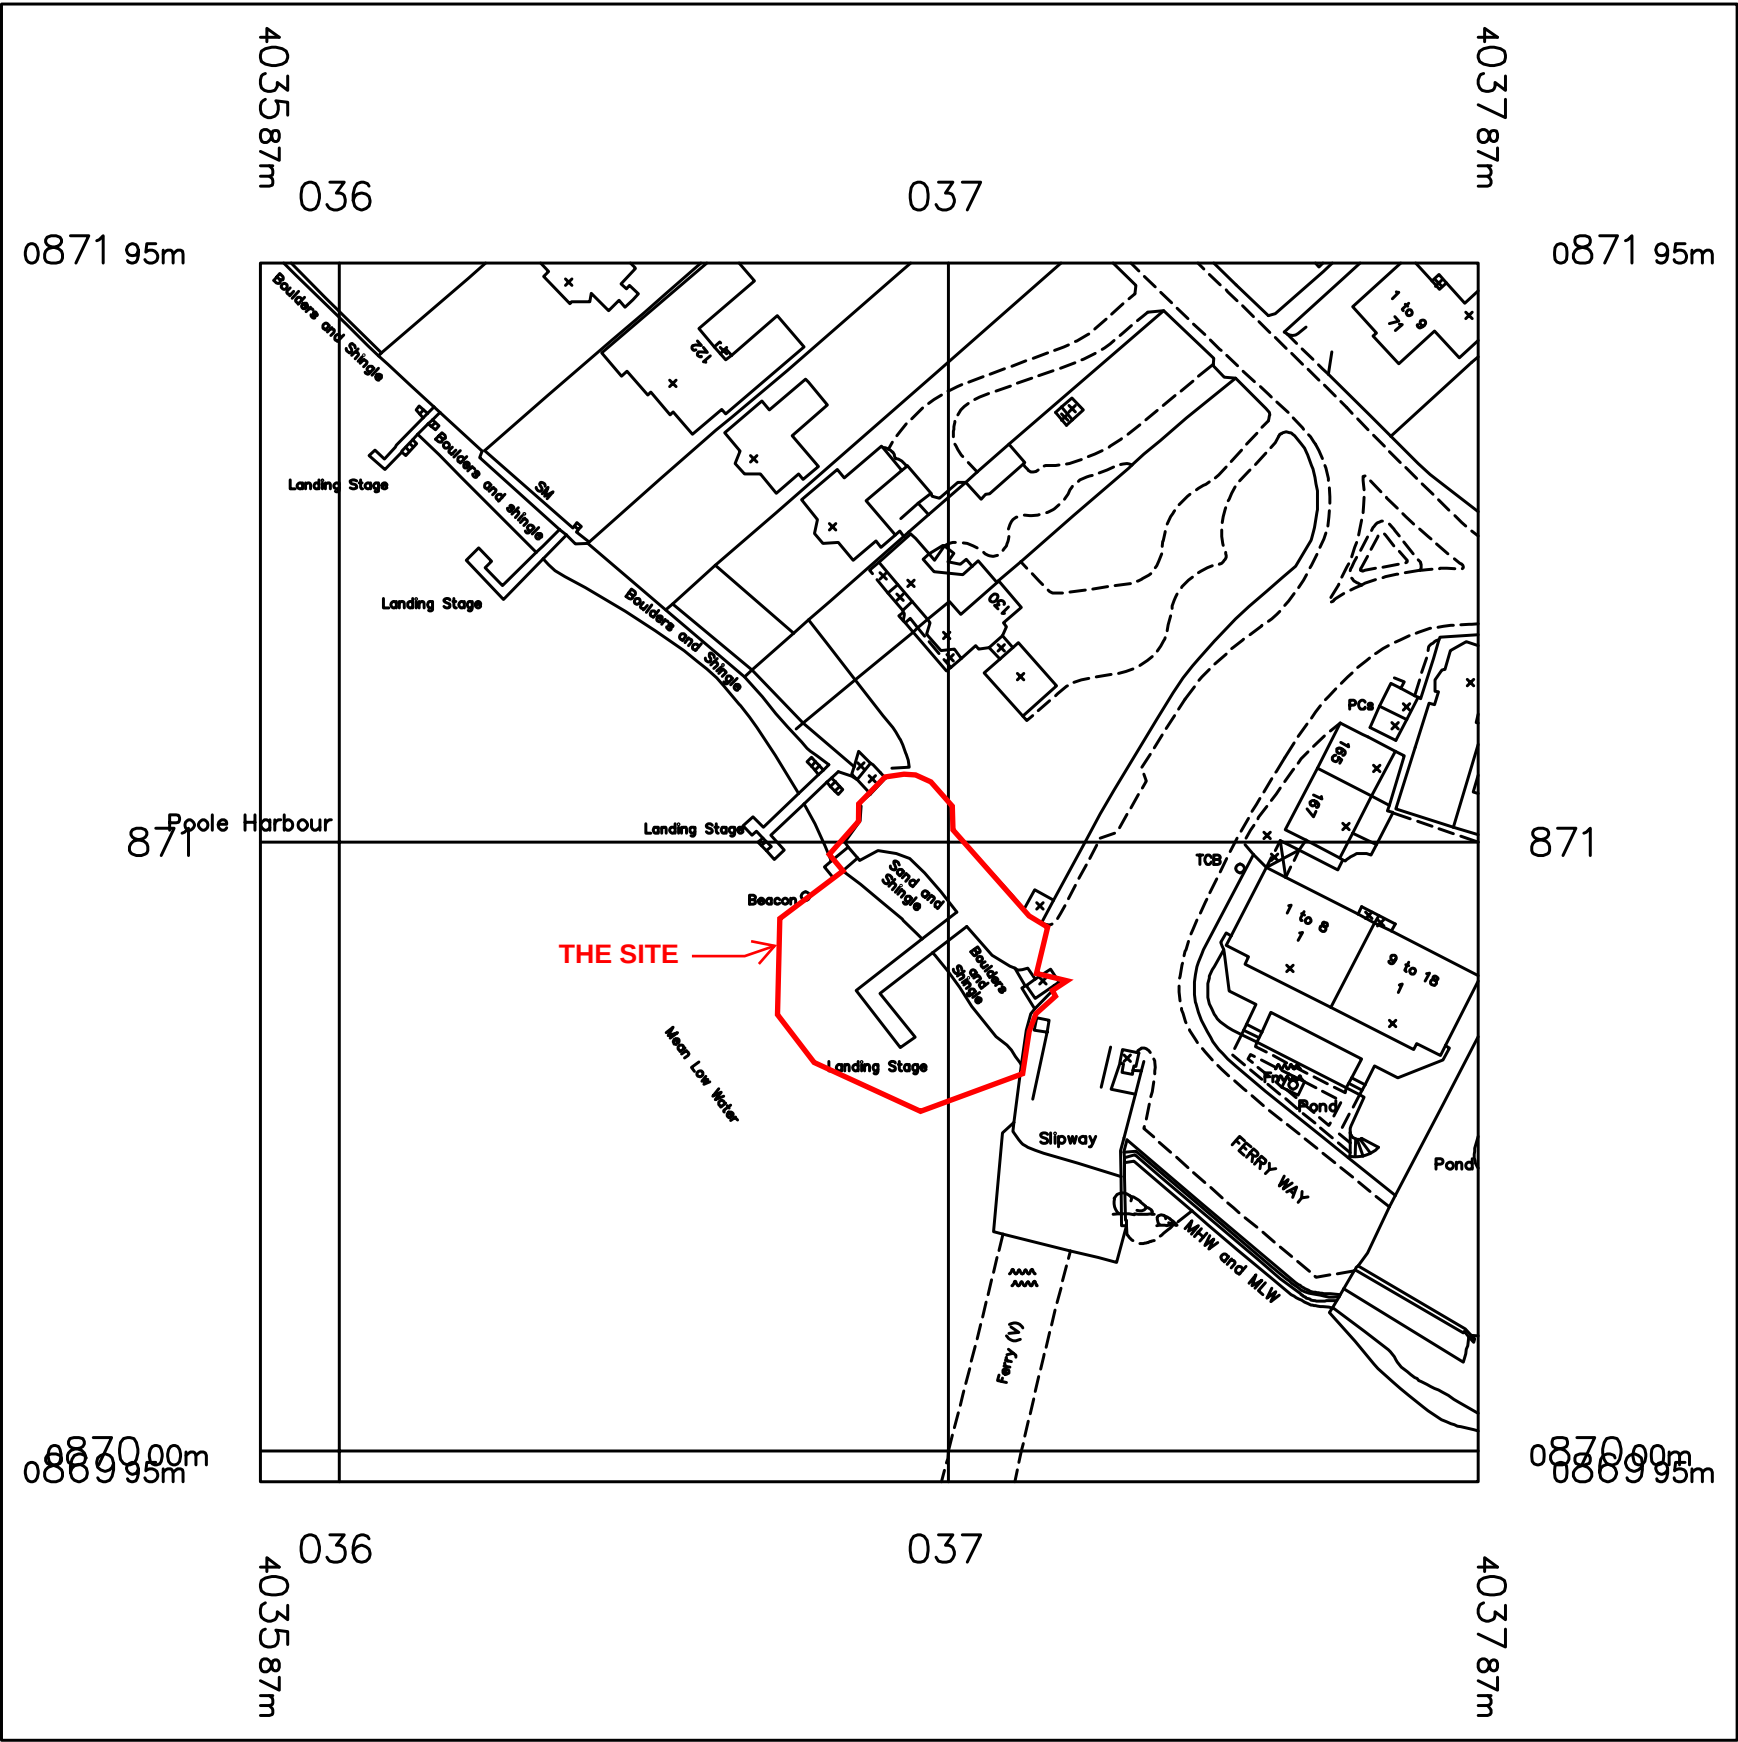


DO NOT SCALE

NOTES


1. ALL DIMENSIONS ARE IN MILLIMETRES, UNLESS NOTED OTHERWISE.
2. ALL LEVELS ARE IN METRES ABOVE ORDNANCE DATUM (MARKED ±0.00m ODN).

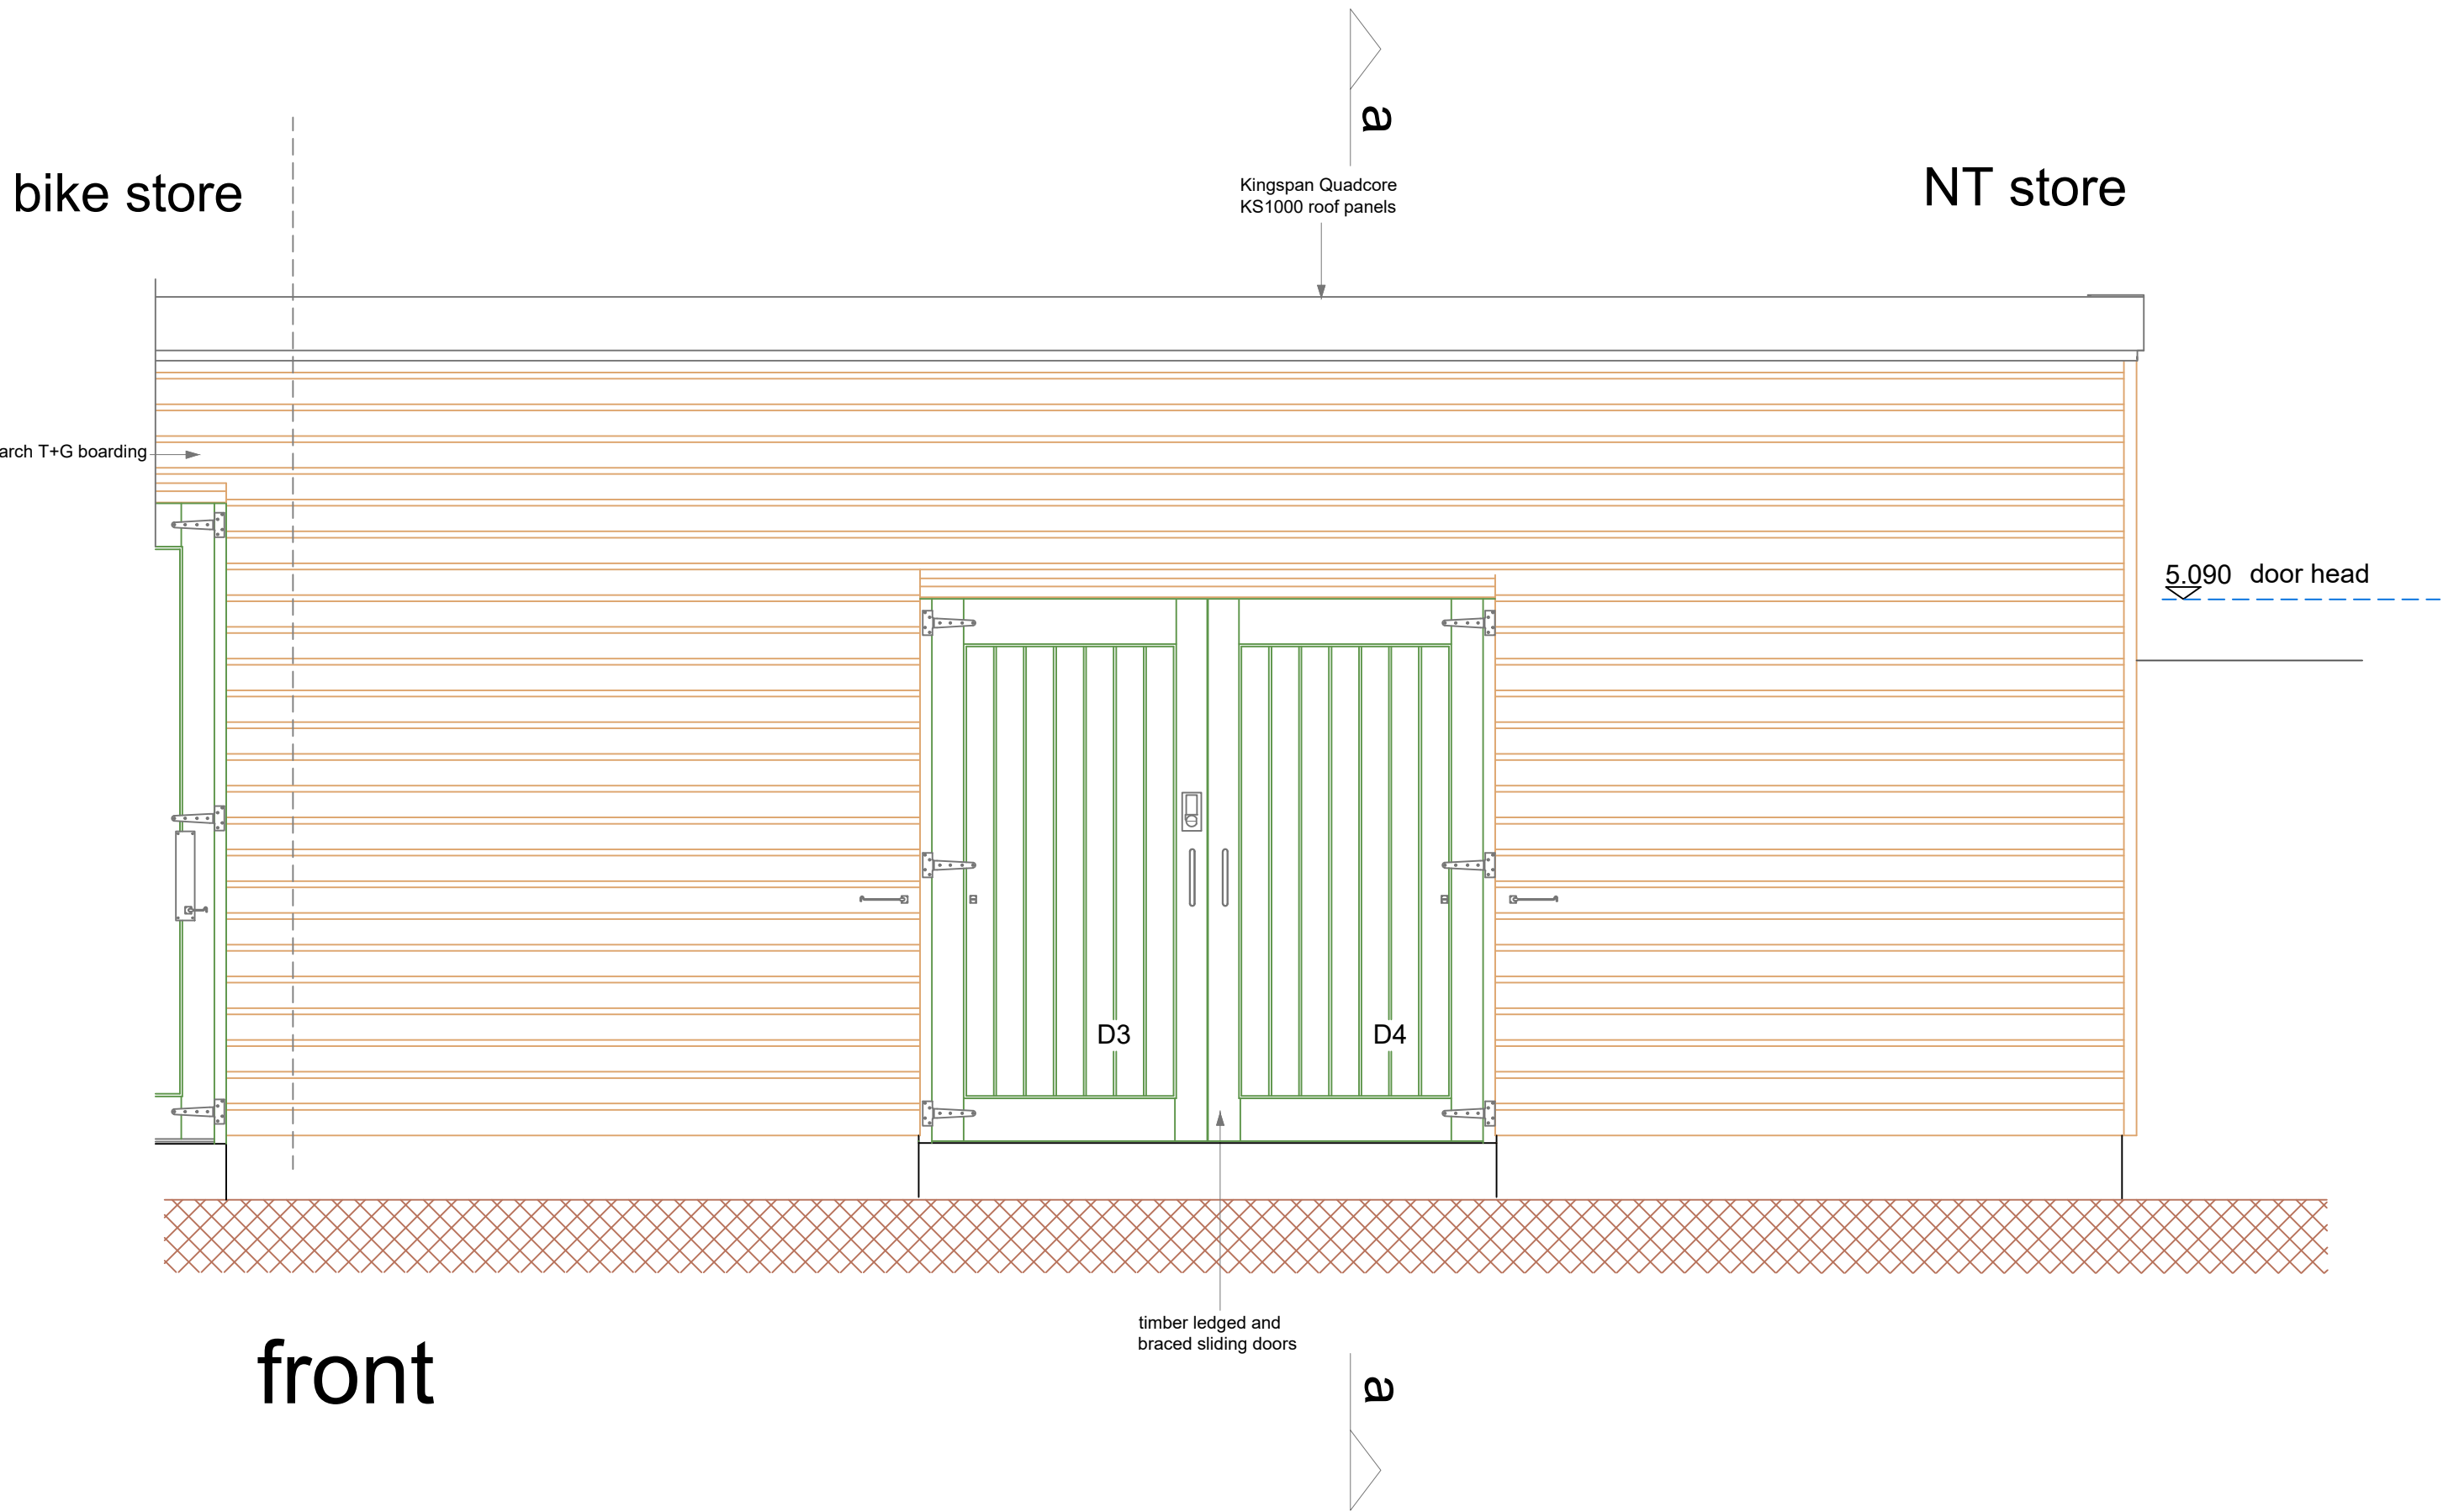

6.230 ridge
5.685 eaves
4.800 top wall
2.900 slab level

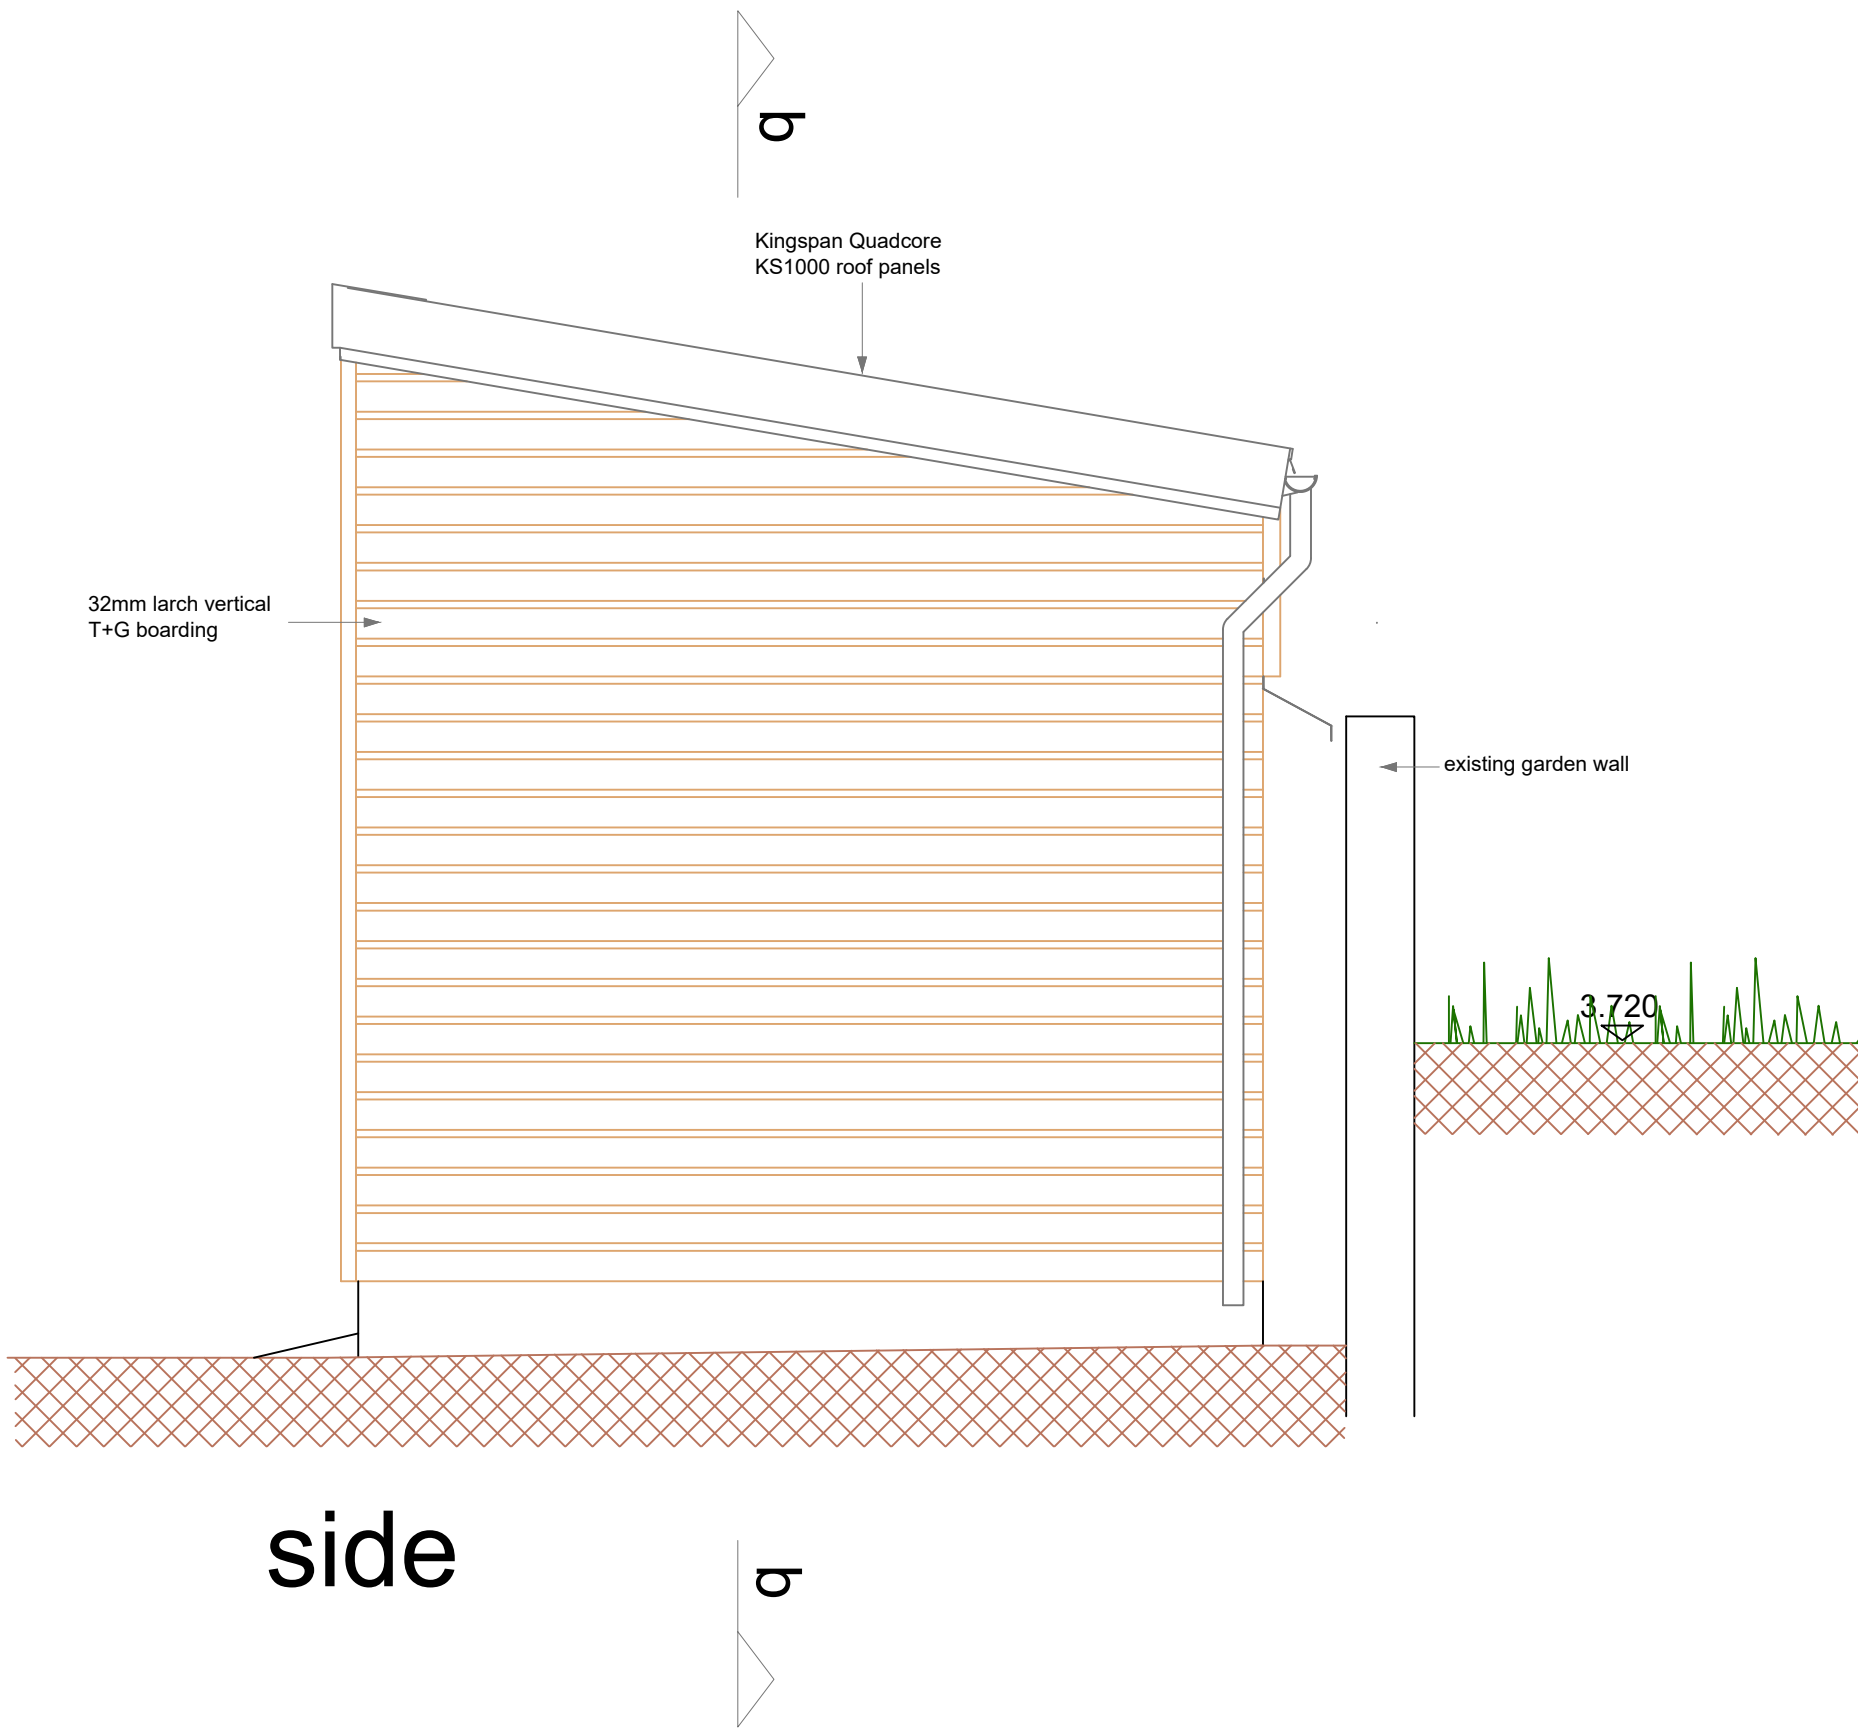

side

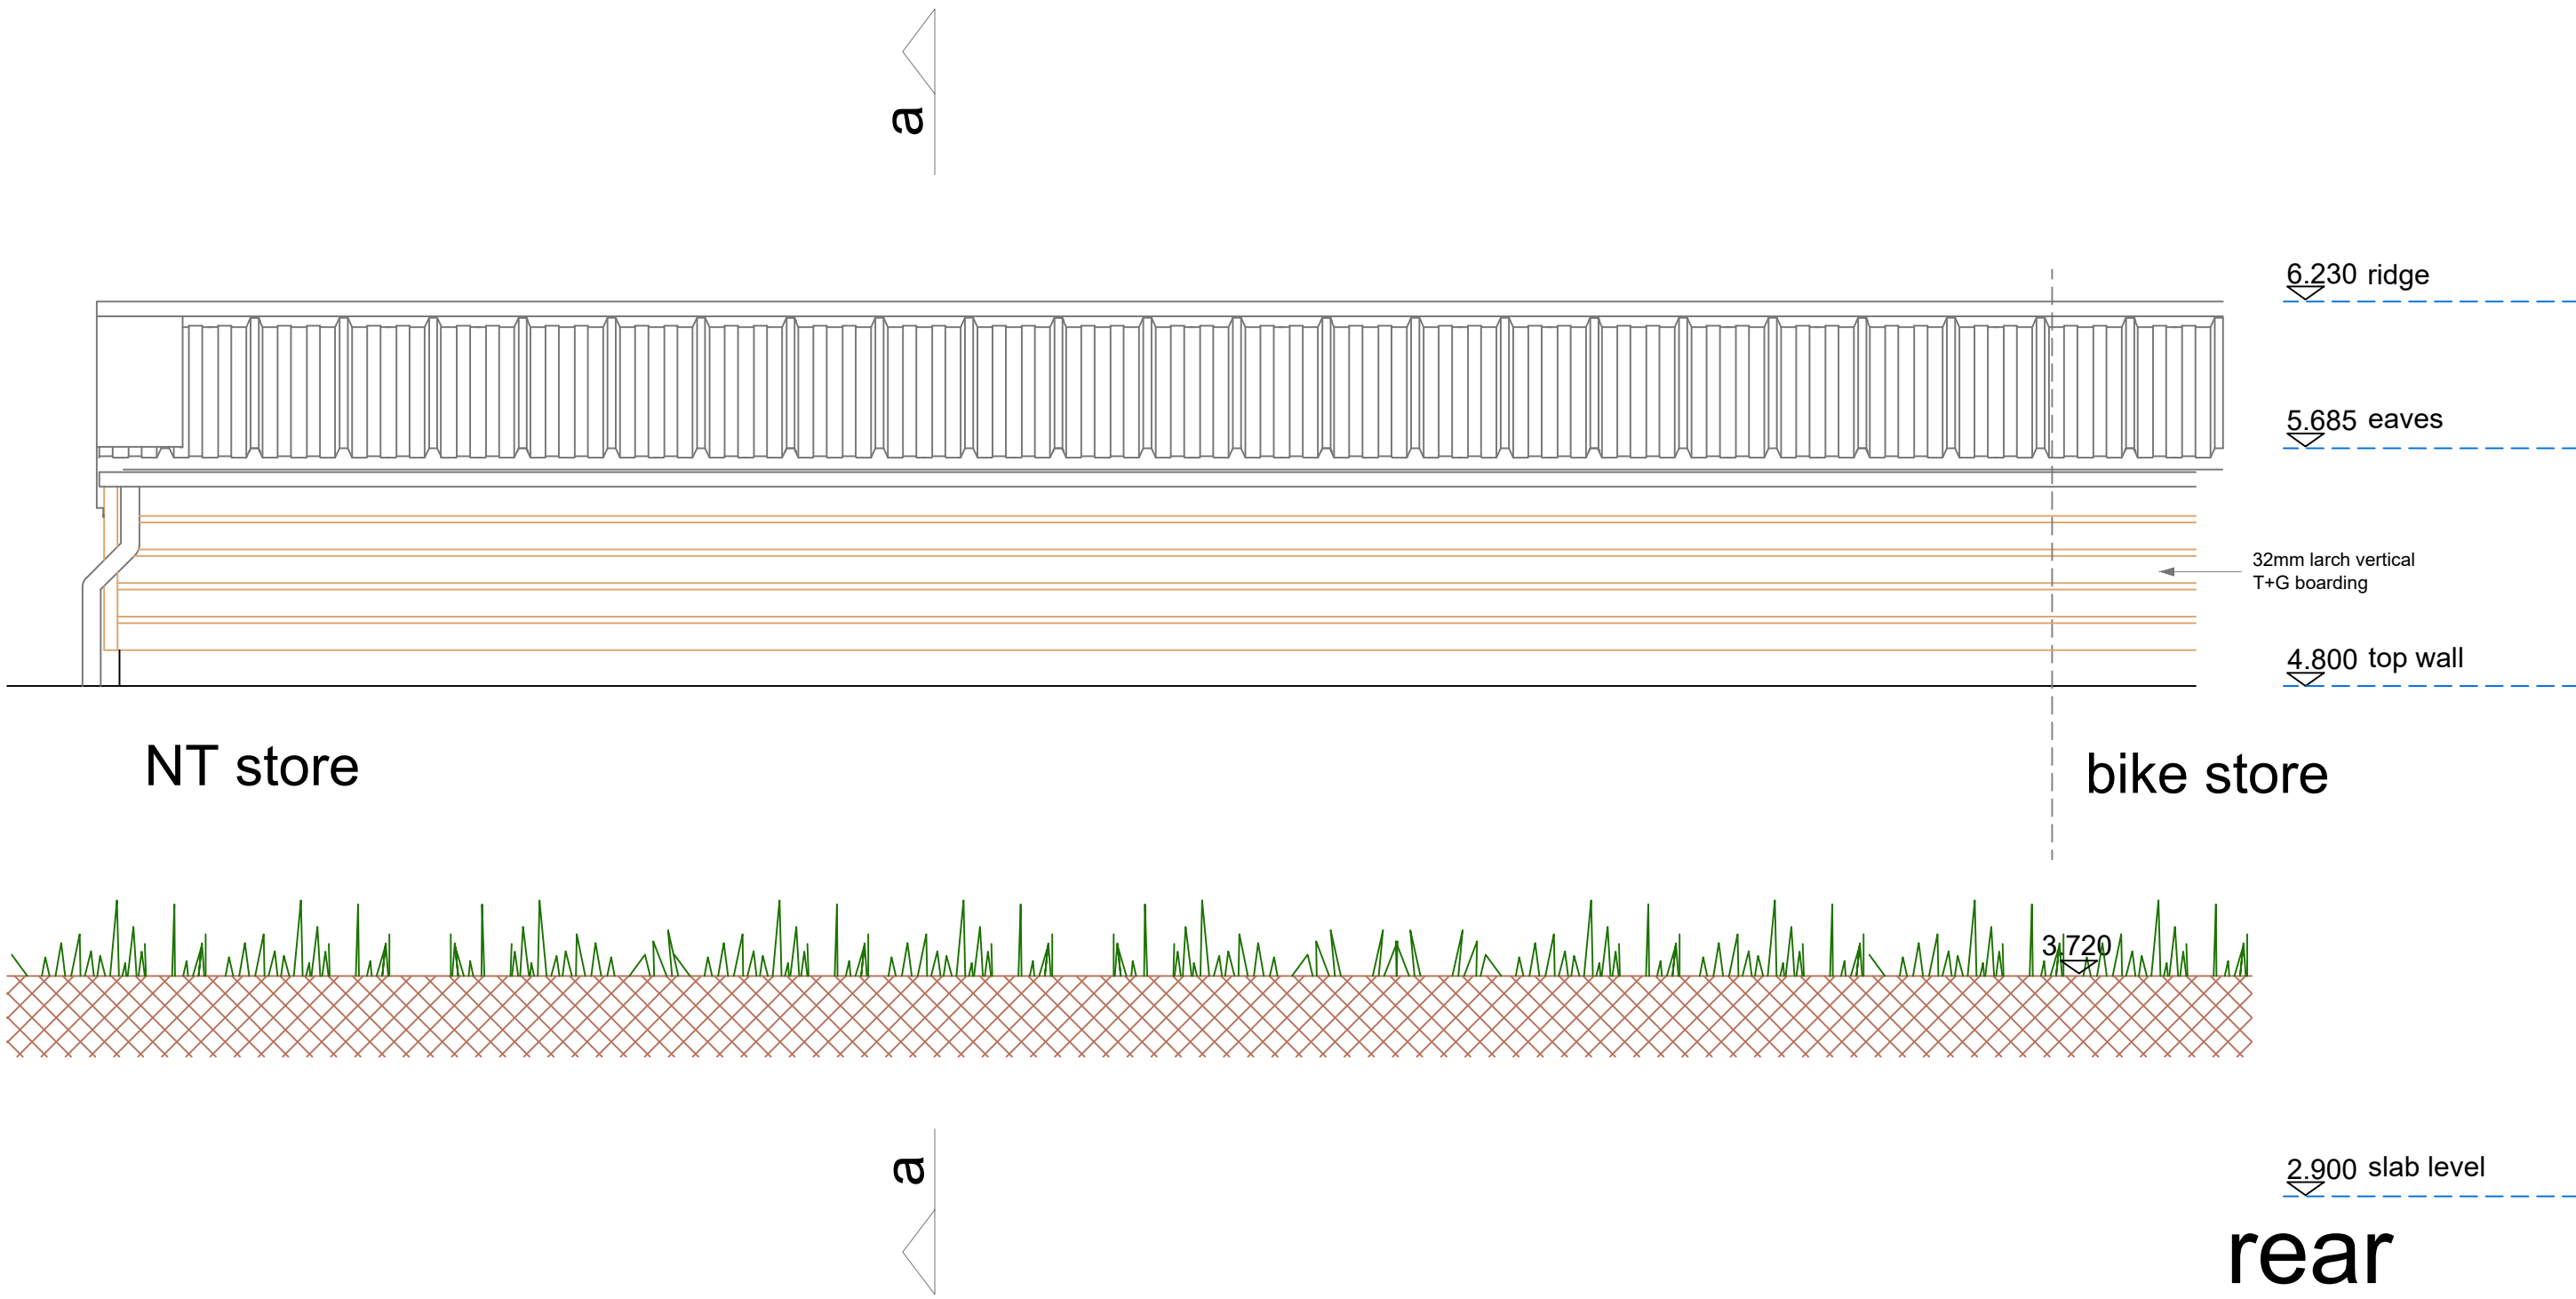

rear

REVISIONS					
REV	DATE	DESCRIPTION	BY	CHK	APP
A	27.09.24	Details of doors revised	cm	cm	cm
B	05.12.24	Harding and location of unit revised	cm	cm	cm

CLIENT					

PROJECT					
		SANDBANKS FERRY BERTH, POOLE, DORSET			

TITLE					
		SHORESIDE FACILITIES NT STORE- ELEVATIONS			




Clive Moore
Architectural Services / Gwasanaethau Pensaerïol

Helyg, Yr Afa, Porthall
Gwynedd LL53 5SL
Tel +44 (0)1758701711
Mobile 07909561942
Email: clivemoore@macrate.me


TENDER ISSUE					
DRAWN	CHECKED	APPROVED			
cm					
DATE	SCALE	REF.			
05.12.24	1:25				
DRAWING No.	SUITABILITY	REVISION			
2301.20.2	02	B			

DO NOT SCALE


- NOTES
1. ALL DIMENSIONS ARE IN MILLIMETRES, UNLESS NOTED OTHERWISE.
 2. ALL LEVELS ARE IN METRES ABOVE ORDNANCE DATUM (MARKED ±0.00m ODN).

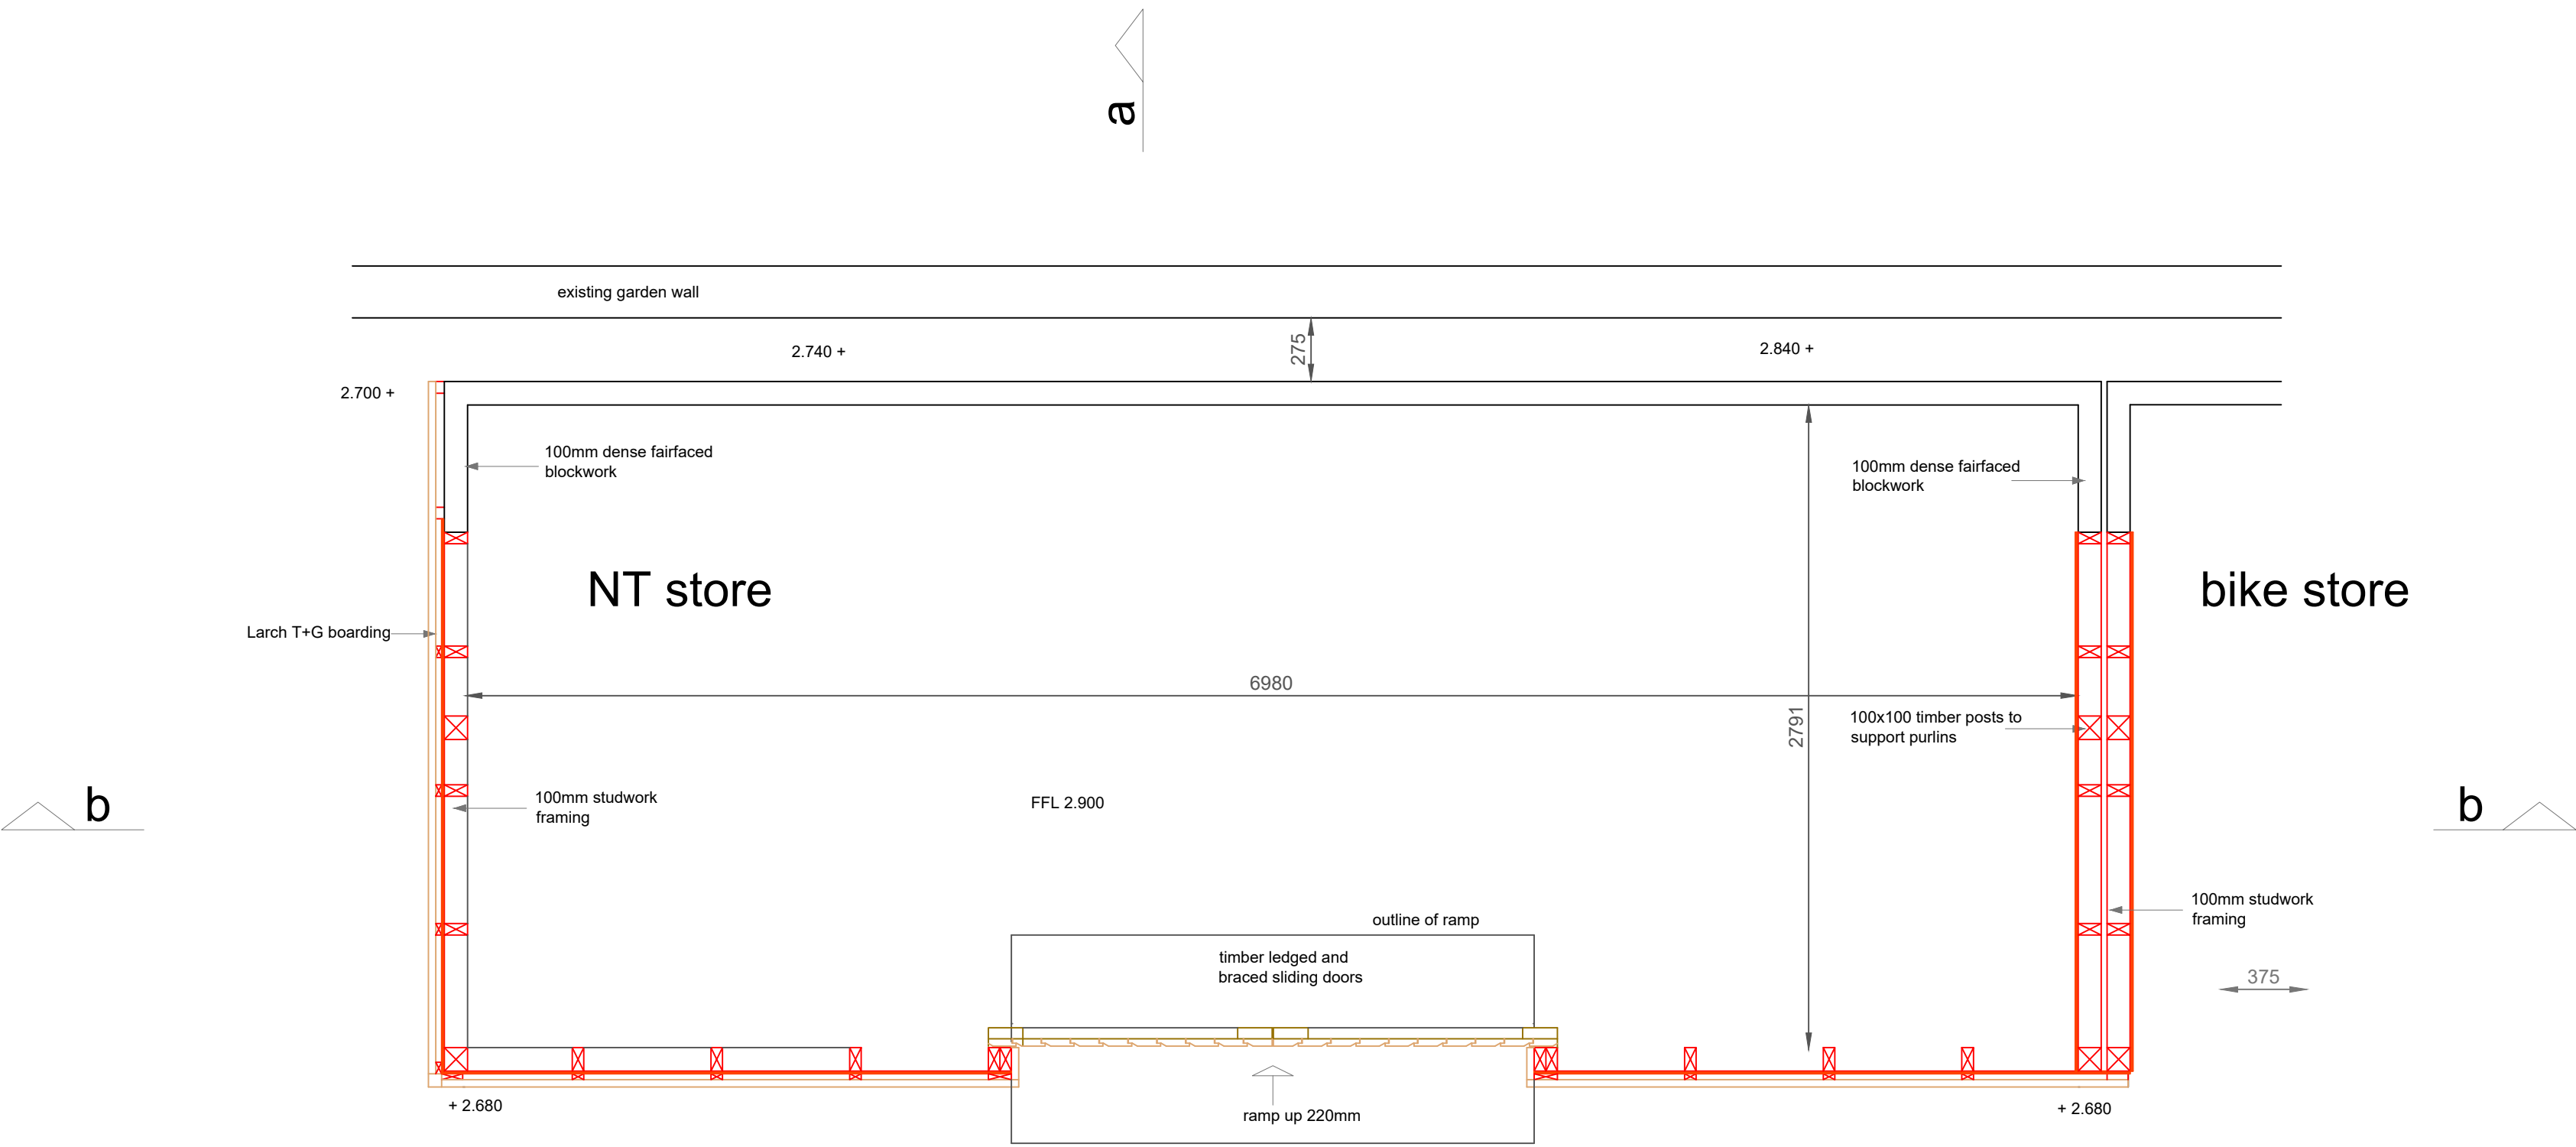

plan /1:25

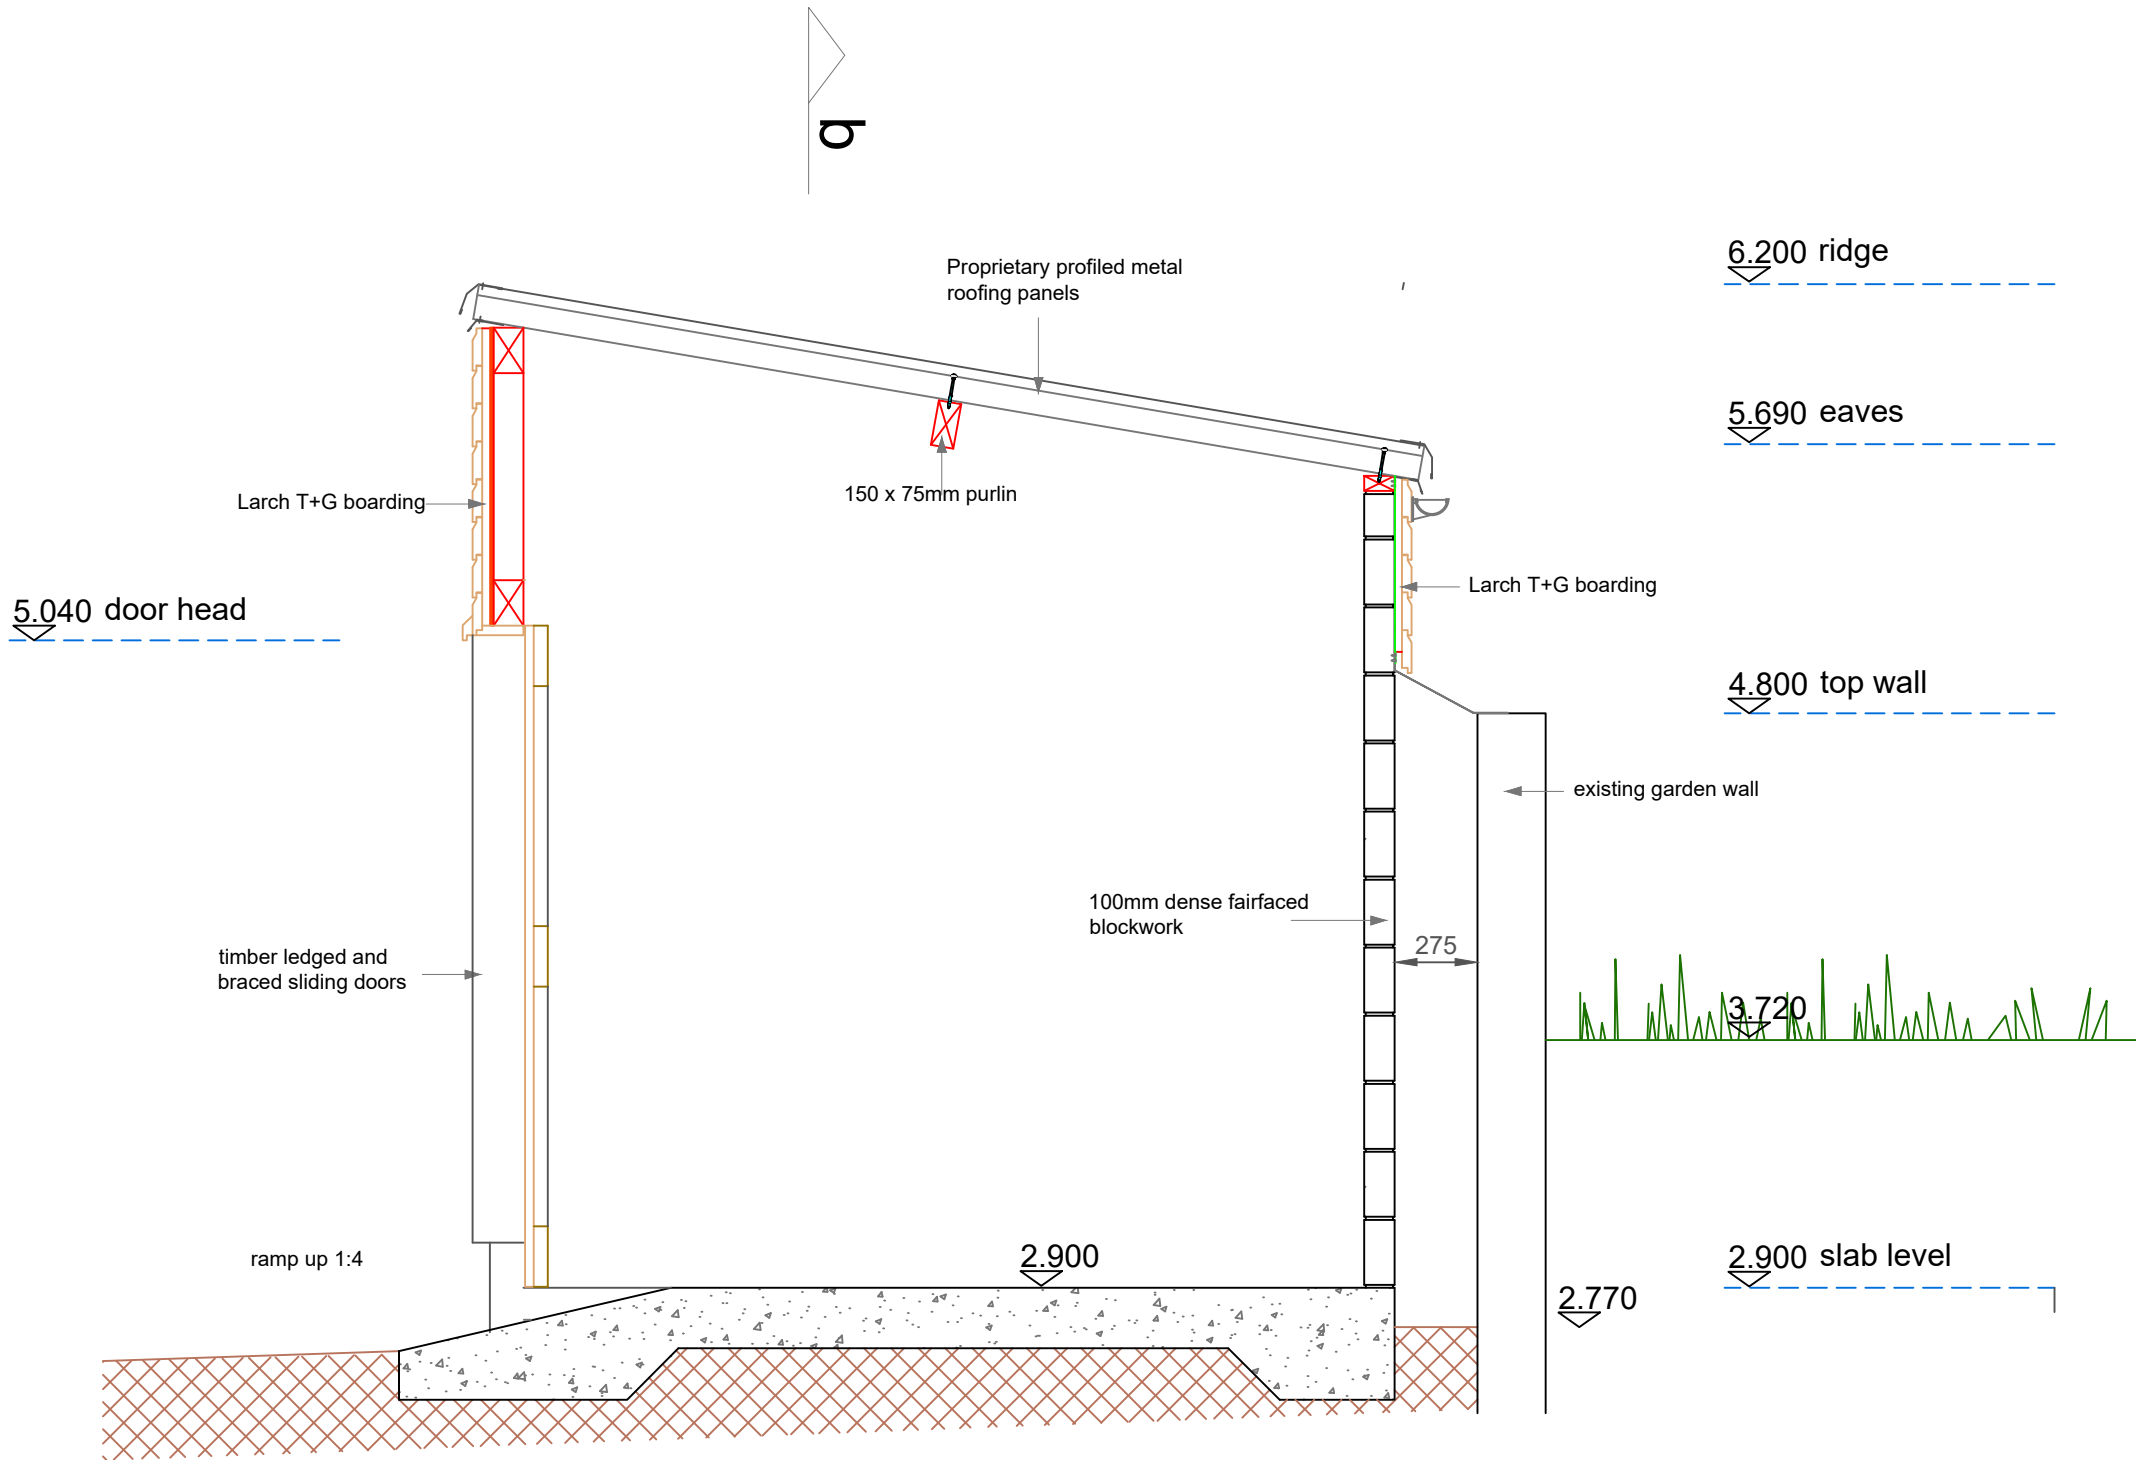

section a-a

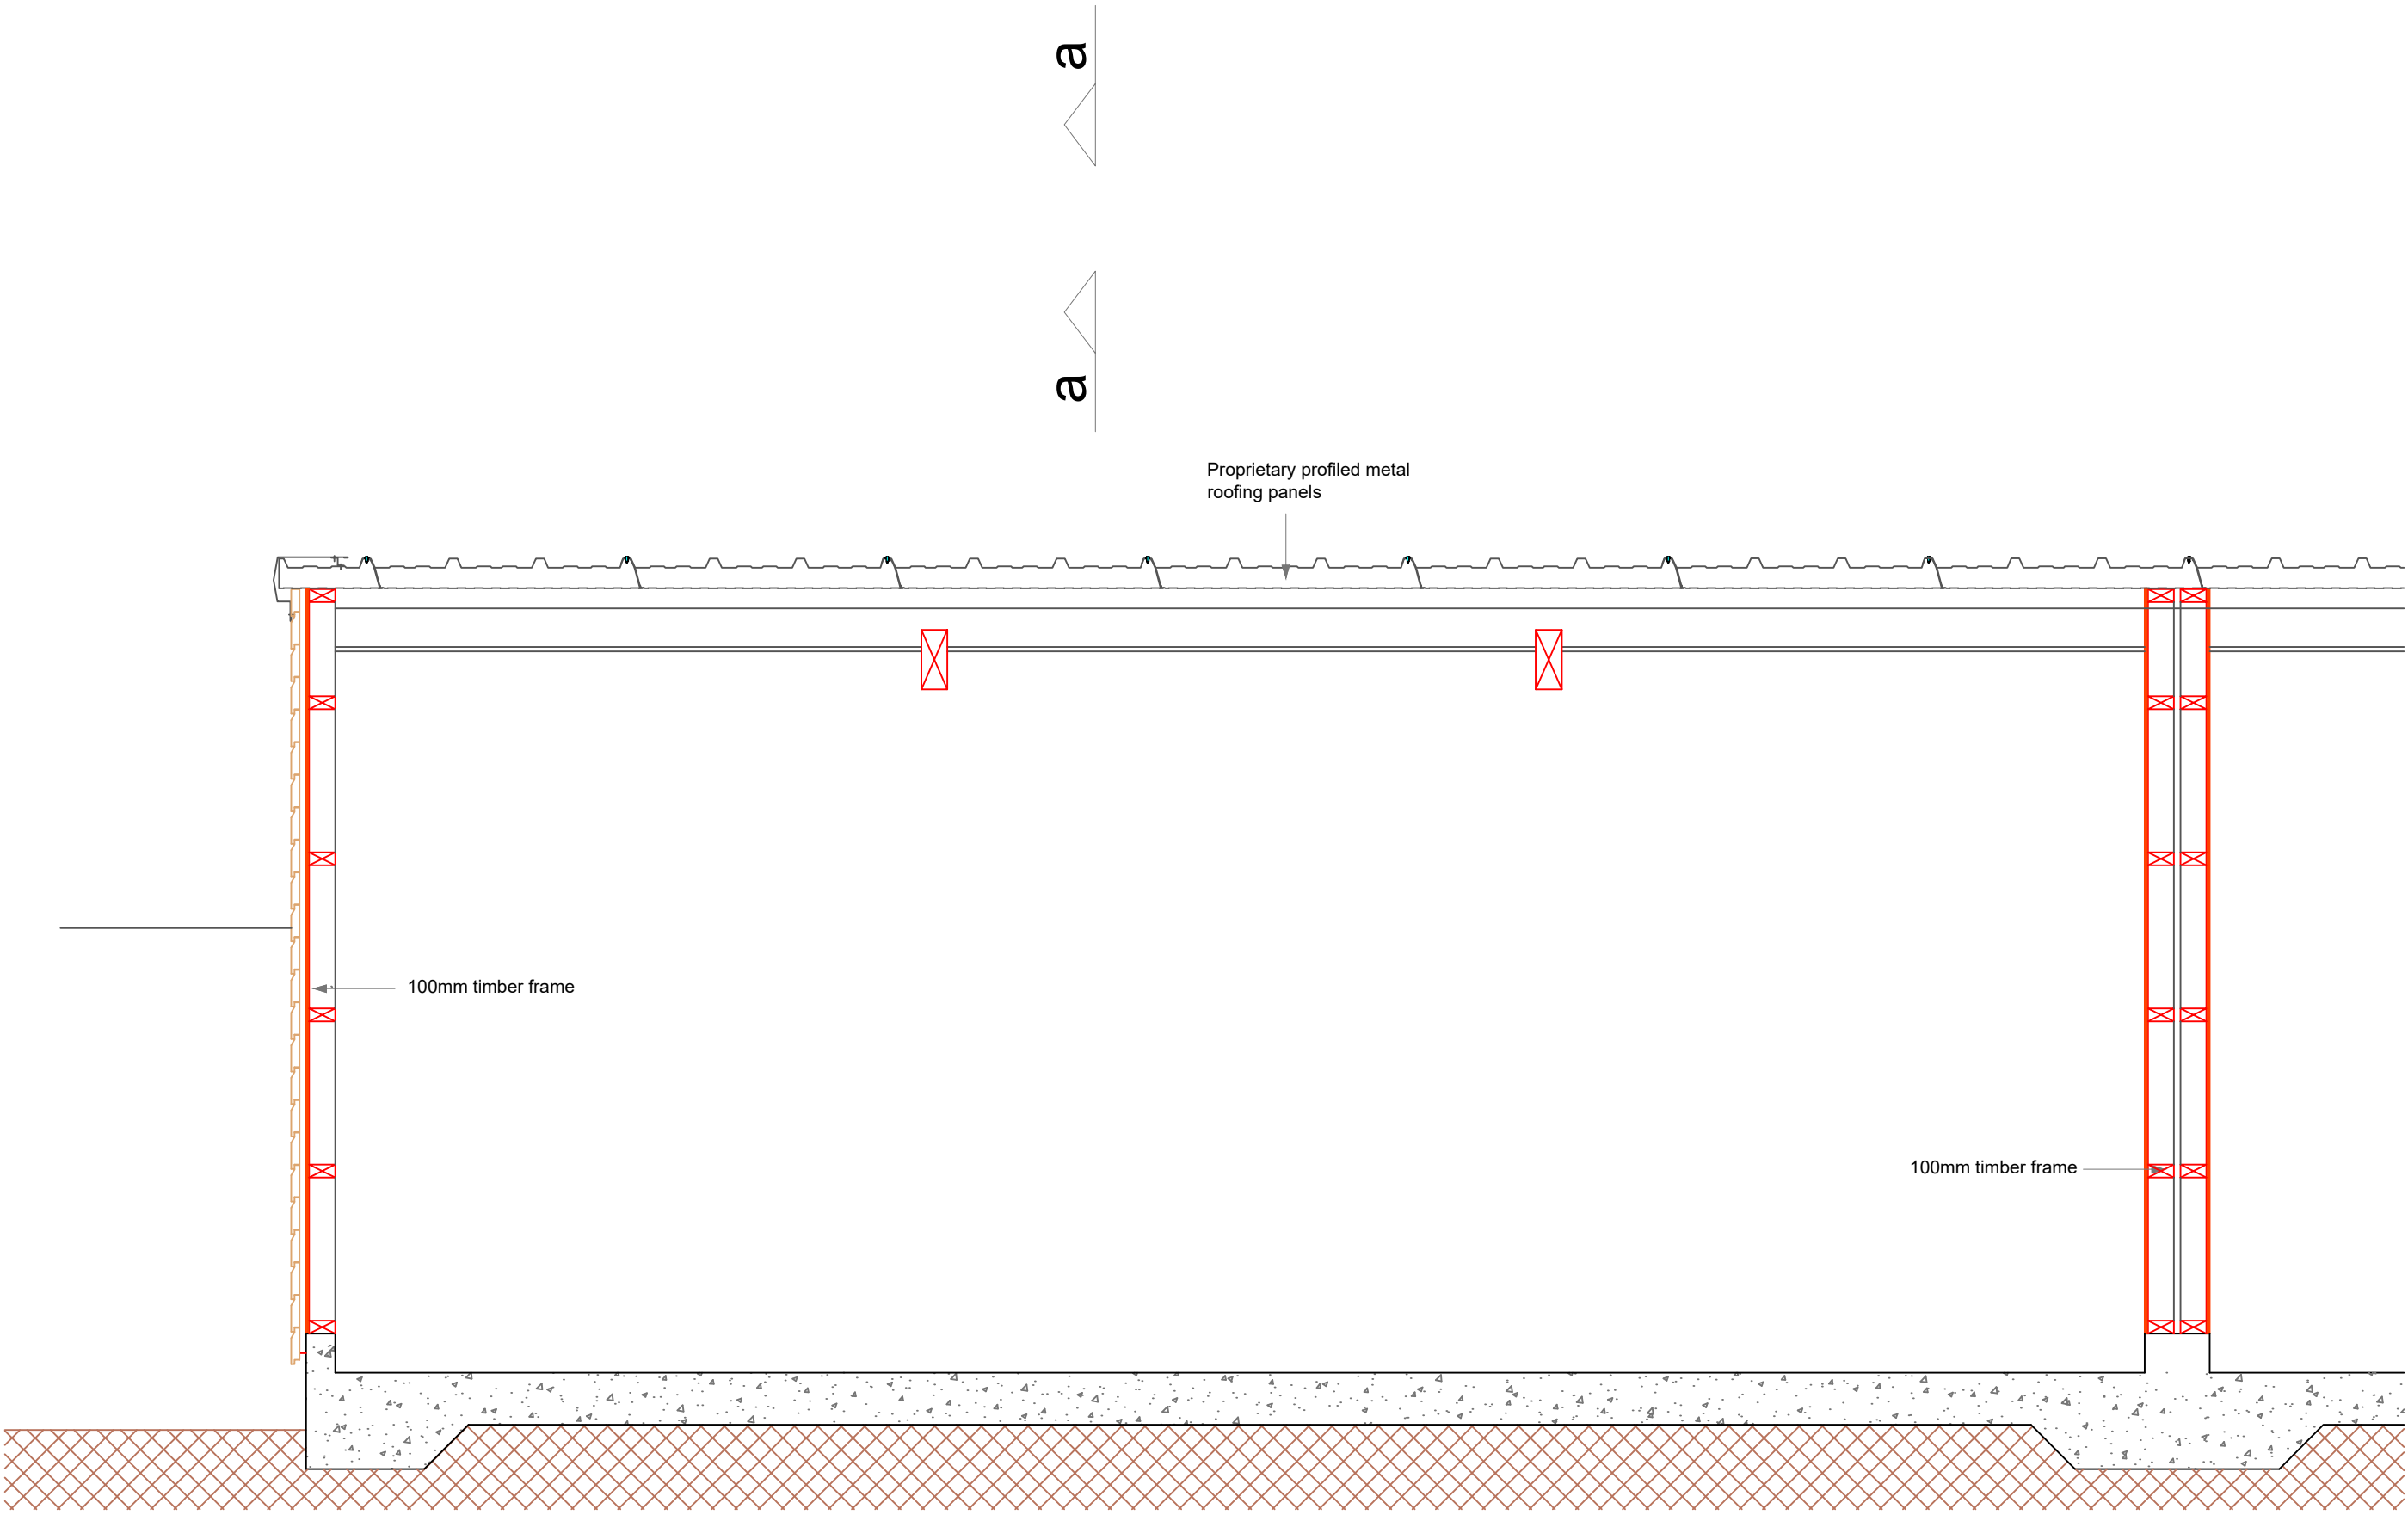

section b-b

REVISIONS					
REV	DATE	DESCRIPTION	BY	CHK	APP
A	15.05.24	Revised / additional details added	CM	CM	CM
B	30.05.24	Revised following NT consultation	CM	CM	CM

CLIENT

PROJECT

SANDBANKS FERRY BERTH,
POOLE, DORSET

TITLE

SHORESIDE FACILITIES
NT STORE - PLAN +SECTIONS




Clive Moore
Architectural Services / Gwasanaethau Pensaerïol

Helyg, Yr Afa, Pwllheli
Gwynedd LL53 5BL
Tel: +44 (0)1758701711
Mobile: 07929561942
Email: clivemoore@macrate.me


PRELIMINARY

DRAWN cm	CHECKED	APPROVED
DATE 30.05.24	SCALE 1:25	REF.
DRAWING No. 2301.20.08	SUITABILITY	REVISION B


File name: C:_CAD EXPORTS TO WORK\STRUCTURES\SANDBANKS PROPOSED.DWG, printed on 28 August 2024 11:15:51, by Norman_Jane

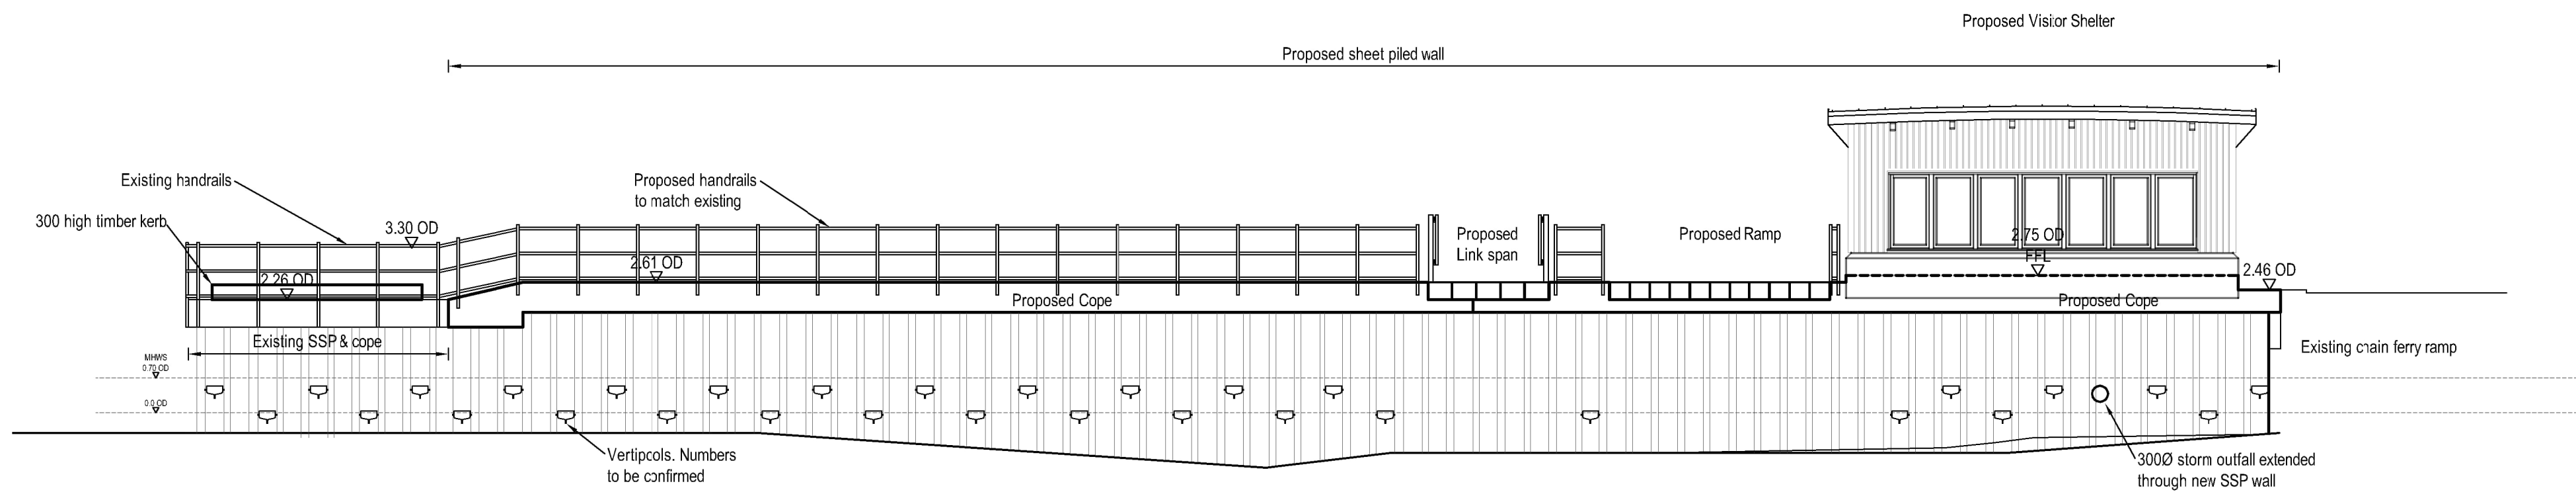


Elevation on sheet piled wall
(1:100)

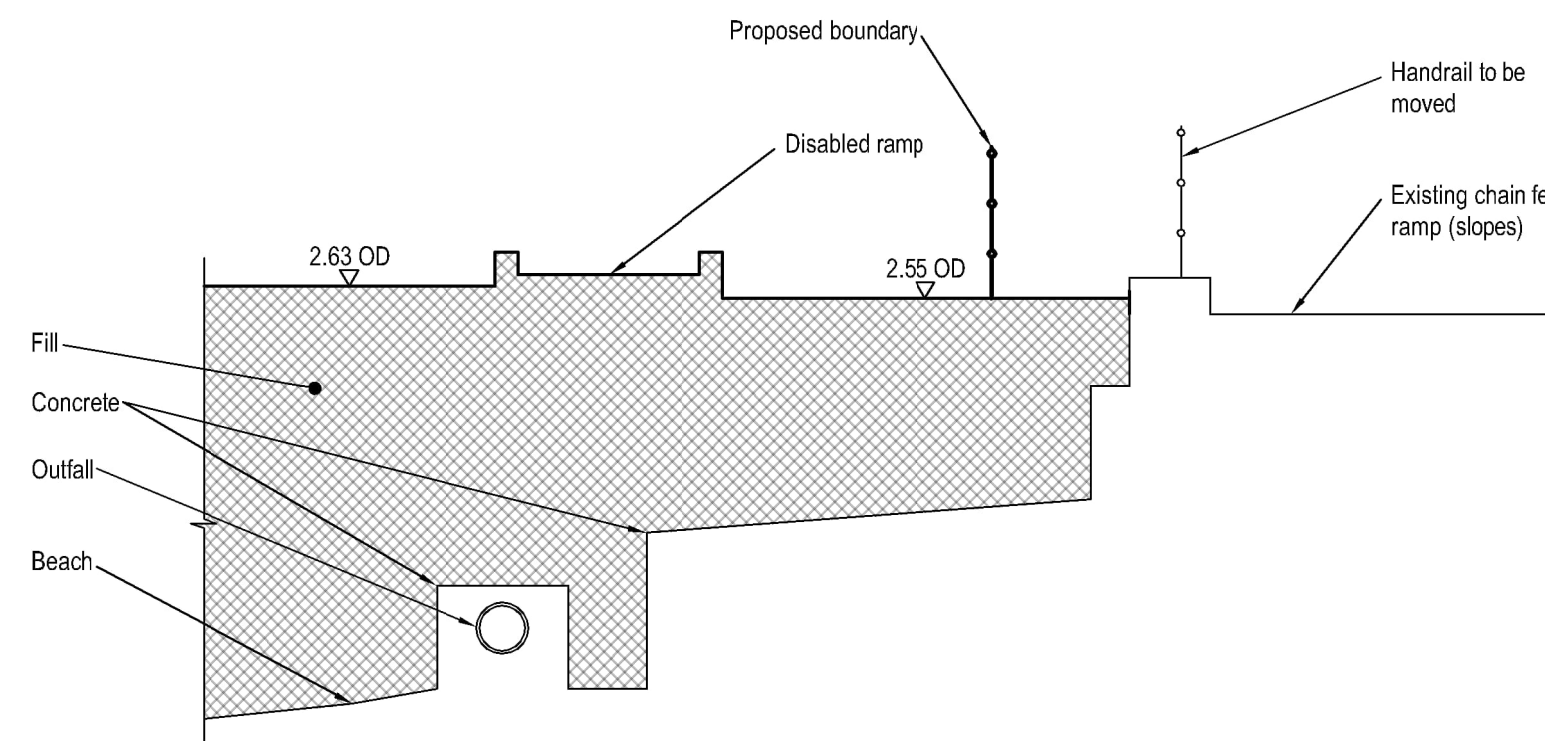

Section A-A
(1:50)

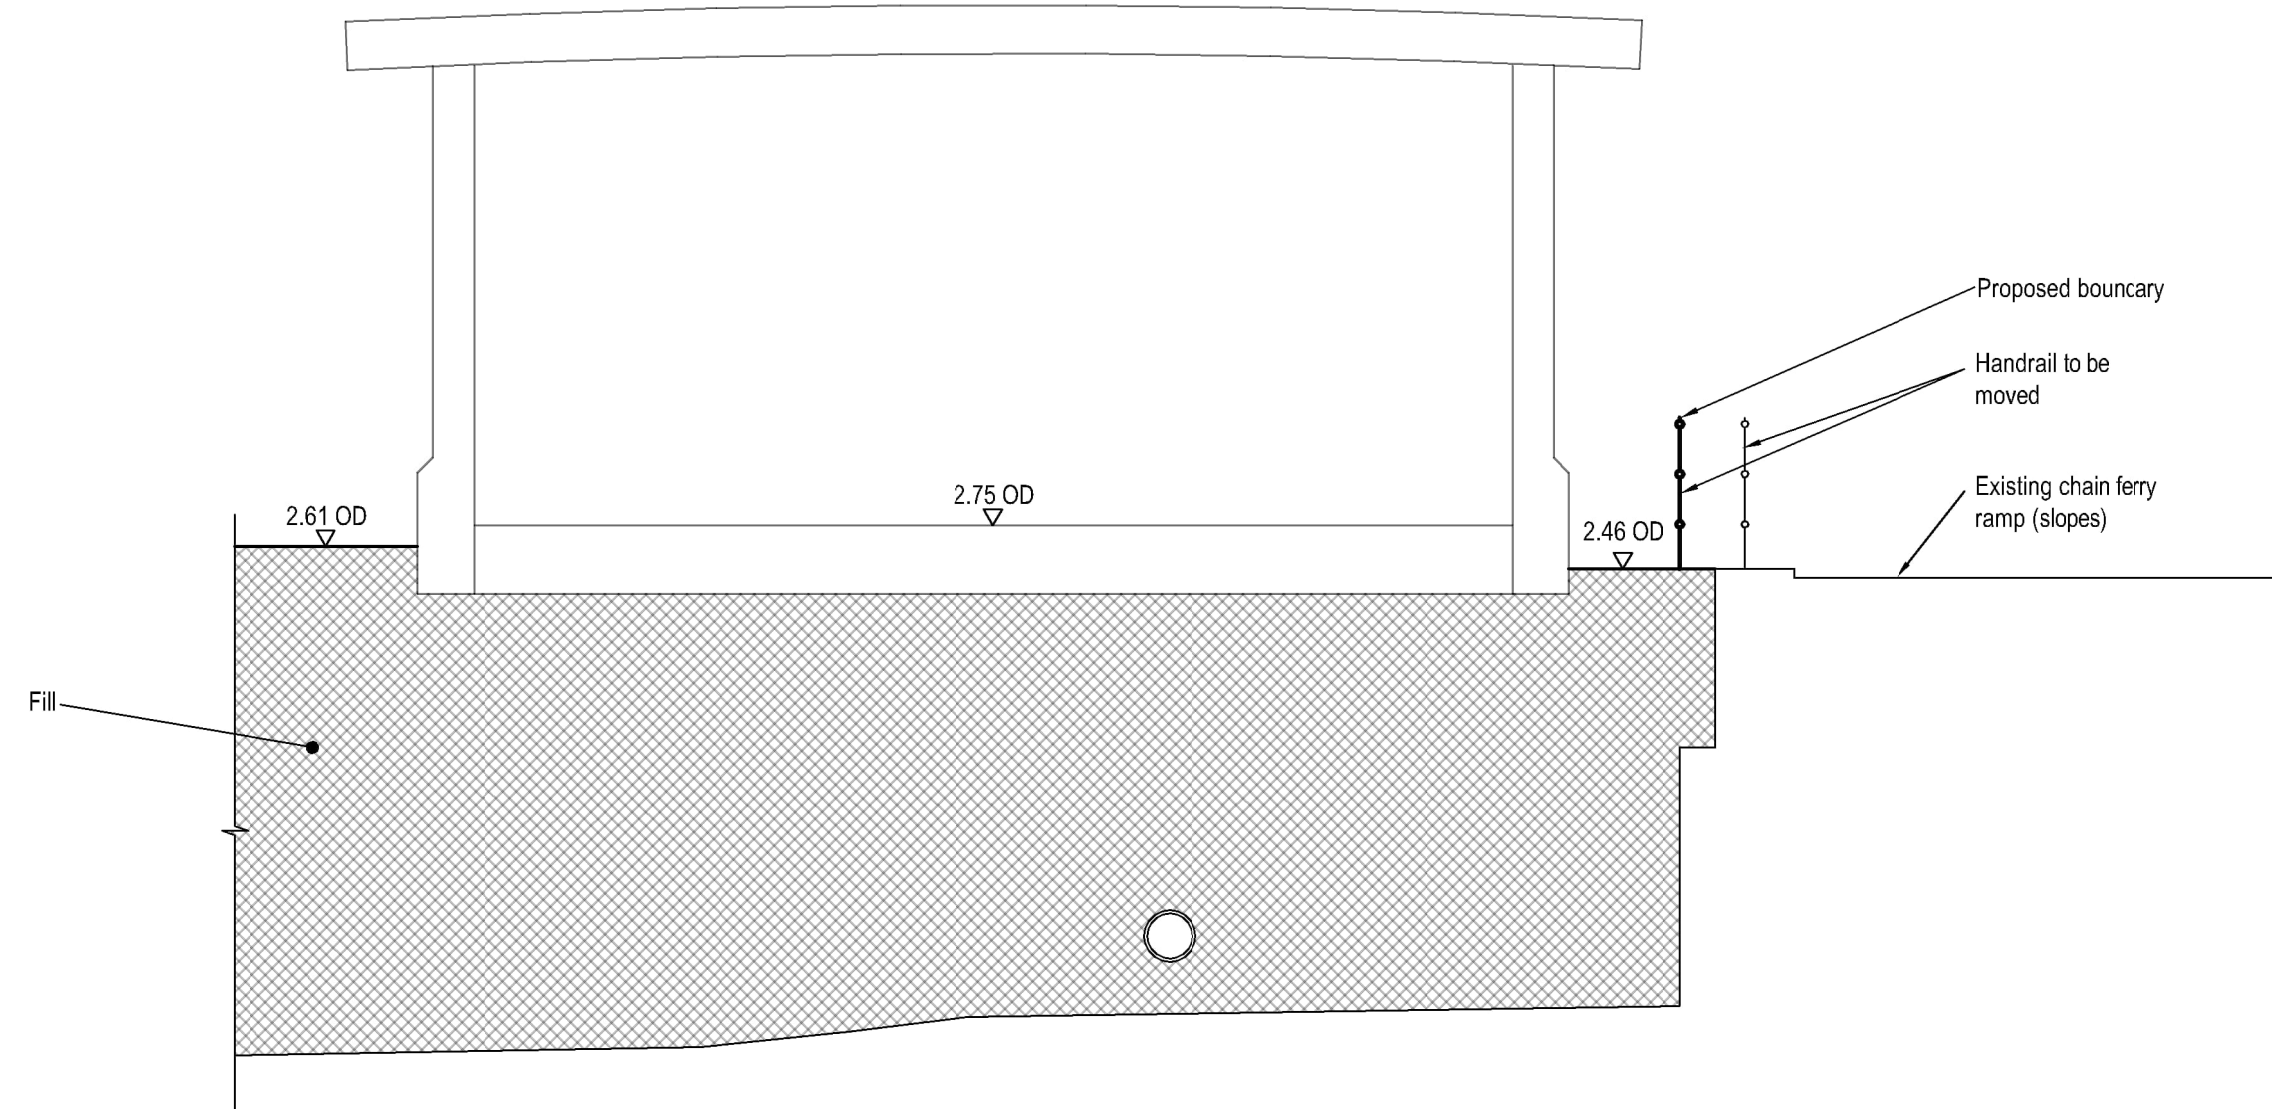

Section B-B
(1:50)

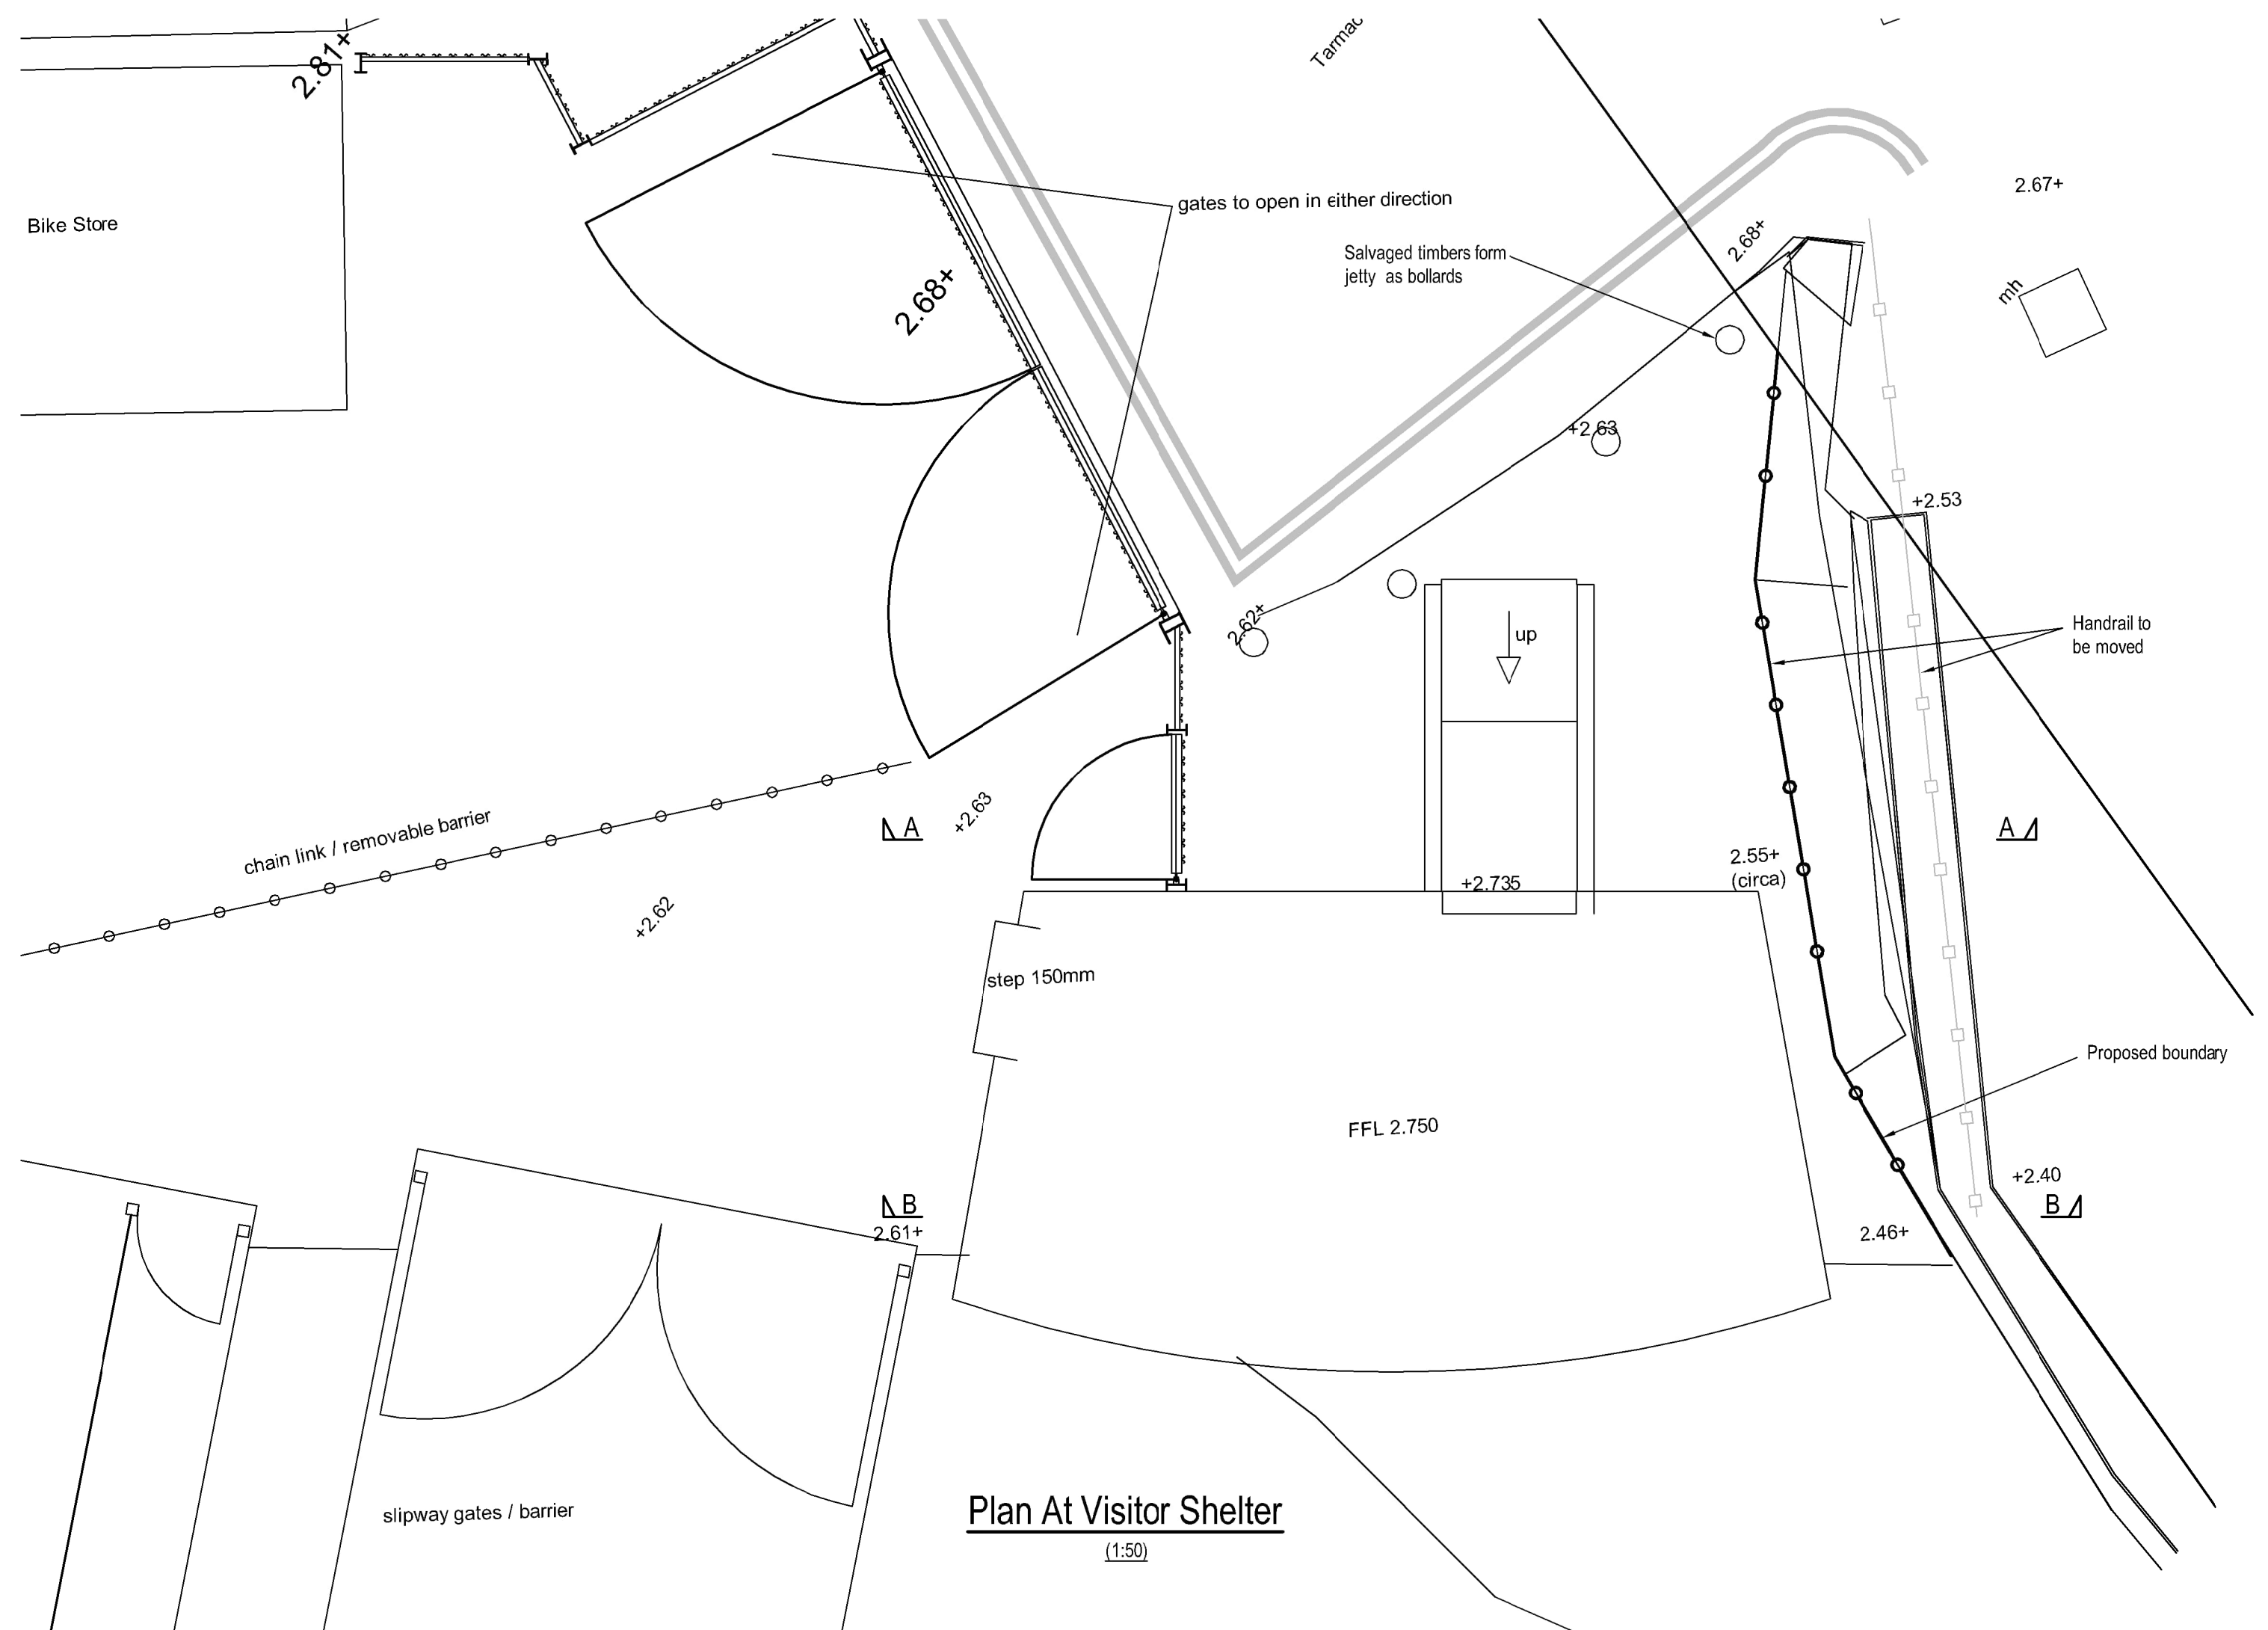

Plan At Visitor Shelter
(1:50)

P03	28/08/2024	JEN	UPDATED	JG	BAH
P02	19/06/2024	JEN	UPDATED	JG	BAH
P01	21/05/2024	JEN	UPDATED DRAWING SET	JG	BAH
REV	DATE	BY	DESCRIPTION	CHK	APP

DRAWING STATUS:	S0 - WORK IN PROGRESS
-----------------	-----------------------



Suite 1
Grosvenor House
Grosvenor Square
Southampton
SO15 2BE

T+ 44 (0) 238) 101 700
wsp.com

CLIENT:



NATIONAL TRUST

ARCHITECT:



PROJECT:

SANDBANKS FERRY BERTH

TITLE:

PROPOSED ELEVATION

SCALE @ A1:

1:100, 1:50

CHECKED:

JG

APPROVED:

BAH

PROJECT No:

70104733

DESIGNED:

JEN

DATE:

April 24


DRAWING No:

4733-WSP-XX-XX-DR-S-0325

REV:

P03

© WSP UK Ltd

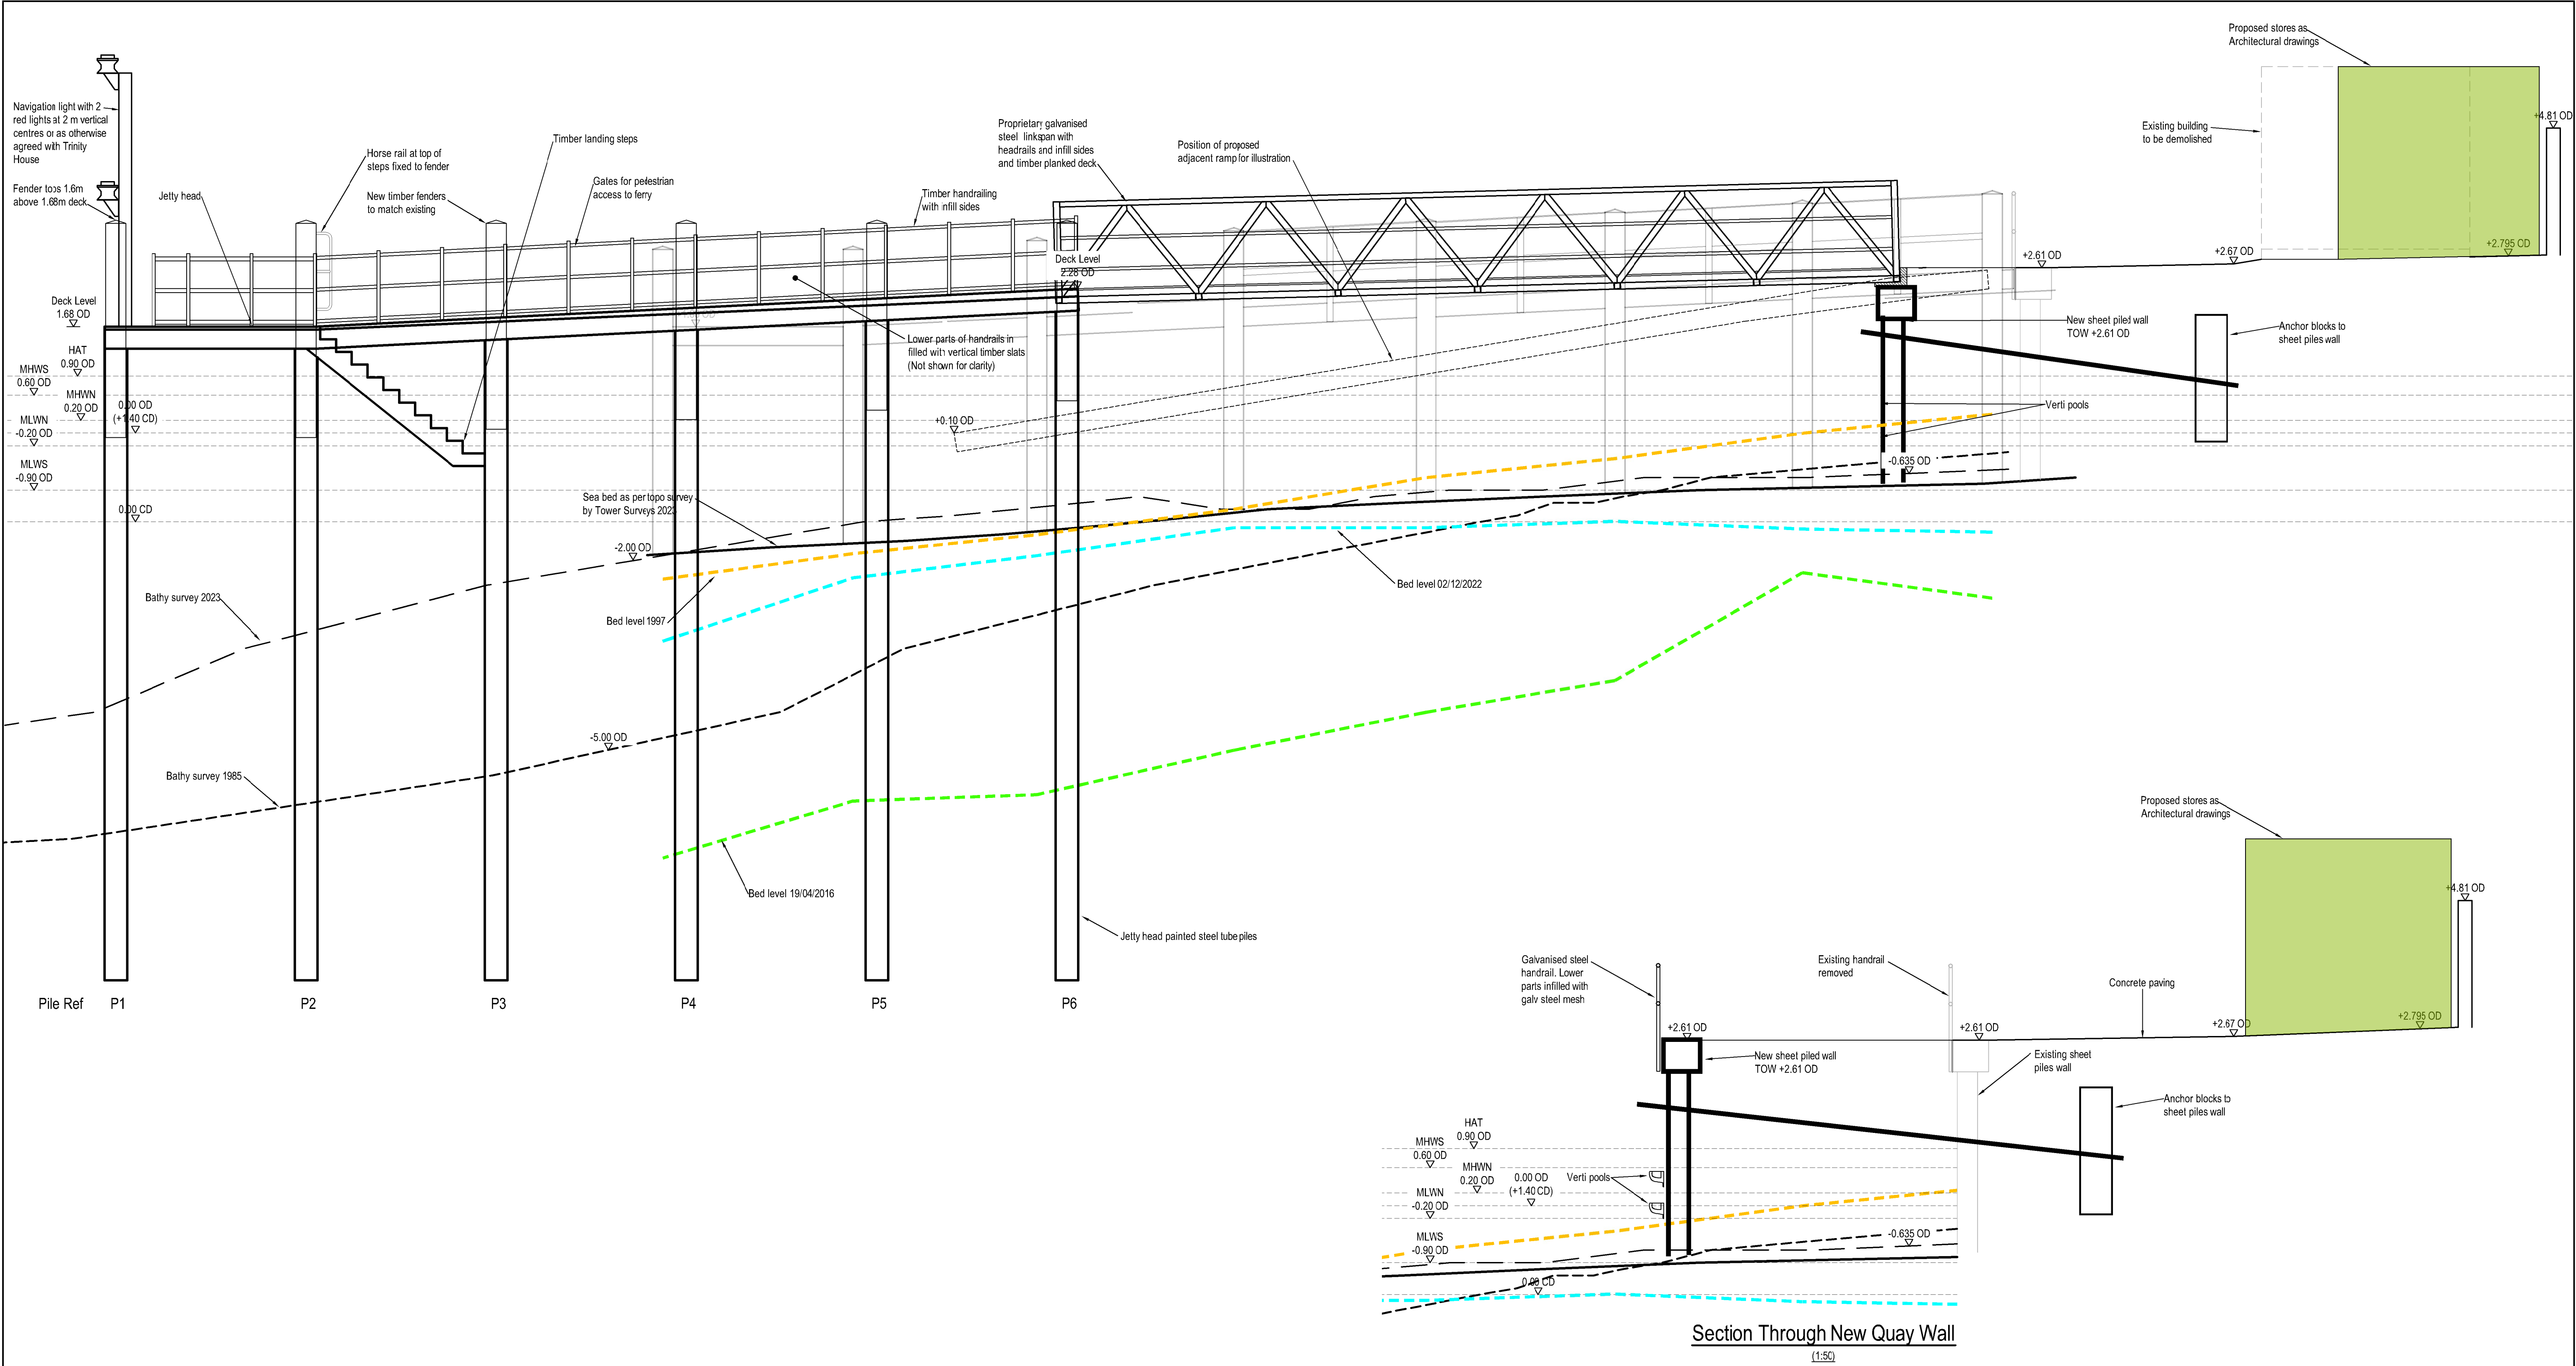

File name: C:_CAD EXPORTS TO WORK\STRUCTURES\SANDBANKS PROPOSED DWG, printed on 19 June 2024 07:47:21, by Norman, Jane

P07	19/06/2024	JEN	UPDATED	JG	BAH
P08	21/05/2024	JEN	UPDATED DRAWINGS SET	JG	BAH
P05	29/04/2024	JEN	TIMBER FENDERS EXTENDED	BAH	BAH
P04	17/04/2024	JEN	SLOPE START MOVED FROM PILE 4 TO PILE 2	BAH	BAH
P03	07/02/2024	JEN	UPDATED	BAH	BAH
REV	DATE	BY	DESCRIPTION	CHK	APP
DRAWING STATUS: S0 - WORK IN PROGRESS					



Suite 1
Grosvenor House
Grosvenor Square
Southampton
SO15 2BE

T+44 (0) 238) 101 700
wsp.com

CLIENT:

NATIONAL TRUST

ARCHITECT:

Clive Moore

PROJECT:

SANDBANKS FERRY BERTH


TITLE:

PROPOSED ELEVATION ON JETTY


SCALE @ A1: 1:50	CHECKED: HW	APPROVED: BAH
PROJECT No: 70104733	DESIGNED: JEN	DATE: July 23
DRAWING No: 4733-WSP-XX-XX-DR-S-0321	REV: P07	
© WSP UK Ltd		

DO NOT SCALE


- NOTES
1. ALL DIMENSIONS ARE IN MILLIMETRES, UNLESS NOTED OTHERWISE.
 2. ALL LEVELS ARE IN METRES ABOVE ORDNANCE DATUM (MARKED ±0.00m ODN).

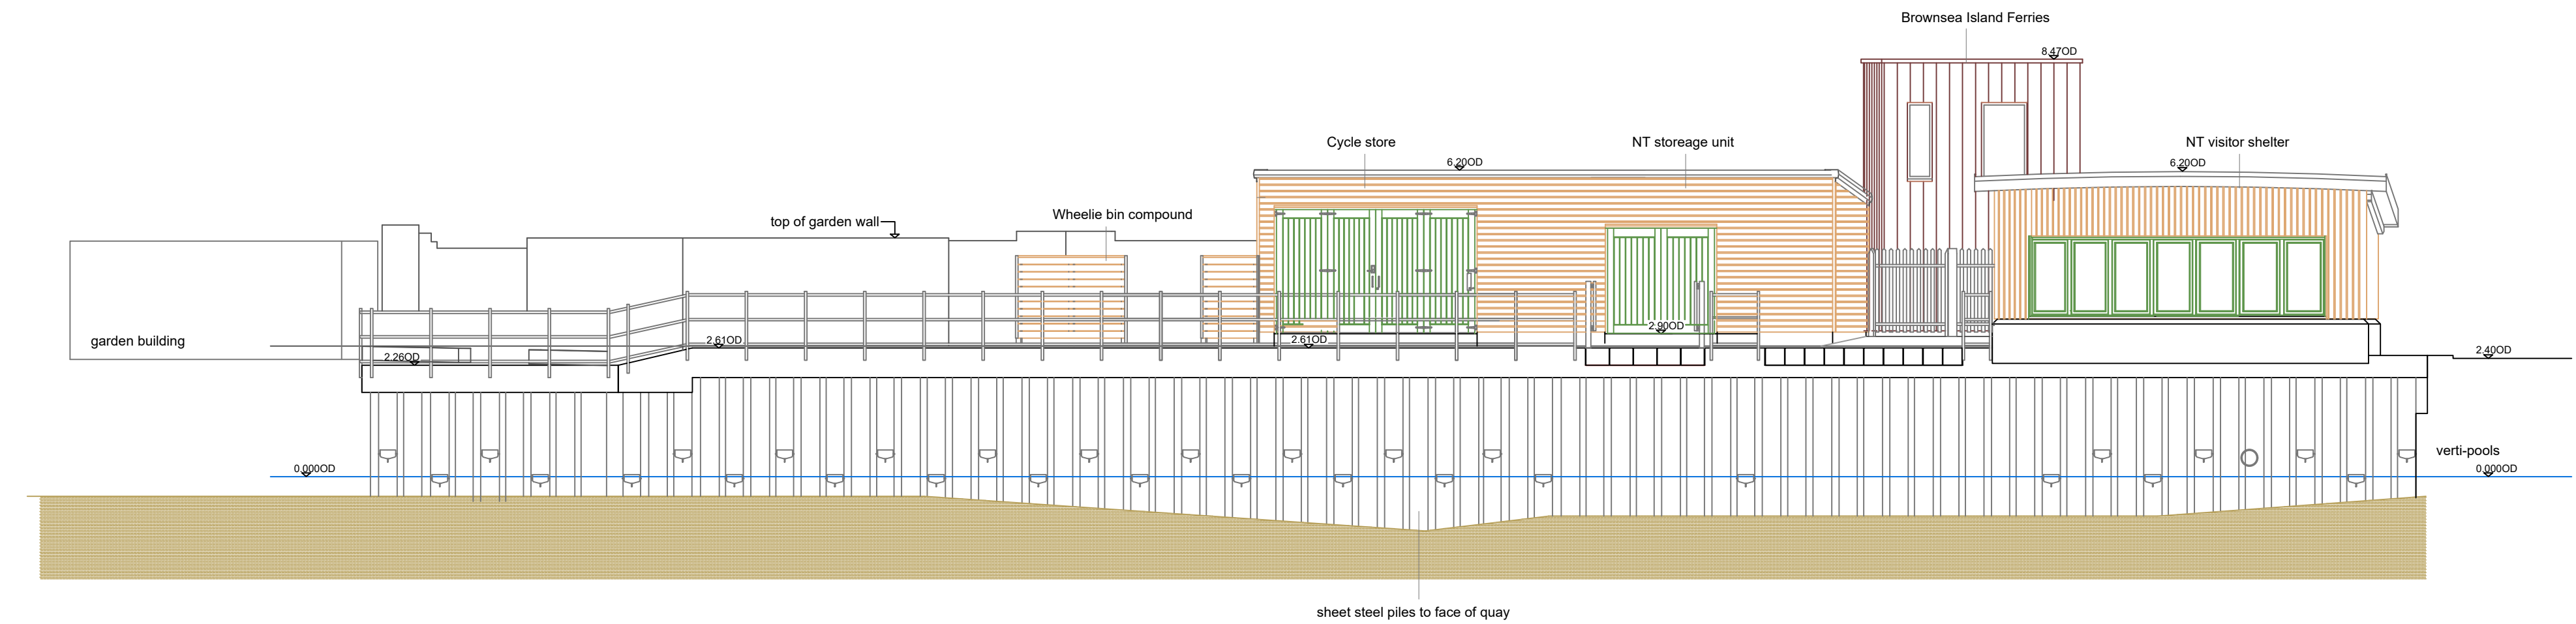

elevation a

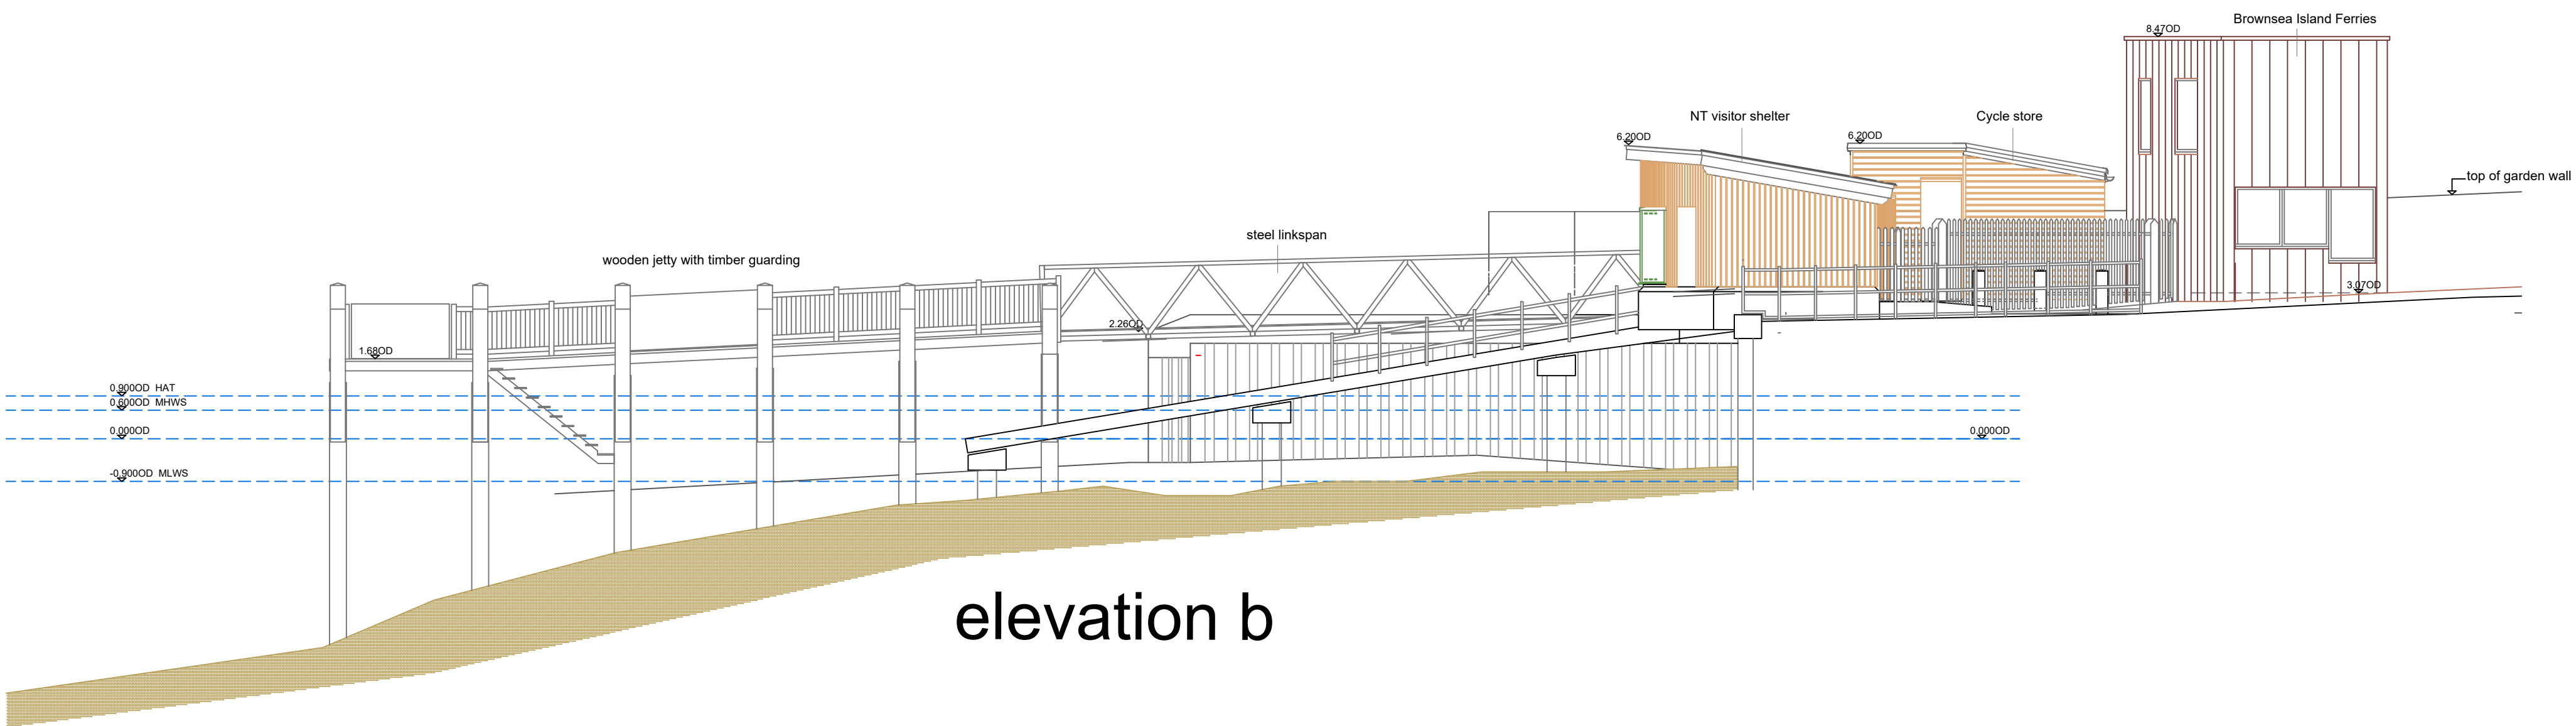

elevation b

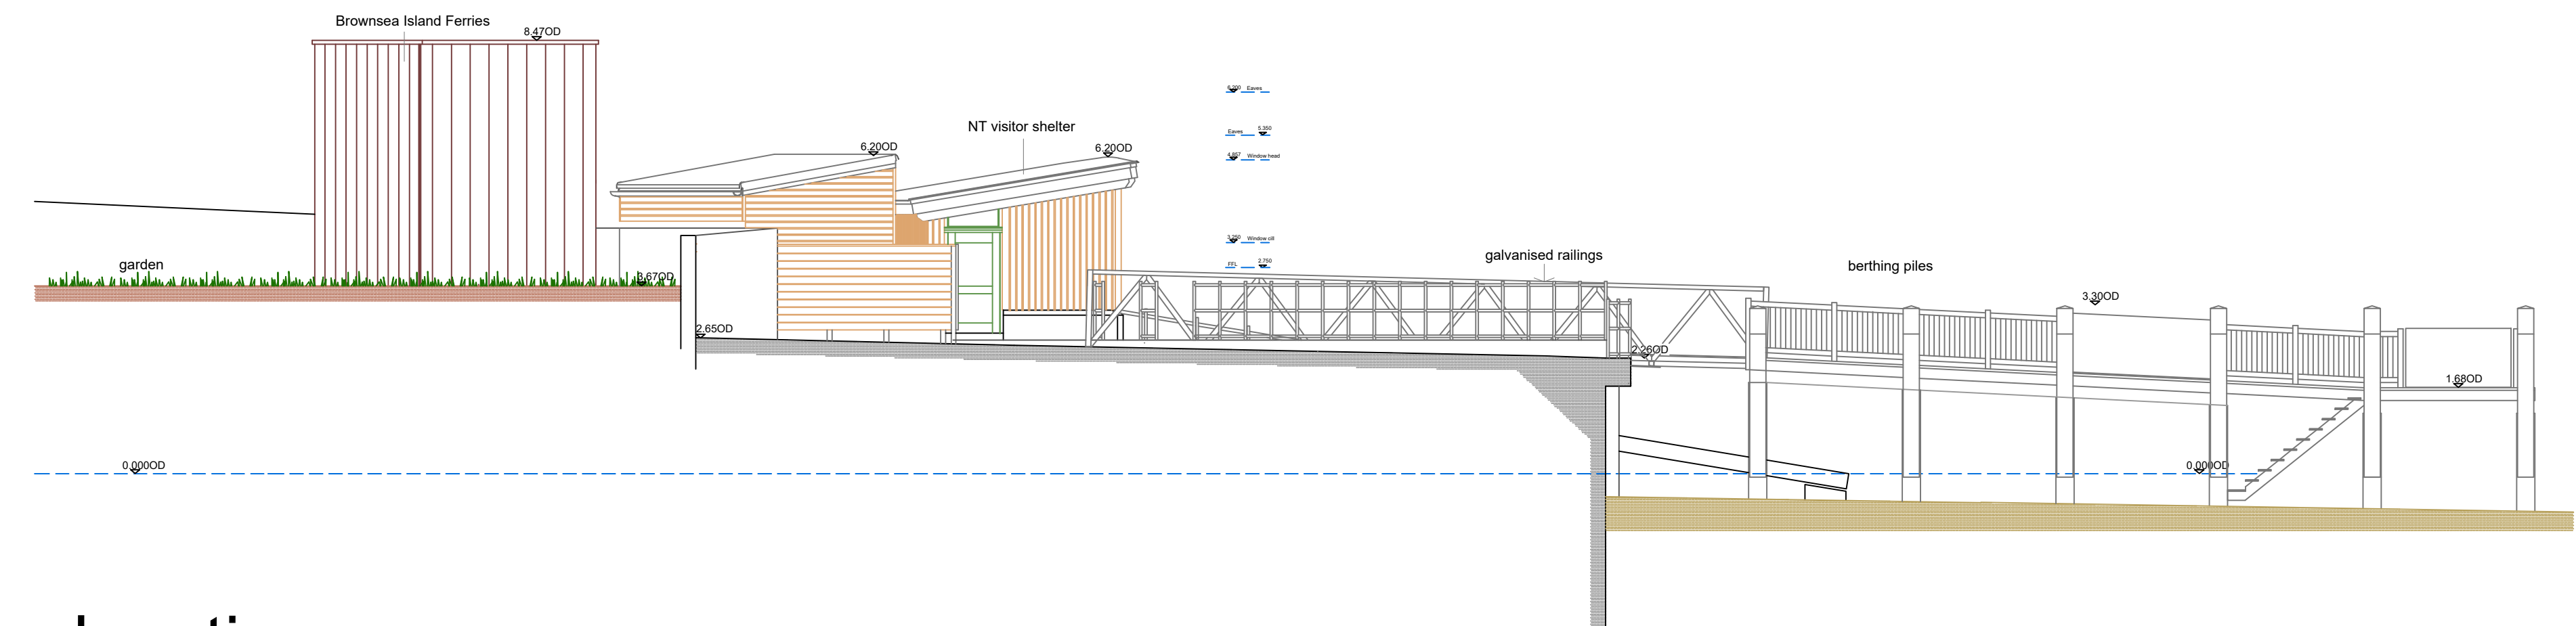

elevation c

REVISIONS					
REV	DATE	DESCRIPTION	BY	CHK	APP
A	27.08.24	Doors to stores revised	cm	cm	cm
B	05.12.24	Location of NT and Cycle Store mirrored	cm	cm	cm

CLIENT

PROJECT
SANDBANKS FERRY BERTH,
POOLE, DORSET


TITLE
SHORESIDE FACILITIES
PROPOSEDELEVATIONS




Clive Moore
Architectural Services / Gwasanaethau Pensaerïol

Helyg, Yr Afa, Porthall
Gwyddel LL53 5SL
Tel +44 (0)1758701711
Mobile 07905651942
Email: clivemoore@macrate.me

TENDER ISSUE					
DRAWN	CHECKED	APPROVED			
cm					
DATE	SCALE	REF.			
05.12.24	1:100				
DRAWING No.	2301.20.0	No	02	REVISION	B

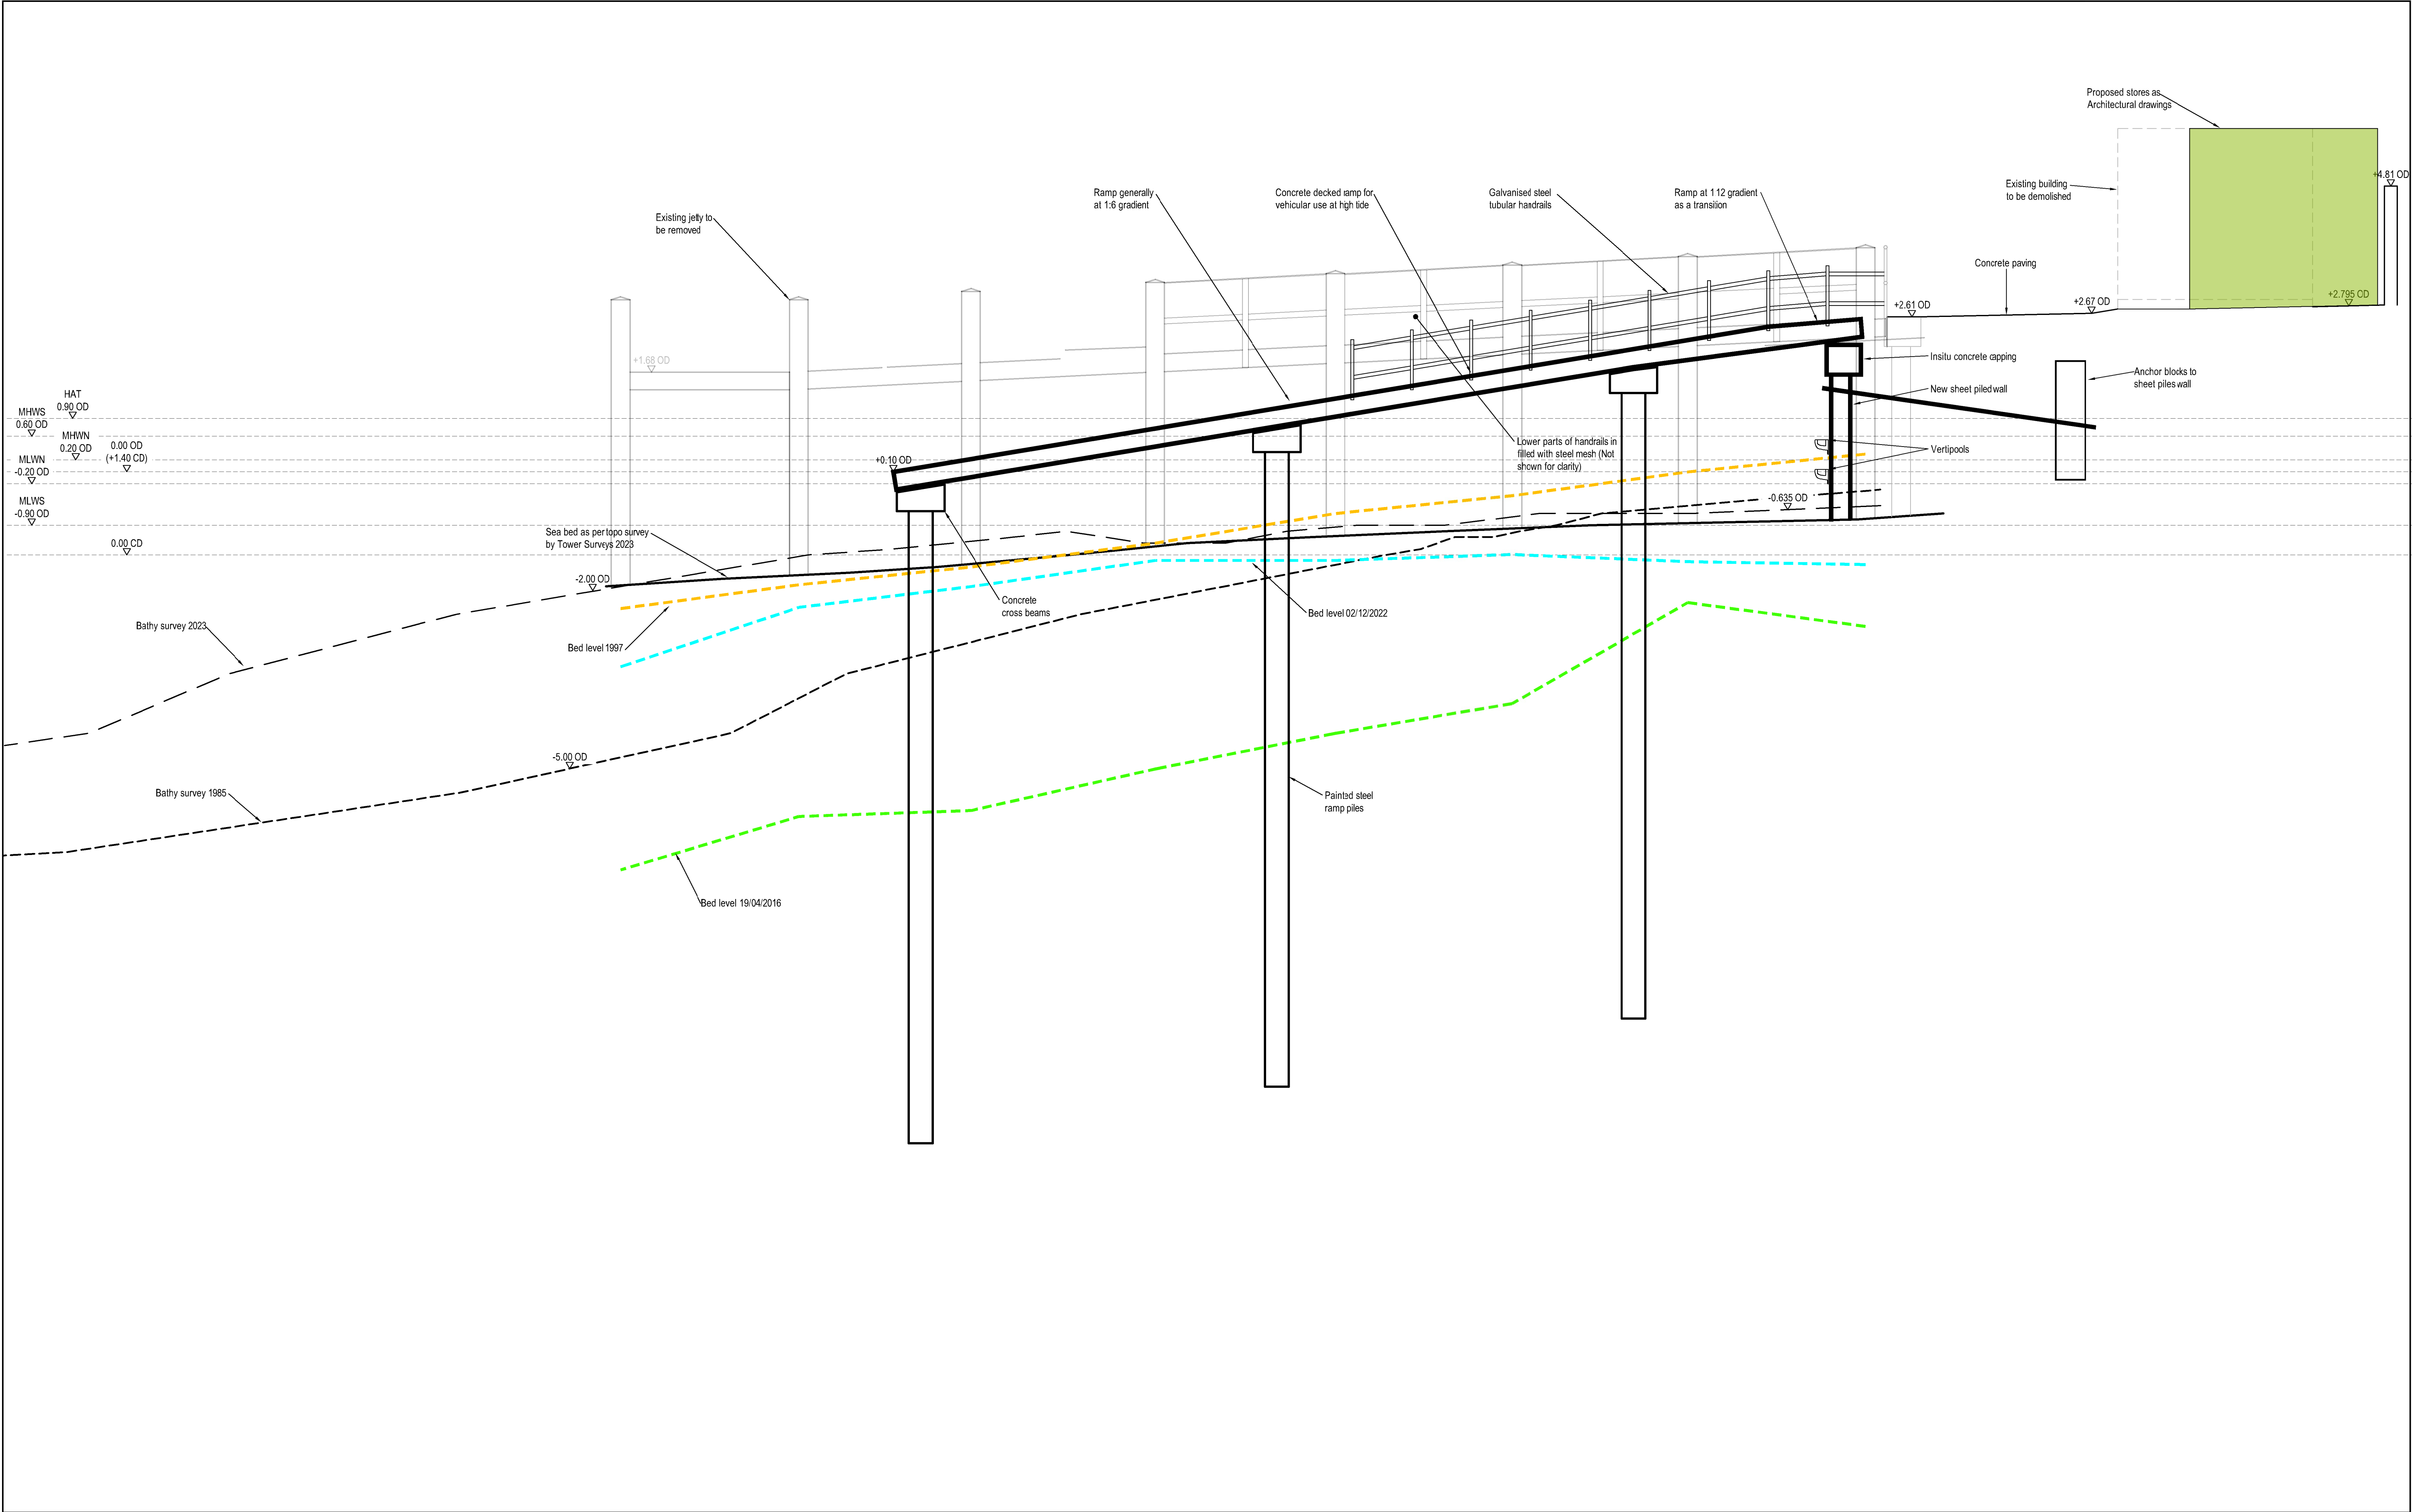

<table><tr><td>P05</td><td>19/08/2024</td><td>JEN</td><td>UPDATED</td><td>JG</td><td>BAH</td></tr><tr><td>P04</td><td>21/05/2024</td><td>JEN</td><td>UPDATED DRAWING SET</td><td>JG</td><td>BAH</td></tr><tr><td>P03</td><td>07/02/2024</td><td>JEN</td><td>UPDATED</td><td>BAH</td><td>BAH</td></tr><tr><td>P02</td><td>05/02/2024</td><td>JEN</td><td>UPDATED</td><td>BAH</td><td>BAH</td></tr><tr><td>P01</td><td>28/06/2023</td><td>JEN</td><td>PELIMINARY ISSUE</td><td>BAH</td><td>BAH</td></tr><tr><td>REV</td><td>DATE</td><td>BY</td><td>DESCRIPTION</td><td>CHK</td><td>APP</td></tr></table>									P05	19/08/2024	JEN	UPDATED	JG	BAH	P04	21/05/2024	JEN	UPDATED DRAWING SET	JG	BAH	P03	07/02/2024	JEN	UPDATED	BAH	BAH	P02	05/02/2024	JEN	UPDATED	BAH	BAH	P01	28/06/2023	JEN	PELIMINARY ISSUE	BAH	BAH	REV	DATE	BY	DESCRIPTION	CHK	APP	 Suite 1 Grosvenor House Grosvenor Square Southampton SO15 2BE T+ 44 (0) 238) 101 700 wsp.com									CLIENT:  NATIONAL TRUST ARCHITECT:  Clive Moore									PROJECT: SANDBANKS FERRY BERTH TITLE: RAMP ELEVATION									<table><tr><td>SCALE @ A1: 1:50 </td><td>CHECKED: BAH </td><td>APPROVED: BAH </td></tr><tr><td>PROJECT No: 70104733 </td><td>DESIGNED: JEN </td><td>DRAWN: JEN </td><td>DATE: July 23 </td></tr><tr><td colspan="3">DRAWING No: 4733-WSP-XX-XX-DR-S-0333 </td><td>REV: P05 </td></tr><tr><td colspan="4">© WSP UK Ltd</td></tr></table>									SCALE @ A1: 1:50	CHECKED: BAH	APPROVED: BAH	PROJECT No: 70104733	DESIGNED: JEN	DRAWN: JEN	DATE: July 23	DRAWING No: 4733-WSP-XX-XX-DR-S-0333			REV: P05	© WSP UK Ltd			
P05	19/08/2024	JEN	UPDATED	JG	BAH	
P04	21/05/2024	JEN	UPDATED DRAWING SET	JG	BAH	
P03	07/02/2024	JEN	UPDATED	BAH	BAH	
P02	05/02/2024	JEN	UPDATED	BAH	BAH	
P01	28/06/2023	JEN	PELIMINARY ISSUE	BAH	BAH	
REV	DATE	BY	DESCRIPTION	CHK	APP	
SCALE @ A1: 1:50	CHECKED: BAH	APPROVED: BAH	
PROJECT No: 70104733	DESIGNED: JEN	DRAWN: JEN	DATE: July 23	
DRAWING No: 4733-WSP-XX-XX-DR-S-0333			REV: P05	
© WSP UK Ltd	

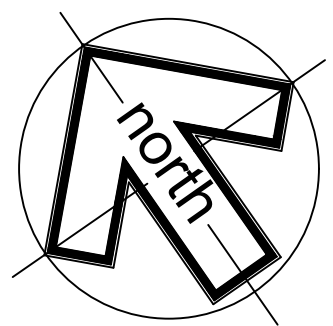

1. ALL DIMENSIONS ARE IN MILLIMETRES, UNLESS NOTED OTHERWISE.
2. ALL LEVELS ARE IN METRES ABOVE ORDNANCE DATUM (MARKED $\pm 0.00\text{m}$ ODN).

SHORESIDE FACILITIES PROPOSED LAYOUT




TENDER ISSUE

RAWN n	CHECKED	APPROVED	
DATE 05.12.24	SCALE 1:100	REF.	
DRAWING No. 2301.20.0		No 01	REVISION B

DO NOT SCALE

NOTES

1. ALL DIMENSIONS ARE IN MILLIMETRES, UNLESS NOTED OTHERWISE.
2. ALL LEVELS ARE IN METRES ABOVE ORDNANCE DATUM (MARKED ±0.00m ODN).

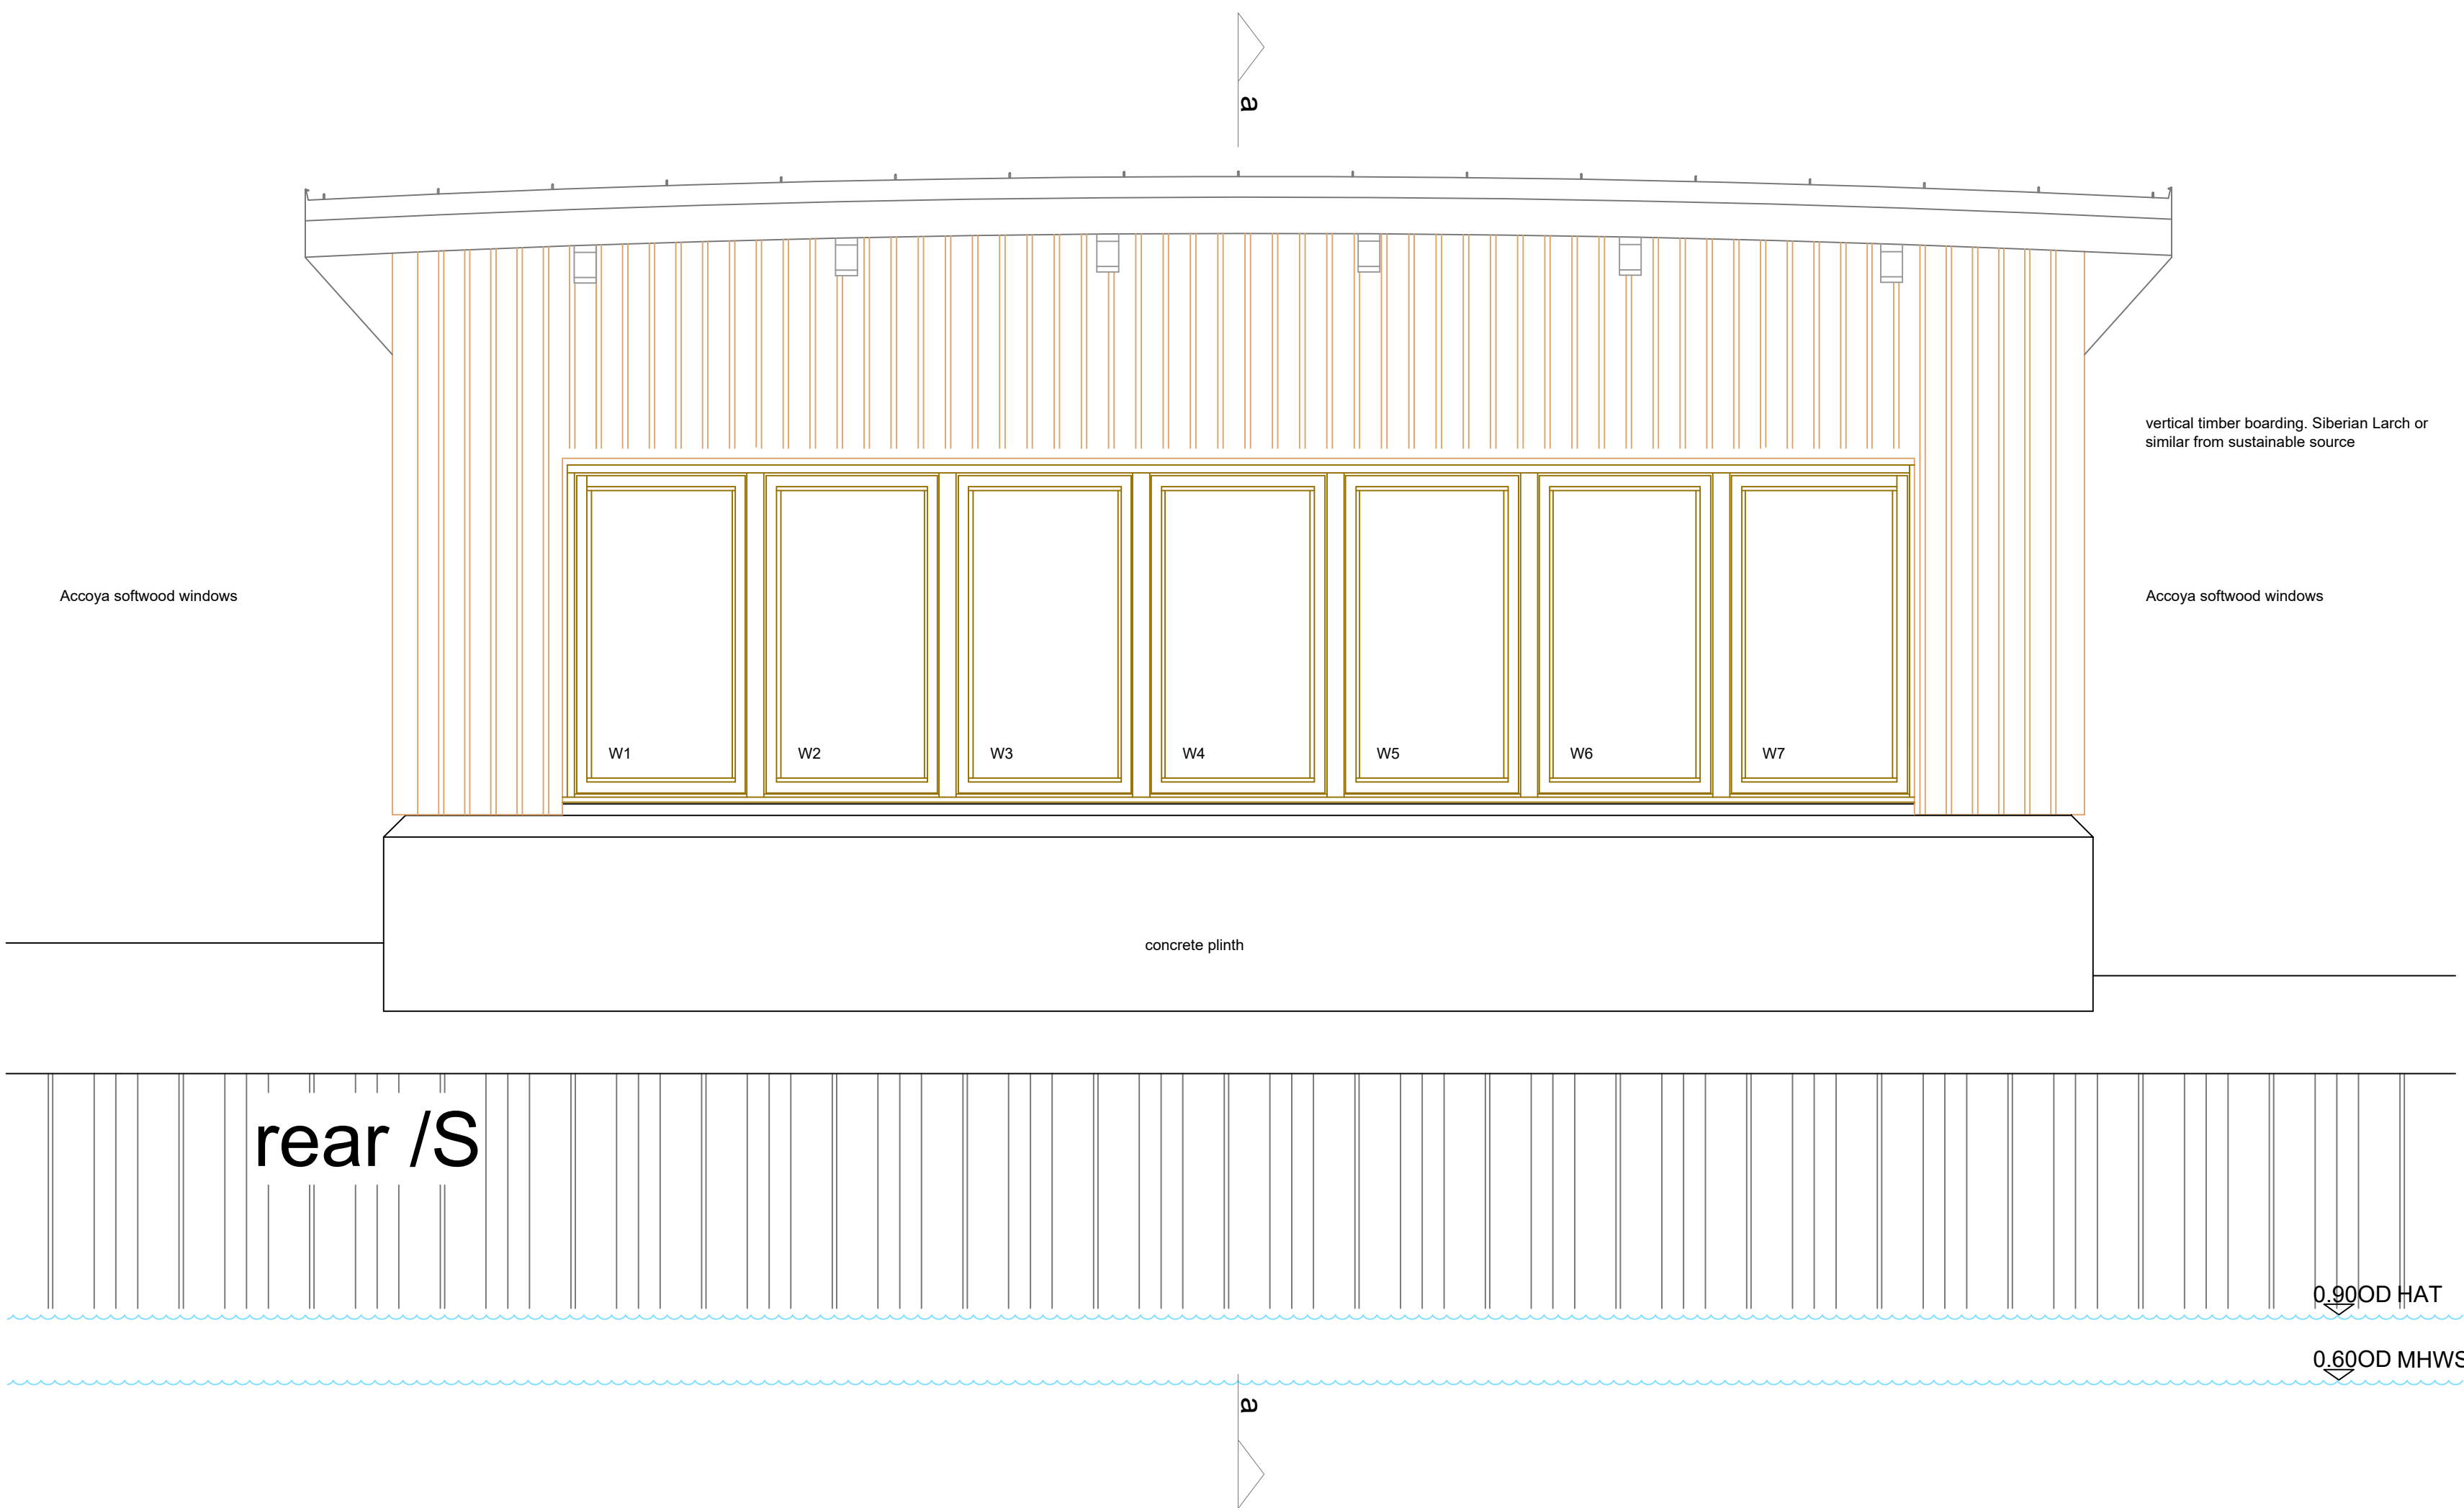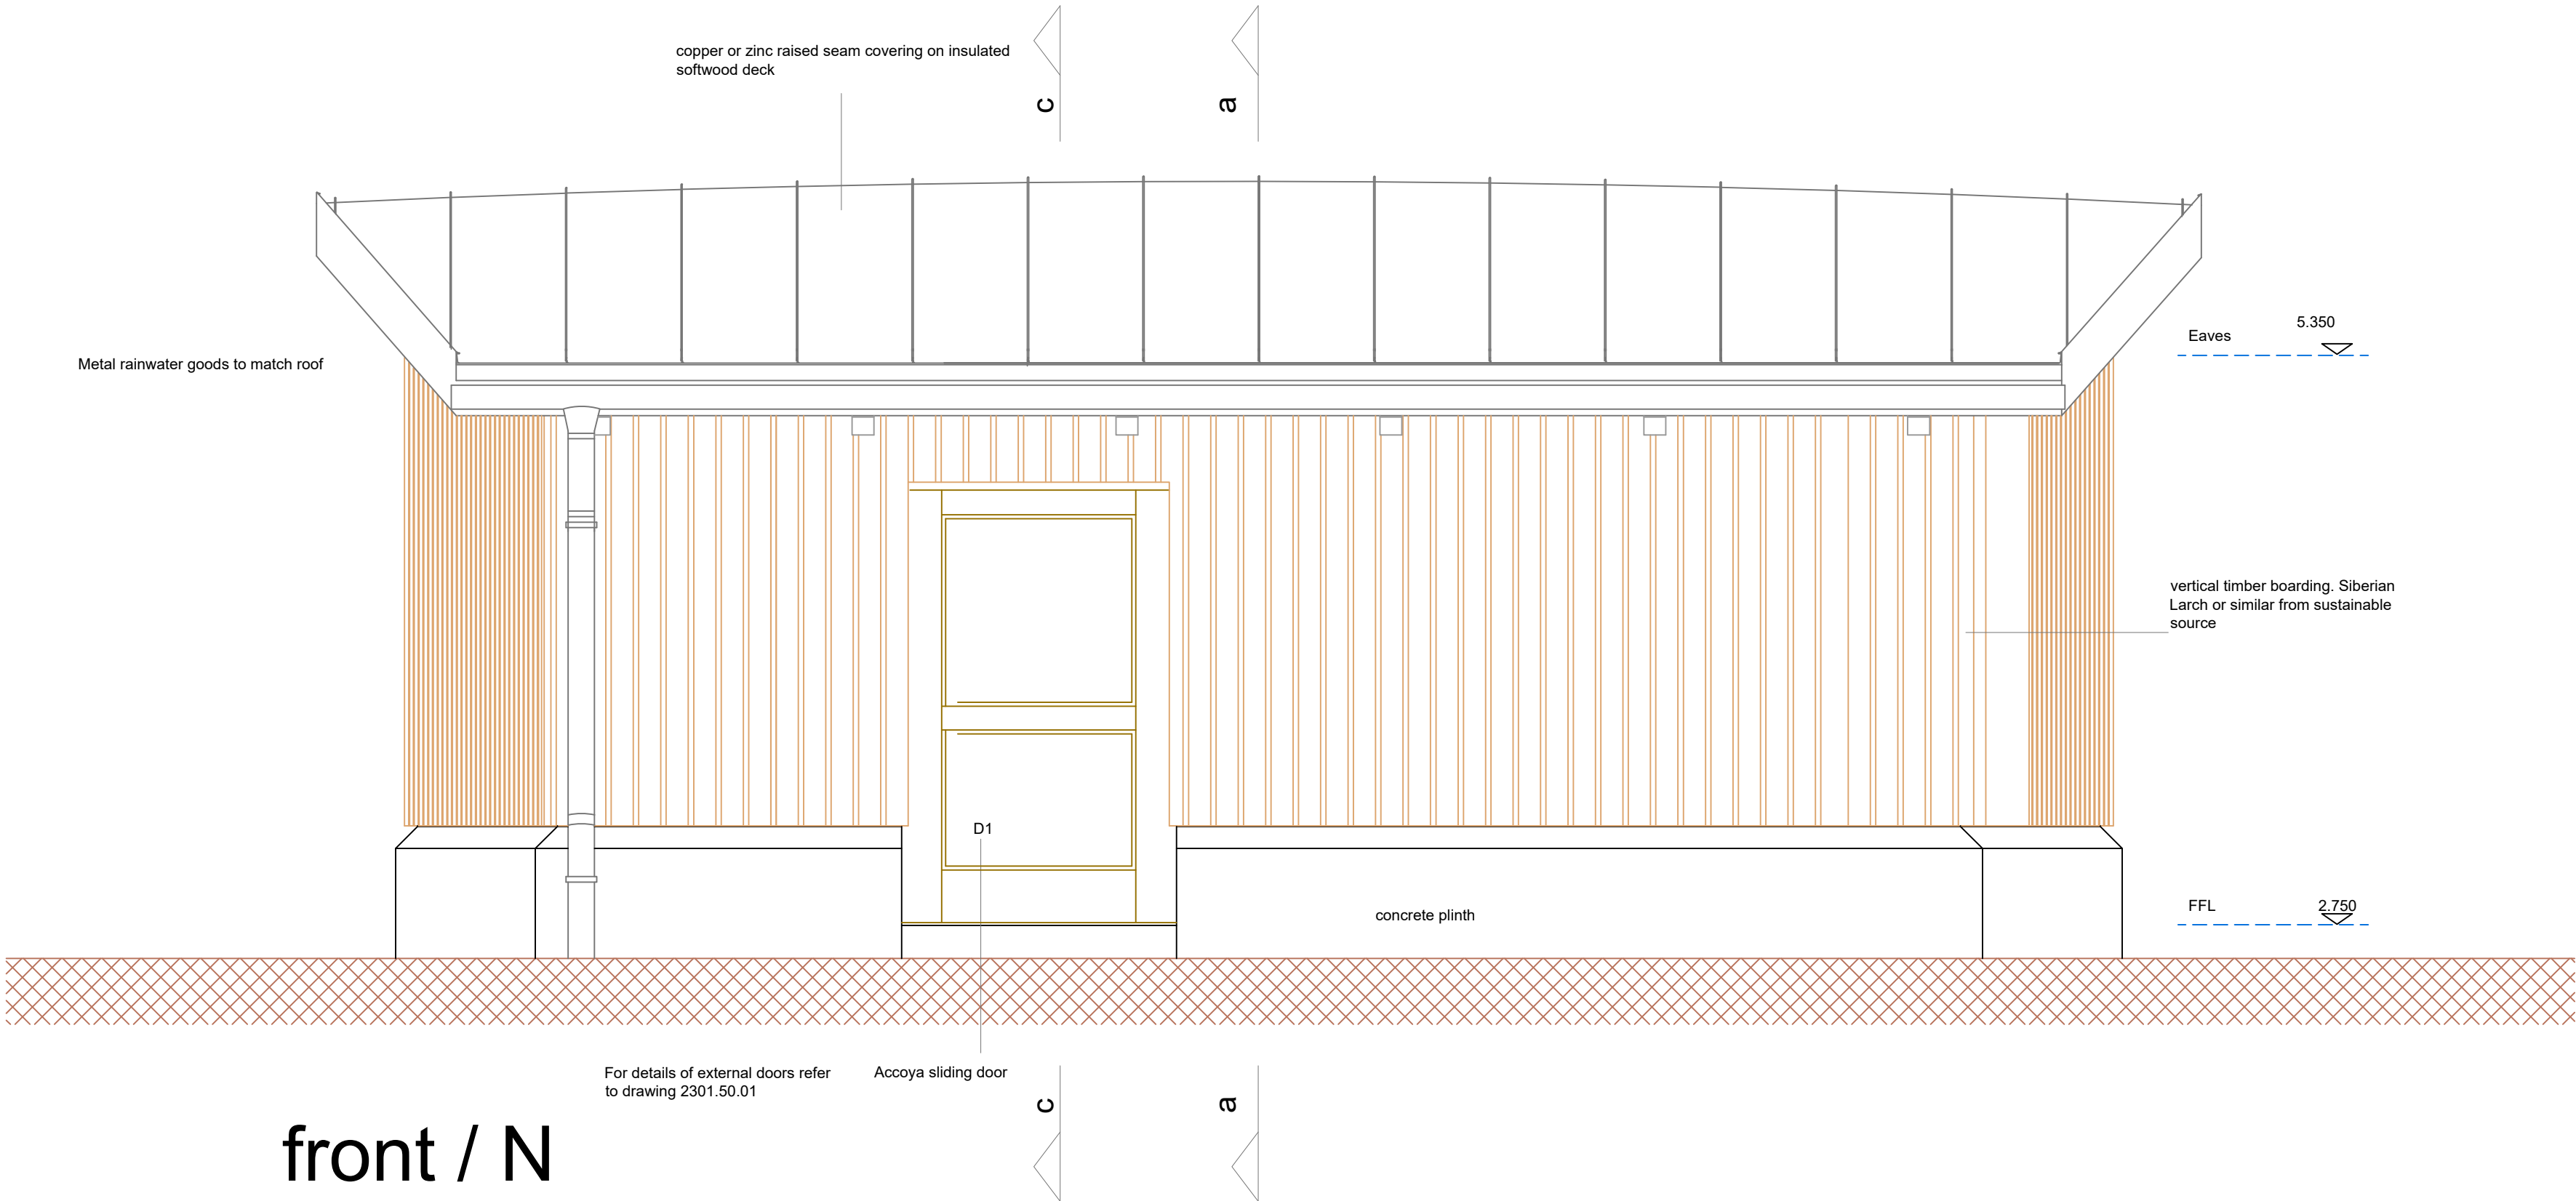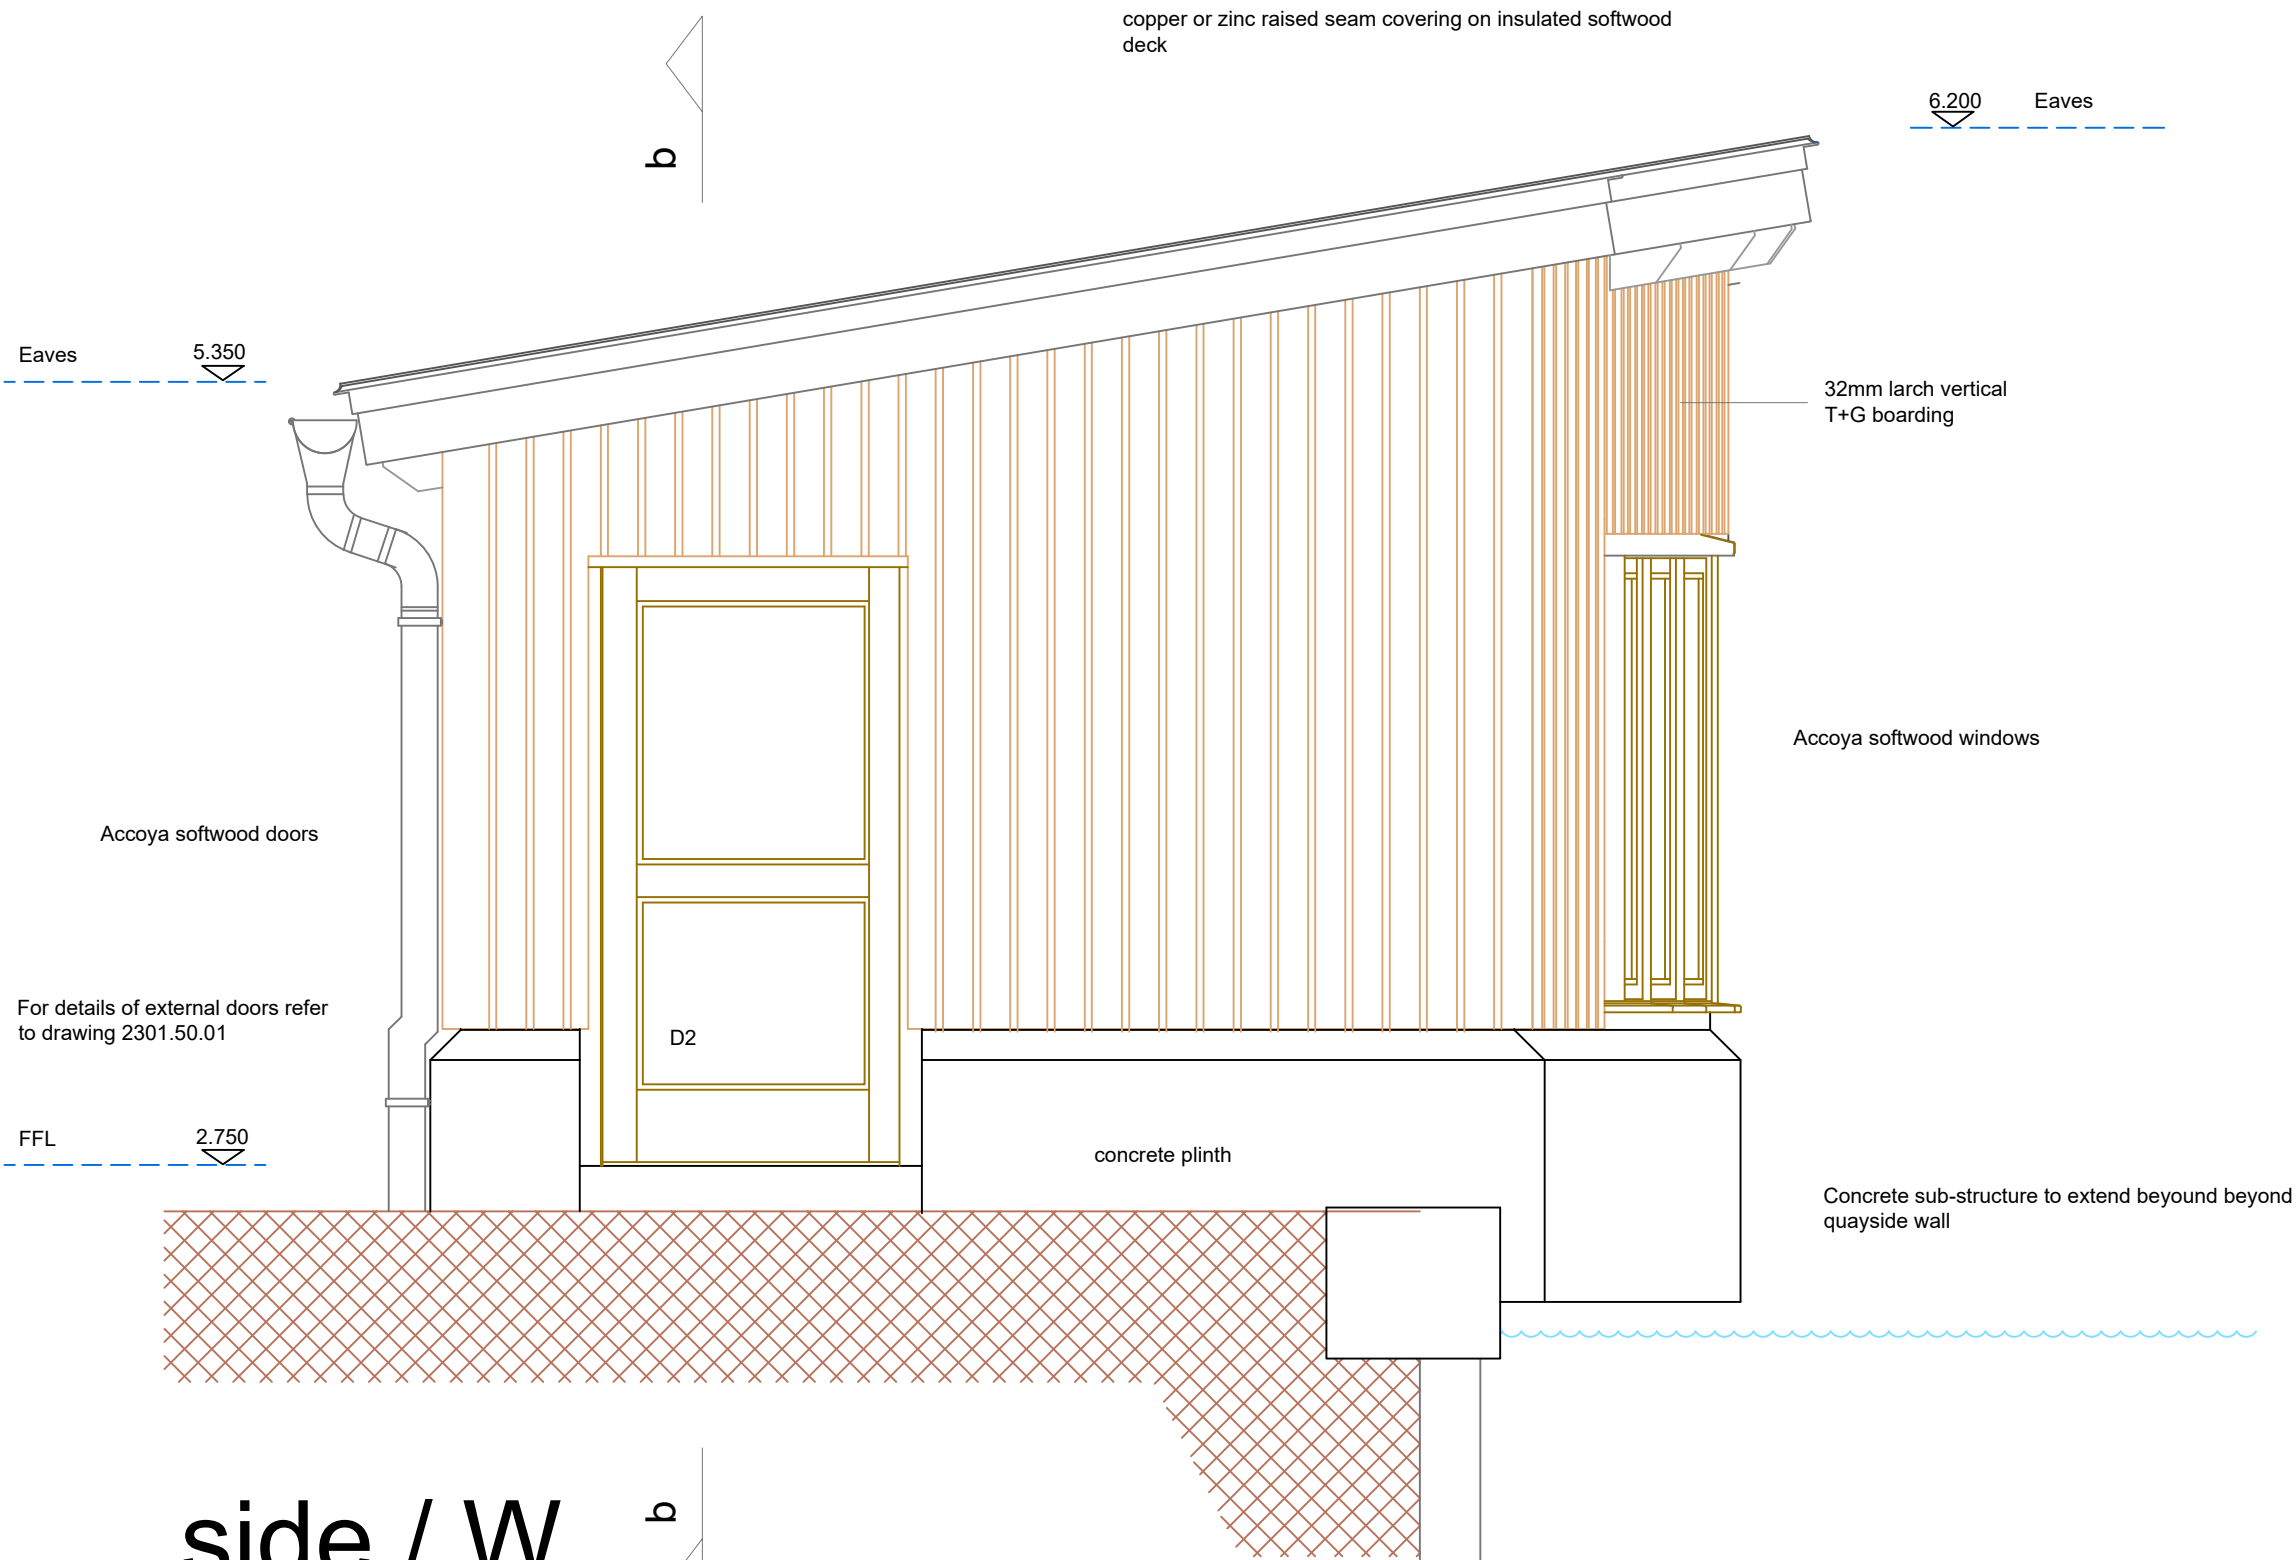

REVISIONS					
REV	DATE	DESCRIPTION	BY	CHK	APP
B	26.05.24	Revised following consultation with NT	cm	cm	cm
C	27.08.24	Tide level corrected	cm	cm	cm

CLIENT

PROJECT
SANDBANKS FERRY BERTH, POOLE, DORSET

TITLE
SHORESIDE FACILITIES VISITOR SHELTER ELEVATIONS




Clive Moore
Architectural Services / Gwasanaethau Pensaerïol

Helyg, Yr Afa, Porthall
Gwynedd LL53 5SL
Tel +44 (0)1758701711
Mobile: 07929561942
Email: clivemoore@macrate.me


PLANNING ISSUE			
DRAWN cm	CHECKED	APPROVED	
DATE 27.08.24	SCALE 1:25	REF.	
DRAWING Ref. 2301.20	No 05	REVISION C	

DO NOT SCALE

- NOTES
1. ALL DIMENSIONS ARE IN MILLIMETRES, UNLESS NOTED OTHERWISE.
 2. ALL LEVELS ARE IN METRES ABOVE ORDNANCE DATUM (MARKED ±0.00m ODN).

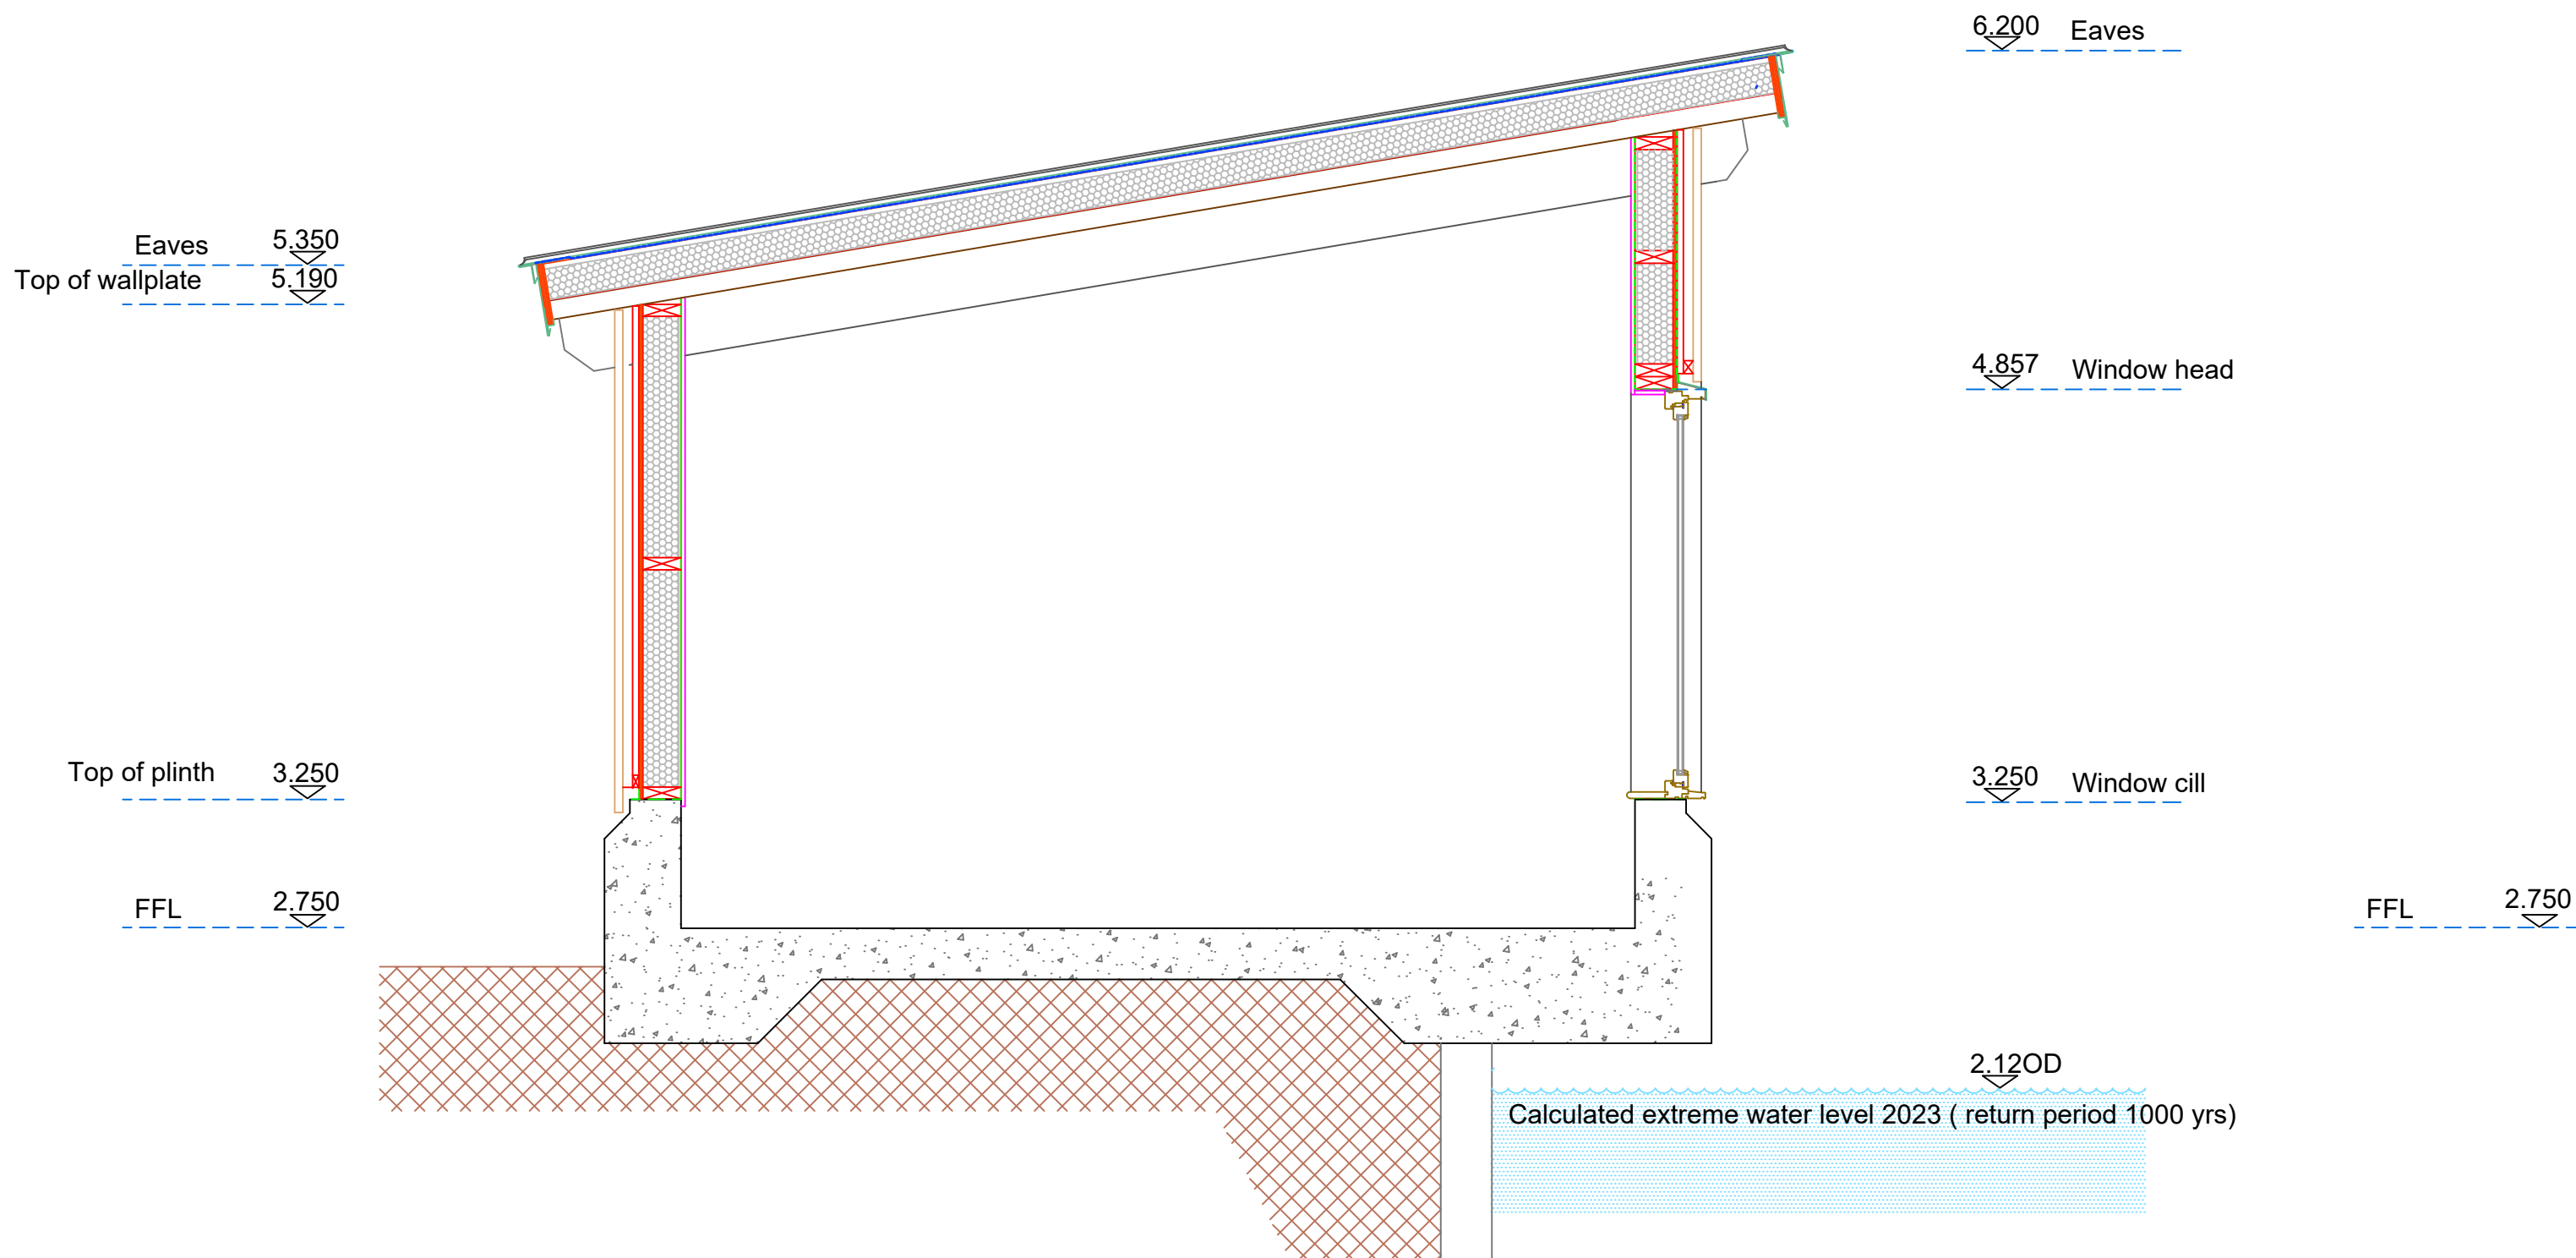


section a-a

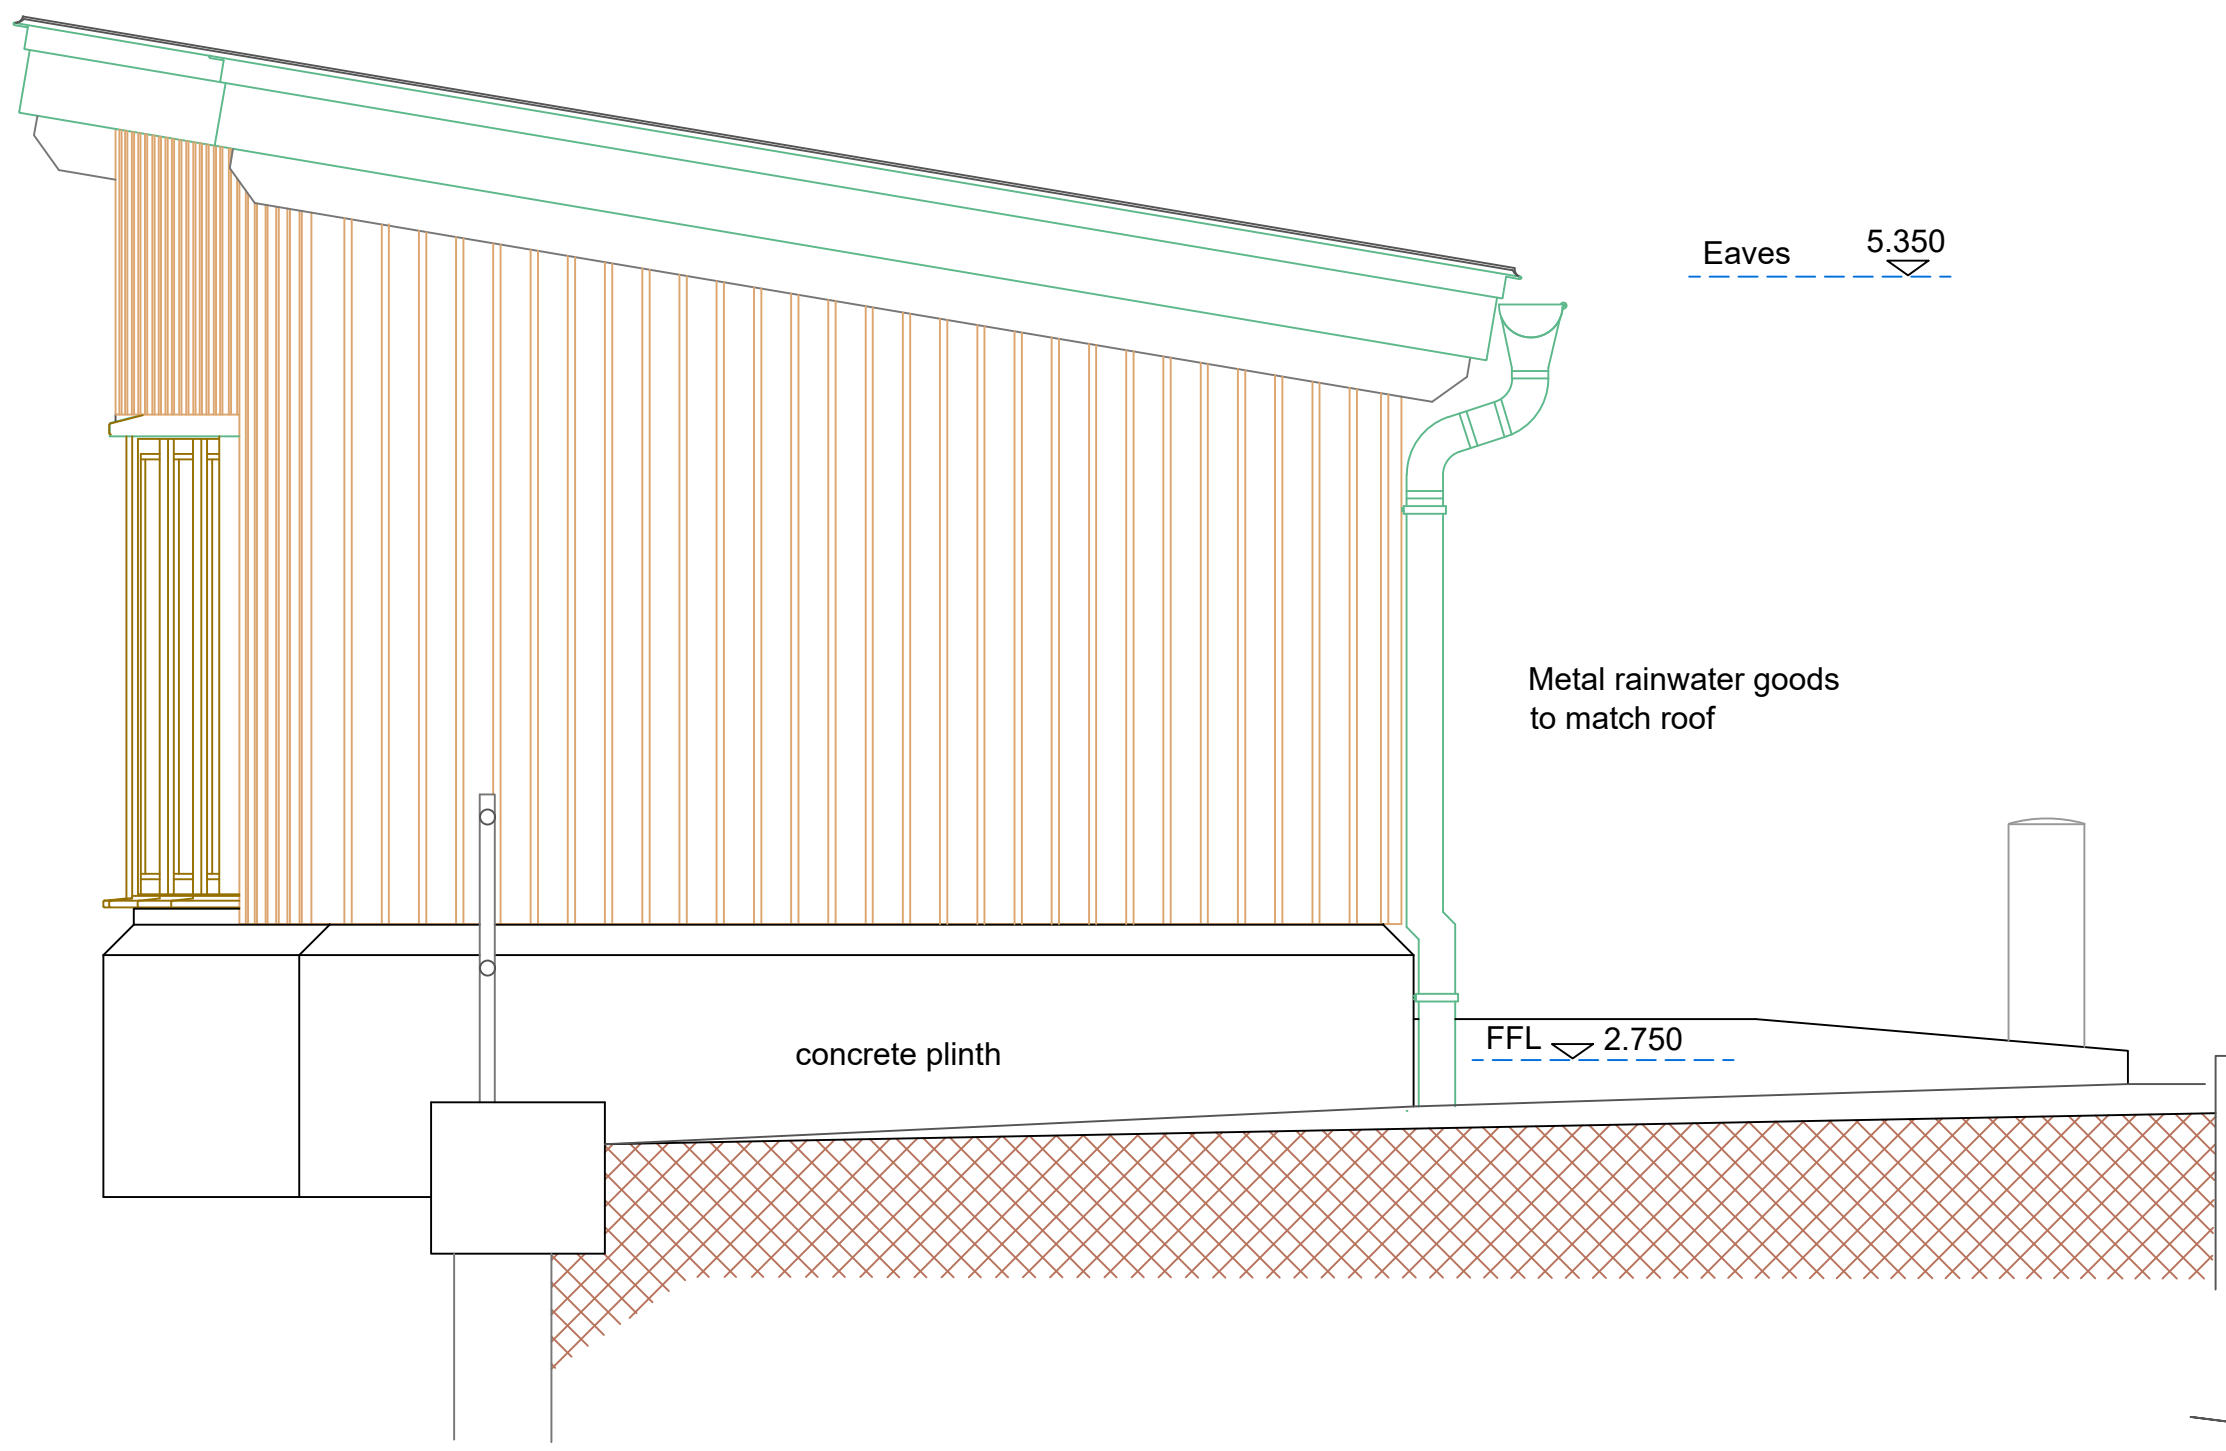

side / E

plan /1:25
general construction

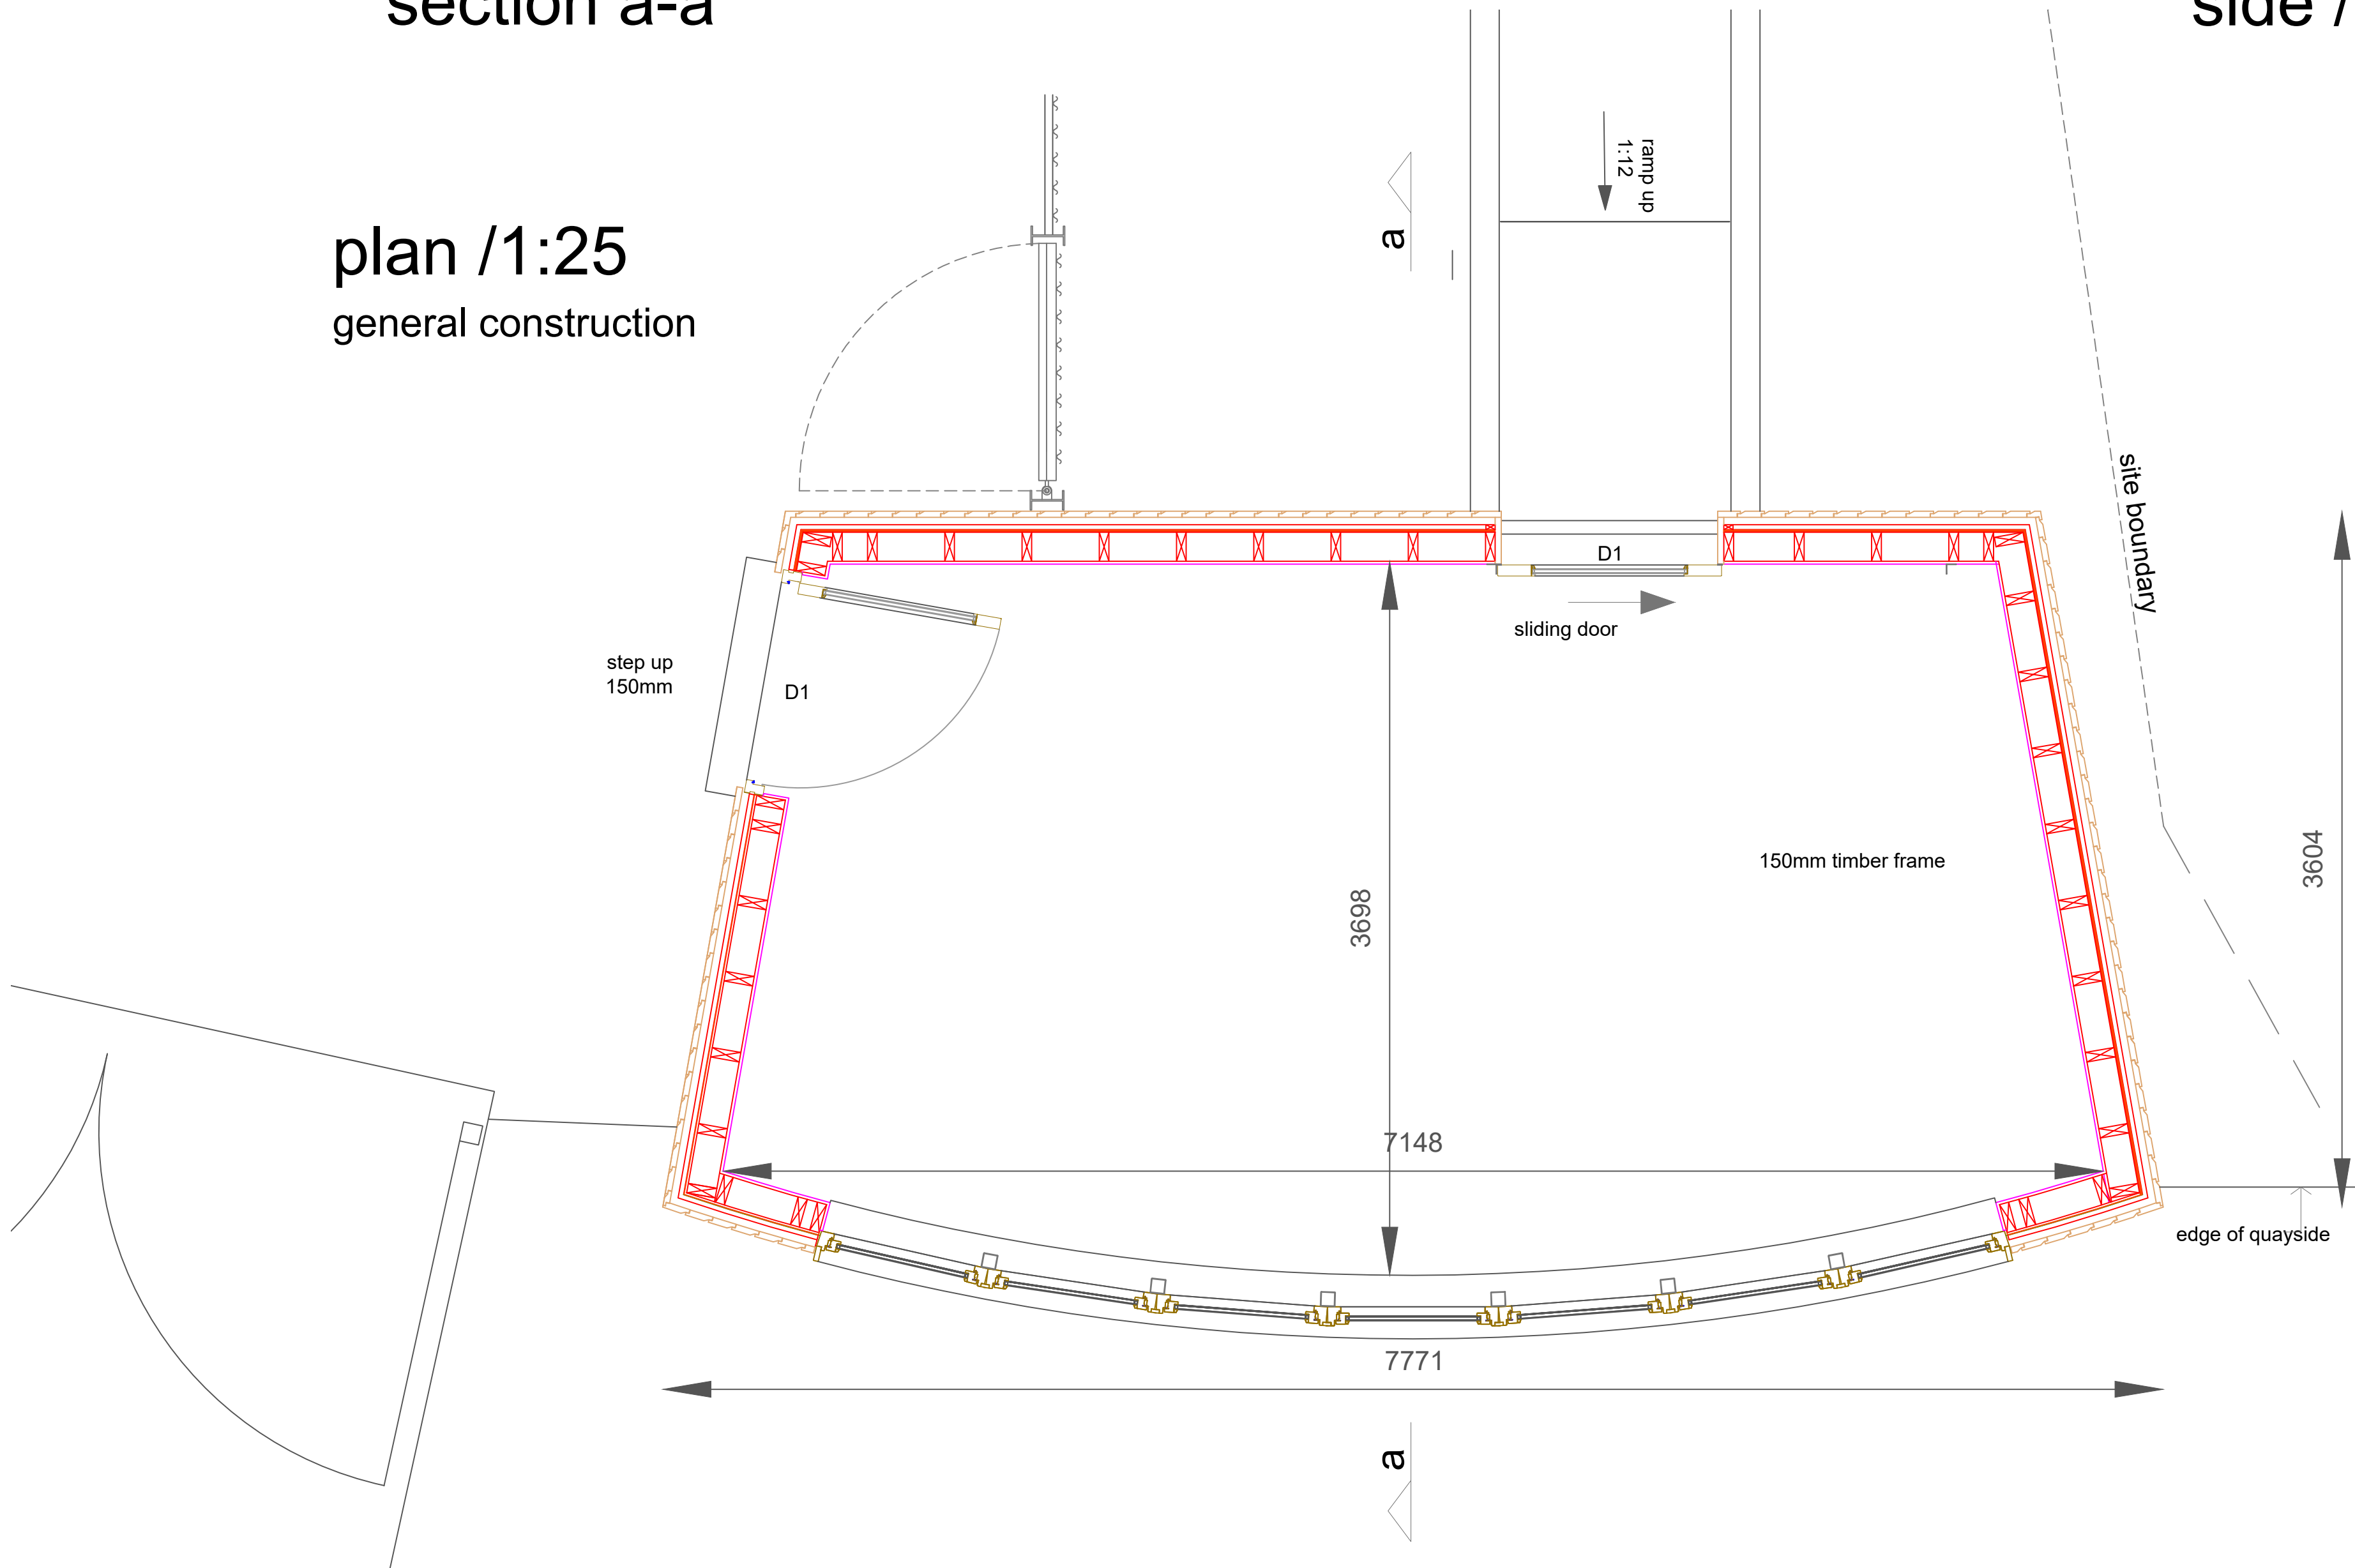

REVISIONS					
REV	DATE	DESCRIPTION	BY	CHK	APP
B	29.05.24	Revised following consultation with NT	cm	cm	cm

CLIENT

PROJECT
SANDBANKS FERRY BERTH, POOLE, DORSET

TITLE
SHORESIDE FACILITIES VISITOR SHELTER PLAN, SECTION, SIDE ELEVATION



Clive Moore
Architectural Services / Gwasanaethau Pensaerïol

Helyg, Yr Afa, Porthall
Gwynedd LL53 5SL
Tel +44 (0)1758701711
Mobile: 07920561942
Email: clivemoore@macrate.me

PRELIMINARY					
DRAWN cm	CHECKED	APPROVED			
DATE 29.05.24	SCALE 1:25	REF.			
DRAWING No. 2301.20.04	SUITABILITY	REVISION B			