
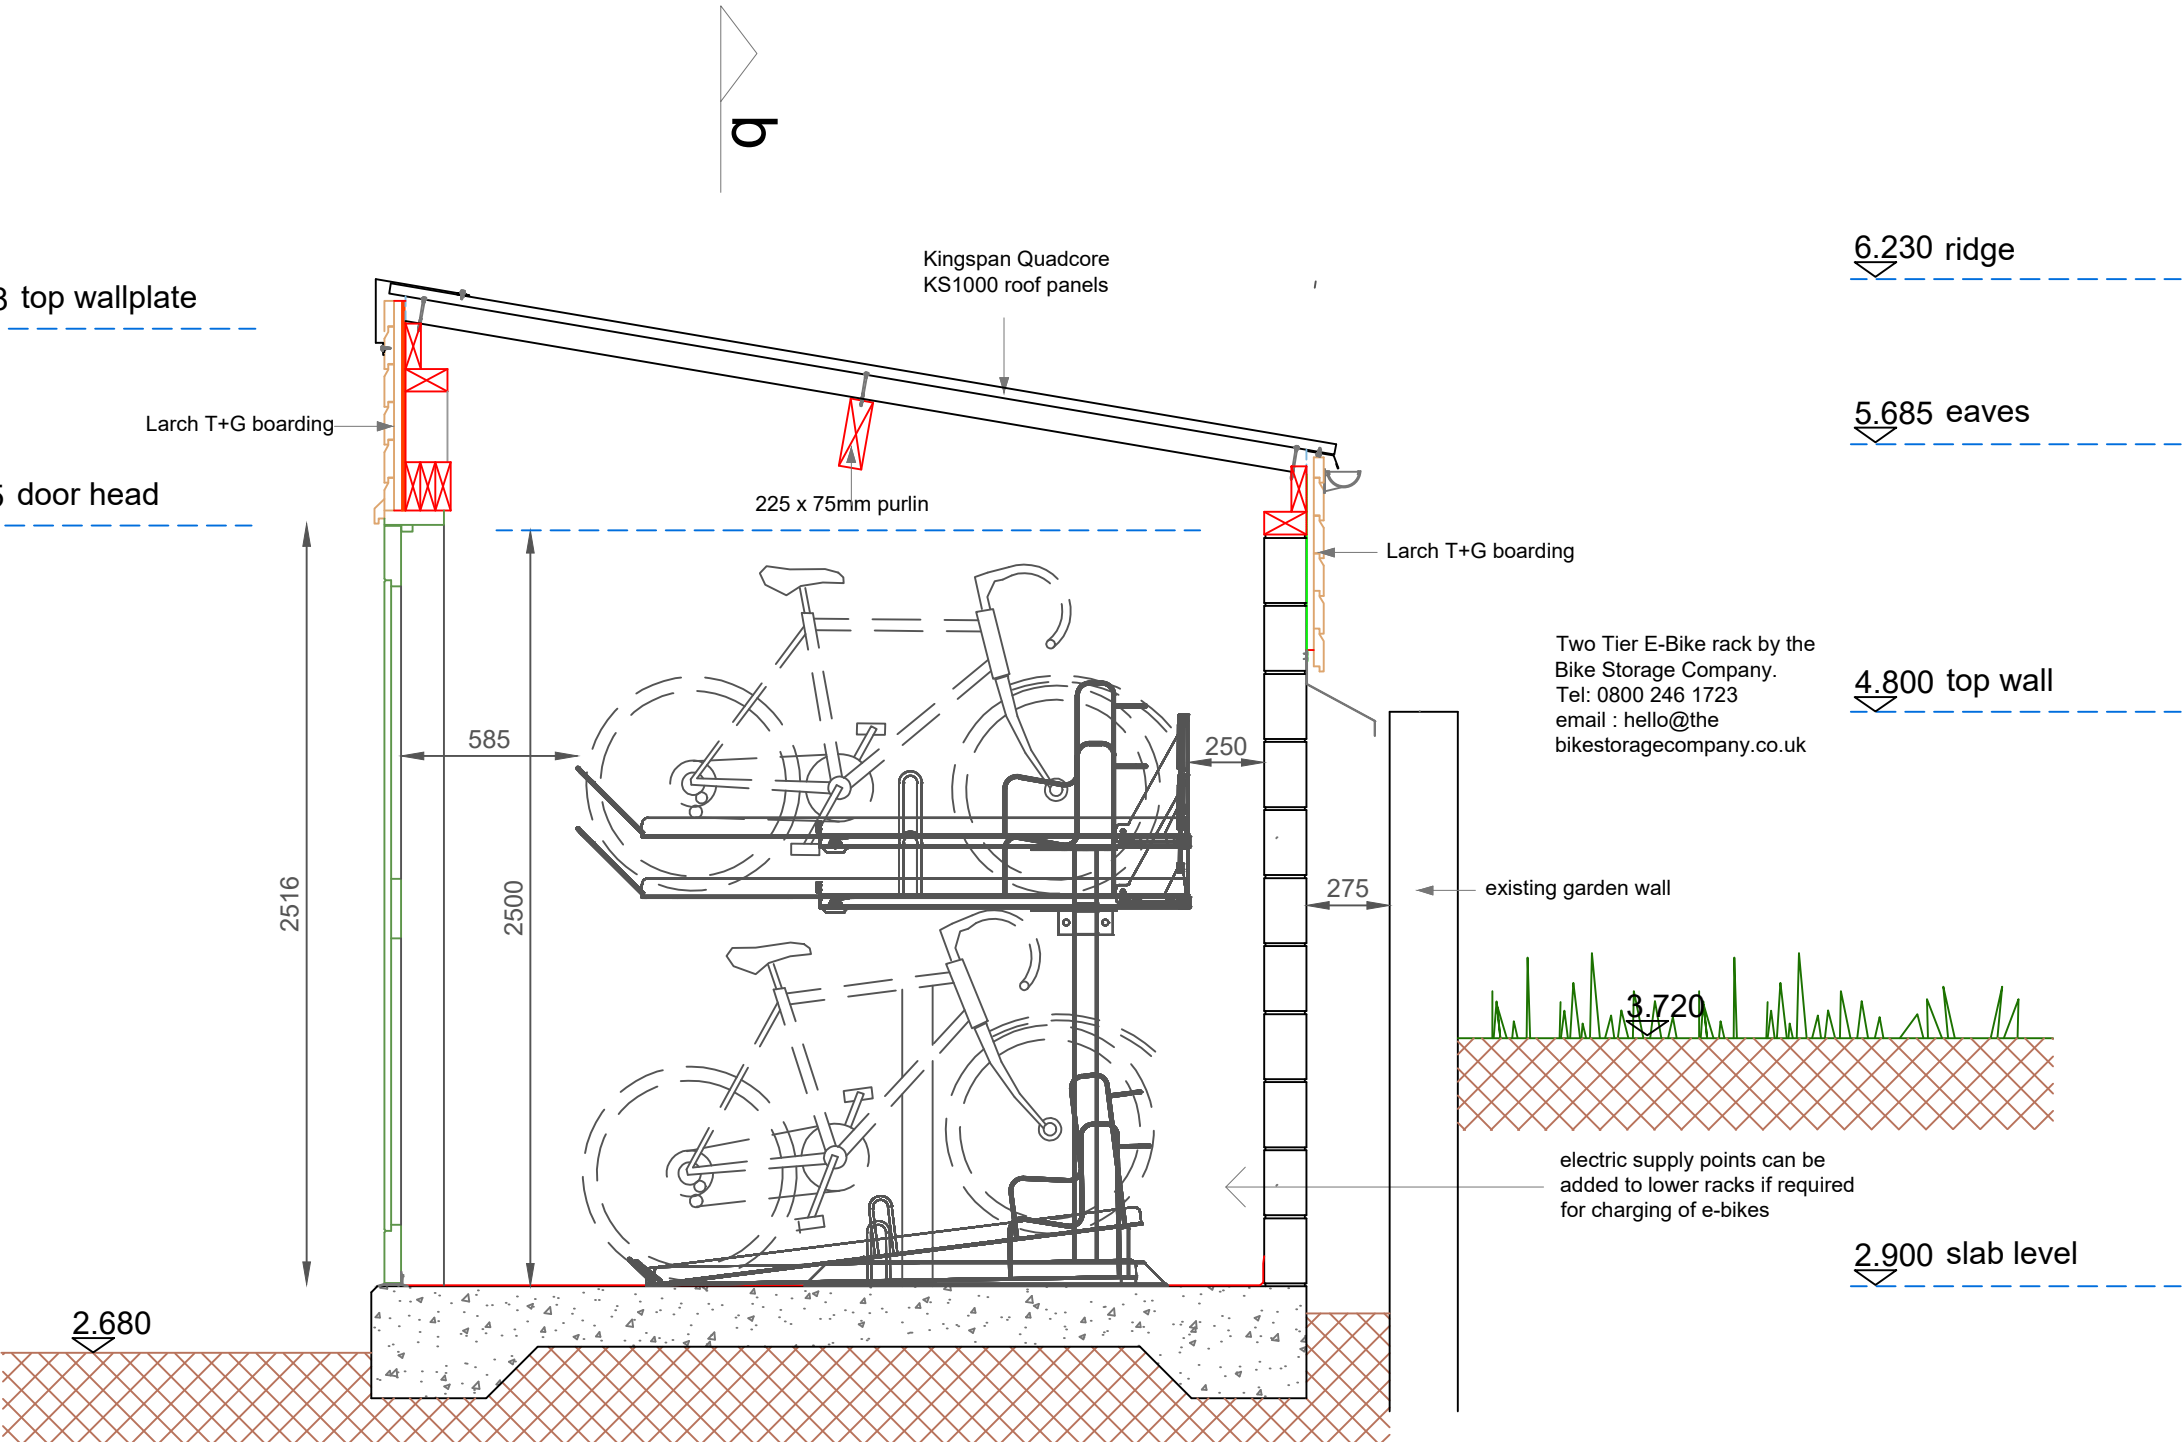



DO NOT SCALE

NOTES


1. ALL DIMENSIONS ARE IN MILLIMETRES, UNLESS NOTED OTHERWISE.
2. ALL LEVELS ARE IN METRES ABOVE ORDNANCE DATUM (MARKED ±0.00m ODN).

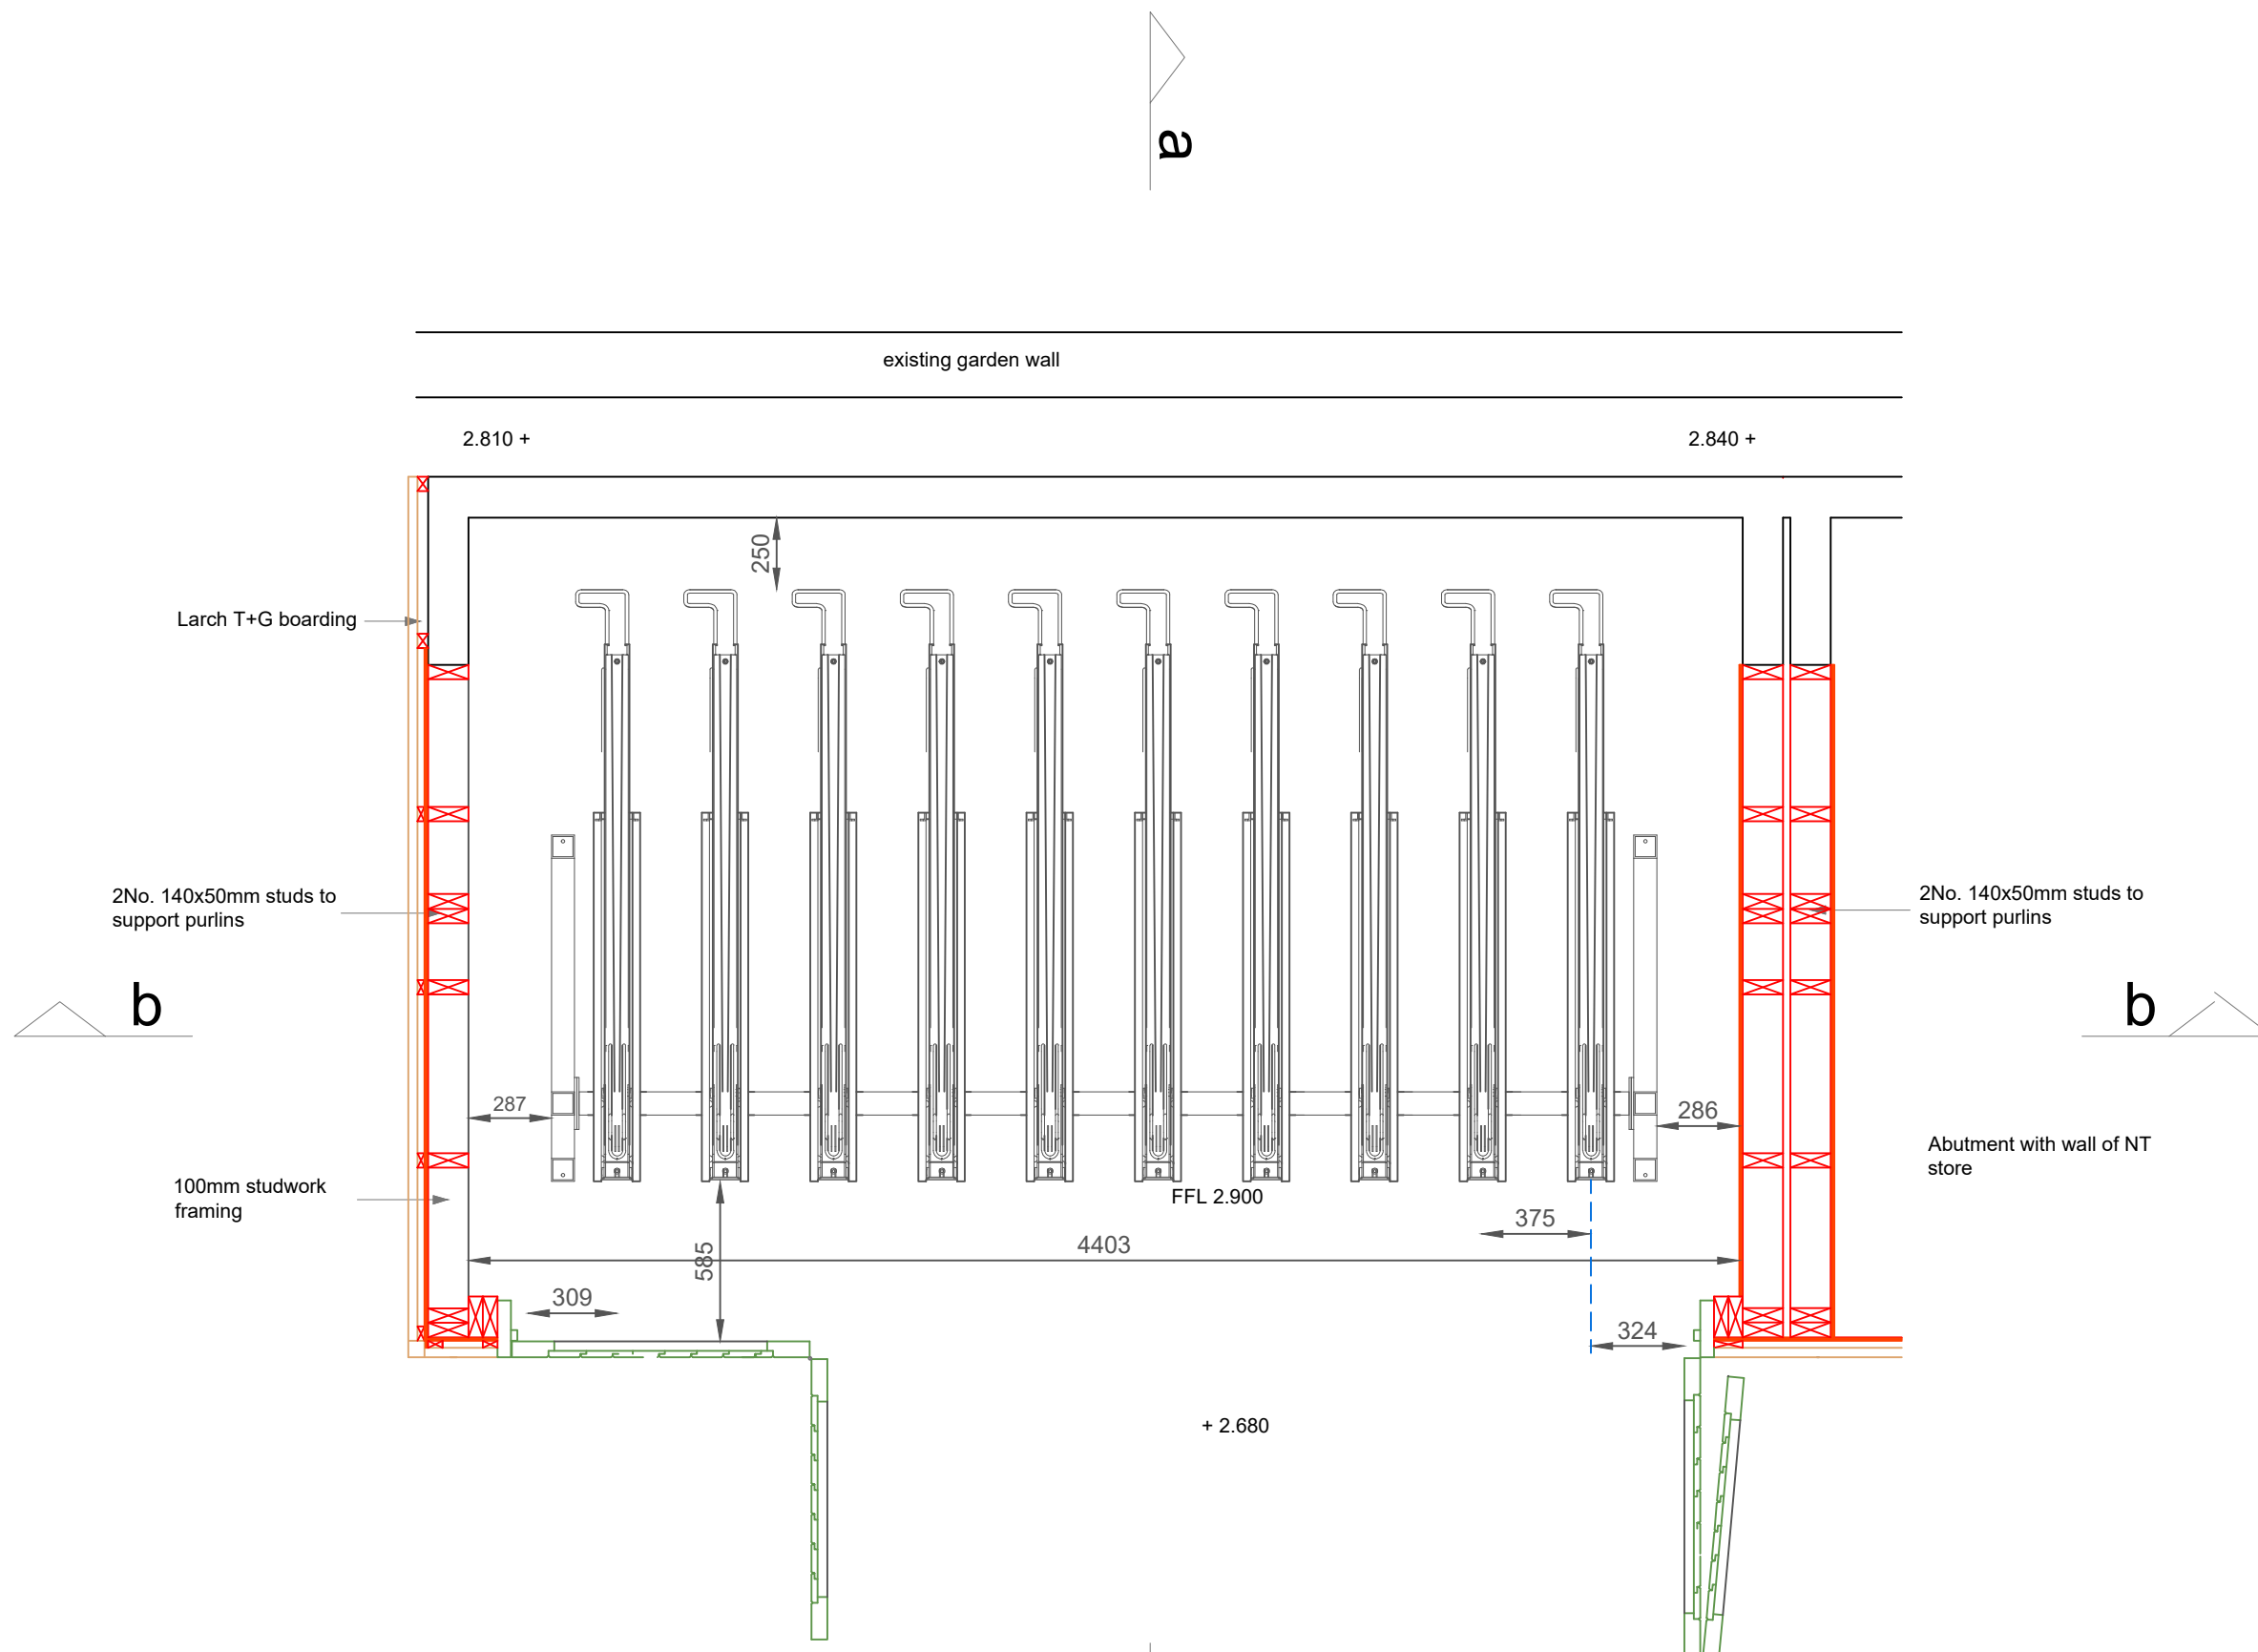

section a-a

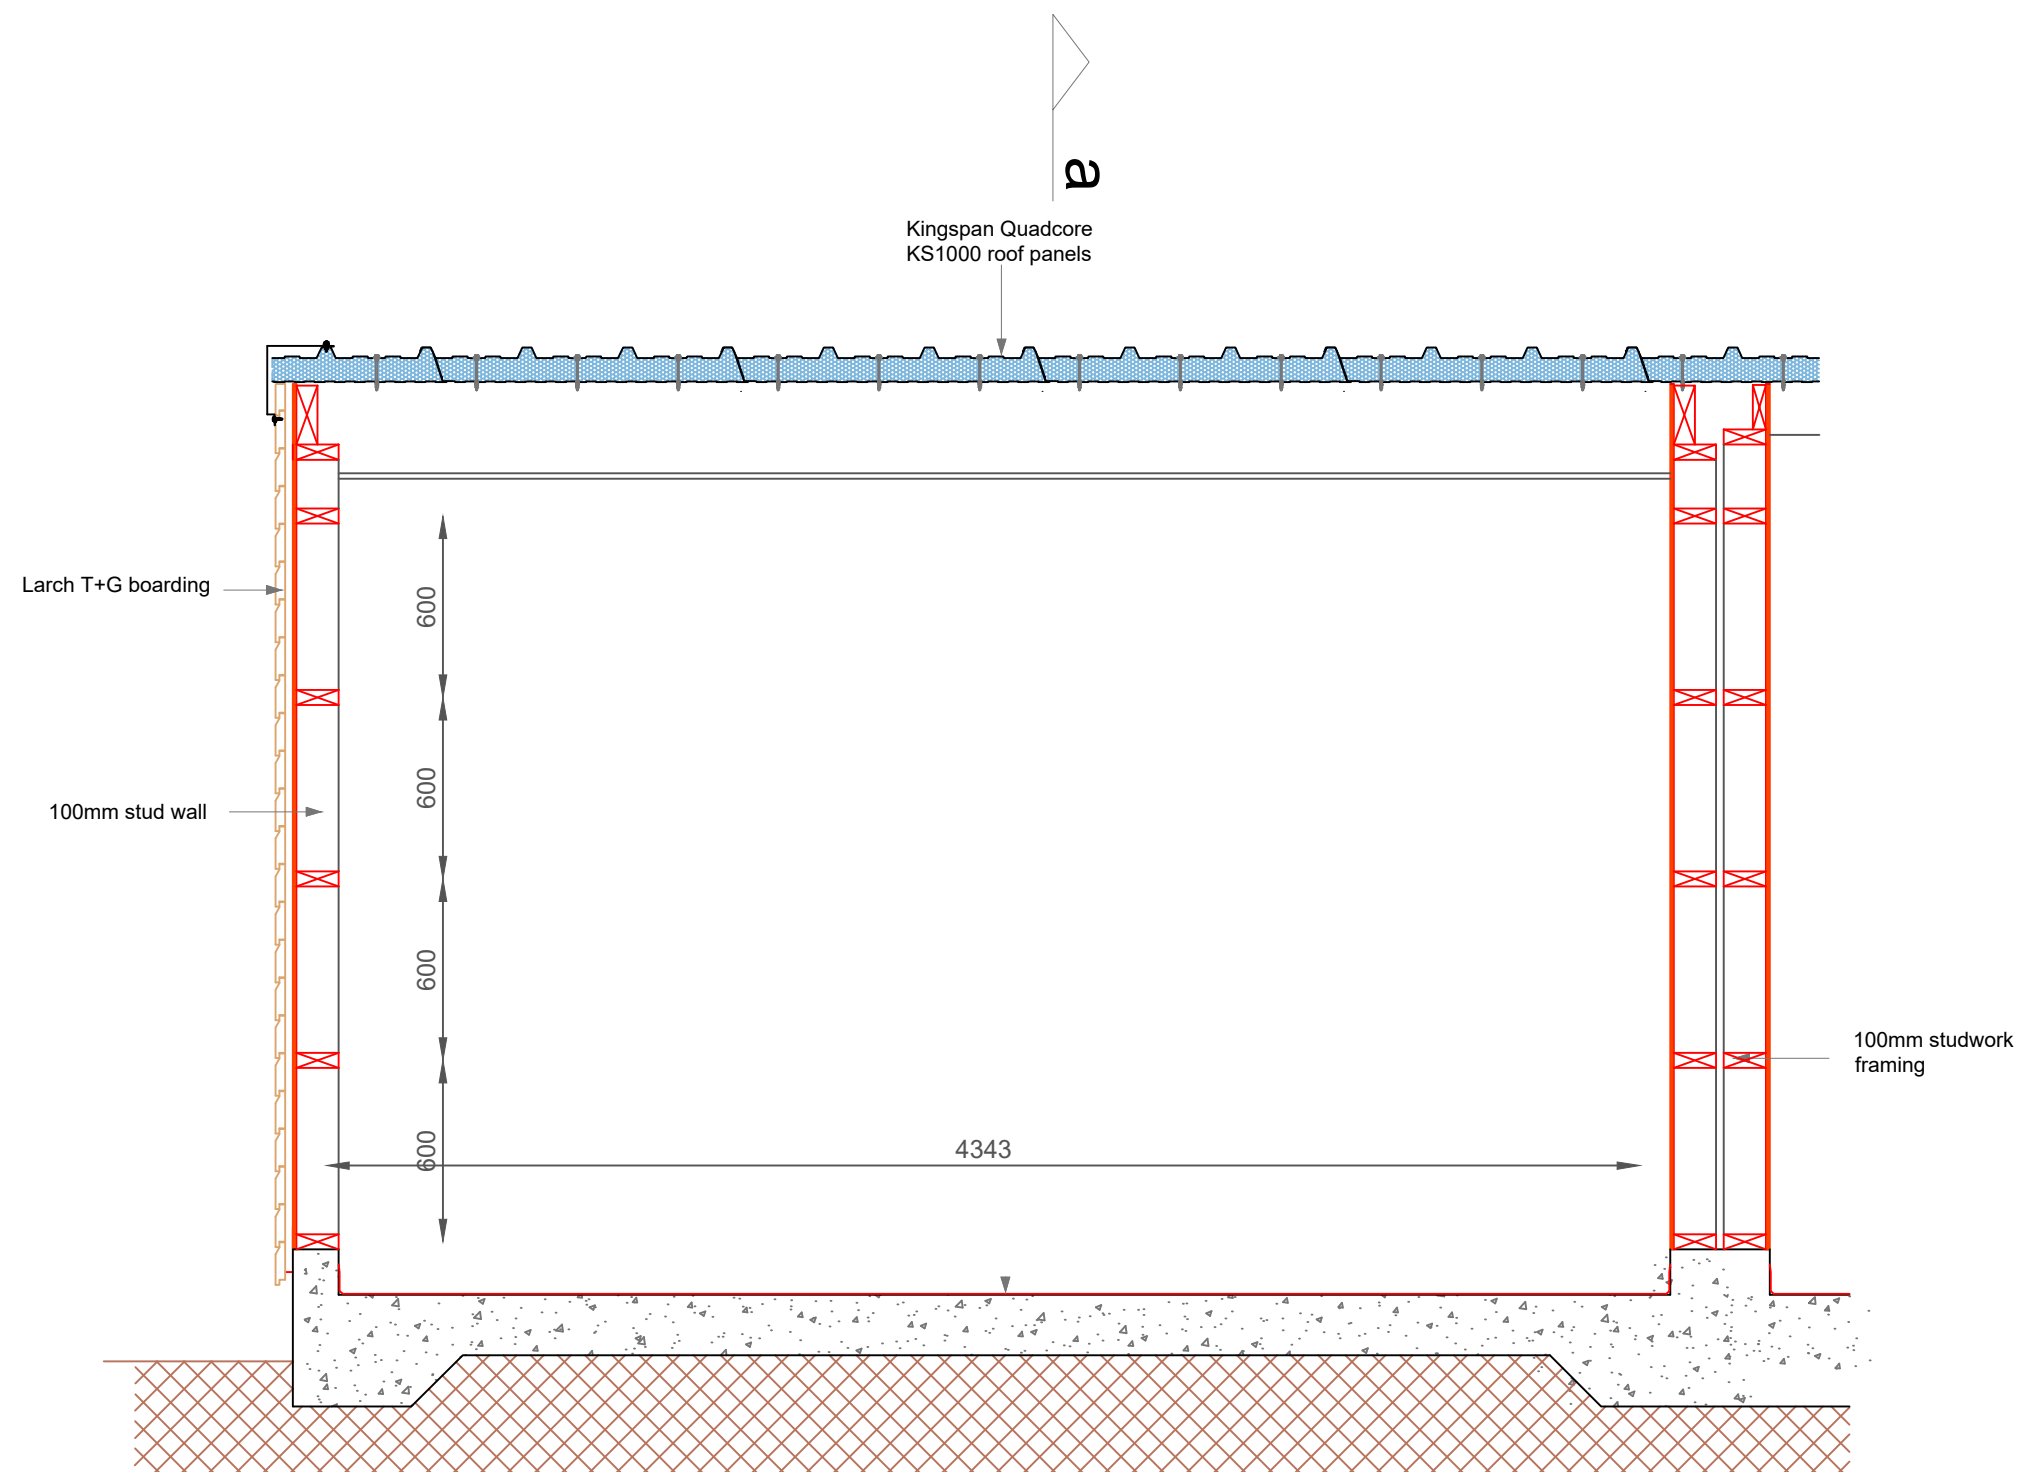

section b-b

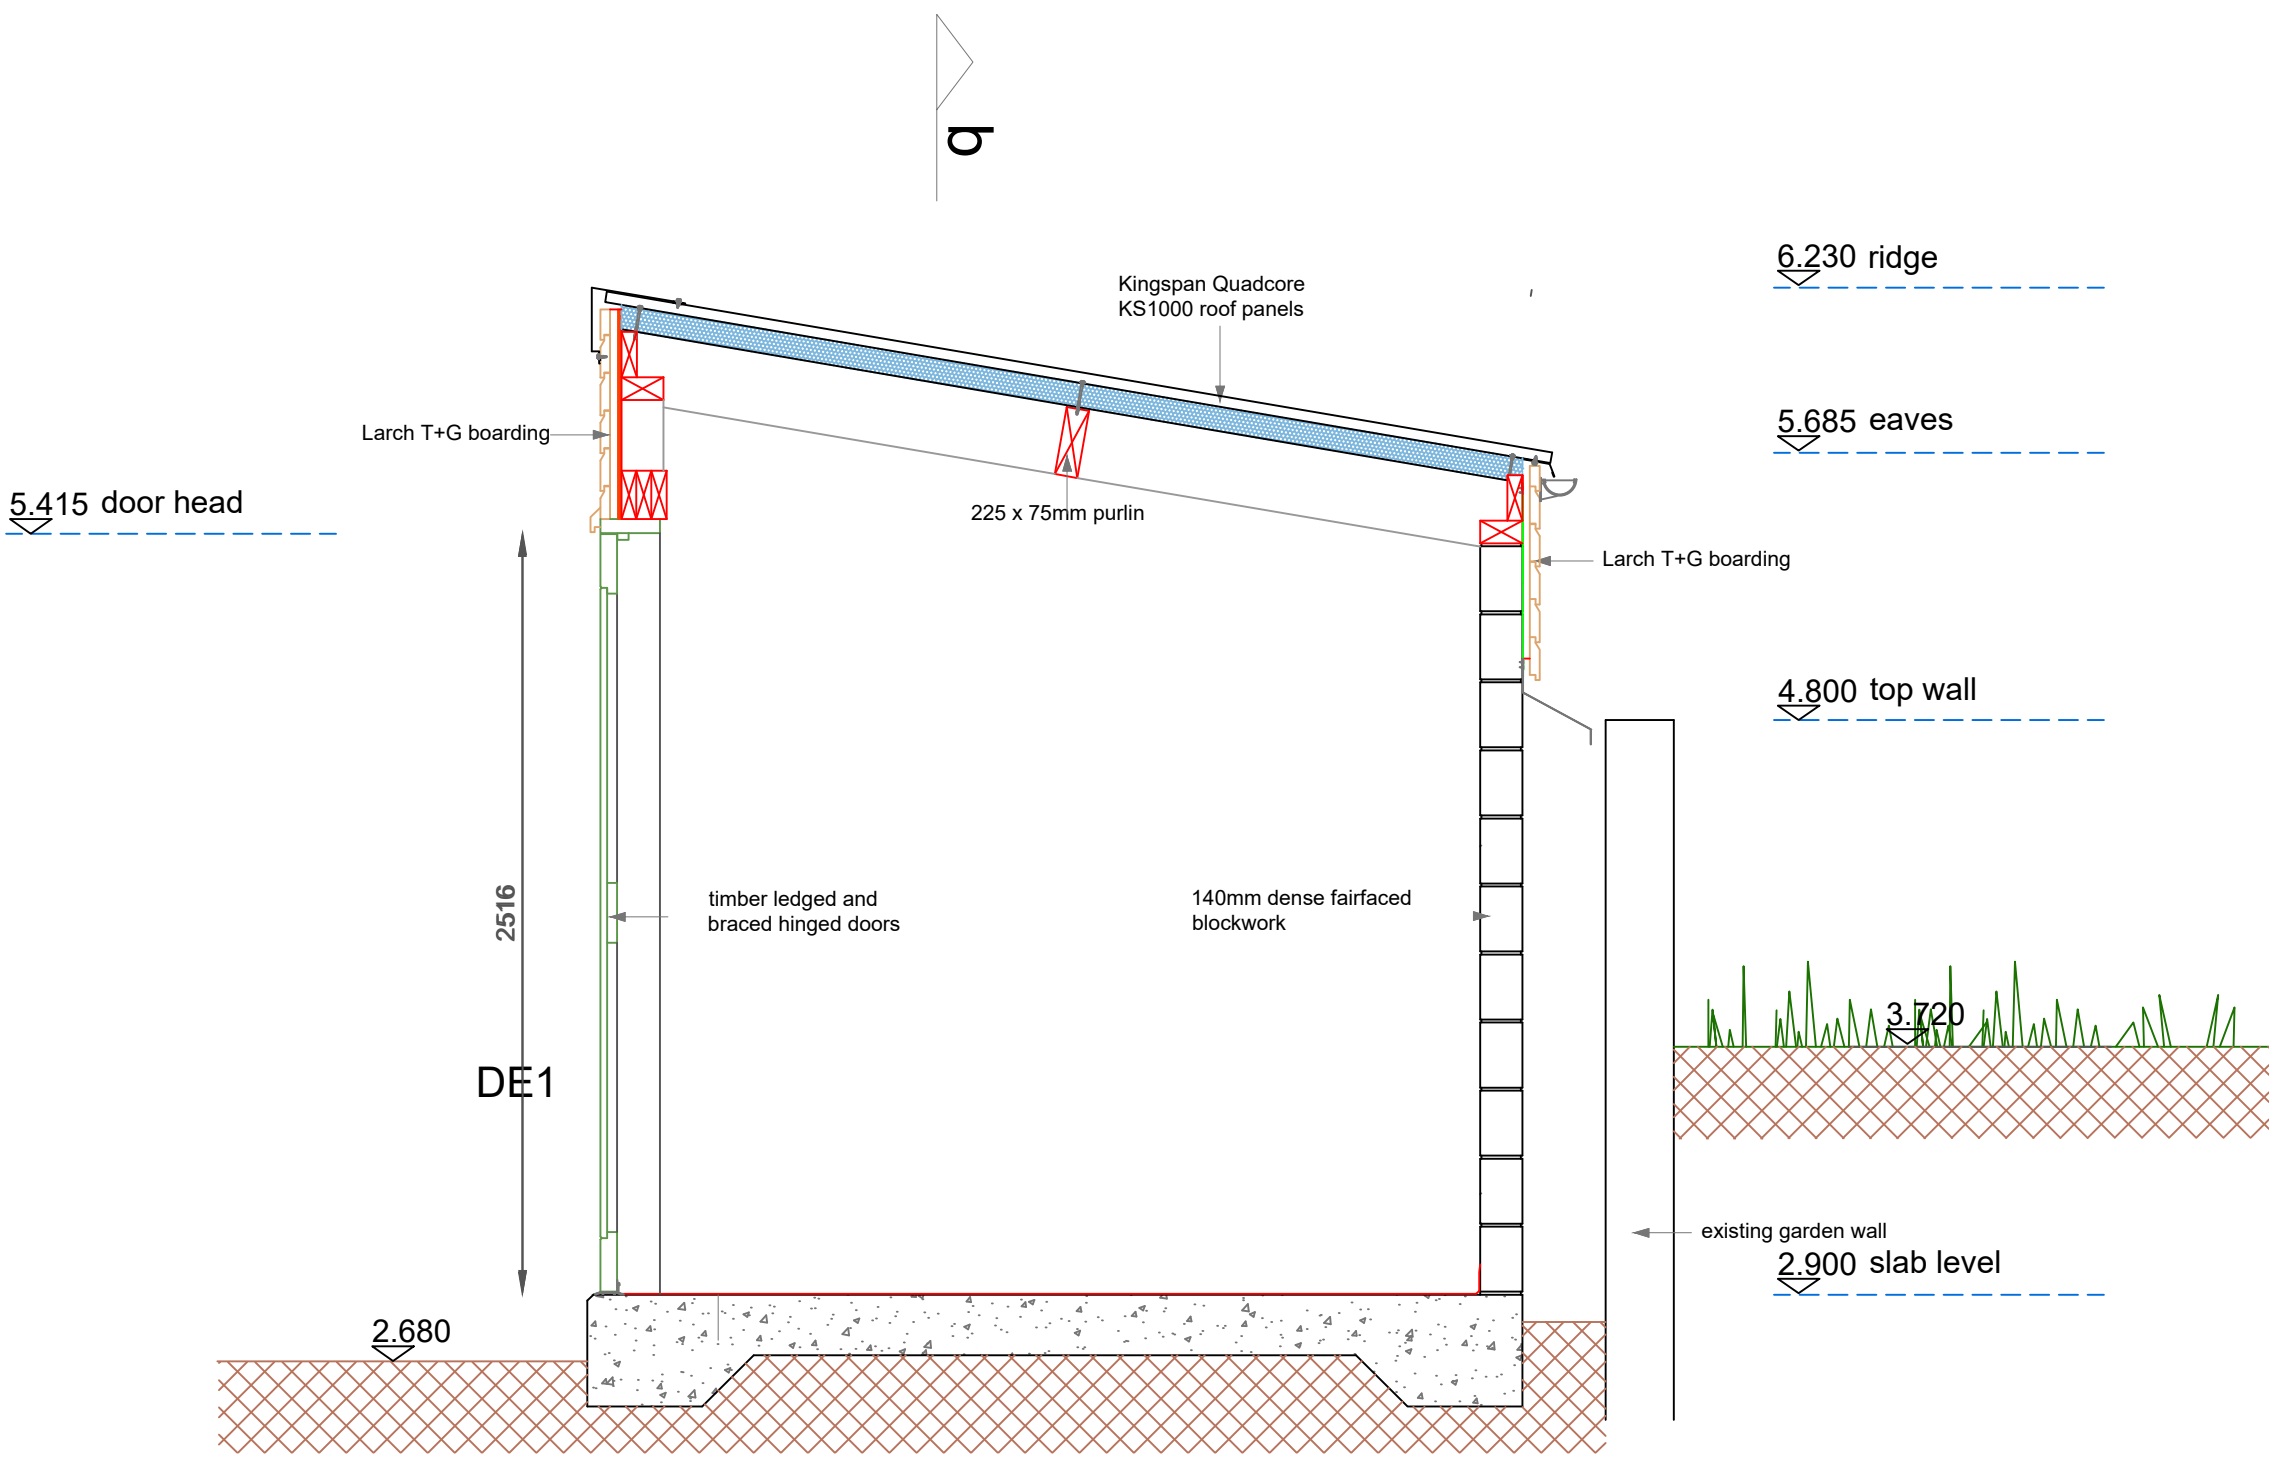

section a-a

REVISIONS					
REV	DATE	DESCRIPTION	BY	CHK	APP
A	15.05.24	Revised / Additional details added	cm	cm	cm
B	30.04.24	Revised following NT consultation	cm	cm	cm
C	20.06.24	Roller shutter door removed	cm	cm	cm

CLIENT

PROJECT

TITLE

CM Clive Moore Architectural Services / Gwasanaethau Pensaerïol

PLANNING ISSUE			
DRAWN cm	CHECKED	APPROVED	
DATE 07.01.25	SCALE 1:25	REF.	
DRAWING No. 2301.20.06	SUITABILITY	REVISION C	