



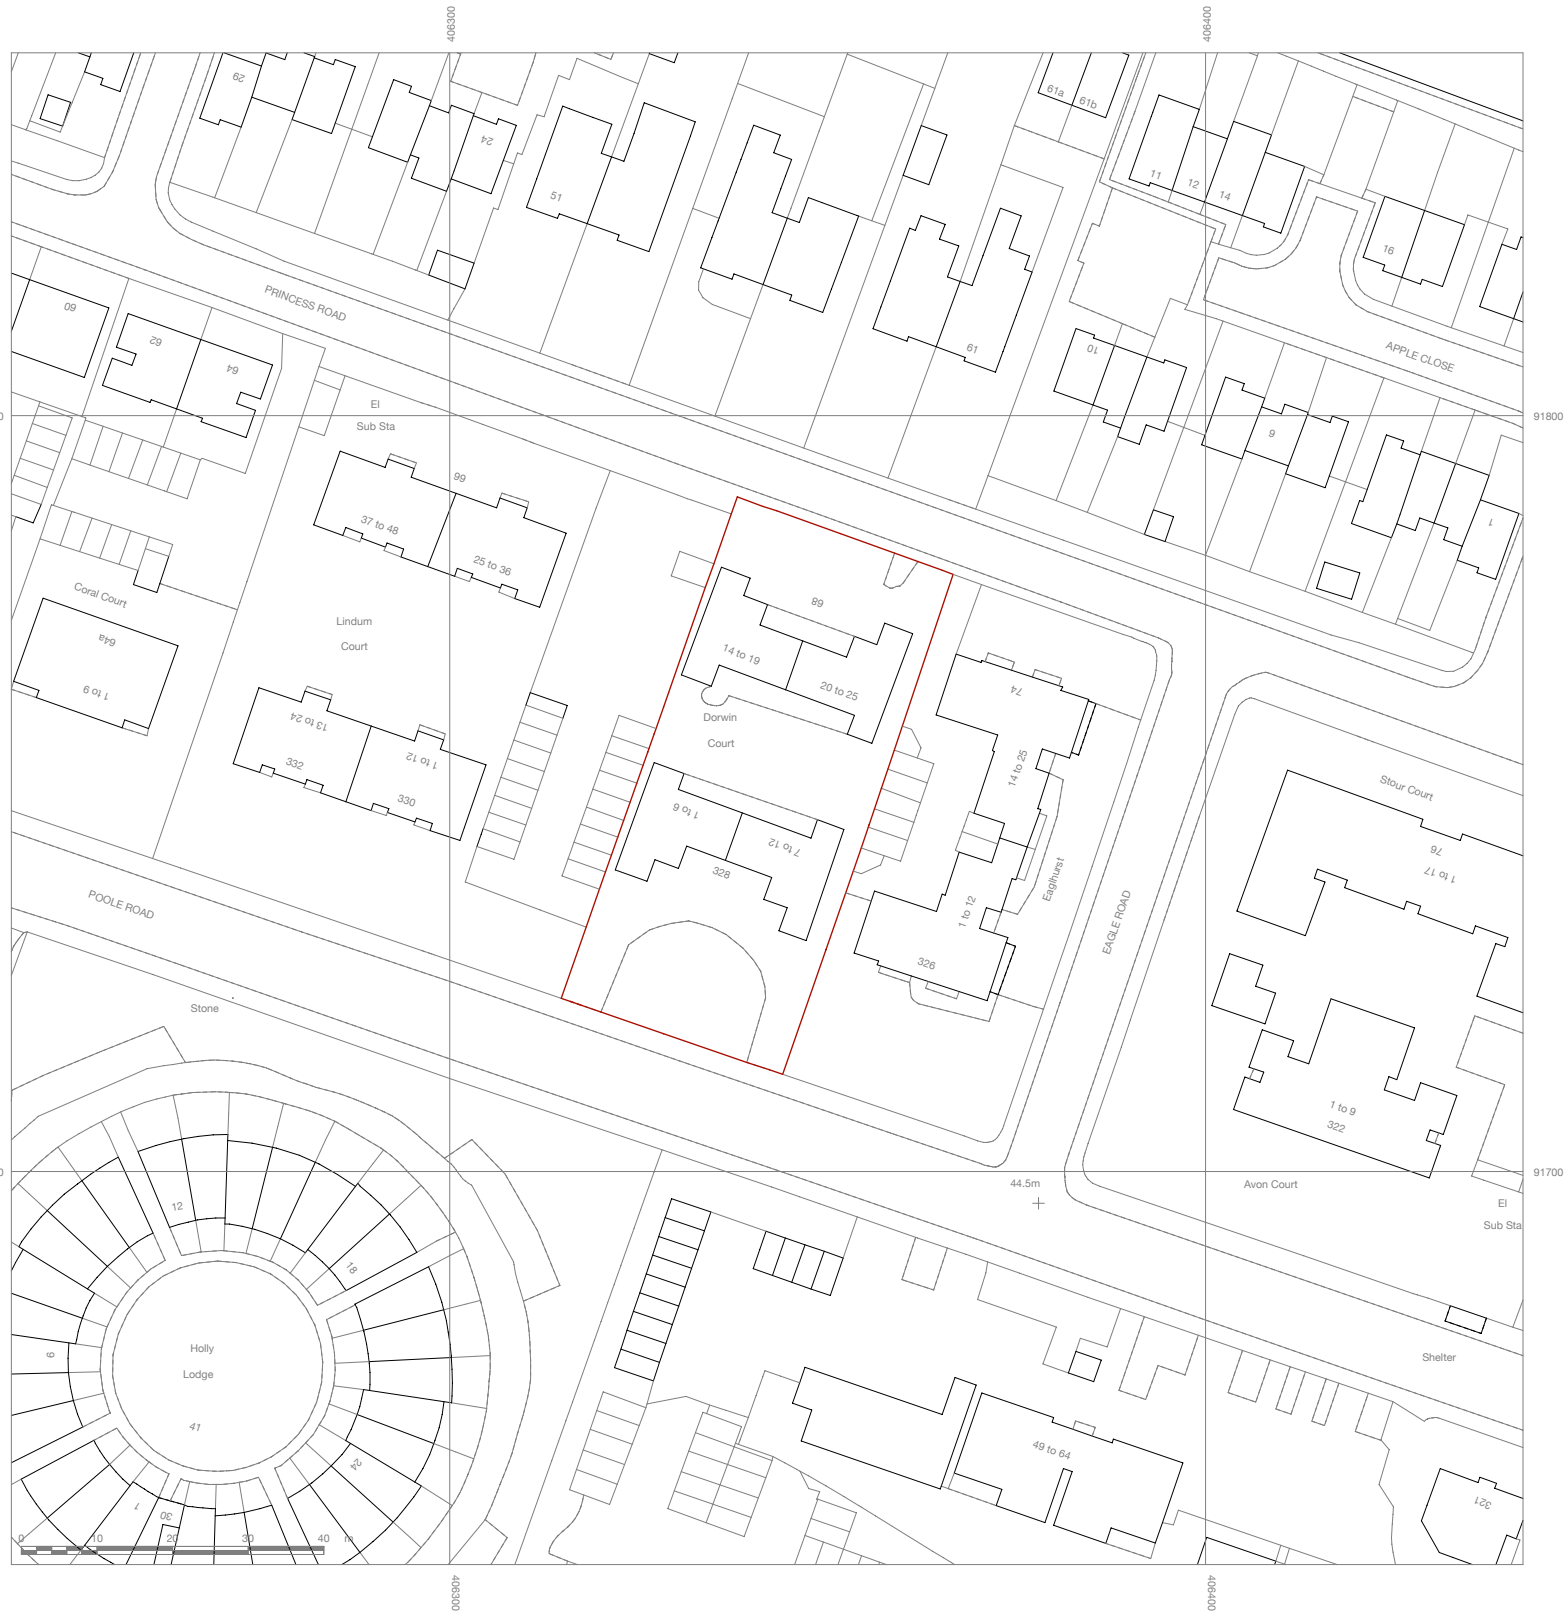

LOCATION PLAN
Scale (A1): 1:1000

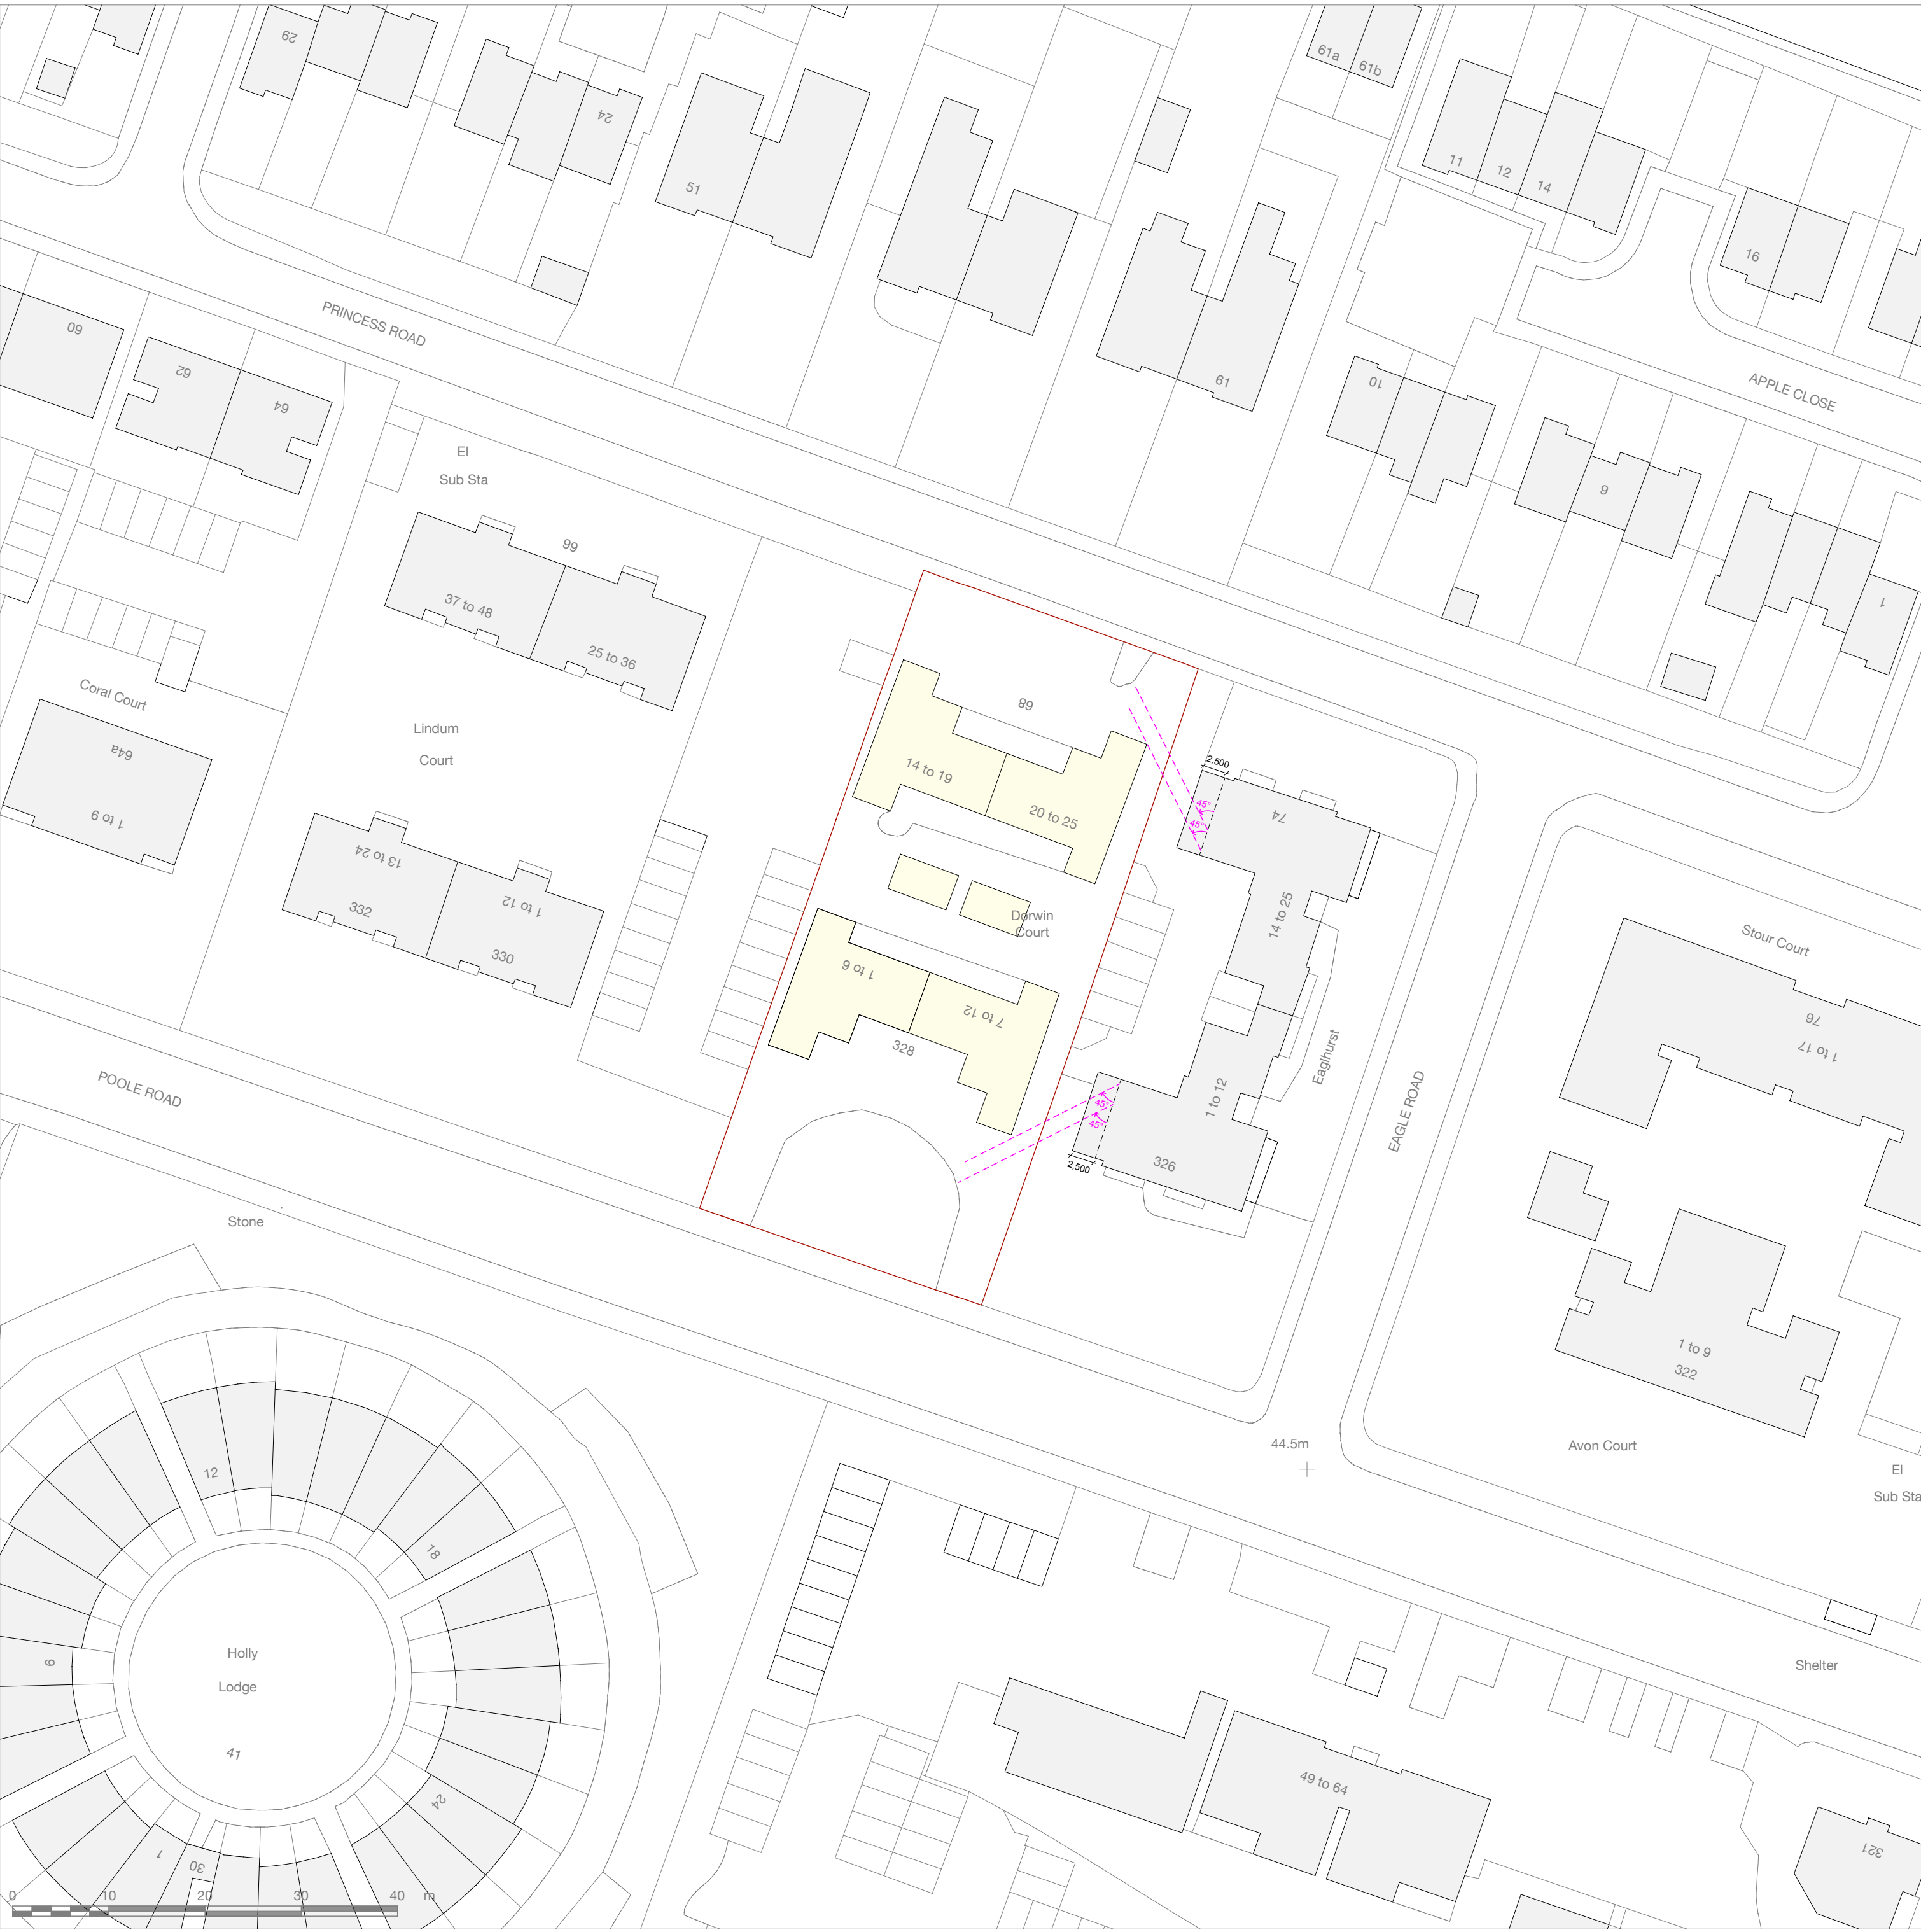

BLOCK PLAN
Scale (A1): 1:500