




PROPOSED CYCLE STORE
Scale (A1): 1:100

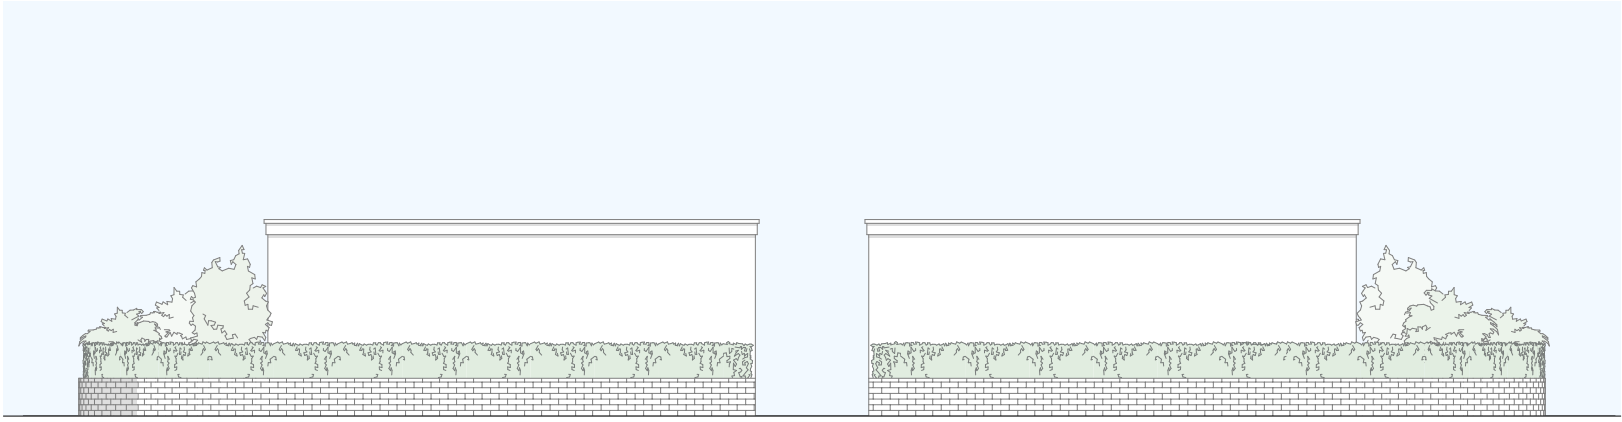


SOUTH ELEVATION
Scale (A1): 1:100

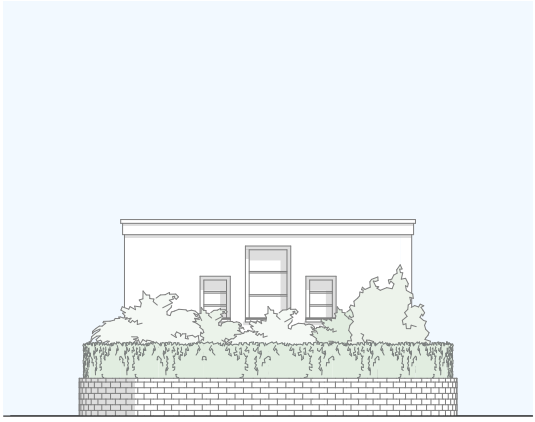

EAST ELEVATION
Scale (A1): 1:100

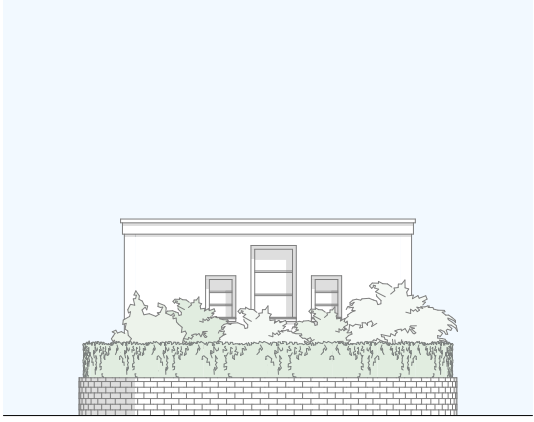

WEST ELEVATION
Scale (A1): 1:100

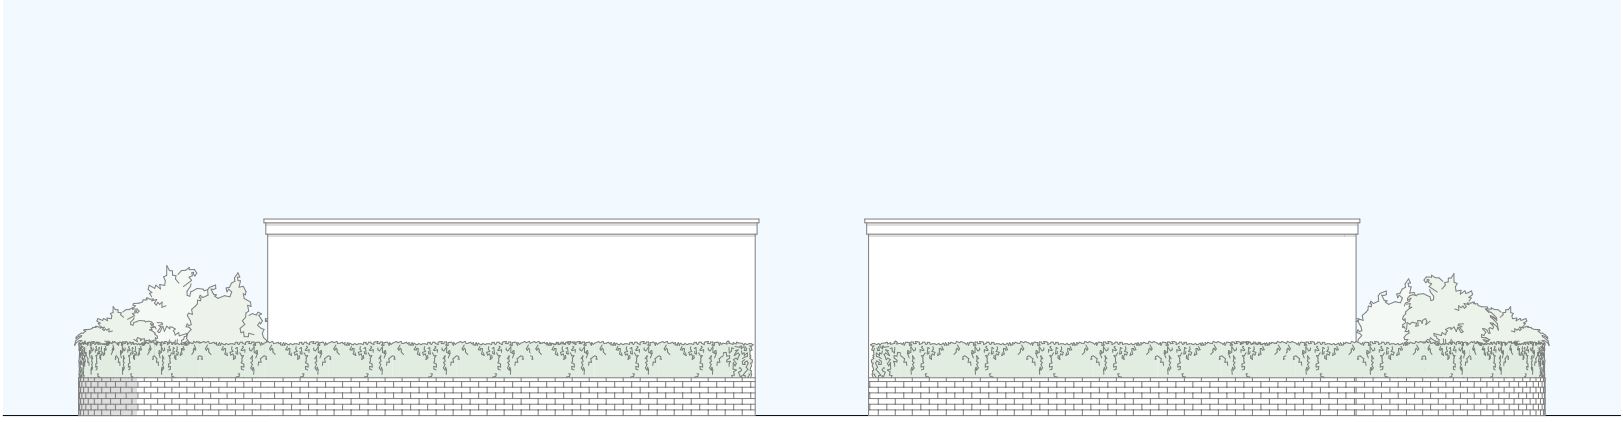

NORTH ELEVATION
Scale (A1): 1:100