




PRINCESS ROAD STREET ELEVATION
Scale (A1): 1:200

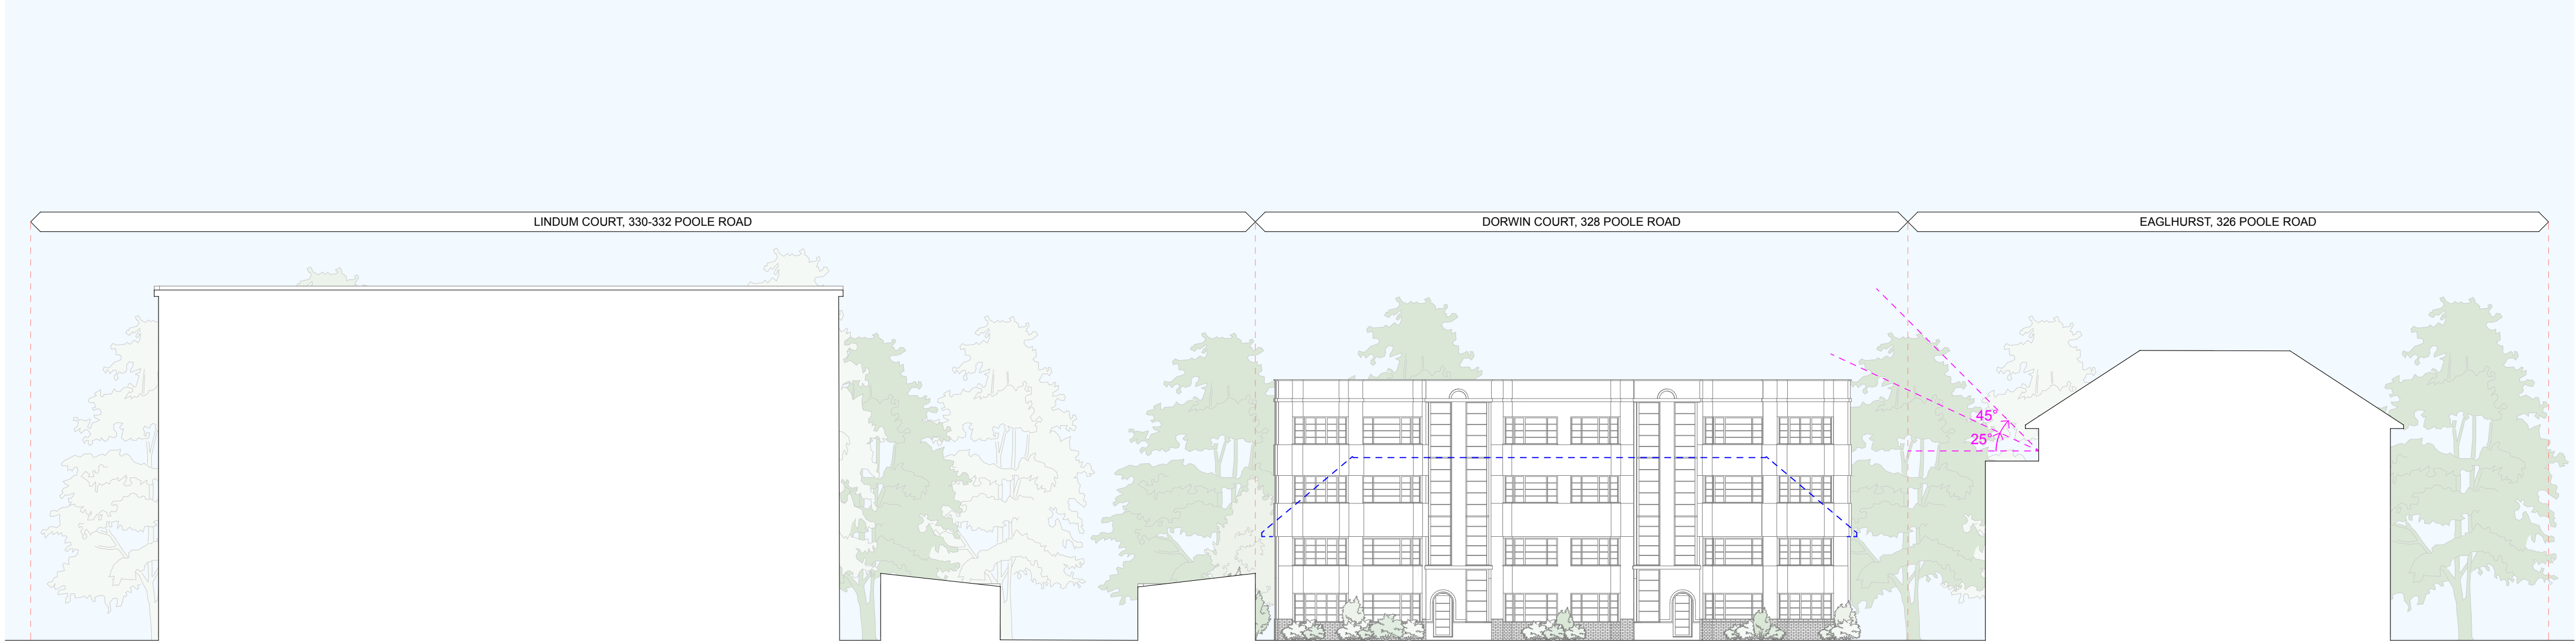

POOLE ROAD STREET ELEVATION
Scale (A1): 1:200