

REFUSE VEHICLE ACCESSING SITE


REFUSE VEHICLE EGRESSING SITE

The drawings, information and data recorded in this document ("the information") is the property of Paul Basham Associates. This document and the information are solely for the use of the authorised recipient and this document may not be used, copied or reproduced in whole or part for any purposes other than which it was supplied by Paul Basham Associates. Paul Basham Associates makes no representation, undertakes no duty and accepts no responsibilities to any third party who may use or rely upon this document or the information.


GENERAL NOTES

- 1. THIS DRAWING IS INTENDED TO BE READ IN CONJUNCTION WITH ALL RELEVANT ARCHITECTS, ENGINEERS, SERVICES AND SPECIALIST DRAWINGS, DETAILS AND SPECIFICATIONS.
- 2. ANY VARIATIONS OR DISCREPANCIES BETWEEN THESE DRAWINGS IN TERMS OF DIMENSIONS OR DETAILS SHOULD BE DRAWN TO THE ATTENTION OF THE ARCHITECT AND/OR THE ENGINEER FOR CLARIFICATION.
- 3. ALL FIGURED DIMENSIONS TO BE TAKEN IN PREFERENCE TO SCALED DIMENSIONS. DO NOT SCALE THIS DRAWING.
- 4. PAUL BASHAM ASSOCIATES ACCEPTS NO RESPONSIBILITY FOR THE ACCURACY OF BACKGROUND INFORMATION PRODUCED BY THIRD PARTIES – THIS MUST BE TREATED AS INDICATIVE ONLY.
- 5. THIS DRAWING SHOULD ONLY BE USED FOR CONSTRUCTION IF THE PROJECT PHASE IN THE TITLE FRAME BELOW IS SHOWN AS "CONSTRUCTION". PAUL BASHAM ASSOCIATES TAKE NO RESPONSIBILITY FOR CONSTRUCTION WORKS UNDERTAKEN TO DRAWINGS WHICH ARE NOT MARKED UNDER THIS PHASE.

VEHICLE PROFILE

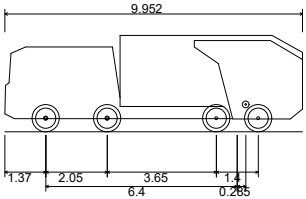



BCP Underground Refuse Vehicle	
Overall Length	9.952m
Overall Width	2.590m
Overall Body Height	3.221m
Min Body Ground Clearance	0.426m
Track Width	2.590m
Lock to lock time	4.00s
Kerb to Kerb Turning Radius	11.000m

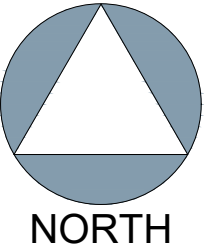

PRELIMINARY

DRAWING/DESIGN IS STILL 'IN DEVELOPMENT'
YOU ARE ADVISED TO MAKE DUE ALLOWANCE

P02	VEHICLE UPDATE	17.01.25	TAF	FWS
P01	FIRST ISSUE	26.06.24	OSC	TAF
Rev	Description	Date	By	App'd
	Date Created	Drawn By	Approved By	Suitability Code
	25.06.24	OSC	TAF	-
PBA Project Number		Scale	(AT A3)	
087.0025		1:500		
PBA Drawing No:			Revision	
087.0025-0001			P02	

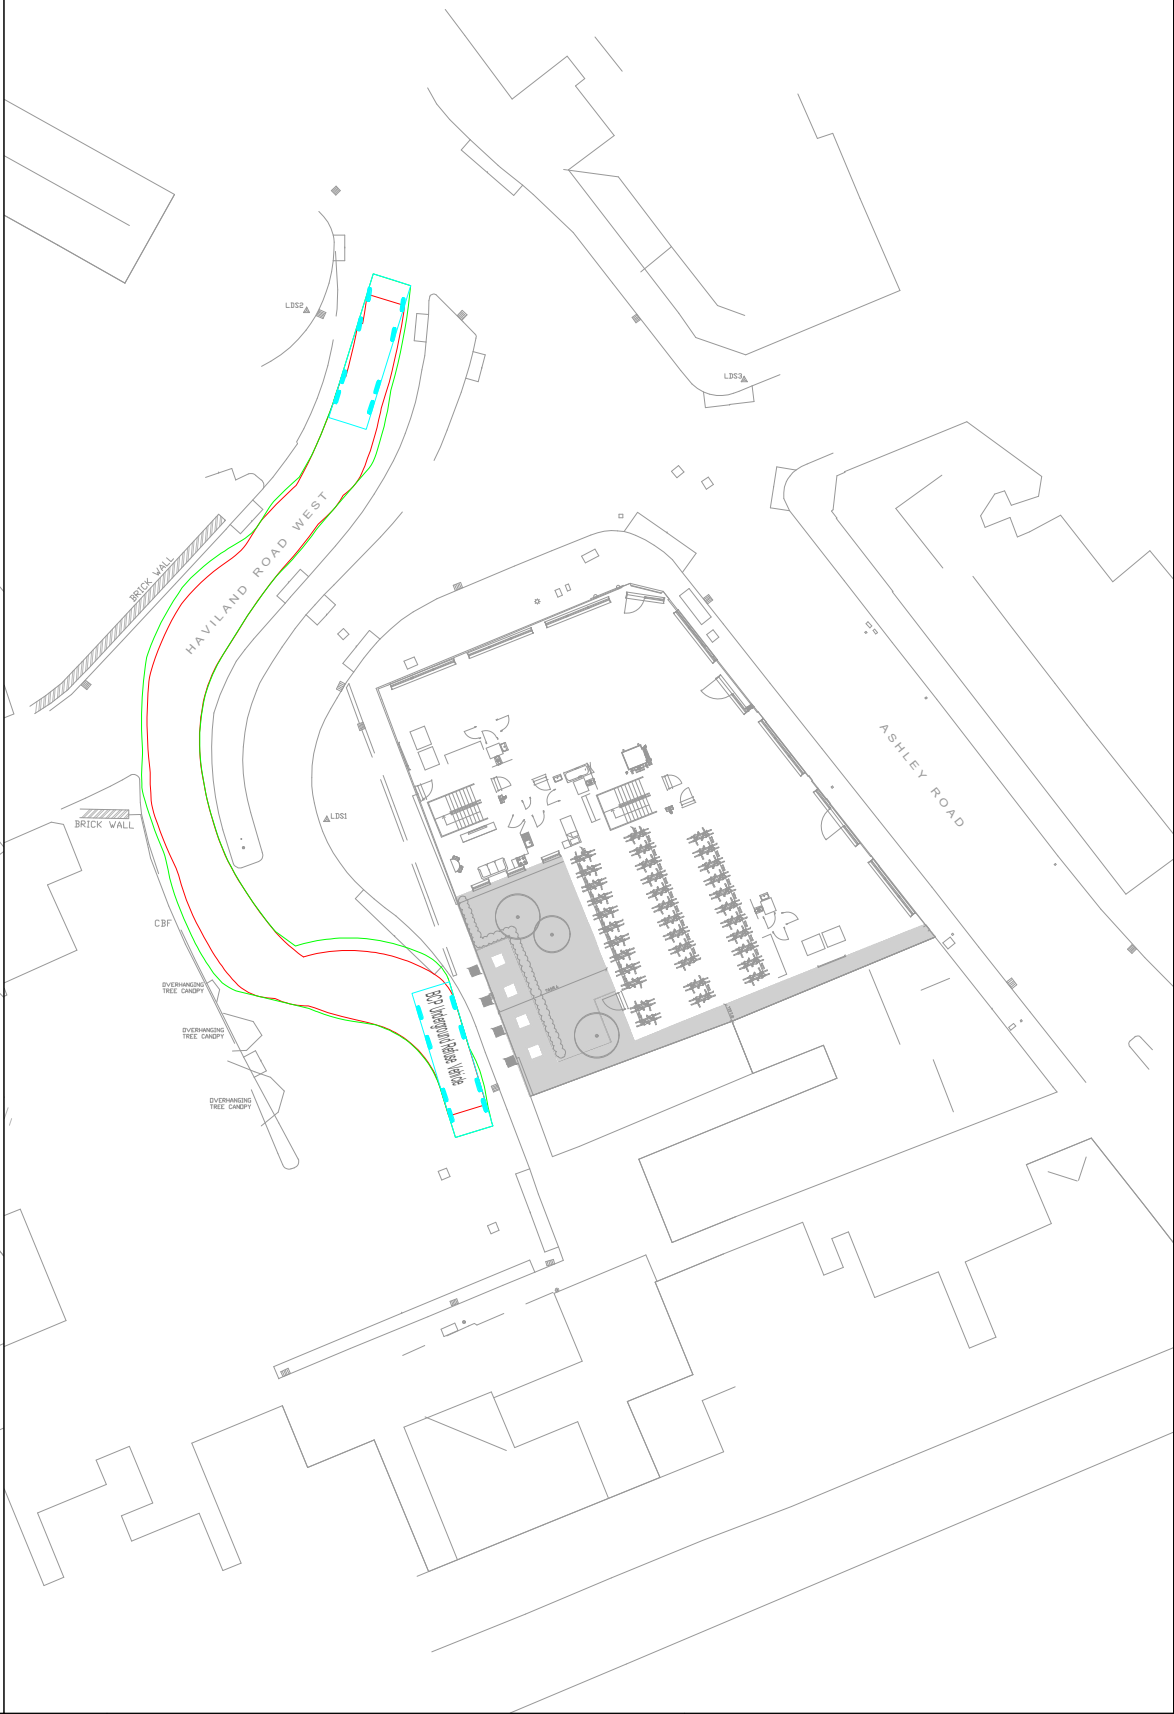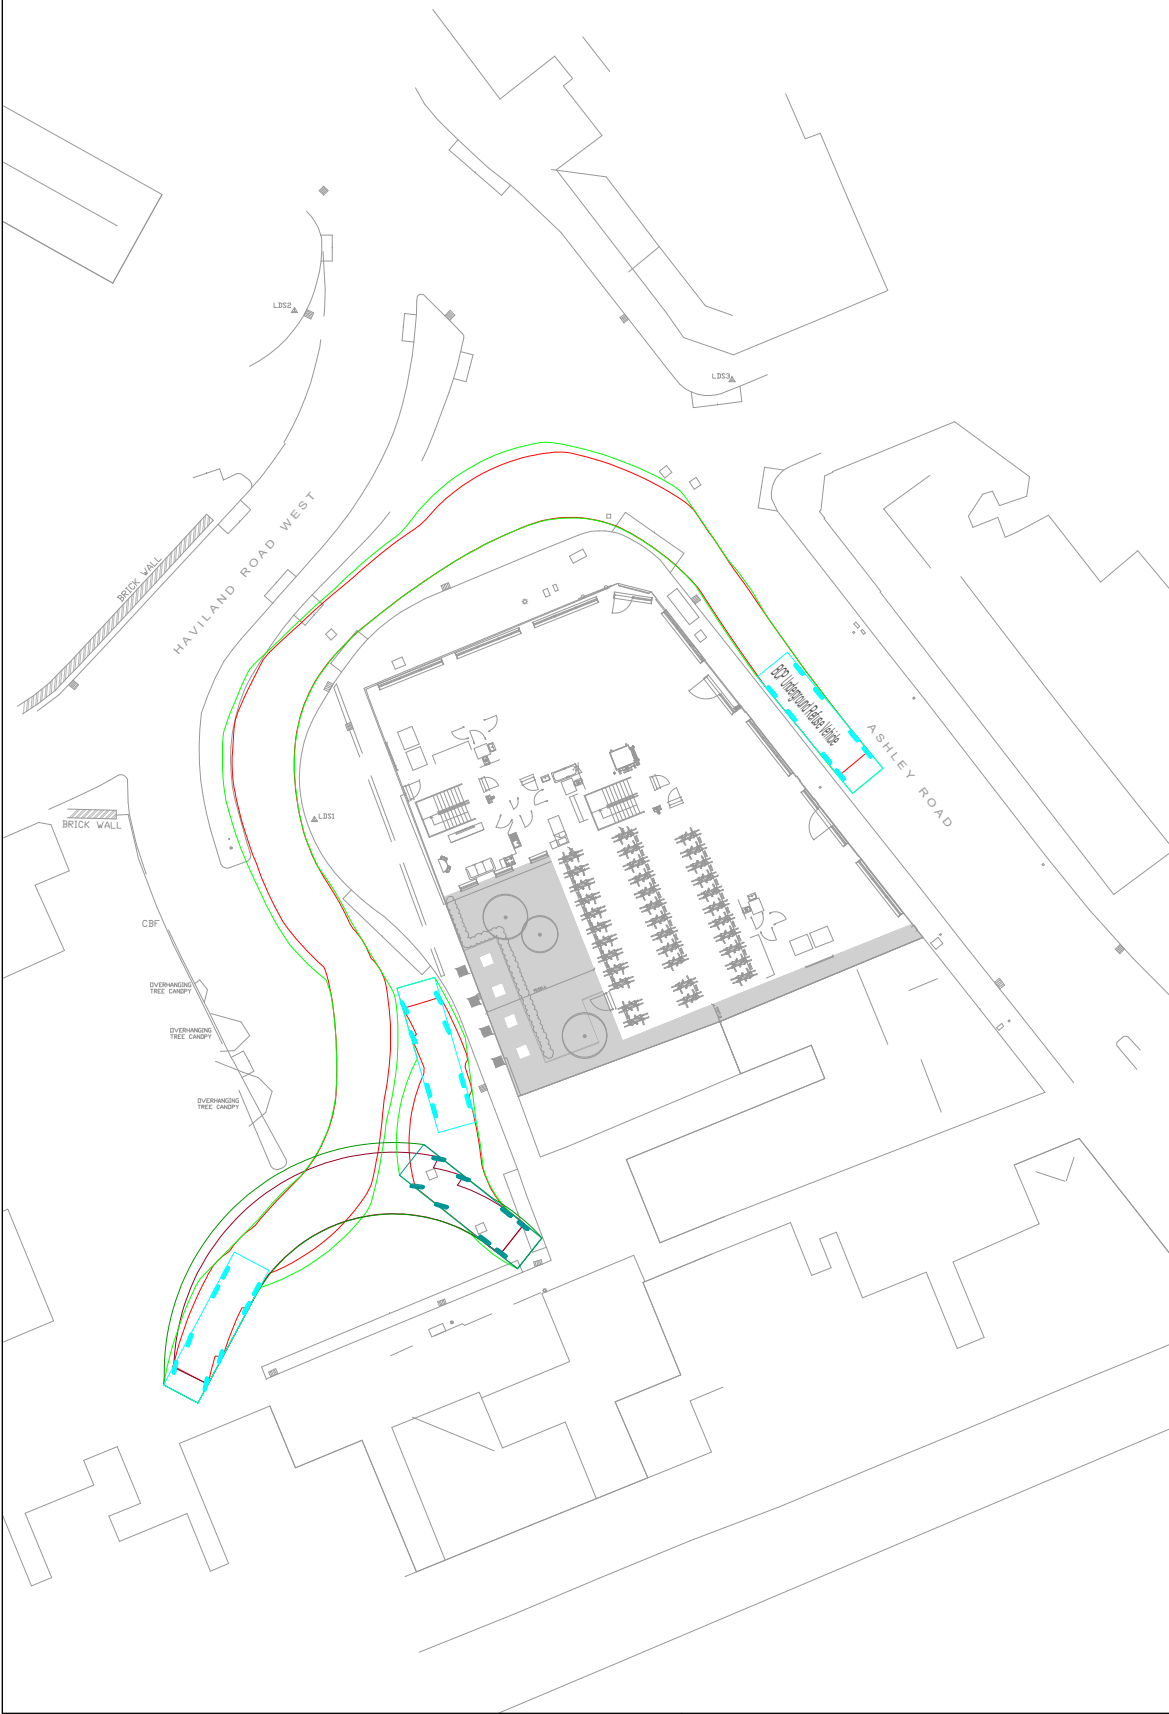

Project Name

BOSCOMBE CONSERVATIVE CLUB,
HAVILAND ROAD, BOURNEMOUTH

Project Phase

PRELIMINARY

Title

REFUSE VEHICLE SWEEP
PATH ANALYSIS

PB

paulbasham
associates

Paul Basham Associates Ltd

The Bothy, Cams Hall Estate, Fareham, PO16 8UT

01329 711 000

info@paulbashamassociates.com www.paulbashamassociates.com

Client

KenParke

PLANNING CONSULTANTS

P02	VEHICLE UPDATE	17.01.25	TAF	FWS
P01	FIRST ISSUE	26.06.24	OSC	TAF
Rev	Description	Date	By	App'd
	Date Created	Drawn By	Approved By	Suitability Code
	25.06.24	OSC	TAF	-
PBA Project Number		Scale	(AT A3)	
087.0025		1:500		
PBA Drawing No:			Revision	
087.0025-0001			P02	

QMS2011/v8/210723/JM