
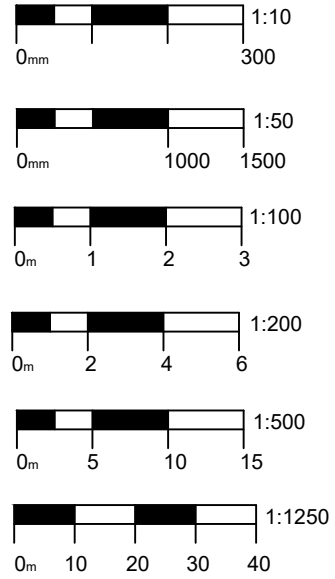


PLANNING

This drawing is copyright and the property of DMWA Ltd Chartered Architects. It may not be copied reproduced or altered in any way without their written authority.

This drawing is for planning purposes only.

All dimensions to be checked on site and any discrepancies reported to the Architect immediately. Please see structural engineers specification prior to any construction works

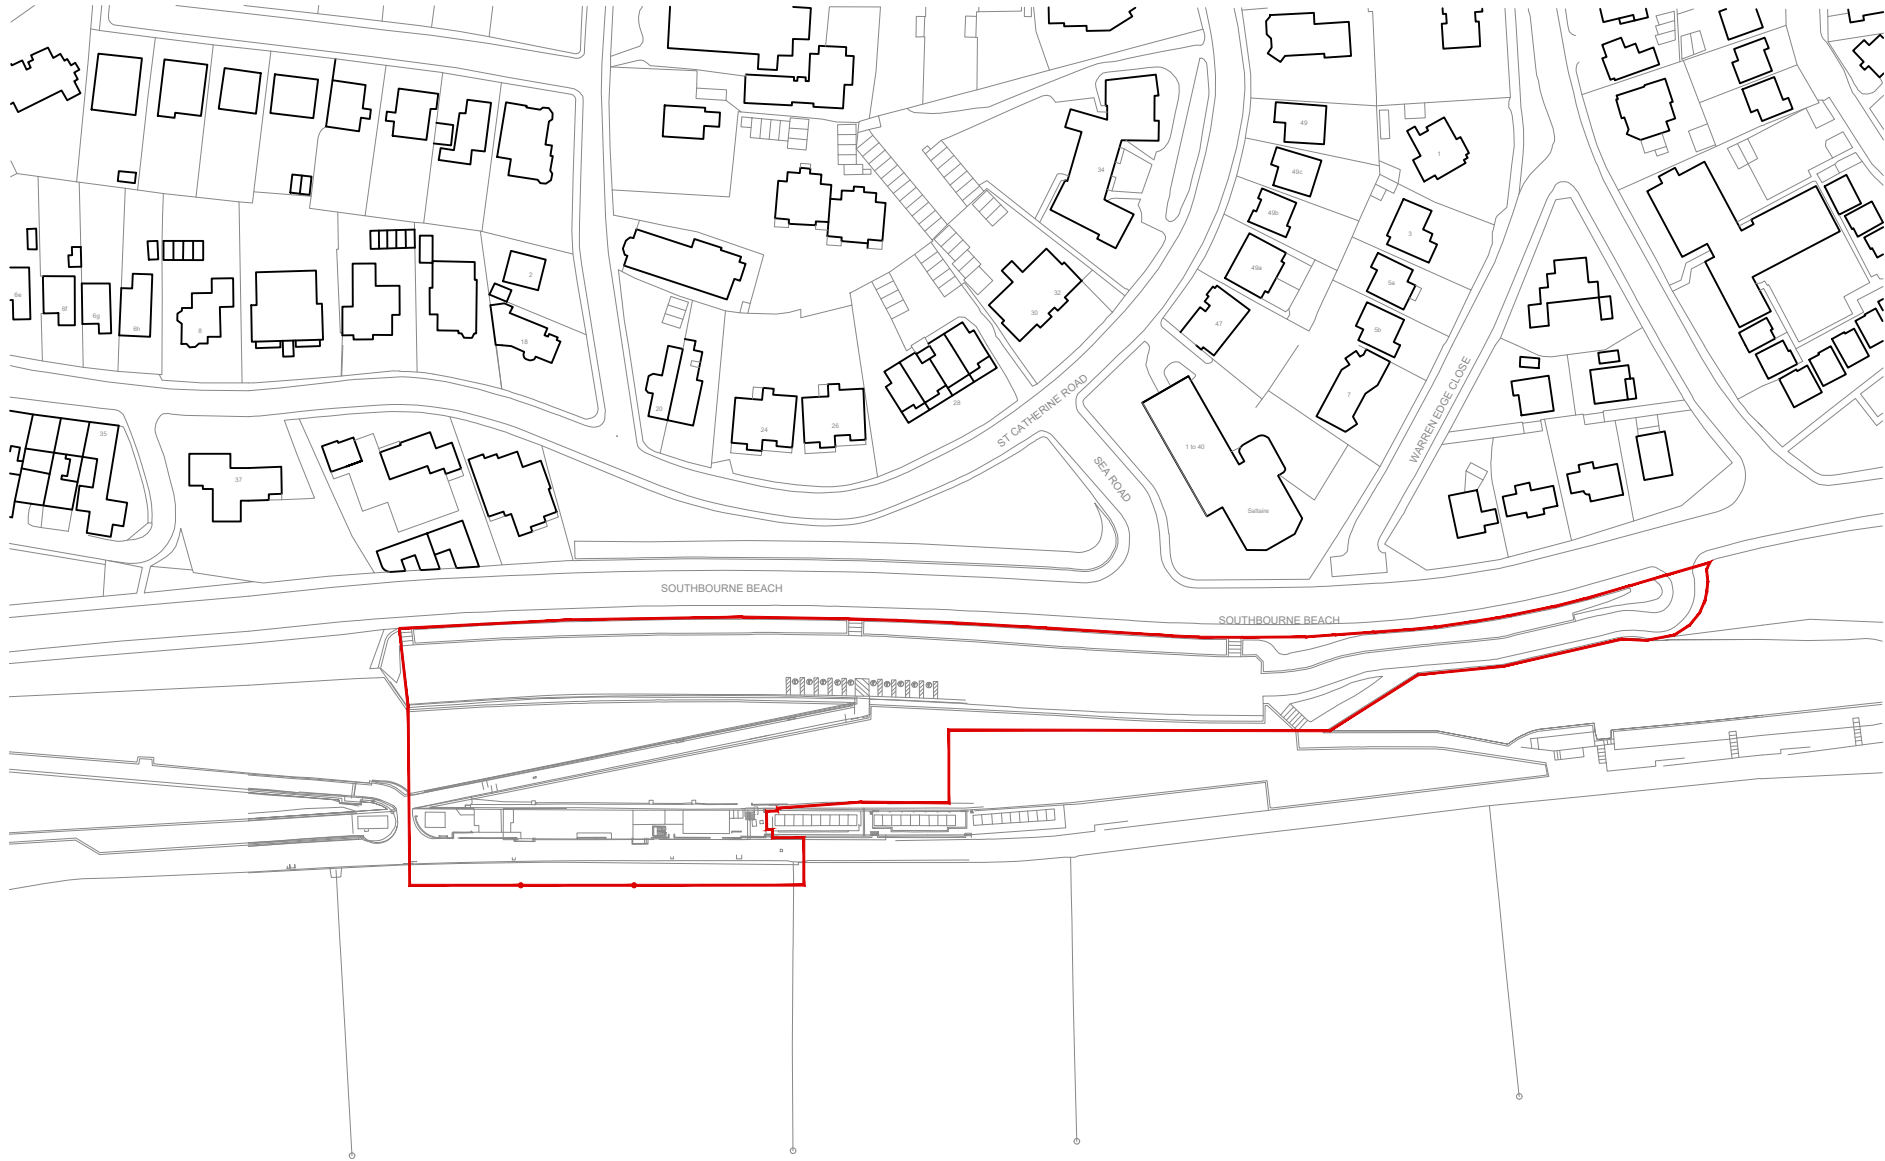

REV	COMMENT	DATE
A	ADDITIONAL INFORMATION ADDED AT REQUEST OF PO	02.08.23

Project: SOBO Beach  
Southbourne Beachfront  
Bournemouth

Client: Rich Slater  
Drawing Title: Location Plan

Job No: 201004  
Drawn: LW/RM  
Date: 02.08.23  
Scale: As Indicated @ A3

Drawing No: 001  
Rev:

DMW  
architects

46a East St, Wimborne, Dorset, BH21 1DX  
01202 884024 www.dmwa.co.uk

Location Plan  
1:1250