



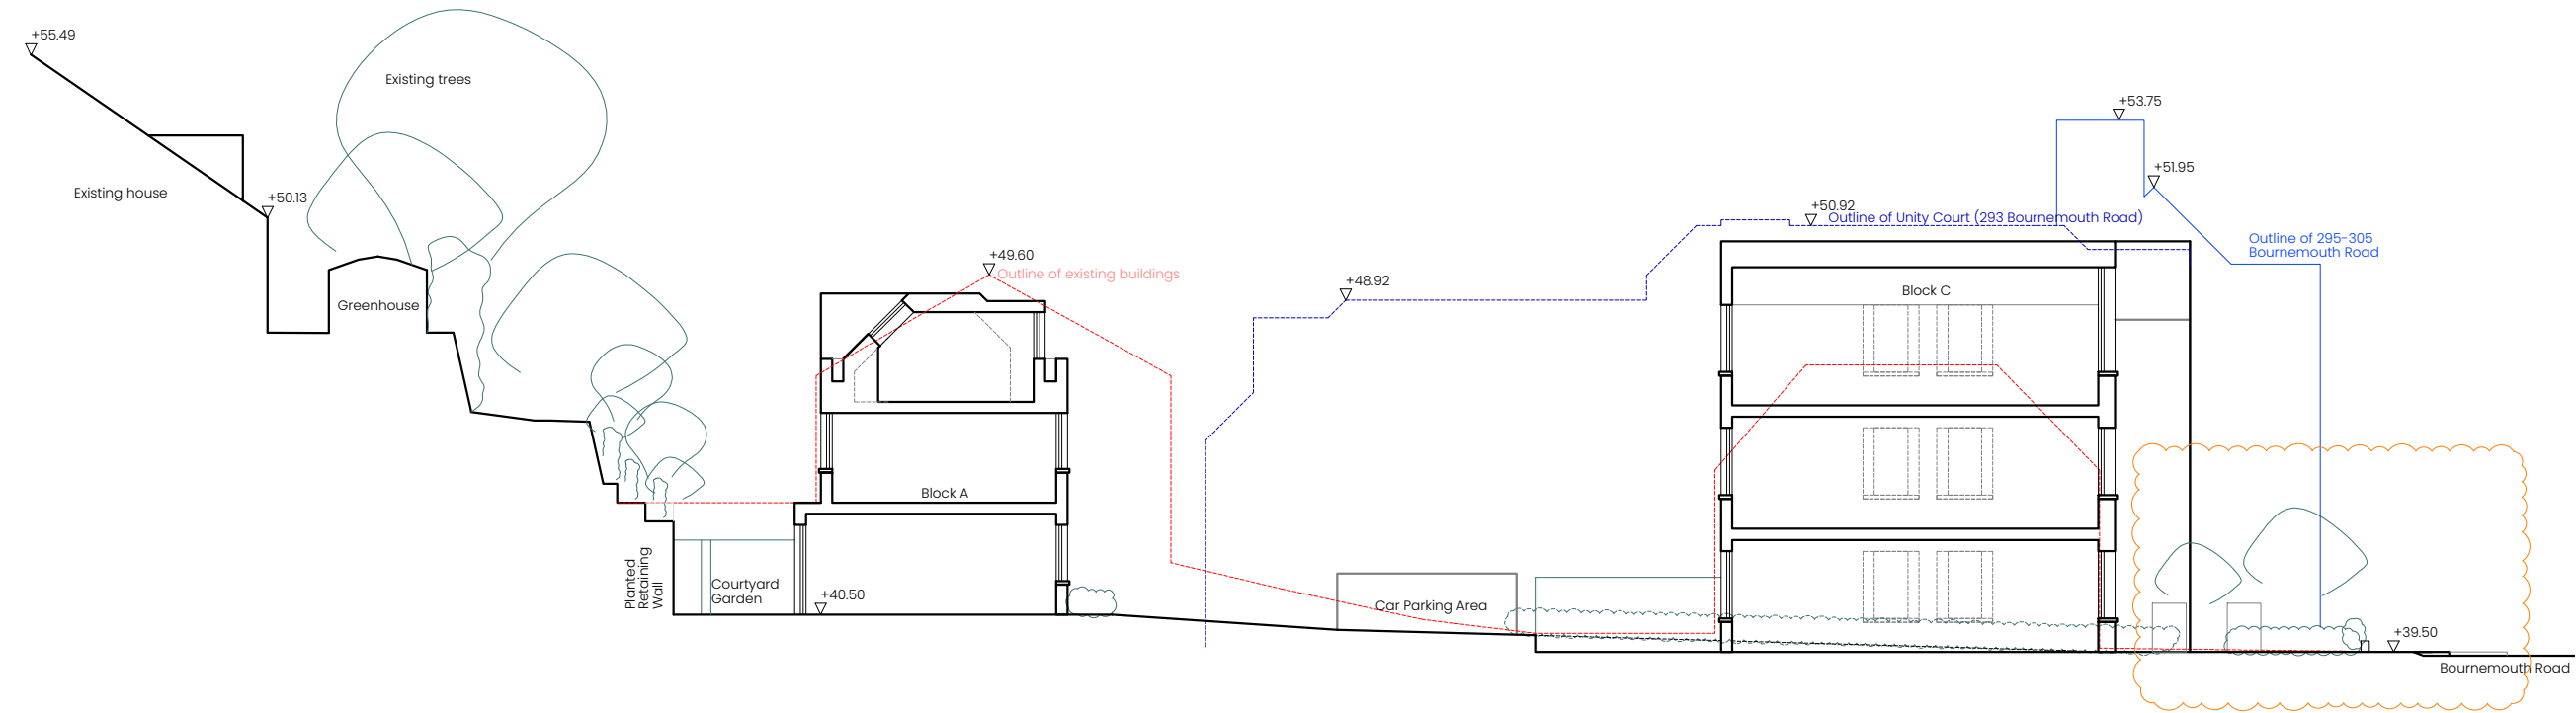

01 Section: Proposed Sketch Site Section

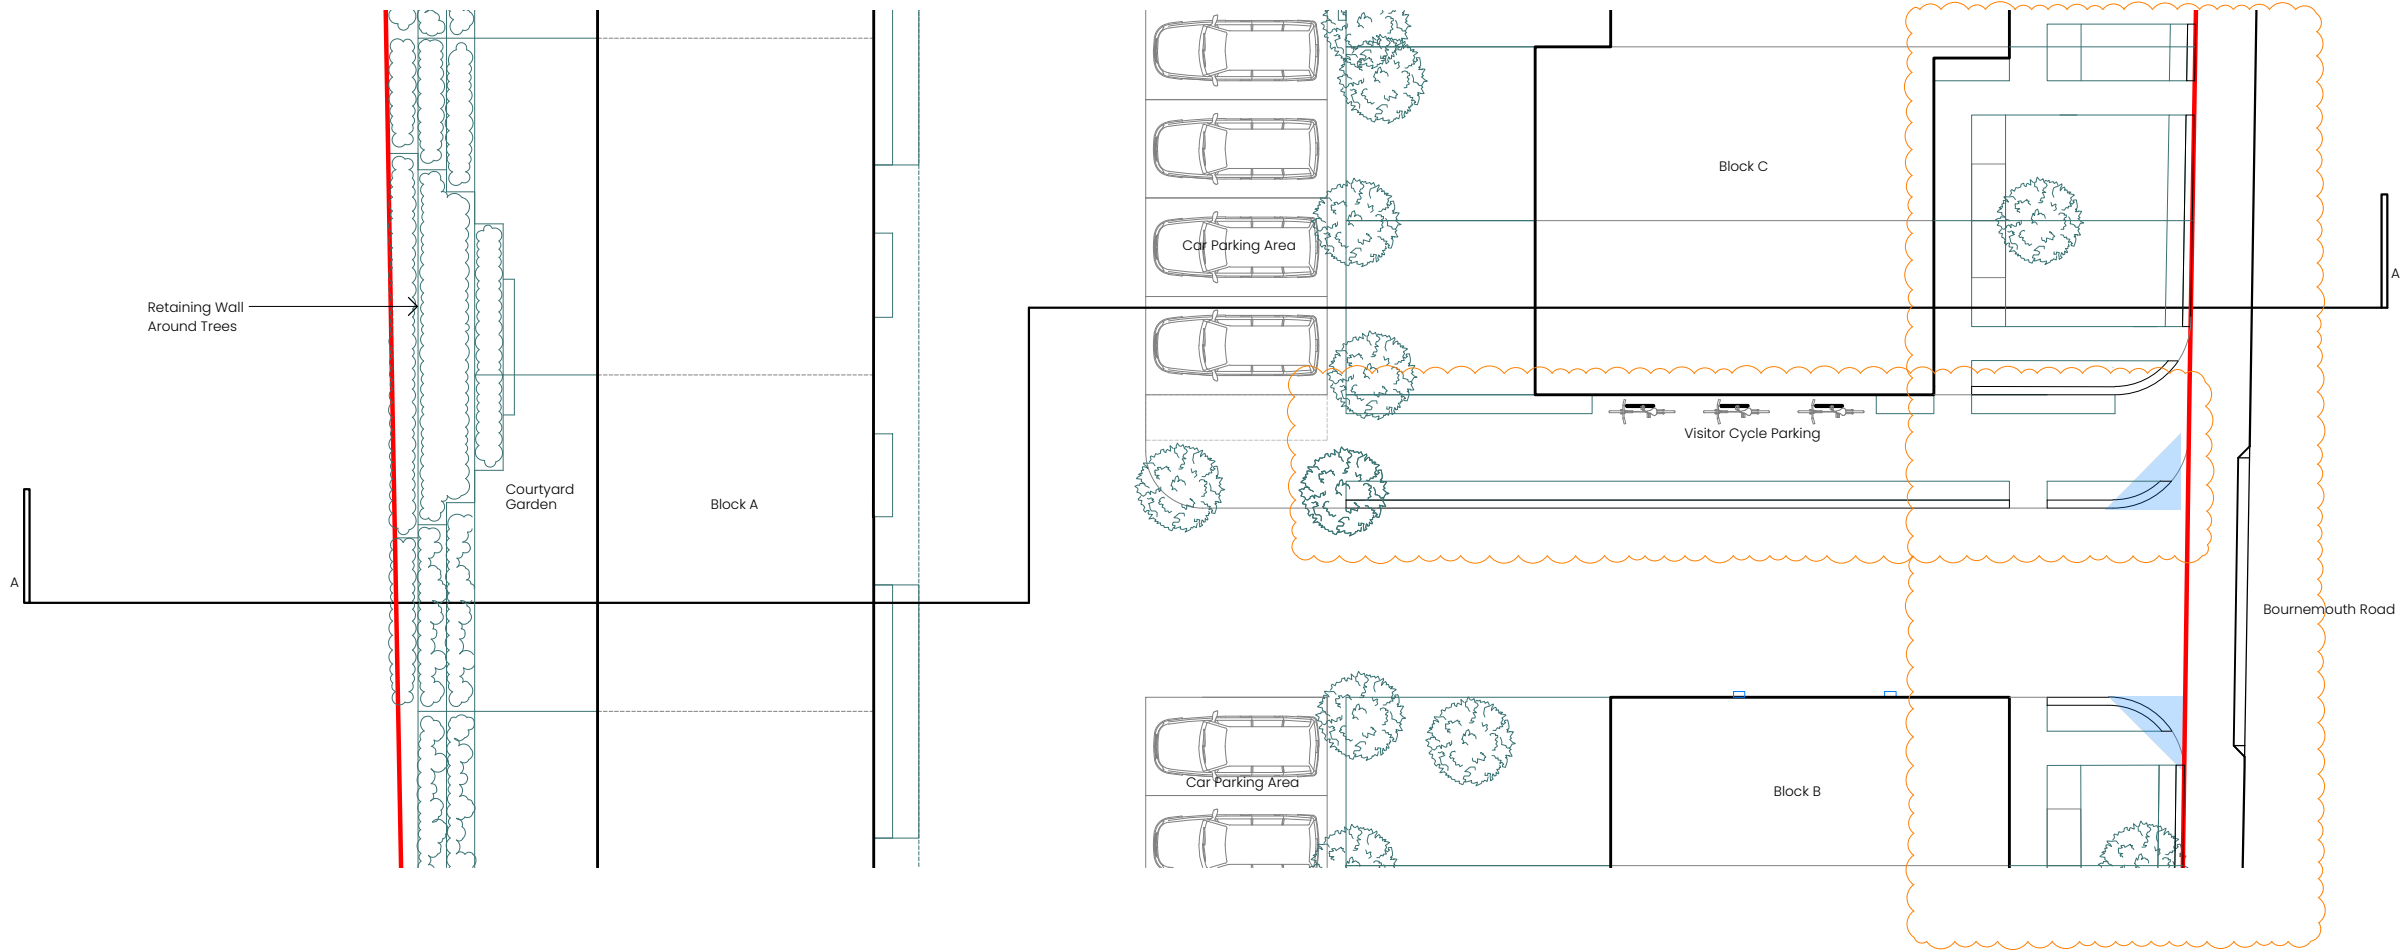

00 Key Plan - Section Cut AA

0 25m

General Notes

1. Do not scale from this drawing. Refer to stated dimensions.
2. All dimensions to be verified on site by the contractor, before proceeding, and such dimensions to be his responsibility.
3. Report all drawing errors, omissions and discrepancies to supernatural studio.
4. All stated areas on this drawing are approximate and to be treated as strictly indicative.
5. Any Ordnance Survey mapping data in this drawing is used under license. Its use is strictly for the preparation of information for this project. Where used Ordnance Survey copyright acknowledgement must be displayed. At project completion, all Ordnance Survey data supplied must be deleted and all paper copies destroyed.

Rev	Date	Reason For Issue	Check
PL01	17/06/24	Outline Planning Application	JH
PL02	19/07/24	Outline Planning Application	JH
PL03	13/02/25	Outline Planning Application	JH
PL04	17/03/25	Outline Planning Application	JH
PL05	31/03/25	Outline Planning Application	JH

- Outline of existing buildings
- Outline of Unity Court (293 Bournemouth Road)
- Outline of 295-305 Bournemouth Road

supernaturalstudio

info@supernaturalstudio.com
www.supernaturalstudio.com
07877 641572 07977 001998
3 Haydon Garden, 2 Haydon Road BH13 6JB
supernatural studio ltd Registered in England No. 10424679

Client: Bournemouth Road Management Limited

Project: 281-291 Bournemouth Road

Drawing Title: Proposed Sketch Site Section

Status: Outline Planning Application

Date: 17/06/2024

Scale: 1:200@A1, 1:400@A3

Project: Drawing Number: Revision:

2205 PL_00_300 PL05