




Gross Internal Area
Plot 1 = 106.4m²

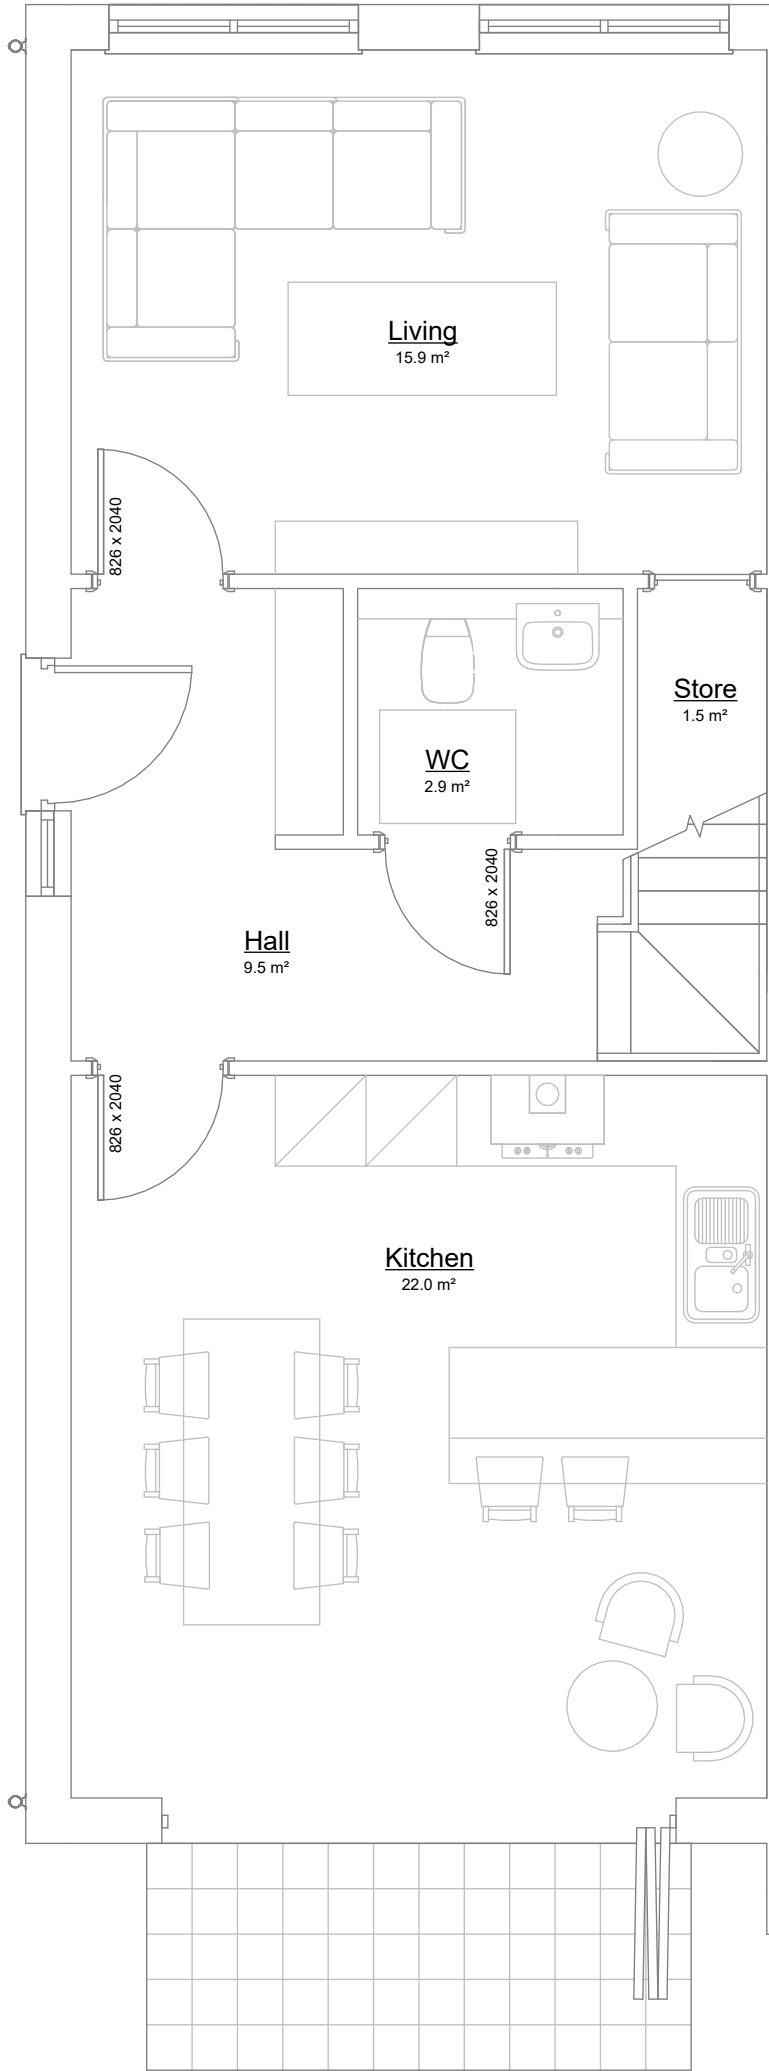

Gross Internal Area
Plot 2 = 106.4m²

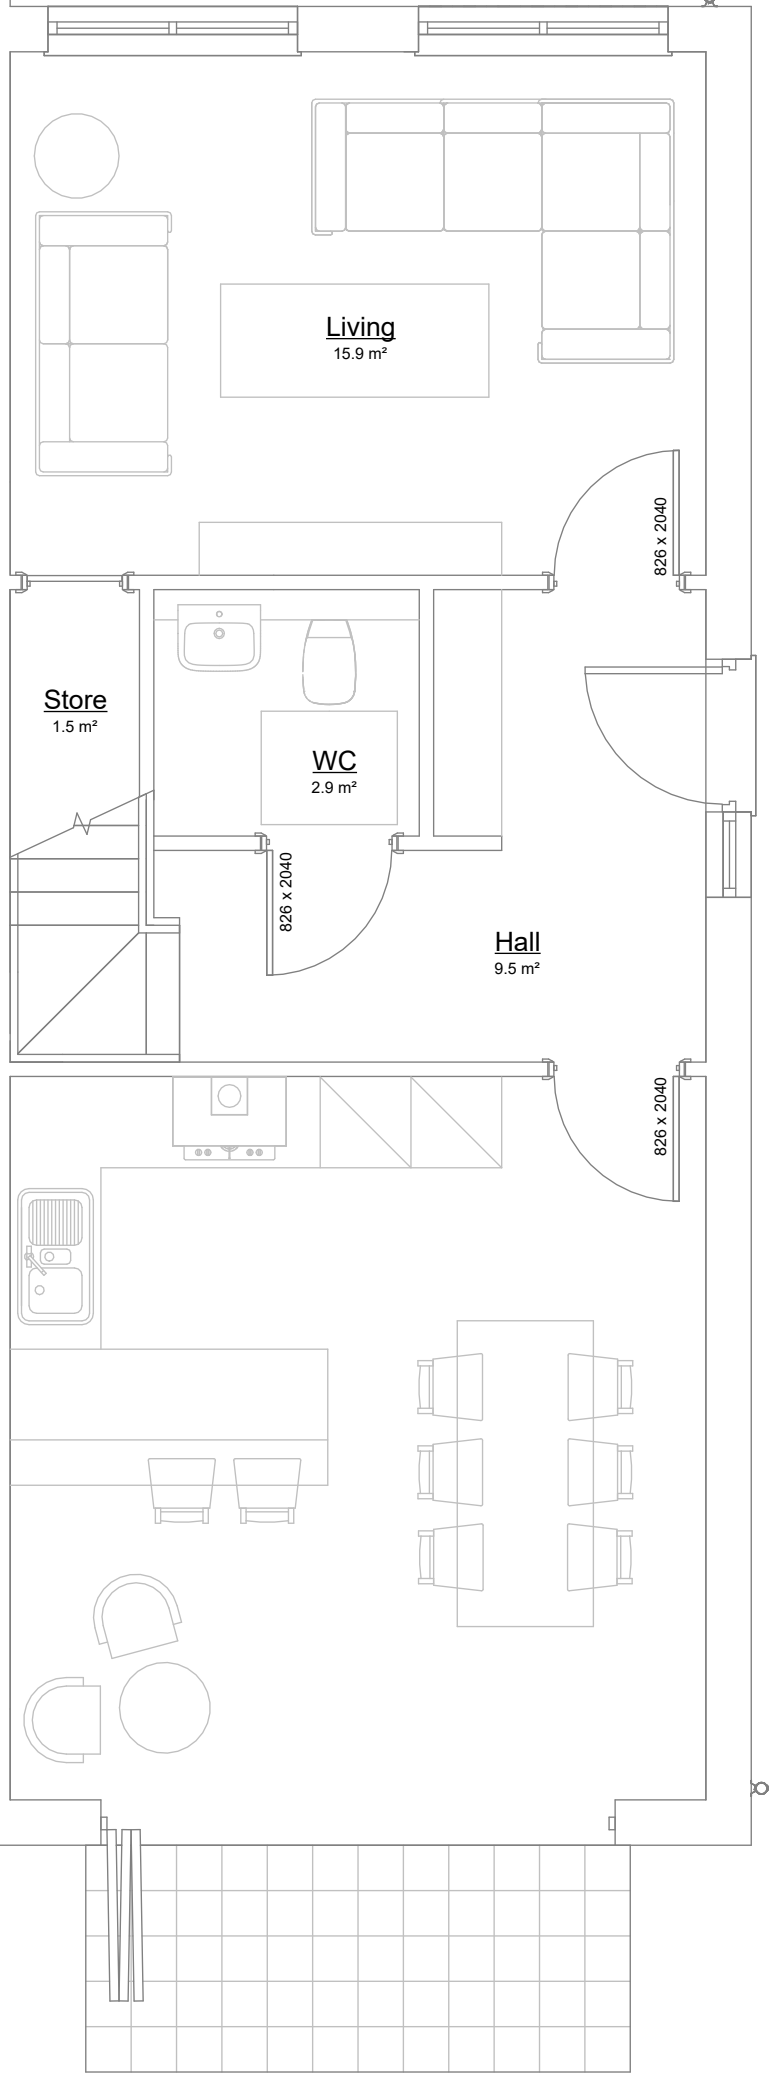

00 - Proposed Ground Floor
Scale: 1 : 50@A3

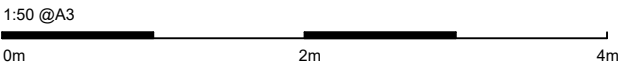

54 Howeth Rd, Bournemouth BH10 5EB

Revision Description

Date

Drawn by
Checked by
Scale @ A3

HB
DH
1 : 50

All dimensions to be checked on site prior to commencement of work. Do not scale from drawing.

54 The Grove, Christchurch, BH23 2HB

01202 280 638

Drawing Status Key:
SK - Sketch P - Preliminary
D - Draft S - Submitted
A - Approved T - Tender
C - Construction IN - Information

Plot 1 & 2 - Ground Floor as Proposed

Drawing Ref: Status:

2071P .102 IP



www.studiomaiva.co.uk

Studio Maiva LTD