



No.54  
Howeth Road

Plot 3  
'As Proposed'

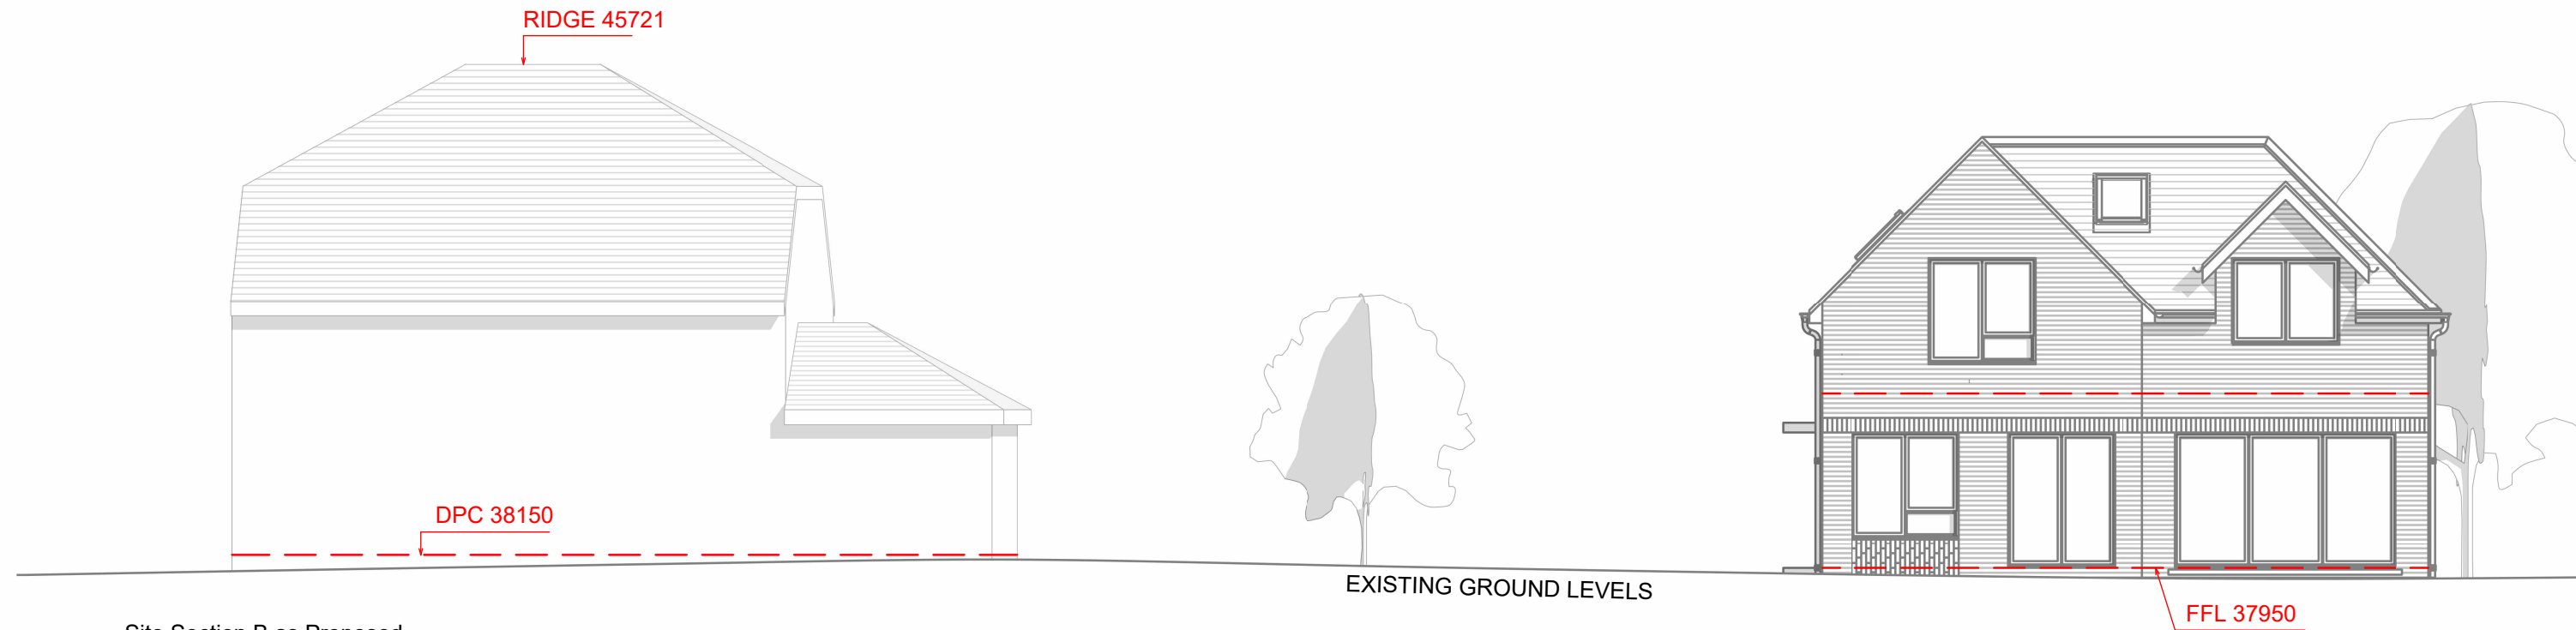

Site Section B as Proposed  
Scale: 1 : 100@A3

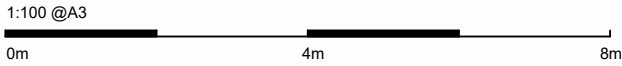

54 Howeth Rd, Bournemouth BH10 5EB

Revision Description

Date

Drawn by HB  
Checked by DH  
Scale @ A3 As indicated

All dimensions to be checked on site prior to commencement of work. Do not scale from drawing.

54 The Grove, Christchurch, BH23 2HB

01202 280 638

Drawing Status Key:  
SK - Sketch P - Preliminary  
D - Draft S - Submitted  
A - Approved T - Tender  
C - Construction IN - Information

Plot 3 - Site Section B

Drawing Ref:

Status:

2071P .109 IP



www.studiomaiva.co.uk

Studio Maiva LTD