



Bin & Cycle Store - Elevation
Contextual 3D View

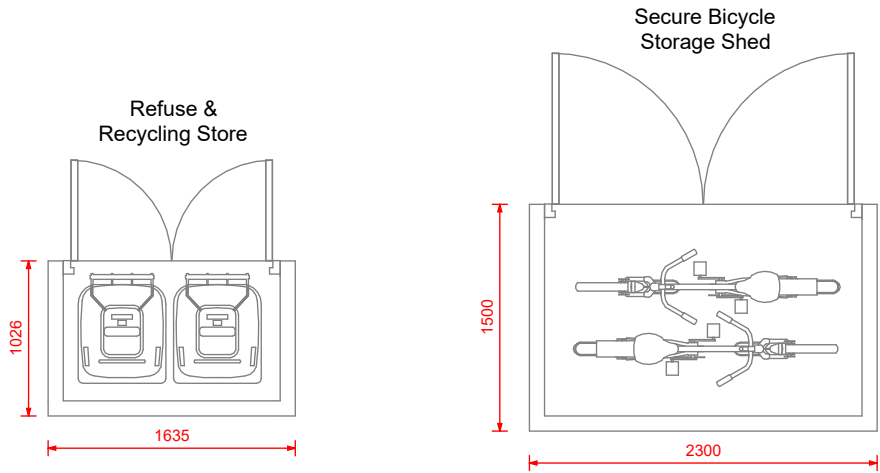

Bin & Cycle Store - Plans
Scale: 1 : 50@A3

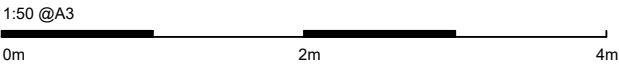

54 Howeth Rd, Bournemouth BH10 5EB

Revision	Description	Date
----------	-------------	------

Drawn by HB
Checked by DH
Scale @ A3 1:50

All dimensions to be checked on site prior to commencement of work. Do not scale from drawing.

Drawing Status Key:

SK	- Sketch	P	- Preliminary
D	- Draft	S	- Submitted
A	- Approved	T	- Tender
C	- Construction	IN	- Information

External Bin & Cycle Storage

Drawing Ref: 2071P .110 IP

