





Block Plan
Scale: 1 : 500@A3

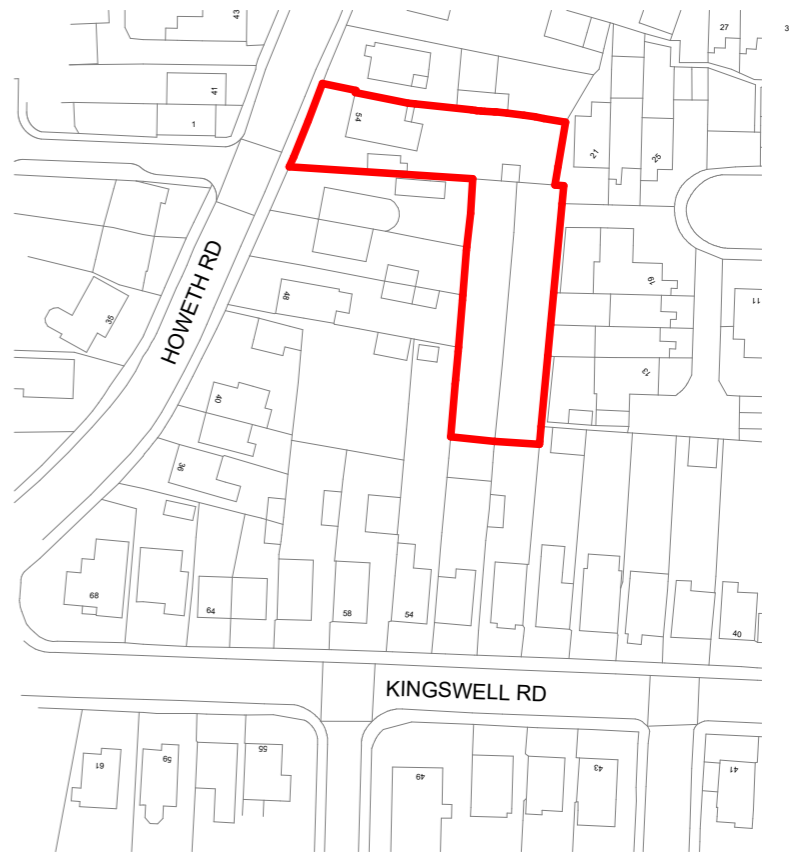

Site Location Plan
Scale: 1 : 1250@A3

Ordnance Survey (c) Crown Copyright 2025.
All rights reserved. Licence number 100022432

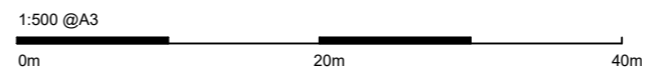


54 Howeth Rd, Bournemouth BH10 5EB

Revision Description

Date

Drawn by HB
Checked by DH
Scale @ A3 As indicated

All dimensions to be checked on site prior to commencement of work. Do not scale from drawing.

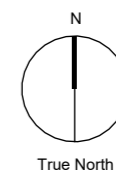

Drawing Status Key:

SK	- Sketch	P	- Preliminary
D	- Draft	S	- Submitted
A	- Approved	T	- Tender
C	- Construction	IN	- Information

Site Location & Block Plan

Drawing Ref: Status:

2071P .100 IP

