


Wessex Water Network Map

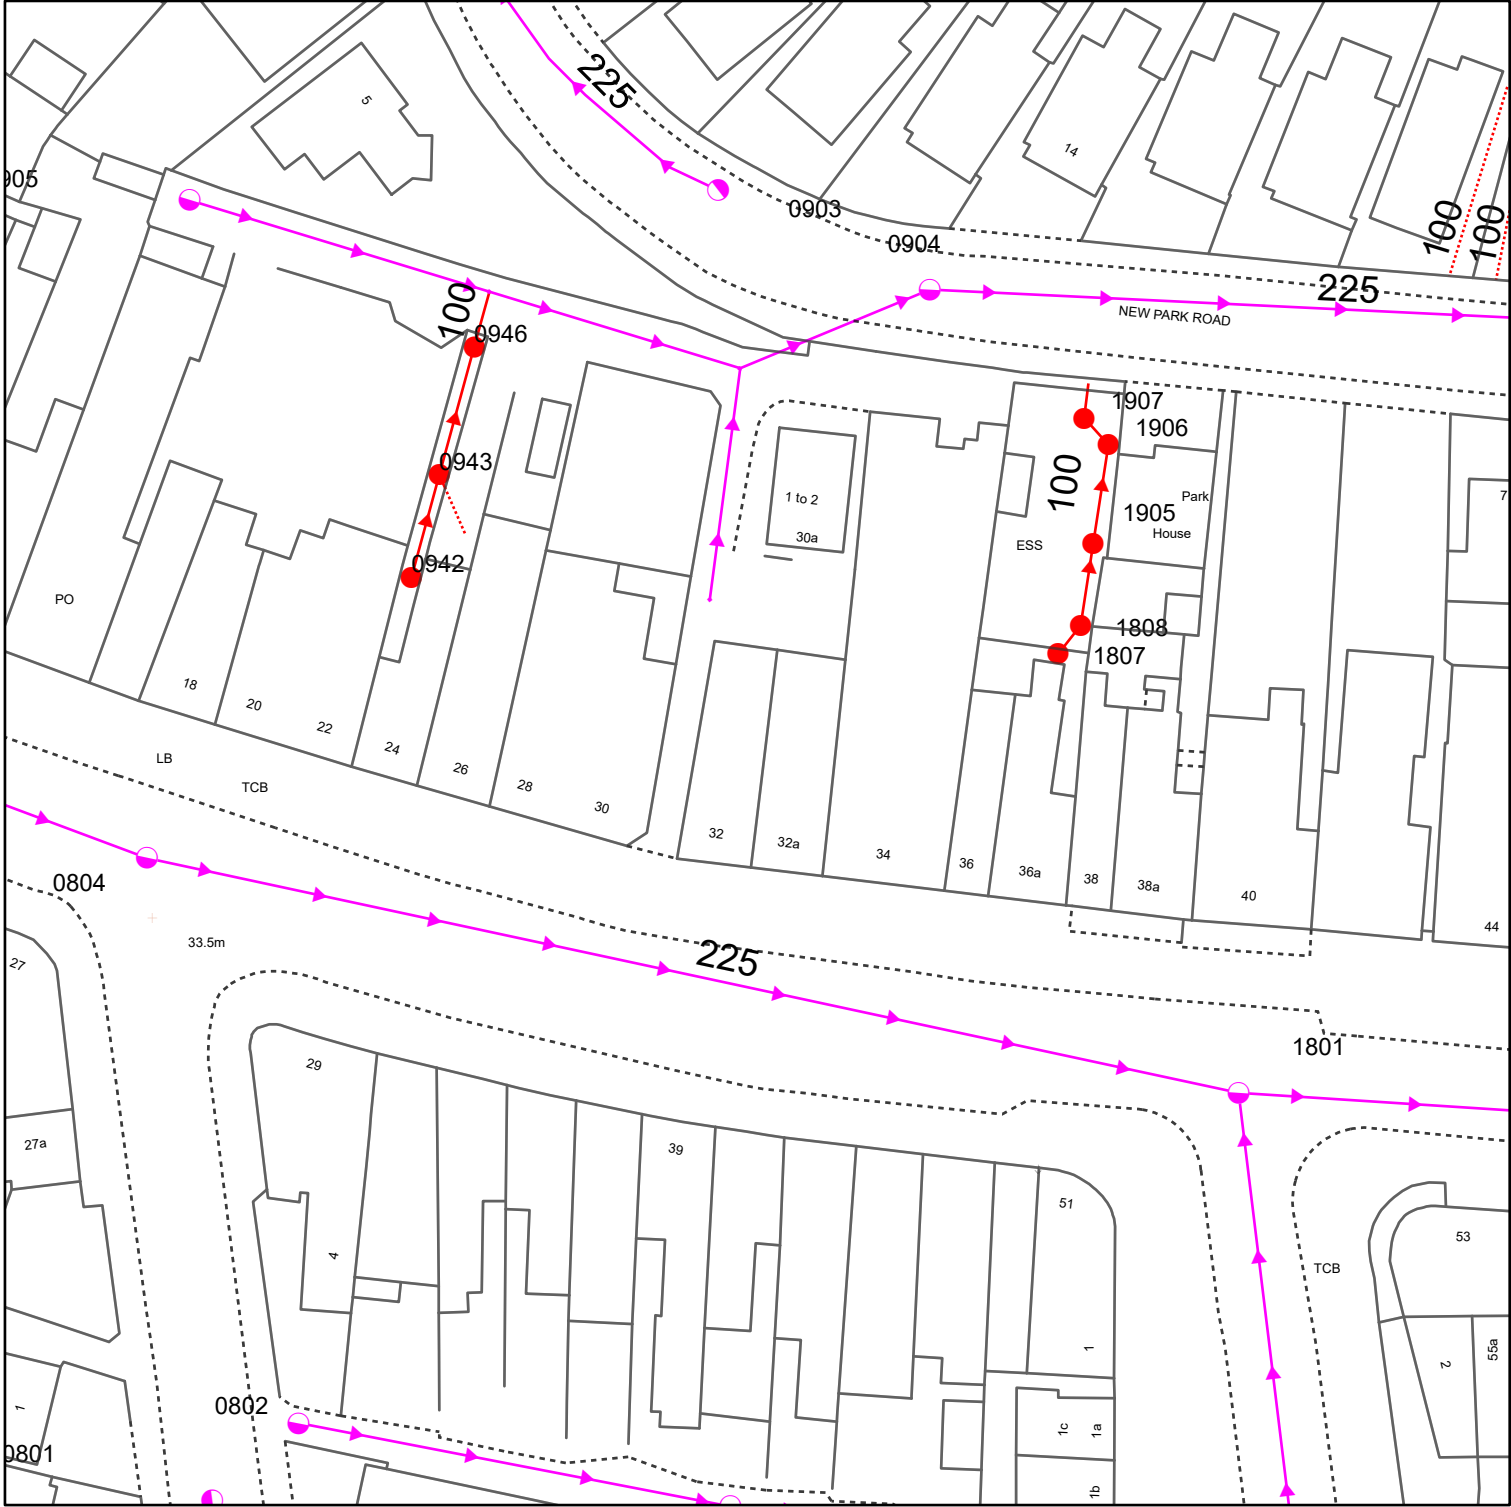

Reproduced from the Ordnance Survey map with the permission of the Controller of His Majesty's Stationery Office. © Crown copyright and database rights (2025) OS AC0000848304

WATER MAINS	SEWERS	STRATEGIC	PUBLIC	PRIVATE	SECTION 104	OTHER WESSEX PIPES	NON-WESSEX / UNKNOWN	
Distribution	Foul	Surface				Rising Mains	Private Rising Mains	
Washout	Combined					Standby Rising Mains	Culverted Watercourse	
Raw Water	Abandoned				EDM	Effluent Disposal	Highway Drain	
Abandoned	Colours generally indicate the use of the sewer/drain (i.e Red - Foul, Dark Blue - Surface, Magenta - Combined/Dual Use, Light Green - Highway Drain, Mid Green - Overflow).					Overflow	Use Unknown	
Private	Some styles of line and symbol are shown on the key in sample/typical colours.					Syphon	Status Unknown	
FITTINGS	STRUCTURES						OTHER STRUCTURES	
Hydrant	Manhole - Foul	Pumping Station - Surface						Chamber
Other	Manhole - Surface	Pumping Stn - Foul/Combined						Tunnel
	Manhole - Combined	Gully						Interceptor
	Inlet	Vent Column						
	Outfall	Rodding Eye						
	Lamphole	Catchpit						
	Bifurcation - Foul	Flushing Chamber						
	Bifurcation - Surface	Soakaway						
	Bifurcation - Combined	Non Return Valve						
	Combined Sewage Overflow	Air Valve	Hatch Box	Washout				
Information in this map is provided for identification purposes only. No warranty as to accuracy is given or implied. The precise route of pipe work may not exactly match that shown. Wessex Water does not accept liability for inaccuracies. Sewers and lateral drains adopted by Wessex Water under the Water Industry (Schemes for Adoption of Private Sewers) Regulations 2011 are to be plotted over time and may not yet be shown. In carrying out any works, you accept liability for the cost of any repairs to Wessex Water apparatus damaged as a result of your works. You are advised to commence excavations using hand tools only. Mechanical digging equipment should not be used until pipe work has been precisely located. If you are considering any form of building works and pipe work is shown within the boundary of your property or a property to be purchased (or very close by) a surveyor should plot its exact position prior to commencing works or purchase. If you are proposing to build over or near Wessex Water's apparatus you should contact the Developer Services Team, tel: 01225 526333 or e-mail: developer.enquiries@wessexwater.co.uk to discuss your proposals. Details of assets within Wessex Water's land ownership are unavailable through this service.								
						 YTL GROUP		
						Date:	24/06/2025	
						Centre:	413077E, 91886N	
						Scale:	1:625 (when printed at A4 size)	