




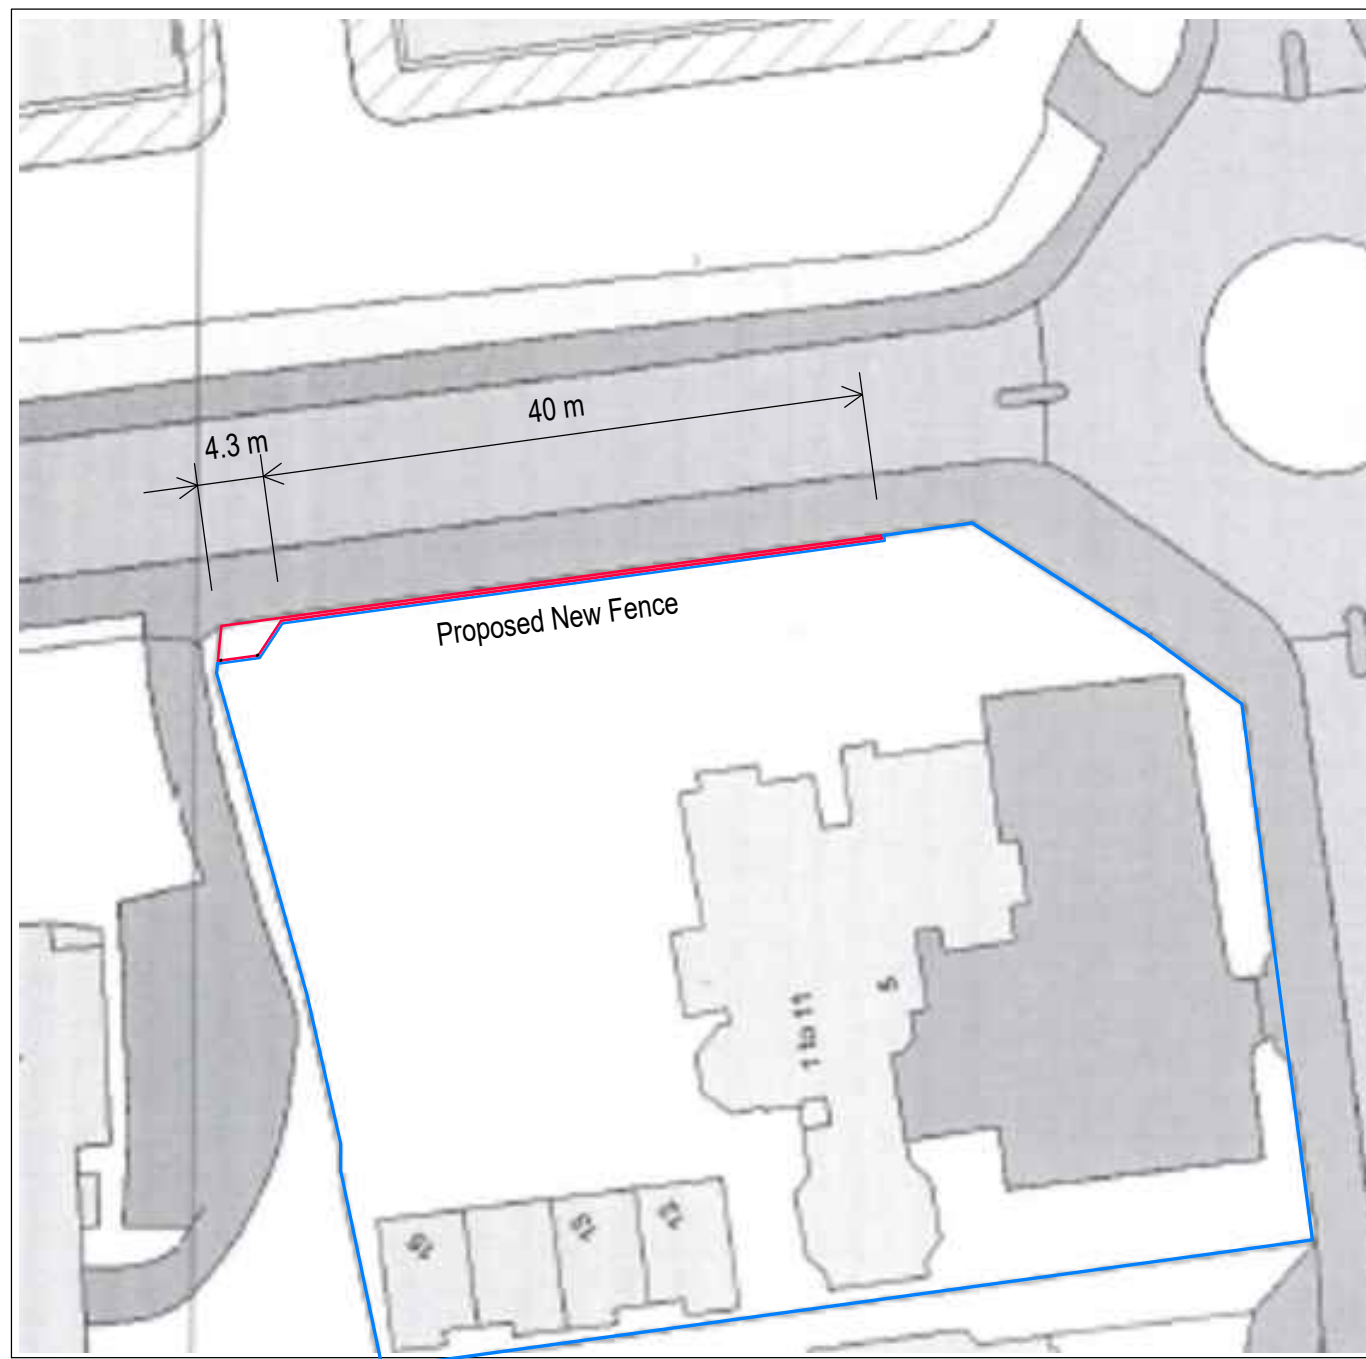

Block Plan 1 : 500

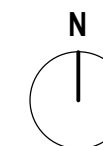

Location Plan 1 : 1250

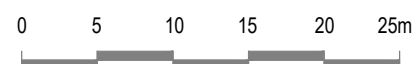

CLIENT Roysdean Manor Management Co Ltd
PROJECT Roysdean Manor, 5 Derby Road, Bournemouth BH1 3PT
DWG TITLE Block and Location Plan

BARRY J MILLS LTD

Tel : 01202 290469 barryjmillsLtd@gmail.com

Wessex House
St. Leonards Road
Bournemouth BH8 8QS

DATE 04.12.24

A3 size SCALE As shown

Architectural & Planning Consultant

DWG NO J.37.2024 - 01