


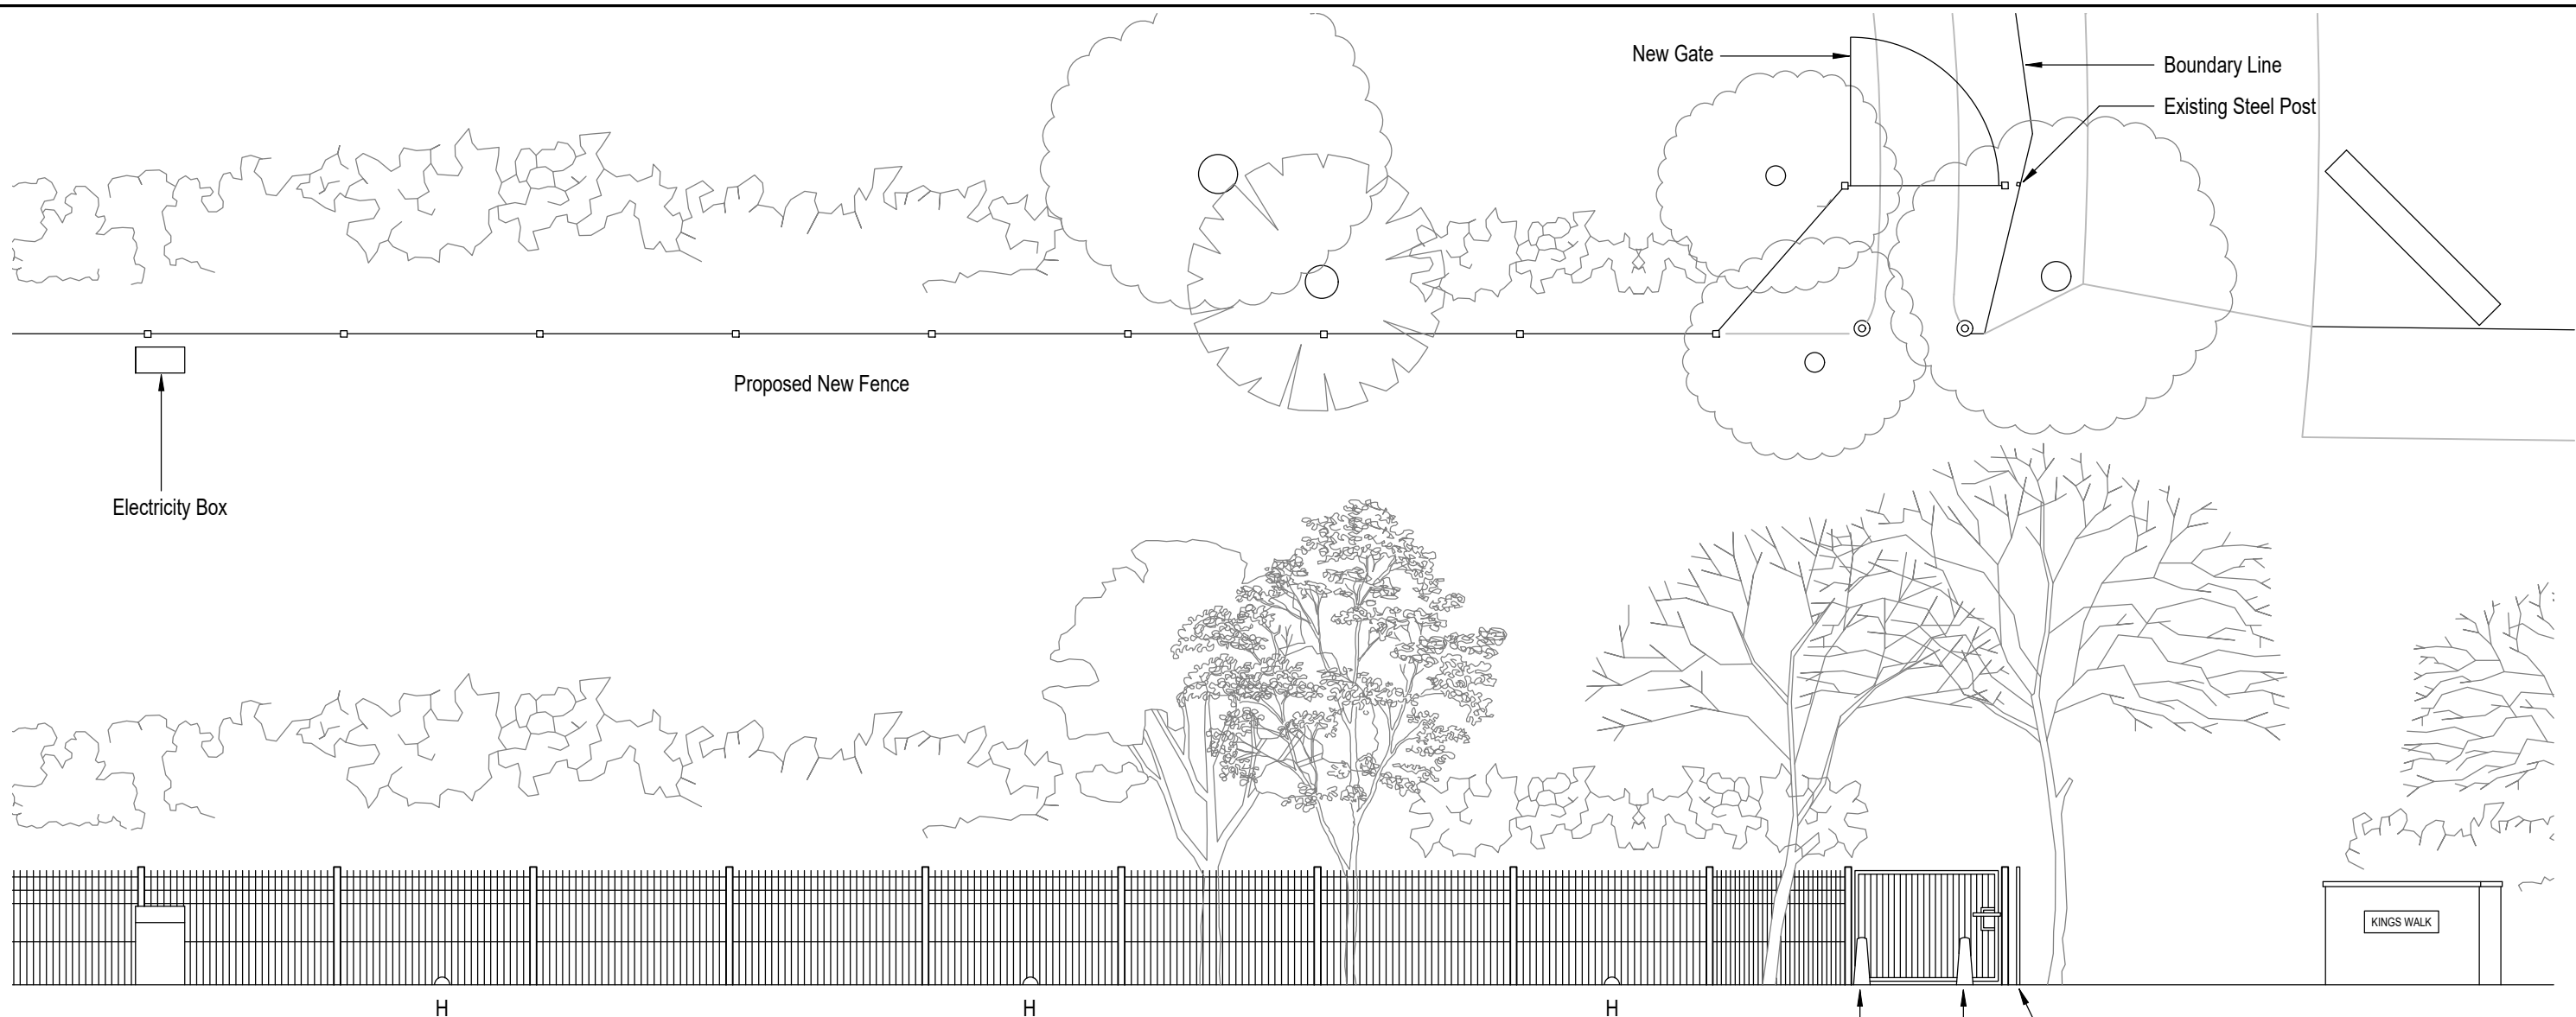

Elevation 1 : 100





H : Access for hedgehogs etc

Existing concrete post Existing Steel Post

Green powder coated galvanized V mesh fixed using security bolts to 60 x 40mm green powder doated fence posts

Green powder coated 1.8 m high x 2 m wide single leaf gate fixed to 100mm square green powder coated posts

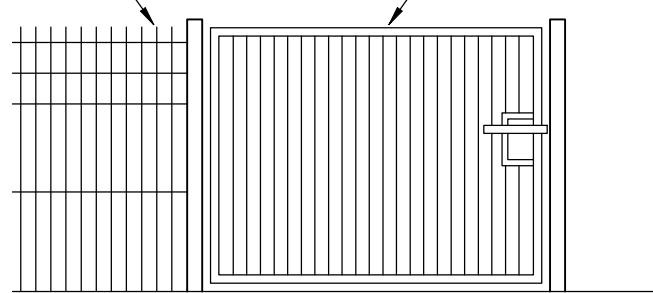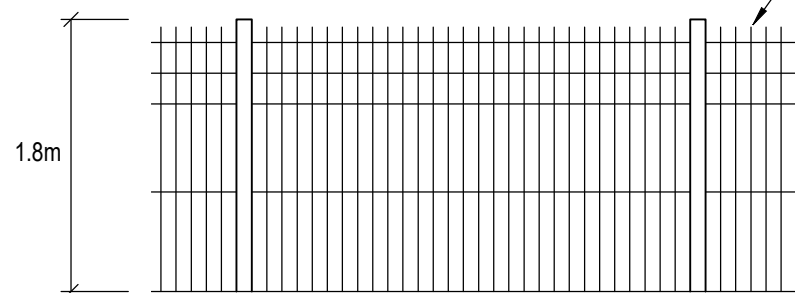

Fence Elevation 1 : 50



Gate Elevation 1 : 50

CLIENT Roysdean Manor Management Co Ltd
PROJECT Roysdean Manor, 5 Derby Road, Bournemouth BH1 3PT
DWG TITLE Plan and Elevations

BARRY J MILLS LTD

Tel : 01202 290469 barryjmillsLtd@gmail.com

Wessex House
St. Leonards Road
Bournemouth BH8 8QS

DATE 04. 12. 24

A3 size SCALE As shown

Architectural & Planning Consultant

DWG NO J.37.2024 - 02