



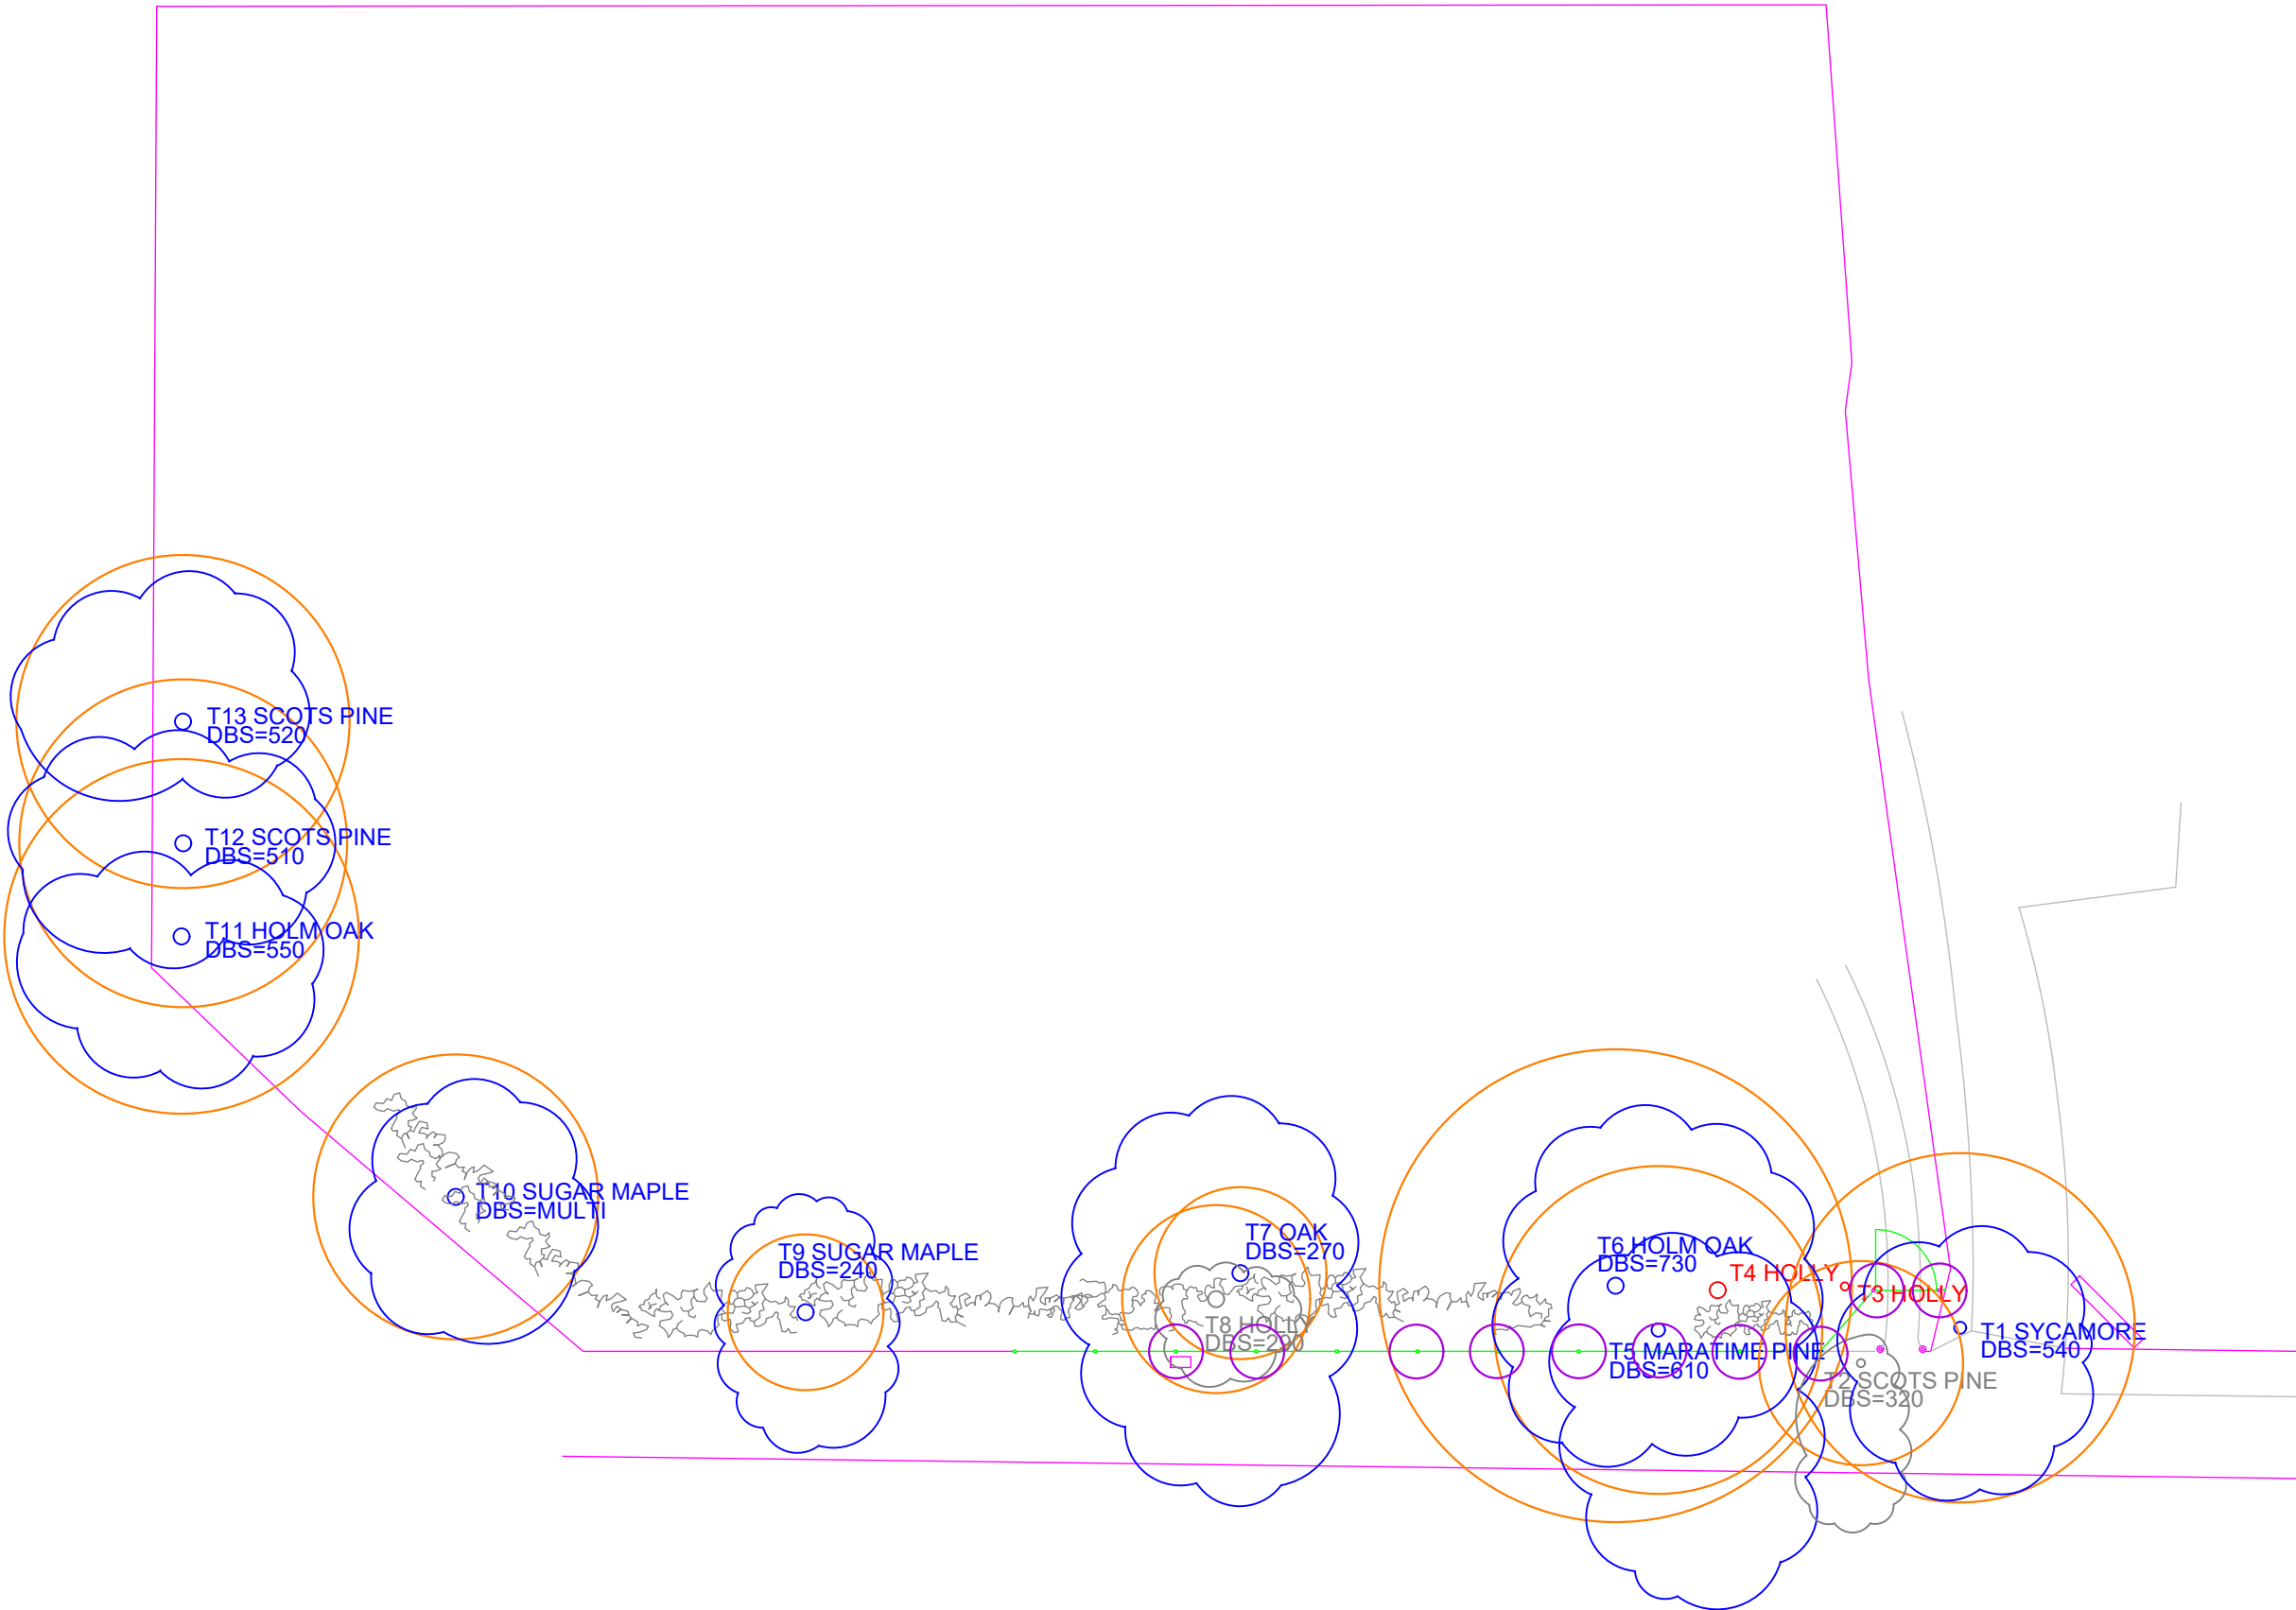

BS 5837:2012

CATEGORY 'A' TREES
CATEGORY 'B' TREES
CATEGORY 'C' TREES
CATEGORY 'U' TREES

ROOT PROTECTION AREA
PROPOSED NEW FENCING
GROUND GUARD LOCATION

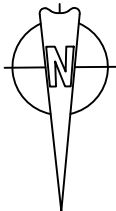

project ROYSDAN MANOR, 5 DERBY ROAD
BOURNEMOUTH, BH1 3PT

client MR ROLAND CLIFF

drawing title TREE SURVEY PLAN

MARK HINSLEY
ARBORICULTURAL
CONSULTANTS LTD

Office F11, 10 Whittle Road, Ferndown, Dorset, BH21 7RU
Website: www.treedvice.info
E-Mail: markhinsley@treedvice.info
Tel. 01202 876177

scale 1:200 paper size A3

drawn by IH date 19/08/2025

drawing number 7741TP revision