




# PLANNING

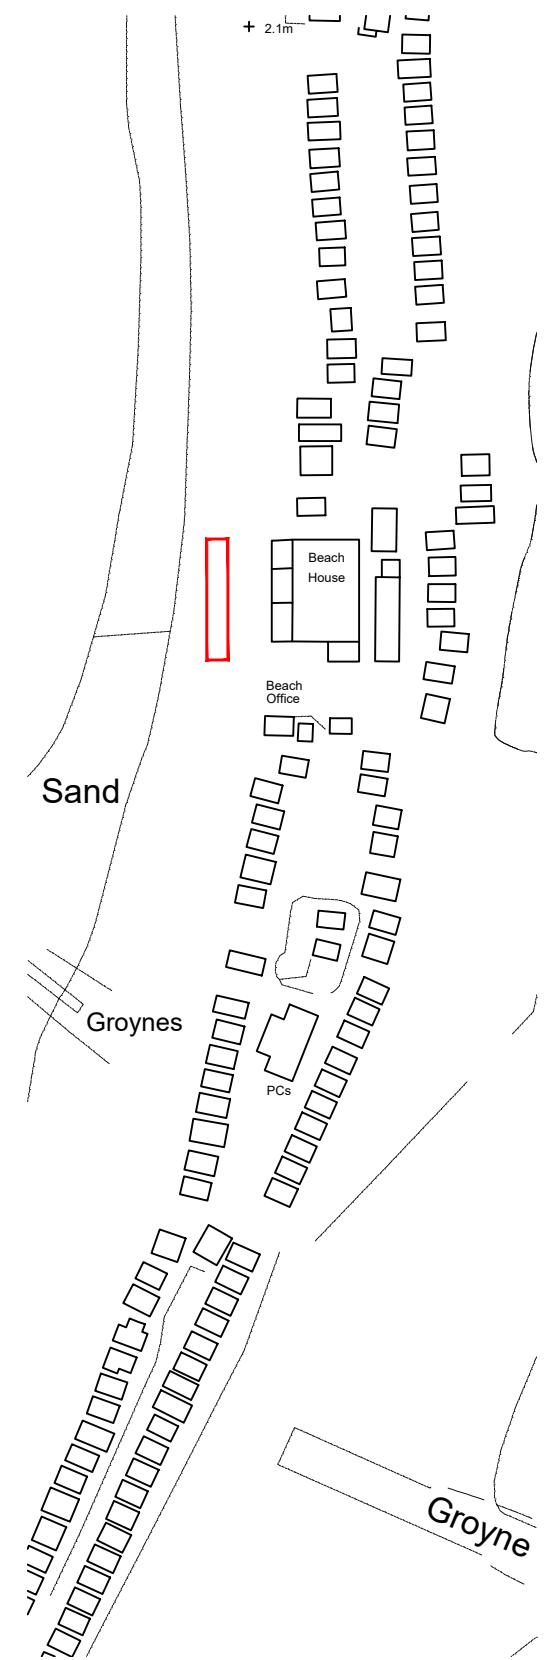

Location Plan  
1/1250

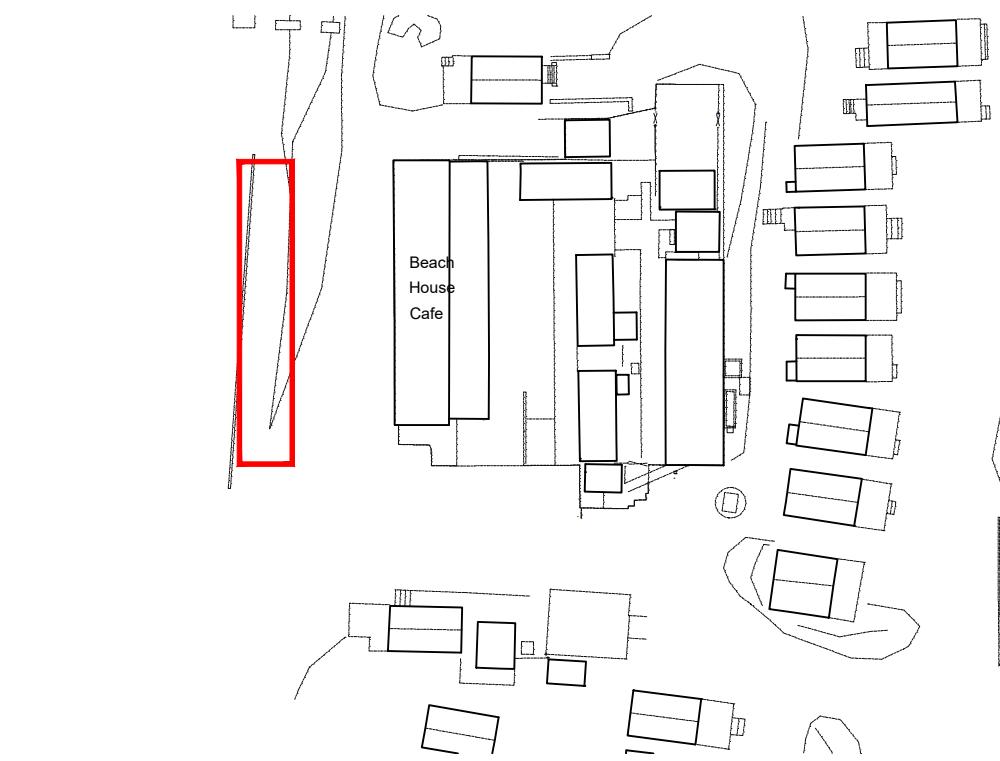

Existing Block Plan  
1/500

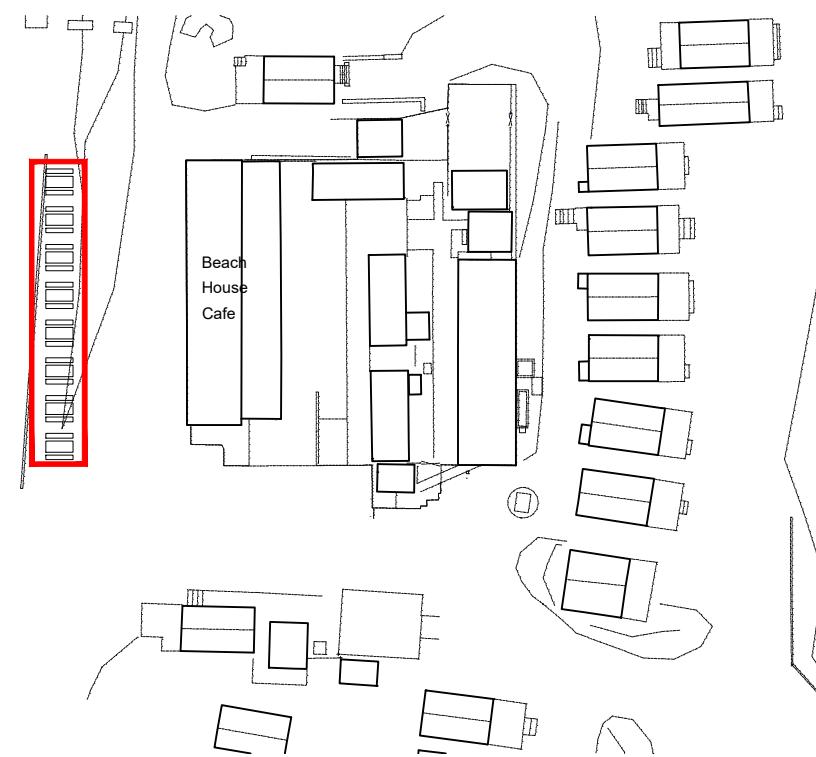


Proposed Block Plan  
1/500

This drawing is copyright and the property of  
DMWA Ltd Chartered Architects.  
It may not be copied reproduced or altered in any  
way without their written authority.

This drawing is for planning purposes only.

All dimensions to be checked on site and any  
discrepancies reported to the Architect  
immediately. Please see structural engineers  
specification prior to any construction works

RED DASH = EXISTING BUILDING

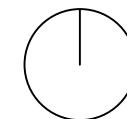

1:10  
0mm 300

1:50  
0mm 1000 1500

1:100  
0m 1 2 3

1:200  
0m 2 4 6

1:500  
0m 5 10 15

1:1250  
0m 10 20 30 40

REV COMMENT DATE

Project: Beach House Cafe - External Seating

Beach House Cafe  
The Spit  
Mudford  
BH6 4EN

Client: K Slater  
Drawing Title: Existing and Proposed  
Block & Location Plans  
Job No: 150218  
Drawn: AR  
Date: 19.08.2025  
Scale: As Indicated @ A3

Drawing No: PL01  
Rev:

**DMW**  
architects

46a East St, Wimborne, Dorset, BH21 1DX  
01202 884024 www.dmwa.co.uk