


65A Richmond Wood Road

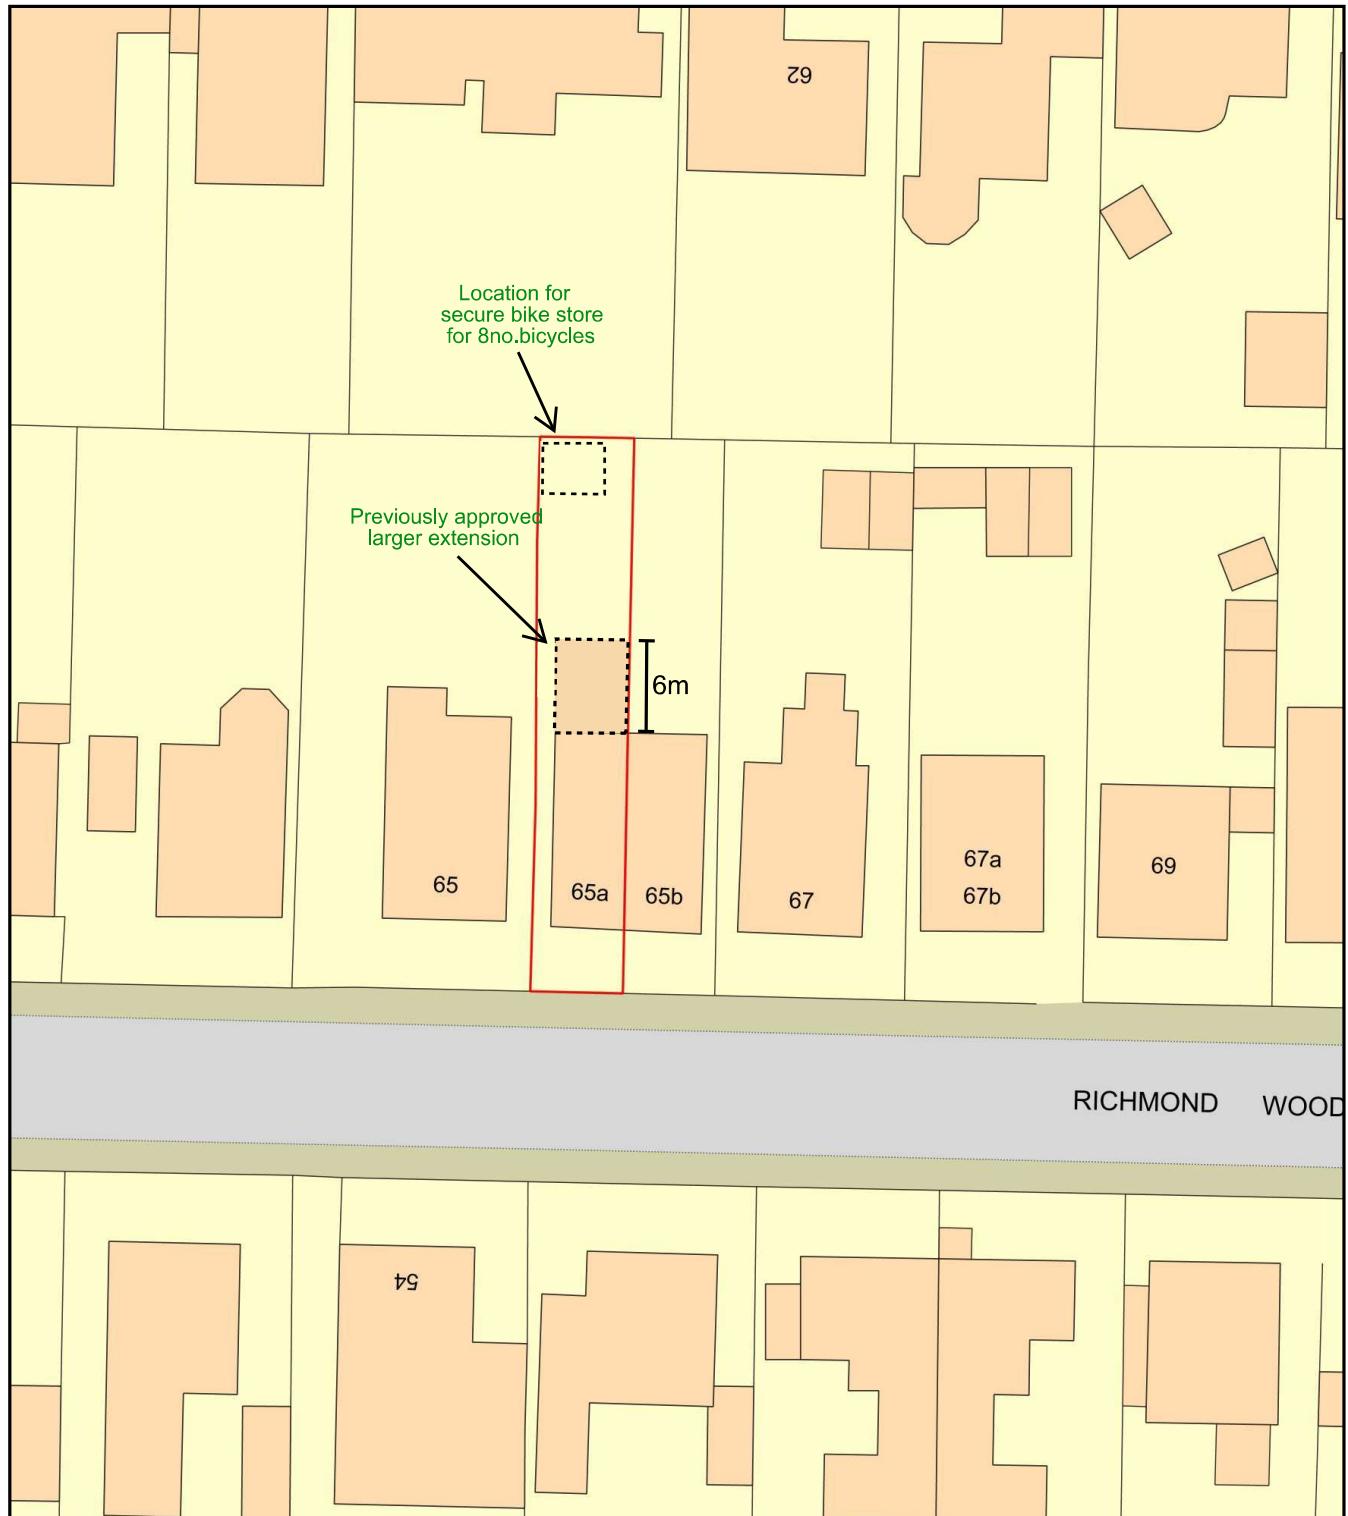

0 20
Metres



Plan Produced for: Applecore PDM

Date Produced: 07 May 2025

Plan Reference Number: TQRQM25127153455485

Scale: 1:500 @ A4

