



**1 SITE LOCATION PLAN**  
 PL208 Scale 1:1000 @ A2




**2 PROPOSED STAFF CYCLE PARKING (24 SPACES)**  
 PL208 Scale 1:50 @ A2

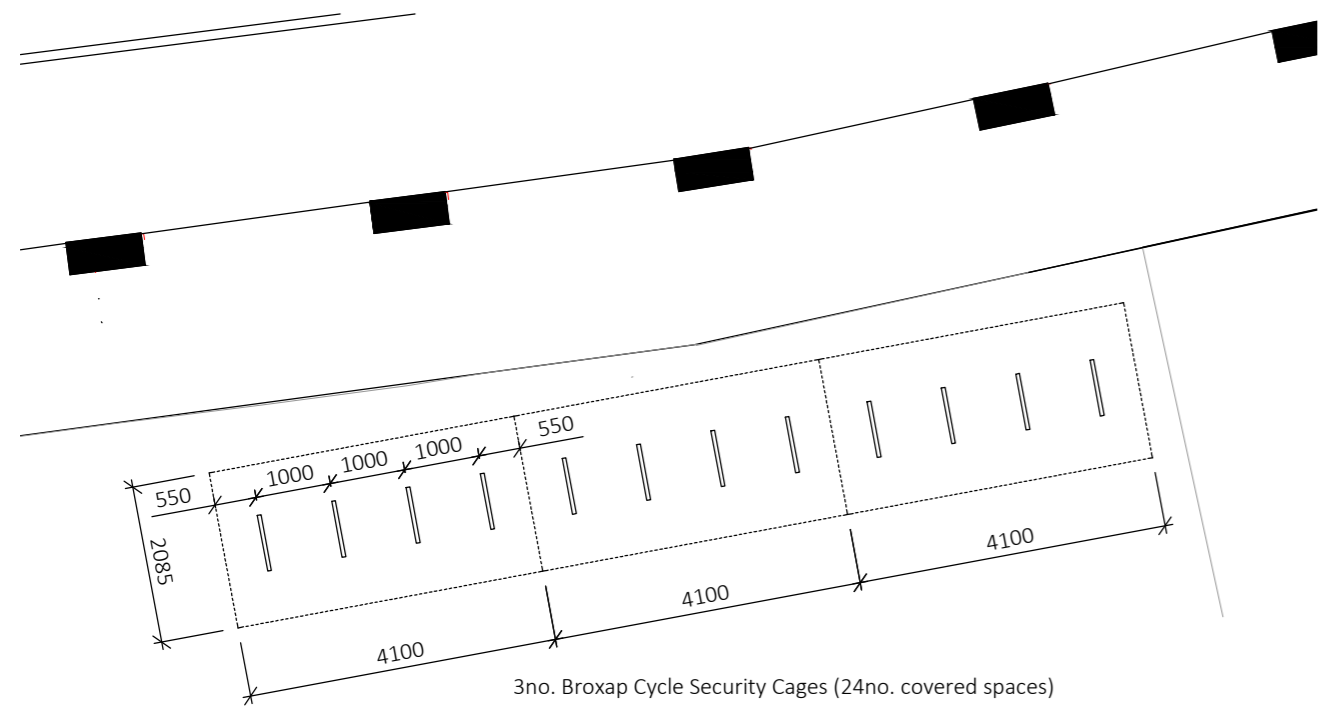

EXAMPLE SINGLE BROXAP PREMIER CYCLE SECURITY CAGE. NOTE ACTUAL CAGE TO BE IN RAL 9005 BLACK

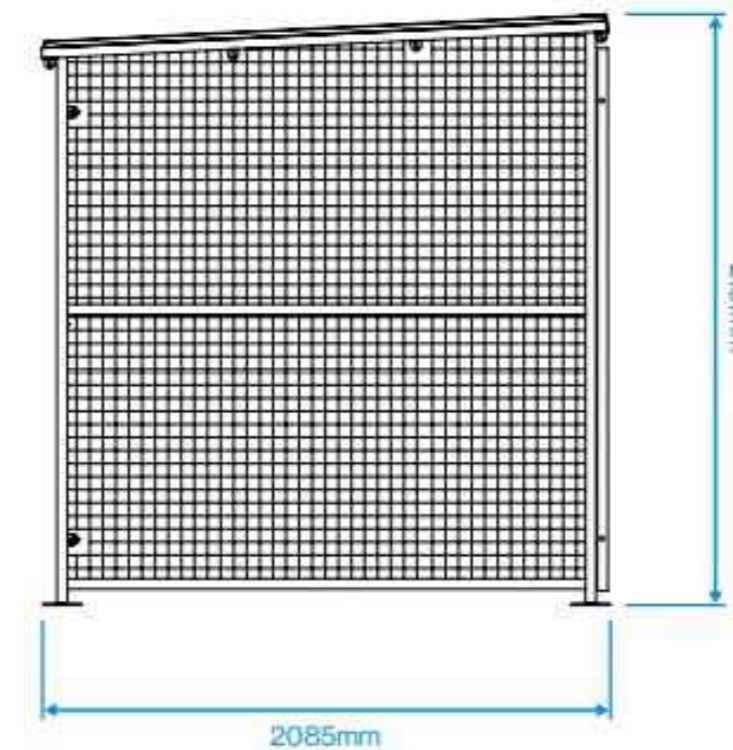

SIDE ELEVATION

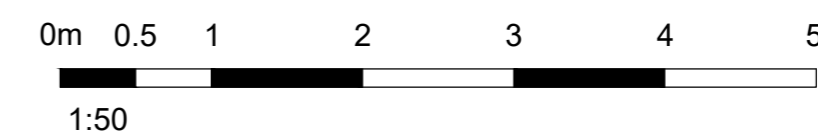

© Whittam Cox Architects - Disclaimer:

This drawing is copyright of WCEC Group Ltd trading as Whittam Cox Architects, and shall not be reproduced nor used for any other purpose without the written permission of the Architects. This drawing must be read in conjunction with all other related drawings and documentation. It is the contractors responsibility to ensure full compliance with the Building Regulations. Do not scale from this drawing, use figured dimensions only. It is the contractors responsibility to check and verify all dimensions on site. Any discrepancies to be reported immediately. IF IN DOUBT ASK. Materials not in conformity with relevant British or European Standards/Codes of practice or materials known to be deleterious to health & safety must not be used or specified on this project.

P02	15.04.26	Updated in line with Transport Officer's comments	AL/CH
P01	10.10.25	Issued for Planning	AL/CH
No	Date	Description	Drawn/Chkd By

CLIENT

**M&S**  
EST. 1884

STORE NAME  
M&S Poole, Redlands  
 COUNTRY  
ENGLAND  
 PROJECT  
M&S Poole, Redlands - New Foodhall

DRAWING TITLE  
Proposed Cycle Parking Details

CONSULTANT  
Whittam Cox Architects  
 DISCIPLINE DESCRIPTION  
Architect

Whittam Cox ARCHITECTS  
 Chesterfield / 01246 260261  
 London / 020 3388 0019  
 Leeds / 0113 468 2450  
 whittamcox.com

SCALE	PAPER SIZE	DATE	DRAWN	CHECKED
1:50 @A2	A2	10.10.25	AL	CH
STORE NUMBER	PROJECT NO.	DISCIPLINE CODE	NUMBER	
7636	WOS001	A	PL208	
CONSULTANT PROJECT NO.		STATUS	REVISION	
250055		PL	P02	