


# ALDER ROAD

© Whittam Cox Architects - Disclaimer  
 This drawing is copyright of WCEC Group Ltd trading as Whittam Cox Architects, and shall not be reproduced nor used for any other purpose without the written permission of the Architects. This drawing must be read in conjunction with all other related drawings and documentation. It is the contractors responsibility to ensure full compliance with the Building Regulations. Do not scale from this drawing, use figured dimensions only. It is the contractors responsibility to check and verify all dimensions on site. Any discrepancies to be reported immediately. IF IN DOUBT ASK.  
 Materials not in conformity with relevant British or European Standards/Codes of practice or materials known to be deleterious to health & safety must not be used or specified on this project.




— Extent of Fence

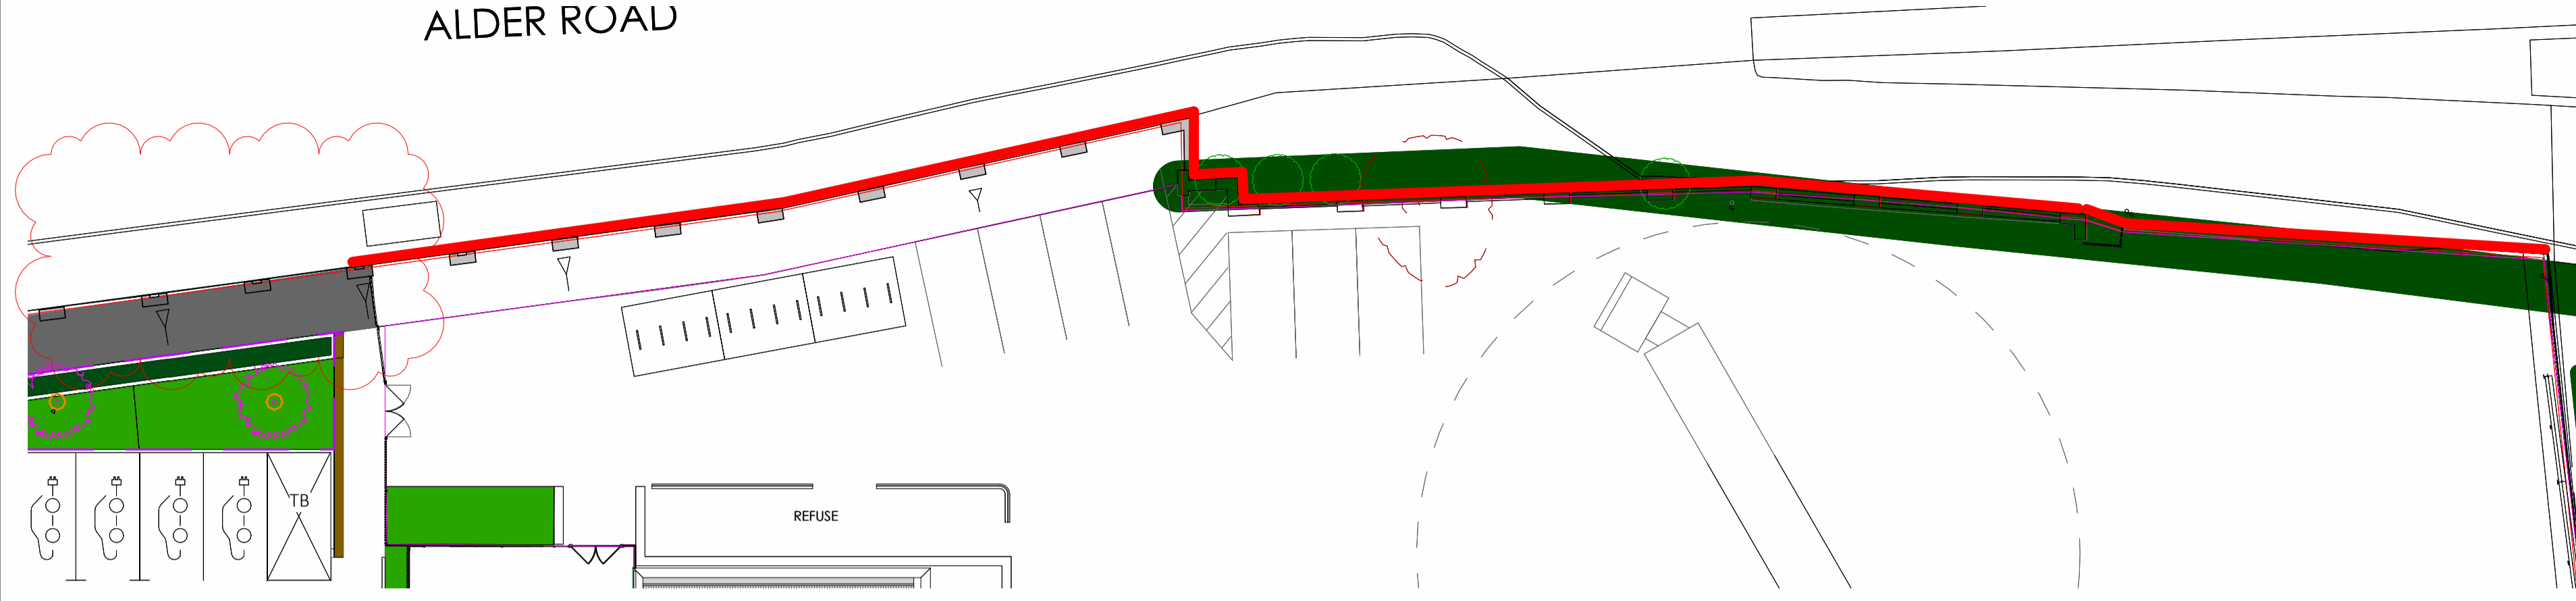


## Fence Location Plan

1 : 200

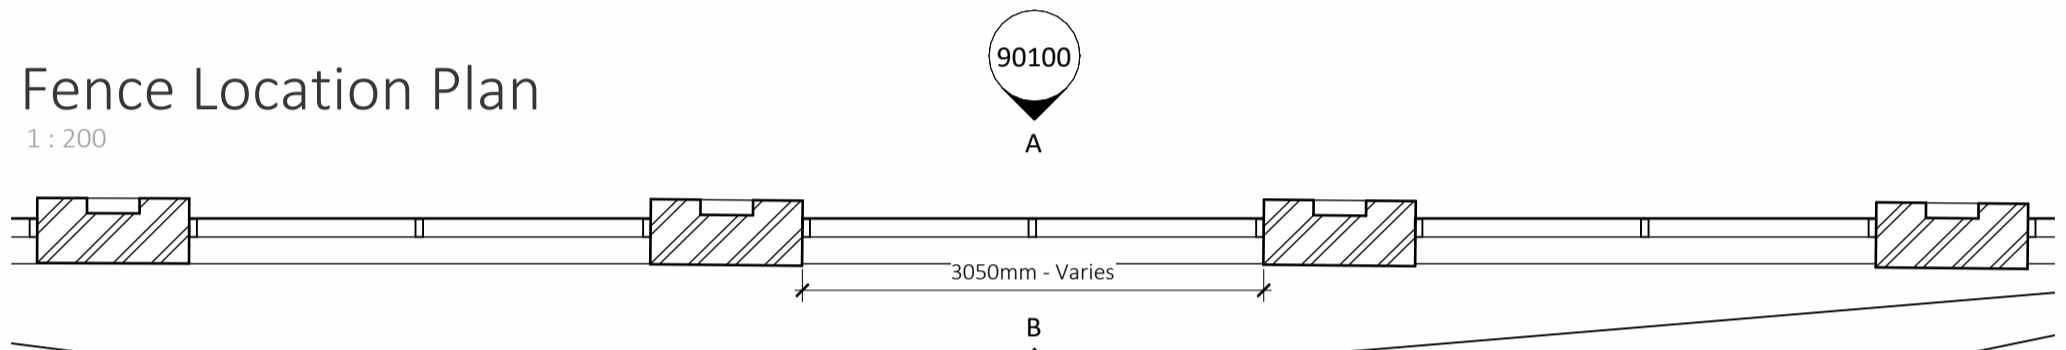


## Typical Fence Bay - Plan

1 : 50

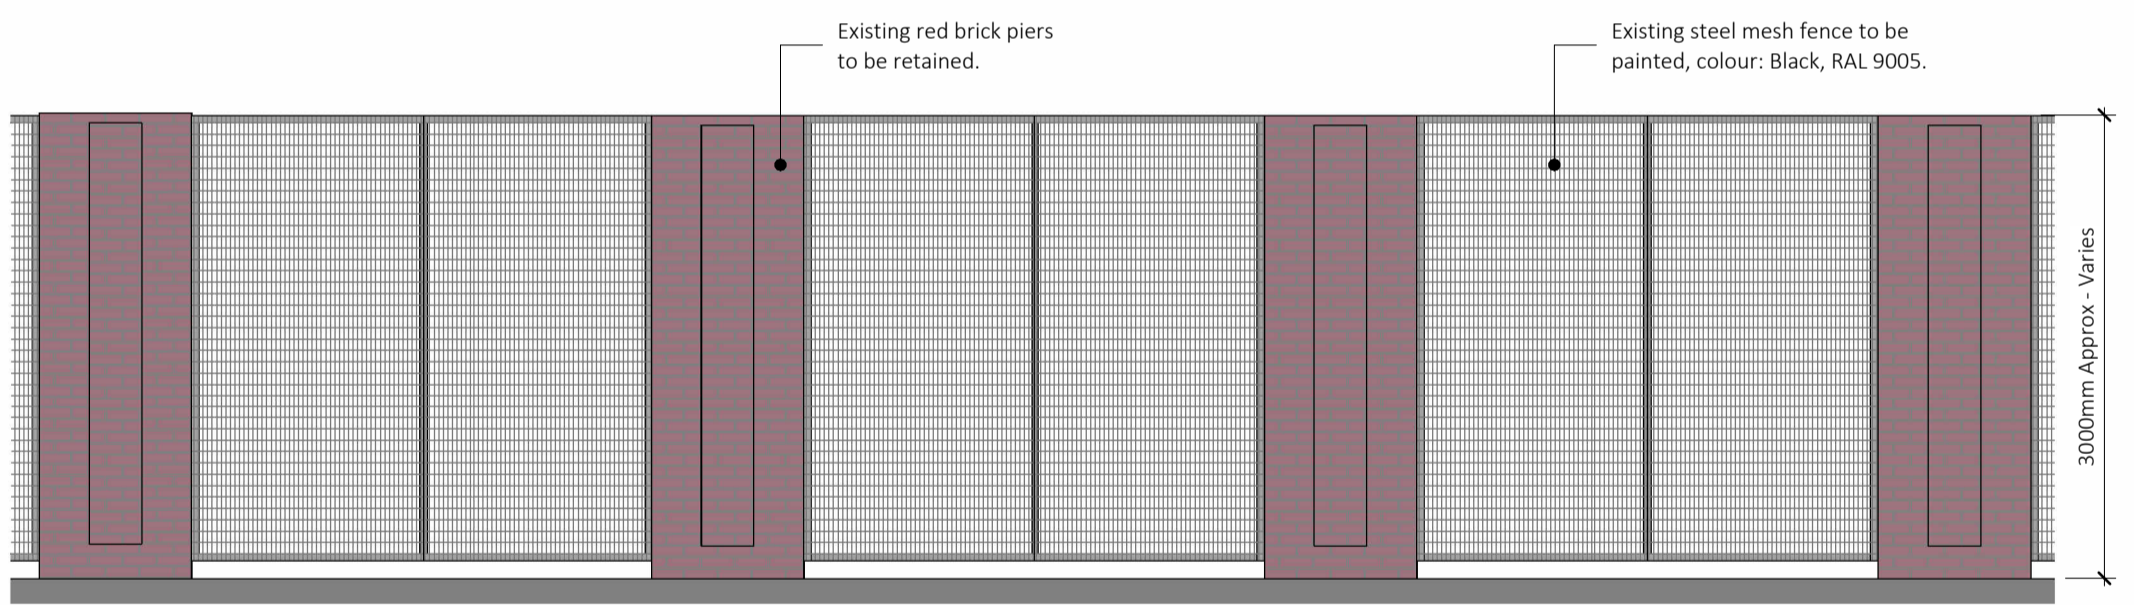


## Typical Proposed Fence Bay - Road Facing Elevation A

1 : 50

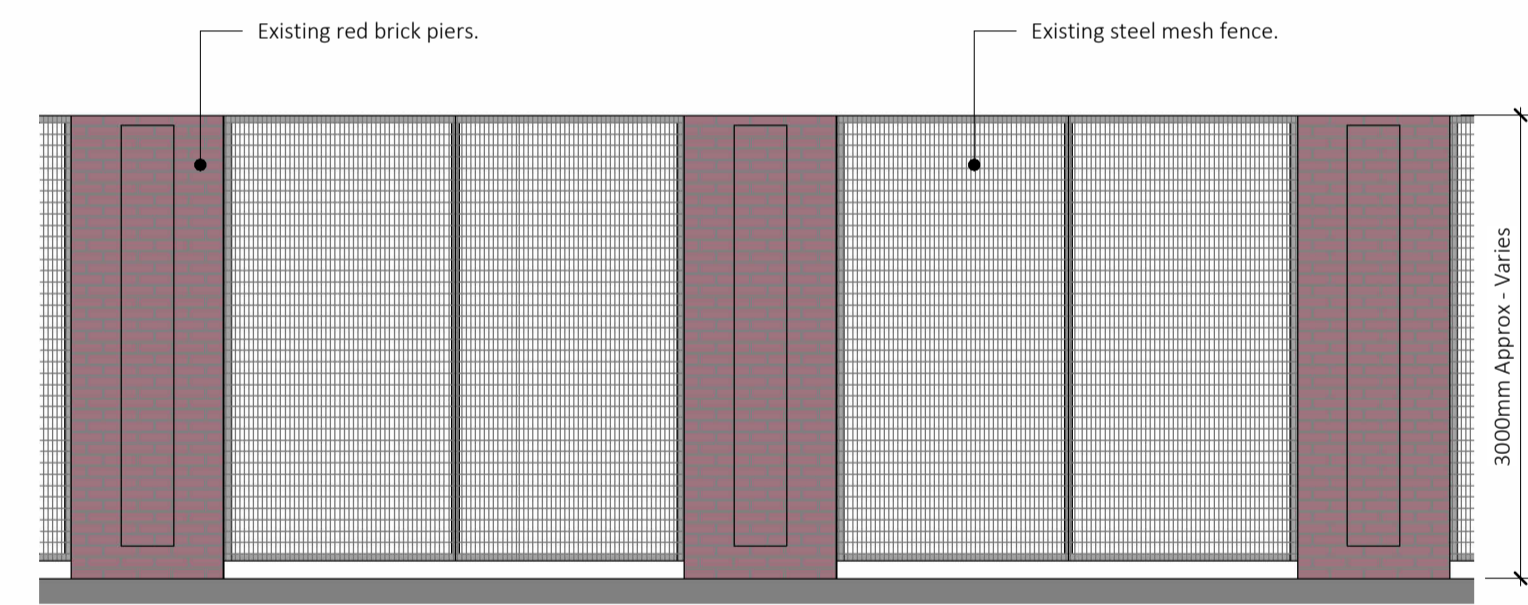

## Typical Existing Fence Bay

1 : 50

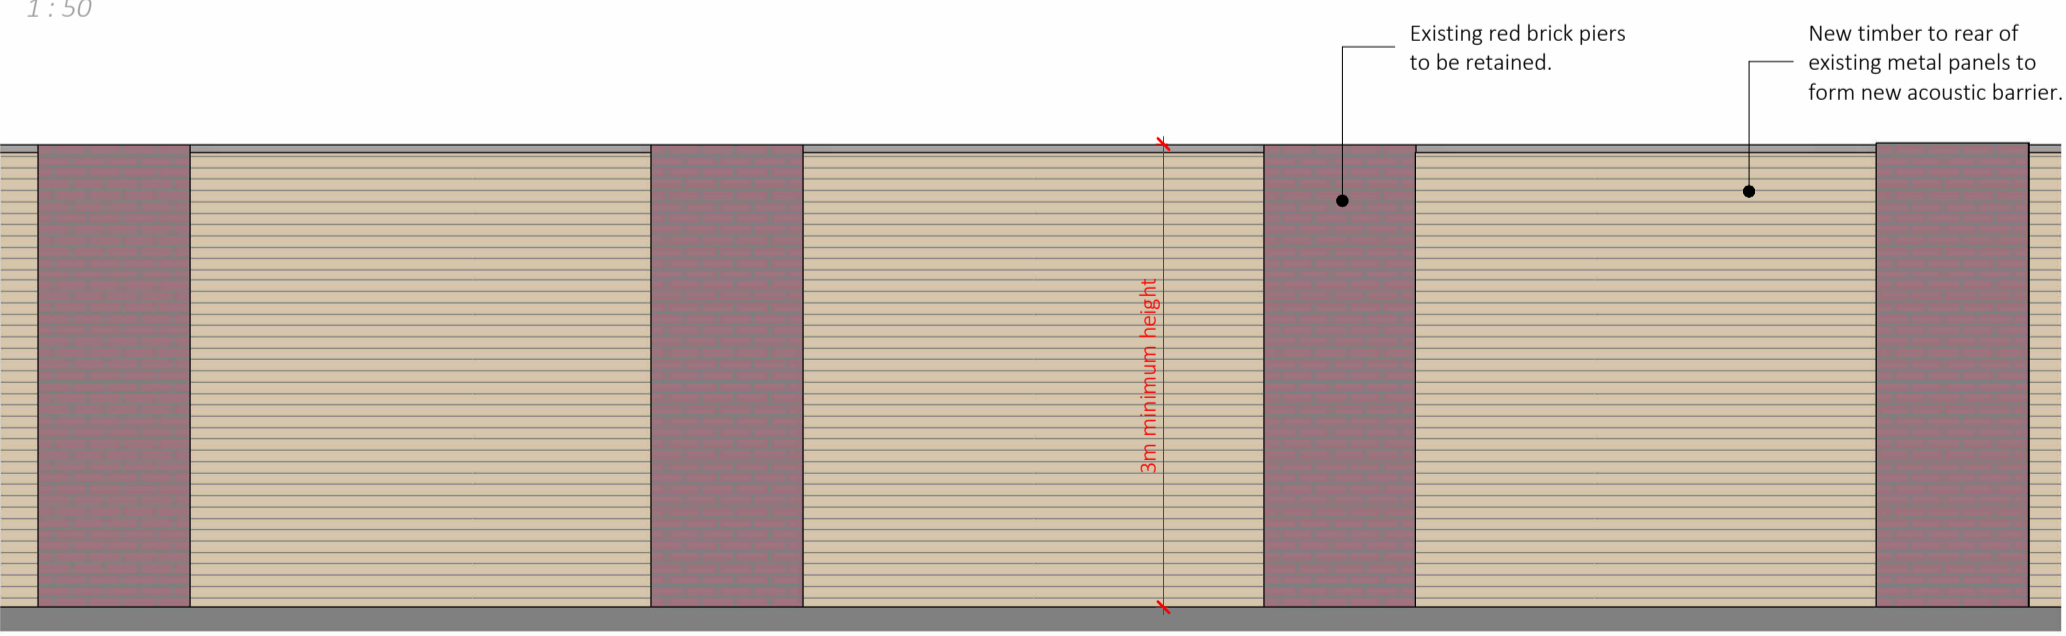

## Typical Proposed Fence Bay - Yard Facing Elevation B

1 : 50

| No  | Date     | Description  | By | Ckd |
|-----|----------|--|----|-----|
| T04 | 09.01.26 | Extent of perimeter acoustic fence reduced   | AL | CH  |
| T03 | 06.01.26 | Extent of acoustic fence extended to northern boundary. Tree on boundary fence to be removed.                              | AL | CH  |
| T02 | 18.12.25 | Acoustic fencing extended 3 bays further south. PORKKA unit relocated to former refuse store area. Tree T1 to be retained. | AL | CH  |
| T01 | 10.10.25 | Issued for Tender  | AL | CH  |

CLIENT  
**M&S**  
 EST. 1884

STORE NAME  
 M&S Poole, Redlands  
 COUNTRY  
 ENGLAND

PROJECT  
 M&S Poole, Redlands - New Foodhall

DRAWING TITLE  
 Proposed Works To Service Yard Fence

CONSULTANT  
 Whittam Cox Architects  
 DISCIPLINE DESCRIPTION  
 Architect

**Whittam Cox** ARCHITECTS  
 Chesterfield / 01246 260 261  
 London / 02033 880 019  
 Leeds / 0113 468 2450  
 whittamcox.com

| SCALE                  | PAPER SIZE  | DATE            | DRAWN  | CHECKED |
|------------------------|-------------|-----------------|--------|---------|
| As indicated           | A2          | July 25         | GN     | CH      |
| STORE NUMBER           | PROJECT NO. | DISCIPLINE CODE | NUMBER |         |
| 7636                   | WOS001      | A               | 90100  |         |
| CONSULTANT PROJECT NO. | STATUS      | REVISION        |        |         |
| 250055                 | T           | T04             |        |         |