


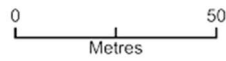


41 Shillito Road

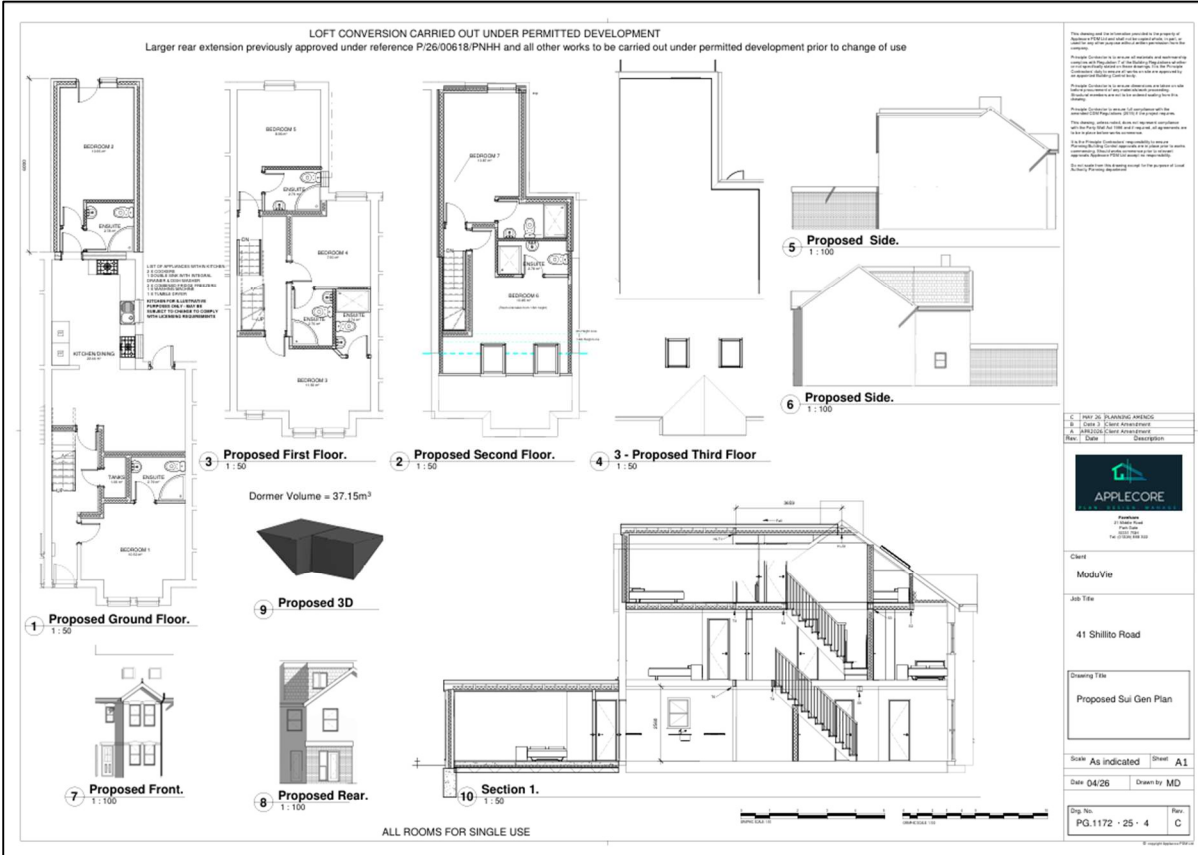

Plan Produced for: **Applecore PDM**
Date Produced: 17 Apr 2026
Plan Reference Number: TQRQM26107160140299
Scale: 1:1250 @ A4

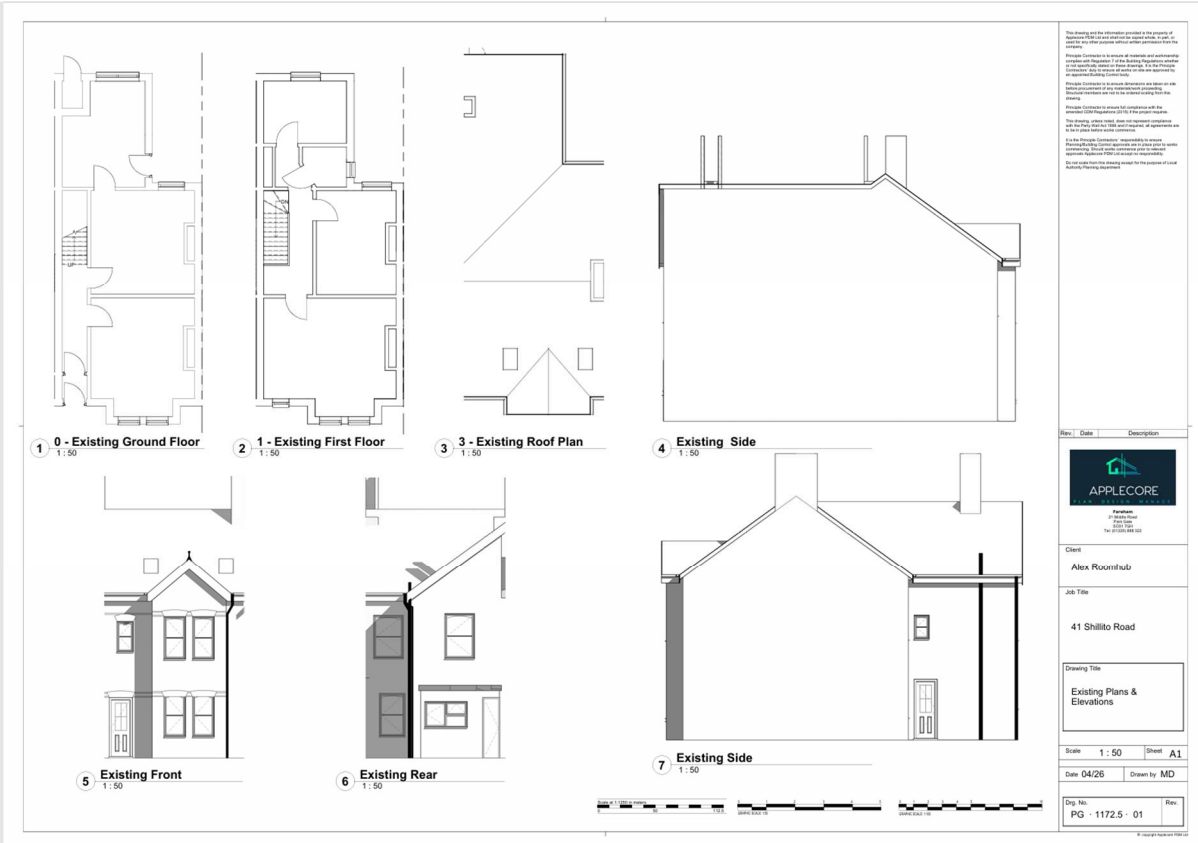

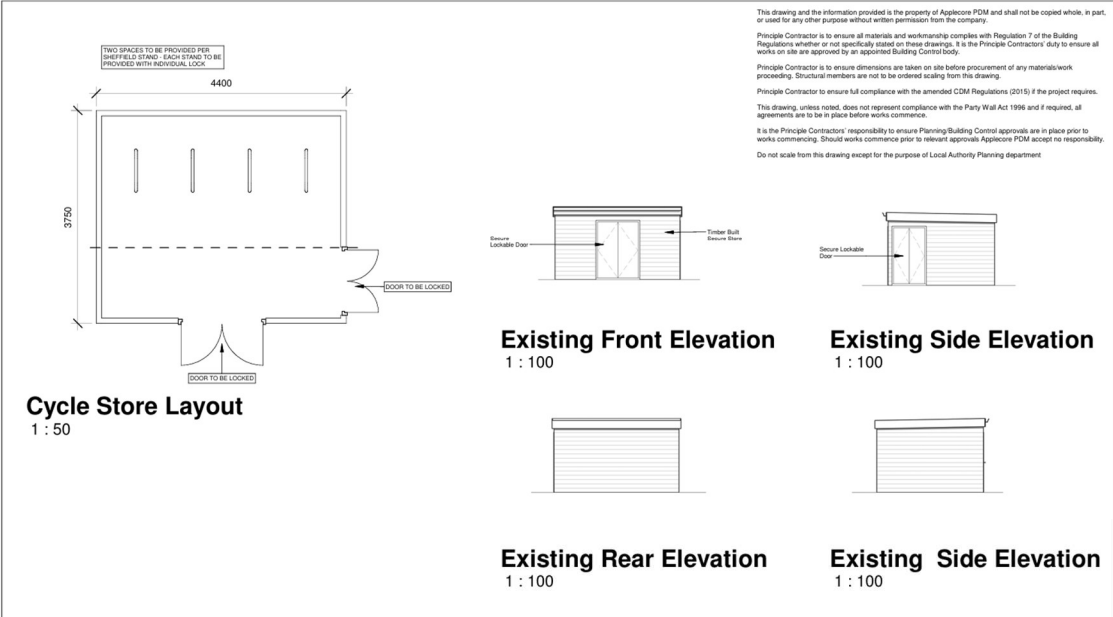

This drawing and the information provided is the property of Applecore PDM and shall not be copied whole, in part, or used for any other purpose without written permission from the company.

Principle Contractor is to ensure all materials and workmanship complies with Regulation 7 of the Building Regulations whether or not specifically stated on these drawings. It is the Principle Contractors' duty to ensure all works on site are approved by an appointed Building Control body.

Principle Contractor is to ensure dimensions are taken on site before procurement of any materials/work proceeding. Structural members are not to be ordered scaling from this drawing.

Principle Contractor to ensure full compliance with the amended CDM Regulations (2015) if the project requires.

This drawing, unless noted, does not represent compliance with the Party Wall Act 1996 and if required, all agreements are to be in place before works commence.

It is the Principle Contractors' responsibility to ensure Planning/Building Control approvals are in place prior to works commencing. Should works commence prior to relevant approvals Applecore PDM accept no responsibility. Do not scale from this drawing except for the purpose of Local Authority Planning department.

Rev.	Date	Description

APPLECORE
PLAN · DESIGN · MANAGE


Fareham
21 Middle Road
Park Gate
SO31 7GH
Tel: (01329) 888 322

Client	
Job Title	

Drawing Title	
Cycle Store - Sheffield Cycle Stand	

Scale	As indicated	Sheet	A3
Date		Drawn by	
Drg. No.	0 · 0 · 01	Rev.	

41 Shillito Road

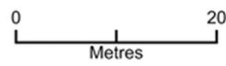

Plan Produced for: Applecore PDM
Date Produced: 17 Apr 2026
Plan Reference Number: TORQM26043135258552
Scale: 1:500 @ A4