



Key:  
 Existing  
 Proposed  
 Demolished

Approved application  
 8/24/0318/HOU


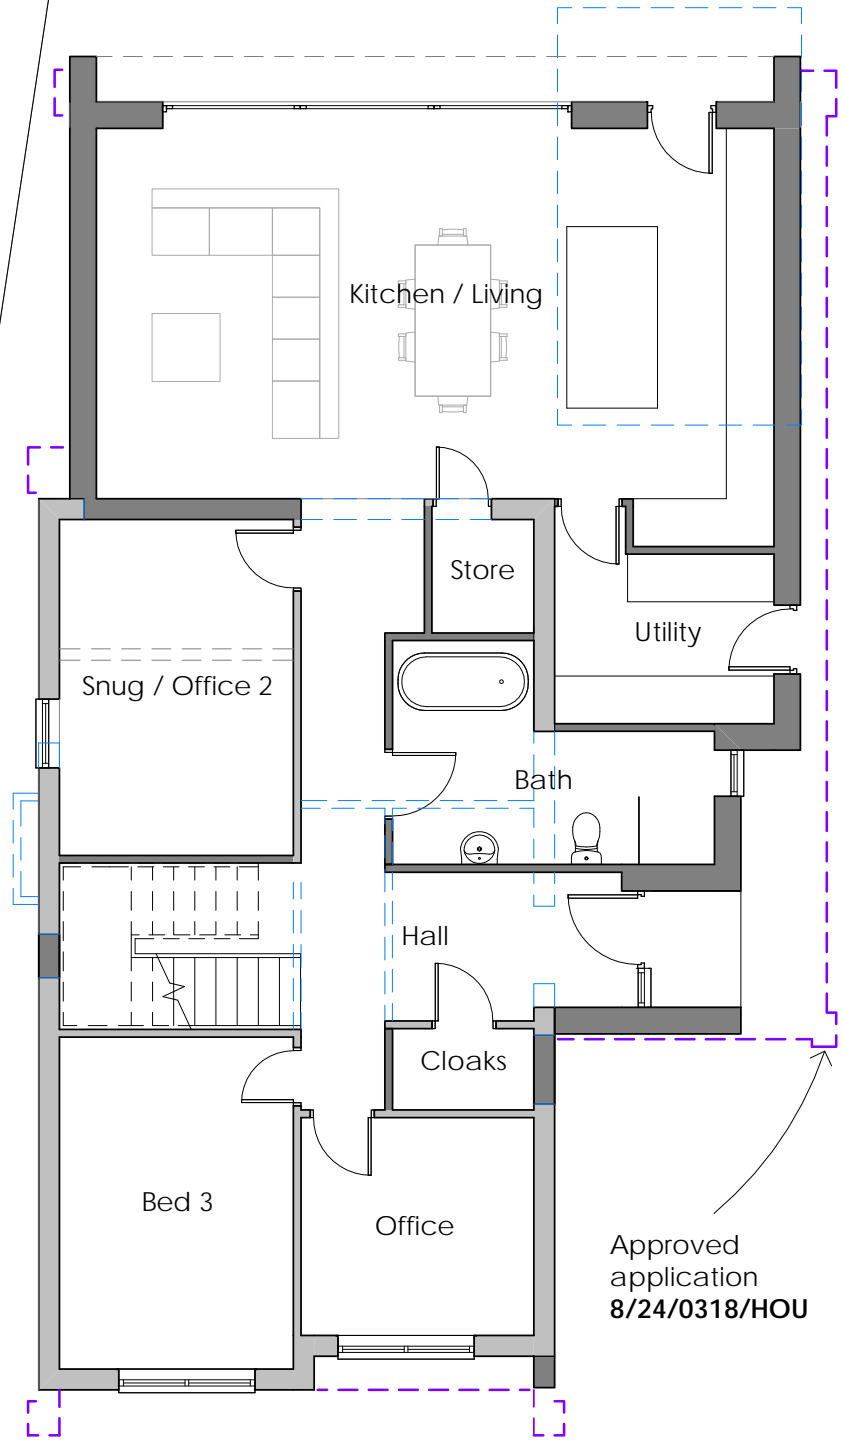


Ground Floor

Approved application  
 8/24/0318/HOU

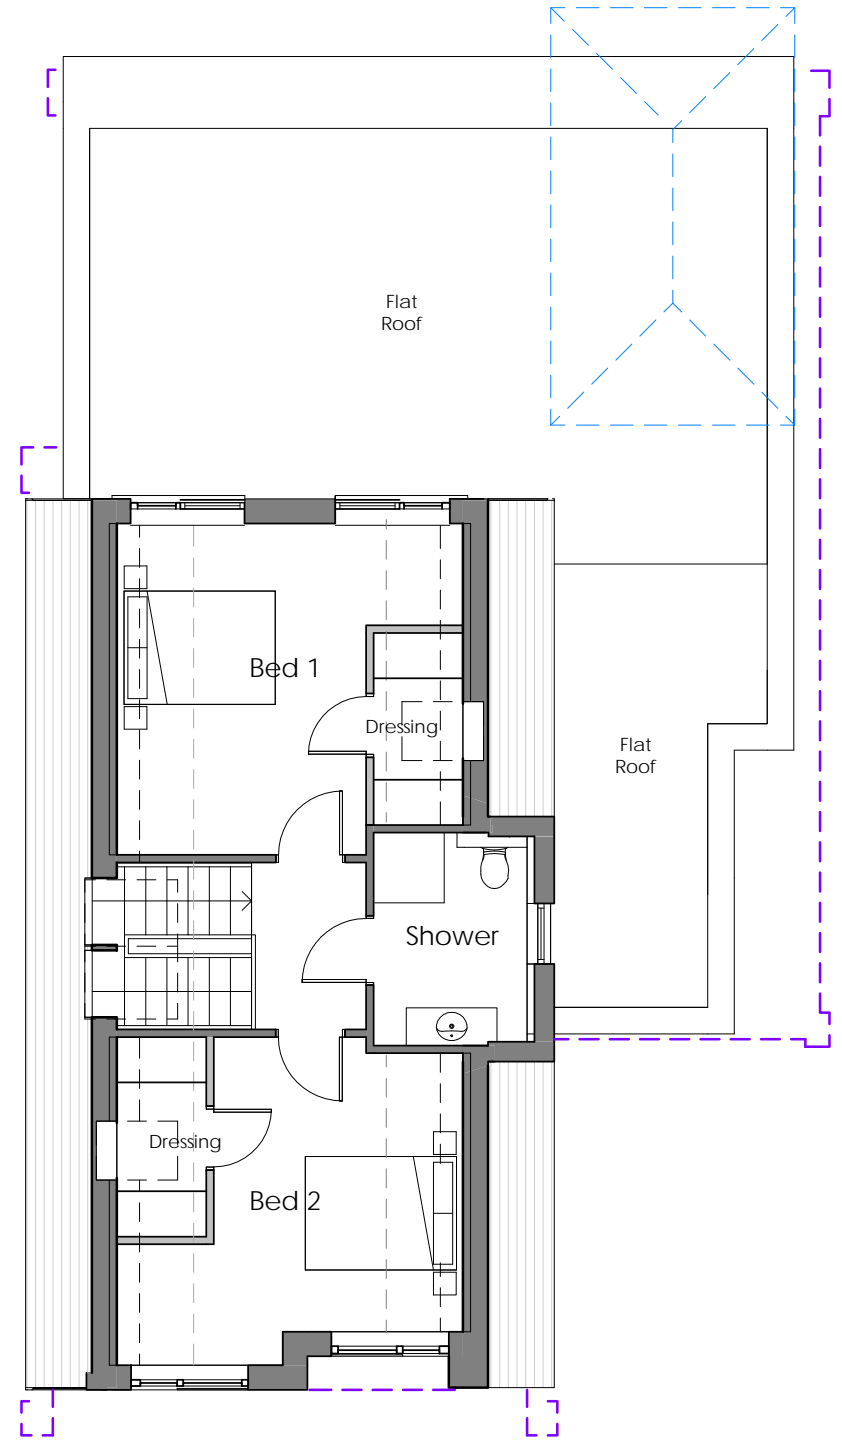

First Floor

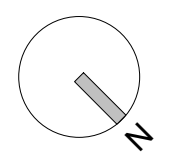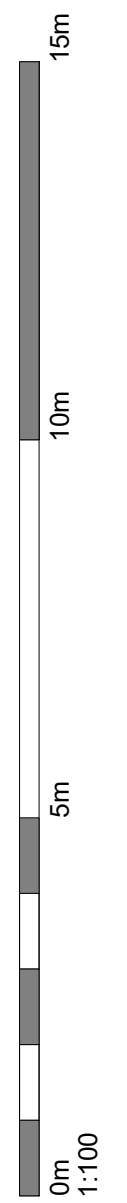

Jeremy Harvey Isaacs Architect

www.jeremyisaacs.co.uk  
 Use figured dimensions only

mail@jeremyisaacs.co.uk  
 This drawing is copyright ©

Rev	Description	Date
B	Revised scheme	03 03 26
A	Revised	20 04 24

Mr & Mrs Lydka  
 44 Minterne Road  
 Christchurch, BH23 3LE

Proposed Plans

PL JL S3 V5 2024 B

Project number 207  
 Date 03/03/2026

Scale: 1 : 100 @ A3