

DESIGN PROPOSALS FOR : **5 SEAFIELD ROAD.**

FOR : **PRESTIGE ORGANISATION**

APPLICATION ADDRESS:

**5 SEAFIELD ROAD,
SOUTHBOURNE,
BOURNEMOUTH,
DORSET.
BH6 3JE**


ISSUE DATE: **22/06/2026**




**TONY
HOLT
DESIGN.**

DOCUMENTS ENCLOSED



DOCUMENT:	REF.
BLOCK & LOCATION PLAN	001
PROPOSED SITE PLAN	002
PROPOSED FLOOR PLANS	003
PROPOSED ELEVATIONS	004
PROPOSED STREET SCENES	005
EXISTING GARAGE PLANS	006
EXISTING FLOOR PLANS	007
EXISTING ELEVATIONS	008

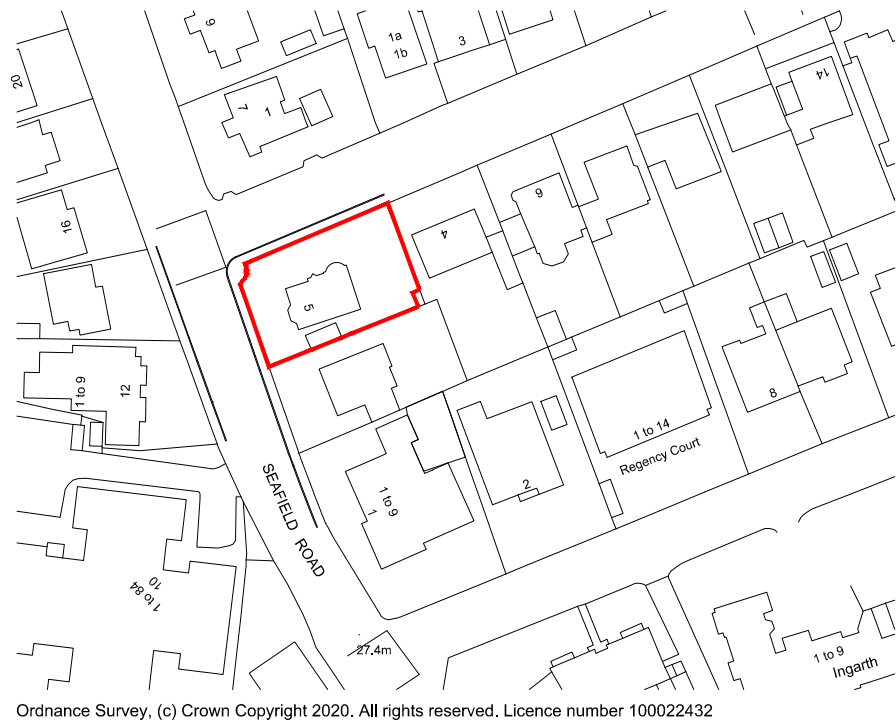


Location Plan

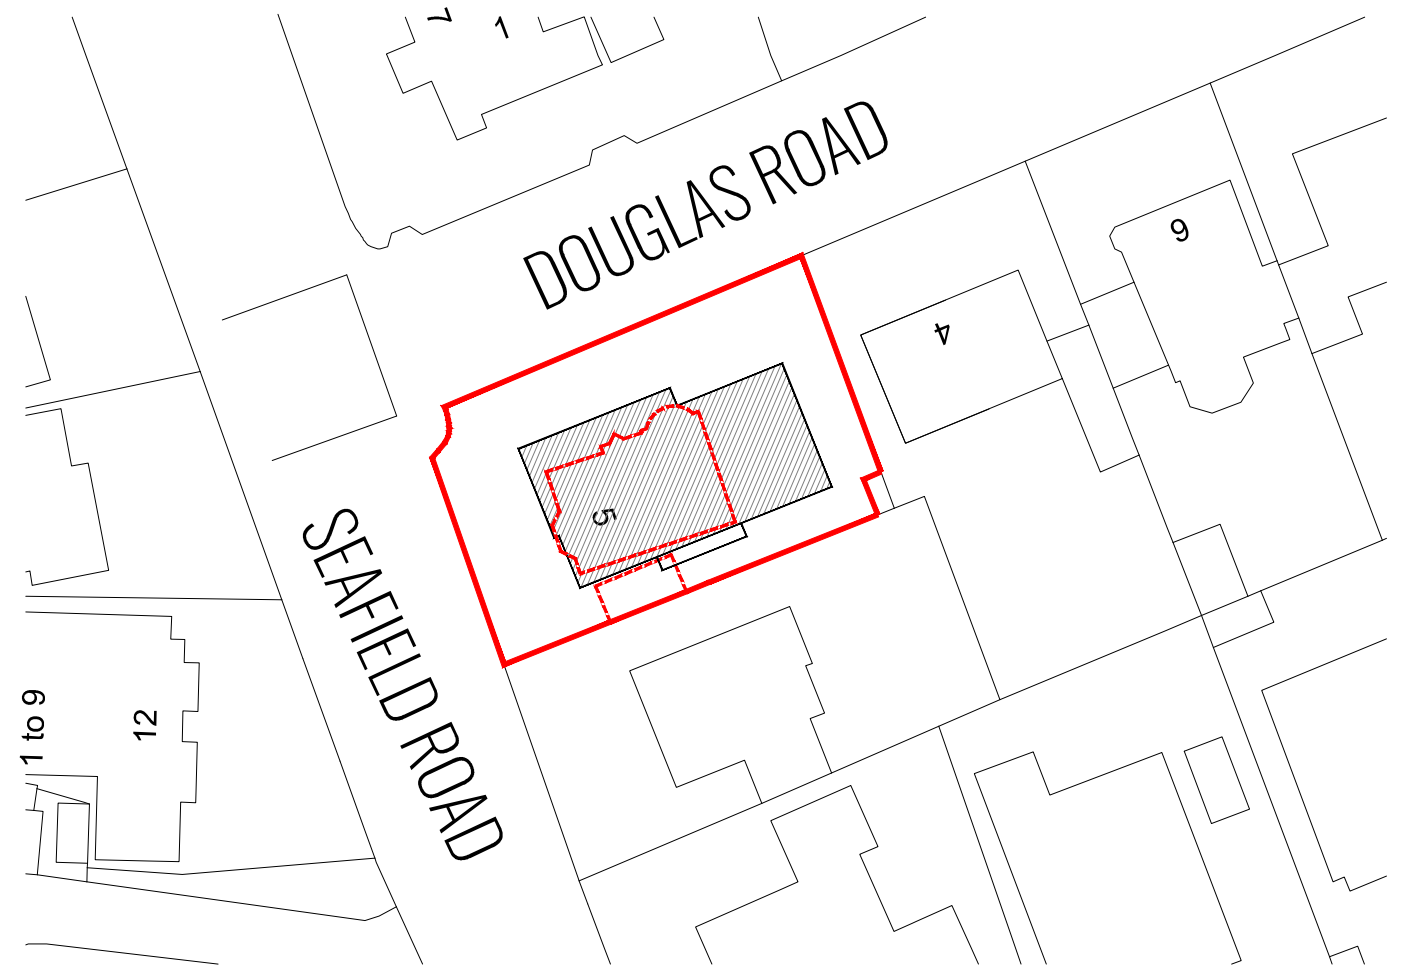


Block Plan

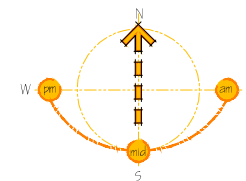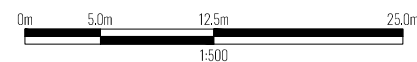


KEY:

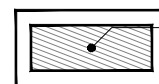

PROPOSED TWO/THREE STOREY

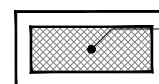


PROPOSED SINGLE STOREY

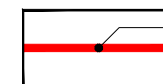


Outline of application site.



--- APPROX 2.1m HEAD HEIGHT
 --- APPROX 1.8m HEAD HEIGHT
 --- APPROX 1.5m HEAD HEIGHT

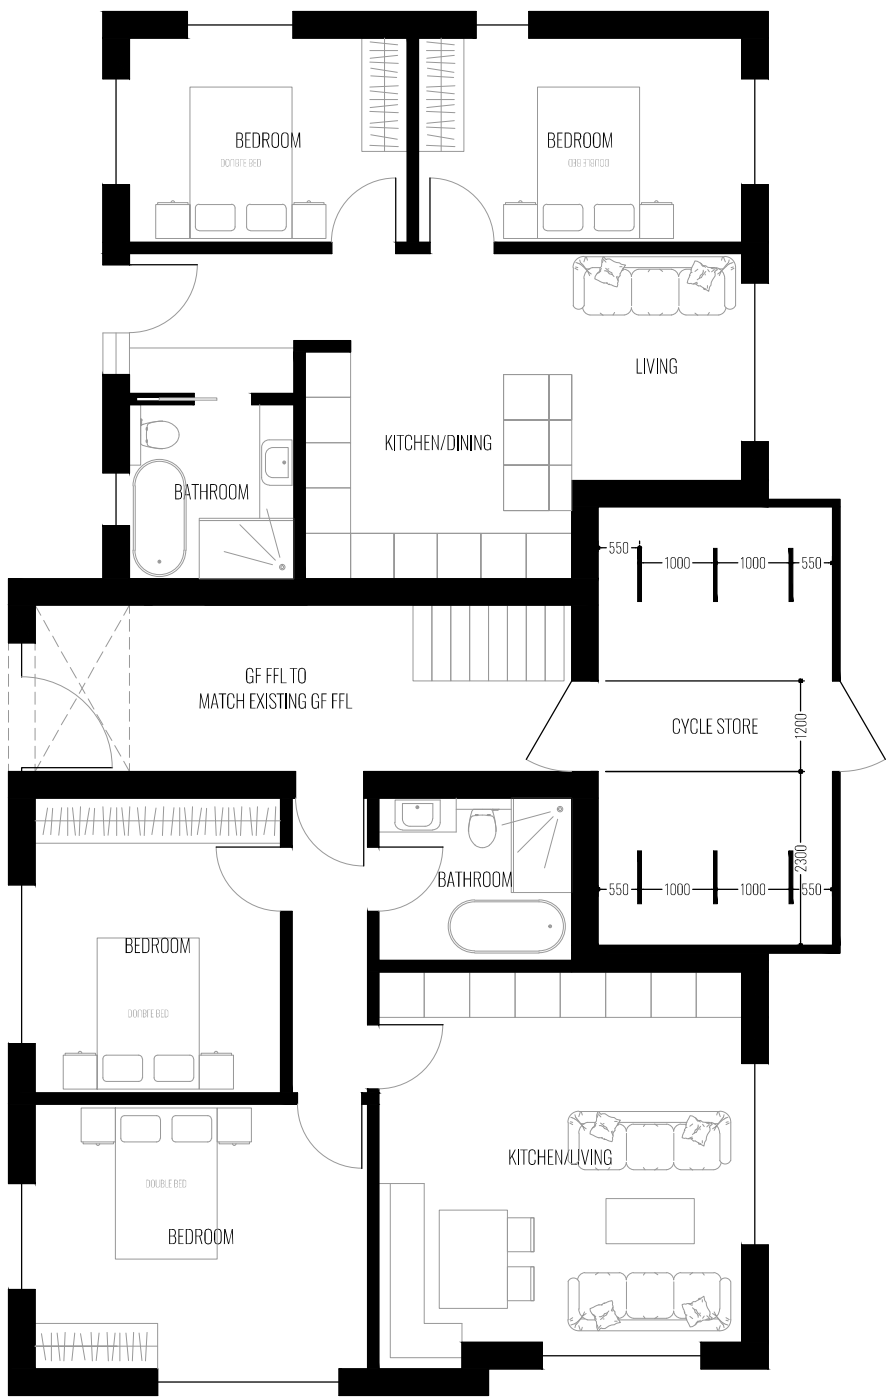

Ground Floor Plan | Proposed

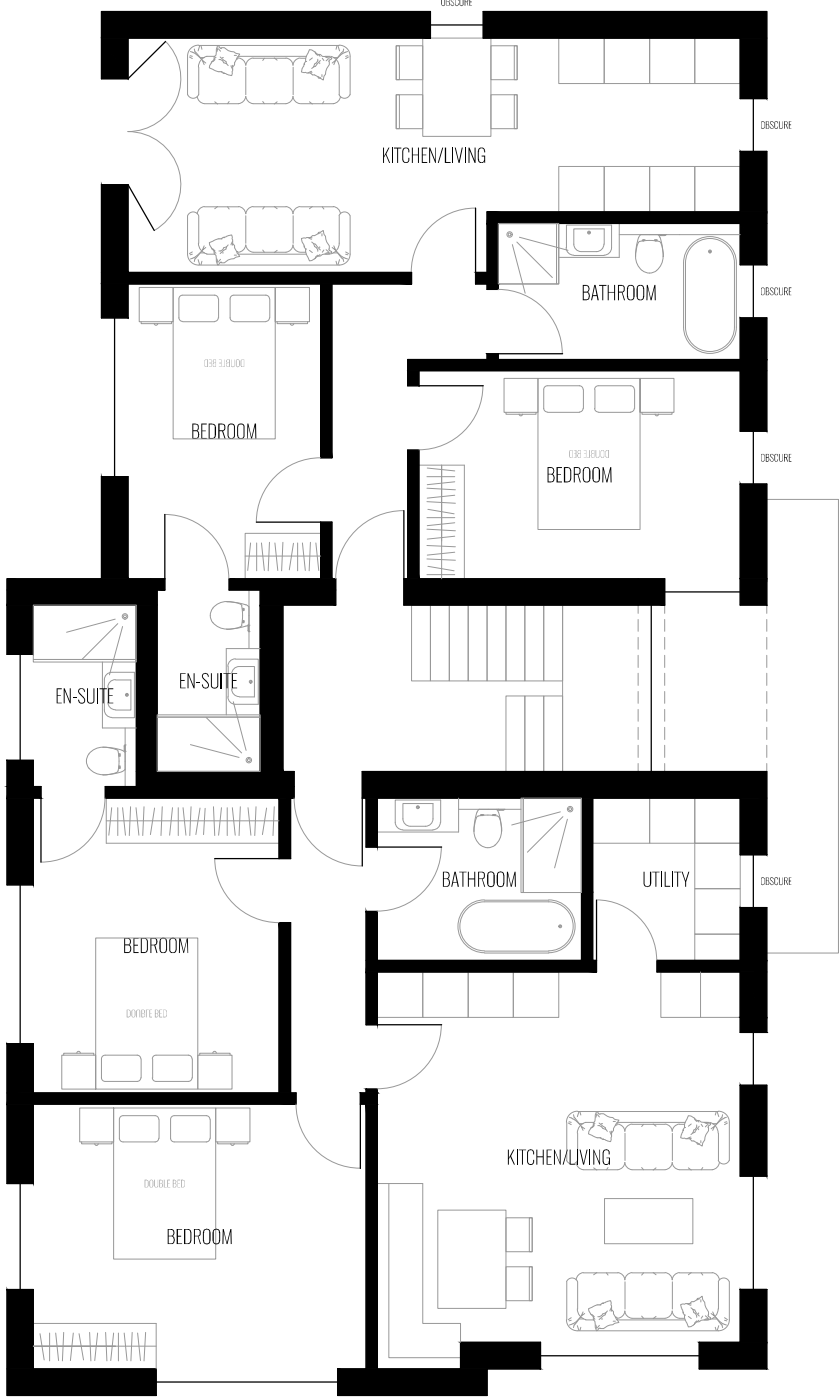

First Floor Plan | Proposed

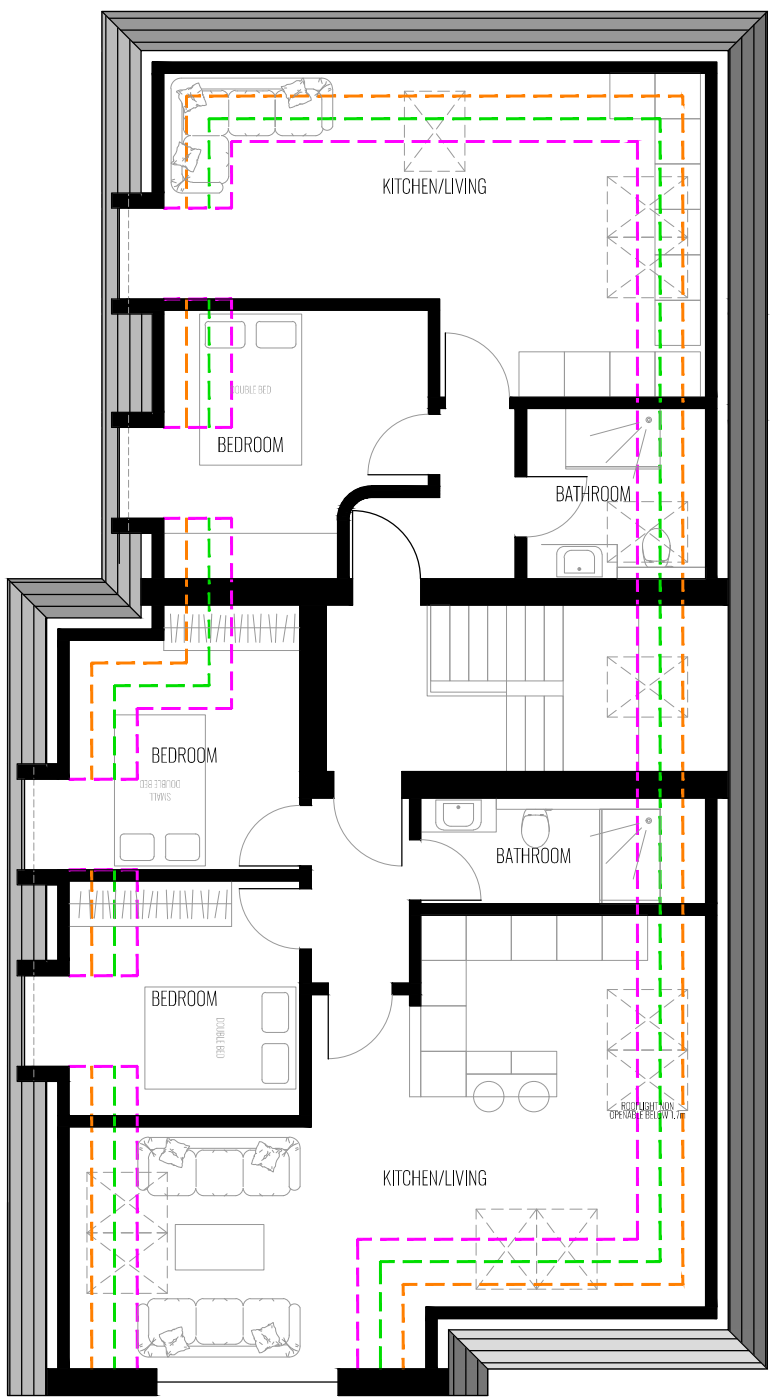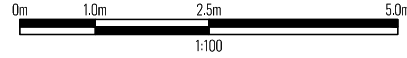

Loft Floor Plan | Proposed





North Elevation | Proposed

0m 1.0m 2.5m 5.0m



West Elevation | Proposed

0m 1.0m 2.5m 5.0m




South Elevation | Proposed

0m 1.0m 2.5m 5.0m





East Elevation | Proposed


0m 1.0m 2.5m 5.0m

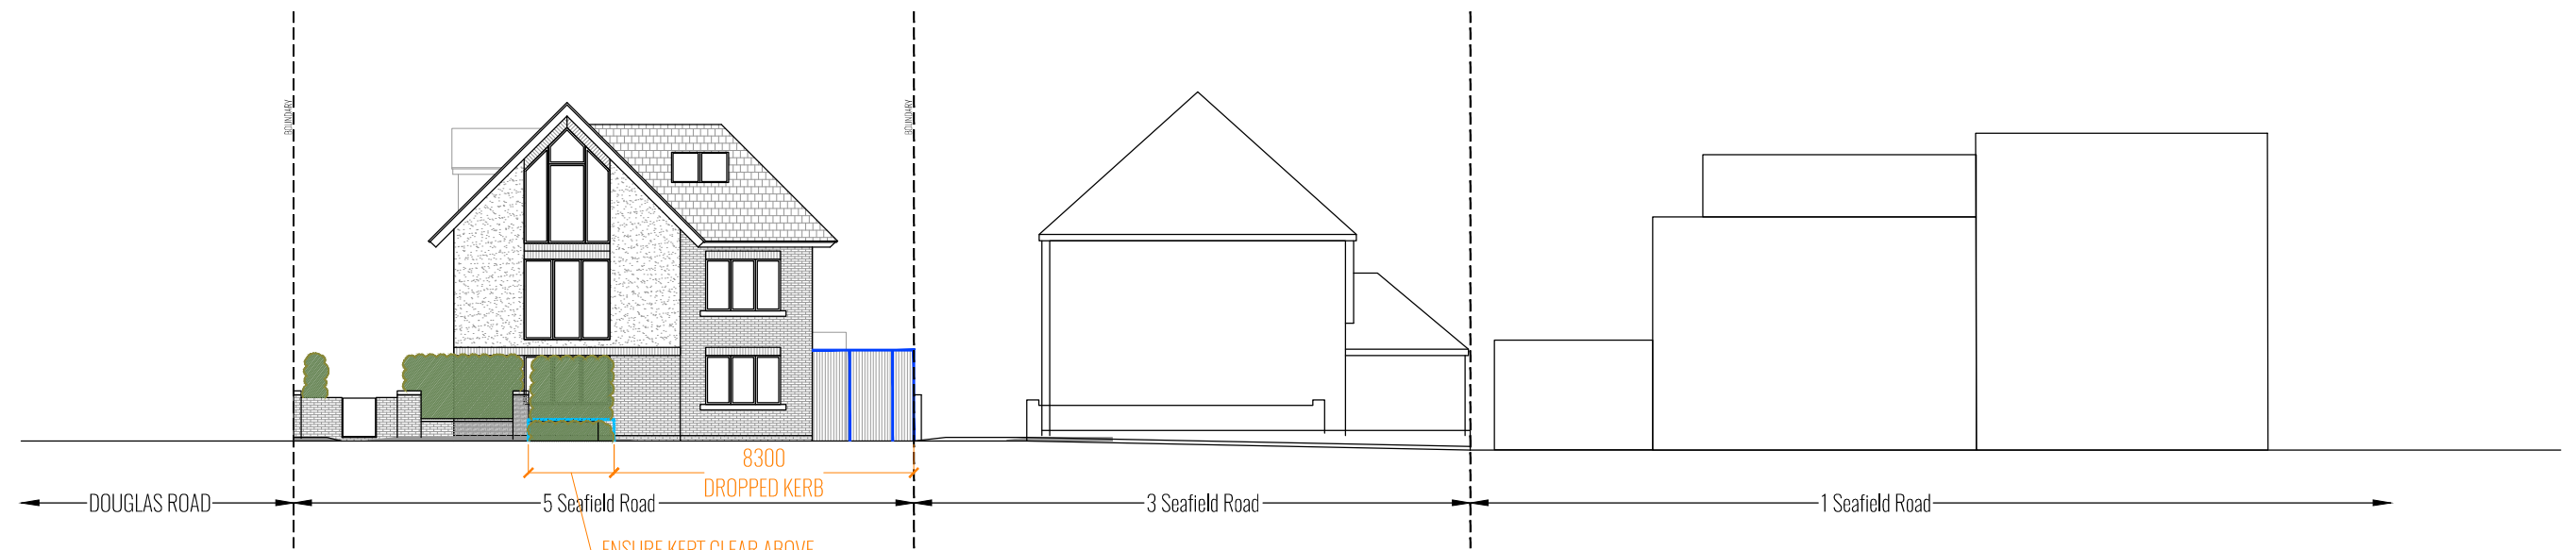



Seafield Road Street Scene | Proposed

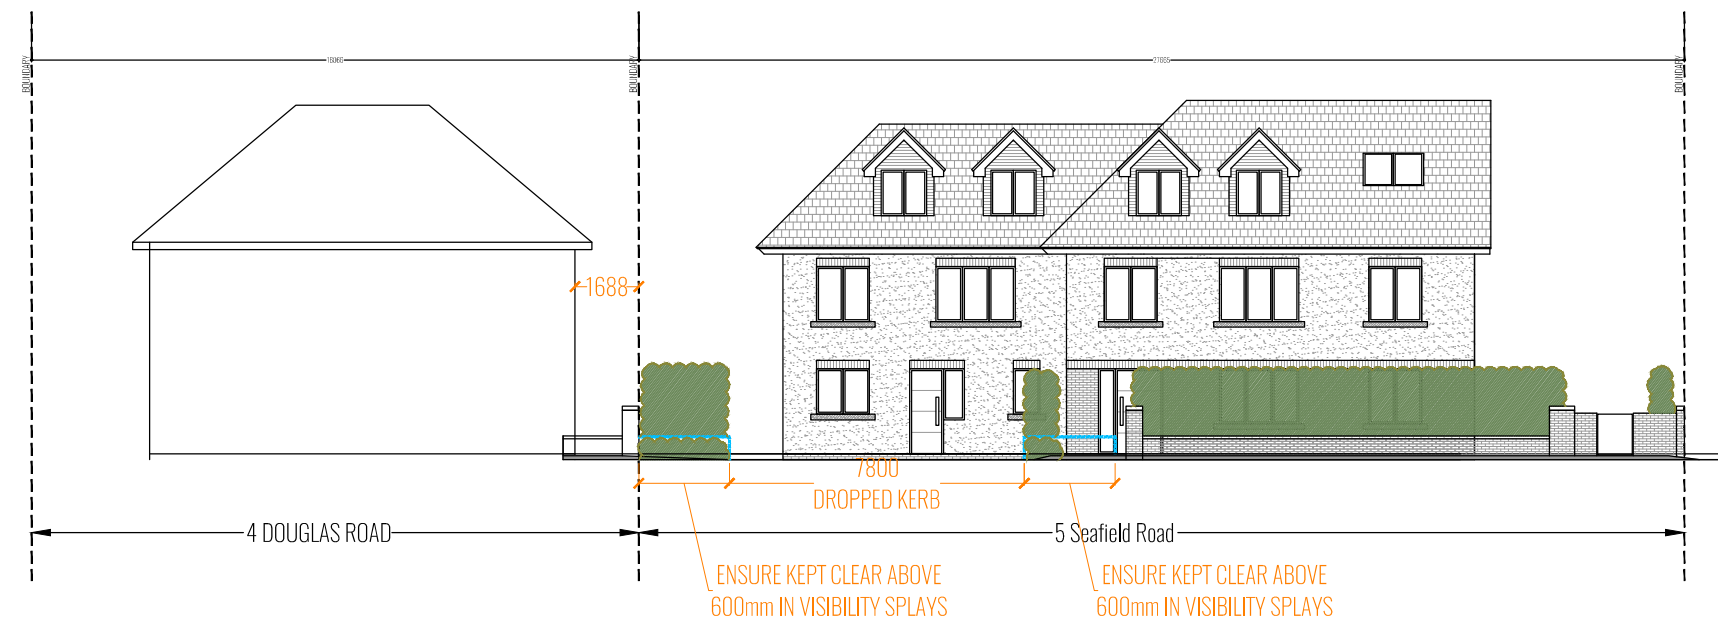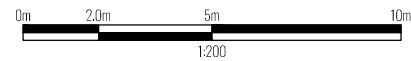


Douglas Road Street Scene | Proposed

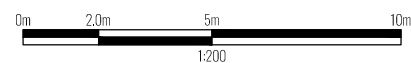


Garage Plans | Existing

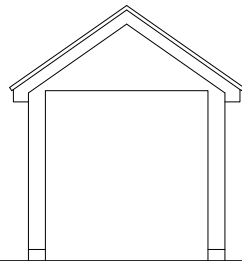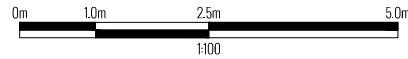


West Elevation

 


South Elevation

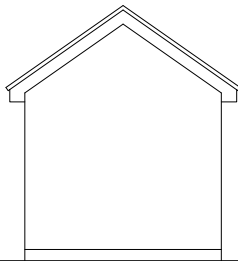


East Elevation

 


North Elevation

 

Garage Floor Plan

 


Garage Roof Plan

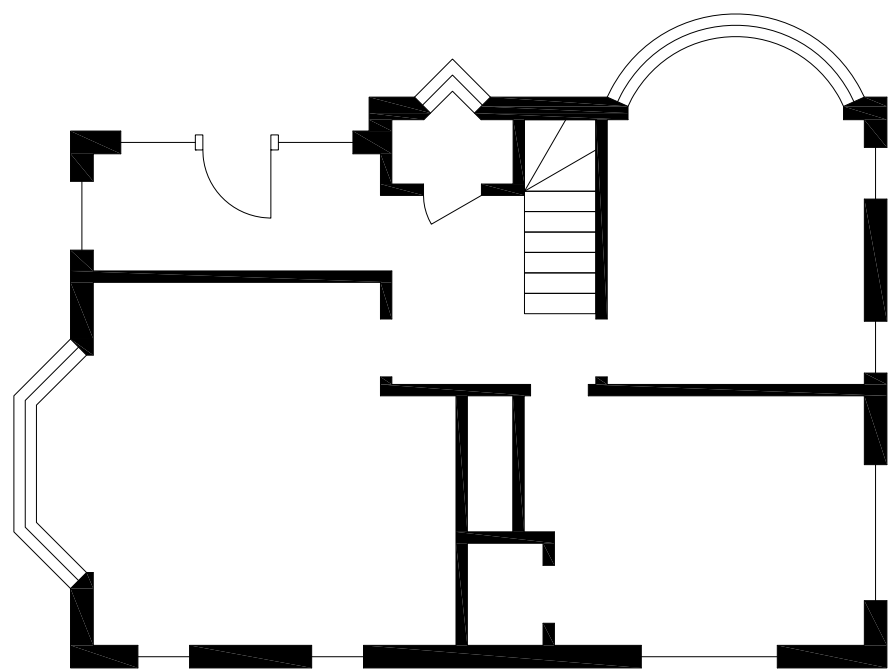


Ground Floor Plan | Existing

0m 1.0m 2.5m 5.0m
1:100

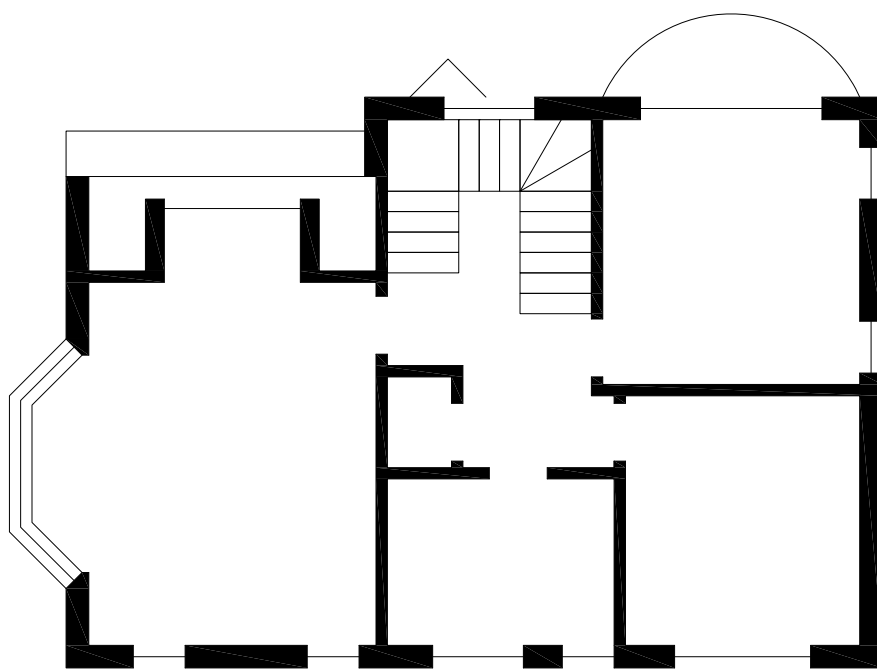

First Floor Plan | Existing

0m 1.0m 2.5m 5.0m
1:100


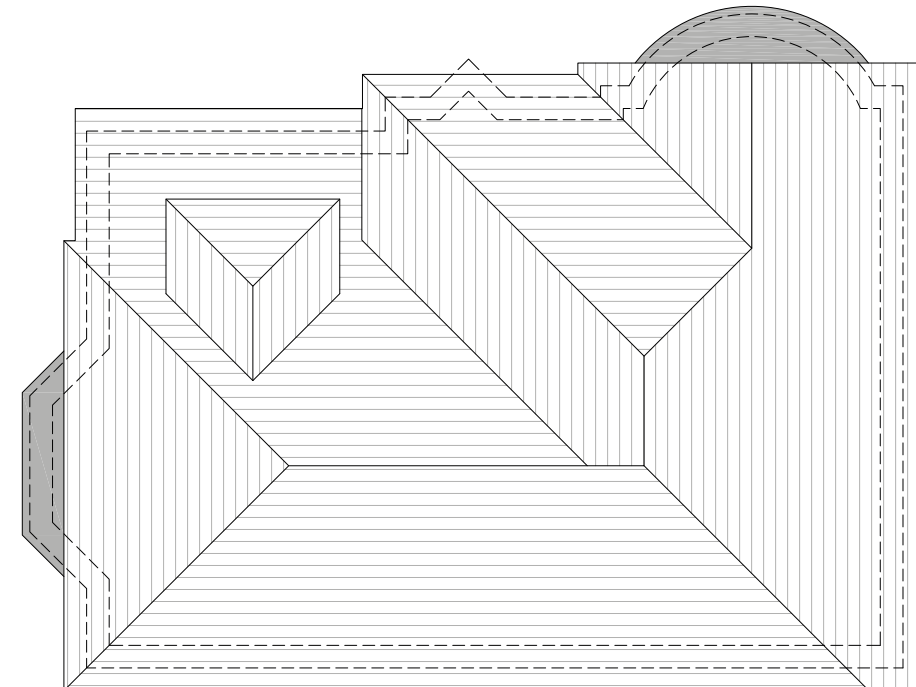


Roof Plan | Existing


0m 1.0m 2.5m 5.0m
1:100





North Elevation | Existing

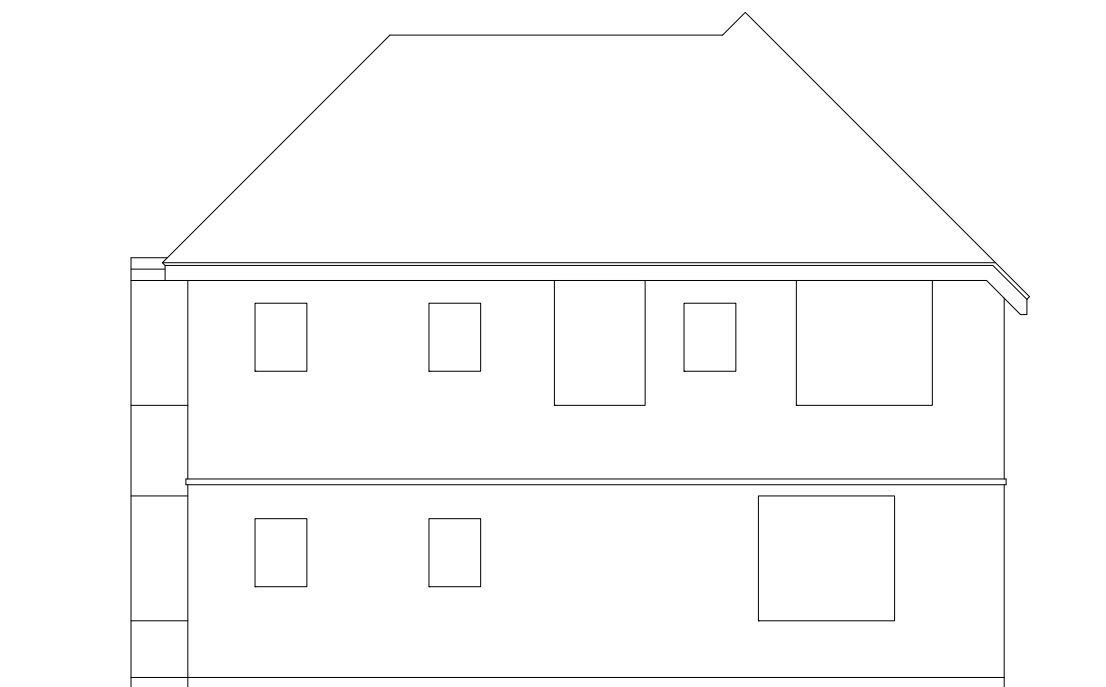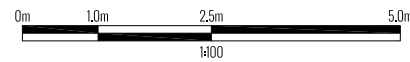

South Elevation | Existing

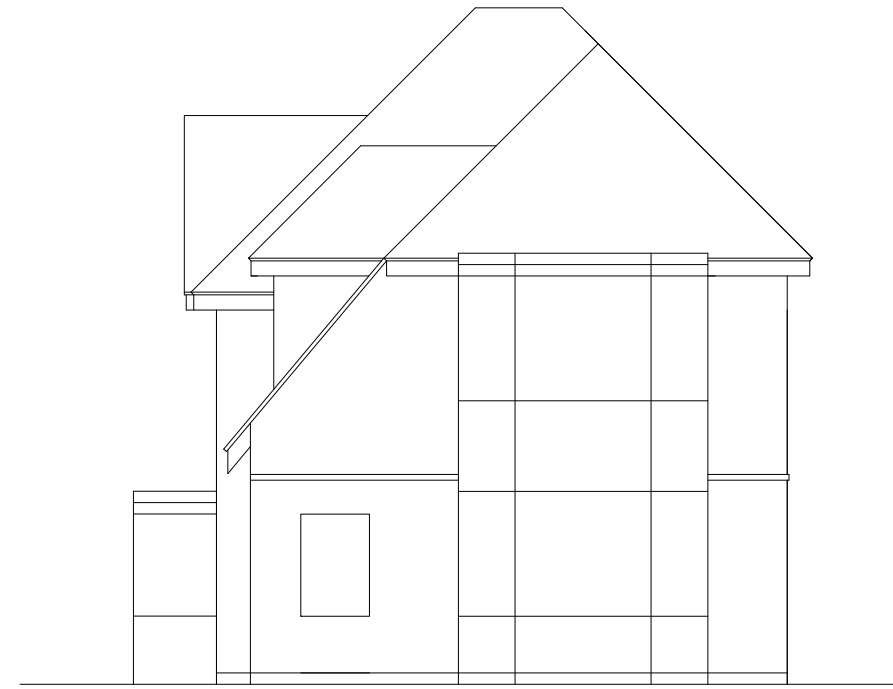

West Elevation | Existing

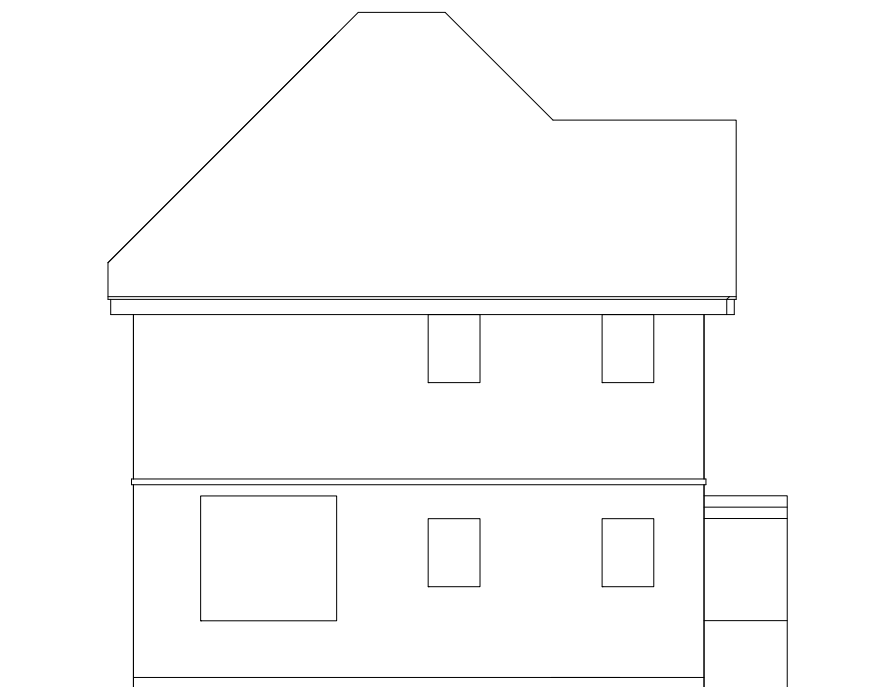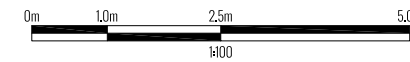

East Elevation | Existing



