

notes

[illegible]

PLANNING APPLICATION SITE BOUNDARY

SITE OWNERSHIP BOUNDARY

All trees and soft landscaping are shown indicatively for reference purposes only


Internal layouts and uses shown for illustrative purposes only

External terrace layout shown for illustrative purposes only.

Rooftop Plant and PVs shown for illustrative purposes; final layouts and details to be determined prior to commencement

DRAWING TO BE PRINTED IN COLOUR

P00	PL	14/11/25	ISSUED FOR PLANNING
Rev	Status	Date	Description

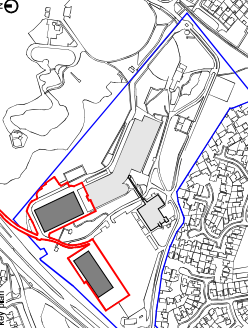

ALLEYRD HALL MONAGHAN MORRIS

ARCHITECTS Ltd
MORELANDS, 5-23 OLD STREET LONDON EC1V 9HL
TEL 020 7251 5261 FAX 020 7251 5123 WEB WWW.AHMM.CO.UK


client

project name
Proposed Office Building, Chaseside Campus, Bournemouth

drawing title
Proposed Plan
1.0001.04

drawn	checked	scale	status	revision
CR	PJ	1:200@A1	Planning	P00

TOTAL	1	M	NQ	TO
-------	---	---	----	----

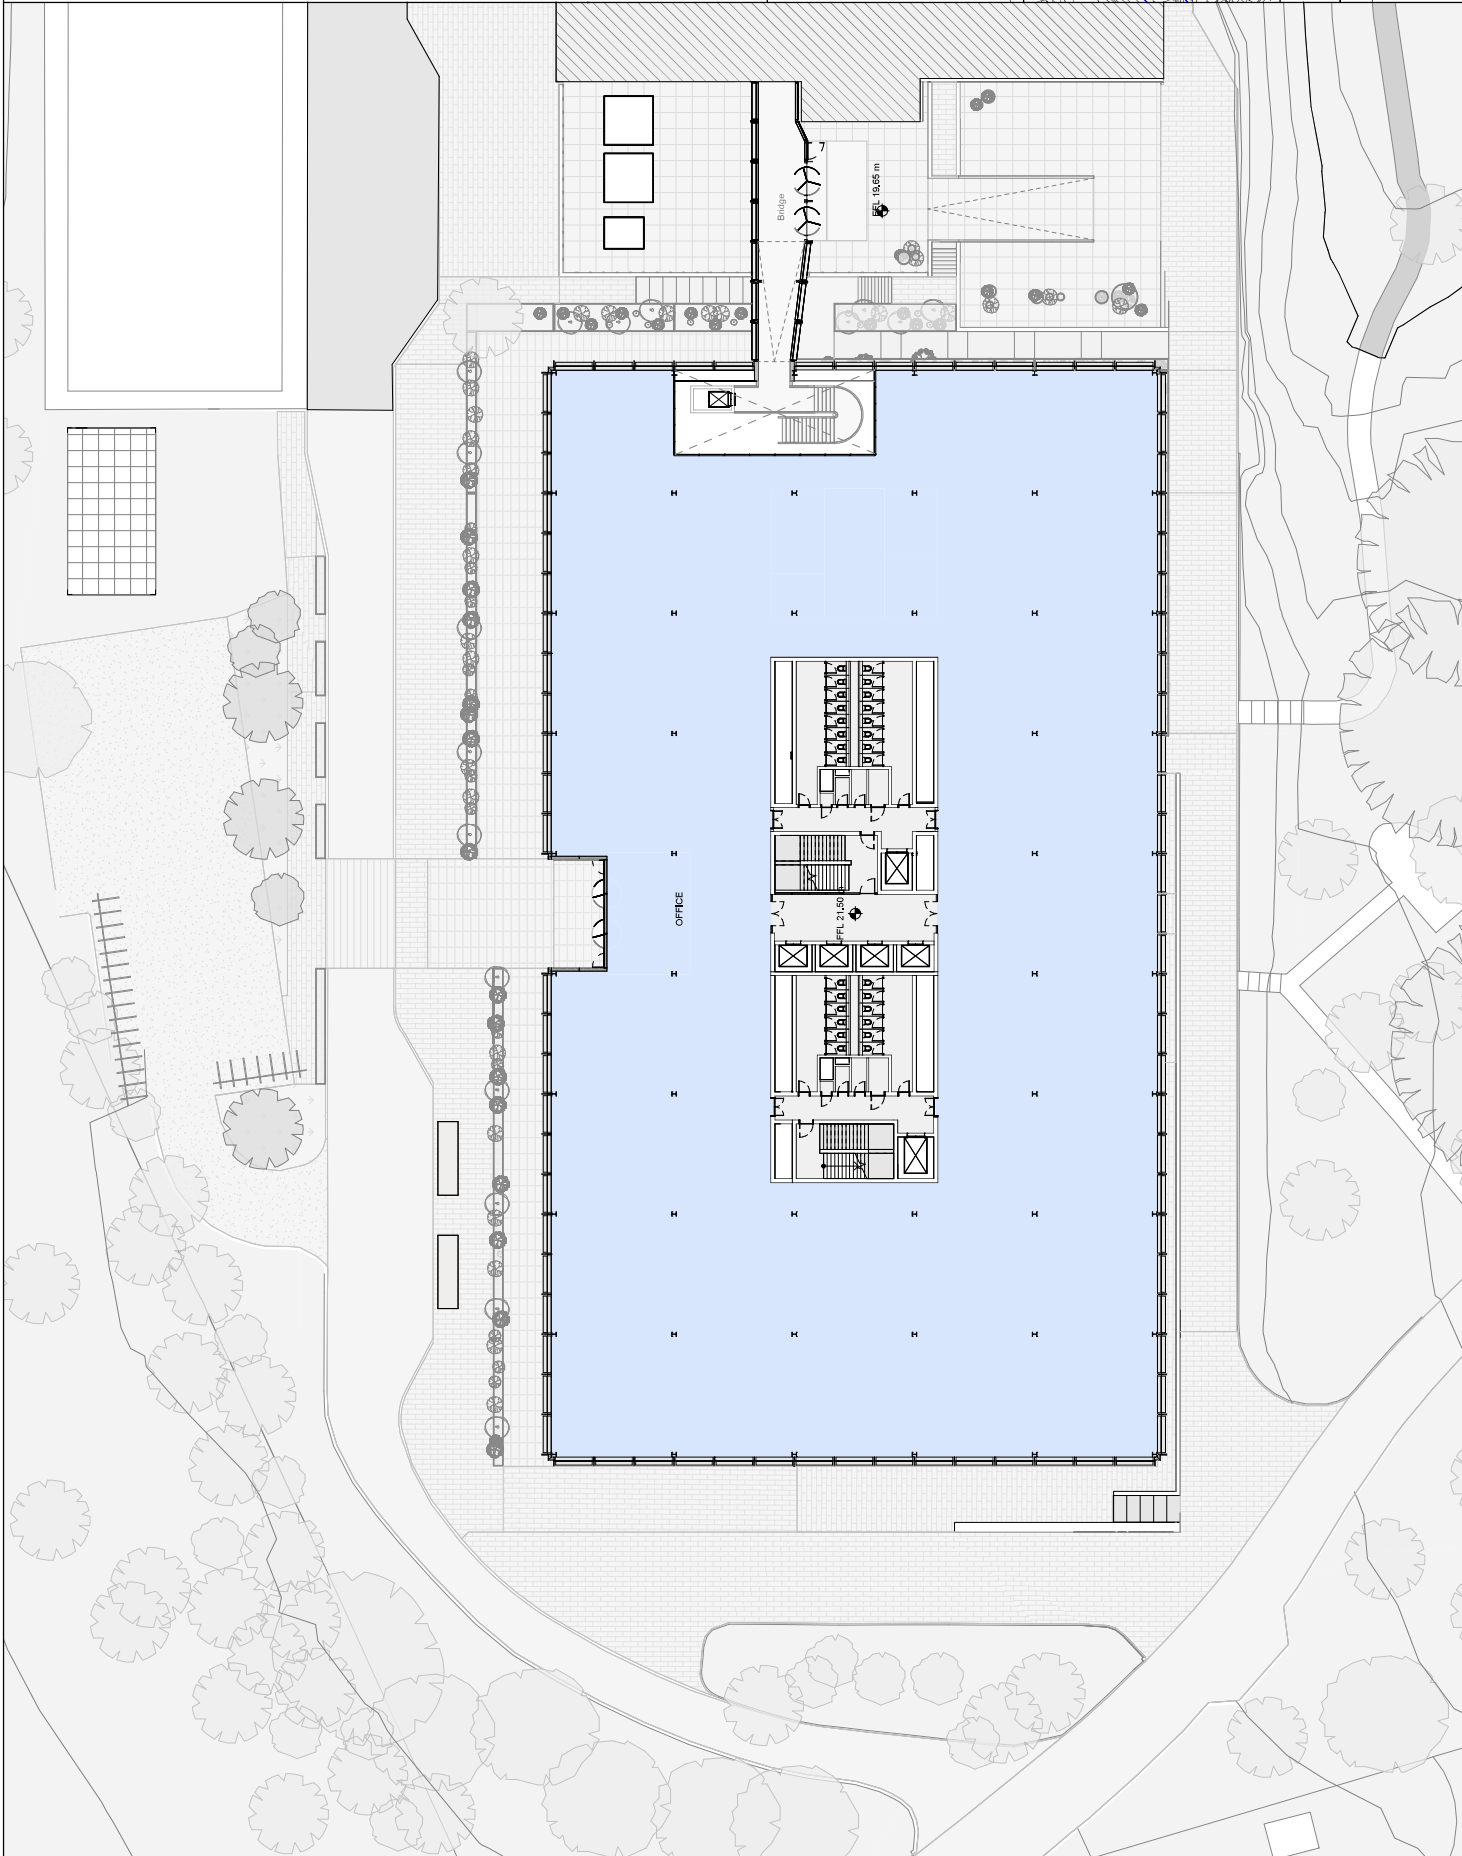

Scale In Metres



20