

notes

The recipient should report **all** drawing errors, omissions and discrepancies to the architect. All dimensions should be checked on site by the contractor and such dimensions shall be the contractors responsibility. **After** **Hall** **Stratford** **Home** **Services** **(AHLH)** accepts responsibility of liability for:

- any use of this drawing by parties other than the party for whom it was prepared
- any use of this drawing for purposes not intended by the architect
- any use of this drawing for purposes other than the purposes of changes to the background information on which the drawings are based that was current at the time of issue, and which occur so that information after it has been issued
- any loss or degradation of the information held in this drawing resulting from the translation from the original file format to any other file format or from the translation from the original file format to any other version of the programme other than that which was used to prepare it.
- the accuracy of survey information used by others for any costs, claims, proceedings and/or actions arising out of the use of this information.
- the accuracy of the information contained in this drawing and its suitability for the purposes of the repeating application to which it relates
- any modifications or changes made to it without prior written consent of AHLH.

When this drawing is issued as uncontrolled CAD format it will be accompanied by a copy of the drawing in the original file format. It is the responsibility of the owner of the drawing to provide, maintain and protect the original file format.


When this drawing is issued in uncontrolled CAD format it will be accompanied by a PDF version and is issued to enable the recipient to prepare their own documents / models / drawings for which they are solely responsible.

PLANNING APPLICATION SITE BOUNDARY

SITE OWNERSHIP BOUNDARY

DRAWING TO BE PRINTED IN COLOUR

Rev	Status	Date	Description
P00	PL	14/11/25	ISSUED FOR PLANNING

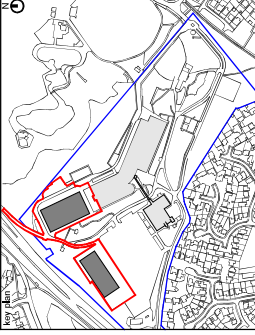


ALLFORD HALL MONAGHAN MORRIS
ARCHITECTS Ltd
MORELANDS, 5-23 OLD STREET LONDON EC1V 9HL
TEL 020 7251 5261 FAX 020 7251 5123 WEB WWW.AHMM.CO.UK

client
JP Morgan Chase Bank, National Association—London Branch (JPMC)

project name	Proposed Office Building, Chaseside Campus, Bournemouth
--------------	---

drawing title
Site Location Plan

drawn	checked	scale	status			revision
CR	PJ	1:1250@A1	Planning			P00
project	originator	volume	level	type	role	drawing no.
EM06286	AHMM	XX	ZZ	DR	A	PL001

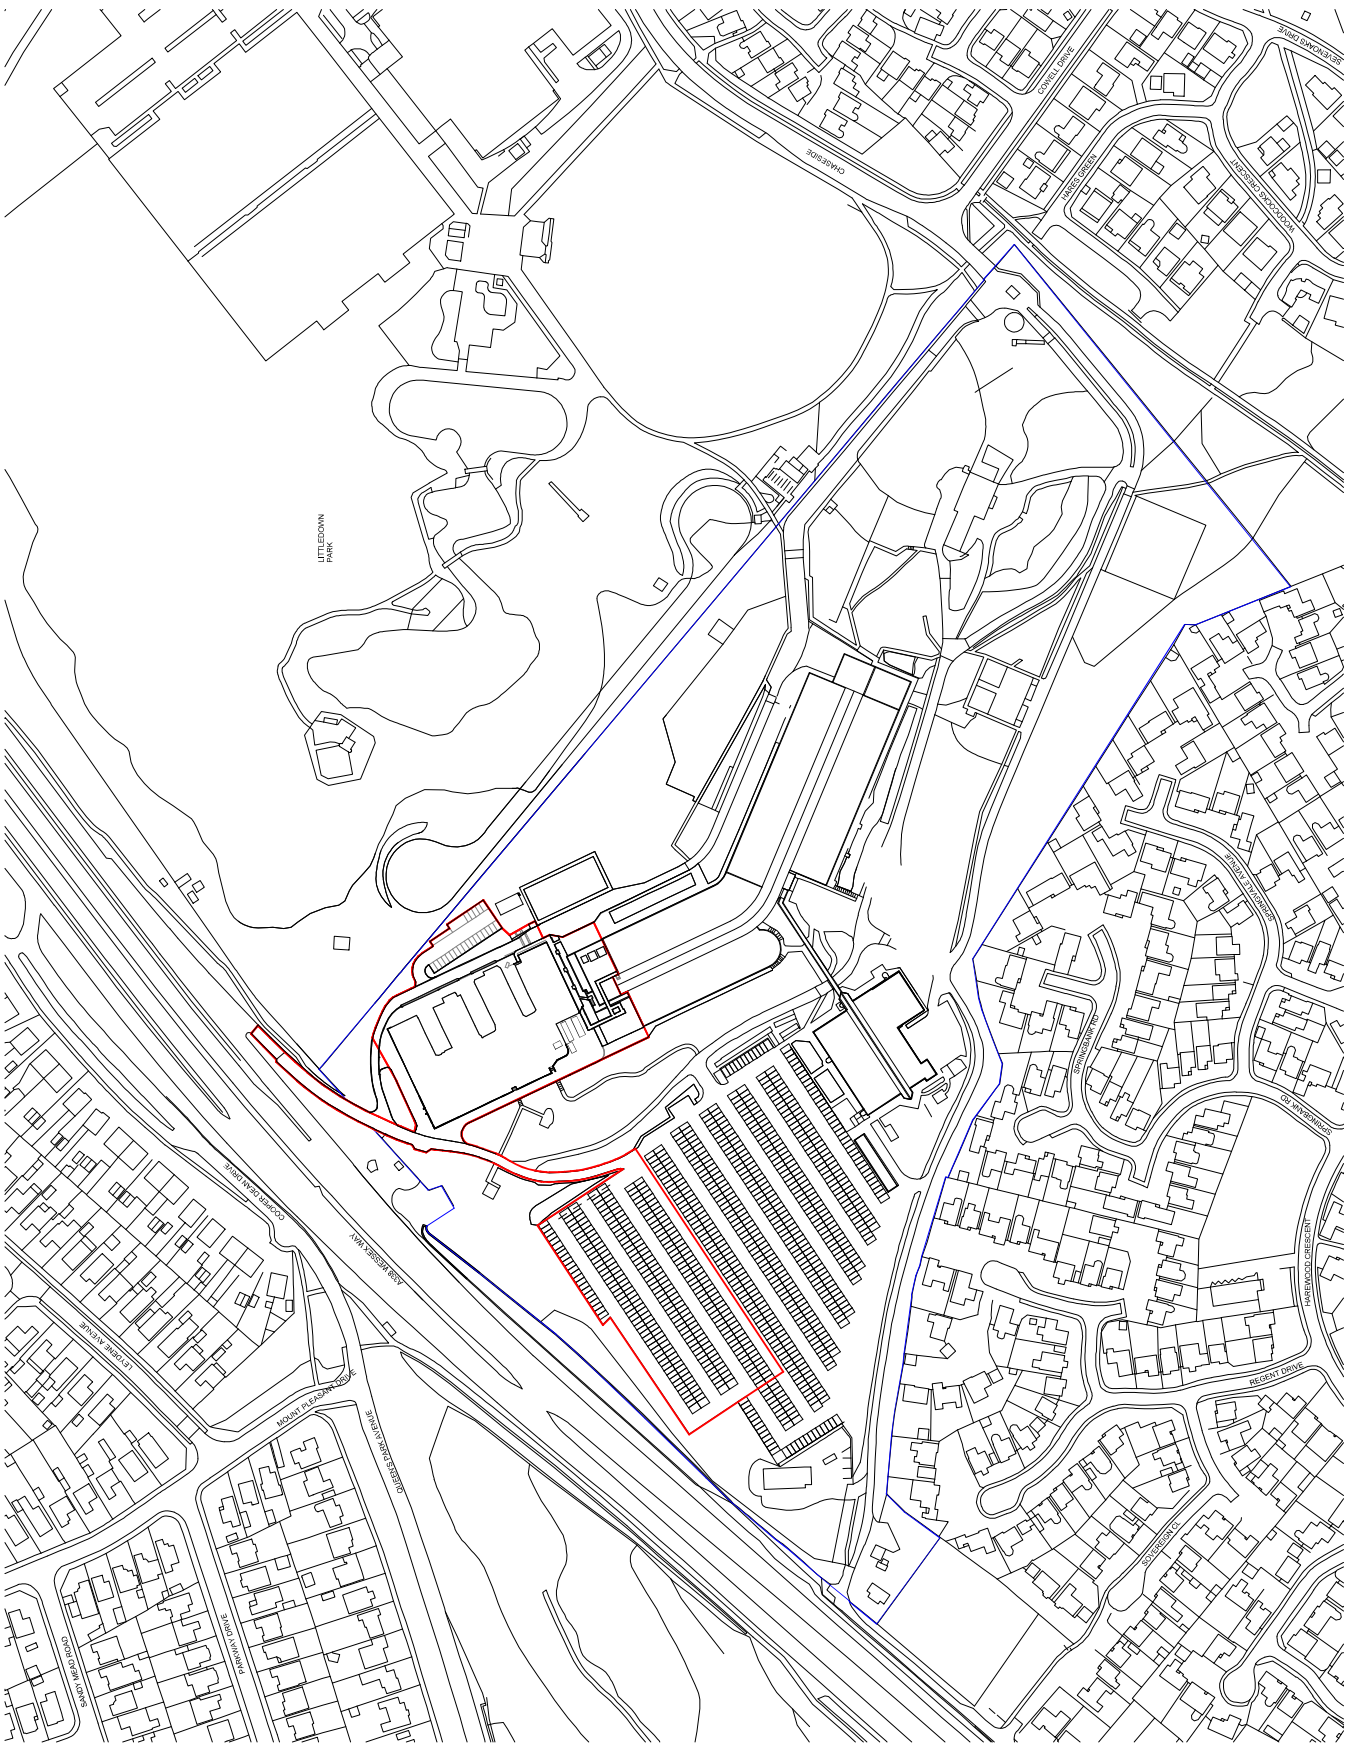

OS Licence number 100022432