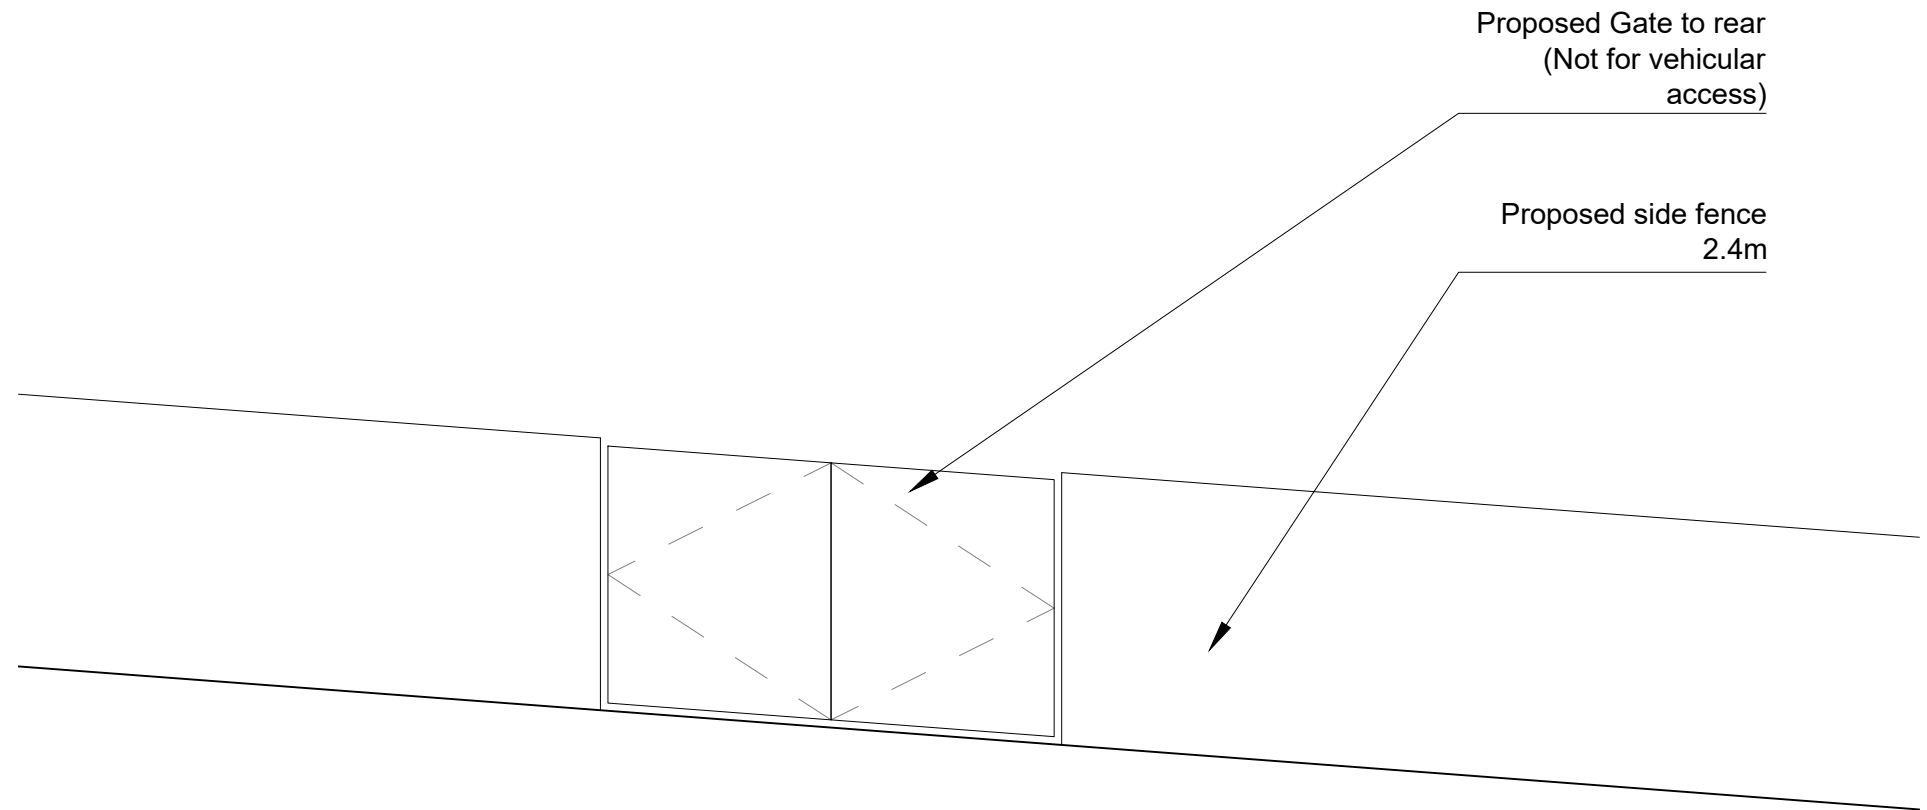


Rev	Description	Date
A	Gate width reduced	12.06.2026

This drawing is copyright and the property of DMWA Ltd Chartered Architects.
It may not be copied reproduced or altered in any way without their written authority. Do not scale
from this drawing, work to figured dimensions.
All dimensions to be checked on site and any discrepancies reported to the Architect immediately.
Please see structural engineers specification prior to any construction works

PROJECT: 8 Brownsea Avenue
TITLE: Side Gate
DRAWING NO: PL05_REV A

STATUS: PLANNING
SCALE: 1:50 @ A4
DATE: 12.06.26

DMW
architects