


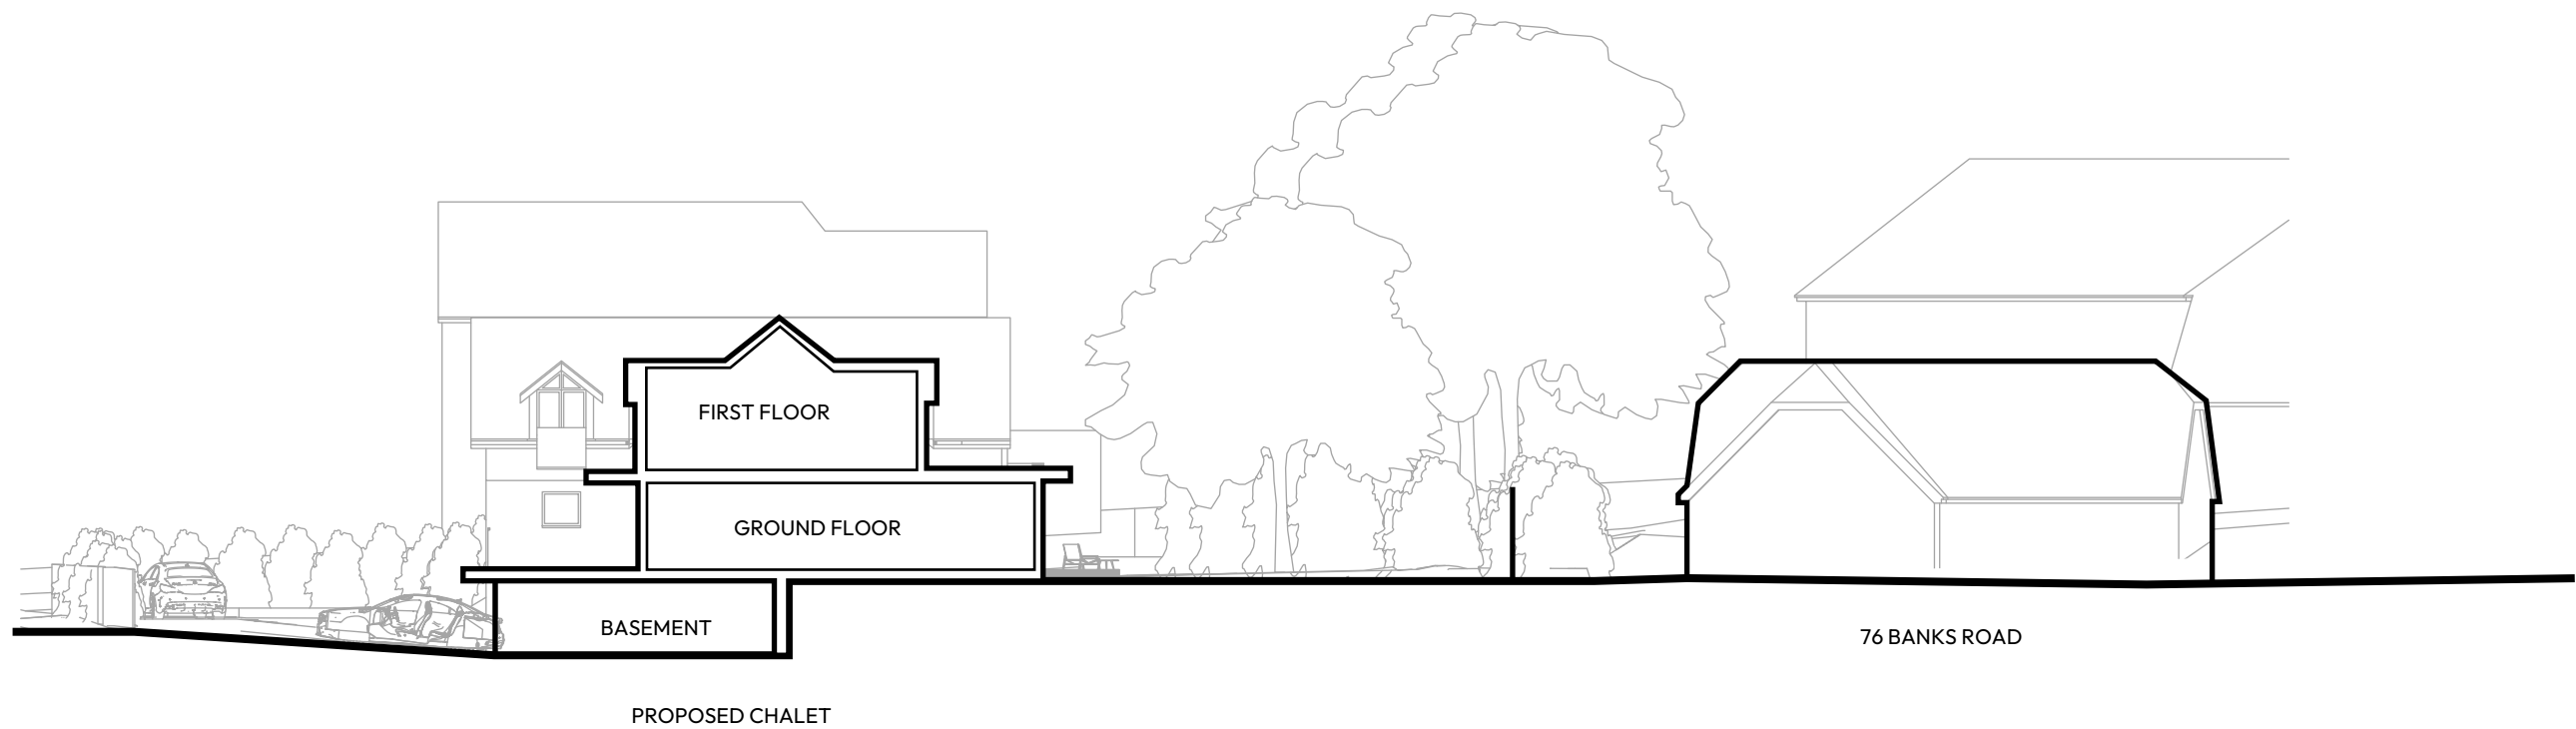

SITE SECTION

1:200 @ A3

