


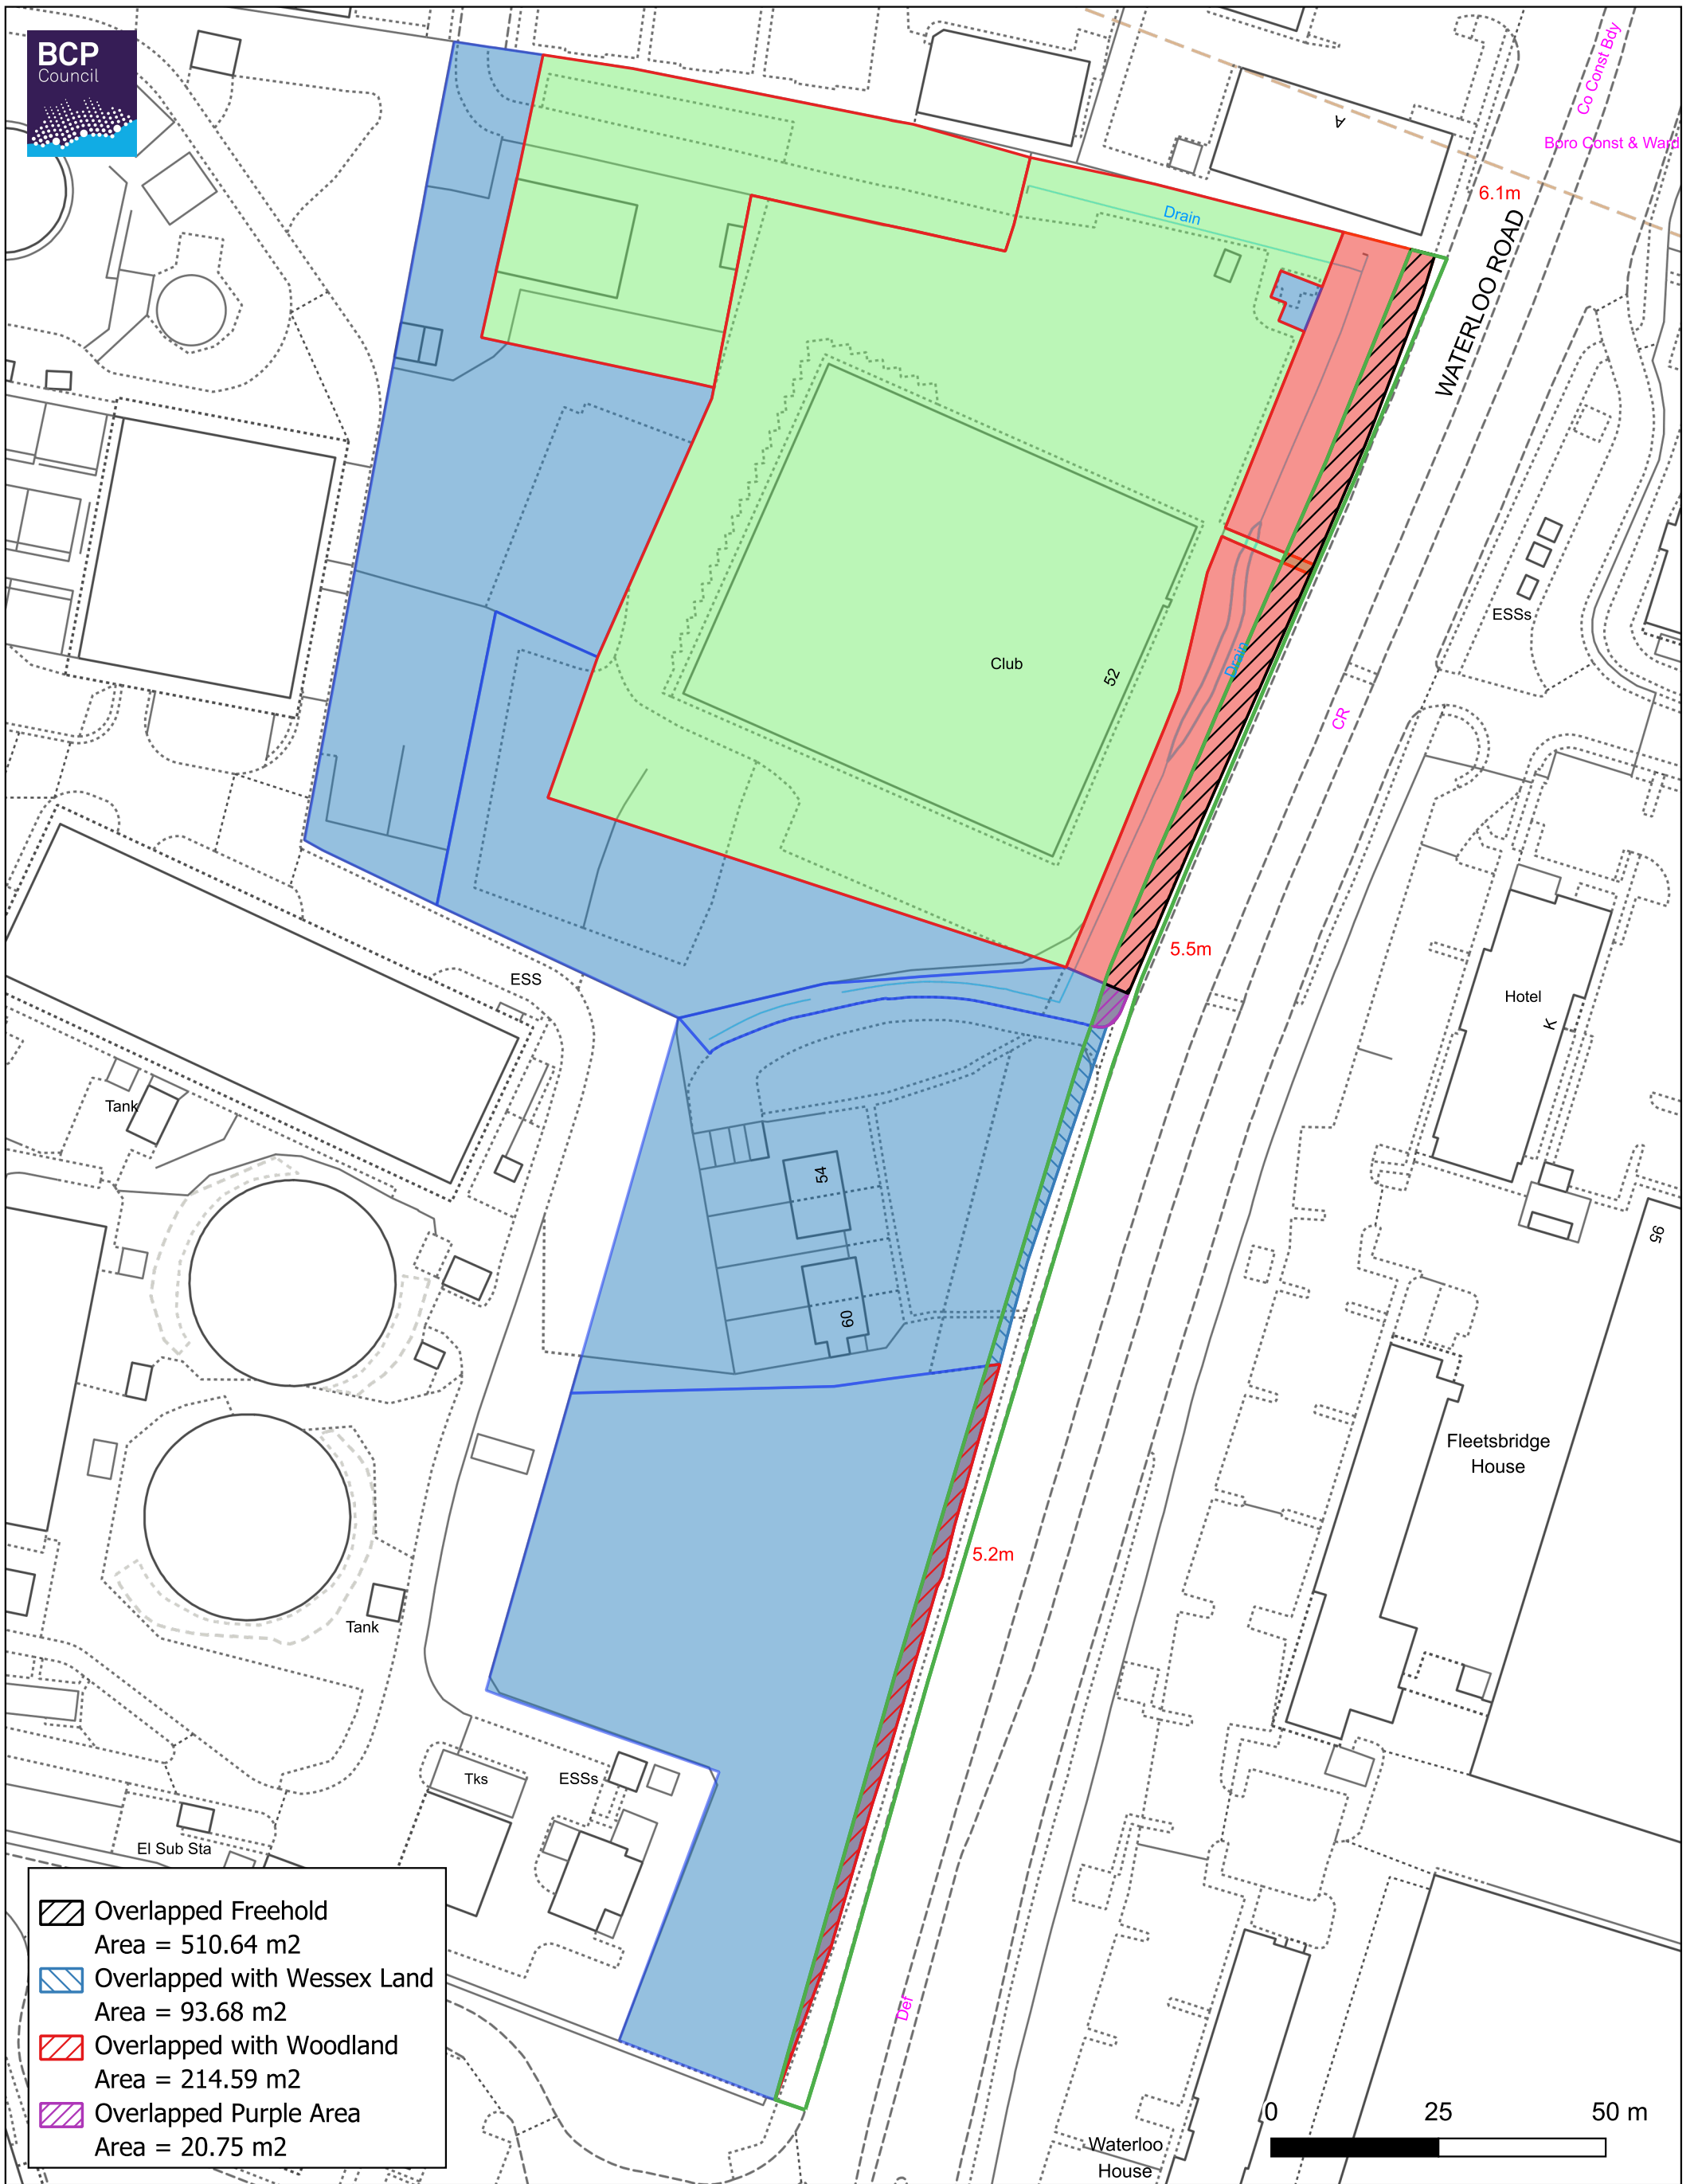

Proposed Ownership Plan at Cabot Lane Depot

- Highways Retained Land
- Freehold BCP Council
- Freehold Wessex Water
- Freehold Dolphin Indoor Bowls Club

Scale: 1:900 True@A3P

Date: 03/07/2026

Creator: Property and Estates

© Crown Copyright and Database Right 2026 – Ordnance Survey C0000808062 BCP Council

You are permitted to use this data solely to enable you to respond to, or interact with, the organisation that provided you with the data. You are not permitted to copy, sub-licence, distribute or sell any of this data to third parties in any form.