



0m 50m

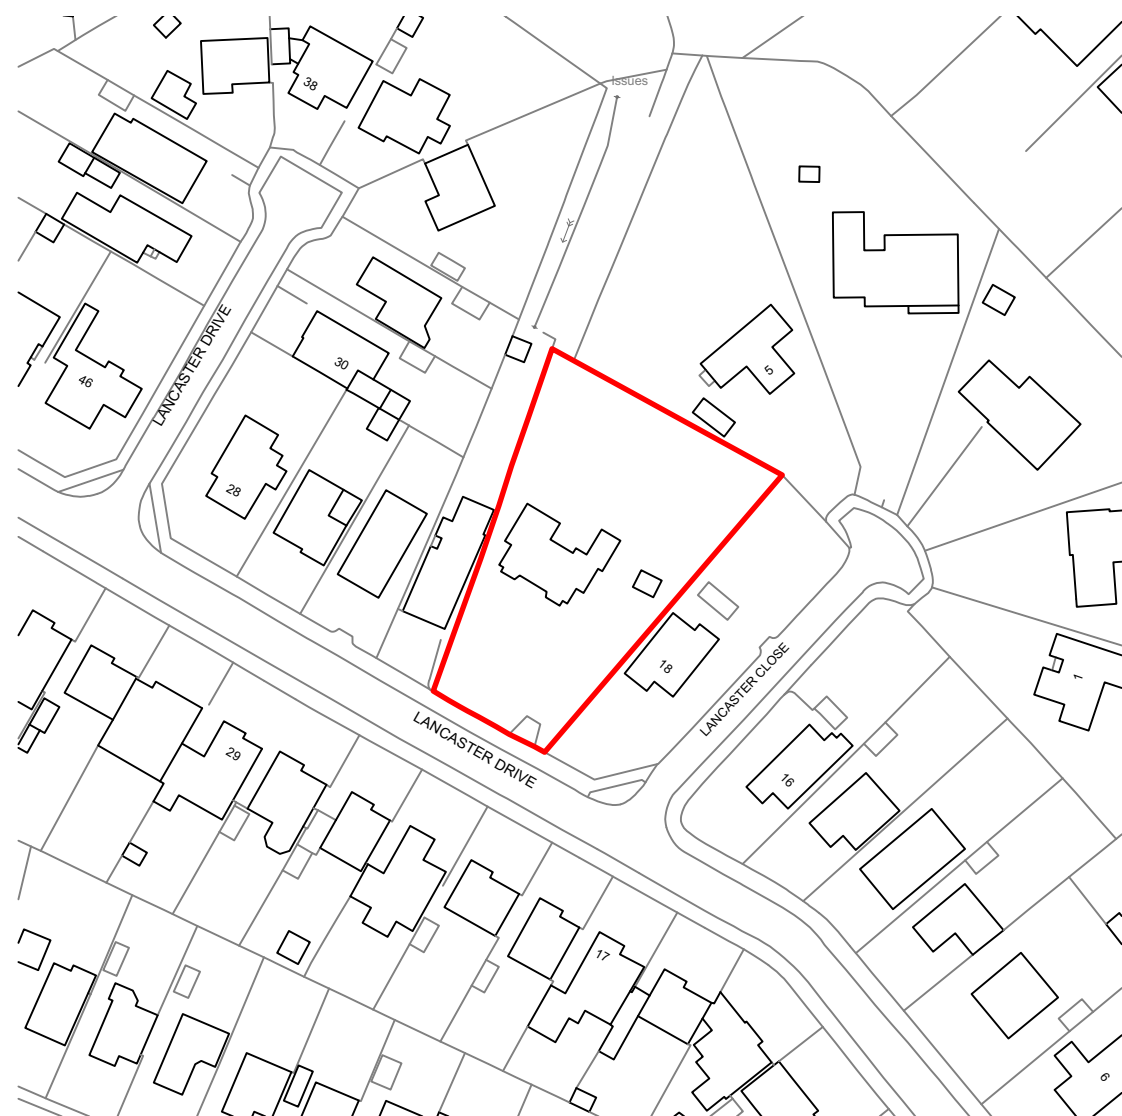

site location plan 1_1250 @a3

0m 25m

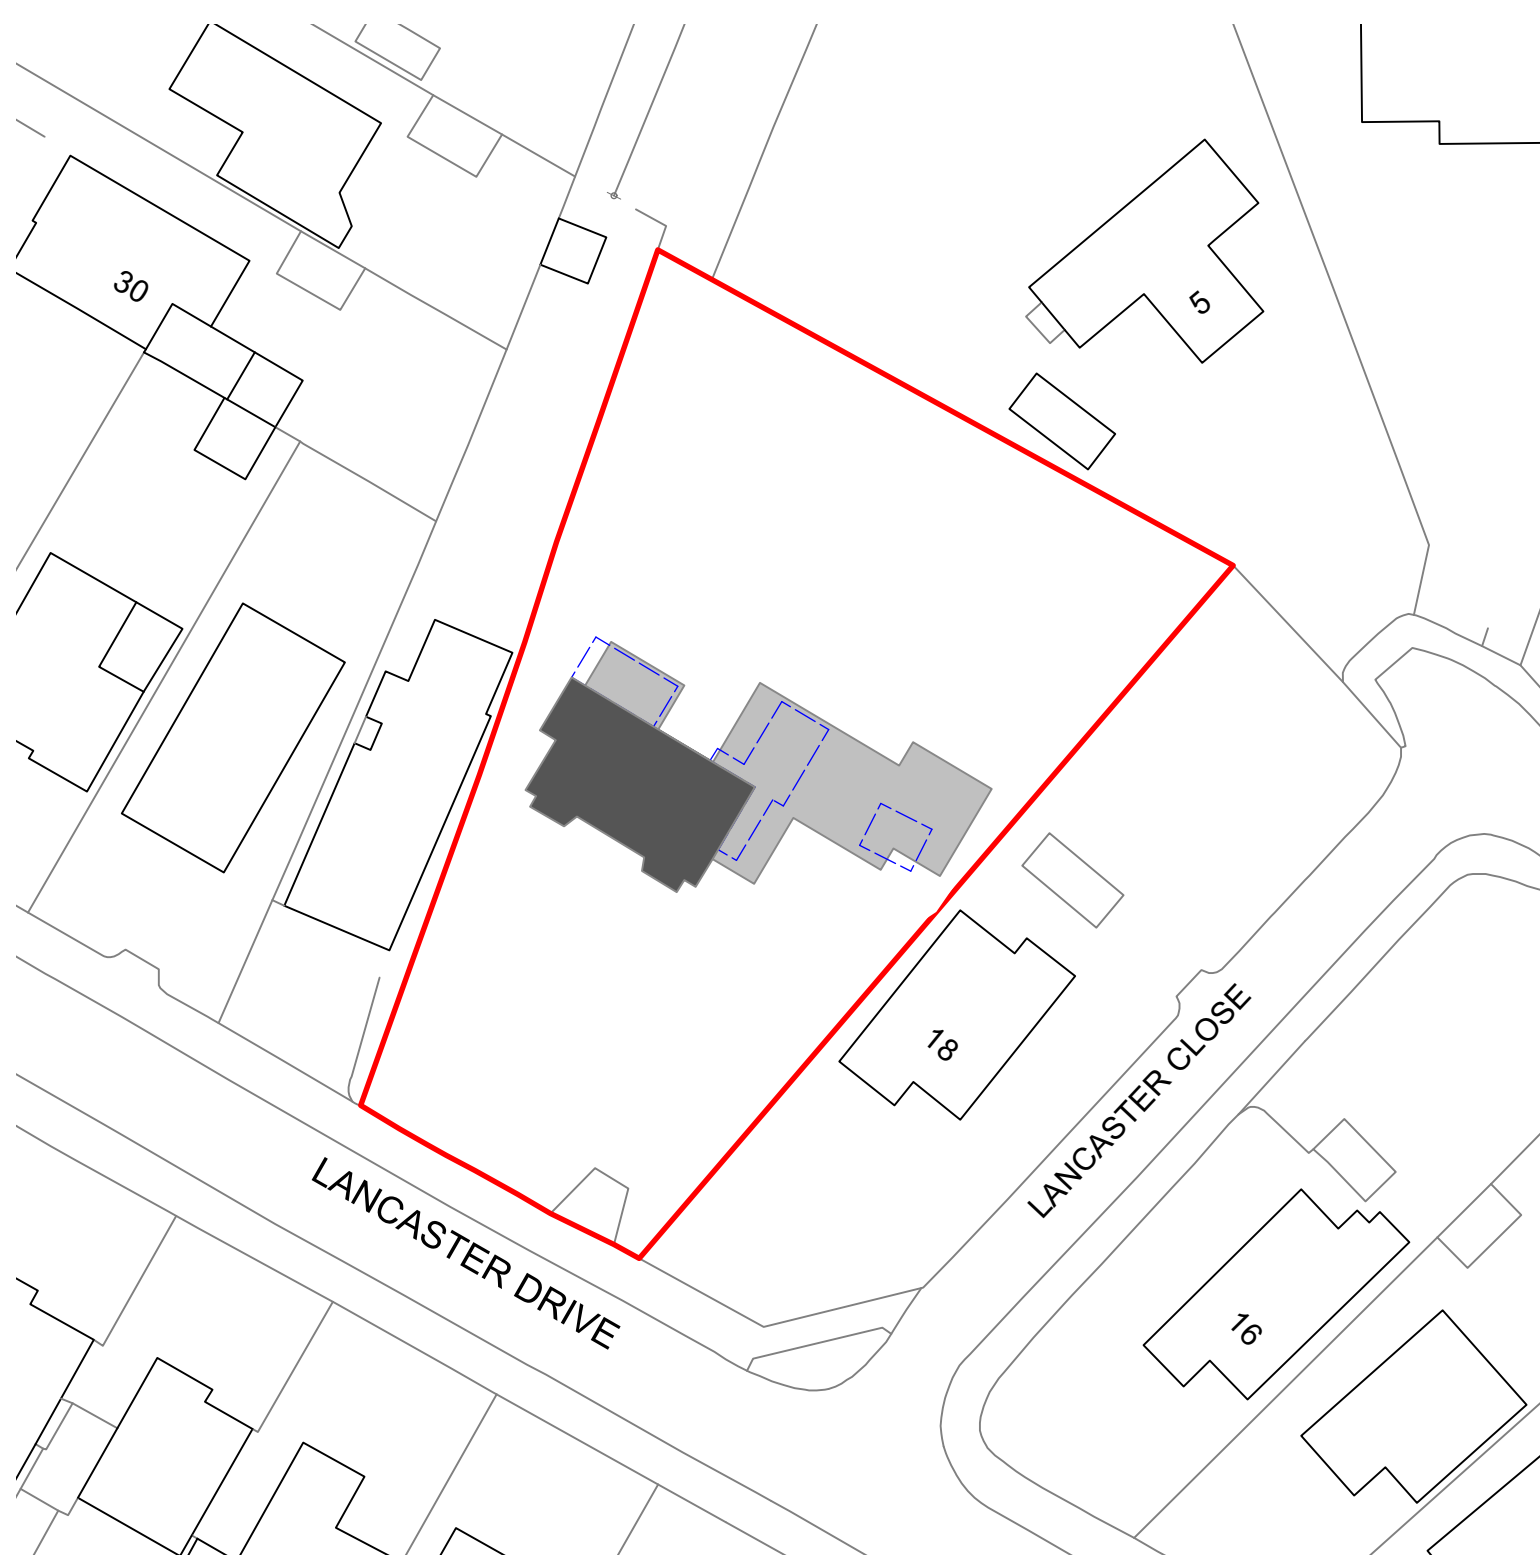

site block plan (proposed)_1_500 @a3

key

- planning application area
- to be demolished
- existing house
- proposed new construction