

Premises Licence Part A

Premises licence number: BH145516

Postal address of premises, or if none, ordnance survey map reference or description:	
Bar Coast & Harrys Lounge 156-164 Old Christchurch Road	
Post town: Bournemouth	Post Code: BH1 1NL
Telephone number: 01202 295072	

Licensable activities authorised by the licence:
Indoor Sporting Events Live Music Recorded Music Performances of Dance Activity like Music / Dance Late Night Refreshment Supply of Alcohol

The times the licence authorises the carrying out of licensable activities:	
Ground Floor Live Music: Monday - 10:00 to 02:00 Tuesday - 10:00 to 02:00 Wednesday - 10:00 to 02:00 Thursday - 10:00 to 02:00 Friday - 10:00 to 02:00 Saturday - 10:00 to 02:00 Sunday - 10:00 to 01:00 Performance of live music will take place indoors. <u>Non-standard timings for live music.</u> From the end of permitted hours on New Year's Eve to the start of permitted hours on New Year's Day. At the start of British Summertime, the terminal hour for all licensable activities and the opening hours shall be extended by one hour. Recorded Music: Monday - 10:00 to 03:00 Tuesday - 10:00 to 03:00 Wednesday - 10:00 to 03:00 Thursday - 10:00 to 03:00 Friday - 10:00 to 03:00 Saturday - 10:00 to 03:00 Sunday - 10:00 to 03:00 Playing of recorded music will take place indoors. <u>Non-standard timings for recorded music.</u> From the end of permitted hours on New Year's Eve to the start of permitted hours on New Year's Day. At the start of British Summertime, the terminal hour for all licensable activities and the opening hours shall be extended by one hour.	First Floor – Felson's Indoor Sporting Events: Monday - 11:00 to 03:00 Tuesday - 11:00 to 03:00 Wednesday - 11:00 to 03:00 Thursday - 11:00 to 03:00 Friday - 11:00 to 03:00 Saturday - 11:00 to 03:00 Sunday - 11:00 to 03:00 <u>Non-standard timings for indoor sporting events.</u> From the end of permitted hours on New Year's Eve to the start of permitted hours on New Year's Day. At the start of British Summertime, the terminal hour for all licensable activities and the opening hours shall be extended by one hour. Live Music: Monday - 11:00 to 00:00 Tuesday - 11:00 to 00:00 Wednesday - 11:00 to 00:00 Thursday - 11:00 to 00:00 Friday - 11:00 to 00:00 Saturday - 11:00 to 00:00 Sunday - 11:00 to 00:00 Performance of live music will take place indoors. <u>Non-standard timings for live music.</u> From the end of permitted hours on New Year's Eve to the start of permitted hours on New Year's Day. Recorded Music: Monday - 11:00 to 03:00 Tuesday - 11:00 to 03:00 Wednesday - 11:00 to 03:00 Thursday - 11:00 to 03:00 Friday - 11:00 to 03:00 Saturday - 11:00 to 03:00 Sunday - 11:00 to 03:00

Performances of Dance: Monday - 10:00 to 03:00 Tuesday - 10:00 to 03:00	Performance of recorded music will take place indoors. <u>Non-standard timings for recorded music.</u>
--	---

Wednesday - 10:00 to 03:00 Thursday - 10:00 to 03:00 Friday - 10:00 to 03:00 Saturday - 10:00 to 03:00 Sunday - 10:00 to 03:00 Performances of dance will take place indoors. <u>Non-standard timings for performances of dance.</u> From the end of permitted hours on New Year's Eve to the start of permitted hours on New Year's Day. At the start of British Summertime, the terminal hour for all licensable activities and the opening hours shall be extended by one hour. Activity like Music/Dance: Monday - 10:00 to 03:00 Tuesday - 10:00 to 03:00 Wednesday - 10:00 to 03:00 Thursday - 10:00 to 03:00 Friday - 10:00 to 03:00 Saturday - 10:00 to 03:00 Sunday - 10:00 to 03:00 Entertainment will take place indoors of anything of a similar description. <u>Non-standard timings for activity like music/dance.</u> From the end of permitted hours on New Year's Eve to the start of permitted hours on New Year's Day. At the start of British Summertime, the terminal hour for all licensable activities and the opening hours shall be extended by one hour. Late Night Refreshment: Monday - 23:00 to 03:30 Tuesday - 23:00 to 03:30 Wednesday - 23:00 to 03:30 Thursday - 23:00 to 03:30 Friday - 23:00 to 03:30 Saturday - 23:00 to 03:30 Sunday - 23:00 to 03:30 Provision of late night refreshments will take place indoors. <u>Non-standard timings for late night refreshment.</u> From the end of permitted hours on New Year's Eve to the start of permitted hours on New Year's Day. At the start of British Summertime, the terminal hour for all licensable activities and the opening hours shall be extended by one hour. Supply of Alcohol: Monday - 10:00 to 03:00 Tuesday - 10:00 to 03:00 Wednesday - 10:00 to 03:00 Thursday - 10:00 to 03:00 Friday - 10:00 to 03:00 Saturday - 10:00 to 03:00 Sunday - 10:00 to 03:00 <u>Non-standard timings for supply of alcohol.</u> From the end of permitted hours on New Year's Eve to the start of permitted hours on New Year's Day. At the start of British Summertime, the terminal hour for all licensable activities and the opening hours shall be extended by one hour.	From the end of permitted hours on New Year's Eve to the start of permitted hours on New Year's Day. At the start of British Summertime, the terminal hour for all licensable activities and the opening hours shall be extended by one hour. Performances of Dance: Monday - 11:00 to 00:00 Tuesday - 11:00 to 00:00 Wednesday - 11:00 to 00:00 Thursday - 11:00 to 00:00 Friday - 11:00 to 00:00 Saturday - 11:00 to 00:00 Sunday - 11:00 to 00:00 Performances of dance will take place indoors. <u>Non-standard timings for performances of dance.</u> From the end of permitted hours on New Year's Eve to the start of permitted hours on New Year's Day. Activity like Music/Dance: Monday - 11:00 to 00:00 Tuesday - 11:00 to 00:00 Wednesday - 11:00 to 00:00 Thursday - 11:00 to 00:00 Friday - 11:00 to 00:00 Saturday - 11:00 to 00:00 Sunday - 11:00 to 00:00 <u>Non-standard timings for activity like music/dance.</u> From the end of permitted hours on New Year's Eve to the start of permitted hours on New Year's Day. Late Night Refreshment: Monday - 23:00 to 03:30 Tuesday - 23:00 to 03:30 Wednesday - 23:00 to 03:30 Thursday - 23:00 to 03:30 Friday - 23:00 to 03:30 Saturday - 23:00 to 03:30 Sunday - 23:00 to 03:30 Provision of late night refreshments will take place indoors. <u>Non-standard timings for late night refreshment.</u> From the end of permitted hours on New Year's Eve to the start of permitted hours on New Year's Day. At the start of British Summertime, the terminal hour shall be extended by one hour. Supply of Alcohol: Monday - 11:00 to 03:00 Tuesday - 11:00 to 03:00 Wednesday - 11:00 to 03:00 Thursday - 11:00 to 03:00 Friday - 11:00 to 03:00 Saturday - 11:00 to 03:00 Sunday - 11:00 to 03:00 <u>Non-standard timings for supply of alcohol.</u> From the end of permitted hours on New Year's Eve to the start of permitted hours on New Year's Day. At the start of British Summertime, the terminal hour shall be extended by one hour.
---	--

The opening hours of the premises:	
<u>Ground Floor</u> Monday to Sunday - 09:00 to 03:30 <u>Non-standard timings.</u>	<u>First Floor – Felson's</u> Monday to Sunday - 11:00 to 03:30 <u>Non-standard timings.</u>

From the end of permitted hours on New Year 's Eve to the start of permitted hours on New Year's Day. At the start of British Summertime, the terminal hour shall be extended by one hour.

From the end of permitted hours on New Year 's Eve to the start of permitted hours on New Year's Day. At the start of British Summertime, the terminal hour shall be extended by one hour.

Where the licence authorises supplies of alcohol whether these are on and/ or off supplies:

Alcohol will be consumed on and off the premises.

Part 2

Name, (registered) address, telephone number and email (where relevant) of holder of premises licence:

El Group Ltd
3 Monkspath Hall Road
Solihull
B90 4SJ
Tel: 0121 8177 020
Email: accounts.payable@stonegatepubs.com

Registered number of holder, for example company number, charity number (where applicable):

2562808

Name, address and telephone number of designated premises supervisor where the premises licence authorises the supply of alcohol:

Mr James Gordon

Personal licence number and issuing authority of personal licence held by designated premises supervisor where the premises licence authorises for the supply of alcohol:

BH233751
BCP Council

Annex 1 – Mandatory conditions

Mandatory Conditions (Sections 19,20,21 LA 2003)

- 1.1. There shall be no sale or supply of alcohol when there is no designated premises supervisor in respect of this premises licence or at a time when the said premises supervisor does not hold a personal licence or when his/her licence is suspended.
- 1.2. Every supply of alcohol under the premises licence must be made or authorised by a person who holds a personal licence.
- 1.3. Any person used to carry out a security activity as required under condition 2.6, 2.9, 2.13, 2.14 & 2.23 below must be licensed by the Security Industry Authority.

The Licensing Act 2003 (Mandatory Licensing Conditions) (Amendment) Order 2014

- 1.4.
 1. The responsible person must ensure that staff on relevant premises do not carry out, arrange or participate in any irresponsible promotions in relation to the premises.
 2. In this paragraph, an irresponsible promotion means any one or more of the following activities, or substantially similar activities, carried on for the purpose of encouraging the sale or supply of alcohol for consumption on the premises –
 - (a) games or other activities which require or encourage, or are designed to require or encourage, individuals to -
 - (i) drink a quantity of alcohol within a time limit (other than to drink alcohol sold or supplied on the premises before the cessation of the period in which the responsible person is authorised to sell or supply alcohol), or
 - (ii) drink as much alcohol as possible (whether within a time limit or otherwise);
 - (b) provision of unlimited or unspecified quantities of alcohol free or for a fixed or discounted fee to the public or to a group defined by a particular characteristic in a manner which carries a significant risk of undermining a licensing objective;
 - (c) provision of free or discounted alcohol or any other thing as a prize to encourage or reward the purchase and consumption of alcohol over a period of 24 hours or less in a manner which carries a significant risk of undermining a licensing objective;
 - (d) selling or supplying alcohol in association with promotional posters or flyers on, or in the vicinity of, the premises which can reasonably be considered to condone, encourage or glamorise anti- social behaviour or to refer to the effects of drunkenness in any favourable manner;
 - (e) dispensing alcohol directly by one person into the mouth of another (other than where that other person is unable to drink without assistance by reason of disability).
- 1.5. The responsible person must ensure that free potable water is provided on request to customers where it is reasonably available.
- 1.6.
 1. The premises licence holder or club premises certificate holder must ensure that an age verification policy is adopted in respect of the premises in relation to the sale or supply of alcohol.
 2. The designated premises supervisor in relation to the premises licence must ensure that the supply of alcohol at the premises is carried on in accordance with the age verification policy.
 3. The policy must require individuals who appear to the responsible person to be under 18 years of age (or such older age as may be specified in the policy) to produce on request,

before being served alcohol, identification bearing their photograph, date of birth and either -

- (a) a holographic mark, or
- (b) an ultraviolet feature.

1.7. The responsible person must ensure that -

- (a) where any of the following alcoholic drinks is sold or supplied for consumption on the premises (other than alcoholic drinks sold or supplied having been made up in advance ready for sale or supply in a securely closed container) it is available to customers in the following measures—
 - (i) beer or cider: ½ pint;
 - (ii) gin, rum, vodka or whisky: 25 ml or 35 ml; and
 - (iii) still wine in a glass: 125 ml;
- (b) these measures are displayed in a menu, price list or other printed material which is available to customers on the premises; and
- (c) where a customer does not in relation to a sale of alcohol specify the quantity of alcohol to be sold, the customer is made aware that these measures are available.

The Licensing Act 2003 (Mandatory Conditions) Order 2014

1.8.

1. A relevant person shall ensure that no alcohol is sold or supplied for consumption on or off the premises for a price which is less than the permitted price.
2. For the purposes of the condition set out in paragraph 1 -
 - (a) “duty” is to be construed in accordance with the Alcoholic Liquor Duties Act 1979;
 - (b) “permitted price” is the price found by applying the formula —

$$P = D + (D \times V)$$

Where –

- (i) P is the permitted price,
- (ii) D is the amount of duty chargeable in relation to the alcohol as if the duty were charged on the date of the sale or supply of the alcohol, and
- (iii) V is the rate of value added tax chargeable in relation to the alcohol as if the value added tax were charged on the date of the sale or supply of the alcohol;
- (c) “relevant person” means, in relation to premises in respect of which there is in force a premises licence -
 - (i) the holder of the premises licence,
 - (ii) the designated premises supervisor (if any) in respect of such a licence, or
 - (iii) the personal licence holder who makes or authorises a supply of alcohol under such a licence;
- (d) “relevant person” means, in relation to premises in respect of which there is in force a club premises certificate, any member or officer of the club present on the premises in a capacity which enables the member or officer to prevent the supply in question; and

- (e) "value added tax" means value added tax charged in accordance with the Value Added Tax Act 1994.
- 3. Where the permitted price given by Paragraph (b) of paragraph 2 would (apart from this paragraph) not be a whole number of pennies, the price given by that sub-paragraph shall be taken to be the price actually given by that sub-paragraph rounded up to the nearest penny.
- 4. (1) Sub-paragraph (2) applies where the permitted price given by Paragraph (b) of paragraph 2 on a day ("the first day") would be different from the permitted price on the next day ("the second day") as a result of a change to the rate of duty or value added tax.

(2) The permitted price which would apply on the first day applies to sales or supplies of alcohol which take place before the expiry of the period of 14 days beginning on the second day.

Annex 2 – Conditions consistent with the operating schedule

General Objectives

- 1.9. There shall be no physical link between Walkabout trading on the Ground Floor with its own terrace and the First Floor, with its own terrace.

Prevention of Crime and Disorder

- 1.10. The operators of the premises shall actively participate in Townwatch (where such a forum is in existence) and shall participate in agreed Townwatch initiatives (e.g. Banned from One, Banned from All) on the same basis as other members of Townwatch.
- 1.11. The operators shall maintain and operate a text/radio/pager link system (whichever is utilised by Townwatch) from 21:00, the system to be kept in working order at all times and to be activated, made available to and monitored by the duty manager or a responsible member of staff at all times whilst the premises are open to the public.
- 1.12. An up-to-date record of incidents shall be kept at the premises and this shall be available for inspection by an authorised officer on request.
- 1.13. The operators shall instruct door supervisors to maintain orderly queuing outside the premises and to constantly monitor the queue for disorderly persons or alcoholic drinks. Any individual found with an alcoholic drink in the queue or behaving in a disorderly manner shall be prevented from entering the premises.
- 1.14. The CCTV on the premises shall comply with the recommendations of the Dorset Crime Prevention Officer including the monitoring of any queues outside the premises. Recordings shall be retained for 31 days, which shall immediately be available to police on request (or as soon as practicable thereafter).
- 1.15. There shall be no irresponsible drinks promotions (for example, "All you can drink for £10") that encourage excessive alcohol consumption.
- 1.16. Random drug searches shall be carried out on customers entering the premises by door supervisors, with management supervision. Any drugs found shall be stored in the certified drugs safe and disposed of in line with the premises written policy on handling and disposal of drugs. Any incidents of drugs found shall be recorded in the incident book.

Public Safety

- 1.17. There shall be a maximum capacity of 572 on the ground floor and 150 on the first floor, both figures are inclusive of staff and performers. Capacity shall be monitored by way of a system operated by the operators or their authorised agents only (so as to prevent tampering) and any other information regarding capacity shall be given to an authorised officer on demand.

- 1.18. Toughened glass shall be used at all times the premises are open to the public. Toughened glass / PET bottled products, where available from the operator's usual suppliers, shall be used, in any event and on the ground floor only, from 23:00 to the close of business all bottles will be decanted into safety glass.
- 1.19. Customers shall be prevented from bringing bottles into the premises and to prevent them leaving with bottles or open containers, excluding plastic bottles containing water.
- 1.20. The stairway and corridor outside the basement toilets are to be patrolled at regular intervals throughout the night from 21:00 hours until close of the premises to the public. Any persons loitering shall be asked to leave the said area. Signs are to be placed as appropriate to inform customers that loitering in the said area is prohibited.
- 1.21. On Friday and Saturday nights after 21:00 a ratio of 2 door staff for the first 100 customers and 1 per 100 customers thereafter shall be used.
- 1.22. On any occasion not subject to 2.10 above, when the operators of the premises expect the premises to reach maximum capacity (such as during live or recorded sporting events) the operators shall employ sufficient registered door staff to control admission of customers to the premises and generally to provide control and the prevention of public disorder or public nuisance within the premises.
- 1.23. The Keep Clear Area, as indicated on the current plan of the premises, shall be clearly marked as such and supervised to avoid congregation of persons within the designated area.
- 1.24. Customers shall be prevented from bringing bottles into the premises and to prevent them leaving with bottles or open containers, excluding plastic bottles containing water.

Prevention of Public Nuisance

- 1.25. Noise from within the premises shall not be audible at noise sensitive properties between the hours of 23:00 and 07:00 the following day. It shall not increase the ambient noise levels in the locality and there shall be no dominant frequencies.
- 1.26. Noise from plant and equipment used for heating, ventilation and other ancillary services shall not increase ambient noise levels at noise sensitive properties and there shall be no dominant frequencies.
- 1.27. Bottles, bins, barrels and other waste shall not be removed from the building or moved around outside the building and there shall be no deliveries between the hours of 22:00 and 08:00 the following day. Notices shall be maintained on refuse containers instructing that they should not be used between the hours of 22:00 and 08:00 the following day.
- 1.28. Customer dispersal shall be supervised, so far as practicable, to assist with gradual dispersal of customers from the premises.
- 1.29. No licensable activities shall take place externally after 23:00 until opening the following day.
- 1.30. After 23:00 the terraces shall be controlled and monitored by a member of the SIA registered door staff.
- 1.31. Appropriate signage shall be prominently displayed on the terraces and on the doors leading to the terraces advising patrons to the effect that they are in a residential area and that noise must be kept to a minimum at all times.

Protection of Children from Harm

- 1.32. Persons under the age of 18 shall not be permitted in the premises after 20:00 and persons under the age of 18 shall only be permitted on to the premises for the purpose of consuming a table meal and when accompanied by a parent or other bona fide responsible adult.
- 1.33. The premises shall continue to operate the "Challenge 25" policy.


- 1.34. The only form of ID that shall be accepted shall be approved by PASS, photo driving licence or passport or any other nationally recognised or official ID card.
- 1.35. Staff shall be trained and their training shall include the requirement of condition 2.27 and need for vigilance.

Annex 3 – Conditions attached after a hearing by the licensing authority


N/A

Annex 4 – Plans


This licence is issued in accordance with the plans numbered (5544/23/102 Revision F) M209160 dated 03.08.23, as attached.

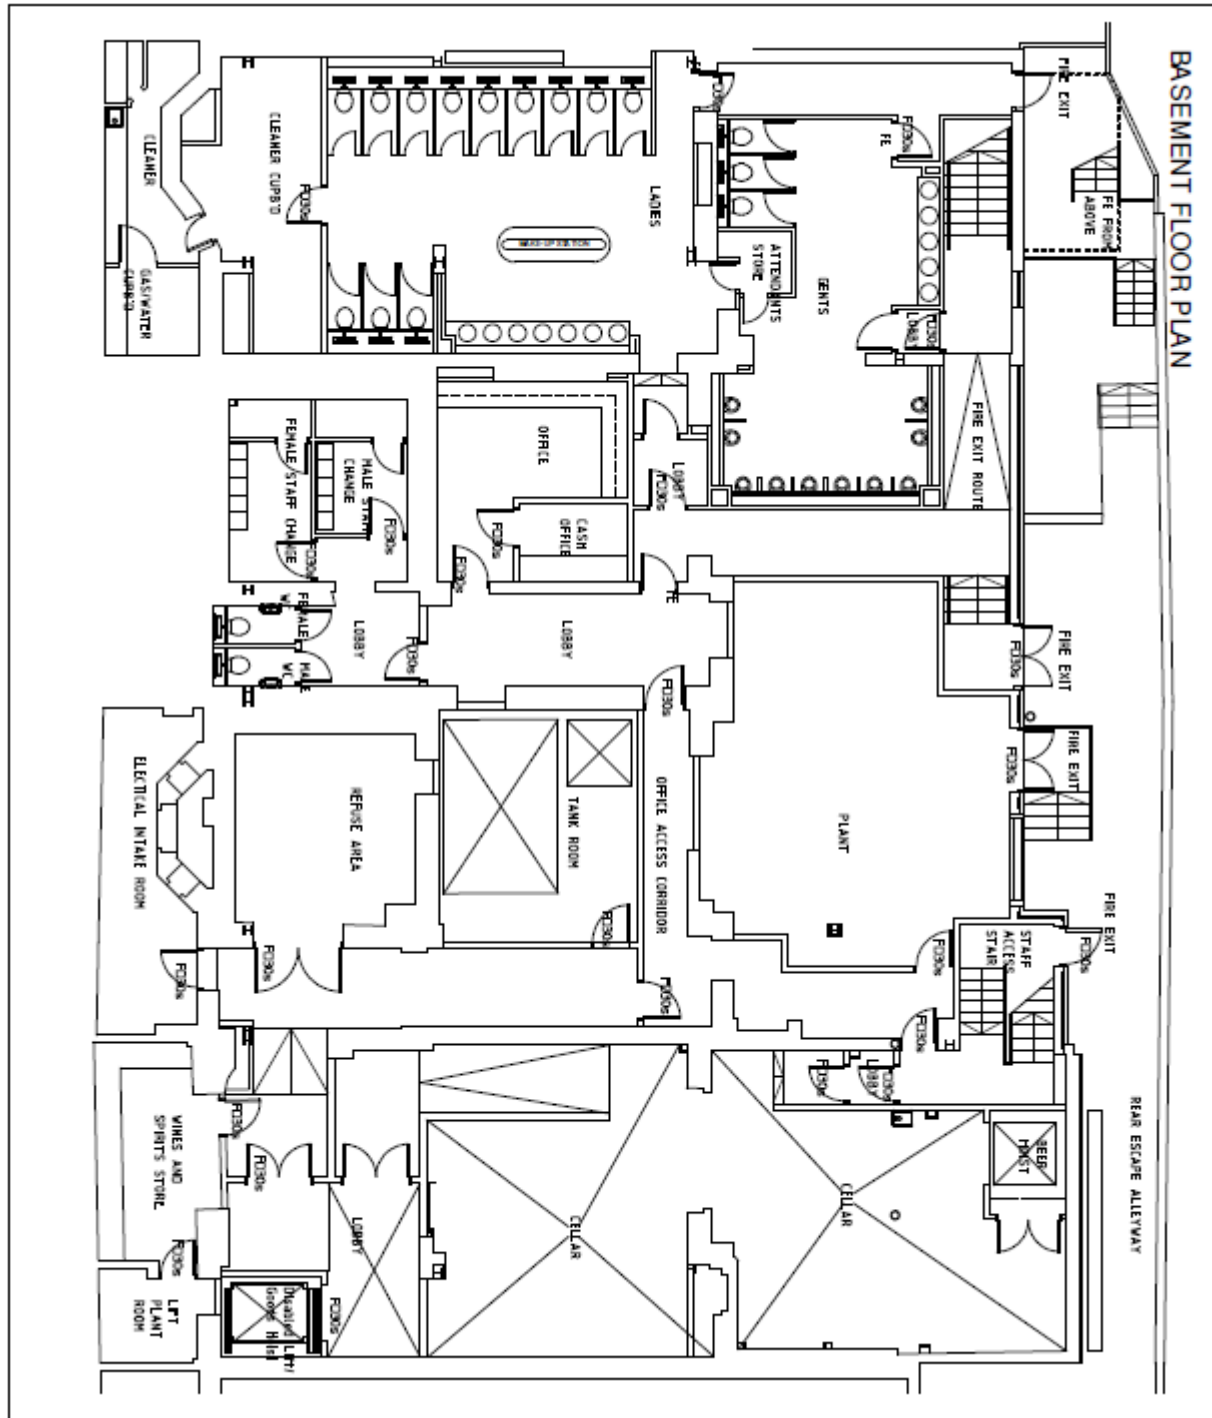

Plan numbered (5544/23/102 Revision F) M209160 dated 03.08.23 (plan 1 of 3)

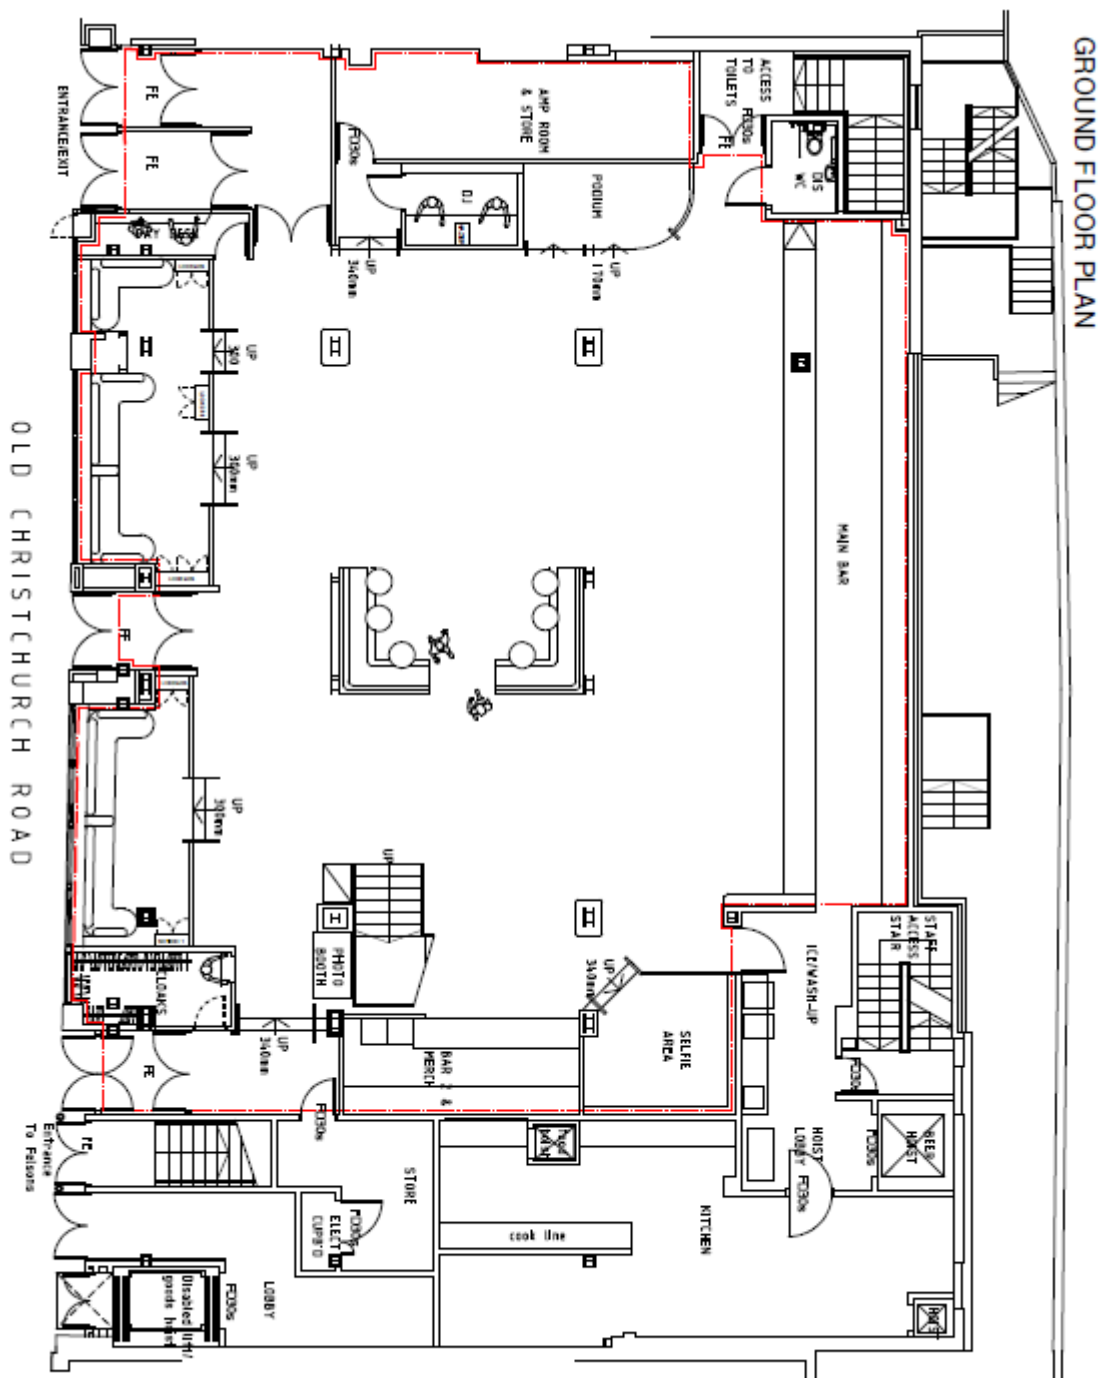

Plan numbered (5544/23/102 Revision F) M209160 dated 03.08.23 (plan 2 of 3)

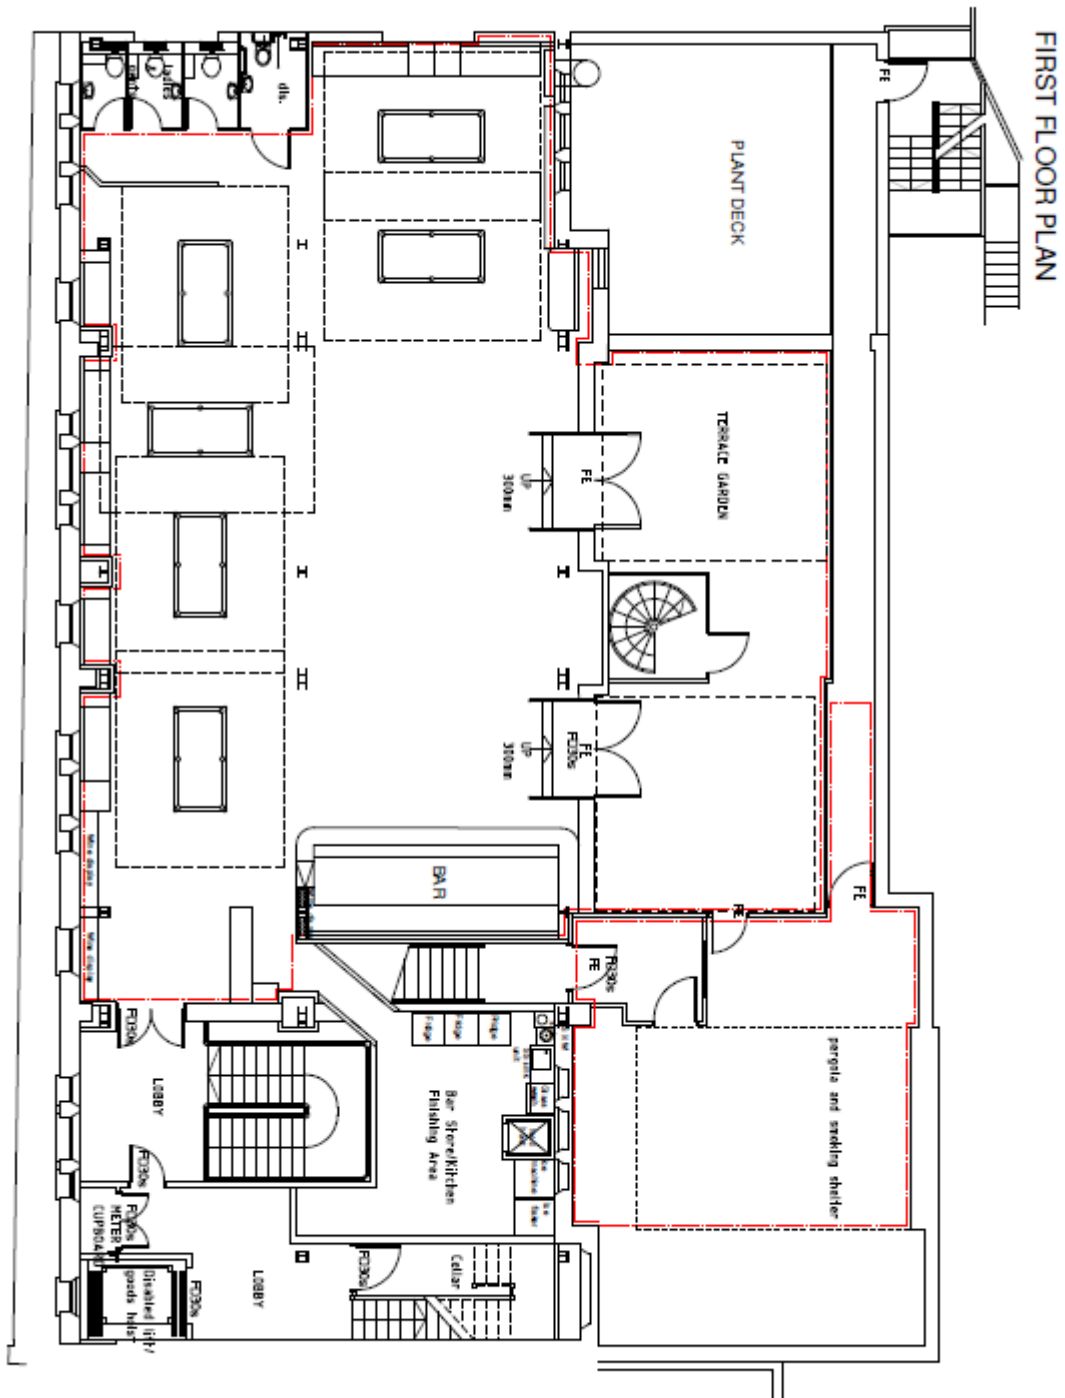

Plan numbered (5544/23/102 Revision F) M209160 dated 03.08.23 (plan 3 of 3)

REV:	DESCRIPTION:	INITIAL	DATE:	PROJECT:	POPWORLD (FORMERLY WALKABOUT) BOURNEMOUTH			INFORMATION	
A	OMIT DOOR TO BAR 2 REPOSITION STEPS UP FROM ENTRANCE, NEW CLOAKS HATCH INCREASE AREA OF RAISED FLOOR REPOSITION PHOTO BOOTH AMEND LICENSED AREA AS LICENSING DEPT REQUESTS AMEND LICENSED AREA AS LICENSING DEPT REQUESTS AMEND LICENSED AREA AS LICENSING DEPT REQUESTS AMEND LICENSED AREA AS LICENSING DEPT REQUESTS	MF	16.6.23	TITLE:	GF, FF AND BASEMENT FLOOR PLANS AS PROPOSED LICENSING			COMMENT	
B		MF	29.6.23	CLIENT:	STONEGATE GROUP	SCALE:	1:100@ A1	APPROVAL	
C		MF	3.7.23	DATE:	MAY '23	DRAWN BY:	MF	TENDER	
D		MF	4.7.23	DRAWING NO.:	5544-23- 102	REVISION:	F	CONSTRUCTION	
E		MF	4.7.23	DAKOTA HOUSE OF DESIGN 1 DINSDALE PLACE SANDYFORD NEWCASTLE UPON TYNE NE2 1BD UNITED KINGDOM					
F		MF	11.7.23						
ALL DIMENSIONS TO BE CHECKED ON SITE BEFORE ANY WORK COMMENCES ANY DISCREPANCIES TO BE REPORTED TO THE SUPERVISING DESIGNER				WWW.DAKOTAHOUSEOFDESIGN.COM			T: +44 (0) 191 261 0261		

fire strategy key	
	9 litre water fire extinguisher
	Dry powder fire extinguisher
	9 litre foam fire extinguisher
	2kg carbon dioxide fire extinguisher
	fire blanket extinguisher
	area covered by automatic fire detector head
	area covered by emergency lighting
	area covered by alarm sounder at high level
	area covered by alarm sounder with visual beacon at high level
	fire alarm call point
	3 hour maintained illuminated fire exit sign with directional graphics
FD30s	30 minute fire resisting door and frame fitted with intumescent strips, cold smoke seals and self closing devise
FD60s	60 minute fire resisting door and frame fitted with intumescent strips, cold smoke seals and self closing devise
	DOTTED LINE REPRESENTS LICENSED AREA
fire alarm, detection and emergency lighting to be installed in strict accordance with BS 5266 and BS 5839	

KEY: Plans numbered (5544/23/102 Revision F) M209160 dated 03.08.23

Premises Licence

Part B

Premises licence number: BH145516

Postal address of premises, or if none, ordnance survey map reference or description:

Bar Coast & Harrys Lounge 156-164 Old Christchurch Road

Post town: Bournemouth

Post Code: BH1 1NL

Telephone number: 01202 295072

Licensable activities authorised by the licence:

Indoor Sporting Events, Live Music, Recorded Music, Performances of Dance, Activity like Music/Dance, Late Night Refreshment, Supply of Alcohol

The times the licence authorises the carrying out of licensable activities:Ground Floor**Live Music:** (Indoors)

Monday to Saturday - 10:00 to 02:00, Sunday - 10:00 to 01:00

Recorded Music: (Indoors)

Monday to Sunday - 10:00 to 03:00

Performances of Dance:

Monday to Sunday - 10:00 to 03:00

Activity like Music/Dance: (Indoors)

Monday to Sunday - 10:00 to 03:00

Late Night Refreshment: (Indoors)

Monday to Sunday - 23:00 to 03:30

Supply of Alcohol

Monday to Sunday - 10:00 to 03:00

Non-standard timings for all authorised licensable activities:

At the start of British Summertime, the terminal hour for all licensable activities and the opening hours shall be extended by one hour.

From the end of permitted hours on New Year's Eve to the start of permitted hours on New Year's Day.

First Floor – Felson's**Indoor Sporting Events:**

Monday to Sunday - 11:00 to 03:00

Live Music: (Indoors)

Monday to Sunday - 11:00 to 00:00

Recorded Music: (Indoors)

Monday to Sunday - 11:00 to 03:00

Performances of Dance: (Indoors)

Monday to Sunday - 11:00 to 00:00

Activity like Music/Dance: (Indoors)

Monday to Sunday - 11:00 to 00:00

Late Night Refreshment: (Indoors)

Monday to Sunday - 23:00 to 03:30

Supply of Alcohol:

Monday to Sunday - 11:00 to 03:00

Non-standard timings for all other authorised licensable activities:

At the start of British Summertime, the terminal hour for all licensable activities and the opening hours shall be extended by one hour.

From the end of permitted hours on New Year's Eve to the start of permitted hours on New Year's Day.

The opening hours of the premises:Ground Floor

Monday to Sunday - 09:00 to 03:30

Non-standard timings.

From the end of permitted hours on New Year 's Eve to the start of permitted hours on New Year's Day. At the start of British Summertime, the terminal hour shall be extended by one hour.

First Floor – Felson's

Monday to Sunday - 11:00 to 03:30

Non-standard timings.

From the end of permitted hours on New Year 's Eve to the start of permitted hours on New Year's Day.

Where the licence authorises supplies of alcohol whether these are on and/ or off supplies:

Alcohol will be consumed on and off the premises.

Name, (registered) address, telephone number and email (where relevant) of holder of premises licence:

EI Group Ltd, 3 Monkspath Hall Road, Solihull, B90 4SJ, Tel: 0121 8177 020,

Email: accounts.payable@stonegatepubs.com

Registered number of holder, for example company number, charity number (where applicable):

2562808

Name of designated premises supervisor where the premises licence authorises the supply of alcohol:

Mr James Gordon

State whether access to the premises by children is restricted or prohibited:

See condition 2.25

Issued: 07 July 2015

Revised: 12 June 2026 [Vary DPS]

Mrs Nananka Randle

Licensing Manager