
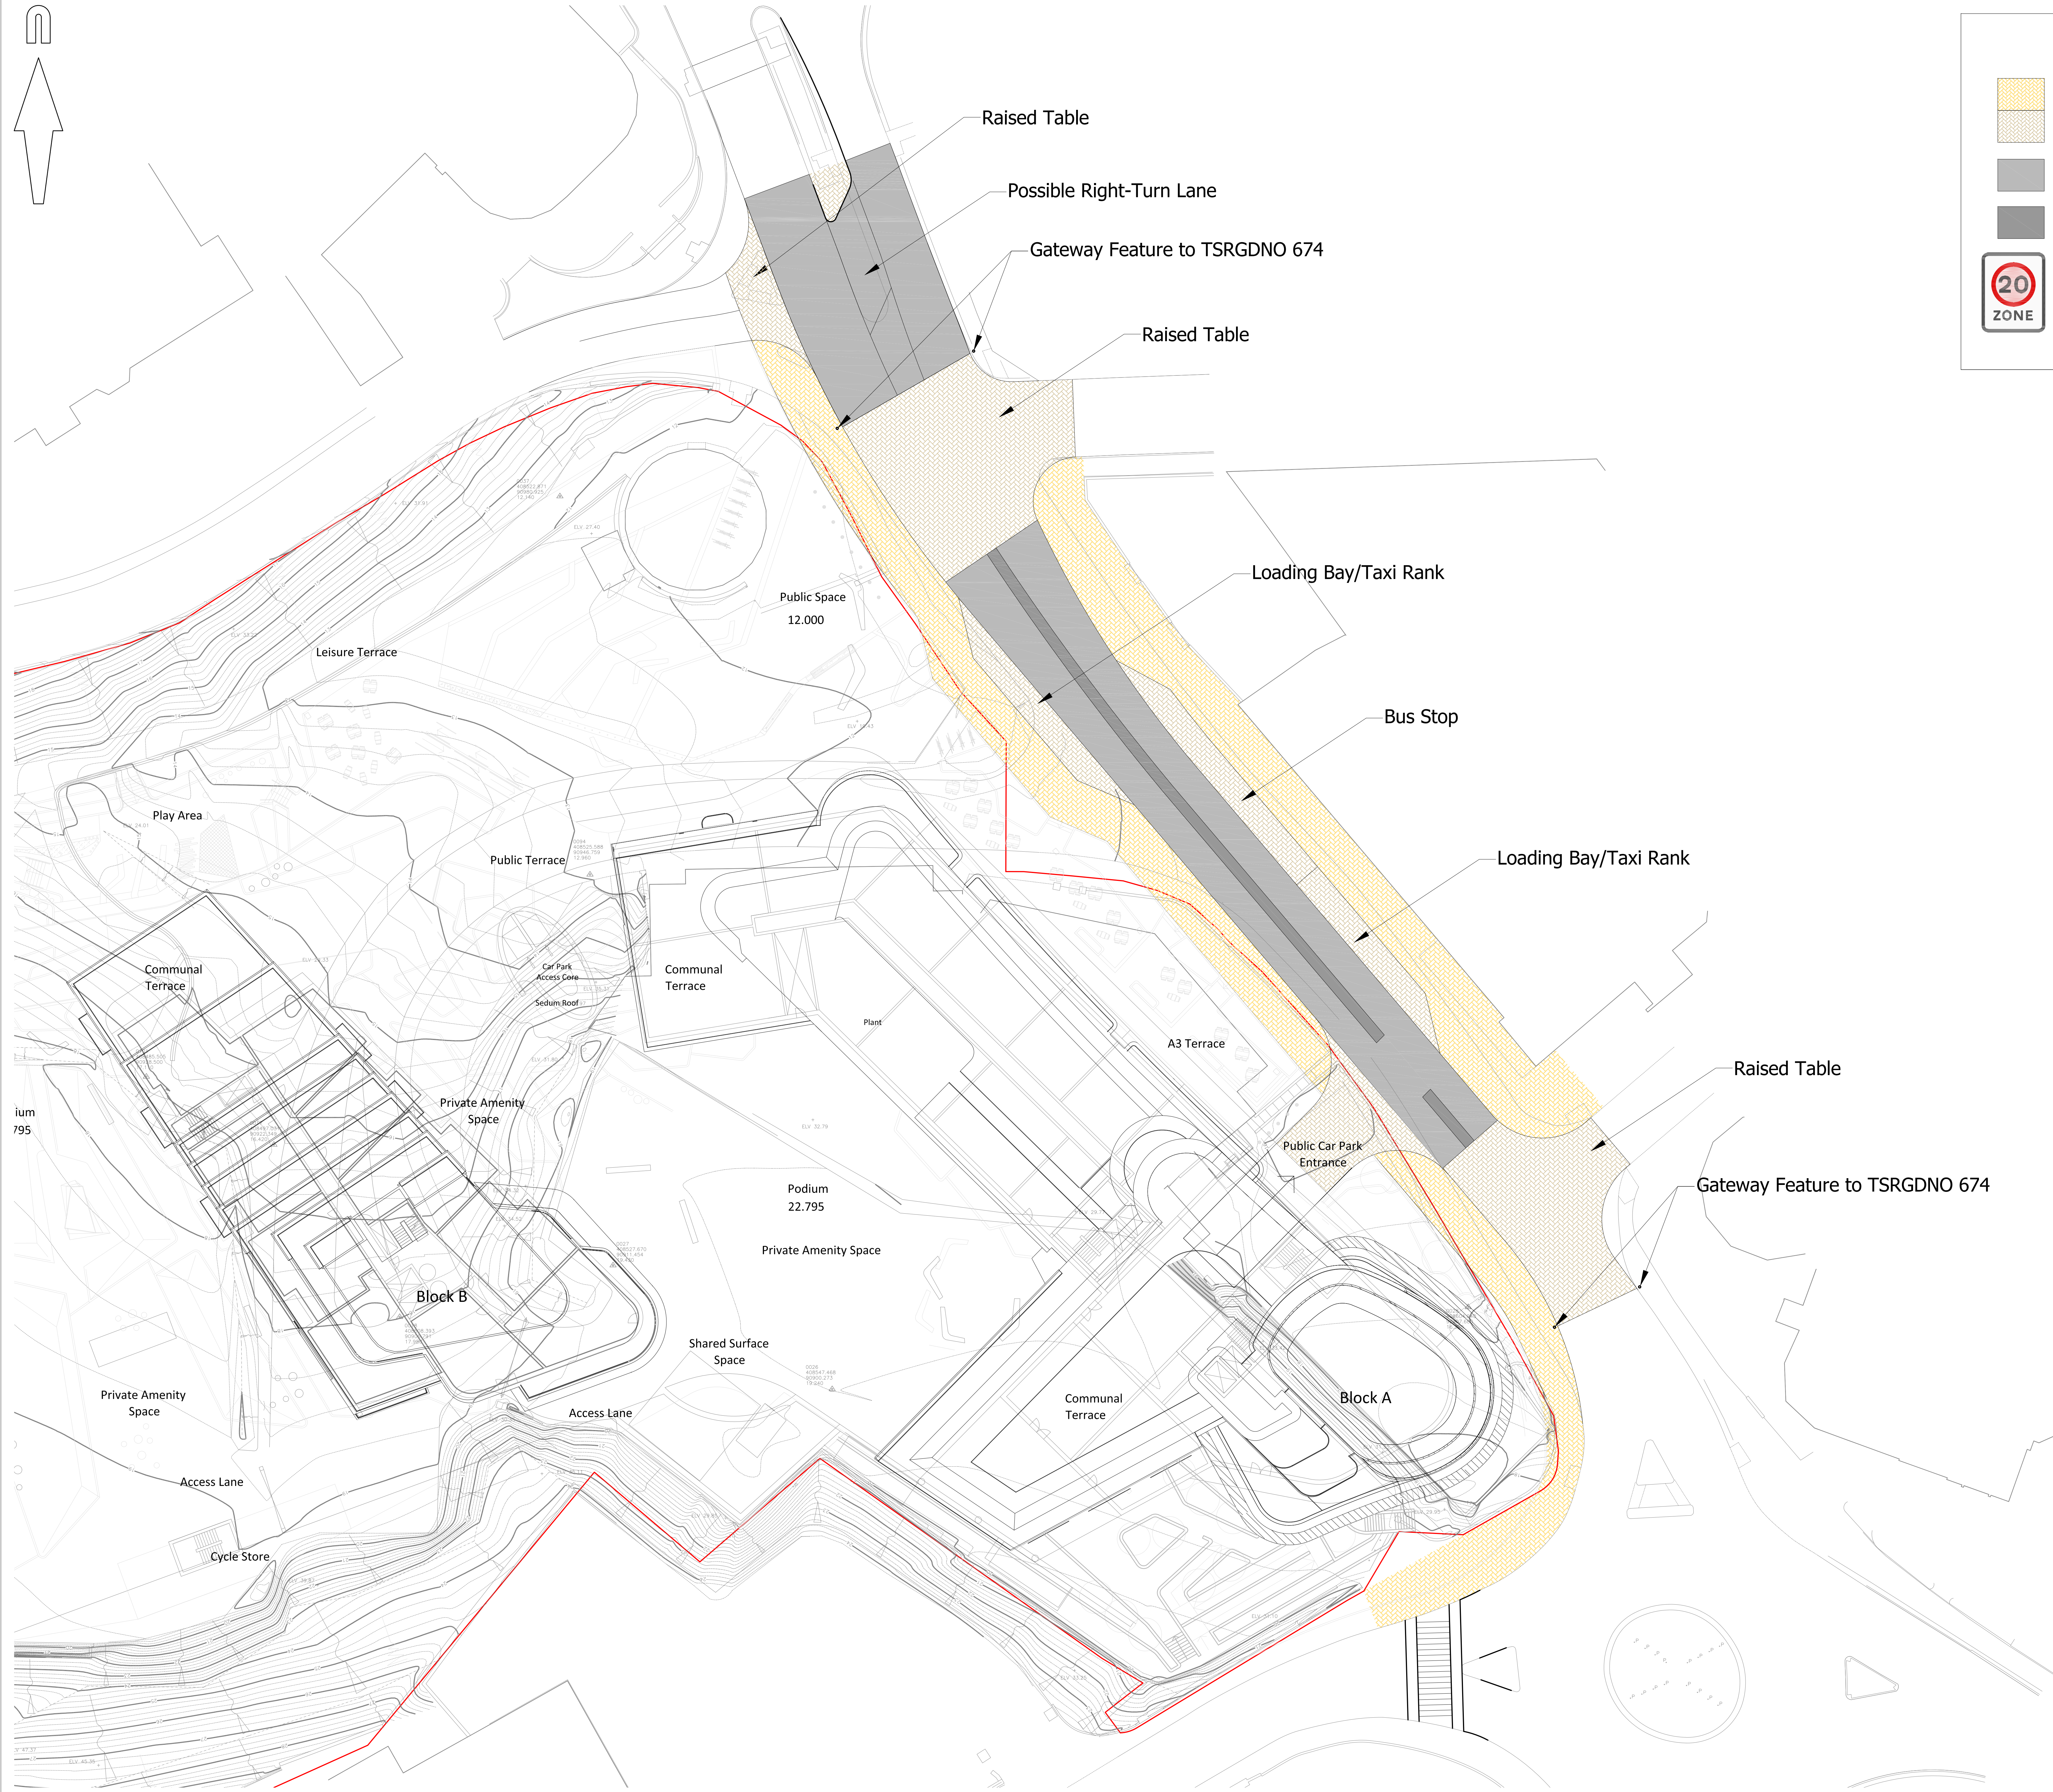


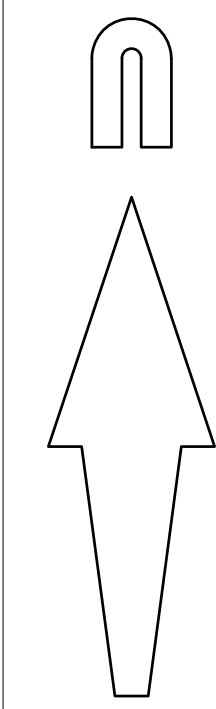

Key

- Concrete Block Mix - 150mm x 100mm for vehicular areas and larger slabs for pavement
- Asphalt road surface
- Dark grey asphalt
- TSRGDNO 674

© Mayer Brown Limited Copyright. The drawings, information and data recorded in this document ("the Information") is the property of Mayer Brown. This document and the information are solely for the use of the authorized recipient and this document may not be used, copied or reproduced in whole or part for any purpose other than what it was supplied by Mayer Brown. Mayer Brown makes no representation, undertaking or duty and accepts no responsibility to any third party who may use or rely upon the document or the Information.

A0 ORIGINAL

© Crown copyright, all rights reserved. Mayer Brown Ltd, Licence number 100002105.

m3
mayer brown

Mayer Brown Limited
Lain House, Oriental Road, Woking, Surrey GU22 8AR
Telephone 01483 750 508 Fax 01483 750 437
wokingoffice@mayerbrown.co.uk www.mayerbrown.co.uk

Client
BOURNEMOUTH DEVELOPMENT COMPANY

Project
WINTER GARDENS

Scale
1:200 @ A0

Drawn by
OAN

Checked by
RDG

Date
MAY 2018

Cad file
34E

Title
PROPOSED EXETER ROAD HIGHWAY LAYOUT

Drawing number
MSBOURNEMOUTH.1/34

Rev.
E