



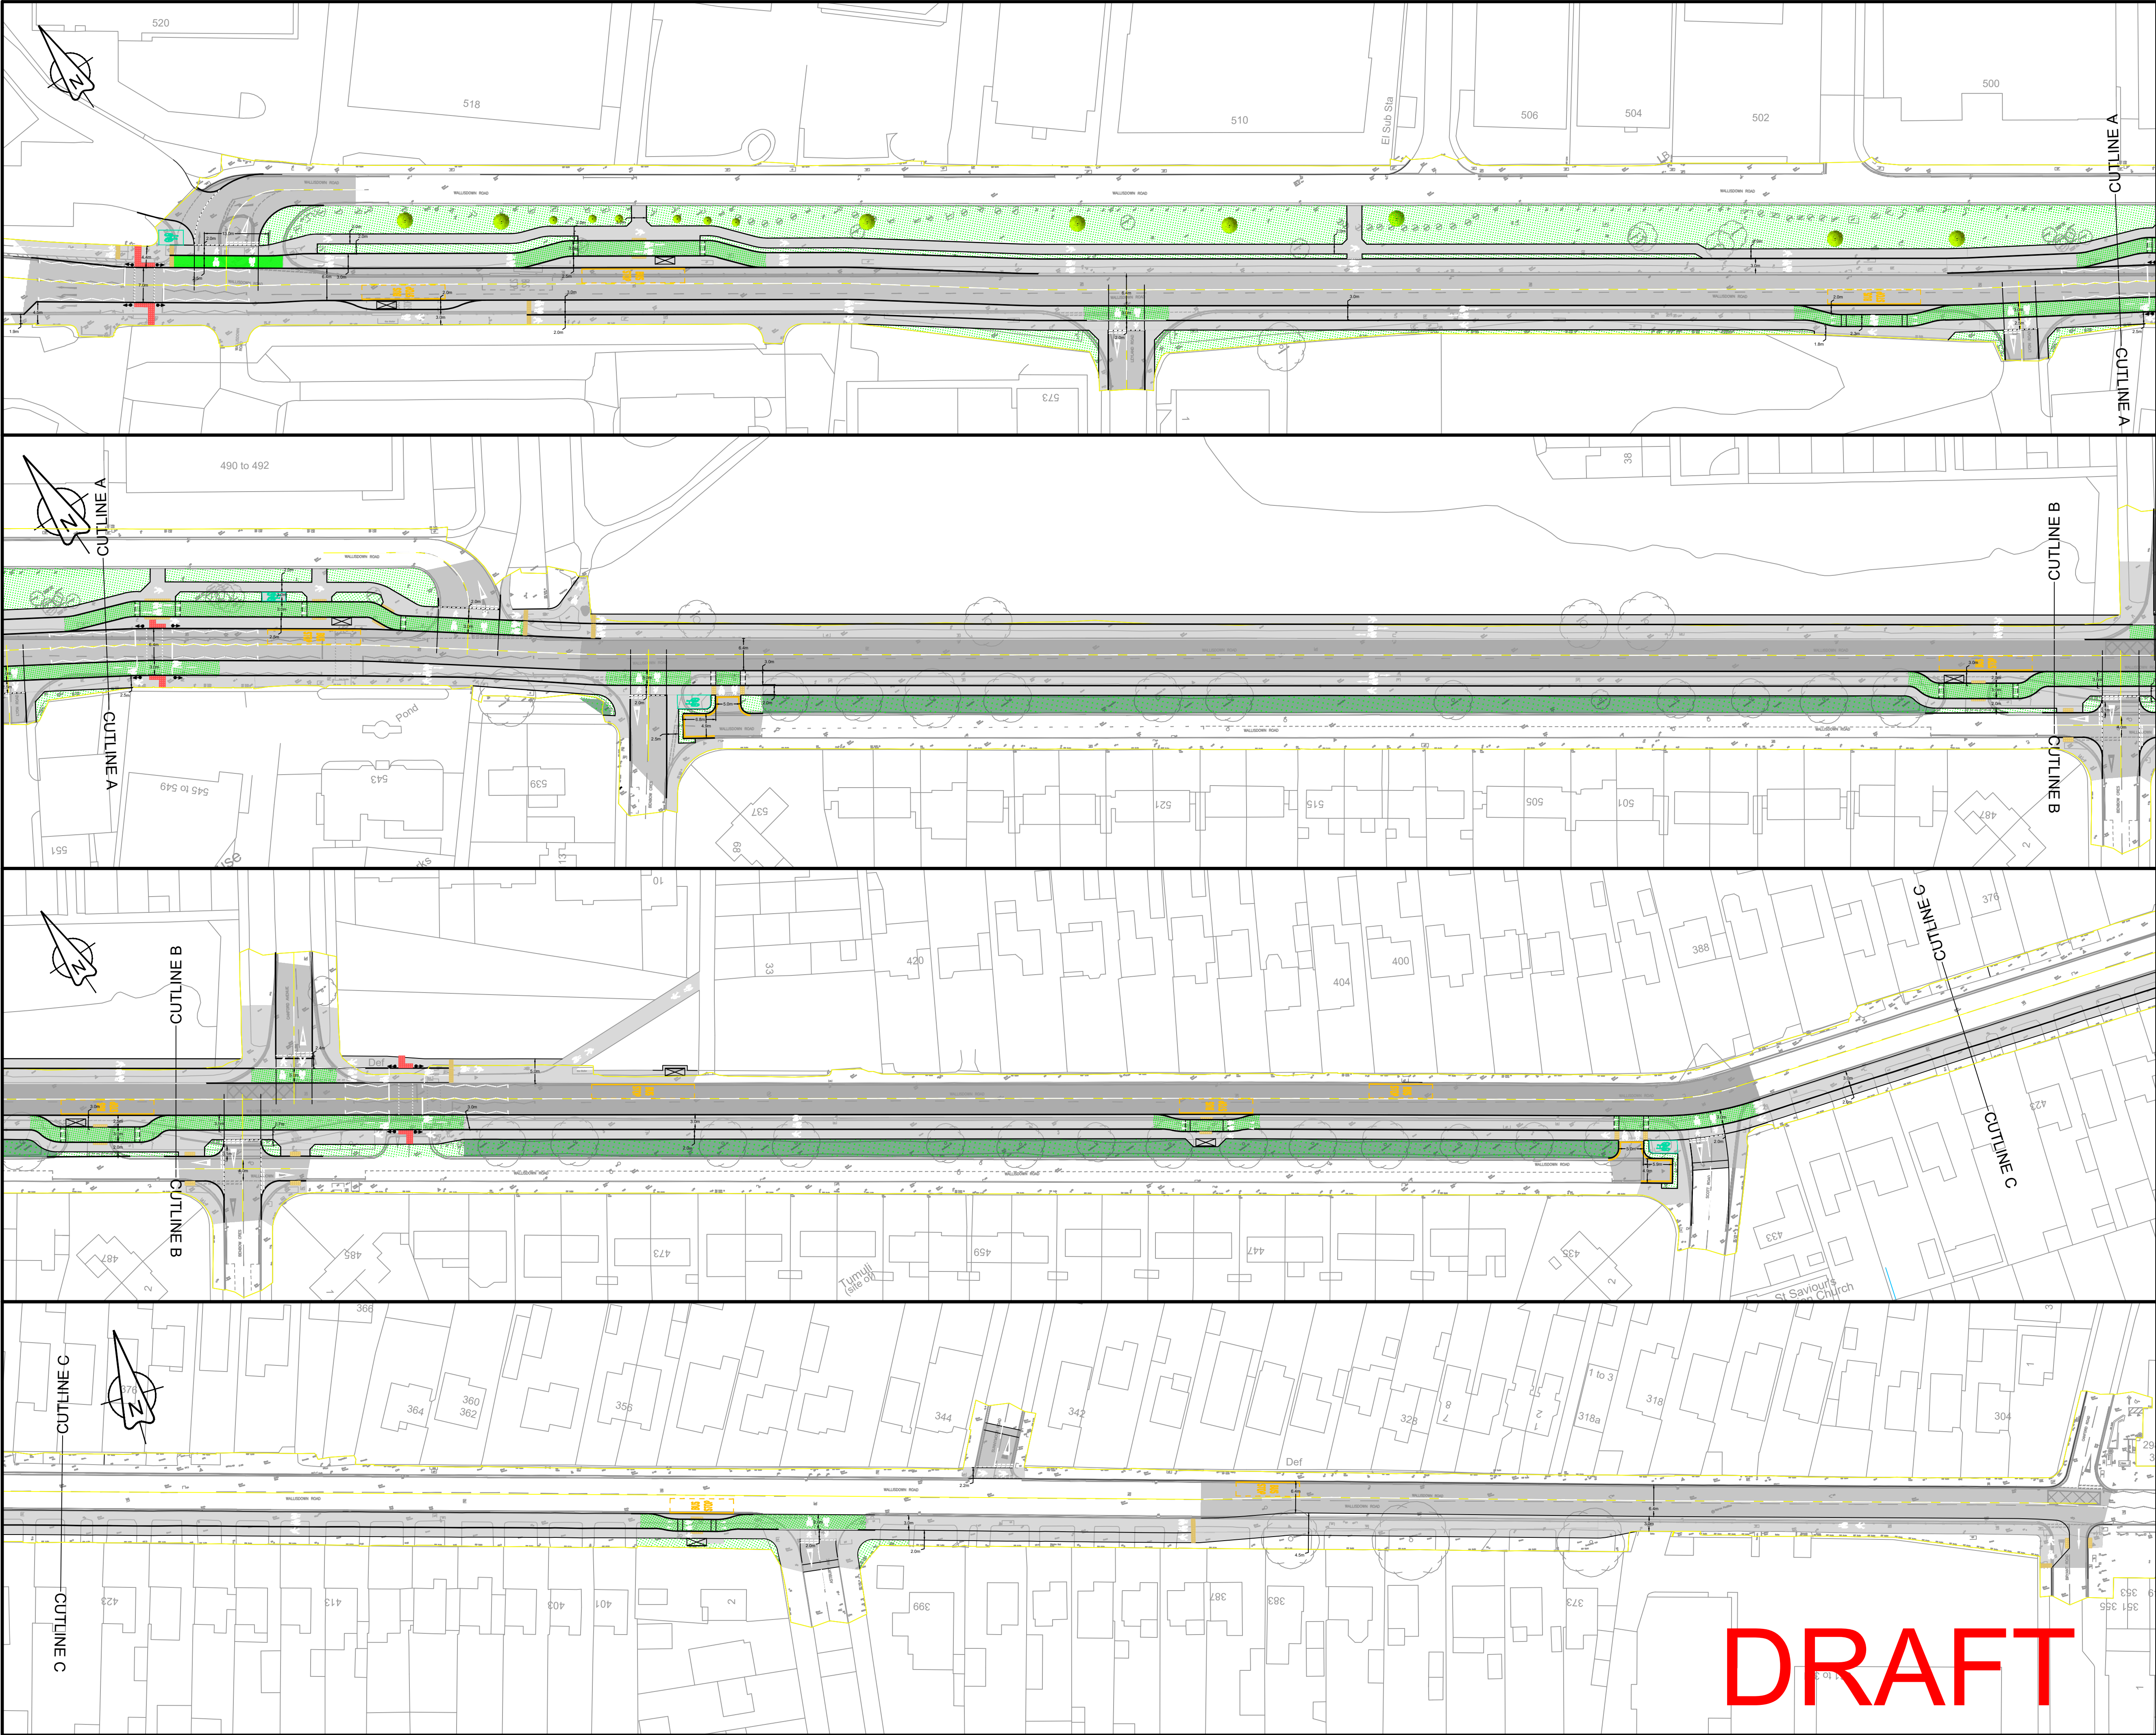

Key

- New Footway
- Carriageway to be re-profiled and re-surfaced
- HFS Green
- HFS Buff
- Grass verge
- Existing Hedge
- Proposed Tree
- Edging kerb
- Bristol cycle kerb
- Bristol cycle kerb
- Existing kerb
- Tactile Paving
- Traffic Signals
- Beryl Bikes

DO NOT SCALE

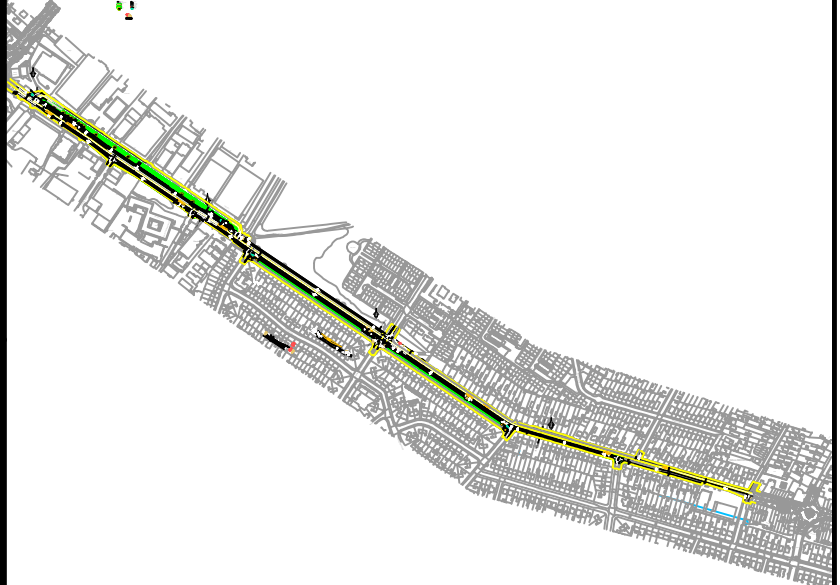

P01	05/06/2020	TCT	FIRST ISSUE		
REV	DATE	BY	DESCRIPTION	CHK	APP
DRAWING STATUS: S2 - FOR INFORMATION					



Willow House, Brotherswood Court, Great Park Rd,
Bradley Stoke, Bristol BS32 4QW
T+ 44 (0) 117 906 2300
wsp.com



CLIENT: BCP Council

SITE/PROJECT: FWP, WALLISDOWN ROAD
WALKING & CYCLING IMPROVEMENTS

TITLE: Preliminary Design Overview					
SCALE @ A1: 1:625	CHECKED: -	APPROVED: -			
PROJECT NO: 70068151	DESIGNED: TCT	DRAWN: TCT	DATE: March 2020		
DRAWING NO: 70068151-100-001				REV: P01	
© WSP UK Ltd					