

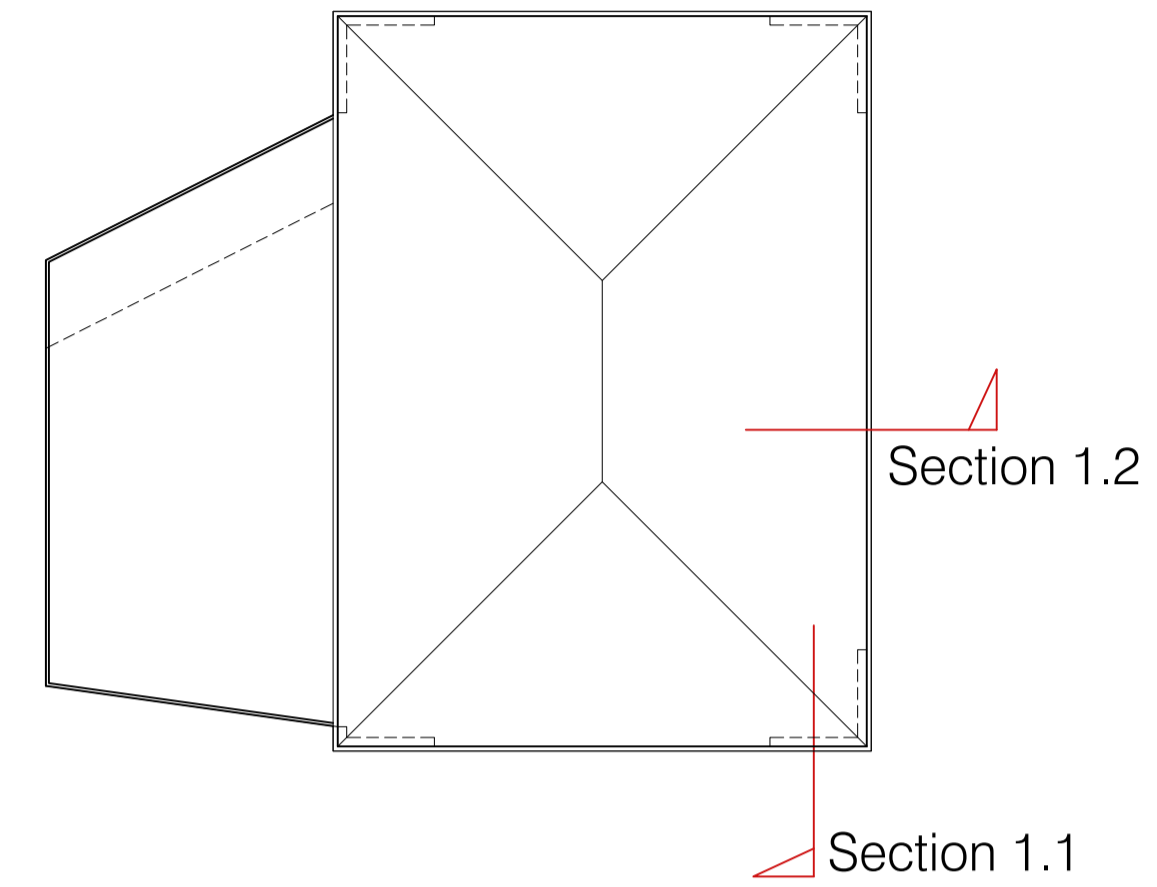
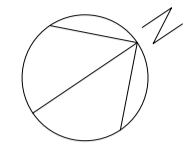
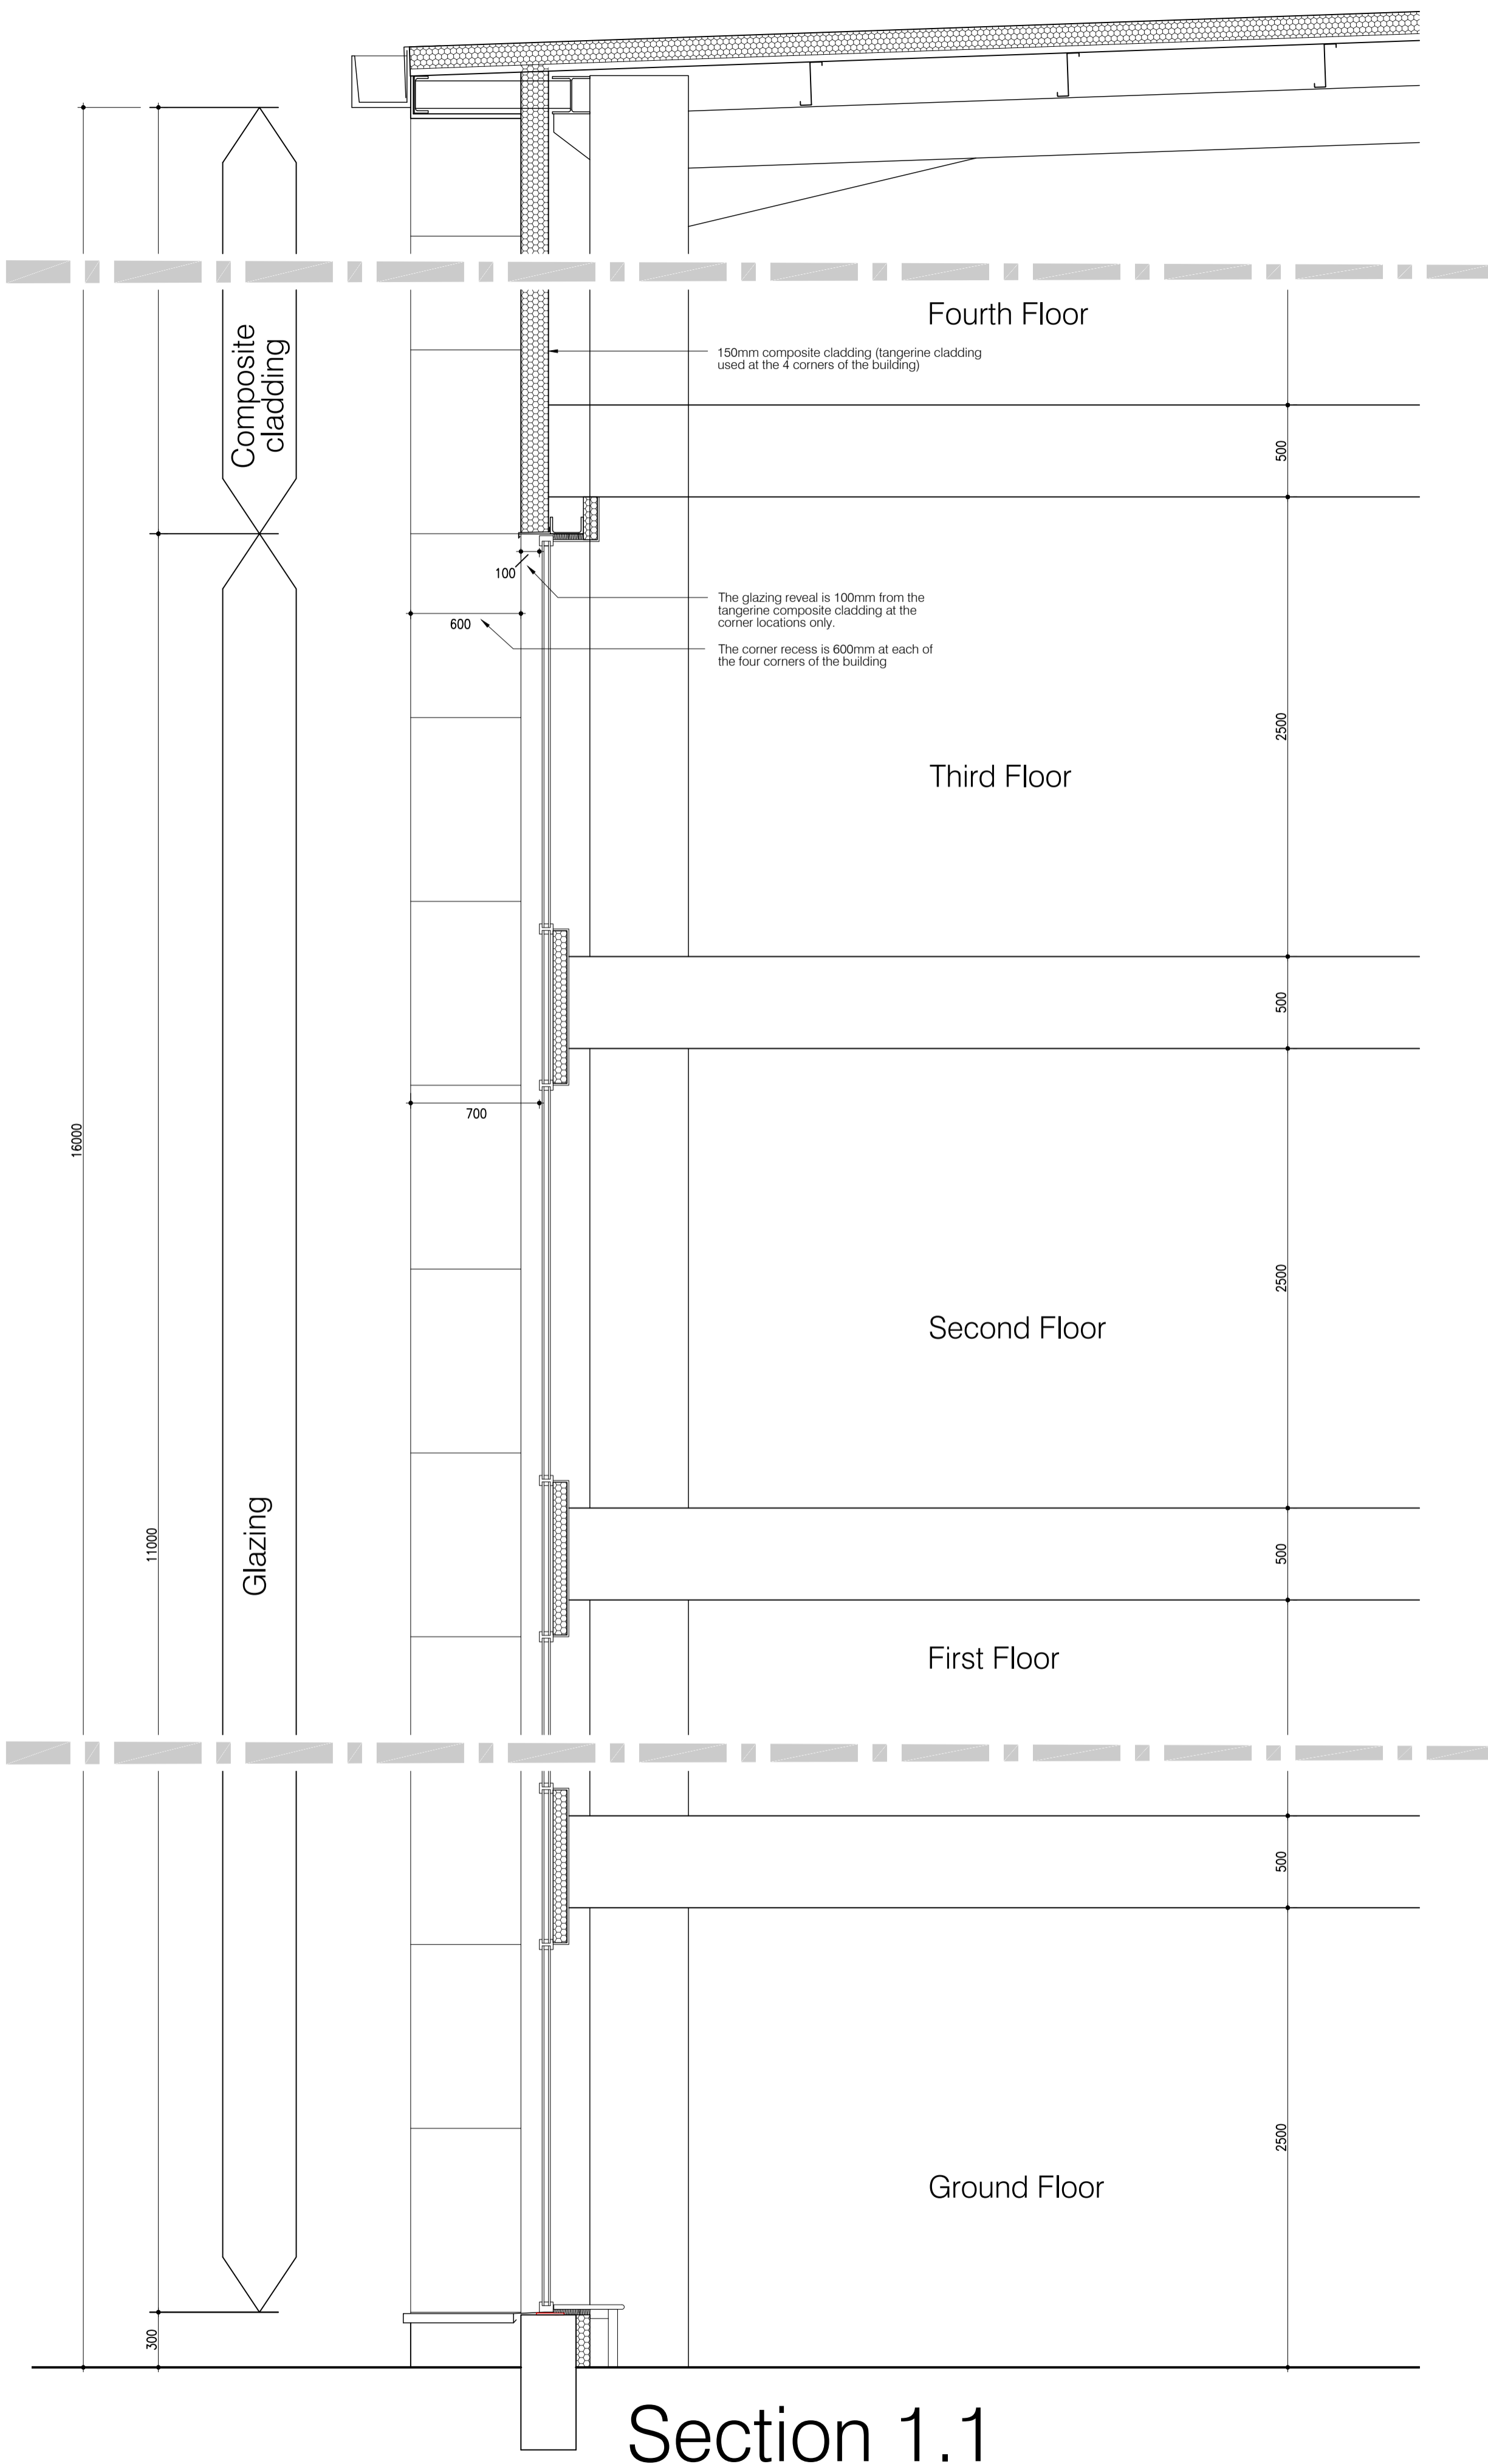


**Notes**  
 Scaled dimension are not to be used for construction  
 Contractor to check all dimensions and report omissions and errors to the Architect

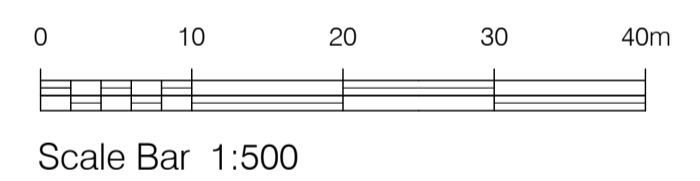


Reference Plan - 1:500

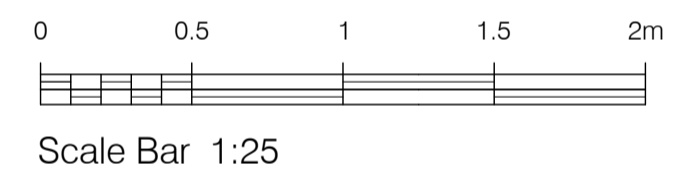

Section 1.1

Recessed corner detail at 1:25

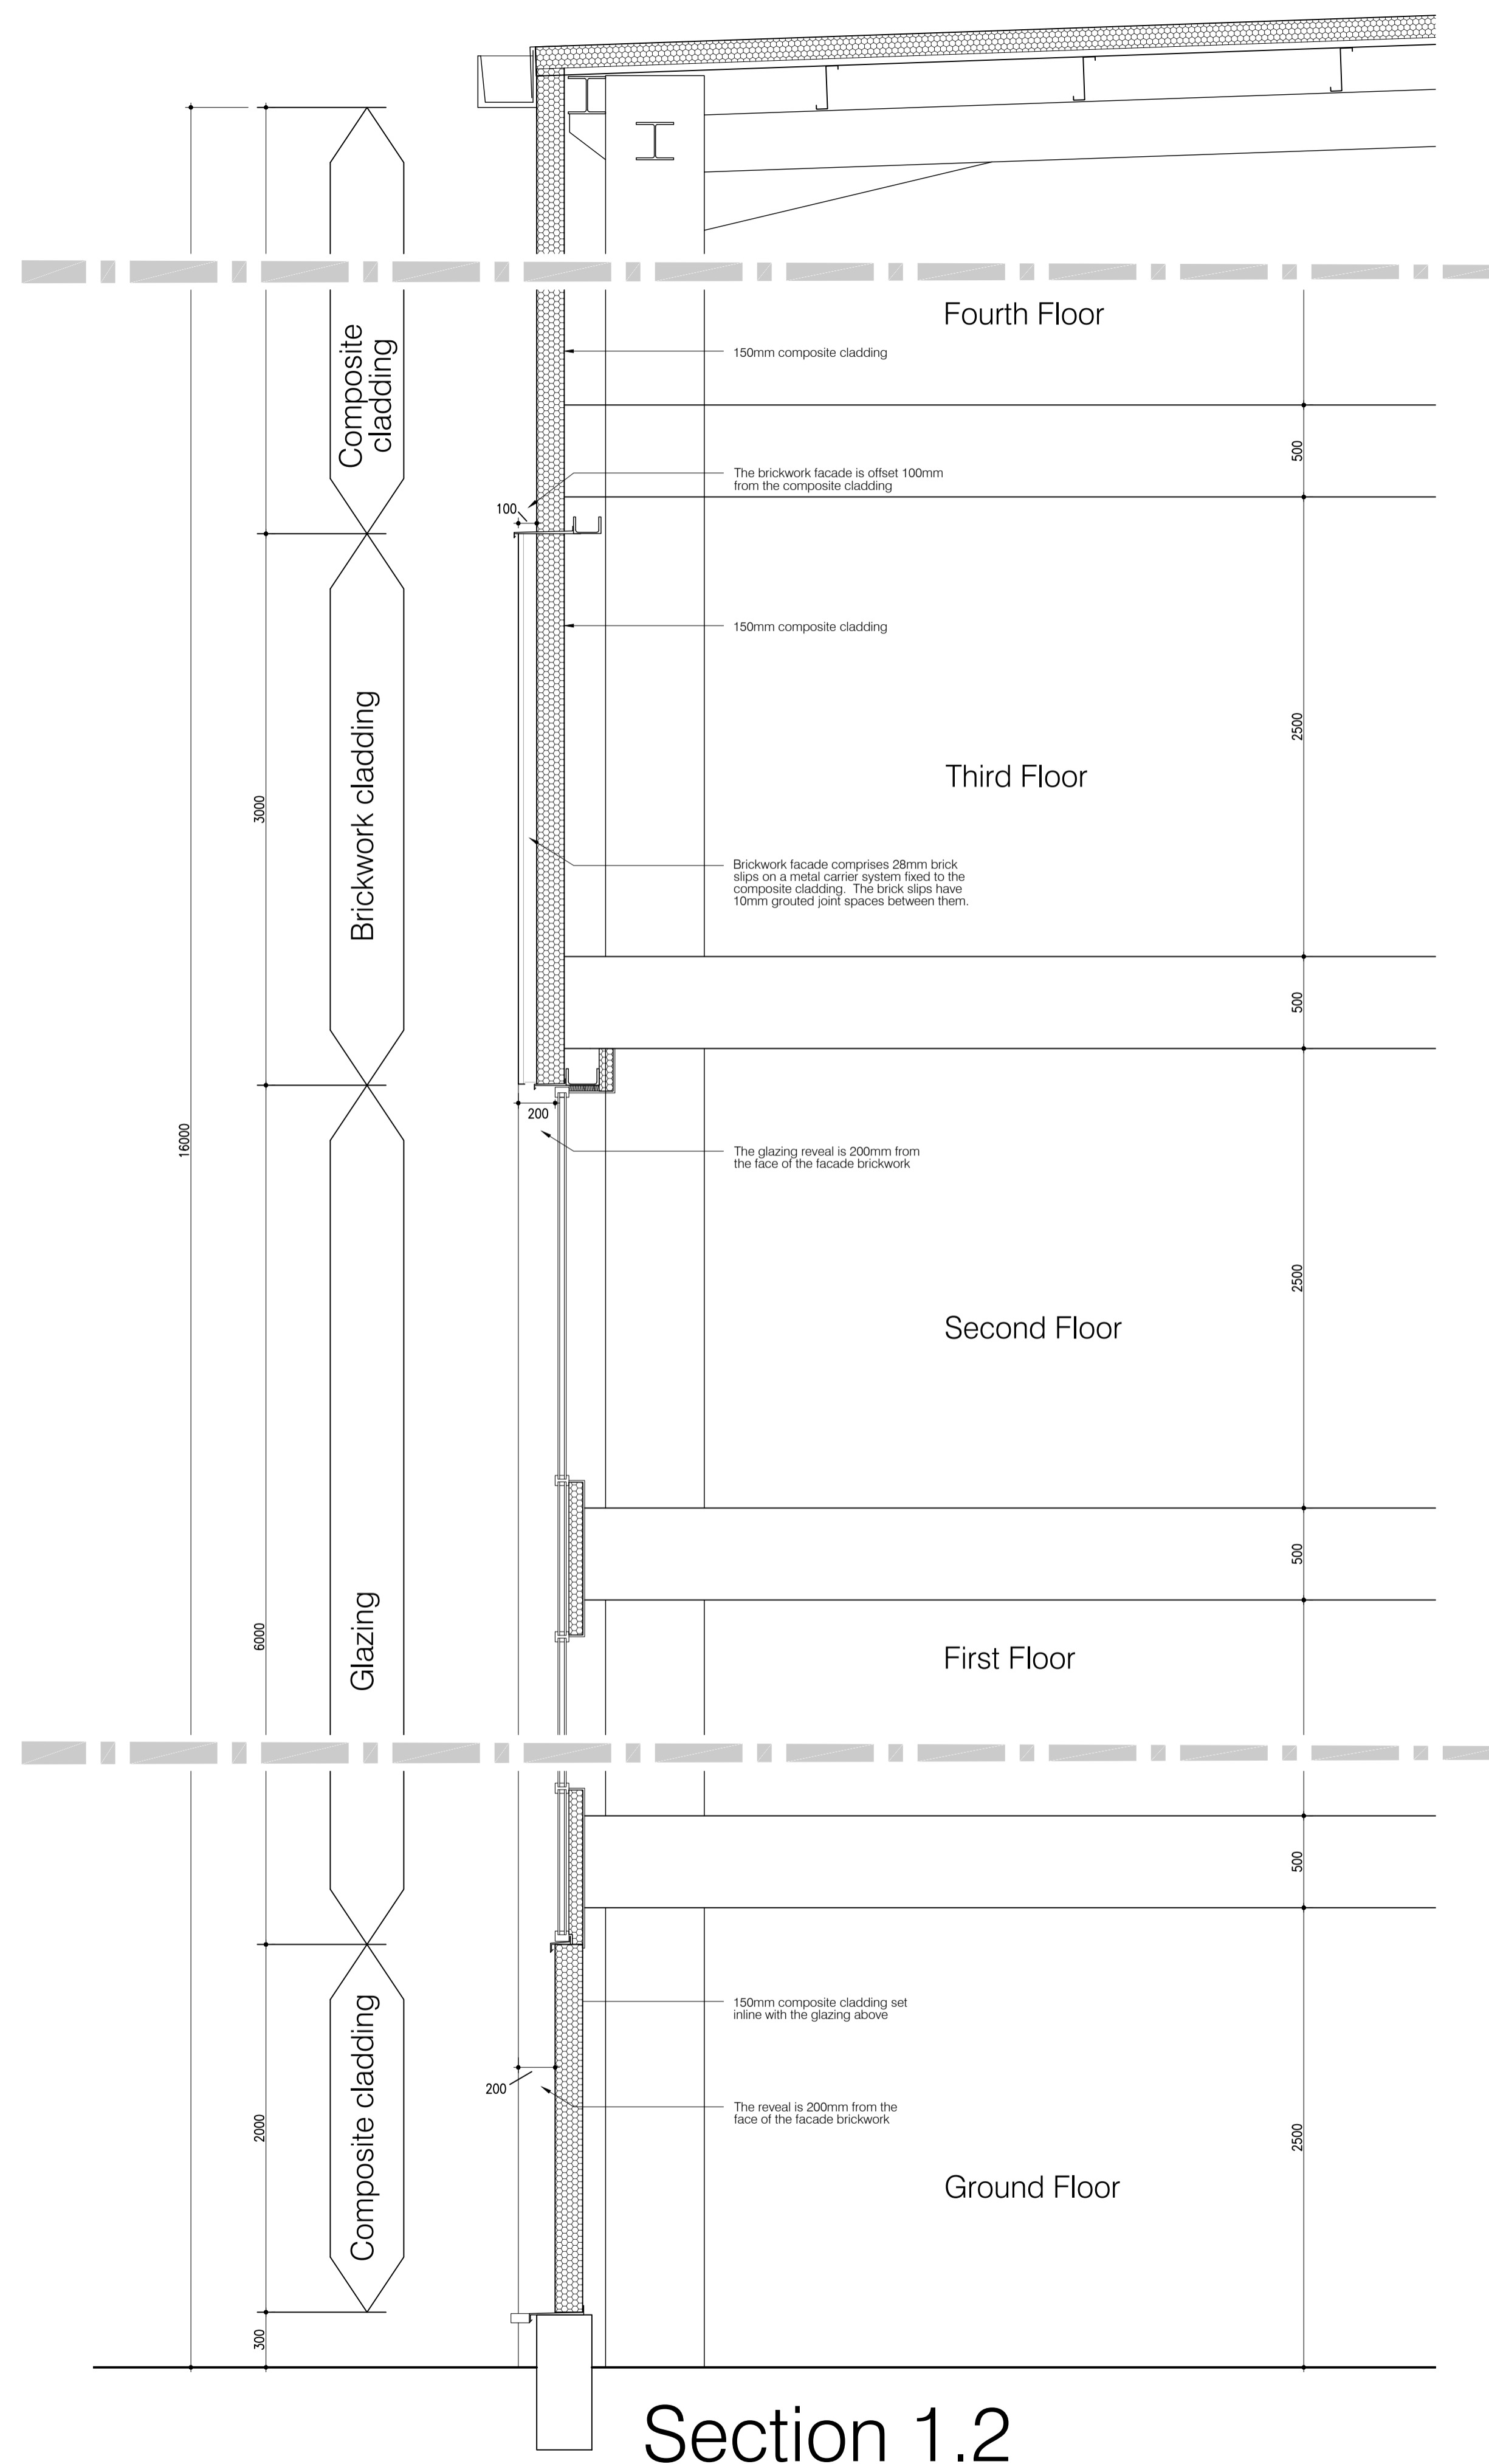

Section 1.2

Fascade glazing and brickwork detail at 1:25

S2	P1	26/06/20	INITIAL ISSUE
STATUS	REV	DATE	DESCRIPTION

**Forum Architecture Ltd**  
 Studio 52, Basepoint  
 Andersons Road  
 Southampton, Hampshire  
 SO14 5FE  
 tel: 023 8068 2095

**FORUM**  
 architecture  
 www.forumarchitecture.co.uk

CLIENT  
**Lok'nStore Limited**

PROJECT  
**New Lok'nStore facility - Land at Wessex Field  
 Castle Lane East, Bournemouth**

DRAWING TITLE  
**Sections 1.1 and 1.2  
 Reveal details and material interfaces**

DRAWING STATUS <b>S2: SUITABLE FOR INFORMATION</b>	DWN BY TG	ORIGINATOR No. 18019
	CHK BY PM	SCALE 1:25 / 500 @ A1

PROJECT   ORIGINATOR   ZONE   LEVEL   TYPE   ROLE   CLASSIFICATION   NUMBER	REVISION
CLE-FORUM-00-ZZ-DR-A-XX-P304	P1