


DO NOT SCALE

Orientation

Key Plan

KEY
 1Bed2P
 2Bed3P
 Circulation

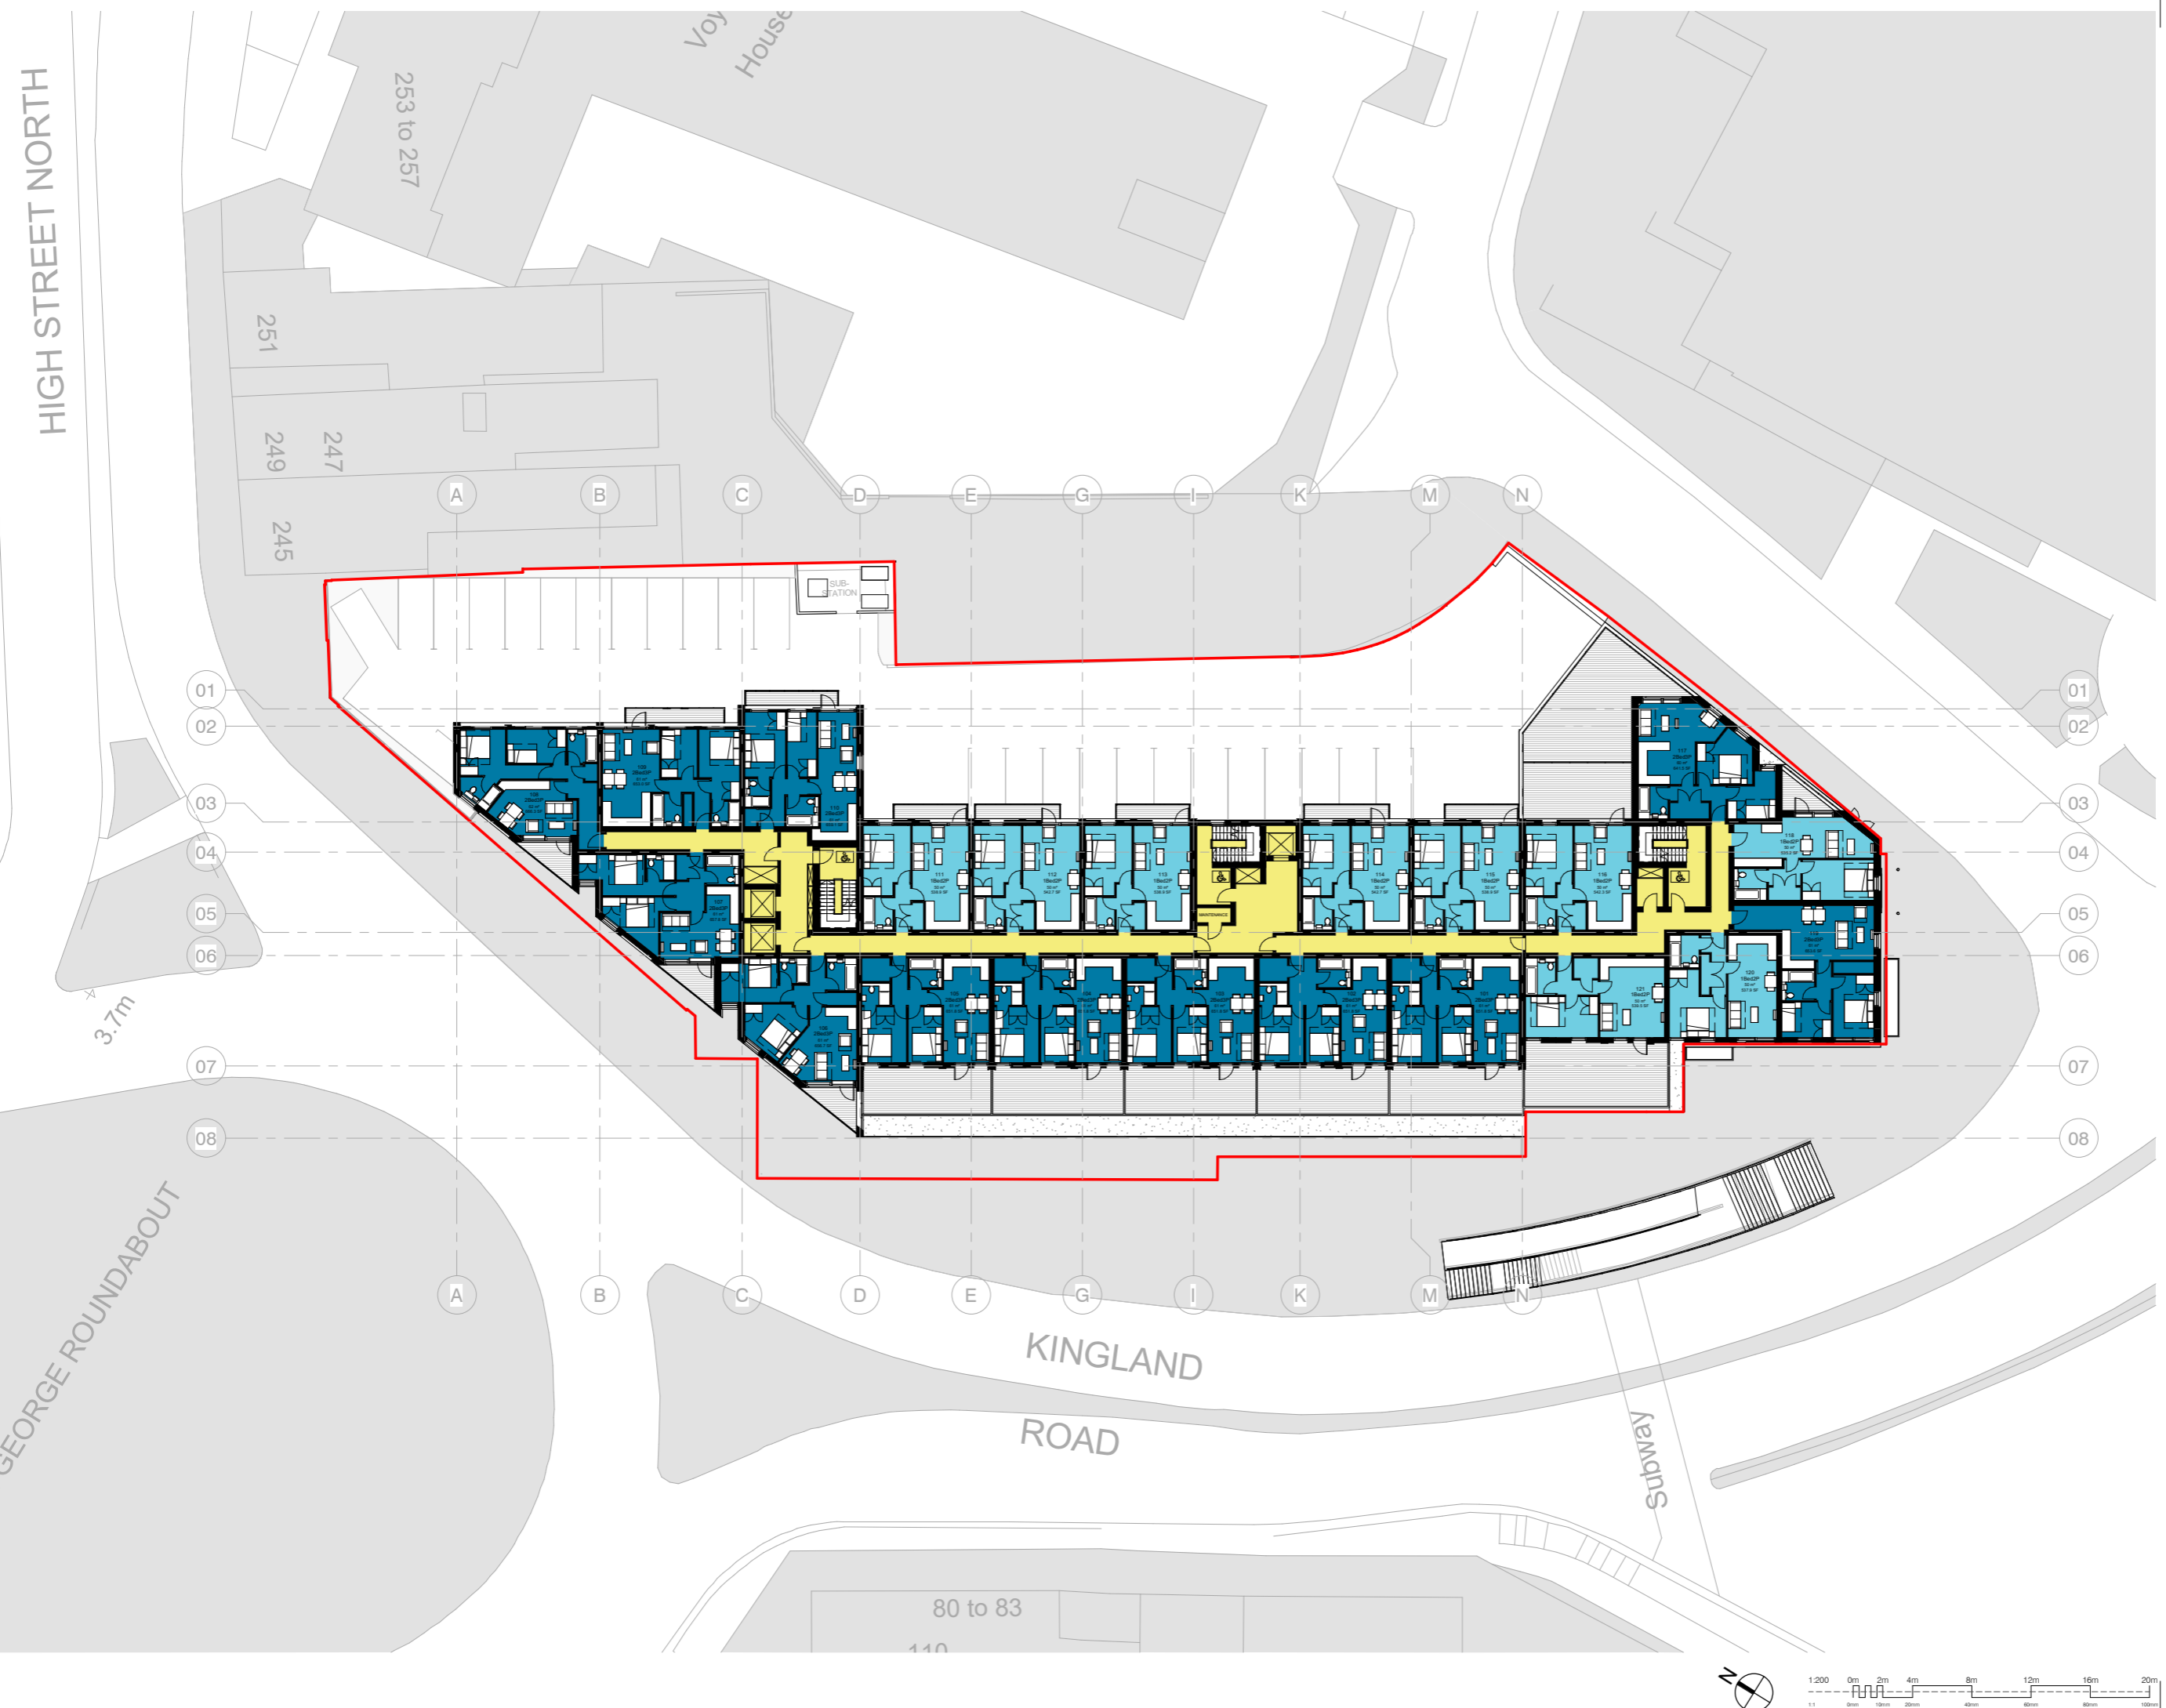

Rev. Date Revision By Checked

leonard design architects
 4th floor, Albion House
 5-13 Canal Street
 Nottingham, NG1 7EG, United Kingdom
 t. +44 (0) 115 945 0080
 e. office@leonarddesignarchitects.com

Client
Poole Property Investment

Project
**Kingland House
 Pool**

Drawing Title
Level 1 Plan

Project Number
 0540

Drawn by
 Author

Scale @A1
 1 : 200

File Identifier
 0540 - LDA - DR - A - 20 120

Purpose of Issue
FOR PLANNING

Project Status
PLANNING