

# NOTES

1. The contents of this drawing are copyright of Watts Holt.
2. It may not be copied, reproduced or altered in anyway without the written authority.
3. Do not scale. Figured dimensions only to be used.
4. Check dimensions on site before work proceeds, report any discrepancies.
5. If in doubt please ask!

Reproduced from the Measured Building Survey by Redline Surveys drawing no: Plot 1. 19- 180, dated 12th November 2019

### Proposed Materials:


Roof	Concrete roof tiles
	Single ply membrane
Walls	Painted render
Windows	White upvc
Rainwater goods	White upvc




North Elevation



West Elevation

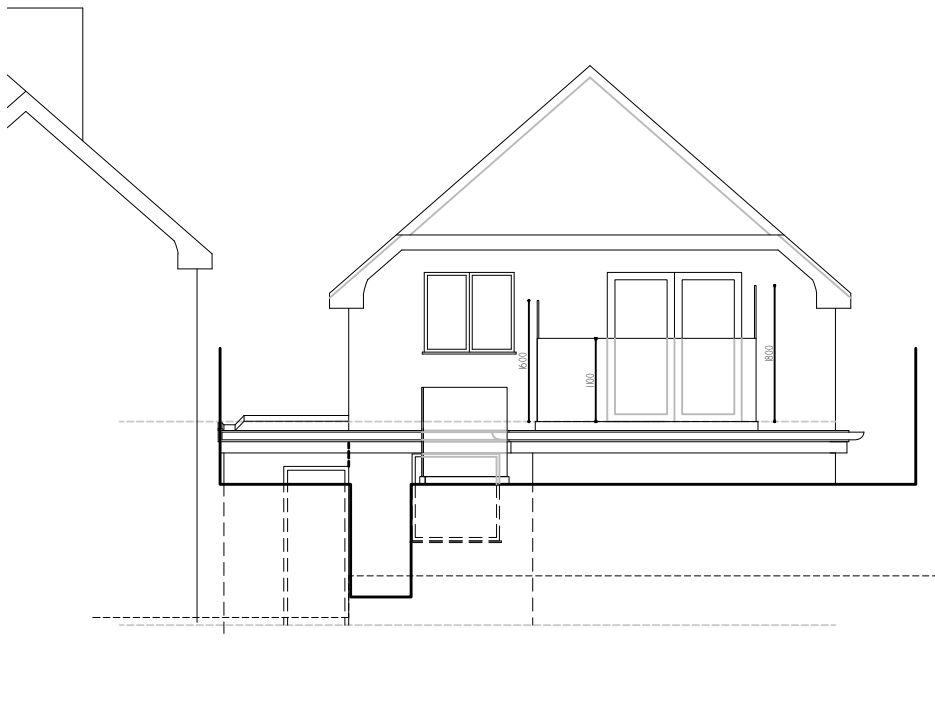

South Elevation

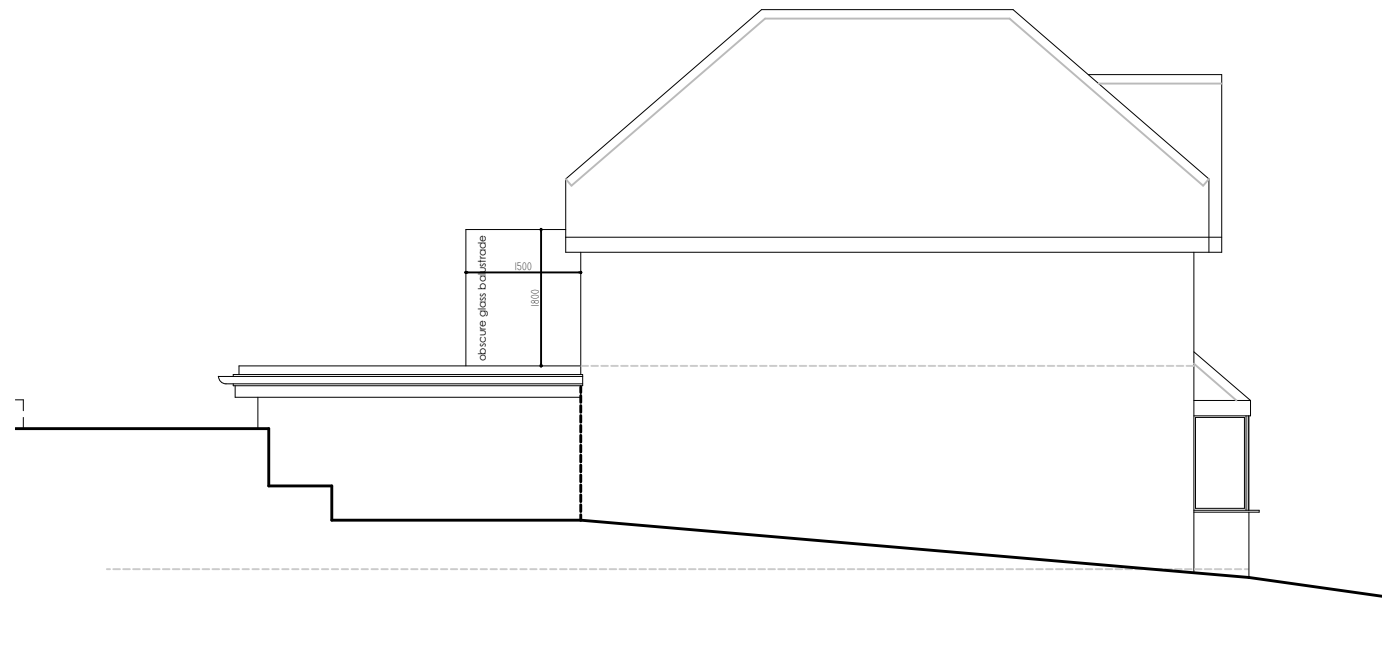

East Elevation

# WATTS | HOLT

THE YARD  
LOCH ROAD, POOLE  
DORSET, BH14 9EX

W: www.wattsholt.com  
T: 01202 461586  
E: hello@wattsholt.com

Scale 100mm @ A3

No.	Revision.	Date	By
B	Revised balcony	25.01.21	JB
A	Revised balcony	25.01.21	JB

### Project

15 Vale Road, Poole

### Client / Brand

Mr & Mrs J Smalley

### Drawing Title

Proposed Elevations

scale @ A3 1:100	checked .
date Nov '19	drawn JB

19189 63 C
