




**Ground Floor Plan**  
1:50

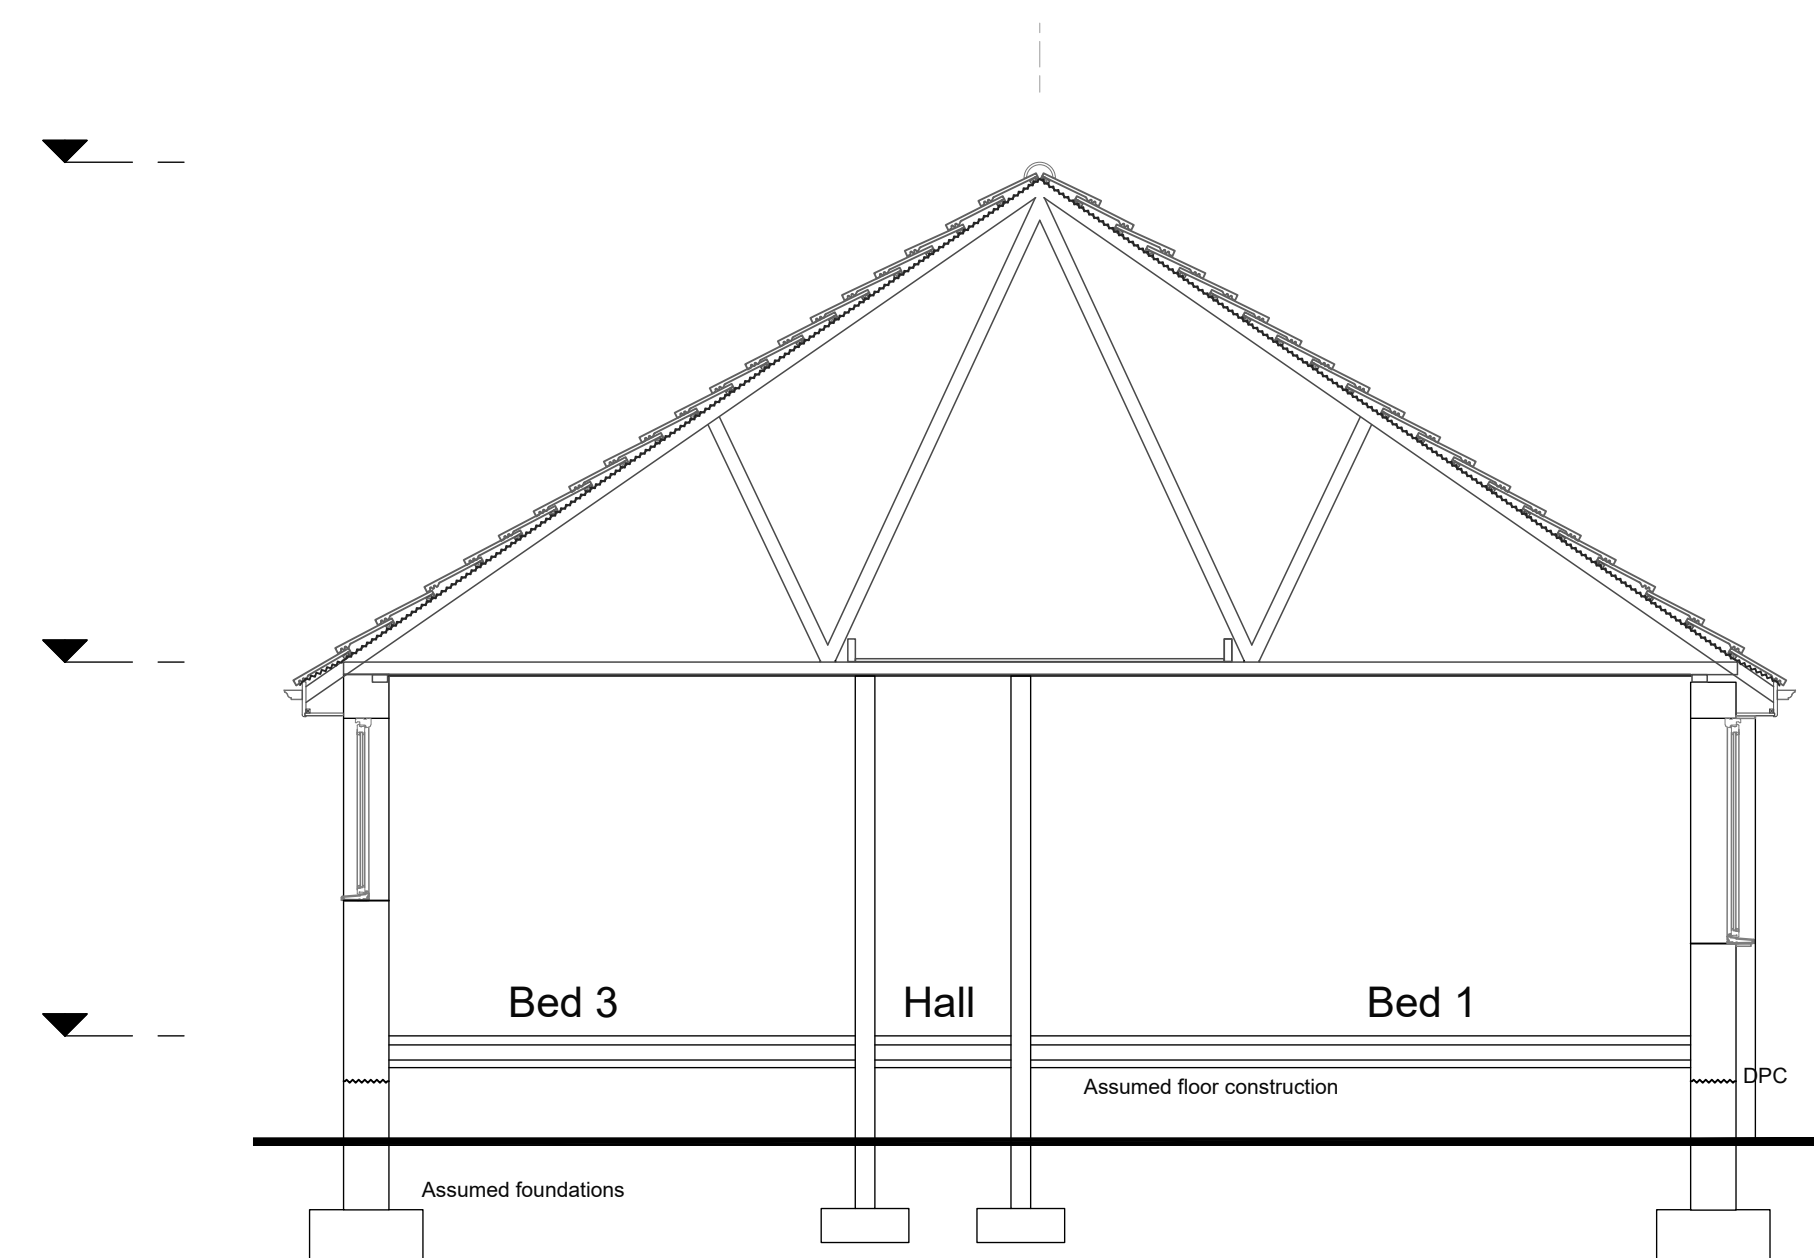

**Section A-A**  
1:50

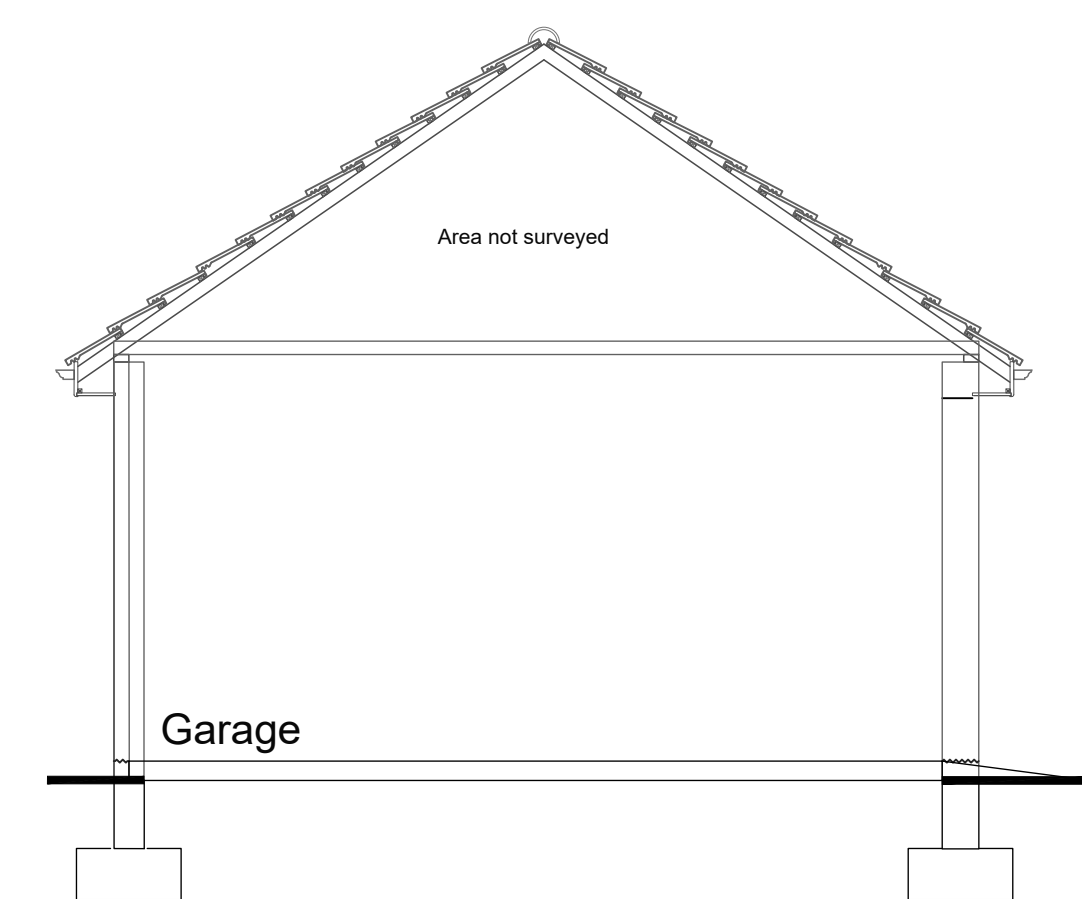

**Section B-B**  
1:50

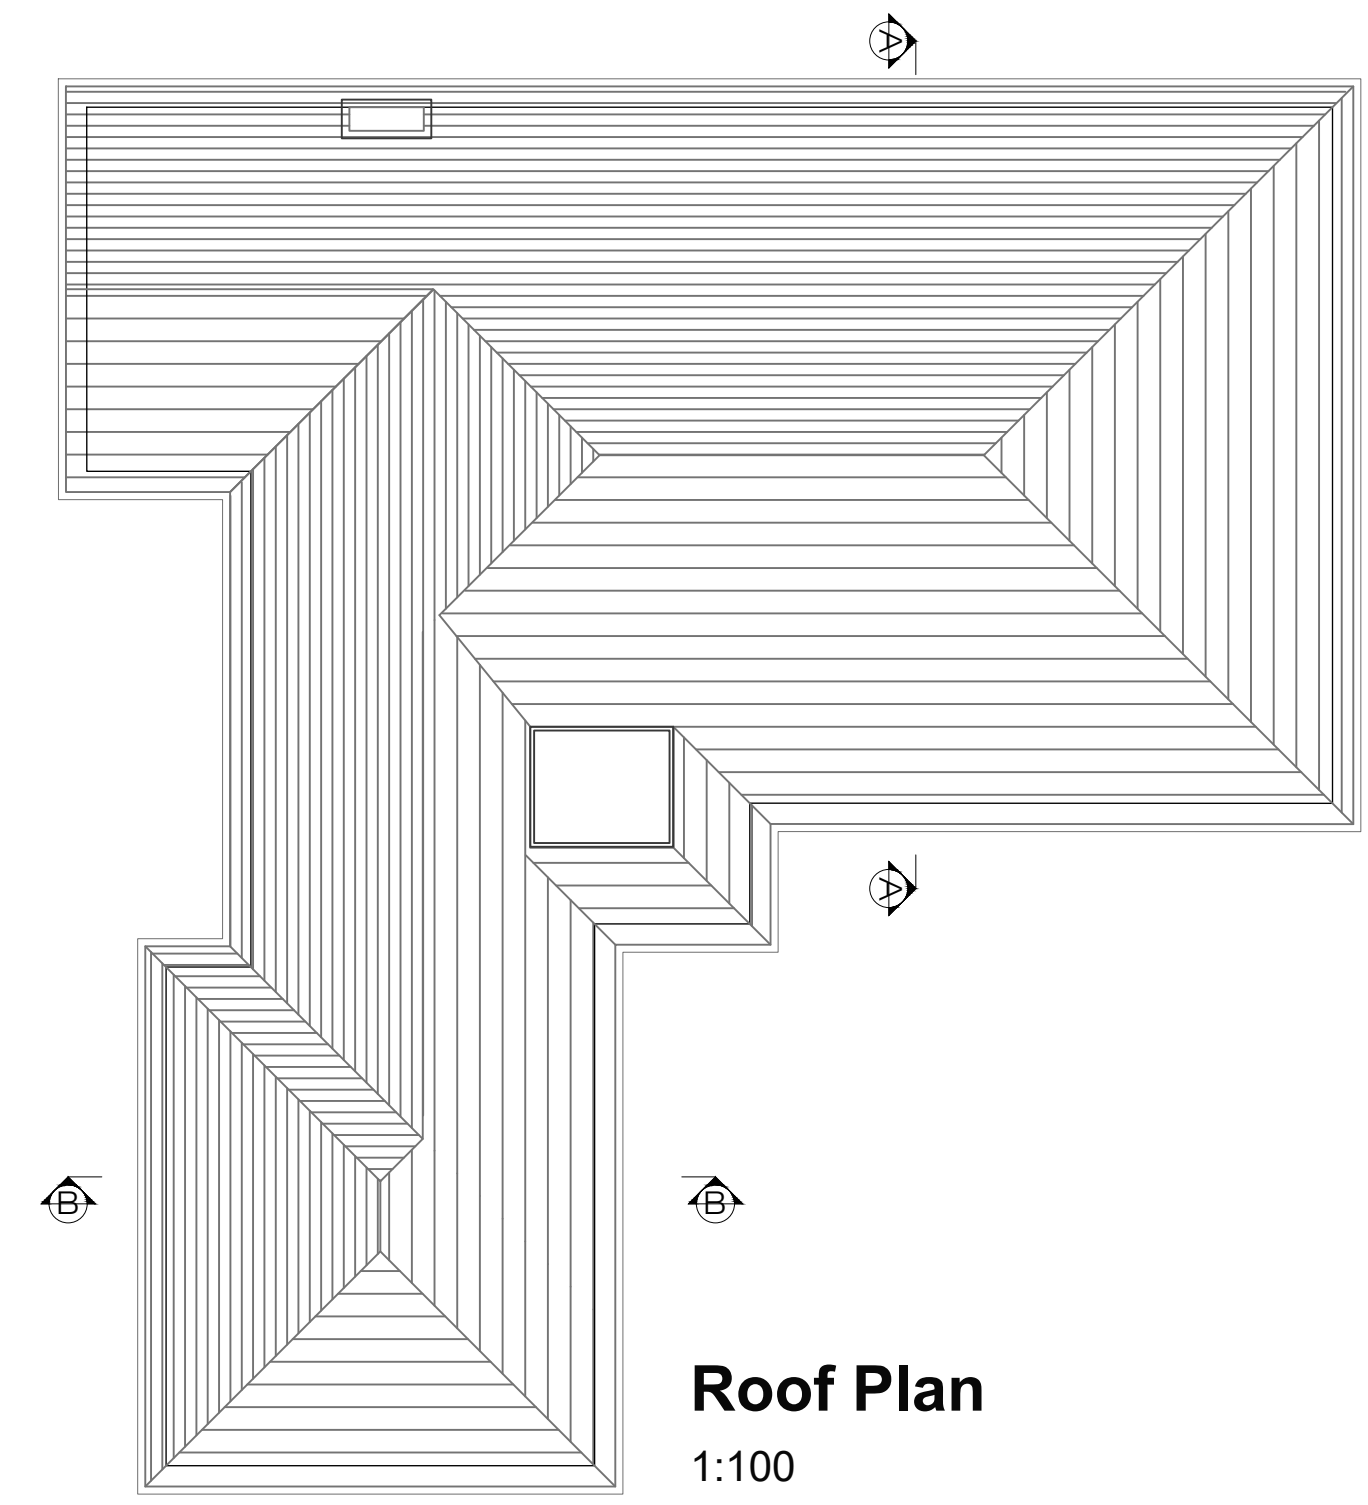

**Roof Plan**  
1:100



# No 63 Merriefield Avenue, Broadstone.