


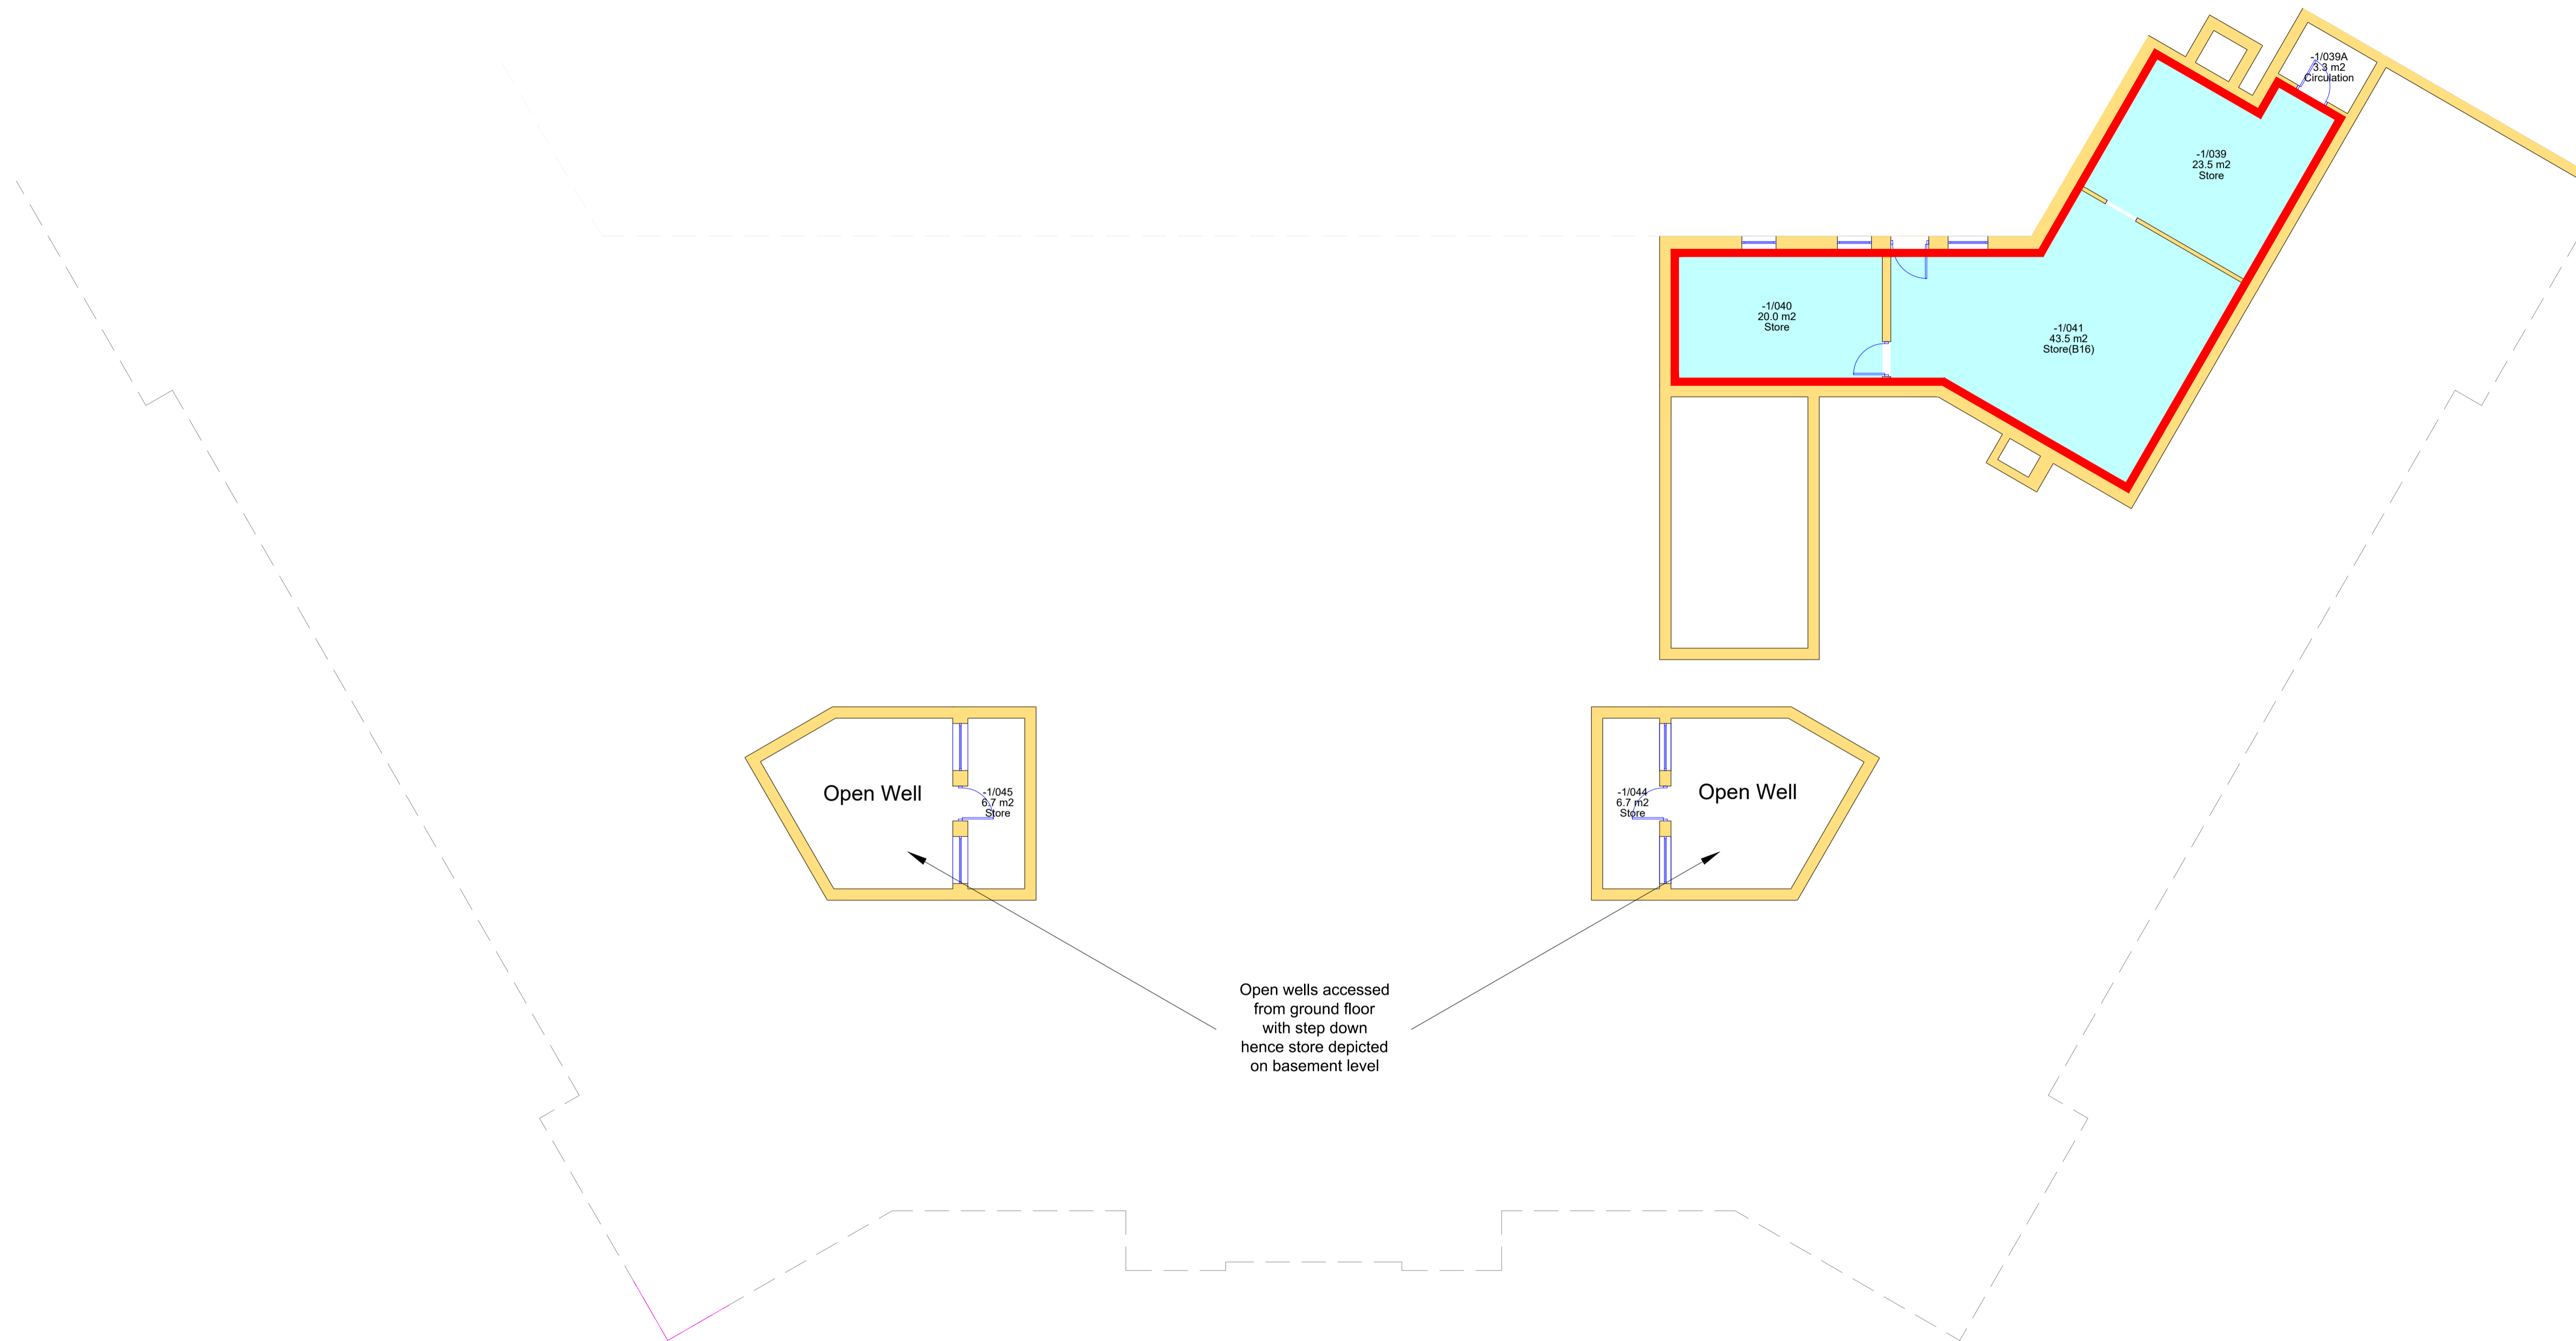

- GIA = 88m²
- BCP
- Charter Trustees
- Coroners
- Coroners - Secure



This drawing is indicative only.
DO NOT SCALE.
Use figured dimensions only.
All dimensions are in millimetres
unless stated otherwise & information
should not be relied upon for any
purpose without on-site verification.




Property Name:
0299-Civic Centre Offices
Sandbanks Road, Parkstone

Details:
Lower Ground Floor - Coroners -
Proposed Area


Date: 02/09/2021	Drawn By: RS	Dwg Format: AutoCAD 3D
---------------------	-----------------	---------------------------

Scales:
A1 1:100

Drawing Number:
PS21054-002 RevA

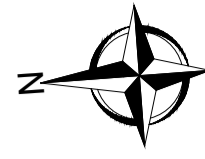

- GIA = 1254m²
- Areas to exclude from GIA = 178m²
- New items
- ← Escape route
- BCP
- Charter Trustees
- Coroners
- Coroners - Secure

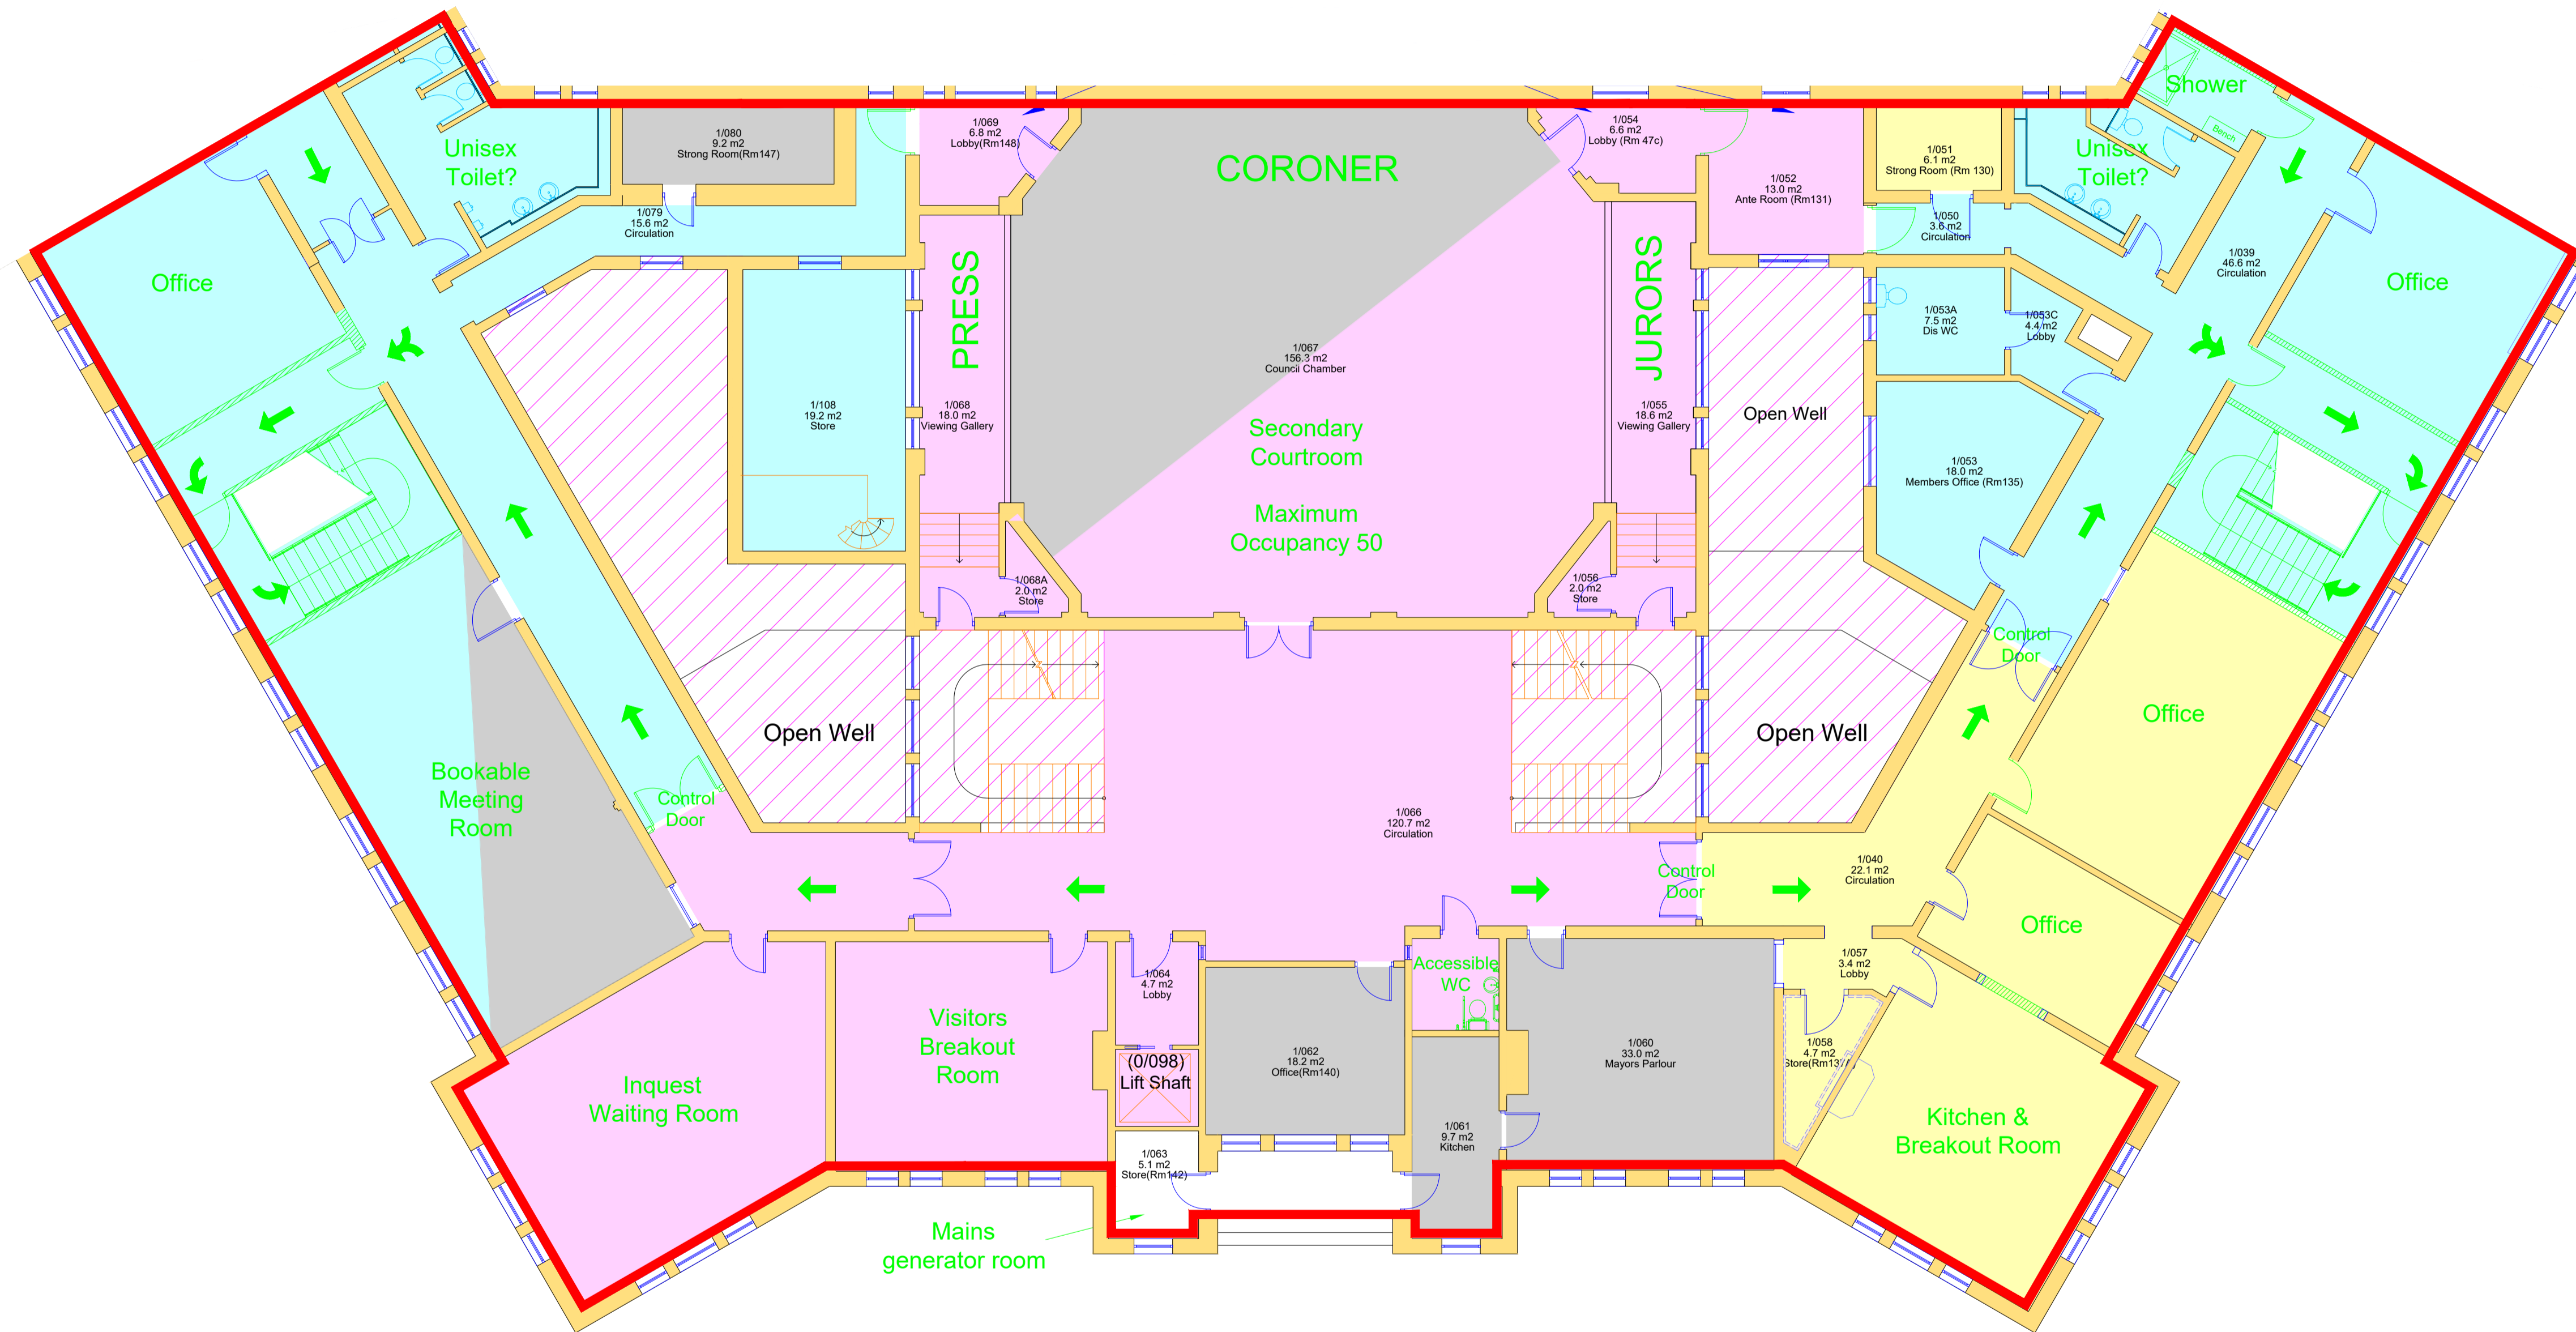

This drawing is indicative only.
DO NOT SCALE.
Use figured dimensions only.
All dimensions are in millimetres unless stated otherwise & information should not be relied upon for any purpose without on-site verification.



Property Name:
0299-Civic Centre Offices
Sandbanks Road, Parkstone

Details:
First Floor - Coroners -
Proposed Area


Date: 02/09/2021	Drawn By: RS	Dwg Format: AutoCAD 3D
---------------------	-----------------	---------------------------

Scales:
A1 1:100

Drawing Number:
PS21054-202 RevC



- GIA = 888m²
- Areas to exclude from GIA = 213m²
- Loft Space = 536m²
- BCP
- Charter Trustees
- Coroners
- Coroners - Secure

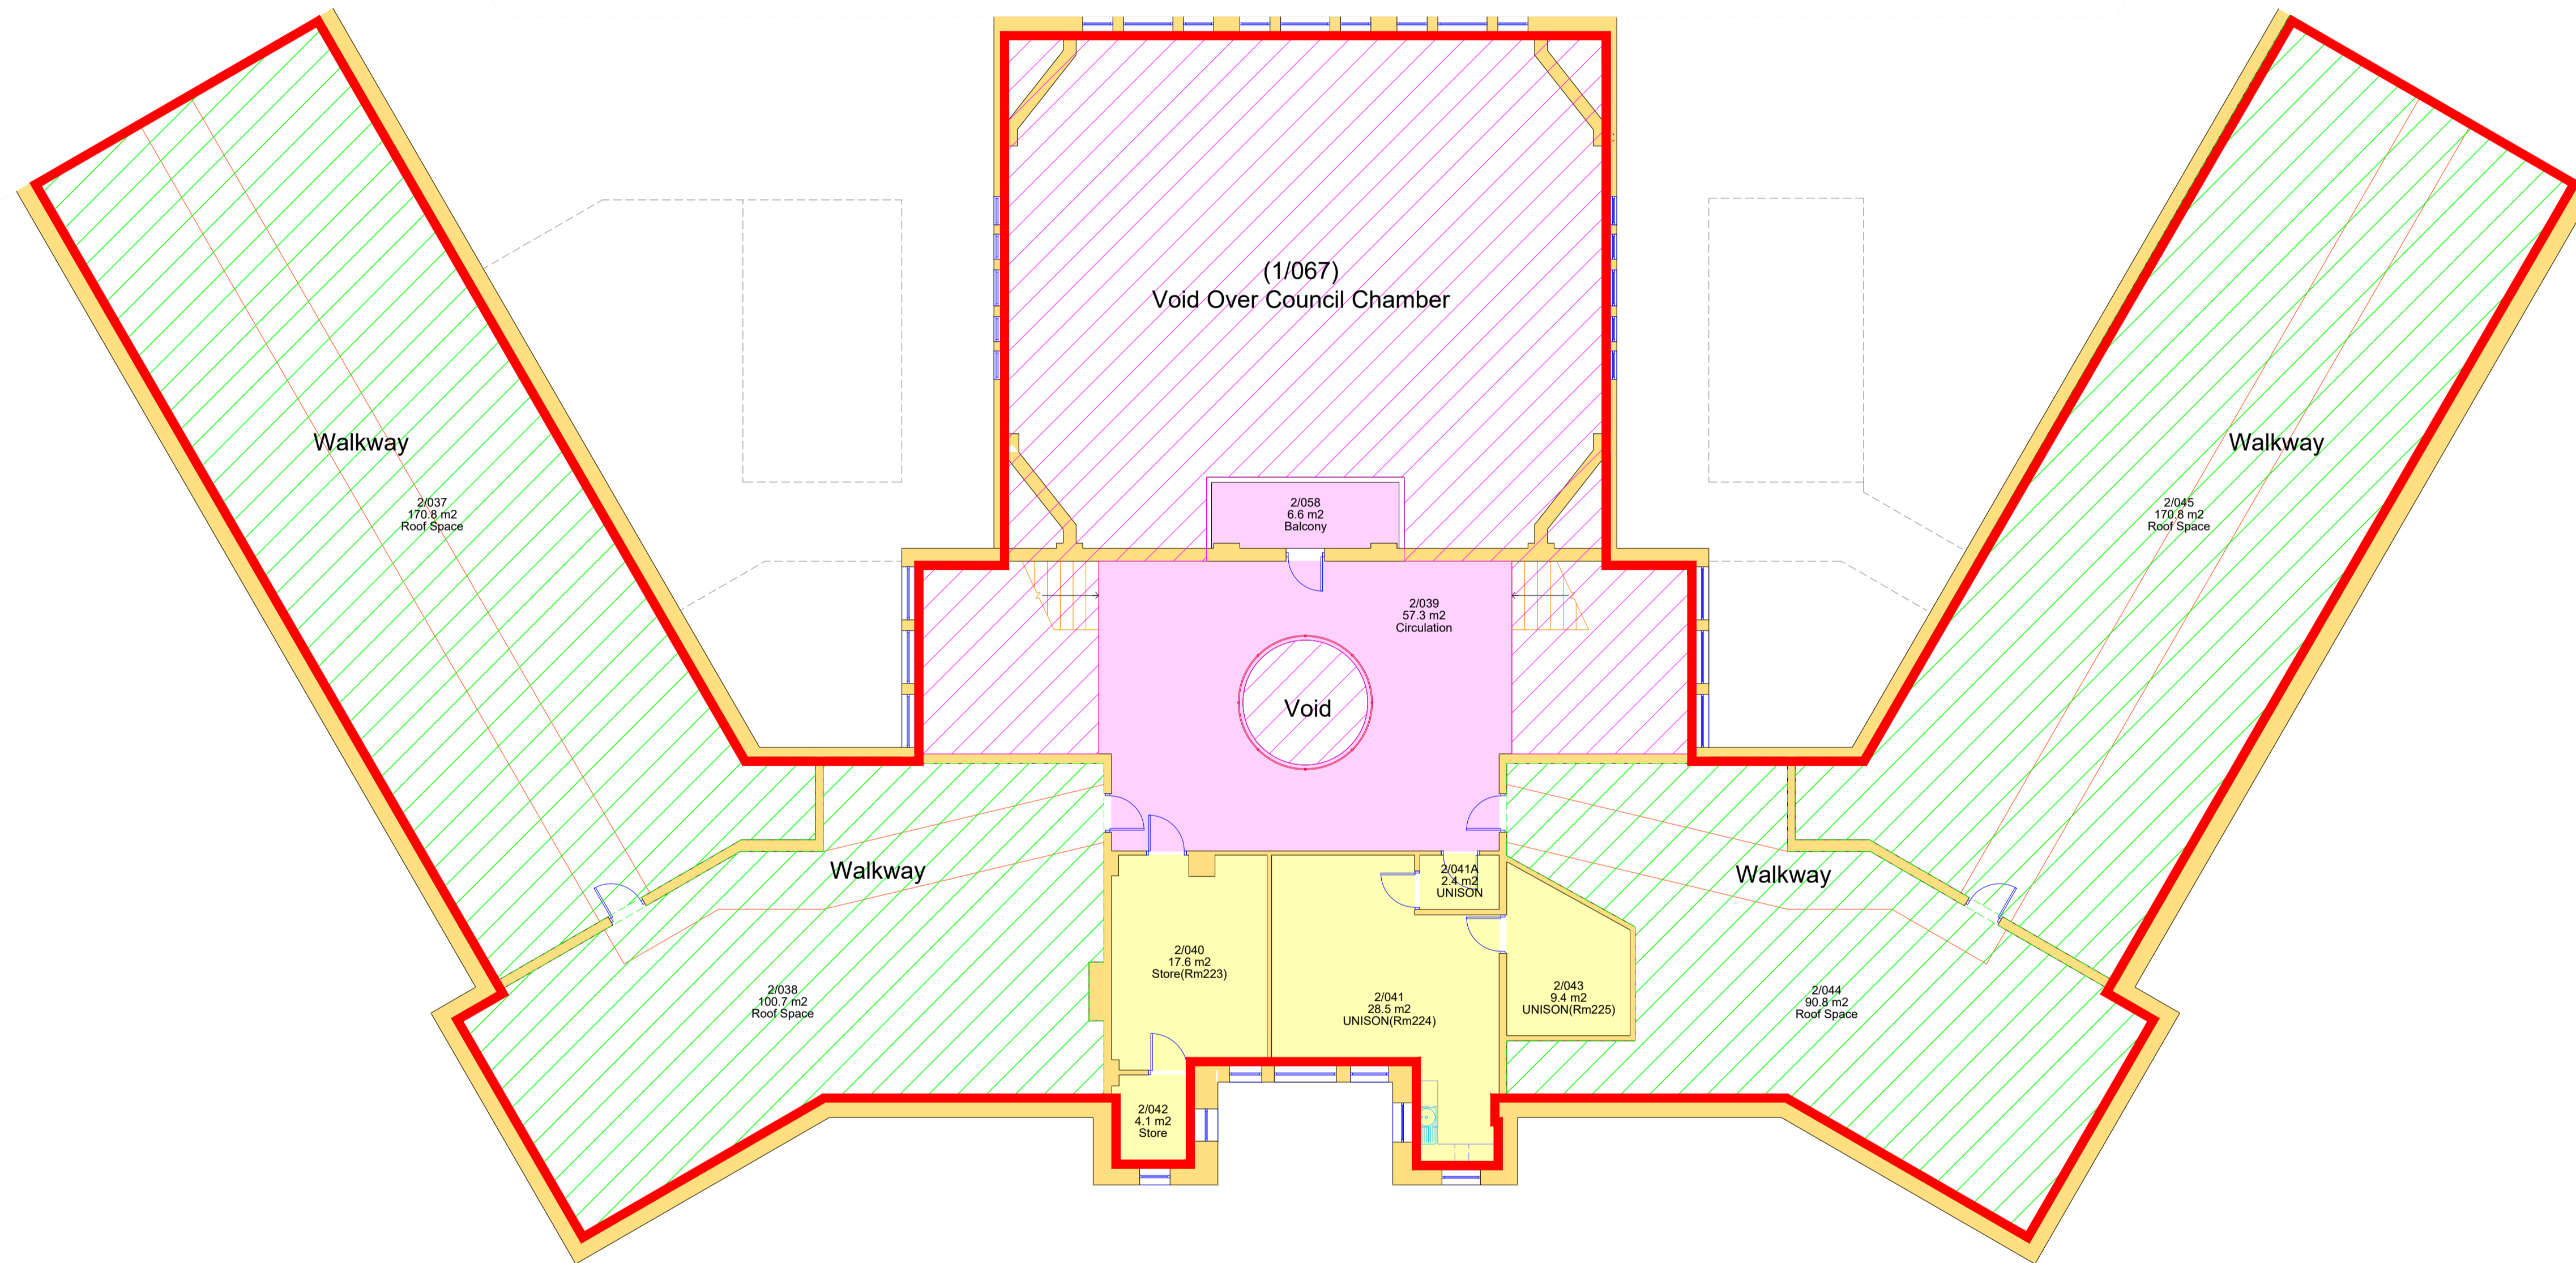

This drawing is indicative only.
 DO NOT SCALE.
 Use figured dimensions only.
 All dimensions are in millimetres unless stated otherwise & information should not be relied upon for any purpose without on-site verification.



Property Name:
 0299-Civic Centre Offices
 Sandbanks Road, Parkstone

Details:
 Second Floor - Coroners
 Proposed Area

Date: 02/09/2021	Drawn By: RS	Dwg Format: AutoCAD 3D
---------------------	-----------------	---------------------------

Scales:
 A1 1:100

Drawing Number:
 PS21054-302 RevA