


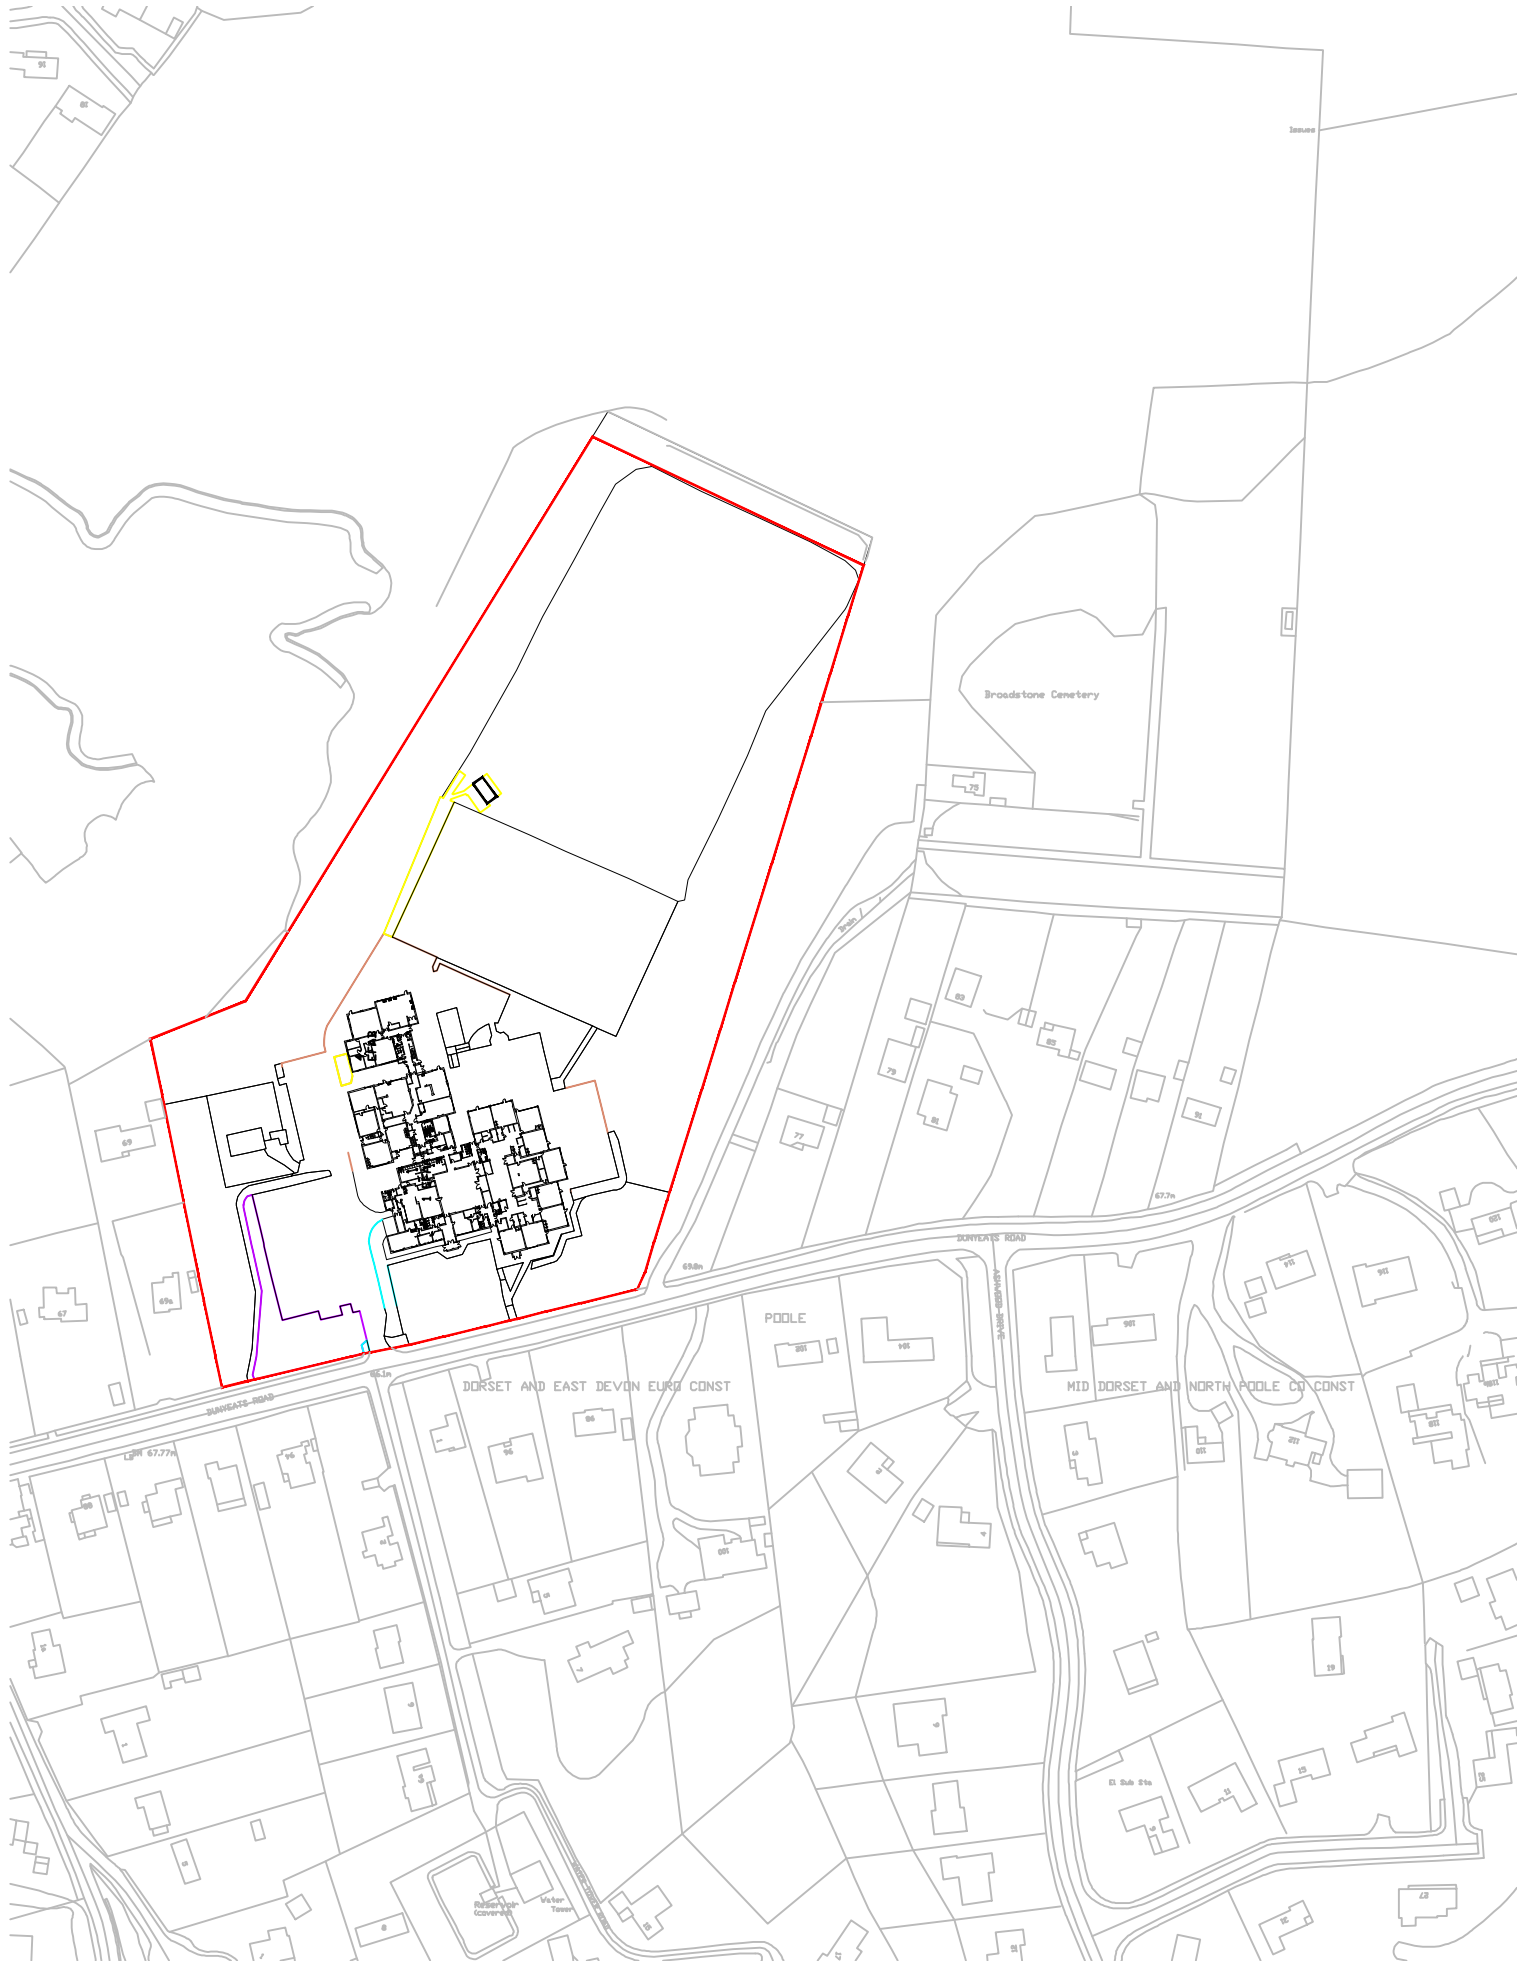

NOTES

Coomber Associates Ltd cannot warrant the accuracy of property boundary lines. This drawing is COPYRIGHT and it may not be reproduced without the permission of CoomberAssociates Ltd

LEGEND

Actual size @ A3

0

5

1:100

2m

0

2m

4m

1:200

4m

0

4m

8m

1:500

10m

0

10m

20m

1:2500

50m

0

50m


100m

No	Details	Date	By

SAFEGUARDING & SECURITY IMPROVEMENTS
BROADSTONE MIDDLE SCHOOL
DUNYEATS ROAD
BROADSTONE
BH18 8AE

LOCATION PLAN	
Scale 1/2500 @ A3	Drawn by OC
Date MARCH 2021	Checked OC
Dwg 383 - P - 01	Revision B


C:\Users\N\Documents\Coomber Co\New\Logo\FINAL_LOGO_SET\FINAL_LOGO_SET\RGF-COOMBER_LOGO_RGB.jpg

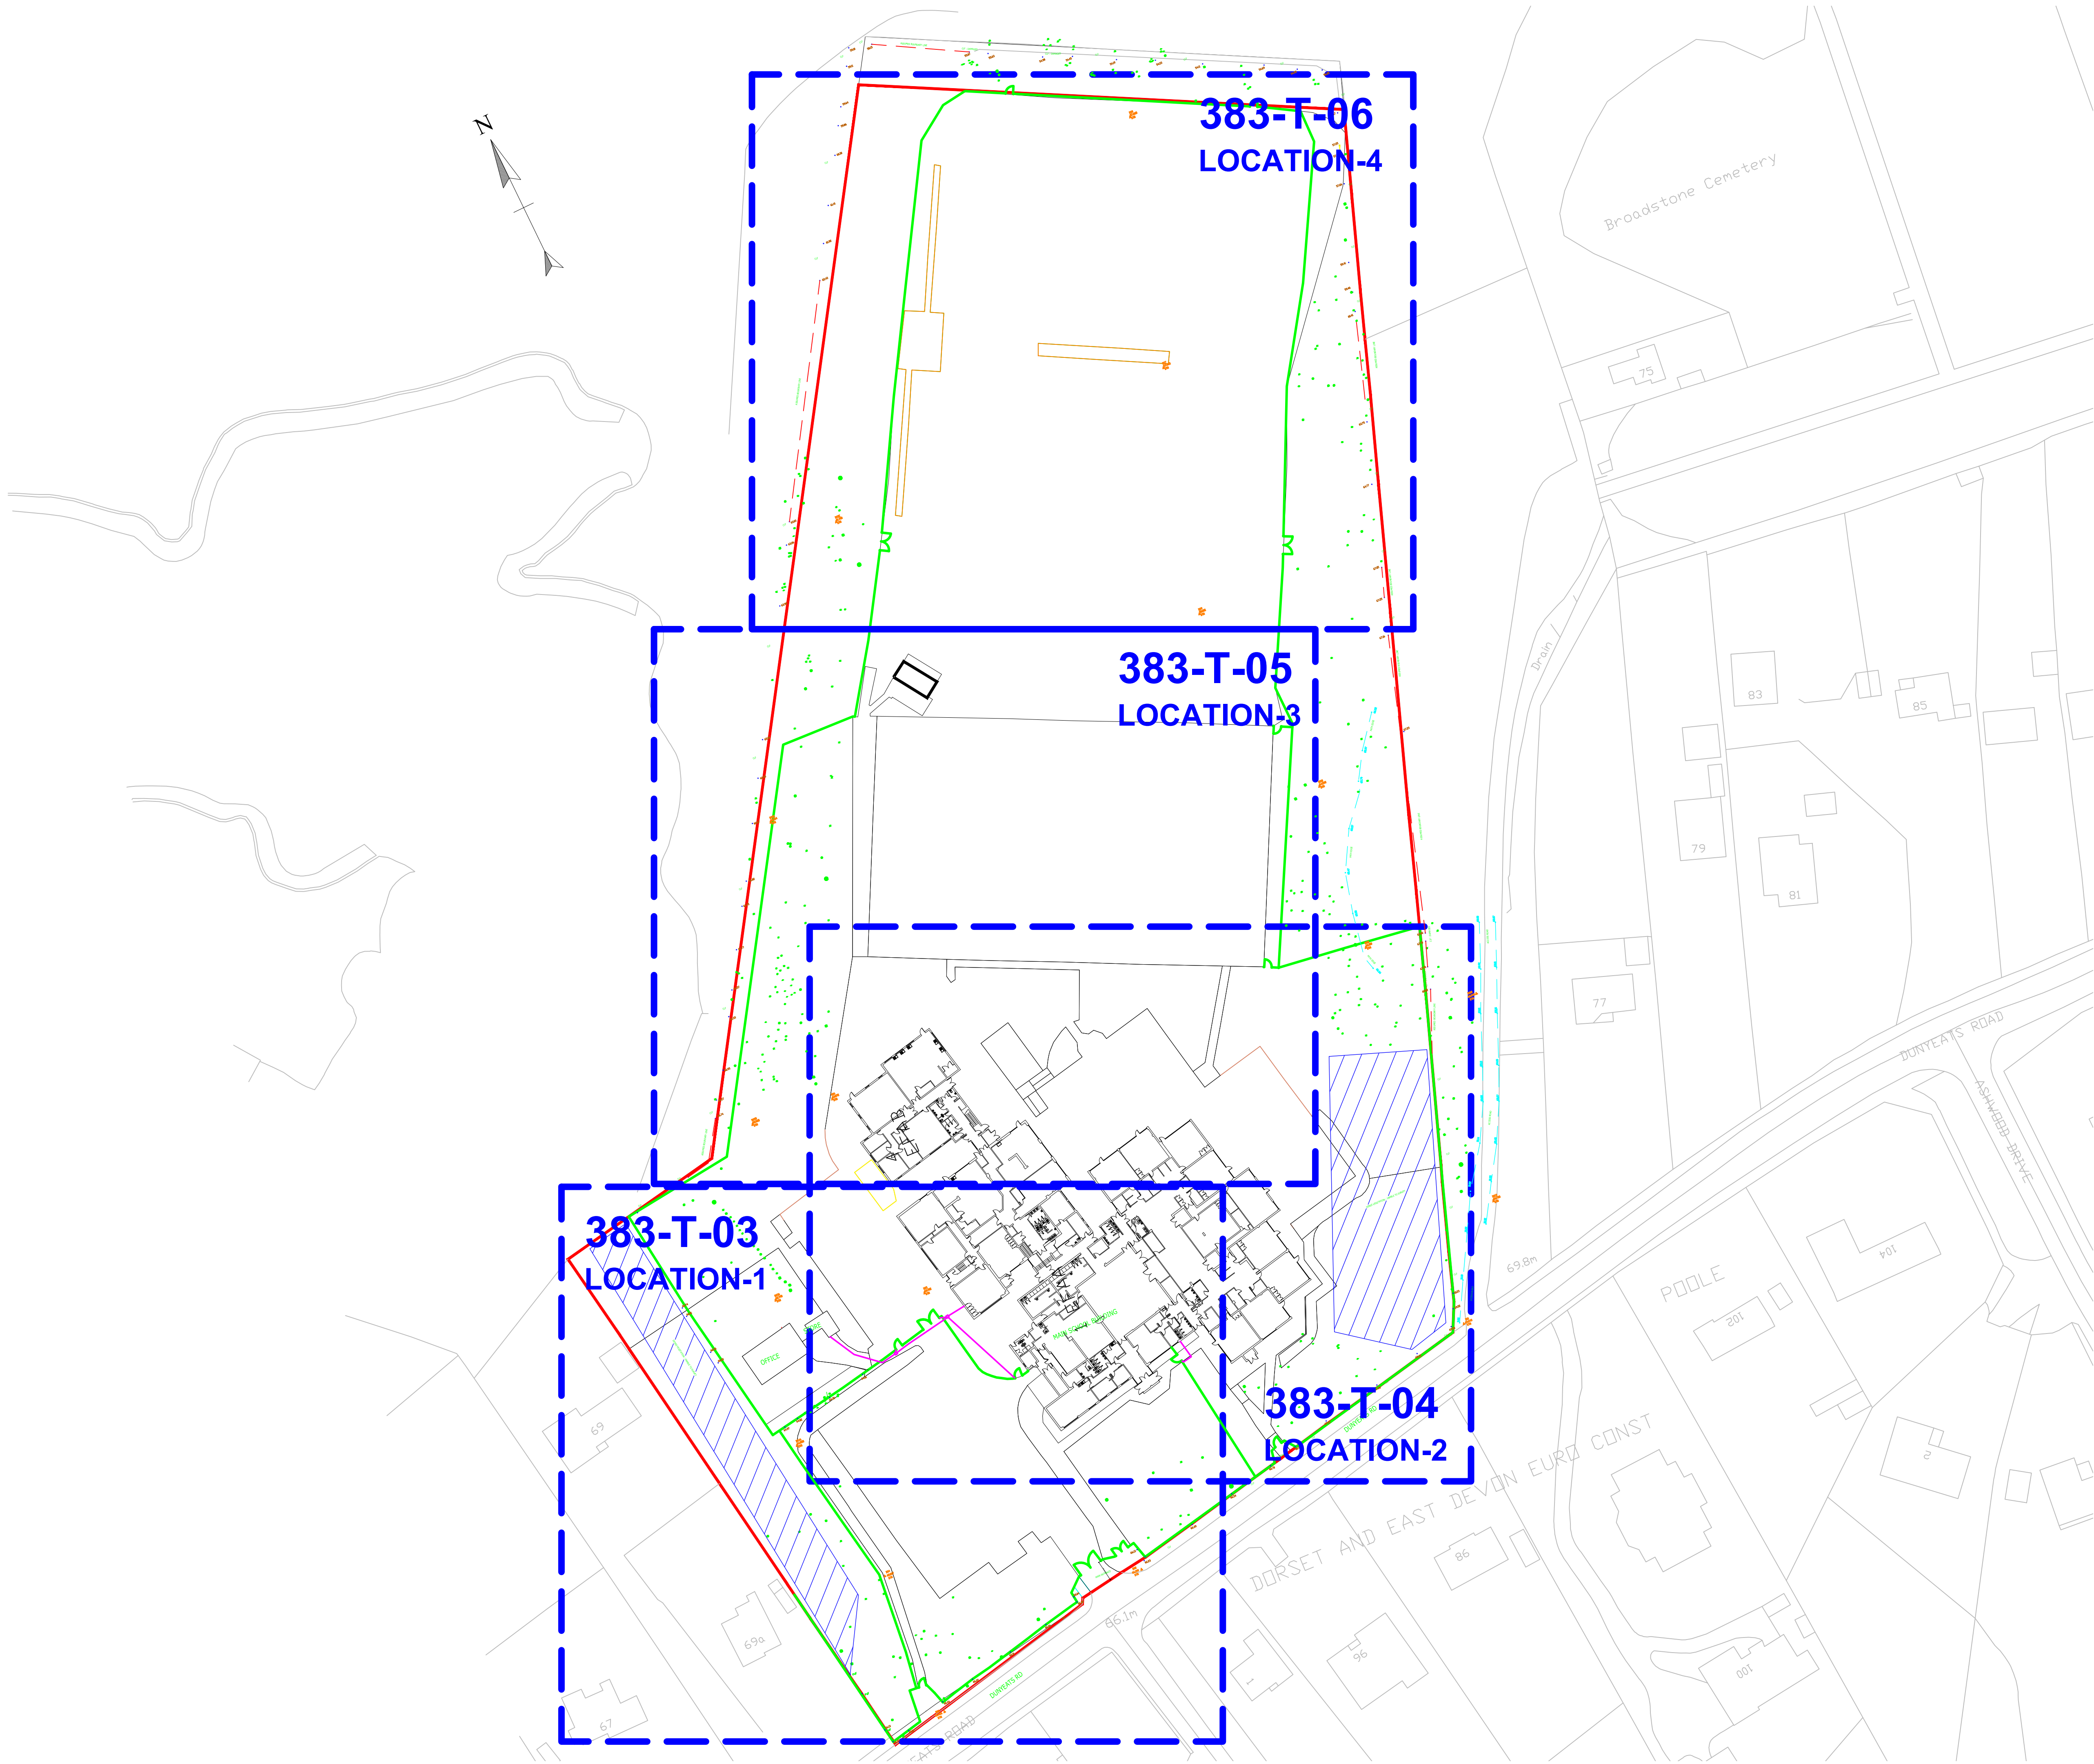

NOTES

Coomber Associates Ltd cannot warrant the accuracy of property boundary lines. This drawing is COPYRIGHT and it may not be reproduced without the permission of CoomberAssociates Ltd

LEGEND

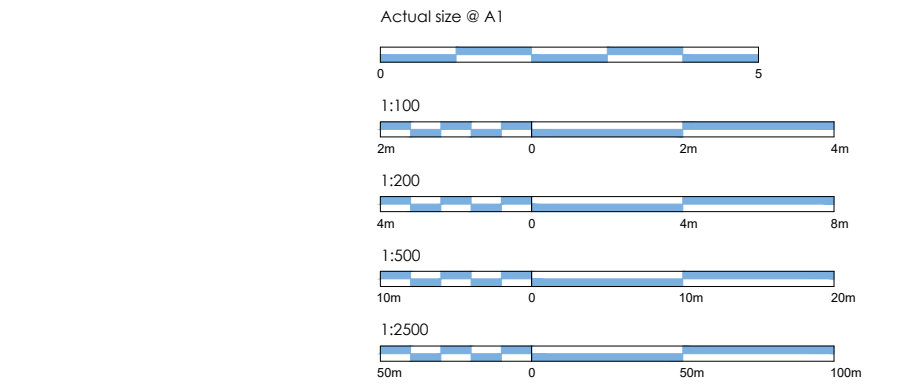

BCP BOUNDARY

2.4m WELD MESH FENCING

DUCTING REQUIREMENTS


No	Details	Date	By

SECURITY & SAFEGUARDING IMPROVEMENTS
BROADSTONE MIDDLE SCHOOL
DUNYEATS ROAD
BROADSTONE
BH18 8AE

OVERVIEW OF LOCATIONS

Scale	1/200 @ A1	Drawn by	OC
Date	MARCH 2021	Checked	OC
Dwg	383 - P - 03	Revision	C


C:\Users\Q\OneDrive\Documents\Coomber\Coomber\Login\FINAL_1002_SET1\FINAL_1002_SET1-RGP-CEDRREF_1002_R02.dwg

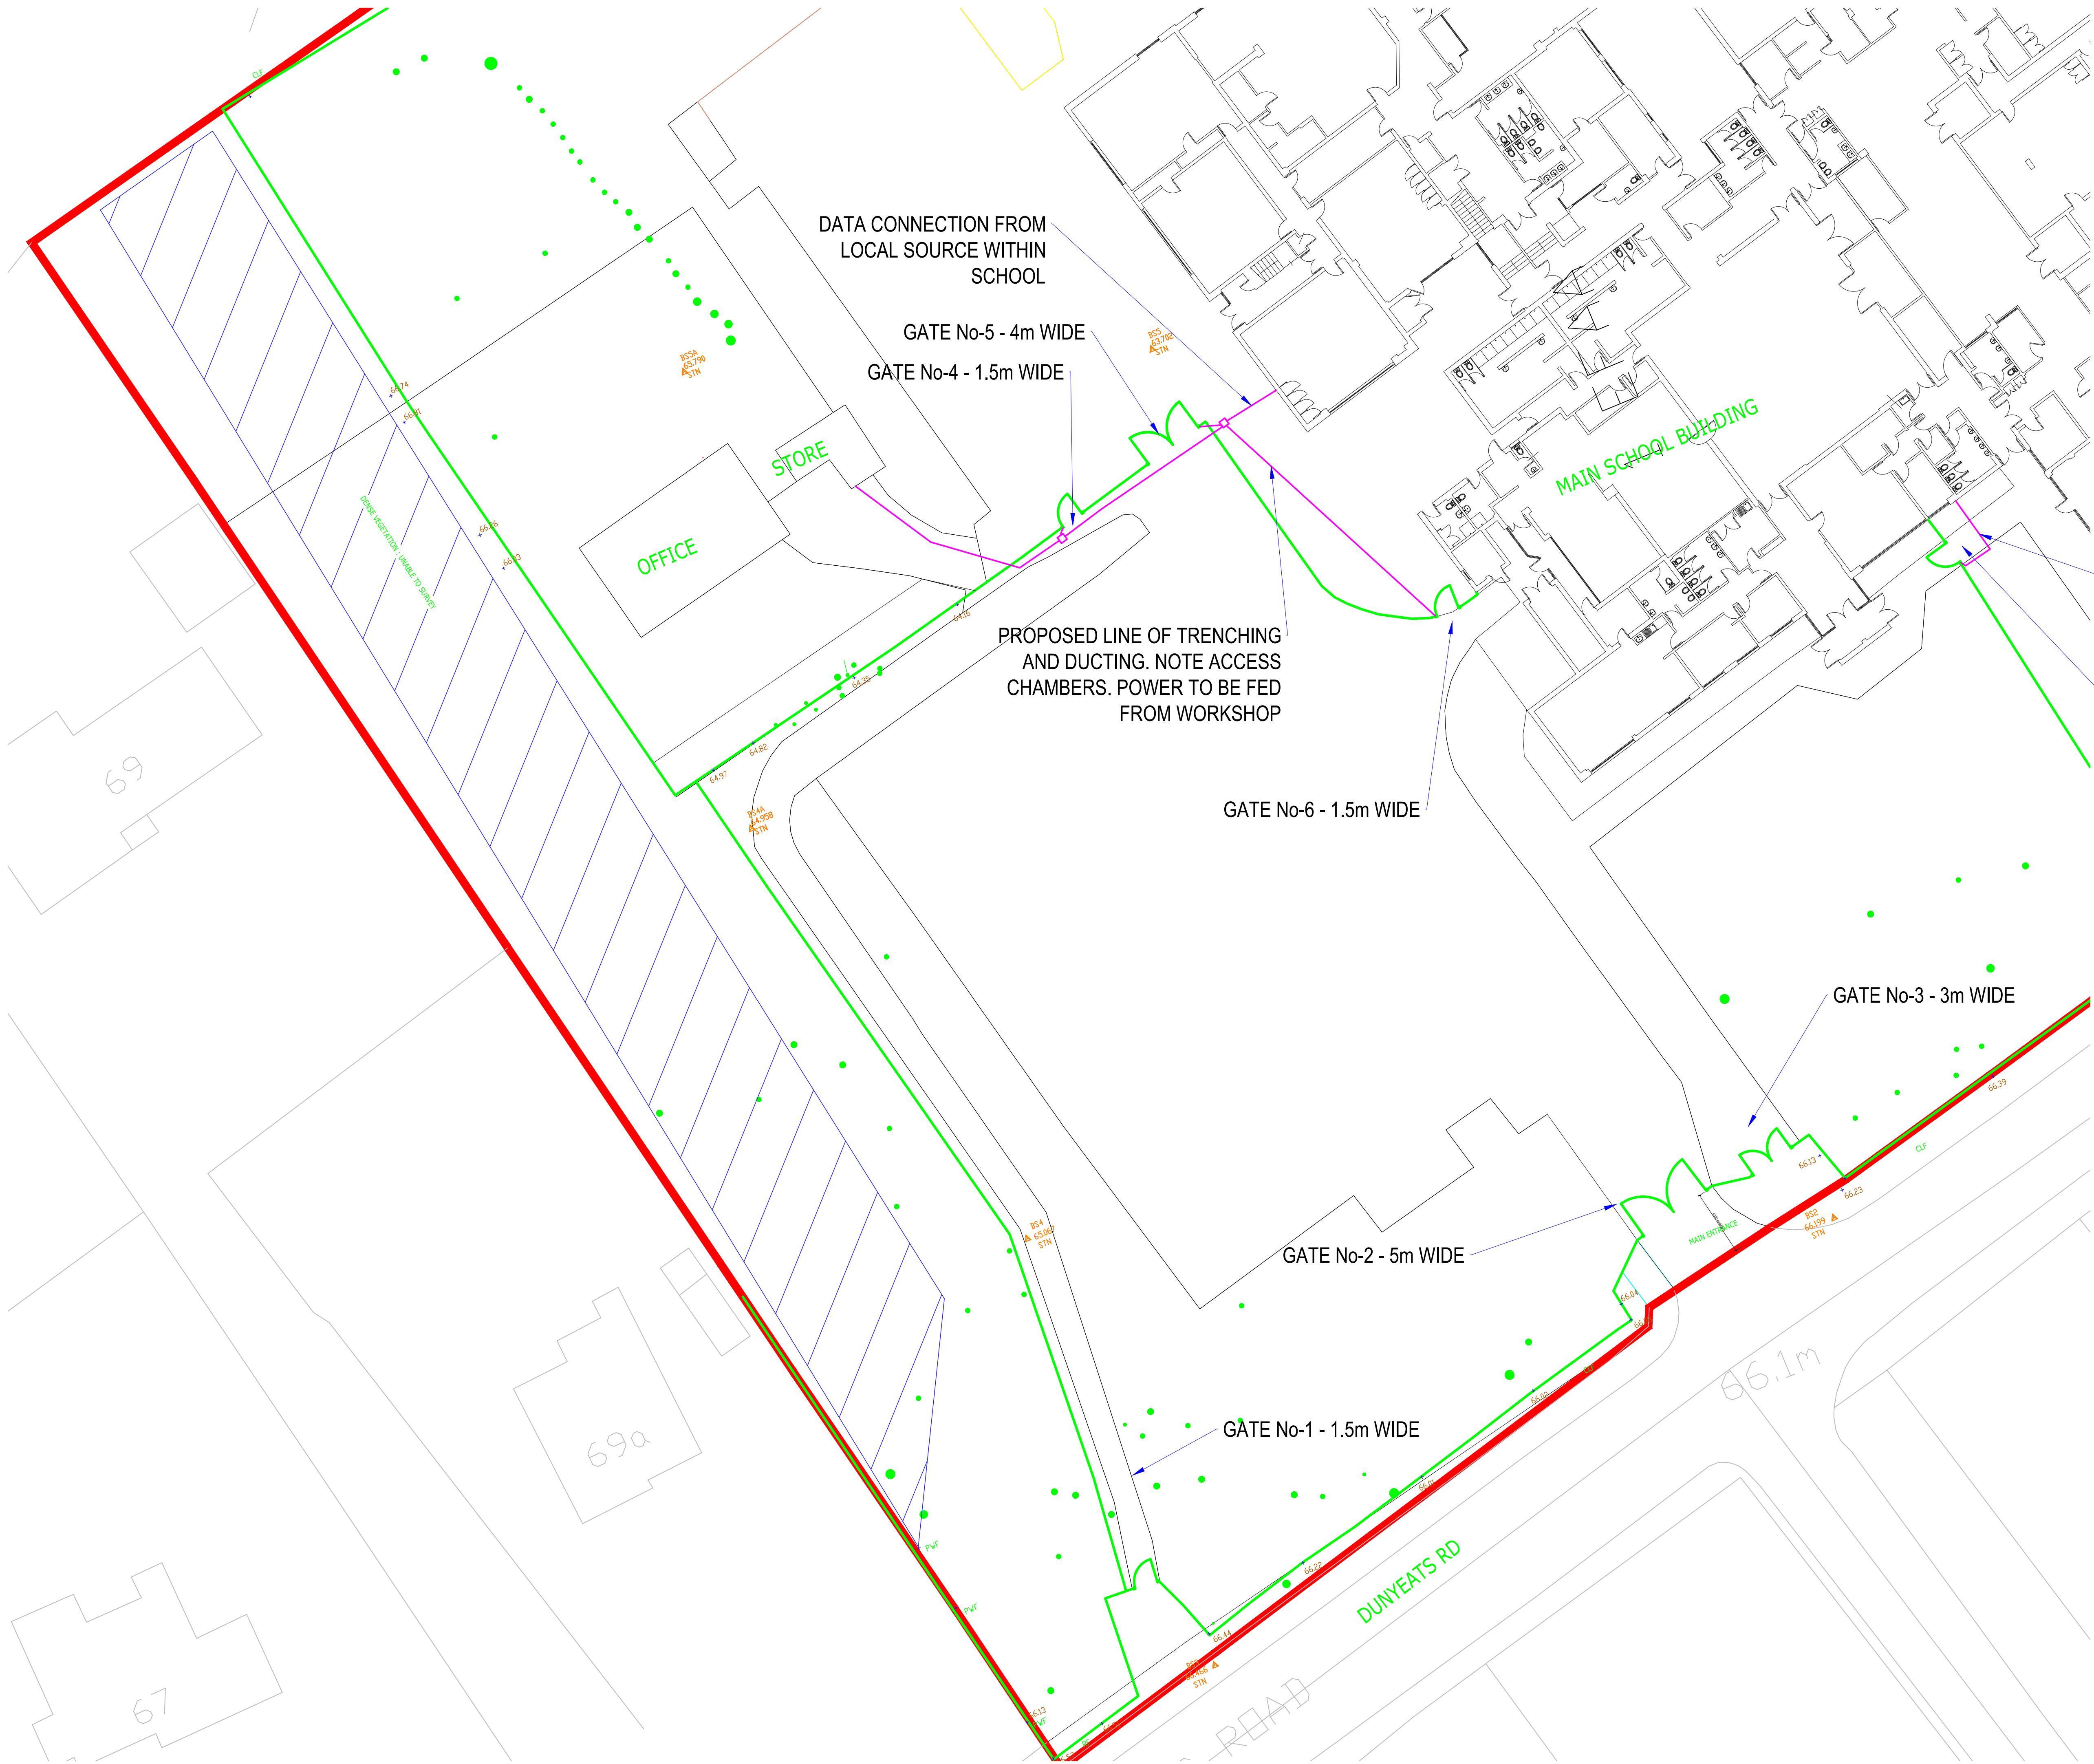

NOTES

Coomber Associates Ltd cannot warrant the accuracy of property boundary lines. This drawing is COPYRIGHT and it may not be reproduced without the permission of CoomberAssociates Ltd

LEGEND

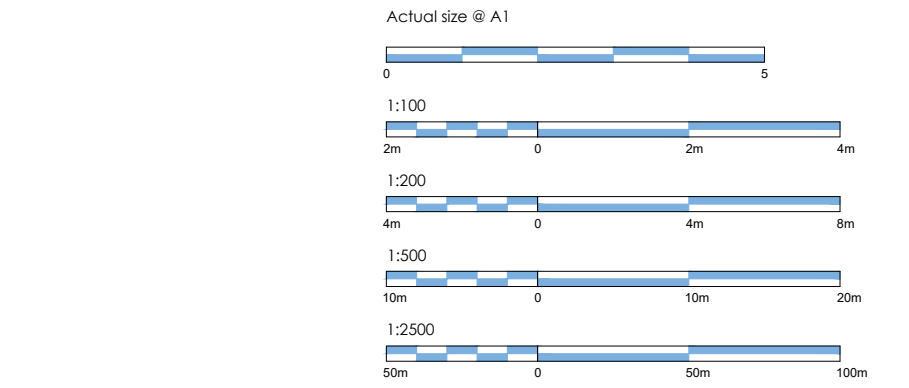

2.4m WELD MESH FENCING

DUCTING REQUIREMENTS

DUCTING REQUIRED TO GATE 8, DATA AND POWER FROM LOCAL SOURCE

GATE No-8 1.5m WIDE

No	Details	Date	By

SECURITY & SAFEGUARDING IMPROVEMENTS
BROADSTONE MIDDLE SCHOOL
DUNYEATS ROAD
BROADSTONE
BH18 8AE

FENCING LOCATION 1


Scale	1/200 @ A1	Drawn by	OC
Date	MARCH 2021	Checked	OC
Dwg	383 - P - 04	Revision	B



NOTES

Coomber Associates Ltd cannot warrant the accuracy of property boundary lines. This drawing is COPYRIGHT and it may not be reproduced without the permission of CoomberAssociates Ltd

LEGEND

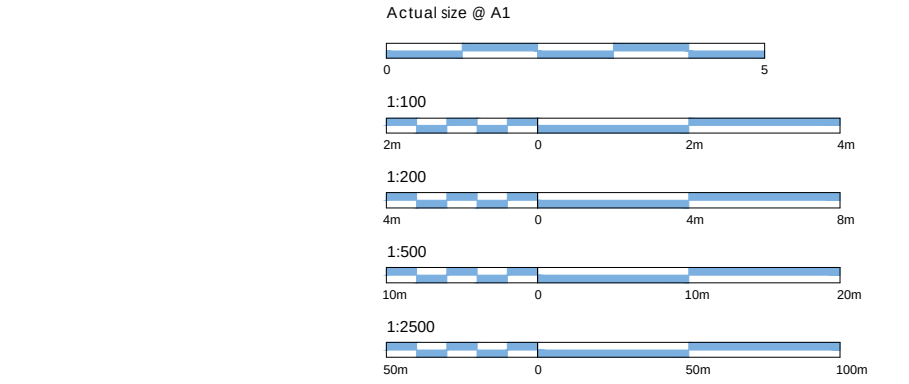

- 2.4m WELD MESH FENCING
- DUCTING REQUIREMENTS

No	Details	Date	By

SECURITY & SAFEGUARDING IMPROVEMENTS
BROADSTONE MIDDLE SCHOOL
DUNYEATS ROAD
BROADSTONE
BH18 8AE

FENCING LOCATION 2

Scale	1/200 @ A1	Drawn by	OC
Date	MARCH 2021	Checked	OC
Dwg	383 - P - 05	Revision	A

C:\Users\Q\OneDrive\Documents\Coomber\Co\Associates\Logo\FINAL_LOGO_SET\FINAL_LOGO_SET1-HIGH-CONTRAST_LOGO_RSR.jpg

Coomber Associates Ltd cannot warrant the accuracy of property boundary lines. This drawing is COPYRIGHT and it may not be reproduced without the permission of CoomberAssociates Ltd

Actual size @ A1

Scale	Actual size @ A1
0	0 to 5
1:100	0 to 4m
1:200	0 to 4m
1:400	0 to 3m
1:500	0 to 10m
1:1000	0 to 10m
1:2500	0 to 10m


GATE No-10 1.5m WIDE

GATE No-9 1.5m WIDE

SECURITY & SAFEGUARDING IMPROVEMENTS
BROADSTONE MIDDLE SCHOOL
DUNYEATS ROAD
BROADSTONE
BH18 8AE

Scale	1/200 @ A1	Drawn by	OC
Date	MARCH 2021	Checked	OC
Dwg	383 - P - 06	Revision	A


C:\Users\Oliver\Dropbox\Cooner Co\Admin\Logo\FINAL_LOGO_SETUP\FINAL_LOGO_SETUP\COONER_COOR_LOGO_REG.jpg

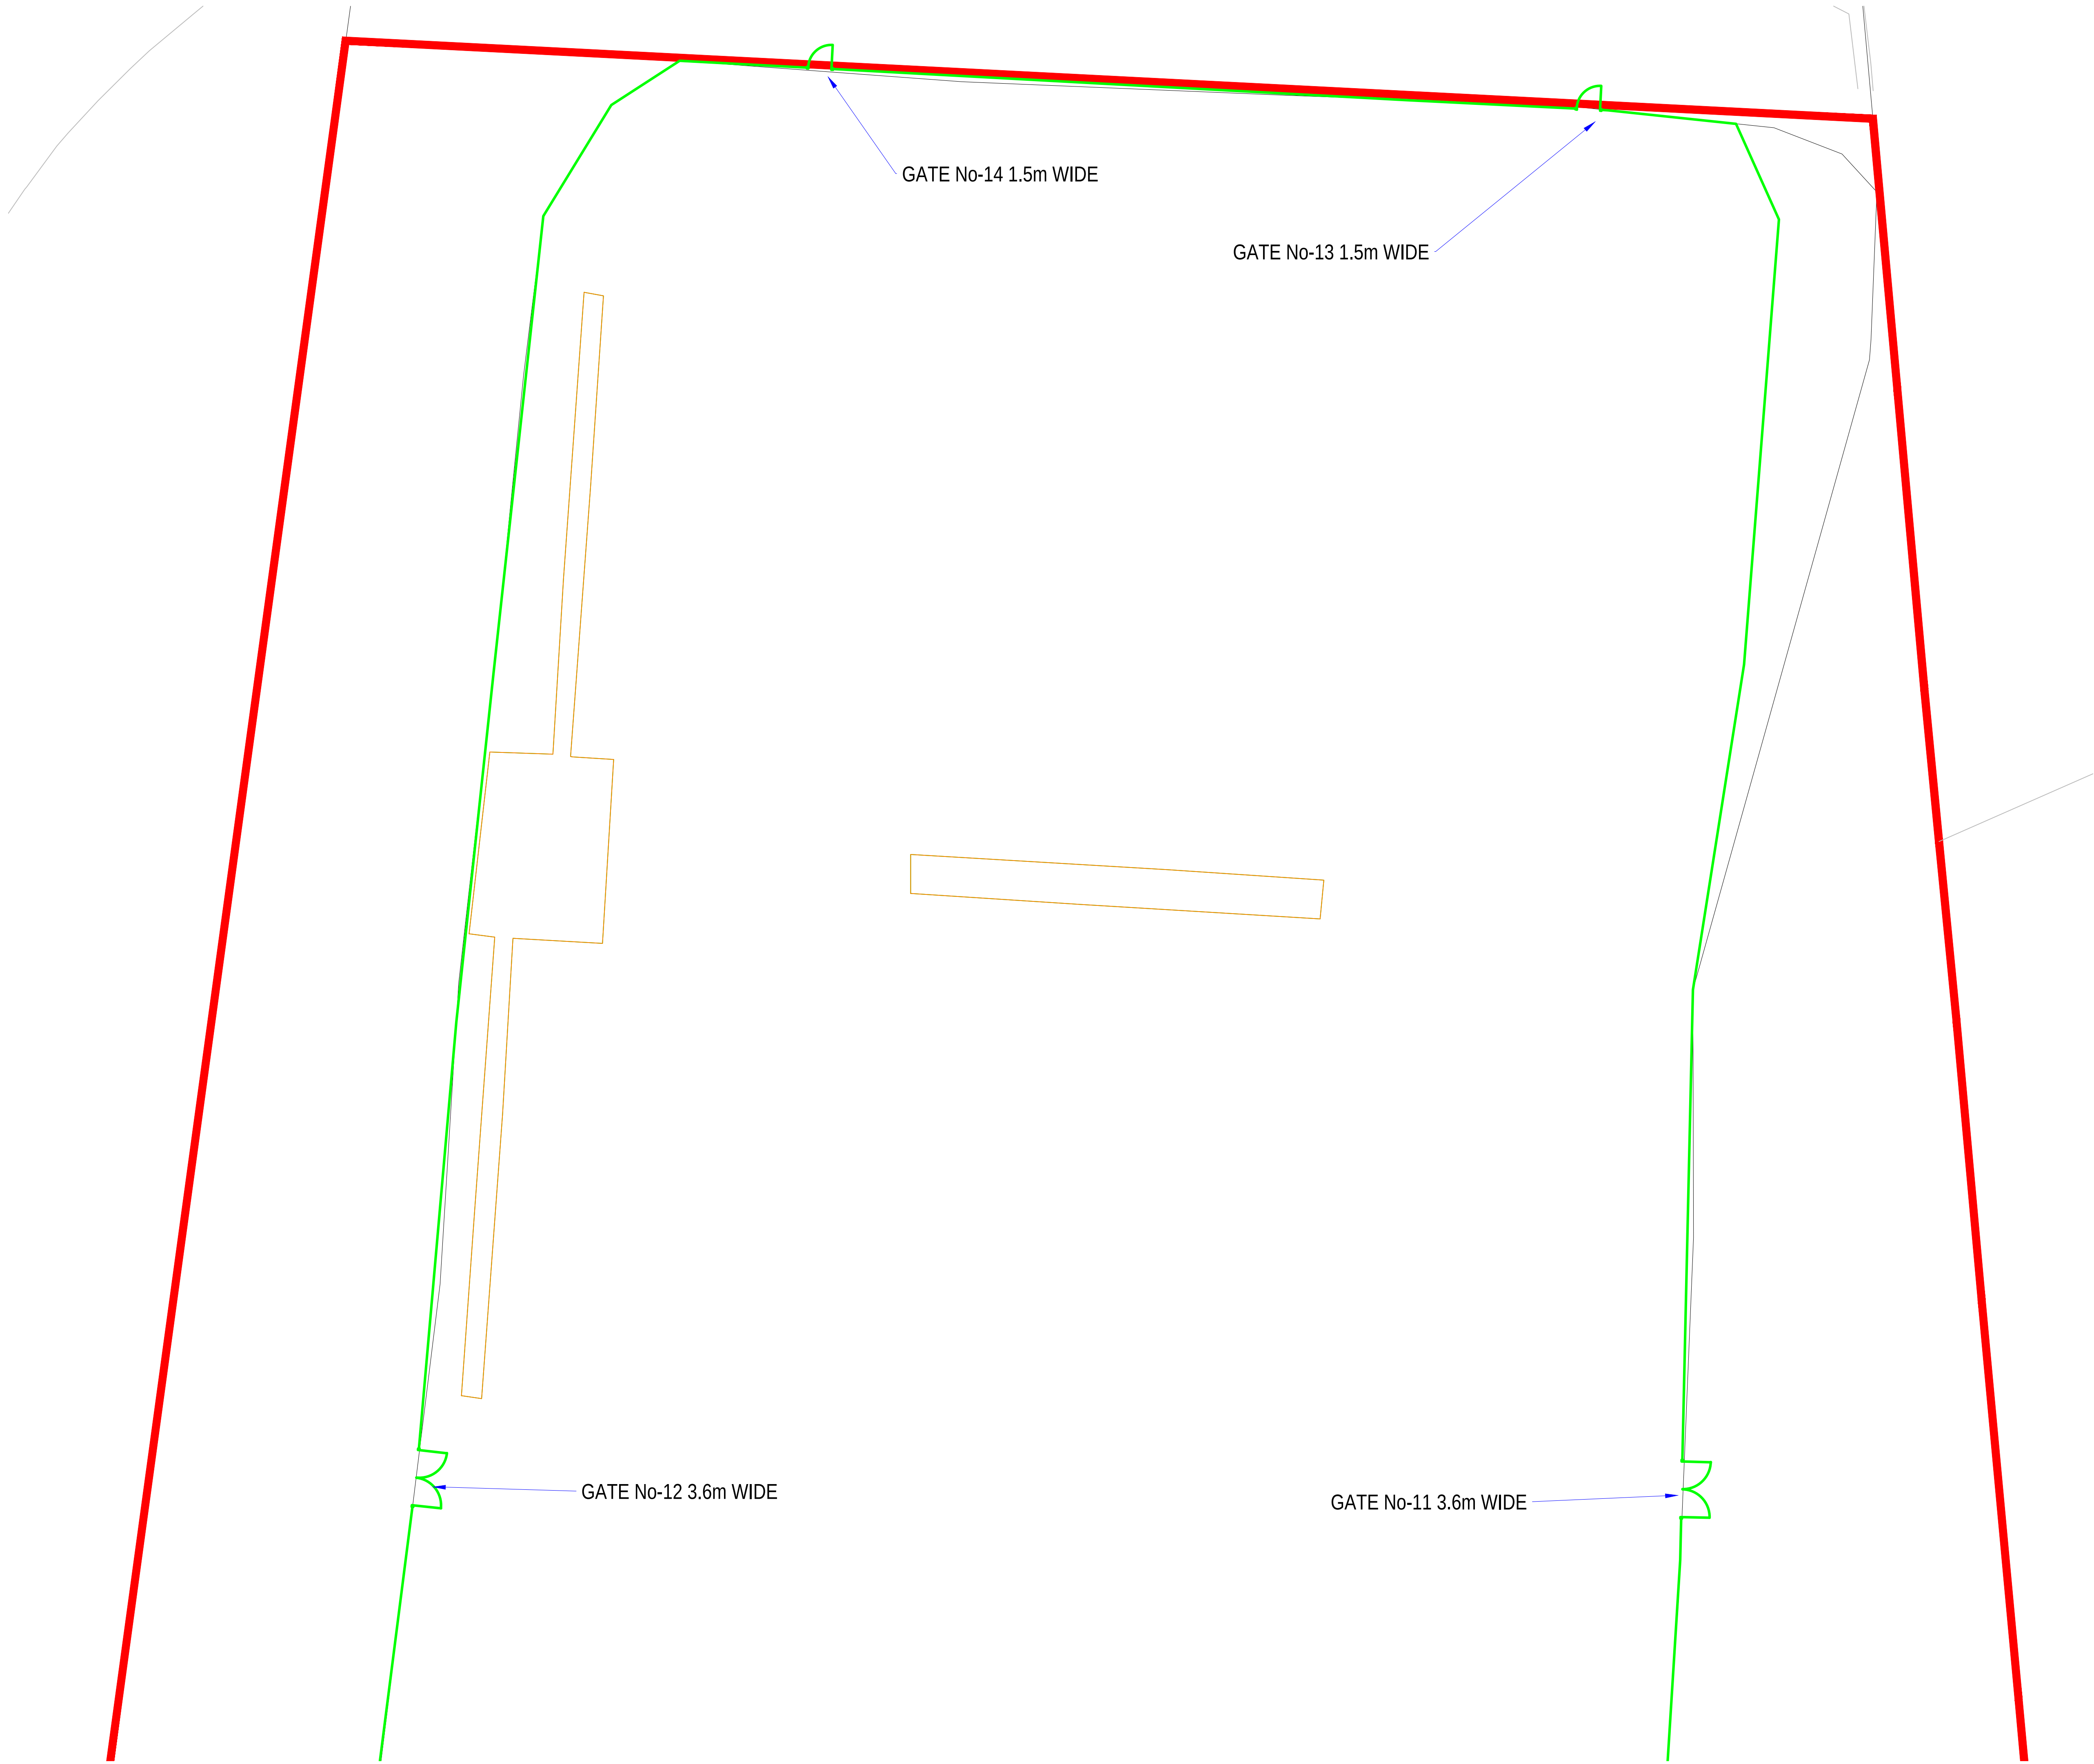

NOTES

Coomber Associates Ltd cannot warrant the accuracy of property boundary lines. This drawing is COPYRIGHT and it may not be reproduced without the permission of CoomberAssociates Ltd

LEGEND

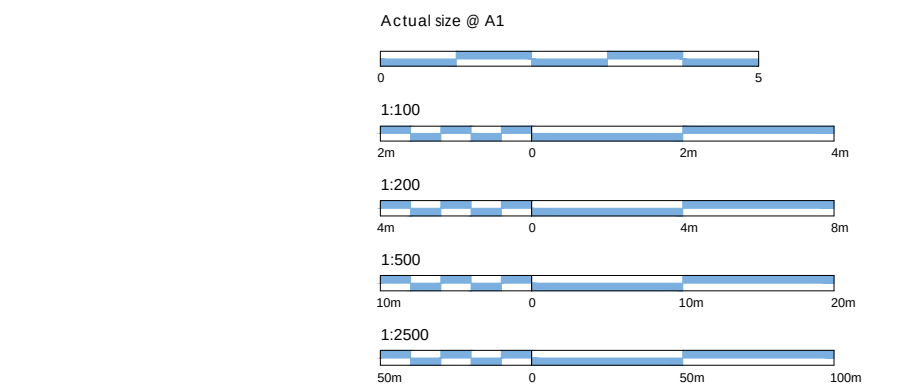

- 2.4m WELD MESH FENCING
- DUCTING REQUIREMENTS

No	Details	Date	By

SECURITY & SAFEGUARDING IMPROVEMENTS
BROADSTONE MIDDLE SCHOOL
DUNYEATS ROAD
BROADSTONE
BH18 8AE

FENCING LOCATION 4

Scale	1/200 @ A1	Drawn by	OC
Date	MARCH 2021	Checked	OC
Dwg	383 - P - 07	Revision	B


C:\Users\Q\OneDrive\Documents\Coomber\Co\Associates\Logo\FINAL_LOGO_SET\FINAL_LOGO_SET1\MSGP-COOPREF_LOGO_RSR.jpg

NOTES

Coomber Associates Ltd cannot warrant the accuracy of property boundary lines. This drawing is COPYRIGHT and it may not be reproduced without the permission of CoomberAssociates Ltd

LEGEND

Actual size @ A3

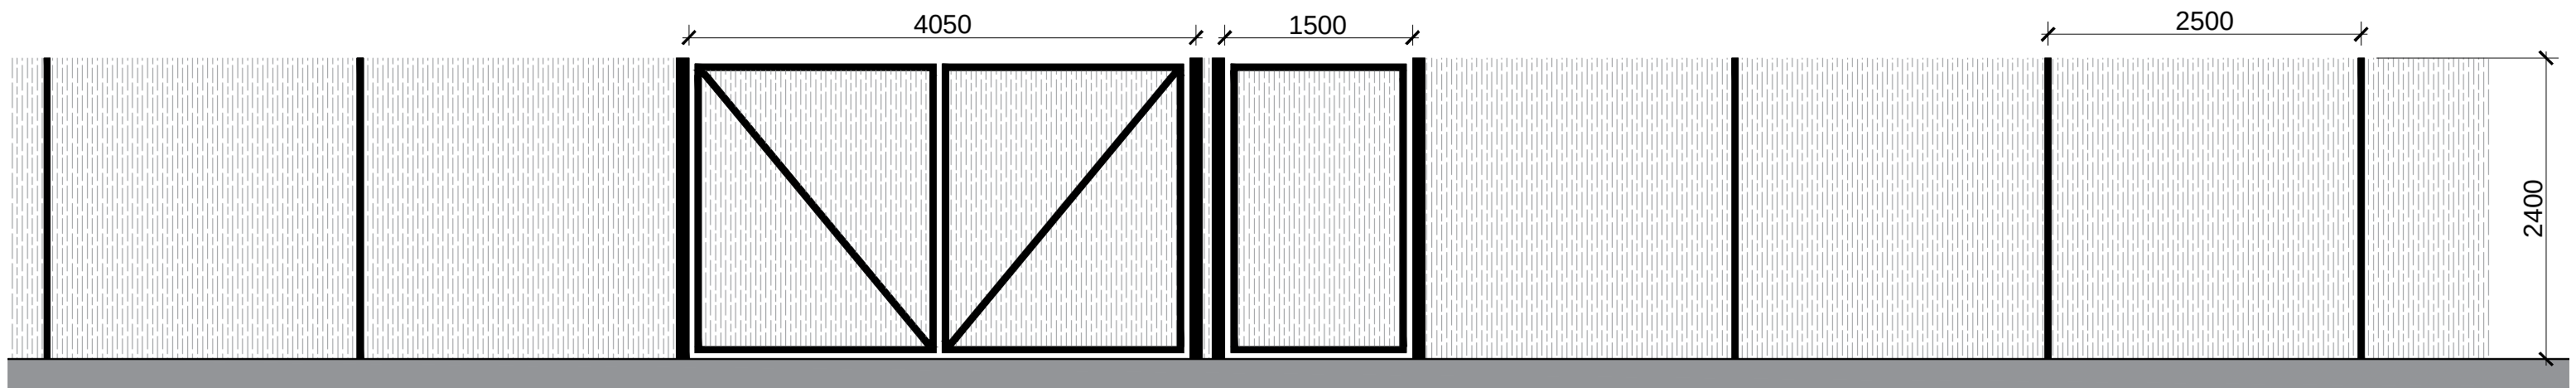

No	Details	Date	By

SAFEGUARDING & SECURITY IMPROVEMENTS
BROADSTONE MIDDLE SCHOOL
DUNYEATS ROAD
BROADSTONE
BH18 8AE

TYPICAL FENCING ELEVATION

Scale	1/50 @ A3	Drawn by	OC
Date	SEPTEMBER 2021	Checked	OC
Dwg	383 - P - 08	Revision	-

C:\Users\Oliver\Dropbox\Cooner Co\Adm\Logo\FINAL_LOGO_SET\FINAL_LOGO_SET\RGB\COONER_LOGO_RGB.jpg